



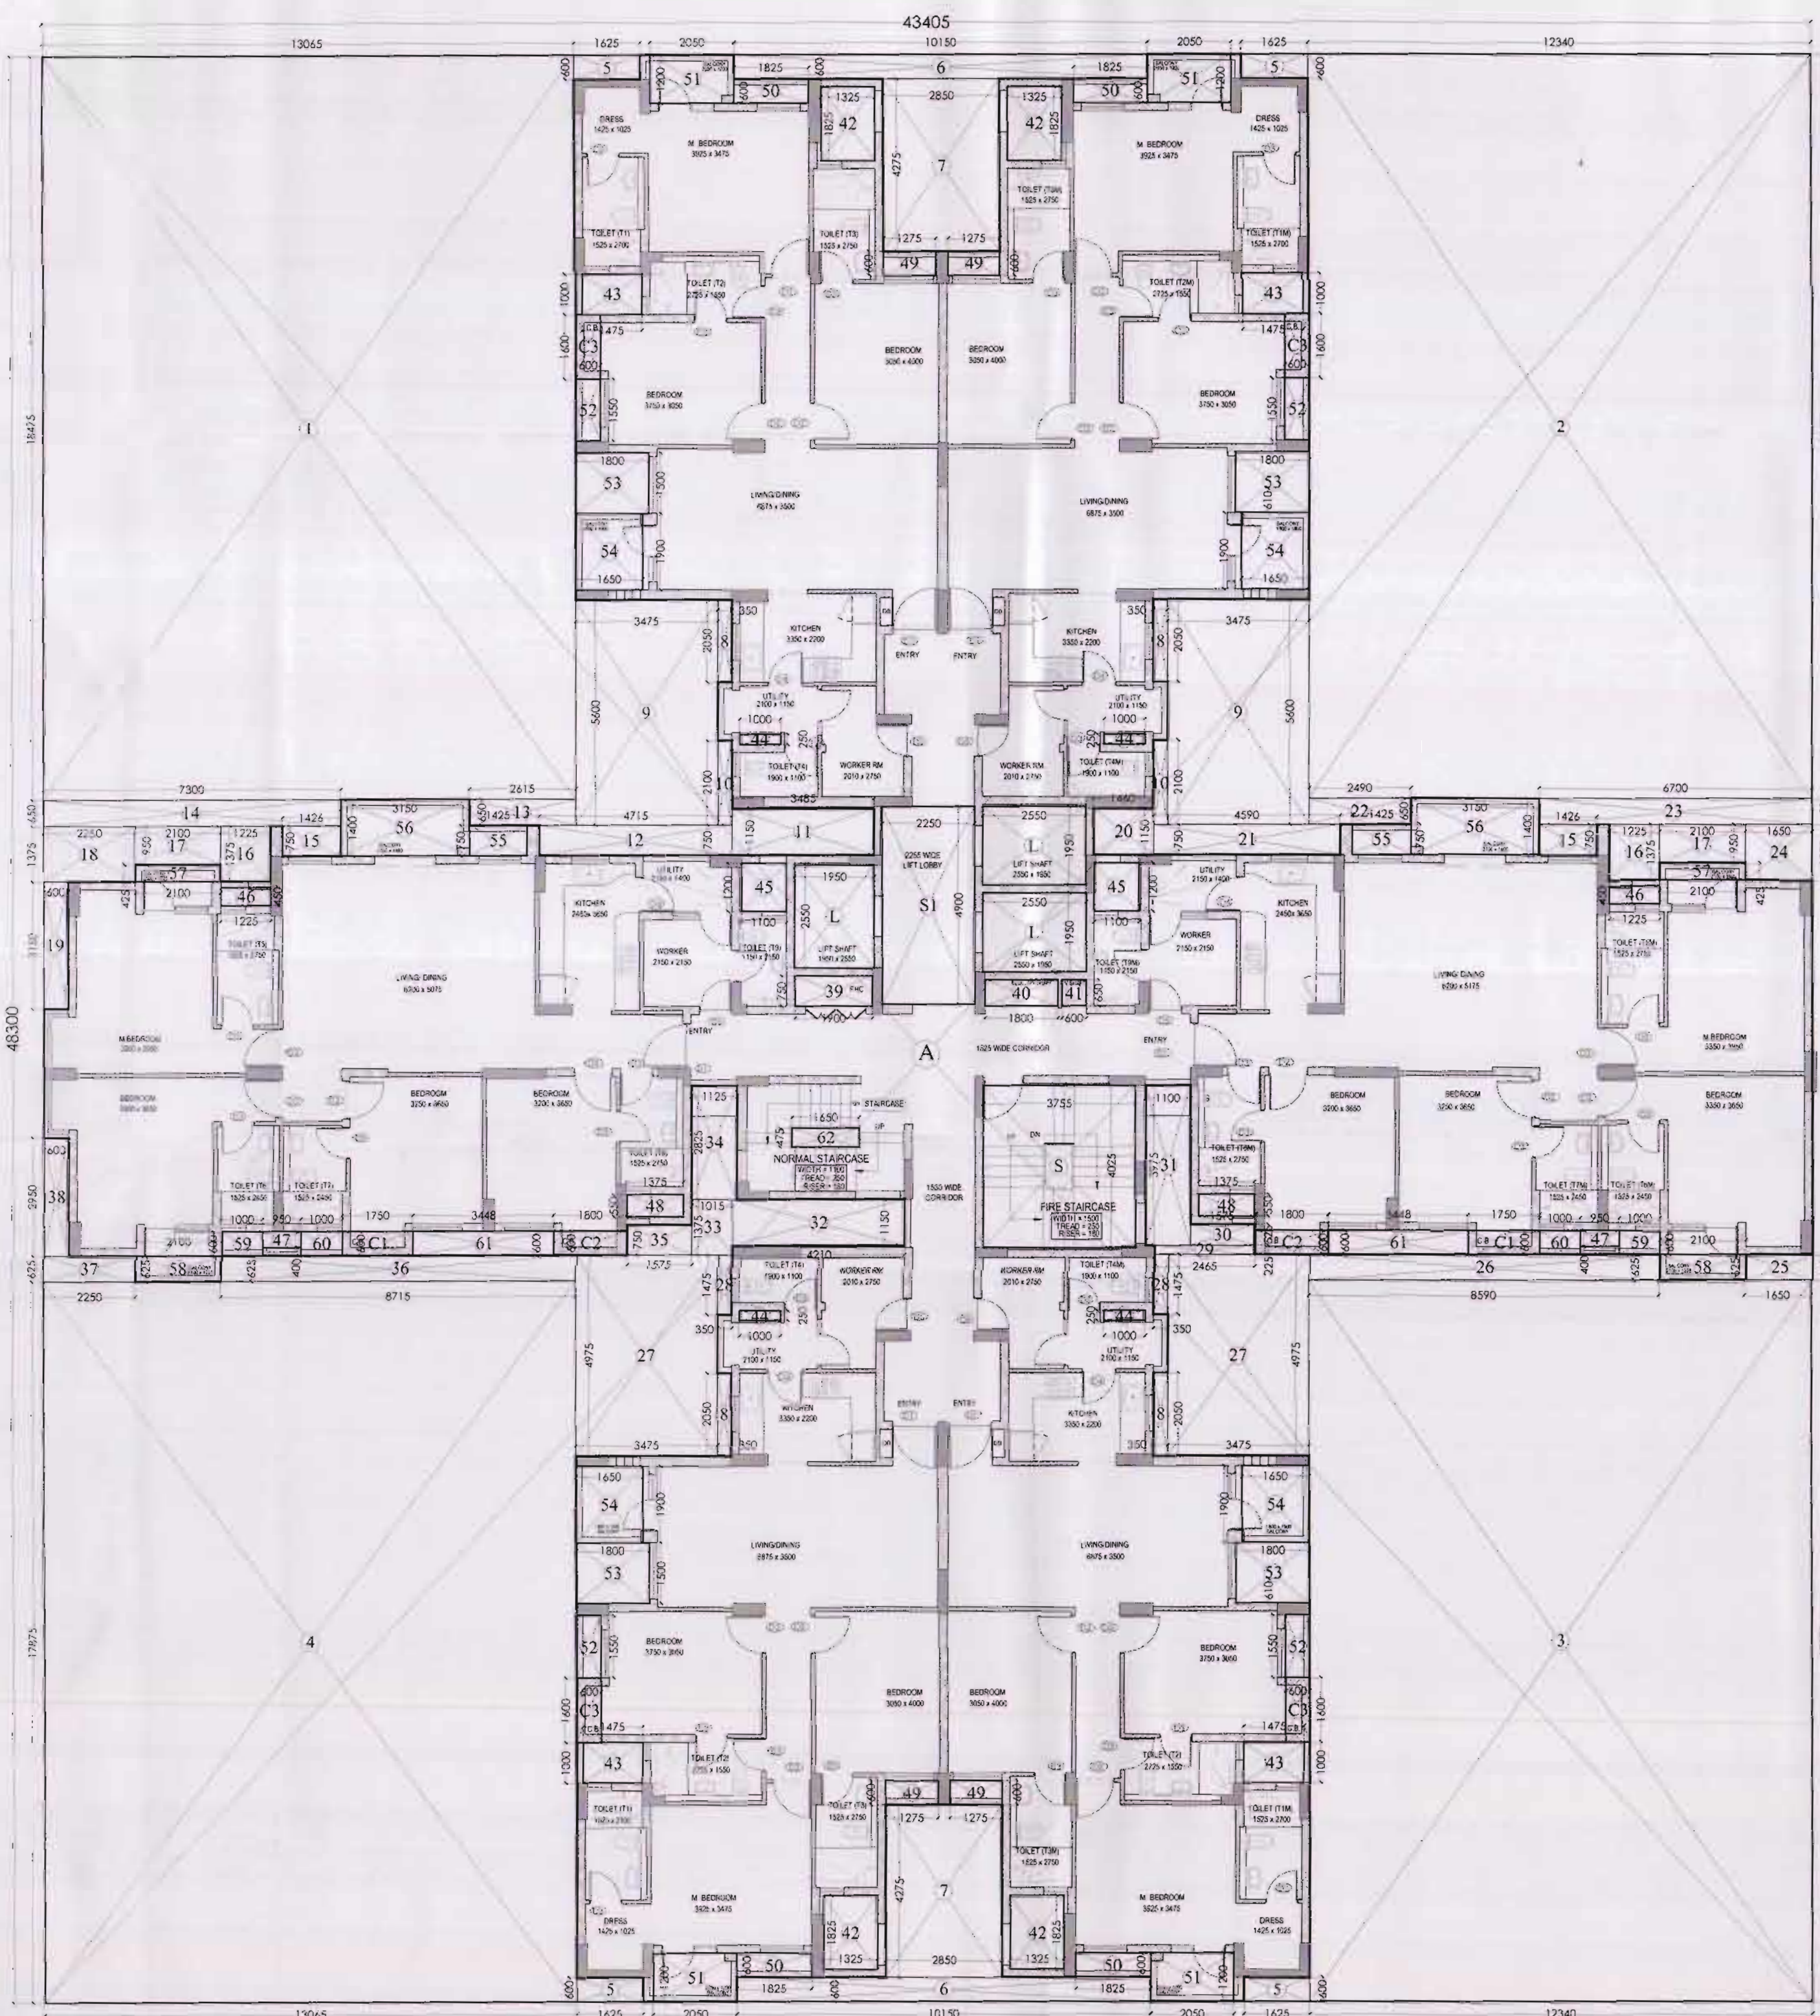

TYPICAL FLOOR PLAN

(TOWER PLANS KPA-02 TOWER 10,15)
(1st TO 18th FLOOR)

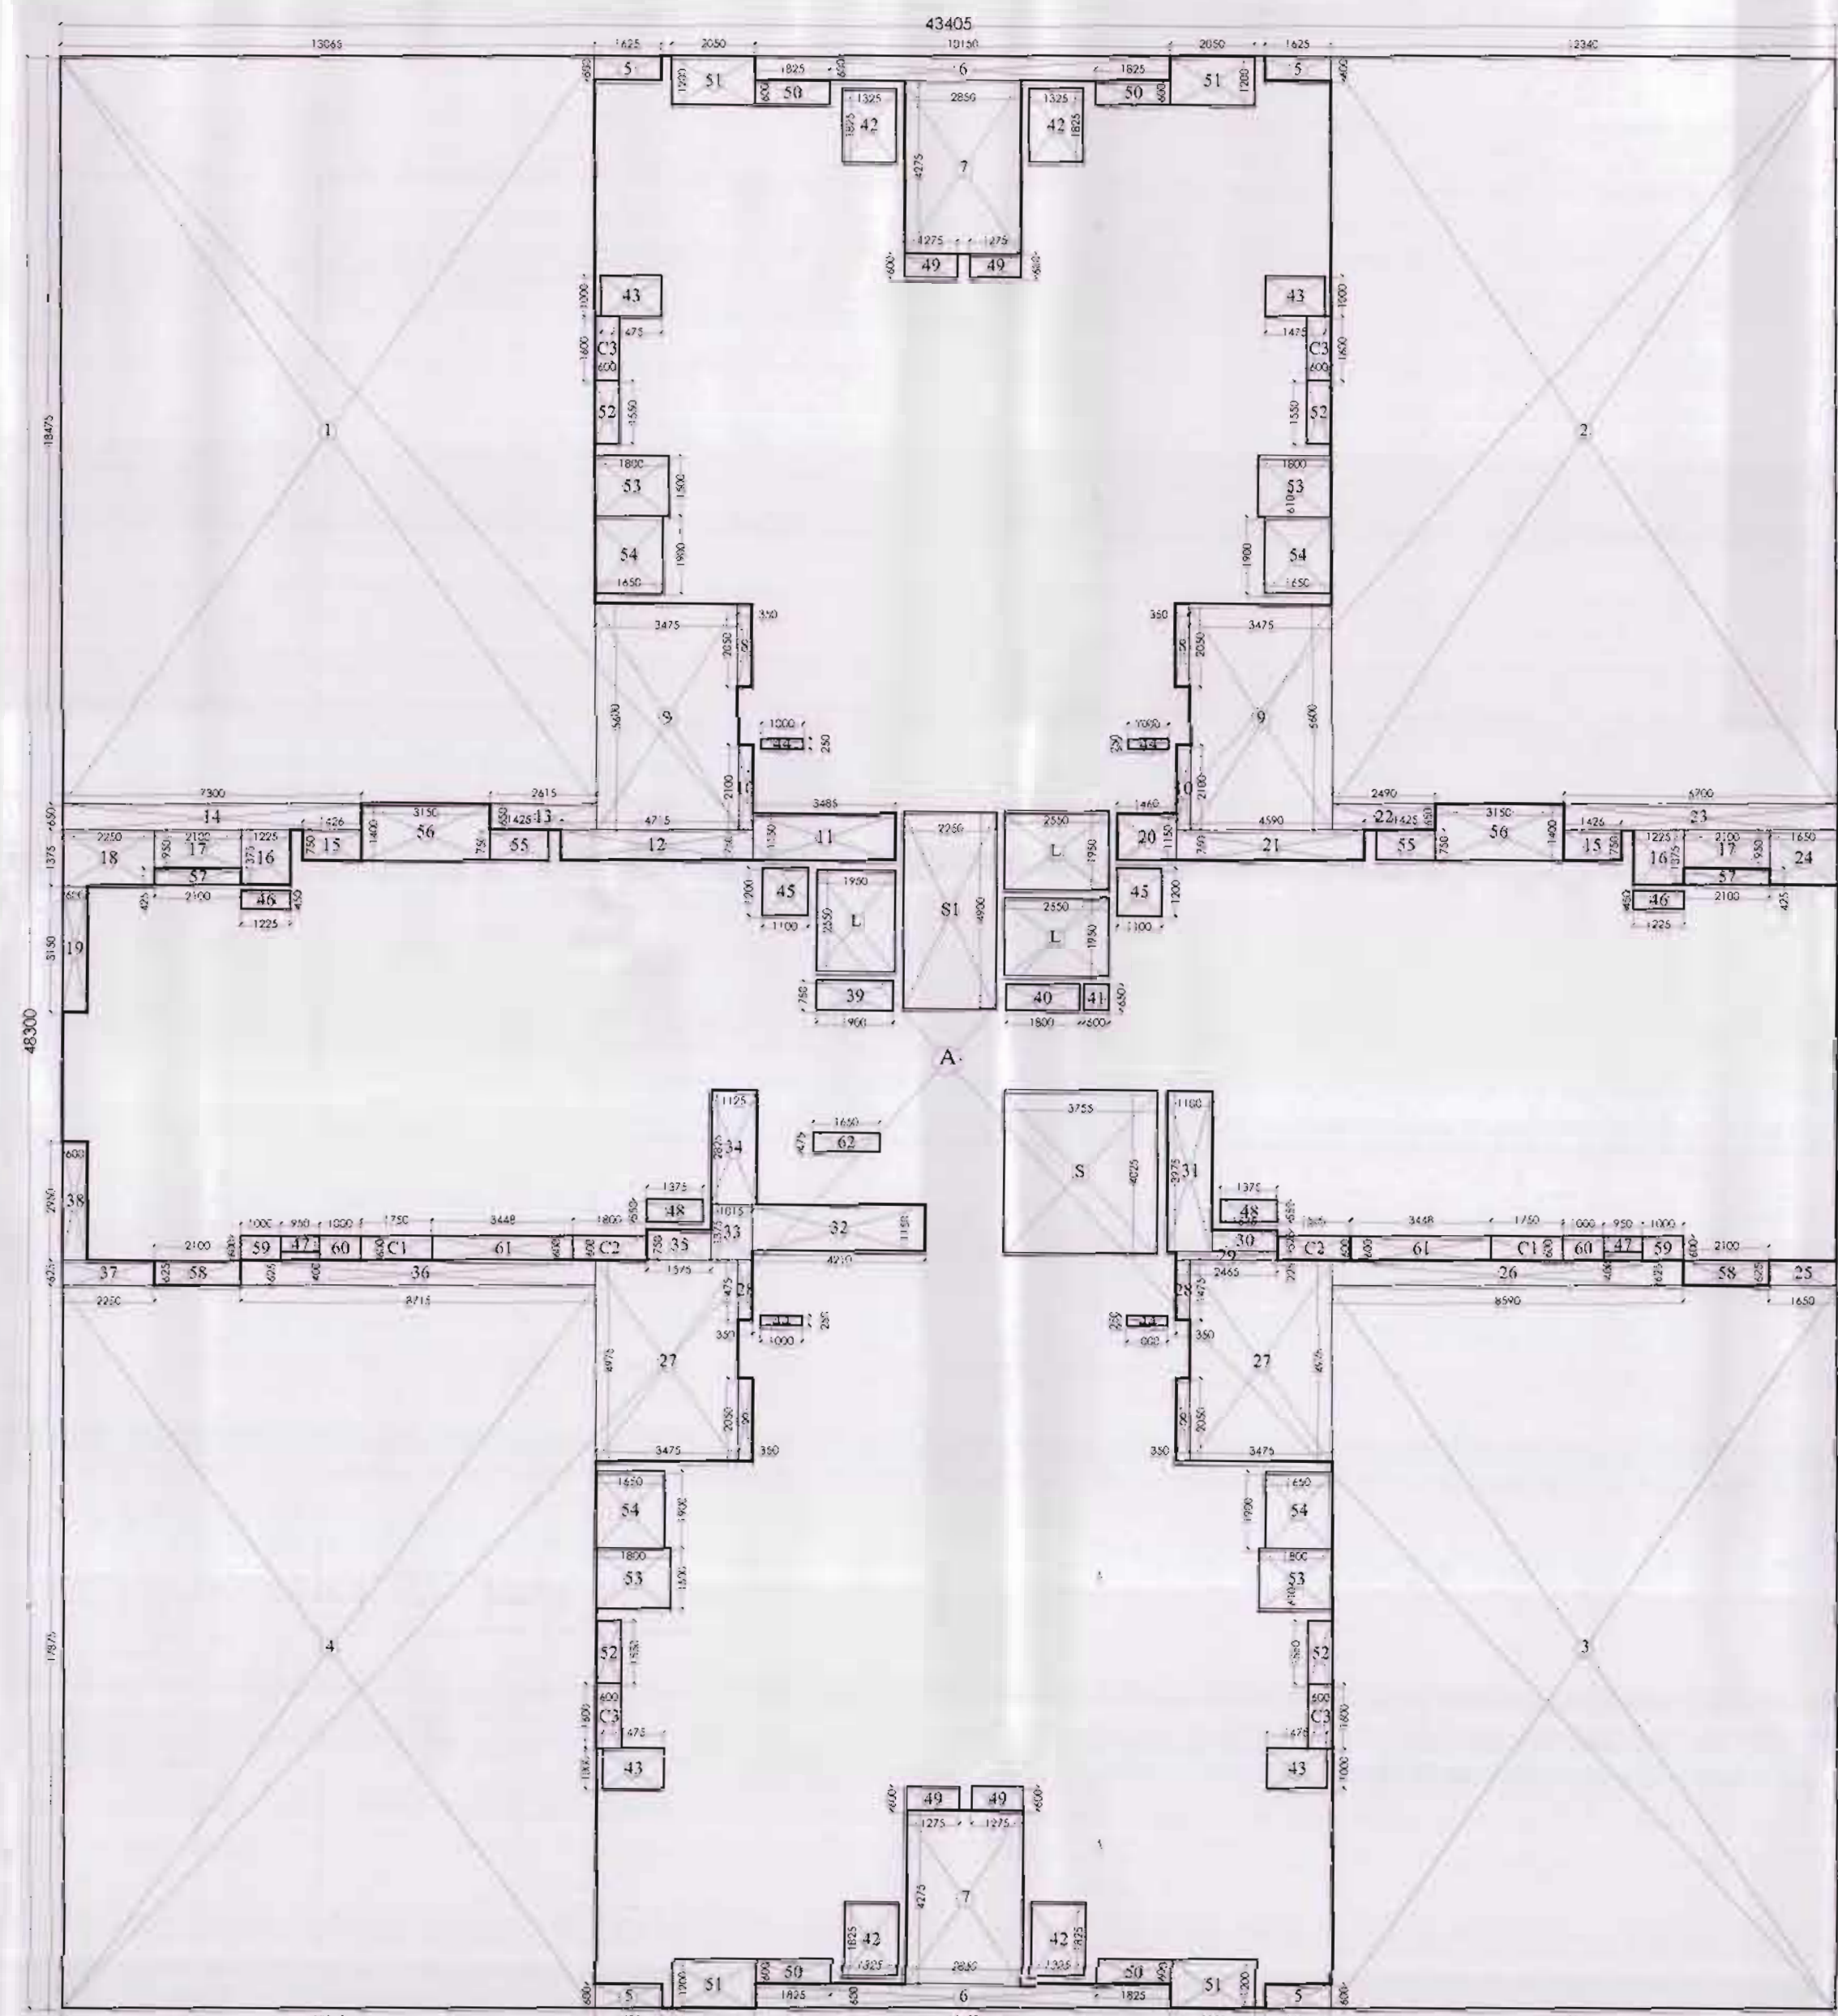

TYPICAL FLOOR ENVELOPE PLAN
(TOWER PLANS KPA-02 TOWER 10,15)
(1st TO 18th FLOOR)

AREA STATEMENT TYPICAL FLOOR

TOWER TYPE (KPA-02) (G+18)

ADDITION AREA (A)

Sr.No.	Colt./No.	Breadth	Length	Area
A	1	43405	48300	2096.46

DEDUCTION AREA (B)

Sr.No.	Colt./No.	Breadth	Length	Area
S	1	3755	4025	15.11
S1	1	2250	4900	11.03
L	3	1950	2550	14.92
C1	2	1750	600	2.10
C2	2	1800	600	2.16
C3	4	1800	600	3.84
1	1	13065	18475	241.38
2	1	12340	18475	227.98
3	1	12340	17675	220.58
4	1	13065	17675	233.54
5	4	1625	600	3.90
6	2	10150	600	12.18
7	2	2850	4275	24.37
8	4	300	2050	2.87
9	2	3475	5600	38.92
10	2	350	2100	1.47
11	1	3485	1150	4.01
12	1	4715	750	3.54
13	1	2615	650	1.70
14	1	1300	650	4.75
15	2	1425	750	2.14
16	2	1225	1375	3.37
17	2	2100	950	3.99
18	1	2250	1375	3.09
19	1	600	3150	1.89
20	1	1460	1150	1.68
21	1	4590	750	3.44
22	1	2490	650	1.62
23	1	6700	650	4.36
24	1	1650	1375	2.27
25	1	1650	625	1.03
26	1	8950	625	5.37
27	2	3475	4975	34.58
28	2	350	1475	1.03
29	1	2465	225	0.55
30	1	1575	625	0.83

15% OF FAR AREA TYPICAL FLOOR

TOWER TYPE (KPA-02) (G+18)

AREA (A)

Sr.No.	Colt./No.	Breadth	Length	Area
31	1	1100	3975	4.37
32	1	4210	1150	4.84
33	1	1015	1375	1.40
34	1	1125	2625	3.18
35	1	1575	750	1.18
36	1	8715	625	5.45
37	1	2280	625	1.41
38	1	600	2950	1.77
39	1	1900	750	1.43
40	1	1800	650	1.17
41	1	600	650	0.39
42	4	1325	1825	9.67
43	4	1475	1000	5.90
44	4	1000	250	0.25
45	2	1100	1200	2.54
46	2	1225	450	1.10
47	2	950	400	0.76
48	2	1375	550	1.51
49	4	1275	600	3.06
50	4	1825	600	4.36
51	4	2050	1200	9.84
52	4	600	1550	3.72
53	4	1600	1550	10.80
54	4	1650	1900	12.54
55	2	1425	750	2.14
56	2	3150	1400	8.82
57	2	2100	425	1.79
58	2	2100	625	2.63
59	2	1000	600	1.20
60	2	1000	600	1.20
61	2	3448	600	4.14
62	1	1650	475	0.78

DEDUCTION AREA (B)

Sr.No.	Colt./No.	Breadth	Length	Area
63	1	3755	4025	15.11
64	1	2250	4900	11.03
65	3	1950	2550	14.92
66	2	1750	600	2.10
67	2	1800	600	2.16
68	4	1800	600	3.84
69	1	13065	18475	241.38
70	1	12340	18475	227.98
71	1	12340	17675	220.58
72	1	13065	17675	233.54
73	4	1625	600	3.90
74	2	10150	600	12.18
75	2	2850	4275	24.37
76	4	300	2050	2.87
77	2	3475	5600	38.92
78	2	350	2100	1.47
79	1	3485	1150	4.01
80	1	4715	750	3.54
81	1	2615	650	1.70
82	1	1300	650	4.75
83	2	1425	750	2.14
84	2	1225	1375	3.37
85	2	2100	950	3.99
86	1	2250	1375	3.09
87	1	600	3150	1.89
88	1	1460	1150	1.68
89	1	4590	750	3.44
90	1	2490	650	1.62
91	1	6700	650	4.36
92	1	1650	1375	2.27
93	1	1650	625	1.03
94	1	8950	625	5.37
95	2	3475	4975	34.58
96	2	350	1475	1.03
97	1	2465	225	0.55
98	1	1575	625	0.83


TOTAL AREA (A - B = C)

Sr.No.	Colt./No.	Breadth	Length	Area
C	1	43405	48300	2096.46


NO. OF FLOORS

Sr.No.	Colt./No.	Breadth	Length	Area
18	1	15998.75		

KEY PLAN

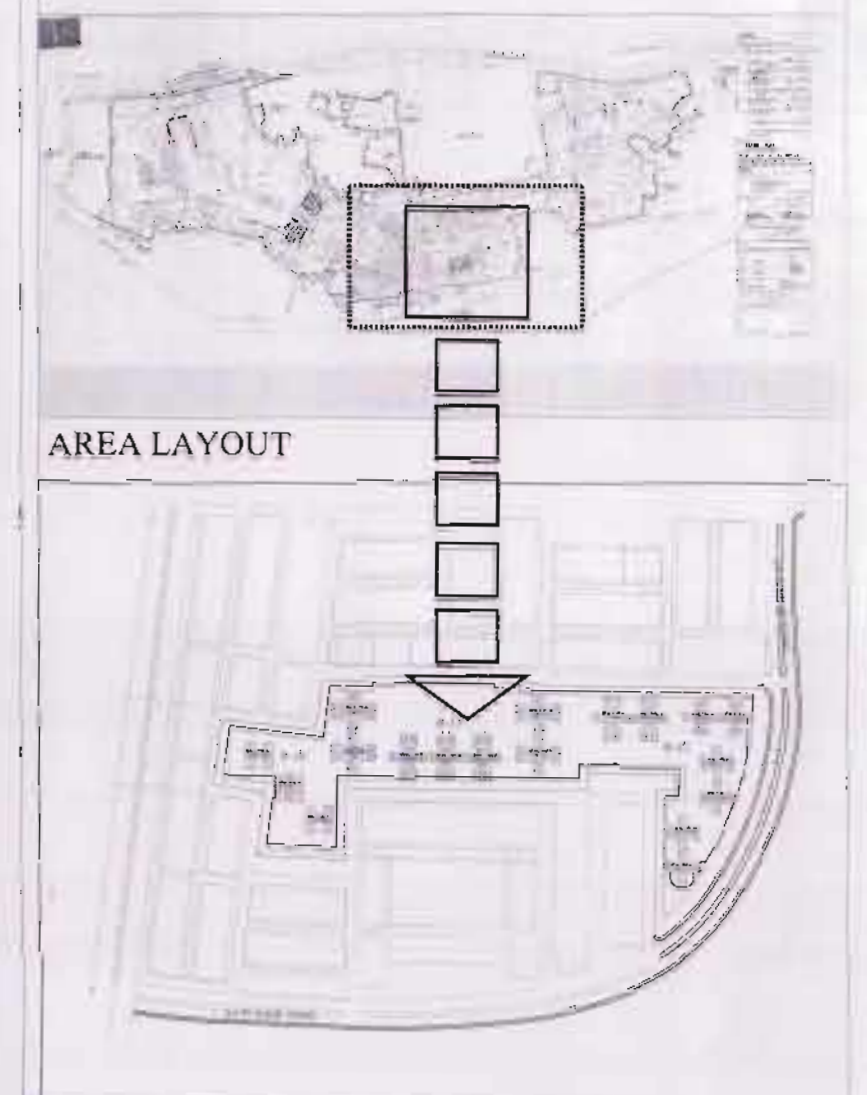

NOTE :-

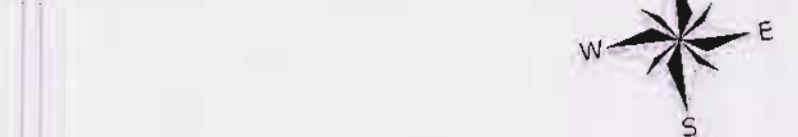

Architect's Signature

Samridhi
Samridhi Gupta, Architect
Council of Architecture
Registration No. CA/2004/33091

Owners' Signature

For Jaypee Infratech Ltd.

Signature

Area Statement Typical Floor

TOWER TYPE (KPA-02) (G+18)

ADDITION AREA (A)

Sr.No.	Colt./No.	Breadth	Length	Area
A	1	43405	48300	2096.46

DEDUCTION AREA (B)

Sr.No.	Colt./No.	Breadth	Length	Area
S	1	3755	4025	15.11
S1	1	2250	4900	11.03
L	3	1950	2550	14.92
C1	2	1750	600	2.10
C2	2	1800	600	2.16
C3	4	1800	600	3.84
1	1	13065	18475	241.38
2	1	12340	18475	227.98
3	1	12340	17675	220.58
4	1	13065	17675	233.54
5	4	1625	600	3.90
6	2	10150	600	12.18
7	2	2850	4275	24.37
8	4	300	2050	2.87
9	2	3475	5600	38.92
10	2	350	2100	1.47
11	1	3485	1150	4.01
12	1	4715	750	3.54
13	1	2615	650	1.70
14	1	1300	650	4.75
15	2	1425	750	2.14
16	2	1225	1375	3.37
17	2	2100	950	3.99
18	1	2250	1375	3.09
19	1	600	3150	1.89
20	1	1460	1150	1.68
21	1	4590	750	3.44
22	1	2490	650	1.62
23	1	6700	650	4.36
24	1	1650	1375	2.27
25	1	1650	625	1.03
26	1	8950	625	5.37
27	2	3475	4975	34.58
28	2	350	1475	1.03
29	1	2465	225	0.55
30	1	1575	625	0.83

15% OF FAR AREA TYPICAL FLOOR

TOWER TYPE (KPA-02) (G+18)

AREA (A)

Sr.No.	Colt./No.	Breadth	Length	Area
31	1	1100	3975	4.37
32	1	4210	1150	4.84
33	1	1015	1375	1.40
34	1	1125	2625	3.18
35	1	1575	750	1.18
36	1	8715	625	5.45
37	1	2280	625	1.41
38	1	600	2950	1.77
39	1	1900	750	1.43
40	1	1800	650	1.17
41	1	600	650	0.39
42	4	1325	1825	9.67
43	4	1475	1000	5.90
44	4	1000	250	0.25
45	2	1100	1200	2.54
46	2	1225	450	1.10
47	2	950	400	0.76
48	2	1375	550	1.51
49	4	1275	600	3.06
50	4	1825	600	4.36
51	4	2050	1200	9.84
52	4	600	1550	3.72
53	4	1600	1550	10.80
54	4	1650	1900	12.54
55	2	1425	750	2.14
56	2	3150	1400	8.82
57	2	2100	425	1.79
58	2	2100	625	2.63
59	2	1000	600	1.20
60	2	1000	600	1.20
61	2	3448	600	4.14
62	1	1650	475	0.78


DEDUCTION AREA (B)

Sr.No.	Colt./No.	Breadth	Length	Area
63	1	3755	4025	15.11
64	1	2250	4900	11.03
65	3	1950	2550	14.92
66	2	1750	600	2.10
67	2	1800	600	2.16
68	4	1800	600	3.84
69	1	13065	18475	241.38
70	1	12340	18475	227.98
71	1	12340	17675	220.58
72	1	13065	17675	233.54
73	4	1625	600	3.90
74	2	10150	600	12.18
75	2	2850	4275	24.37
76	4	300	2050	2.87
77	2	3475	5600	38.92
78	2	350	2100	1.47
79	1	3485	1150	4.01
80	1	4715	750	3.54
81	1	2615	650	1.70
82	1	1300	650	4.75
83	2	1425	750	2.14
84	2	1225	1375	3.37
85	2	2100	950	3.99
86	1	2250	1375	3.09
87	1	600	3150	1.89
88	1	1460	1150	1.68
89	1	4590	750	3.44
90	1	2490	650	1.62
91	1	6700	650	4.36
92	1	1650	1375	2.27
93	1	1650	625	1.03
94	1	8950	625	5.37
95	2	3475	4975	34.58
96	2	350	1475	1.03
97	1	2465	225	0.55
98	1	1575	625	0.83

TOTAL AREA (A - B = C)


Sr.No.	Colt./No.	Breadth	Length	Area
C	1	43405	48300	2096.46

NO. OF FLOORS

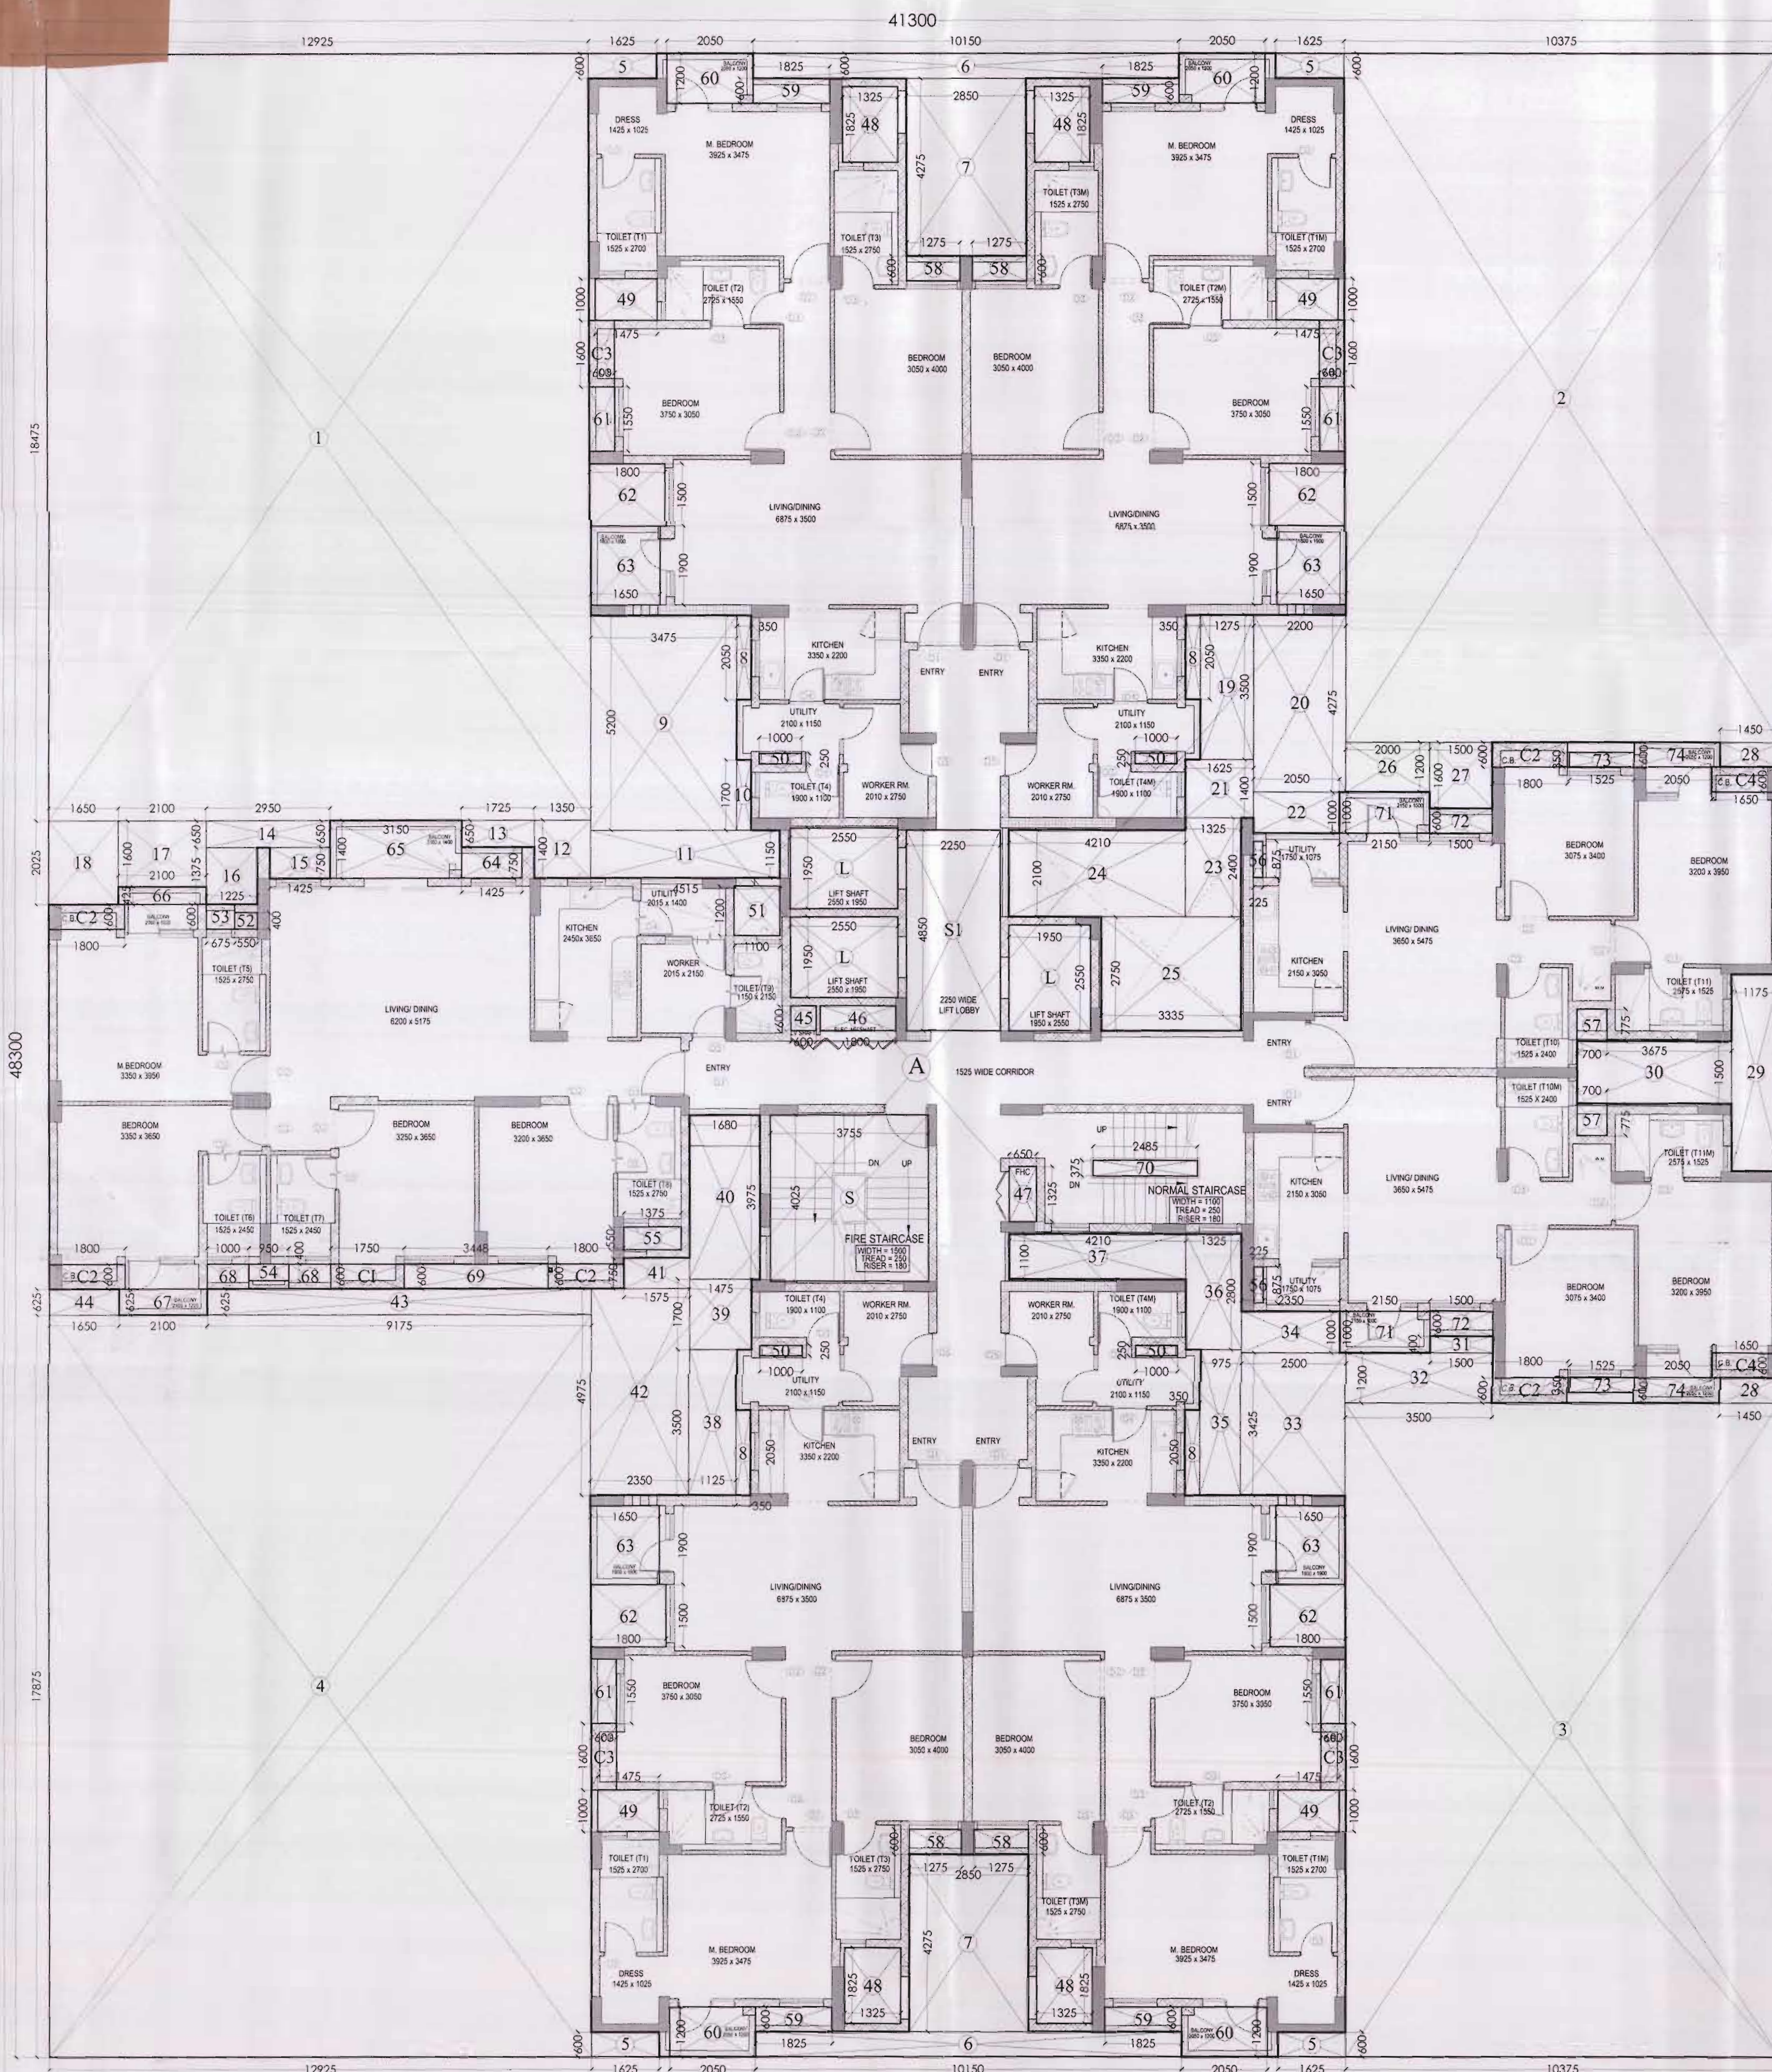

TYPICAL FLOOR PLAN
(TOWER PLANS KPA - 02A TOWER 09,16)

(2) अंकित को अंग्रेजी में प्रमाण पत्र हेतु आवेदन करने दिवस (आवास) से नियम अनुसार उचित शुल्क प्राप्त कर प्रस्तुत करना होगा

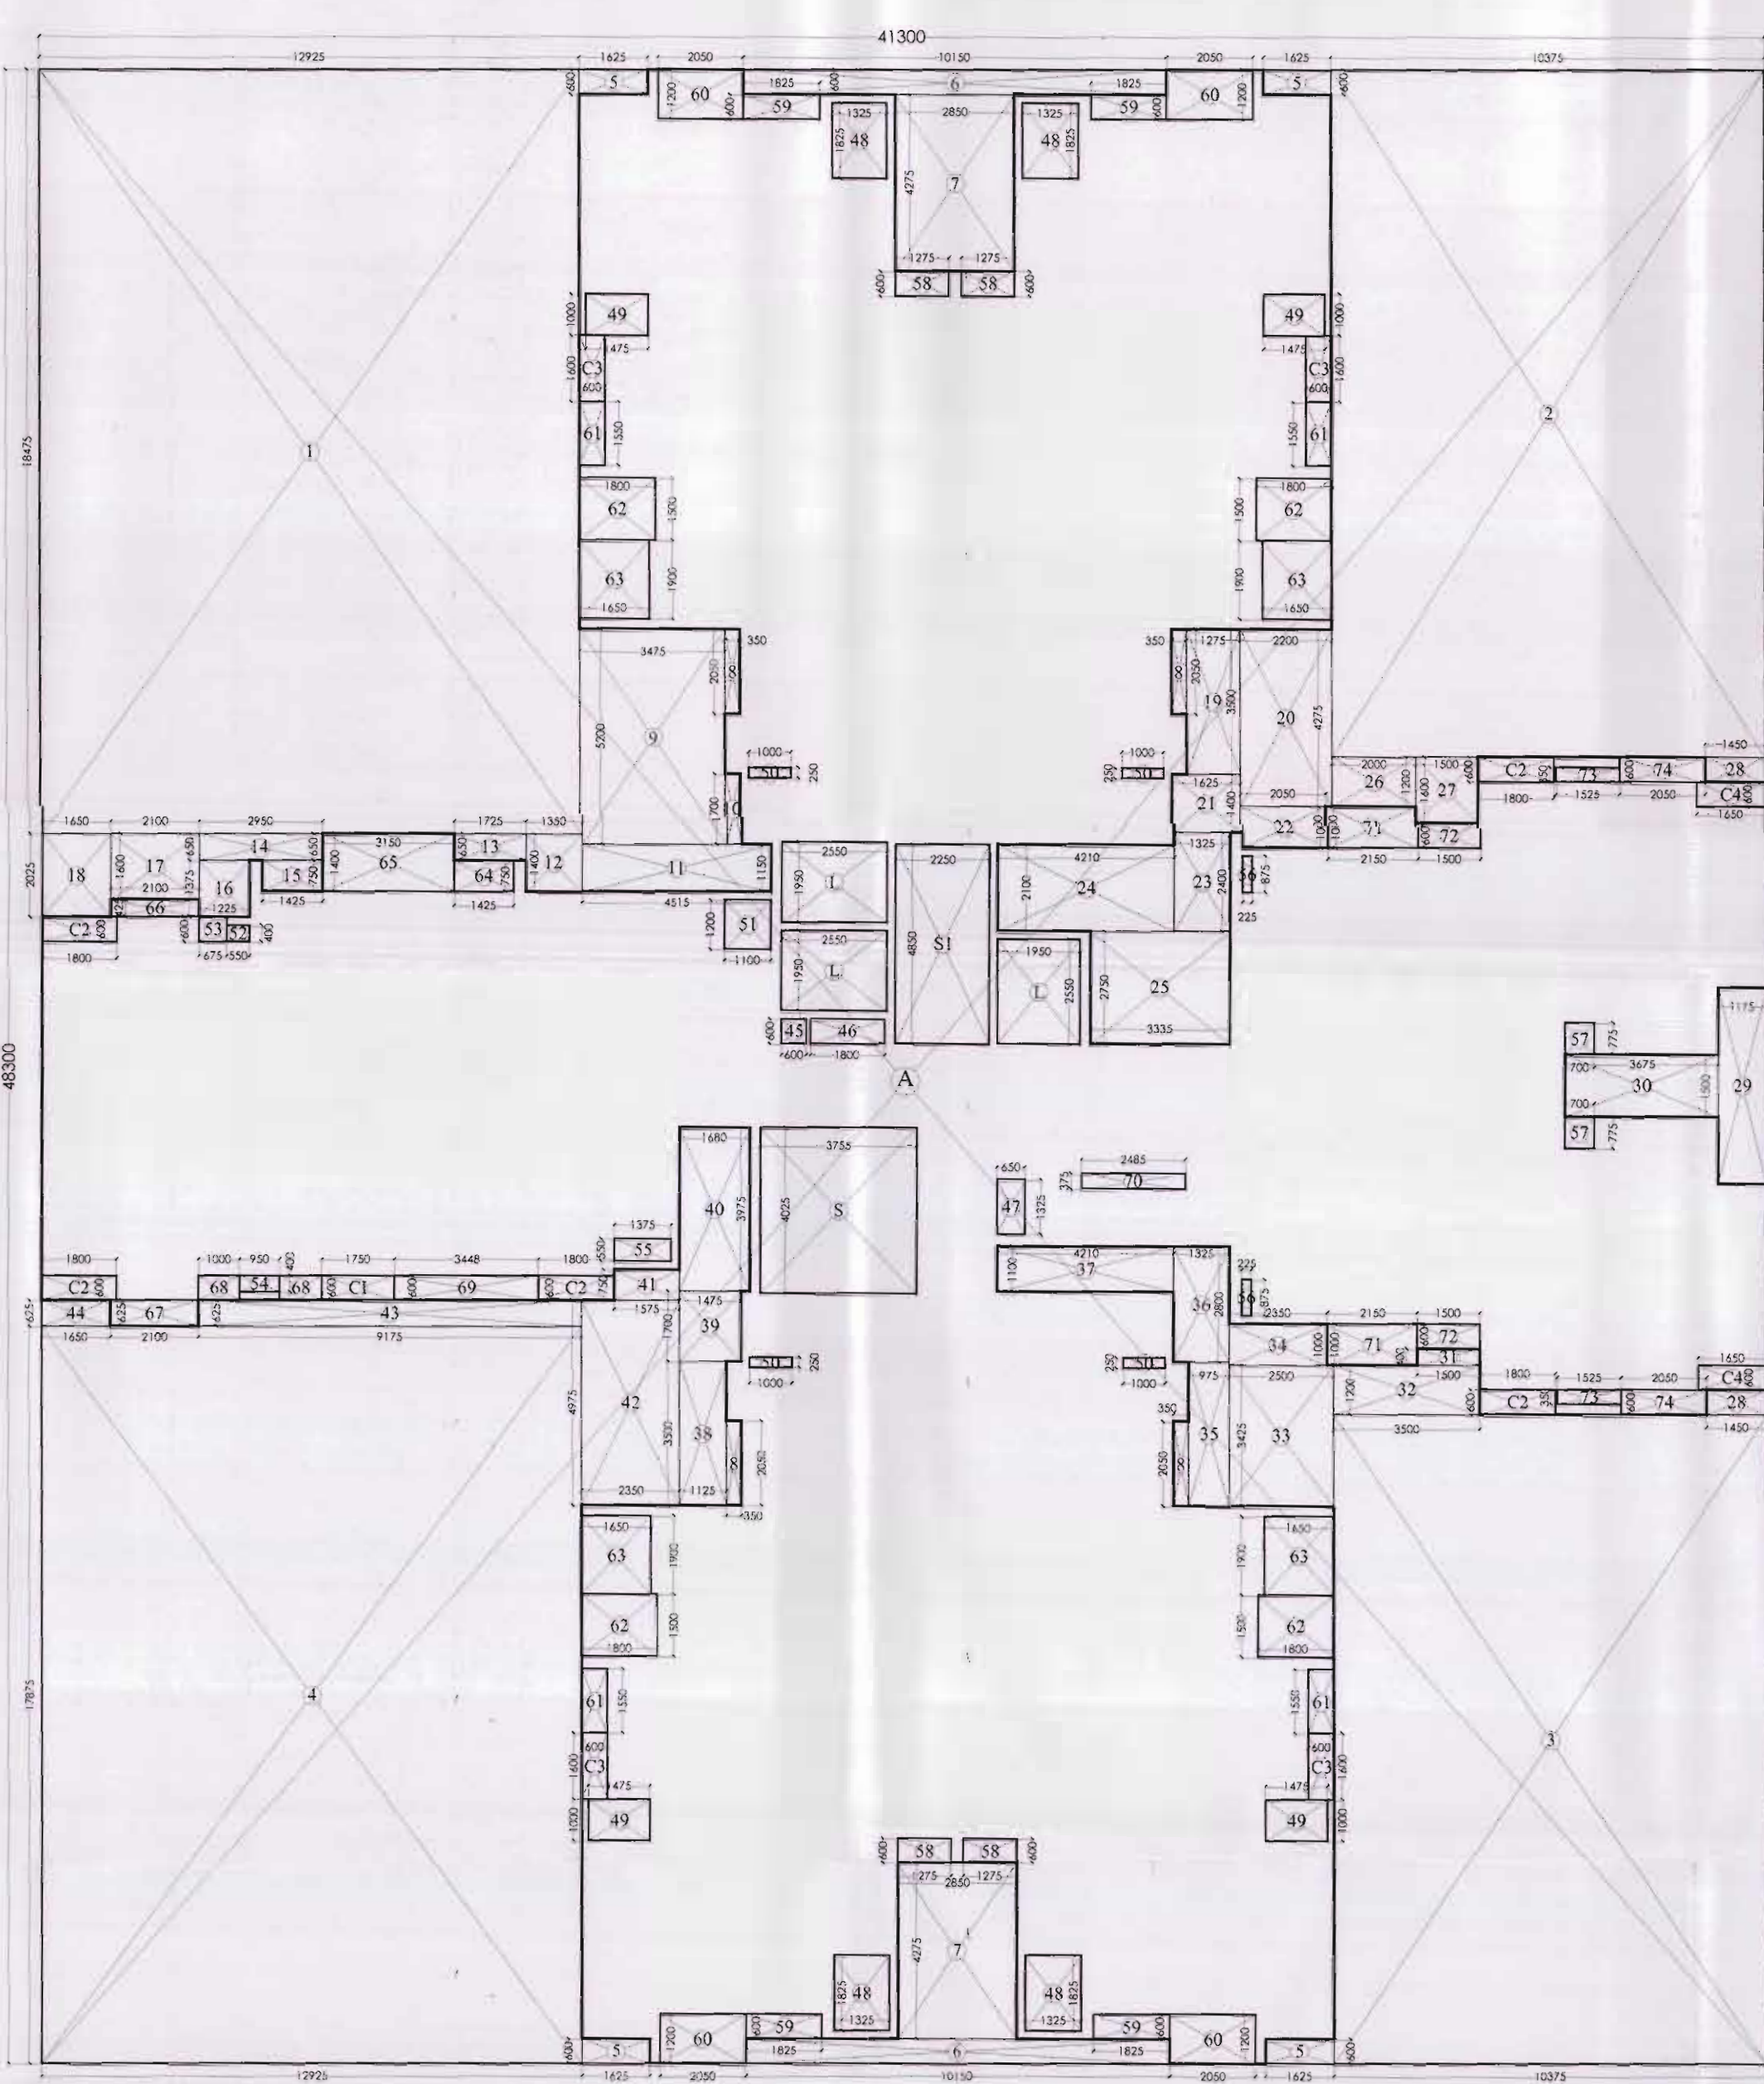

TYPICAL FLOOR ENVELOPE PLAN
(TOWER PLANS KPA - 02A TOWER 09,16)

15% OF FAR AREA TYPICAL FLOOR TOWER TYPE (KPA-02A) (G+18)


Sr.No.	Coff./No.	Breadth mm.	Length mm.	Area Sqmtr.
S	1	3755	4025	15.11
S1	1	2250	4850	10.91
L	3	2550	1950	14.92
C1	1	1750	600	1.05
C2	5	1800	600	5.40
C3	4	1600	600	3.84
C4	2	1650	600	1.98
45	1	800	600	0.36
46	1	1800	600	1.08
47	1	850	1325	0.86
48	4	1325	1825	9.67
49	4	1475	1000	5.90
50	4	1000	250	1.00
51	1	1100	1200	1.32
52	1	550	400	0.22
53	1	675	600	0.41
54	1	950	400	0.38
55	1	1375	550	0.76
56	2	225	875	0.39
57	2	700	775	1.09
TOTAL			(A)	76.65
NO. OF FLOORS				18
				1379.66

35	1	975	3425	3.34
36	1	1325	2800	3.71
37	1	4210	1100	4.63
38	1	1125	3600	3.94
39	1	1475	1700	2.51
40	1	1680	3975	6.68
41	1	1575	750	1.18
42	1	2350	4975	11.69
43	1	9175	625	5.73
44	1	1650	625	1.03
45	1	800	600	0.36
46	1	1800	600	1.08
47	1	850	1325	0.86
48	4	1325	1825	9.67
49	4	1475	1000	5.90
50	4	1000	250	1.00
51	1	1100	1200	1.32
52	1	550	400	0.22
53	1	675	600	0.41
54	1	950	400	0.38
55	1	1375	550	0.76
56	2	225	875	0.39
57	2	700	775	1.09
58	4	1275	600	3.06
59	4	1625	600	4.38
60	4	2050	1200	9.84
61	4	800	1550	3.72
62	4	1800	1500	10.80
63	4	1650	1900	12.54
64	1	1425	750	1.07
65	1	3150	1400	4.41
66	1	2100	425	0.89
67	1	2100	625	1.31
68	2	1000	600	1.20
69	1	3448	600	2.07
70	1	2485	375	0.93
71	2	2150	1000	4.30
72	2	1500	600	1.80
73	2	1525	350	1.07
74	2	2050	600	2.46
(B)				1146.82
TOTAL AREA (A + B + C)			(C)	847.97
NO. OF FLOORS				18
				15263.46

AREA STATEMENT TYPICAL FLOOR TOWER TYPE (KPA-02A) (G+18)

Sr.No.	Coff./No.	Breadth mm.	Length mm.	Area Sqmtr.
A	1	41300	48300	1994.79
(A)				1994.79
S	1	3755	4025	15.11
S1	1	2250	4850	10.91
L	3	2550	1950	14.92
C1	1	1750	600	1.05
C2	5	1800	600	5.40
C3	4	1600	600	3.84
C4	2	1650	600	1.98
1	1	12925	18475	238.79
2	1	10375	16600	172.23
3	1	10375	15750	163.41
4	1	12925	17875	231.03
5	4	1625	600	3.90
6	2	10150	600	12.18
7	2	2850	4275	24.37
8	4	350	2050	2.87
9	1	3475	5200	18.07
10	1	350	1700	0.60
11	1	4515	1150	5.19
12	1	1350	1500	2.03
13	1	1725	650	1.12
14	1	2850	650	1.82
15	1	1425	750	1.07
16	1	1225	1375	1.68
17	1	2100	1600	3.36
18	1	1650	2025	3.34
19	1	1275	3500	4.46
20	1	2200	4275	9.41
21	1	1625	1400	2.28
22	1	2050	1000	2.05
23	1	1325	2400	3.18
24	1	4210	2100	8.84
25	1	3335	2750	9.17
26	1	2000	1200	2.40
27	1	1500	1600	2.40
28	2	1450	600	1.74
29	1	1175	4750	5.58
30	1	3675	1500	5.51
31	1	1500	400	0.60
32	1	3500	1200	4.20
33	1	2500	3425	8.56
34	1	2350	1000	2.35

KEY PLAN

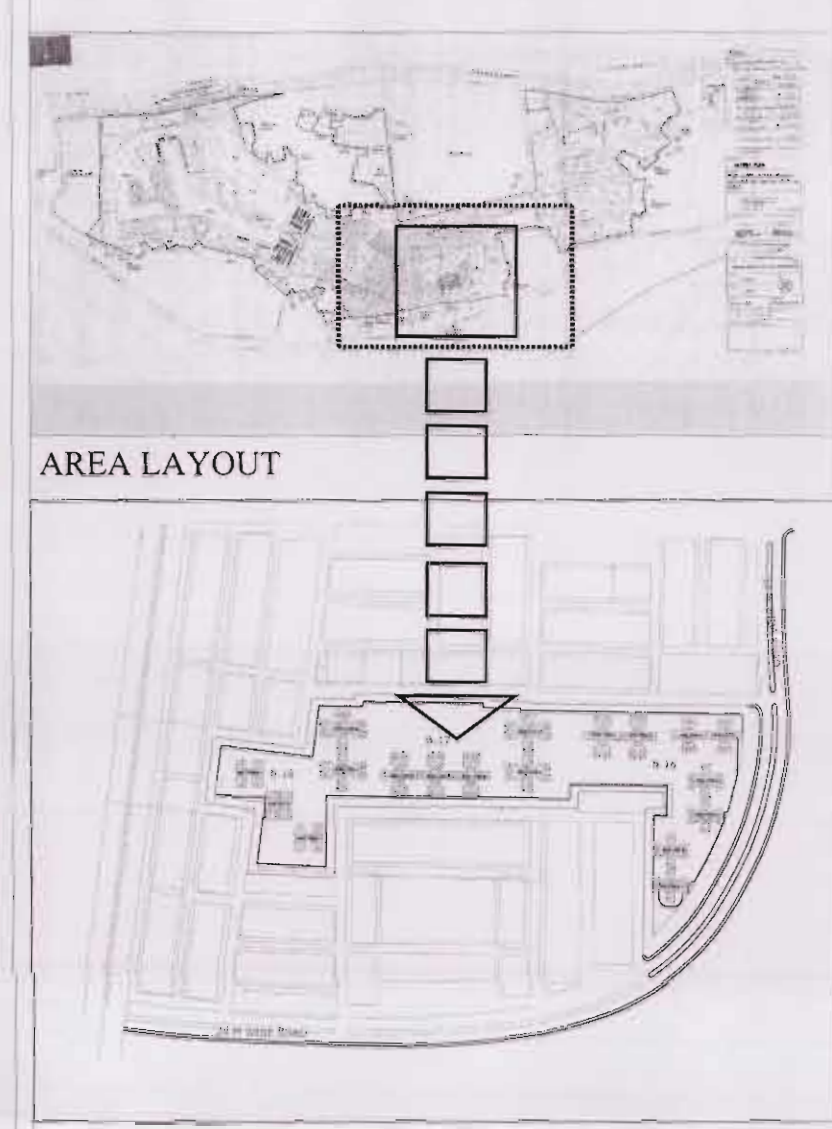

NOTE :-



Architect's Signature

Samridhi Gupta
Samridhi Gupta, Architect
Council of Architecture
Registration No. CA/2004/33091

Owners' Signature

For Jaypee Infratech Limited

Authorized Signatory

Architects & Town Planners

ARCOP ASSOCIATES Pvt. Ltd.
E-106, G.K. ENCLAVE Part-I
New Delhi-110 049

Ph.: 011-26242050 Fax : 011-26238035

Owner

JAYPEE INFRATECH LTD.

Drawing Title

**KENSINGTON PARK
TYPICAL FLOOR PLAN
OF TOWER
KPA- 02A (TOWER 09,16)**

Job Title

**BUILDING SUBMISSION FOR
KENSINGTON PARK
JAYPEE GREENS, SECTION 133
NOIDA, U.P.**

Scale

1:100,150

Date

FEB. 2012

Dealt by

Checked by

Associate Architect Architect Chief Architect

Map for proposed Building is as per Bye Laws. Submitted for approval please.

Job No. 101/2012/133/14

Drawing No. 101/2012/133/14

Scale 1:100,150

Date FEB. 2012

Dealt by

Checked by

Associate Architect Architect Chief Architect

Job Title

Job No. 101/2012/133/14

Drawing No. 101/2012/133/14

Scale 1:100,150

Date FEB. 2012