



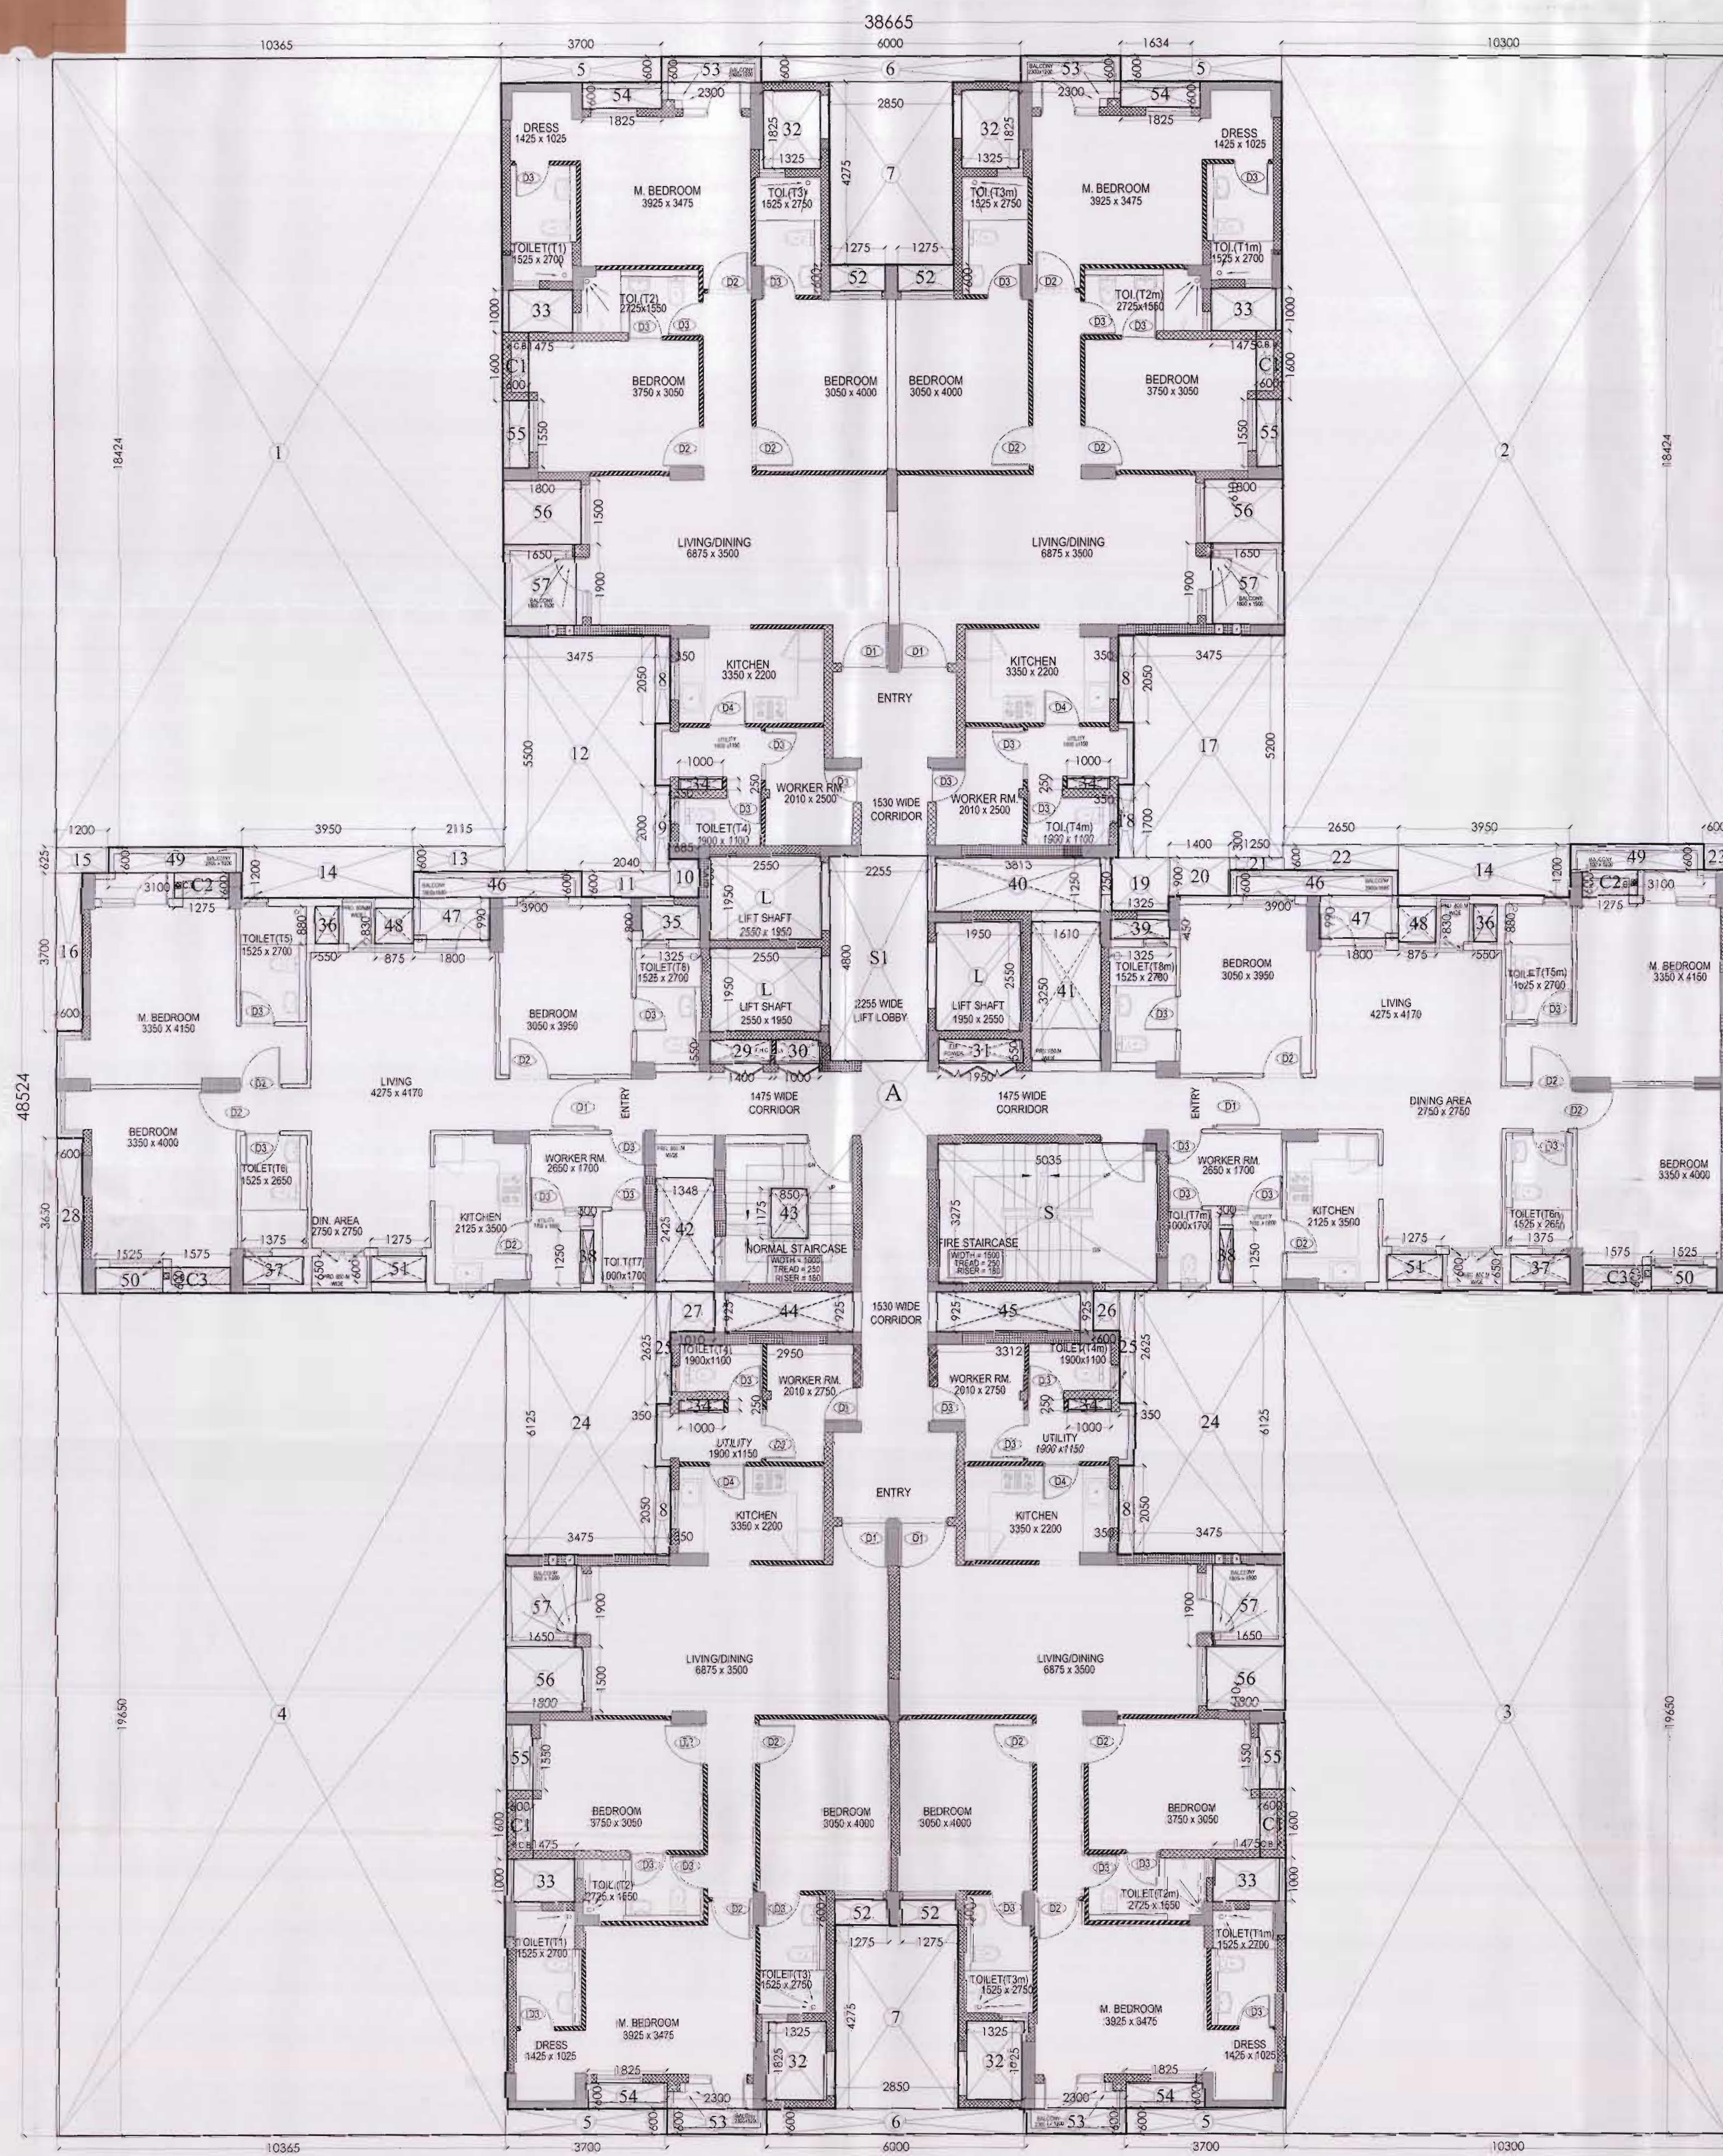

TYPICAL FLOOR PLAN
(TOWER PLANS KPA - 03 TOWER 07,08,14)
(1st TO 18th FLOOR)

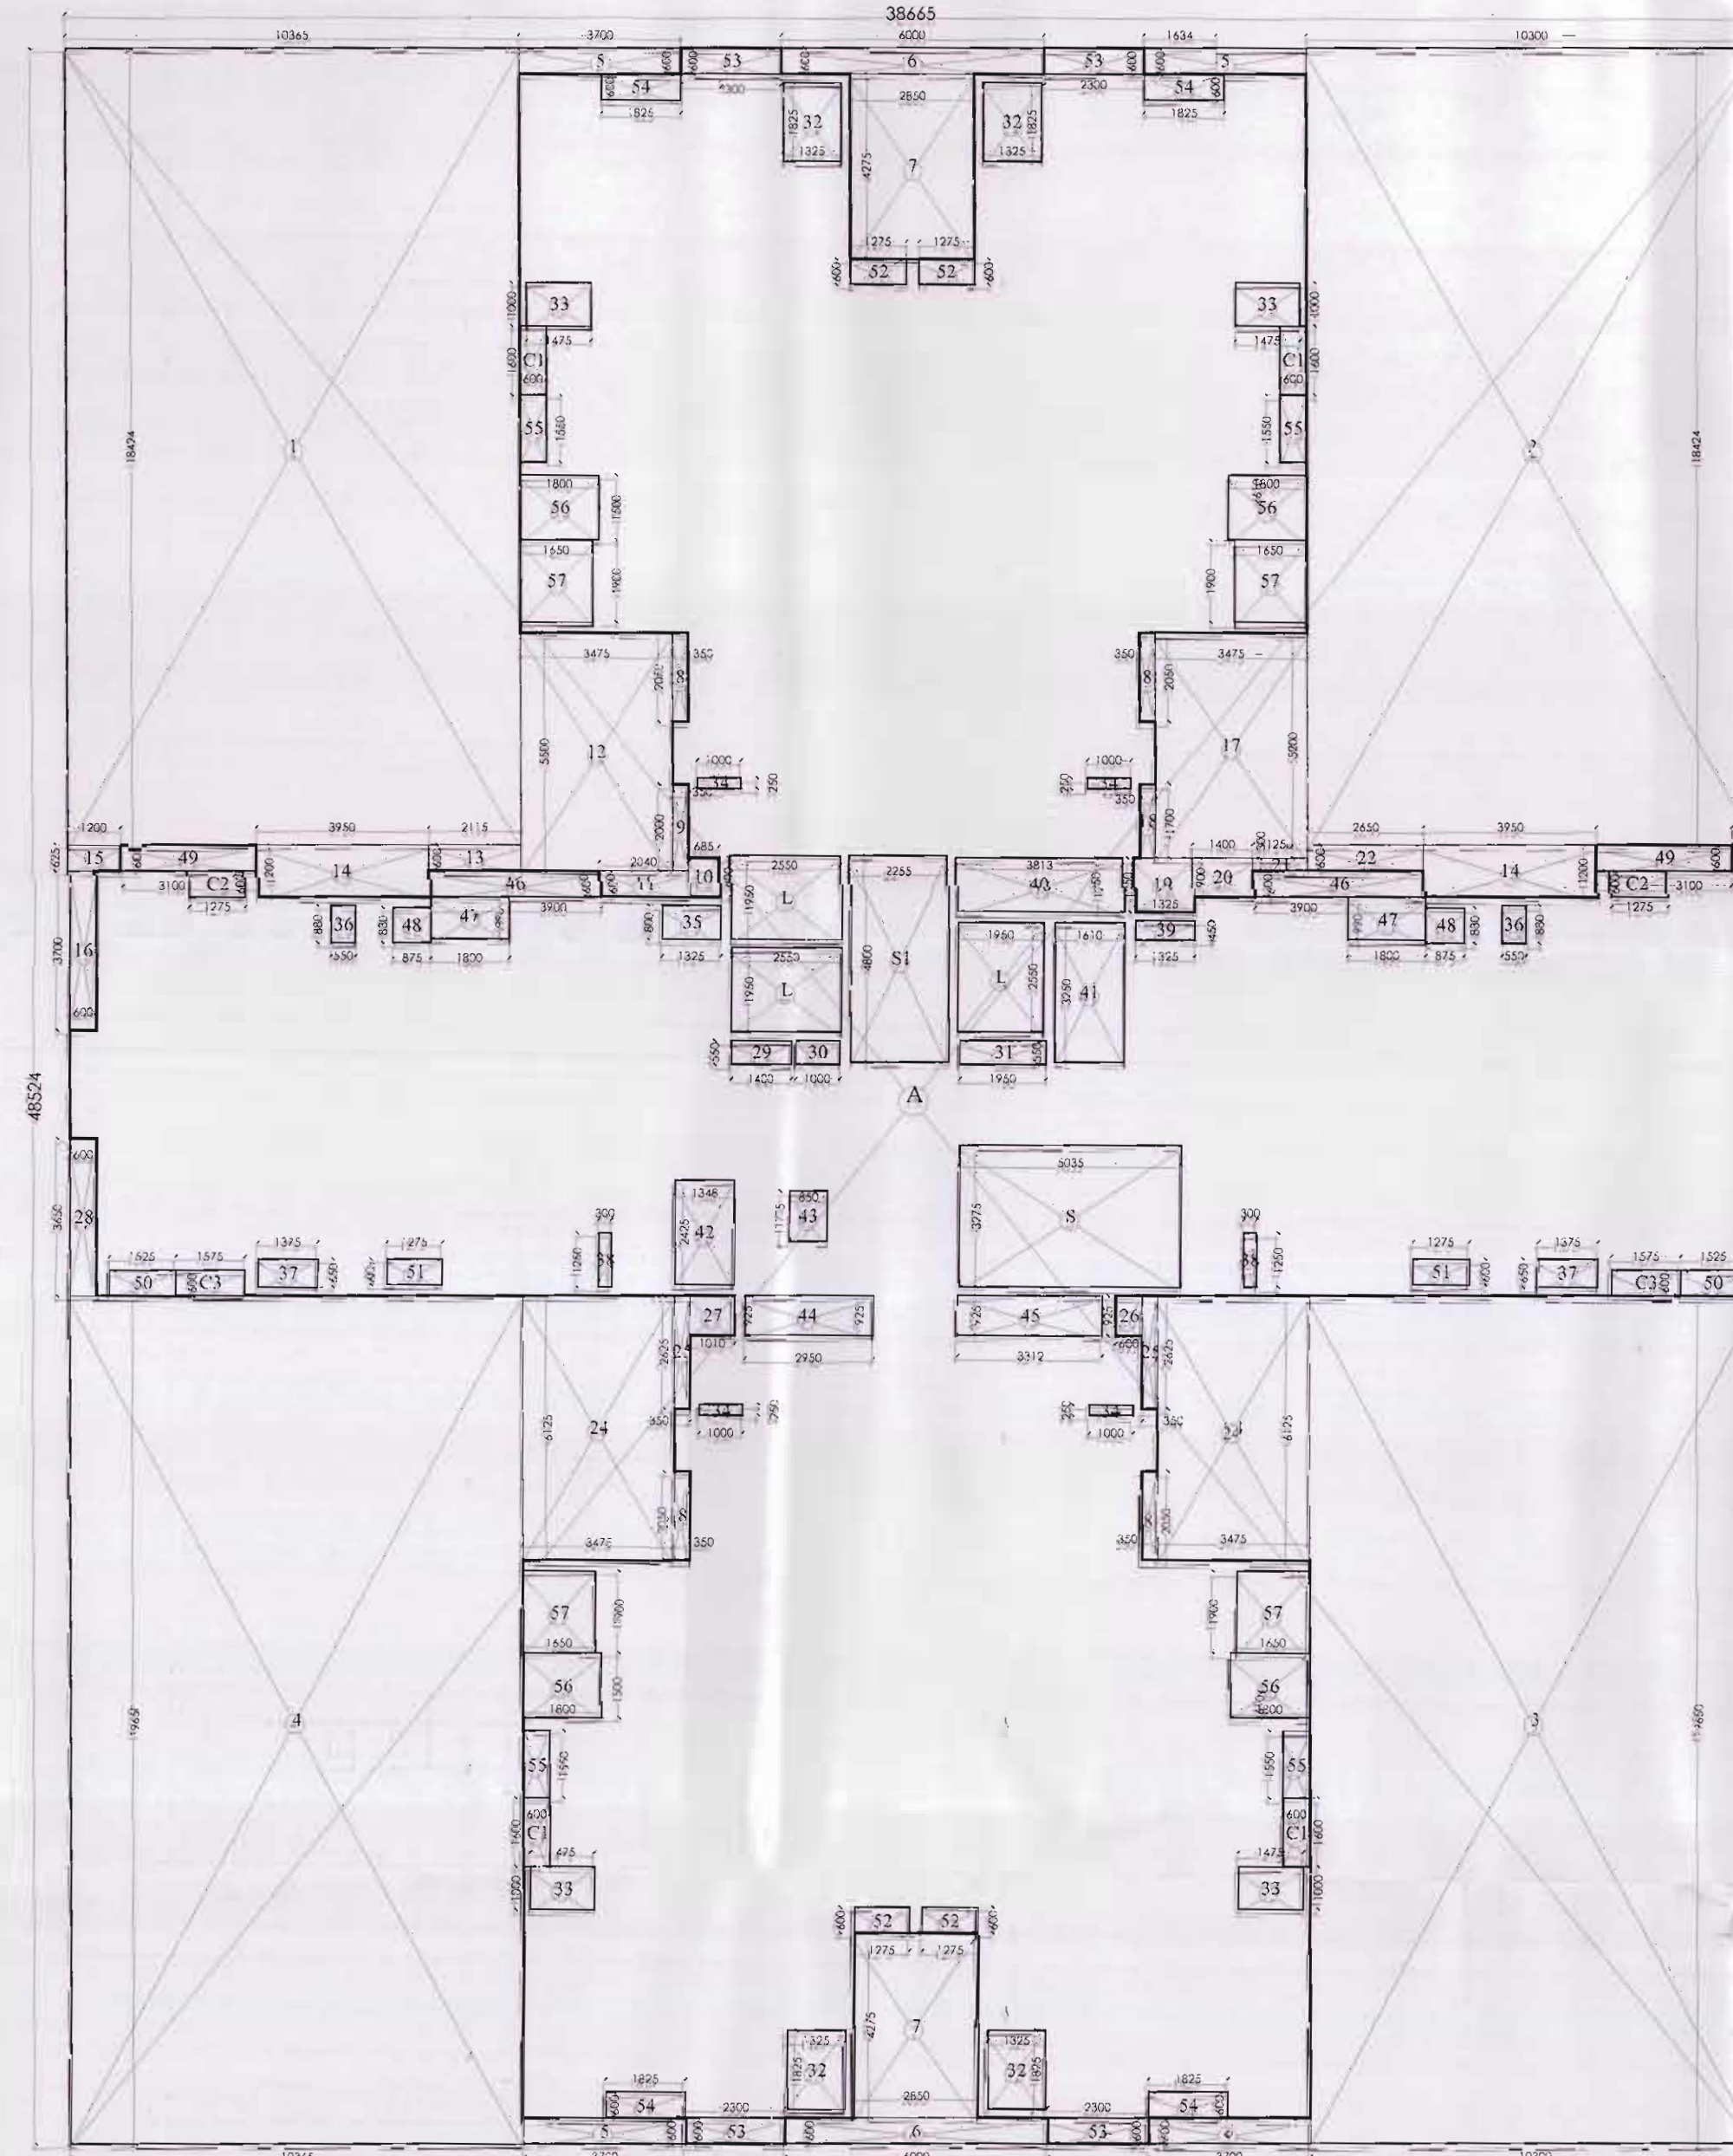


TYPICAL FLOOR ENVELOPE PLAN
(TOWER PLANS KPA - 03 TOWER 07,08,14)
(1st TO 18th FLOOR)

AREA STATEMENT TYPICAL FLOOR				
TOWER TYPE (KPA-03) (G+18)				
ADDITION AREA (A)				
Sr.No	Coff./No	Breadth	Length	Area
		mm	mm	Sqmt.
A	1	38665	48524	1876.18
DEDUCTION AREA (B)				
S	1	5035	3275	16.49
S1	1	2255	4800	10.82
L	3	2550	1950	14.92
C1	4	1600	600	3.84
C2	2	1275	600	1.53
C3	2	1675	600	1.89
1	1	10365	18424	190.96
2	1	10360	18424	189.77
3	1	10360	19650	202.40
4	1	10365	19650	203.67
5	4	3700	600	8.88
6	2	6000	600	7.20
7	2	2850	4275	24.37
8	4	350	2050	2.87
9	1	350	2000	0.70
10	1	685	900	0.62
11	1	2040	600	1.22
12	1	3475	5600	19.11
13	1	2115	600	1.27
14	2	3950	1200	9.48
15	1	1200	625	0.75
16	1	600	3700	2.22
17	1	3475	5200	18.07
18	1	350	1700	0.60
19	1	1325	1250	1.66
20	1	1400	900	1.26
21	1	1250	300	0.38
22	1	2650	600	1.59
23	1	600	600	0.36
24	2	3475	6125	42.57
25	2	350	2625	1.84
26	1	600	925	0.56
TOTAL AREA (A - B = C)				
NO. OF FLOORS				18
				14188.08

27	1	1010	925	0.93
28	1	600	2650	2.19
29	1	1400	550	0.77
30	1	1000	550	0.55
31	1	1950	550	1.07
32	4	1325	1825	9.67
33	4	1475	1000	5.90
34	4	1000	250	1.00
35	1	1325	800	1.06
36	2	650	880	0.97
37	2	1375	650	1.79
38	2	300	1250	0.75
39	1	1325	450	0.60
40	1	3813	1250	4.77
41	1	1610	3250	5.23
42	1	1348	2425	3.27
43	1	850	1175	1.00
44	1	2950	925	2.73
45	1	3312	925	3.06
46	2	3900	600	4.68
47	2	1800	990	3.56
48	2	875	830	1.45
49	2	3100	600	3.72
50	2	1525	600	1.83
51	2	1275	600	1.53
52	4	1275	600	3.06
53	4	2300	600	5.52
54	4	1825	600	4.38
55	4	600	1550	3.72
56	4	1800	1500	10.80
57	4	1650	1900	12.54
(B) 1087.95				
TOTAL AREA (A - B = C)				
NO. OF FLOORS				18
				14188.08

15% OFF AREA TYPICAL FLOOR				
TOWER TYPE (KPA-03) (G+18)				
AREA (A)				
Sr.No	Coff./No	Breadth	Length	Area
		mm	mm	Sqmt.
S	1	5035	3275	16.49
S1	1	2255	4800	10.82
L	3	2550	1950	14.92
C1	4	1600	600	3.84
C2	2	1275	600	1.53
C3	2	1675	600	1.89
1	1	10365	18424	190.96
2	1	10360	18424	189.77
3	1	10360	19650	202.40
4	1	10365	19650	203.67
5	4	3700	600	8.88
6	2	6000	600	7.20
7	2	2850	4275	24.37
8	4	350	2050	2.87
9	1	350	2000	0.70
10	1	685	900	0.62
11	1	2040	600	1.22
12	1	3475	5600	19.11
13	1	2115	600	1.27
14	2	3950	1200	9.48
15	1	1200	625	0.75
16	1	600	3700	2.22
17	1	3475	5200	18.07
18	1	350	1700	0.60
19	1	1325	1250	1.66
20	1	1400	900	1.26
21	1	1250	300	0.38
22	1	2650	600	1.59
23	1	600	600	0.36
24	2	3475	6125	42.57
25	2	350	2625	1.84
26	1	600	925	0.56
(B) 1087.95				
TOTAL AREA (A - B = C)				
NO. OF FLOORS				18
				14188.08

KEY PLAN

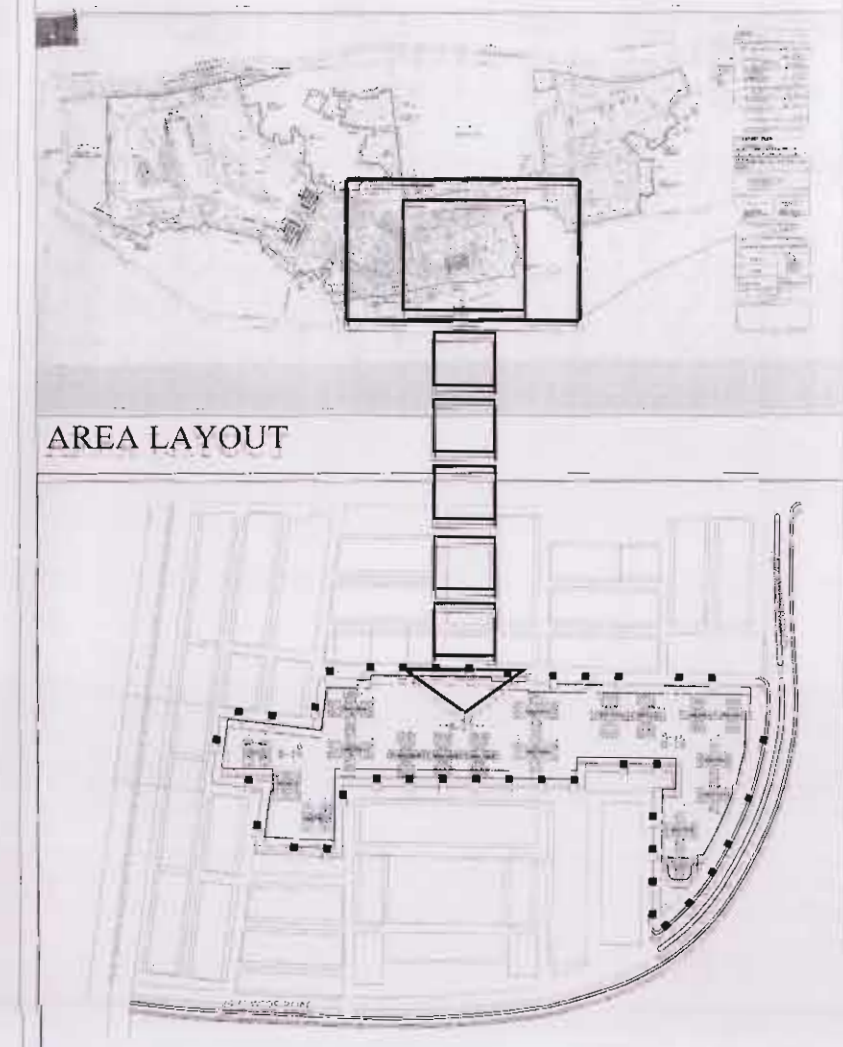

NOTE :-

Architect's Signature

Samridh Gupta, Architect
Council of Architecture
Registration No. CA/2004/33091

Owners' Signature

For Jaypee Infrastructure Limited
Authorized Signatory

Architects & Town Planners

ARCOP ASSOCIATES Pvt. Ltd.
E-106, G.K. ENCLAVE Part-I
New Delhi-110 049

Fax : 011-26238035

श्री: 1. या प्लानिंग दस्तावेज को 100% अंतिम माना जायेगा।
सं 5 वाप को आवर्तित की जायेगी।
का प्लान को अंतिम माना जायेगा।
प्लानिंग मंजूर होने के बाद ही प्लानिंग दस्तावेज को अंतिम माना जायेगा।
प्लानिंग मंजूर होने के बाद ही प्लानिंग दस्तावेज को अंतिम माना जायेगा।

Drawing Title

(2) आवर्तित की जायेगी।
कले समय प्लानिंग दस्तावेज को अंतिम माना जायेगा।
अनुसार समय प्लानिंग दस्तावेज को अंतिम माना जायेगा।

Job Title

**BUILDING SUBMISSION FOR
KENSINGTON PARK
JAYPEE GREENS, SECTOR 133,
NOIDA . U.P.**

Scale

1:100,150

Date

FEB. 2012


Dealt by

Checked by
Revision No. 1
SANKID

FAROOQ


NOIDA AUTHORITY:

Associate Architect Architect Chief Architect

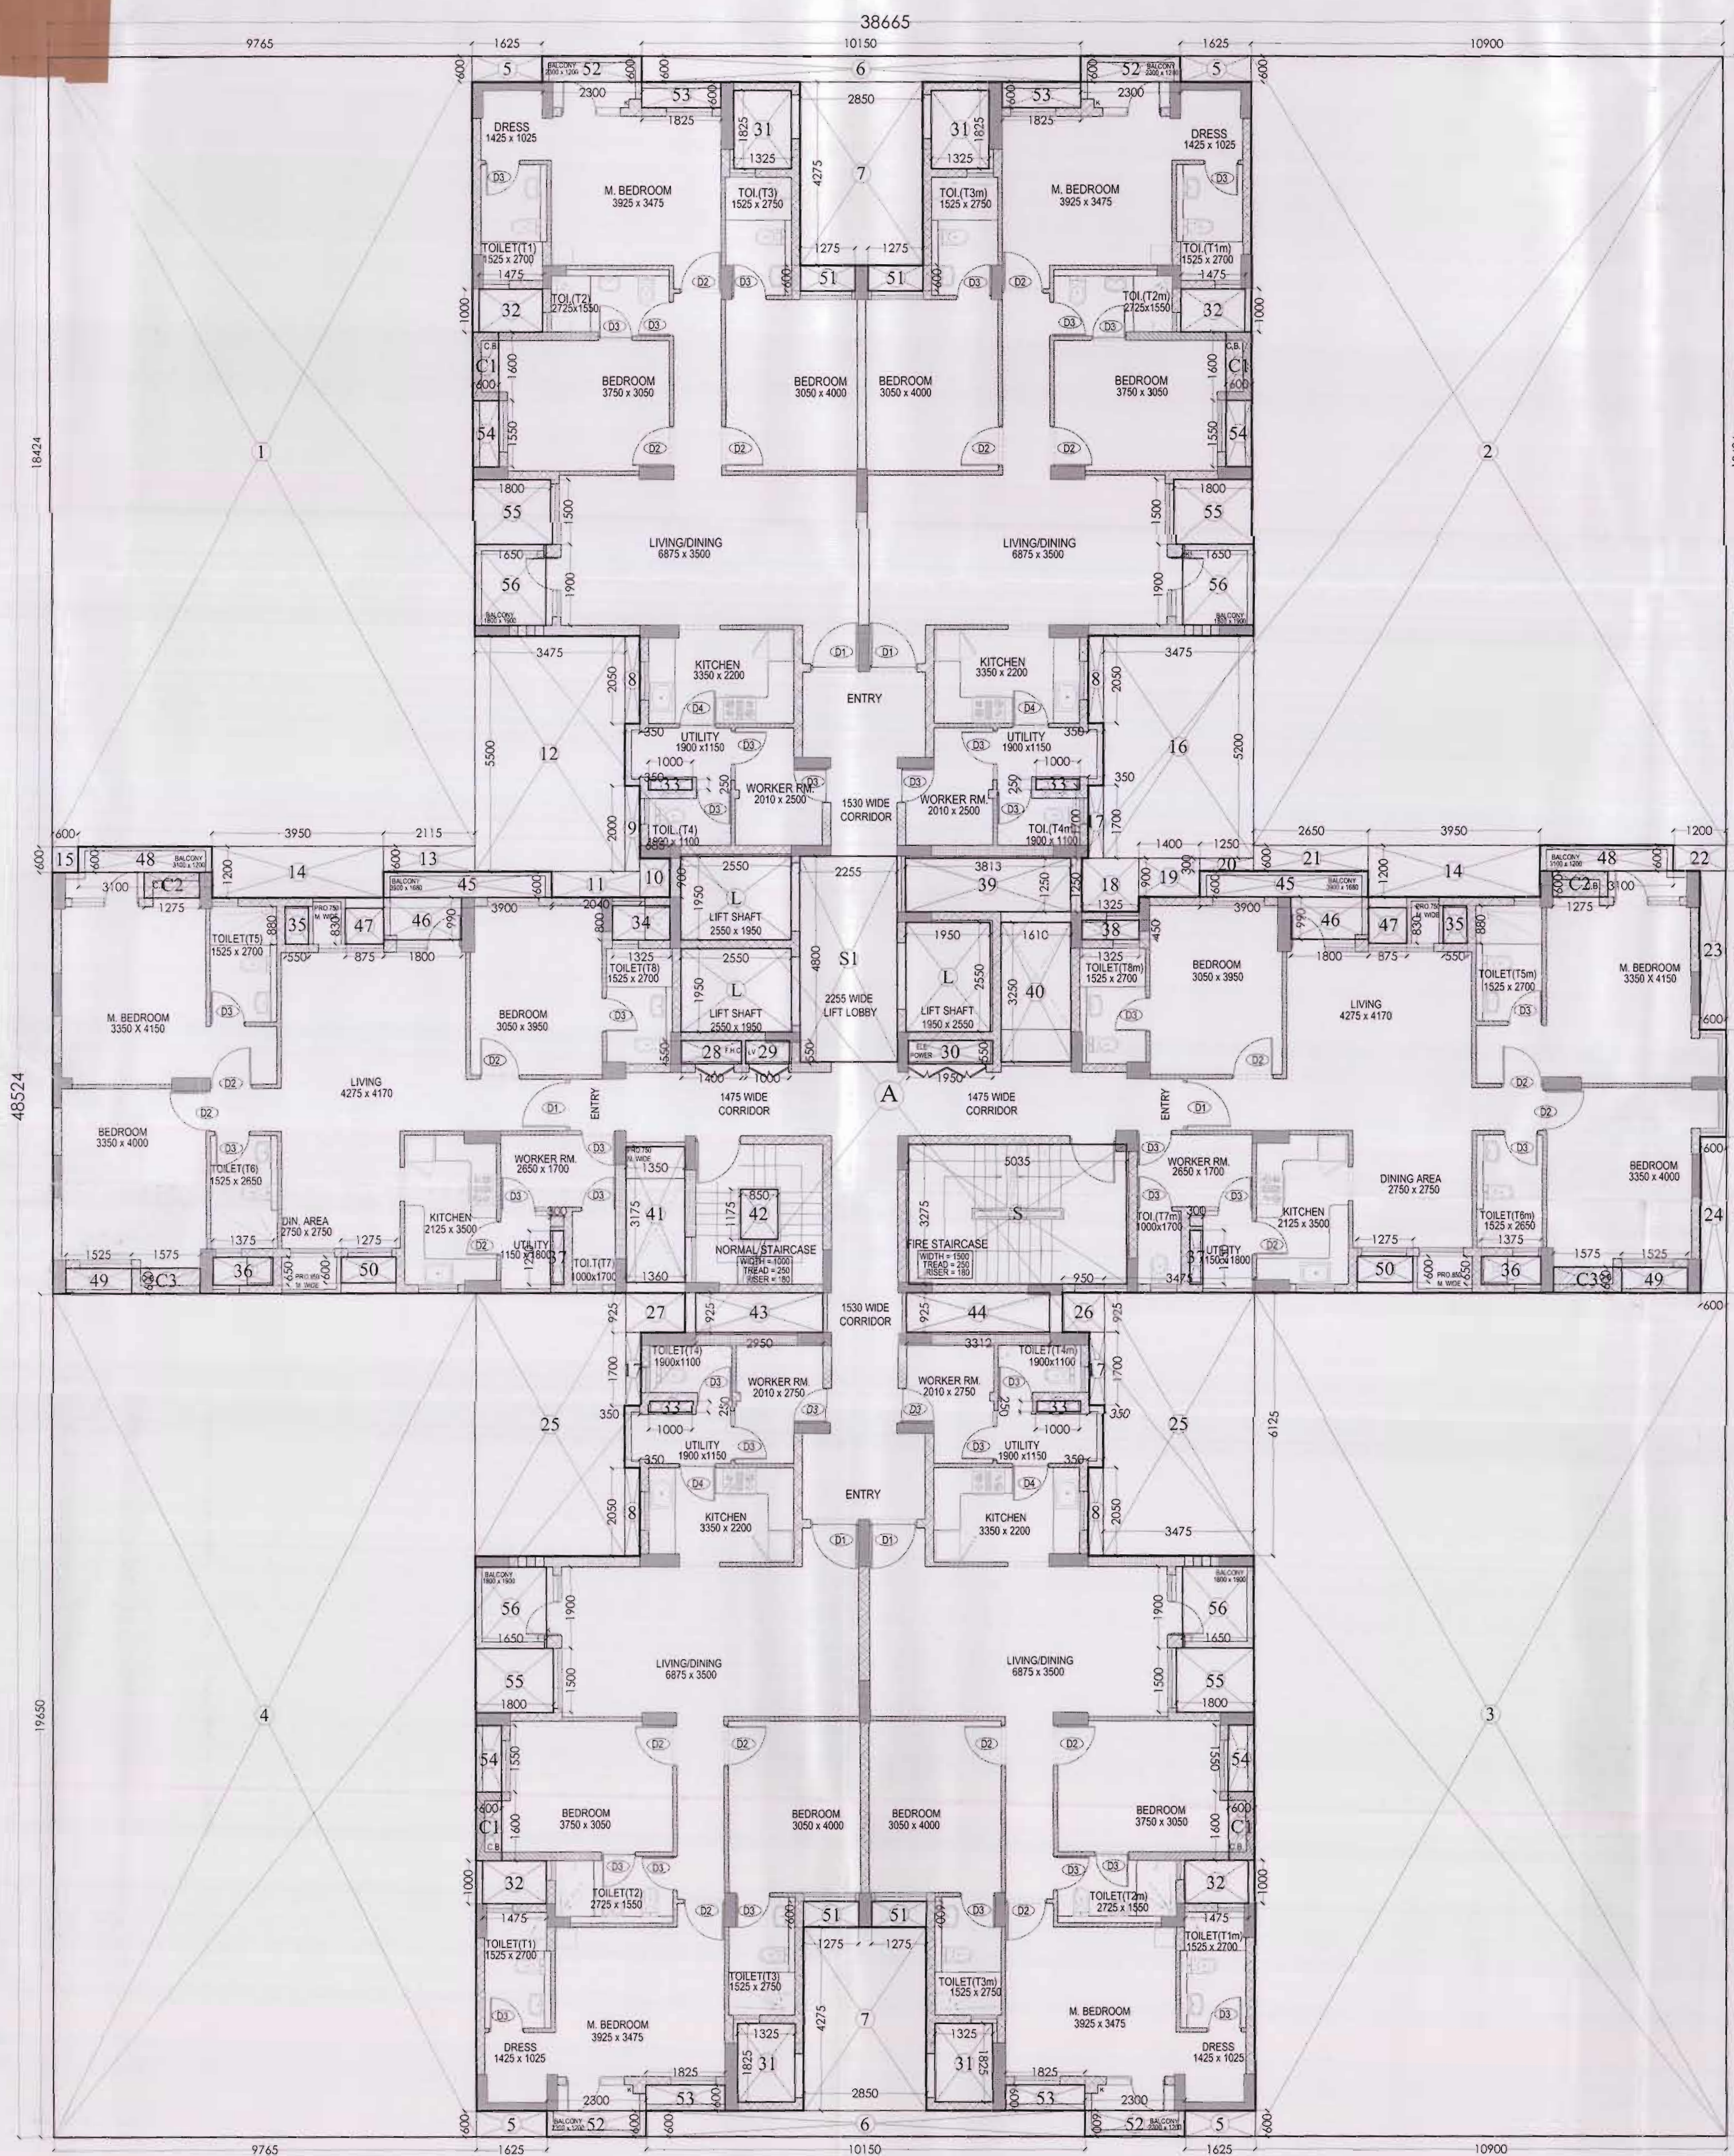

TYPICAL FLOOR PLAN

(TOWER PLANS KPA - 03A TOWER 11)
(1st To 18th FLOOR)

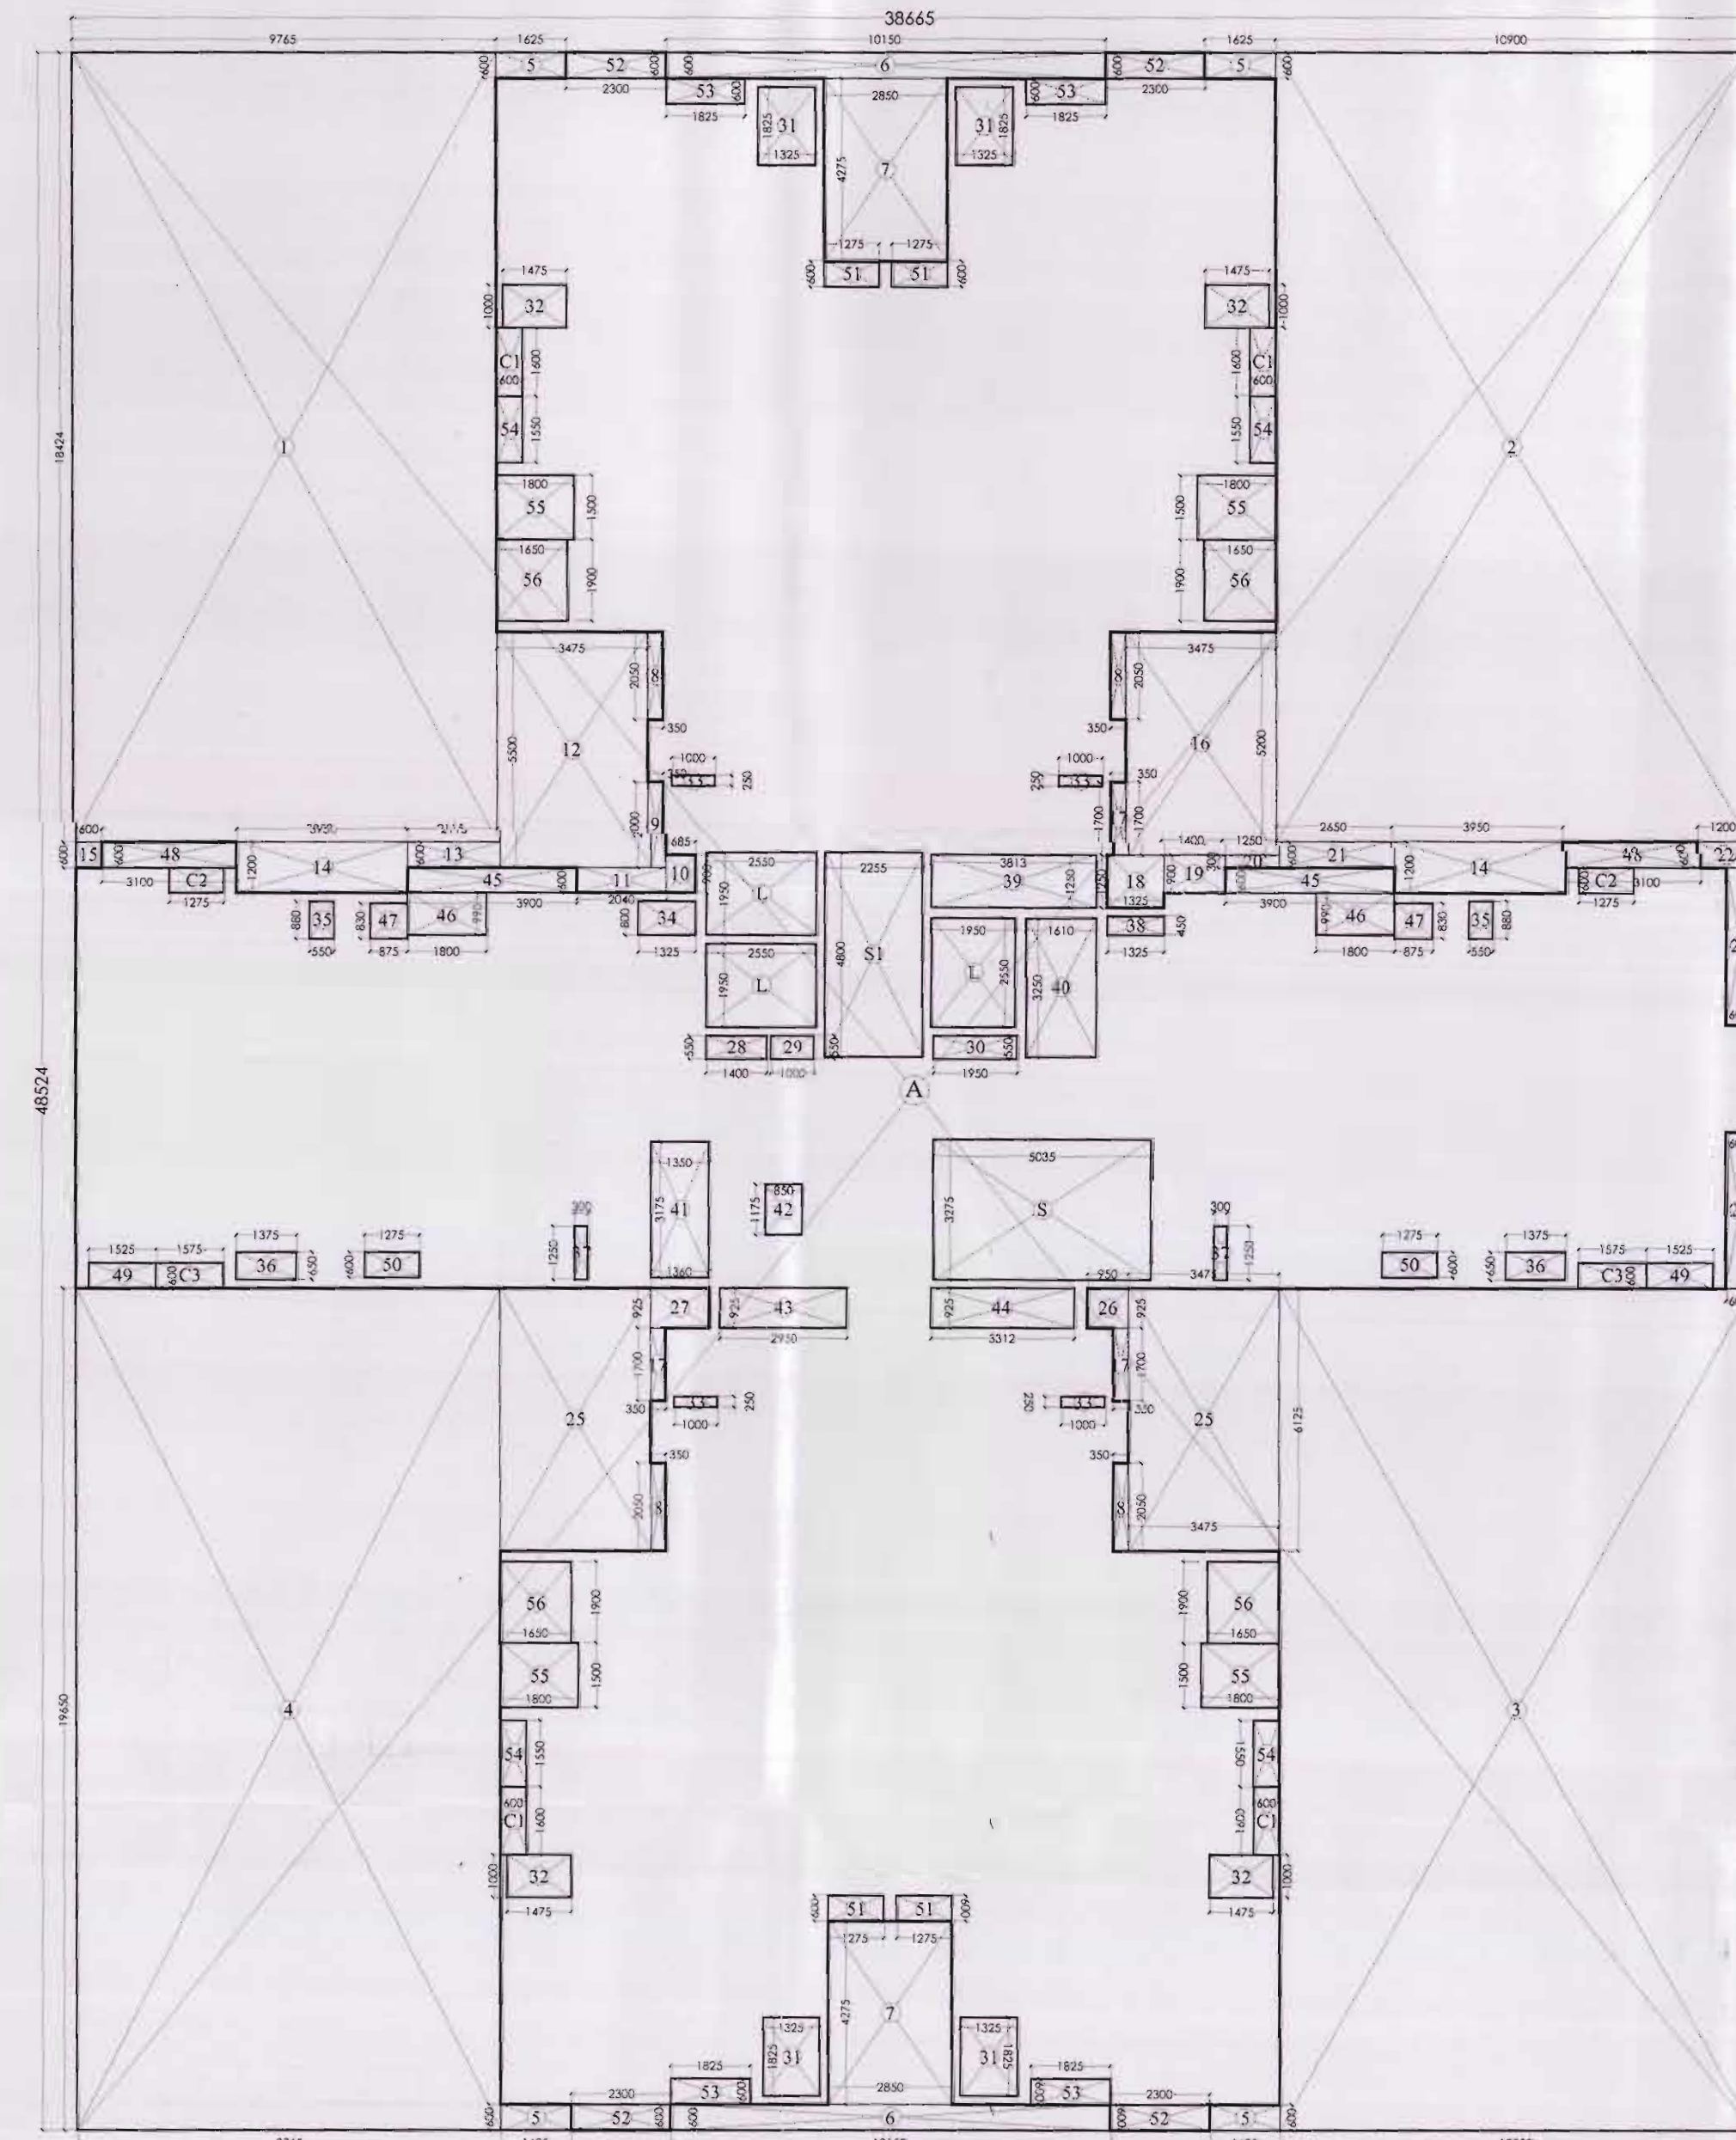

TYPICAL FLOOR ENVELOPE PLAN

(TOWER PLANS KPA - 03A TOWER 11)
(1st To 18th FLOOR)

AREA STATEMENT TYPICAL FLOOR

TOWER TYPE (KPA-03A) (G+18)

ADDITION AREA (A)

Sr.No.	Coff.No.	Breadth	Length	Area
A	1	38665	48524	1876.18
(A)				1876.18

DEDUCTION AREA (B)

S	1	5035	3275	16.49
S1	1	2255	4800	10.82
L	3	2550	1950	14.92
C1	4	1600	600	3.84
C2	2	1275	600	1.53
C3	2	1575	600	1.89
1	1	9765	18424	179.91
2	1	10900	18424	200.82
3	1	10900	19650	214.19
4	1	9765	19650	191.88
5	4	1625	600	3.90
6	2	10150	600	12.18
7	2	2850	4275	24.37
8	4	350	2050	2.87
9	1	350	2000	0.70
10	1	685	900	0.62
11	1	2040	600	1.22
12	1	3475	5500	19.11
13	1	2115	600	1.27
14	2	3950	1200	9.48
15	1	600	600	0.36
16	1	3475	5200	18.07
17	3	350	1700	1.79
18	1	1325	1250	1.66
19	1	1400	900	1.26
20	1	1250	300	0.38
21	1	2650	600	1.59
22	1	1200	600	0.72
23	1	600	3700	2.22
24	1	600	3650	2.19
25	2	3475	6125	42.57

26	1	950	925	0.88
27	1	1360	925	1.26
28	1	1400	550	0.77
29	1	1000	550	0.55
30	1	1950	550	1.07
31	4	1325	1825	9.67
32	4	1475	1000	5.90
33	4	1000	250	1.00
34	1	1325	800	1.06
35	2	550	880	0.97
36	2	1375	650	1.79
37	2	300	1250	0.75
38	1	1325	450	0.60
39	1	3813	1250	4.77
40	1	1610	3250	5.23
41	1	1350	3175	4.29
42	1	850	1175	1.00
43	1	2950	925	2.73
44	1	3312	925	3.06
45	2	3900	600	4.68
46	2	1800	990	3.56
47	2	875	830	1.45
48	2	3100	600	3.72
49	2	1525	600	1.83
50	2	1275	600	1.53
51	4	1275	600	3.06
52	4	2300	600	5.52
53	4	1825	600	4.38
54	4	600	1550	3.72
55	4	1800	1500	10.80
56	4	1650	1900	12.54
(B)				1088.94
(C)				787.24
TOTAL AREA (A - B + C)				14170.31
NO. OF FLOORS				18


15% OF FAR AREA TYPICAL FLOOR

TOWER TYPE (KPA-03A) (G+18)

AREA (A)

Sr.No.	Coff.No.	Breadth	Length	Area
S	1	5035	3275	16.49
S1	1	2255	4800	10.82
L	3	2550	1950	14.92
C1	2	1600	600	3.84
C2	2	1570	600	1.88
28	1	1400	550	0.77
29	1	1000	550	0.55
30	1	1950	550	1.07
31	4	1325	1825	9.67
32	4	1475	1000	5.90
33	4	1000	250	1.00
34	1	1325	800	1.06
35	2	550	880	0.97
36	2	1375	650	1.79
37	2	300	1250	0.75
38	1	1325	450	0.60
(A)				72.08
NO. OF FLOORS				18

KEY PLAN

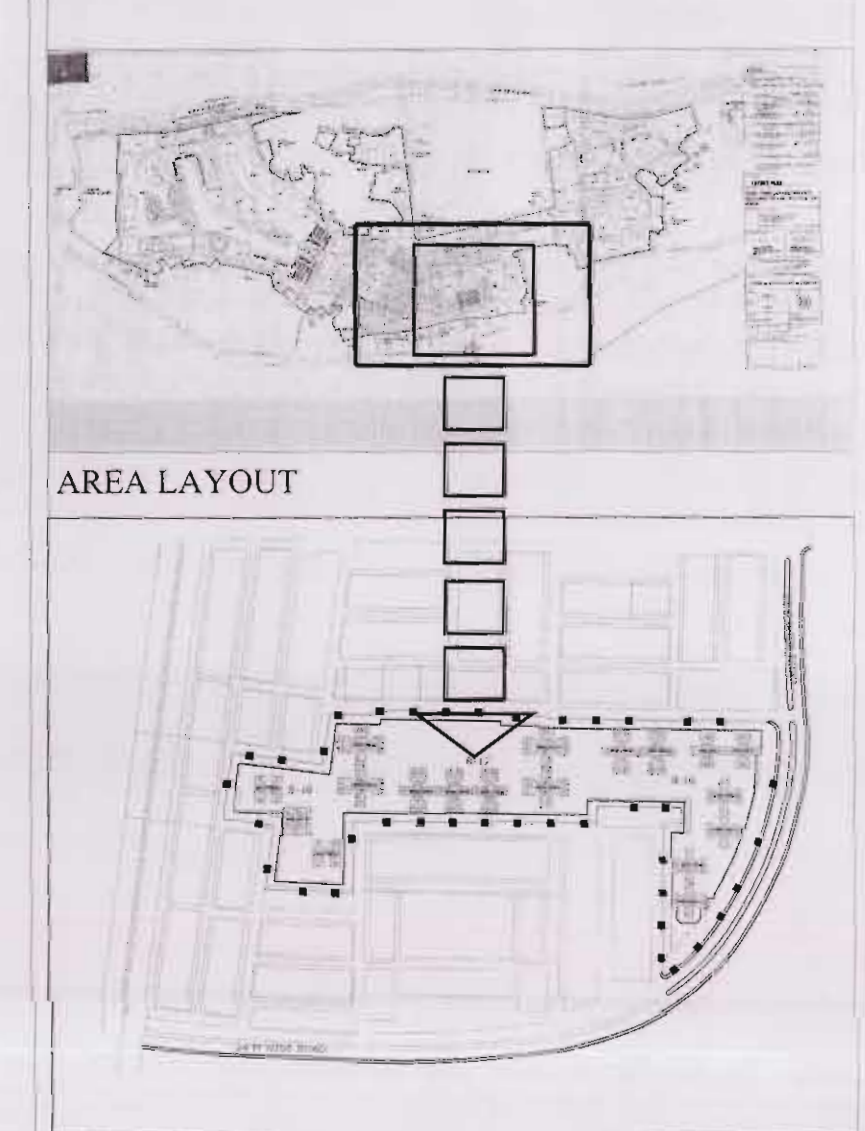

NOTE :-



Architect's Signature

Samridhi Gupta, Architect
Council of Architecture
Registration No. CA/2004/33091

Owners' Signature

For Jaypee Infratech Limited
Authorized Signatory

Architects & Town Planners

ARCOP ASSOCIATES Pvt. Ltd.
E-106, G.K. ENCLAVE Part-I
New Delhi-110 049

Ph.: 011-26242050 Fax : 011-26238035

Owner

JAYPEE INFRA TECH LTD.

Drawing Title

KENSINGTON PARK
TYPICAL FLOOR PLAN
OF TOWER
KPA- 03A (TOWER 11)

Job Title

BUILDING SUBMISSION FOR
KENSINGTON PARK
JAYPEE GREENS, SECTOR 133,
NOIDA , U.P.

Job No.

JPG/SB/KPA-03A/D-10

Drawing No.

JPG/SB/KPA-03A/D-10

Revision

Revision

Revision

Revision

Revision

Revision

Revision

Revision

Associate Architect

Architect

Chief Architect