




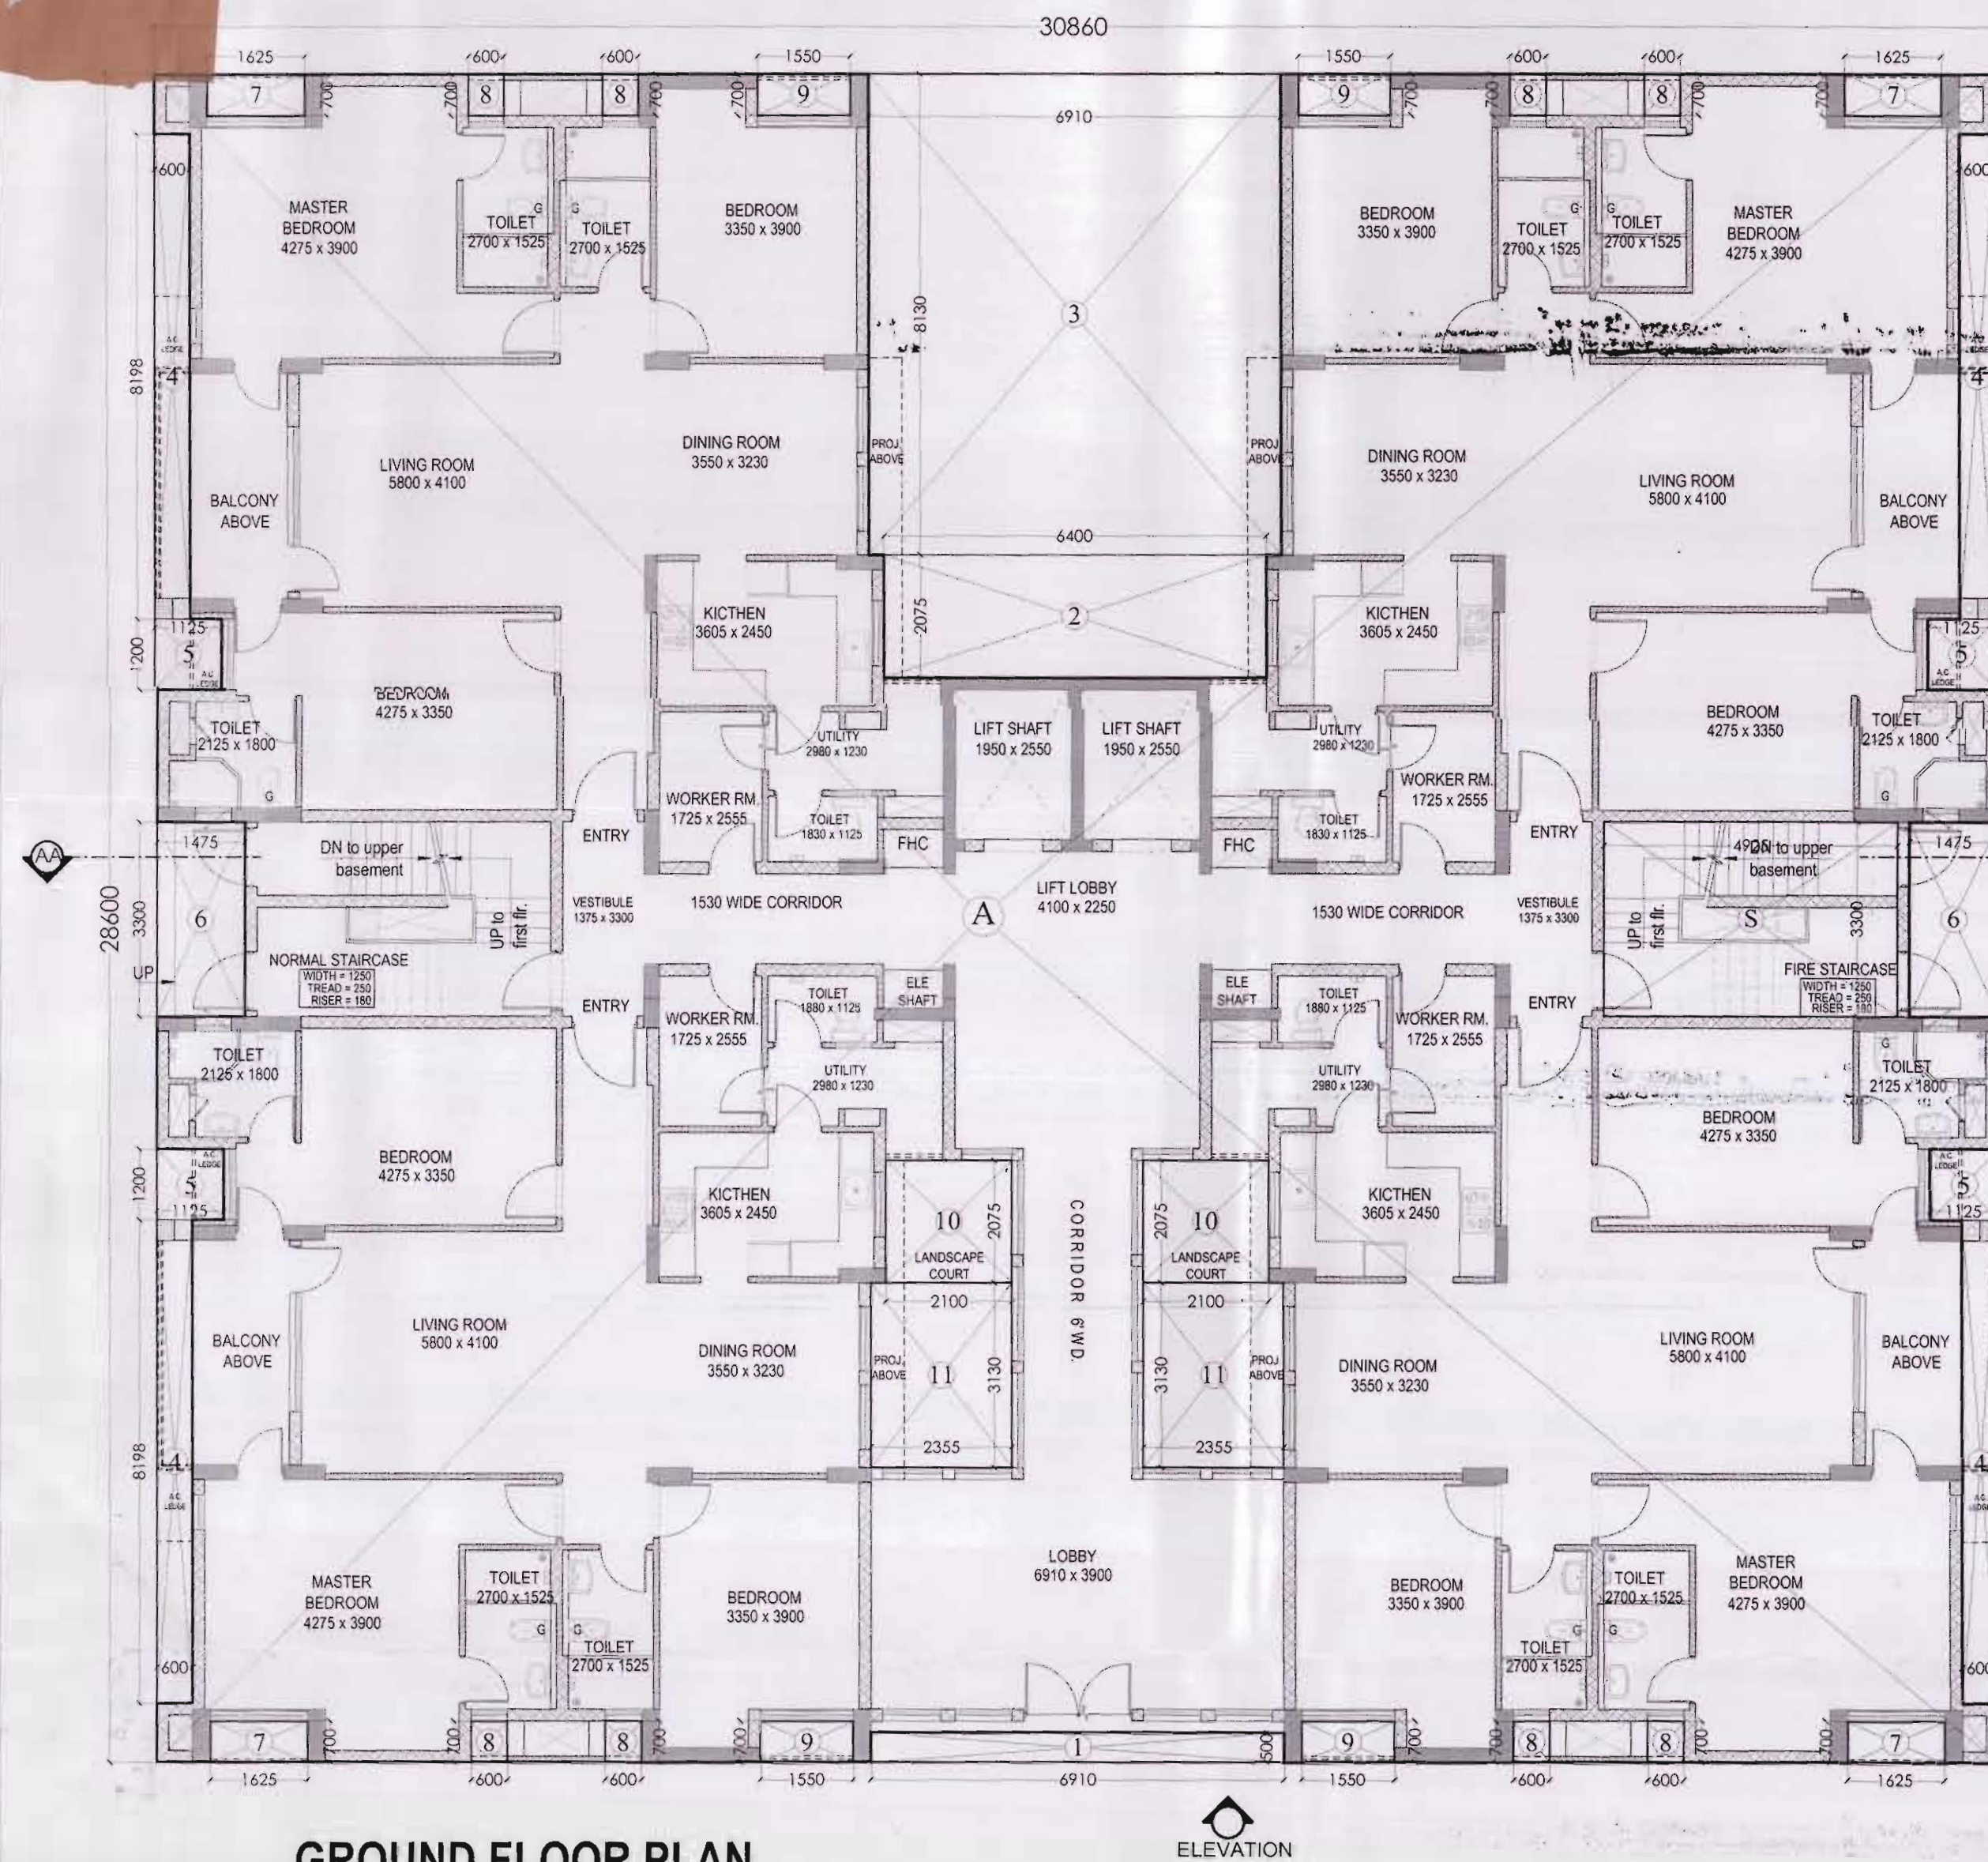


GROUND FLOOR PLAN
(TOWER PLANS KPH - 01 TOWER 17, 19)

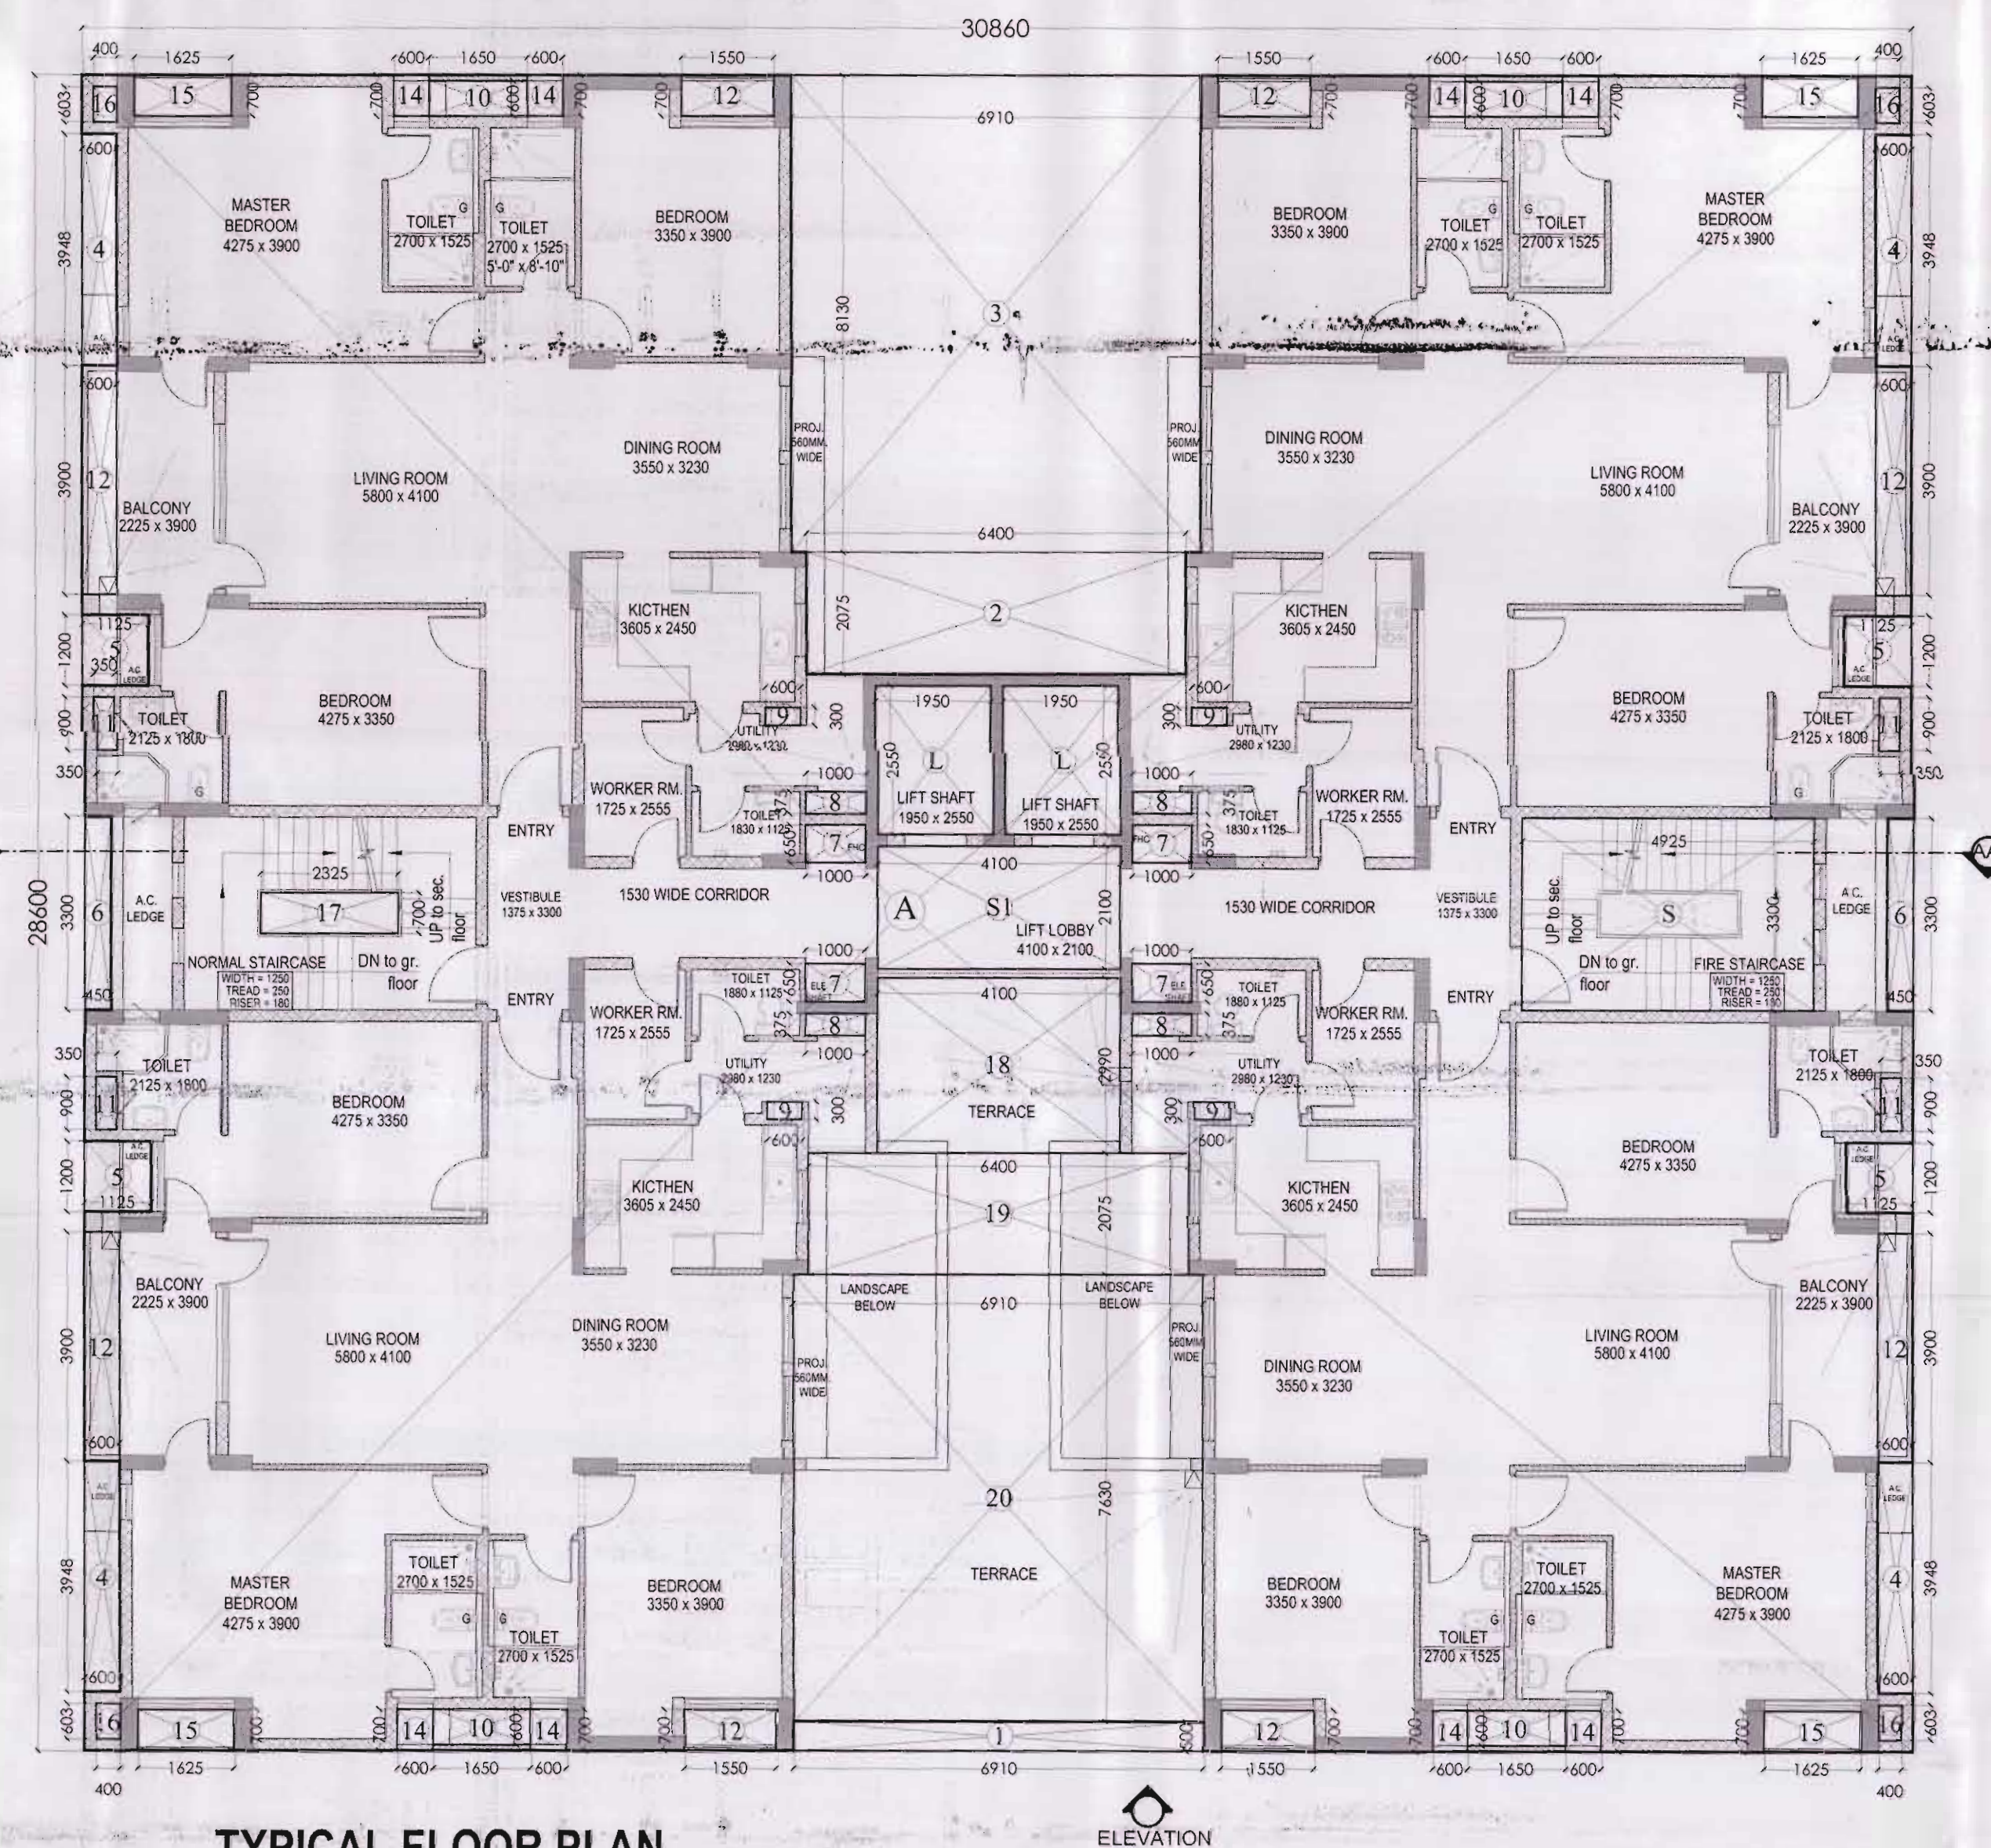

TYPICAL FLOOR PLAN
(TOWER PLANS KPH - 01 TOWER 17, 19)
(1st TO 19th FLOOR)

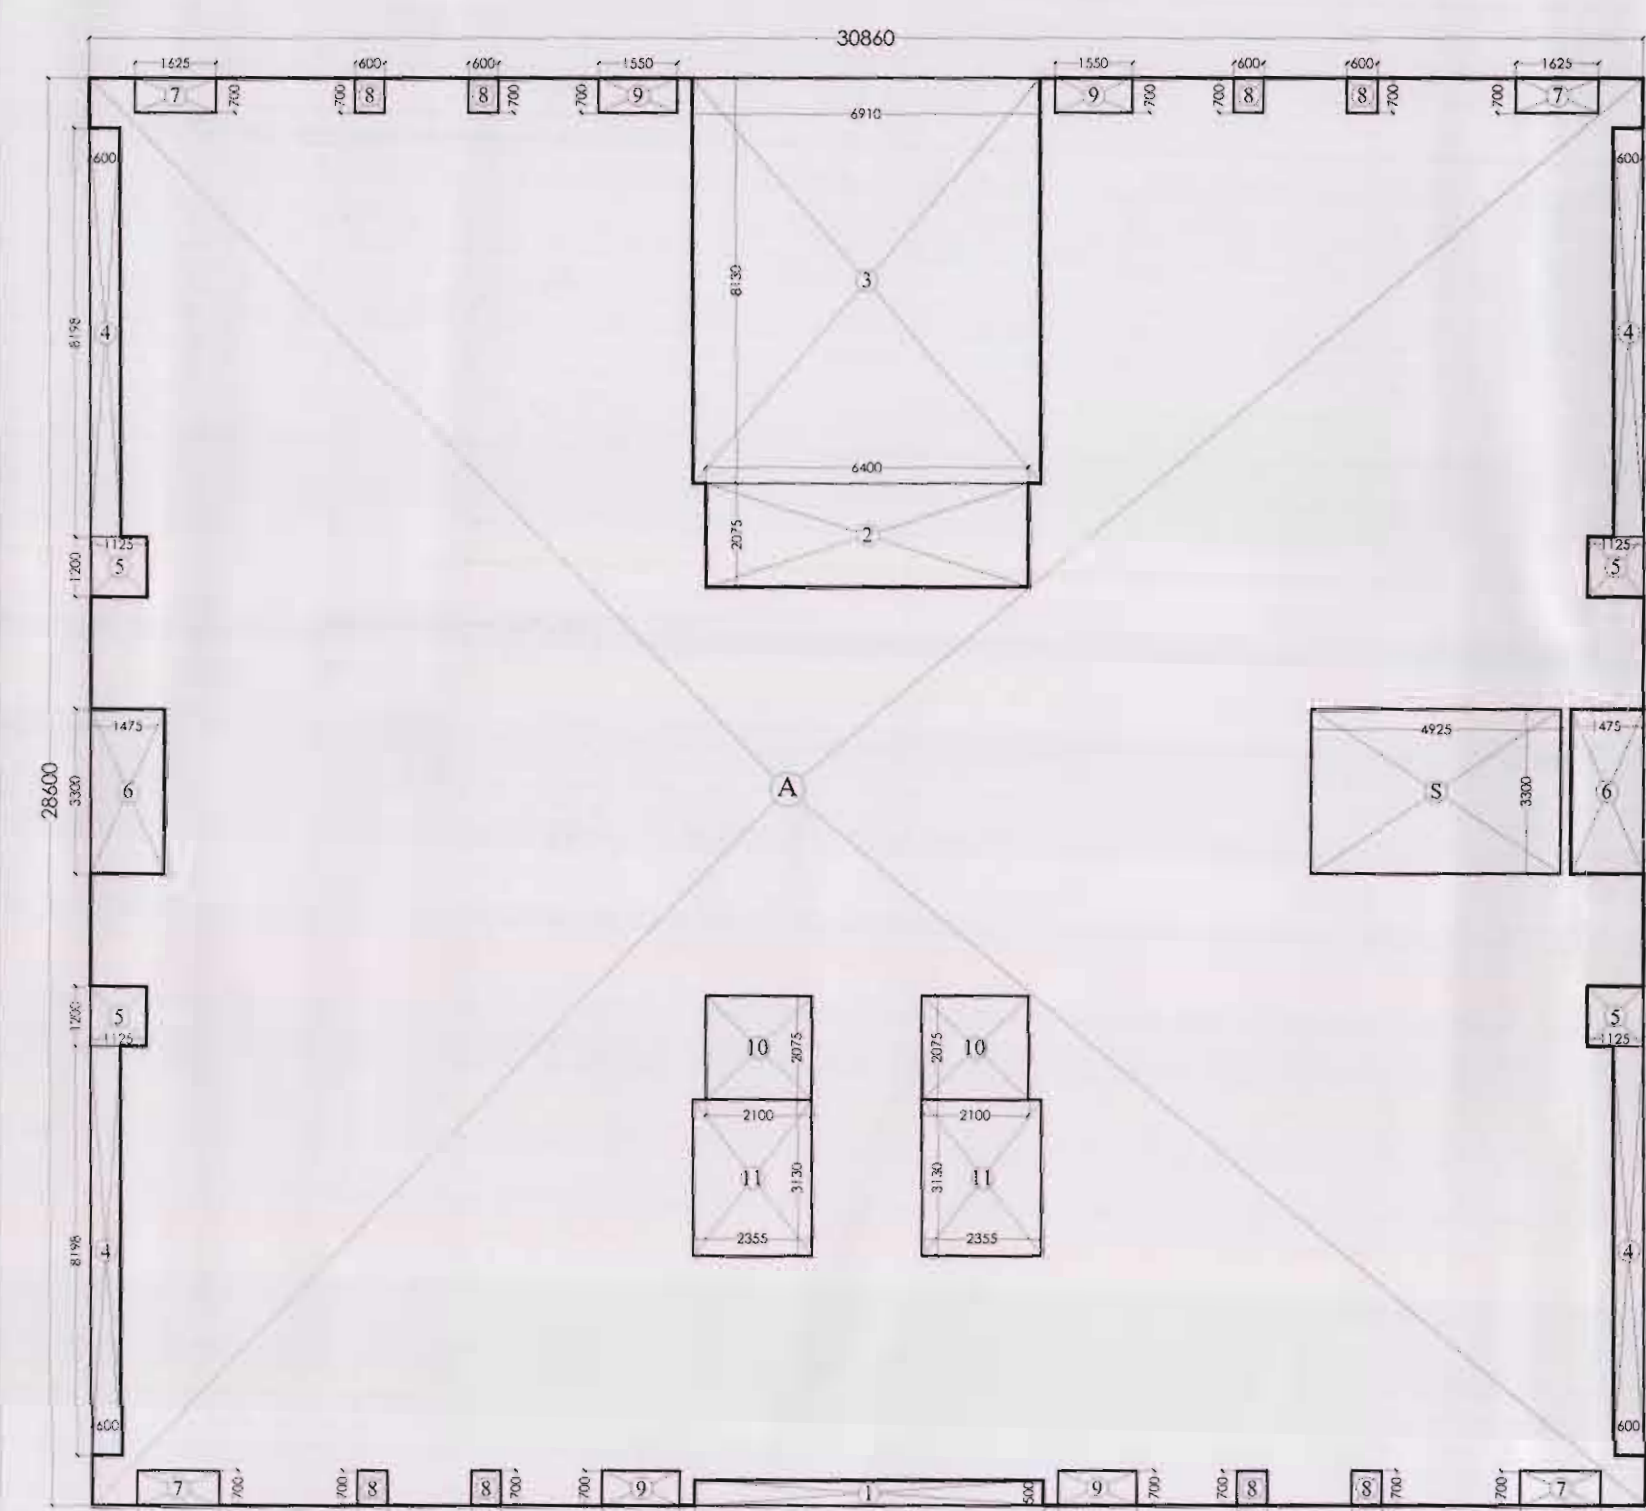

GROUND FLOOR ENVELOPE PLAN
(TOWER PLANS KPH - 01 TOWER 17, 19)

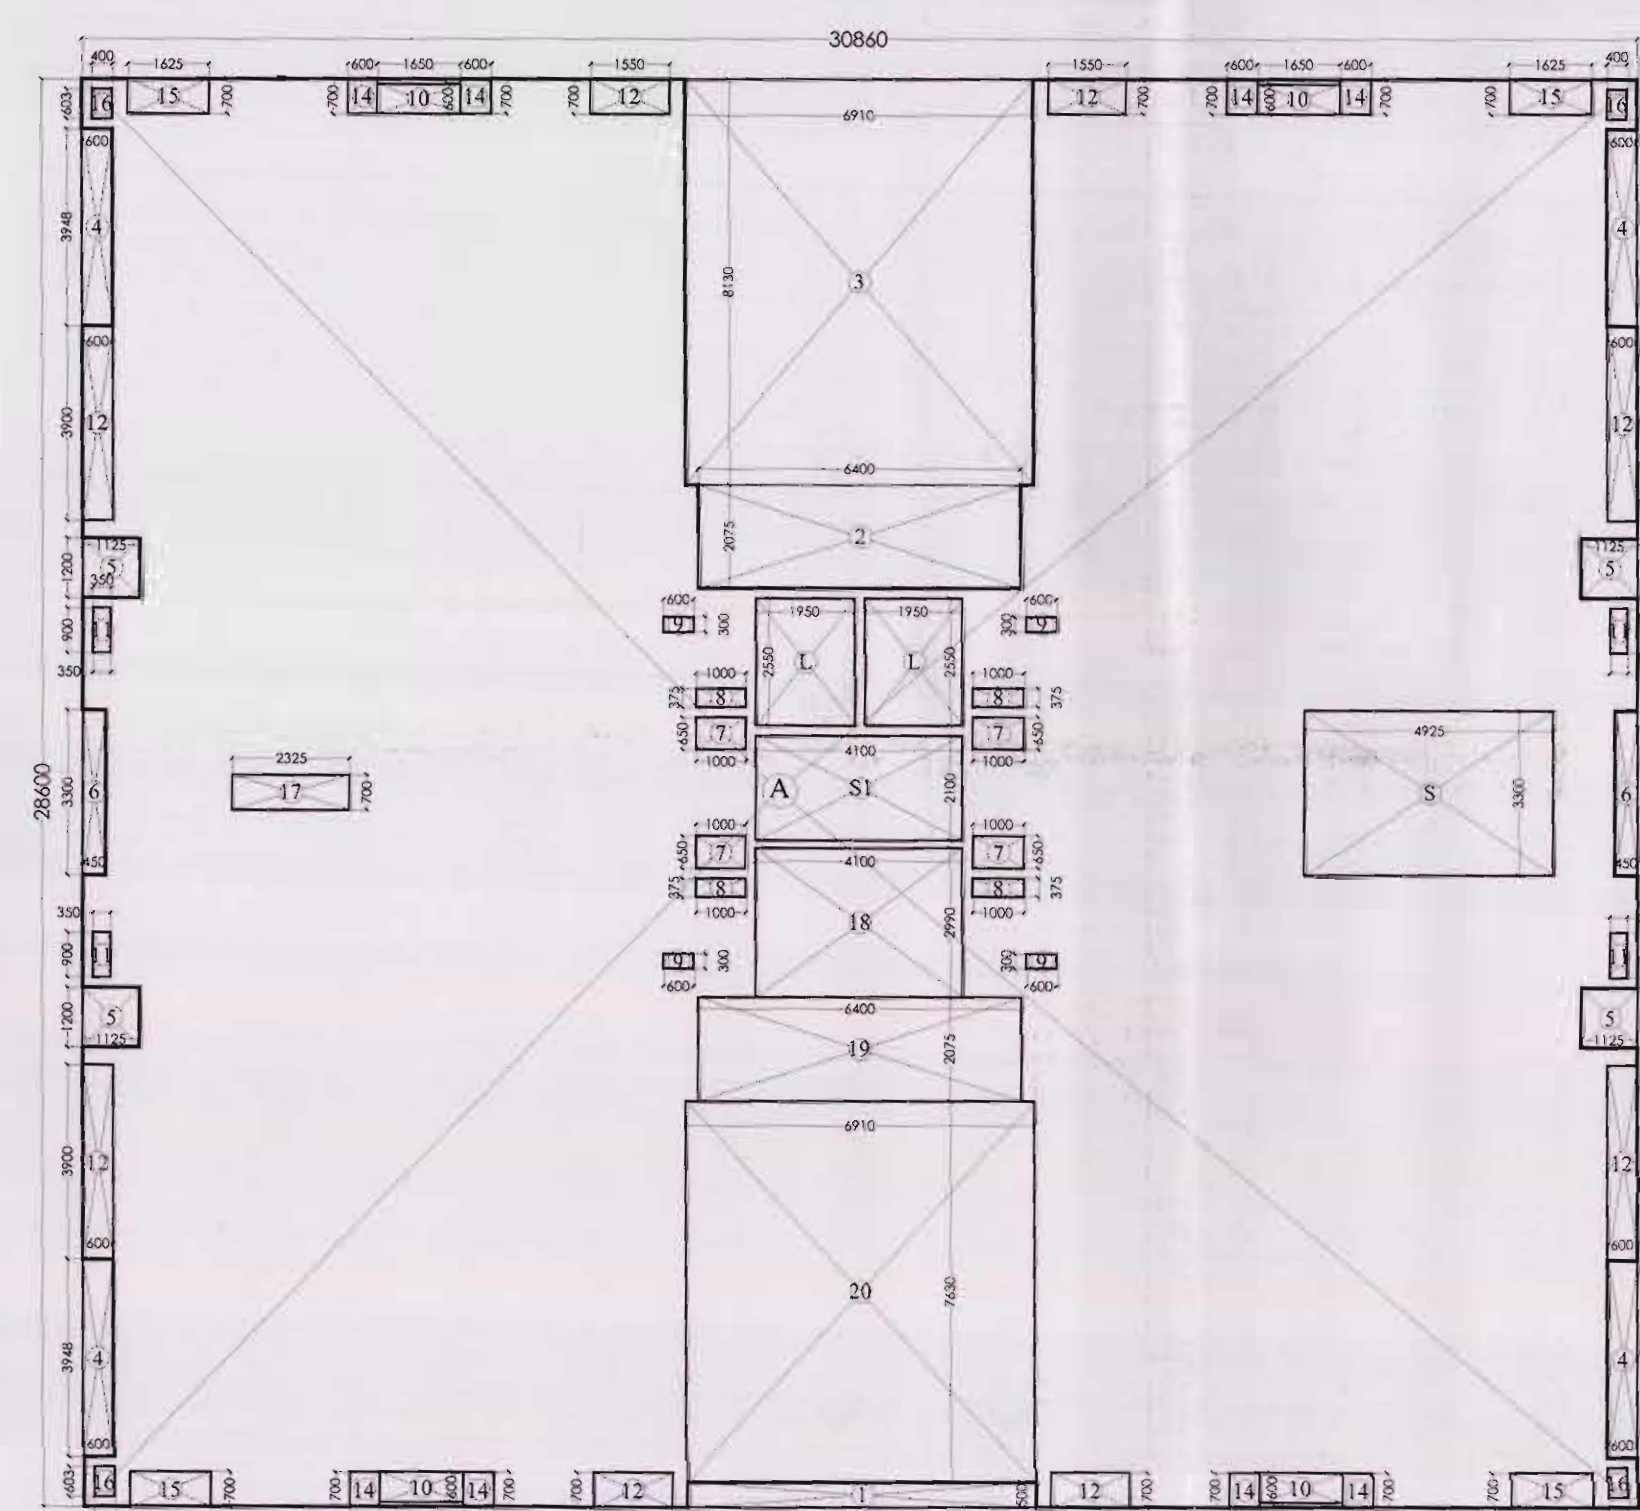

TYPICAL FLOOR ENVELOPE PLAN
(TOWER PLANS KPH - 01 TOWER 17, 19)
(1st TO 19th FLOOR)

AREA STATEMENT GROUND FLOOR
TOWER TYPE (KPH-01) (G+19)

Sr. No.	Coff./No.	Breadth	Length	Area
		mm.	mm.	Sqmt.
A	1	30860	28600	882.60
DEDUCTION AREA (B)				
S	1	4925	3300	16.25
S1	1	4100	2100	8.61
L	2	1950	2550	9.95
1	1	6910	500	3.46
2	1	6400	2075	13.28
3	1	6910	8130	56.18
4	4	600	3948	9.48
5	4	1125	1200	5.40
6	2	450	3300	2.97
7	4	1000	650	2.60
8	4	1000	375	1.50
9	4	600	300	0.72
10	4	1650	600	3.96
11	4	350	900	1.26
12	4	600	3900	9.36
13	4	1550	700	4.34
14	8	600	700	3.36
15	4	1625	700	4.55
16	4	400	603	0.96
17	1	2325	700	1.63
18	1	4100	2990	12.26
19	1	6400	2075	13.28
20	1	6910	7630	52.72
TOTAL AREA (A - B = C)				644.53
NO. OF FLOORS				19
15% OF FAR AREA TYPICAL FLOOR				
TOWER TYPE (KPH-01) (G+19)				
AREA (A)				
Sr. No.	Coff./No.	Breadth	Length	Area
		mm.	mm.	Sqmt.
S	1	4925	3300	16.25
S1	1	4100	2100	8.61
L	2	1950	2550	9.95
7	4	1000	650	2.60
8	4	1000	375	1.50
9	4	600	300	0.72
10	4	1650	600	3.96
11	4	350	900	1.26
TOTAL				44.85
NO. OF FLOORS				19

15% OF FAR AREA GROUND FLOOR
TOWER TYPE (KPH-01) (G+19)

Sr. No.	Coff./No.	Breadth	Length	Area
		mm.	mm.	Sqmt.
S	1	4925	3300	16.25
TOTAL				16.25
NO. OF FLOORS				19


AREA STATEMENT TYPICAL FLOOR
TOWER TYPE (KPH-01) (G+19)

Sr. No.	Coff./No.	Breadth	Length	Area
		mm.	mm.	Sqmt.
A	1	30860	28600	882.60
DEDUCTION AREA (B)				
S	1	4925	3300	16.25
S1	1	4100	2100	8.61
L	2	1950	2550	9.95
1	1	6910	500	3.46
2	1	6400	2075	13.28
3	1	6910	8130	56.18
4	4	600	3948	9.48
5	4	1125	1200	5.40
6	2	450	3300	2.97
7	4	1000	650	2.60
8	4	1000	375	1.50
9	4	600	300	0.72
10	4	1650	600	3.96
11	4	350	900	1.26
12	4	600	3900	9.36
13	4	1550	700	4.34
14	8	600	700	3.36
15	4	1625	700	4.55
16	4	400	603	0.96
17	1	2325	700	1.63
18	1	4100	2990	12.26
19	1	6400	2075	13.28
20	1	6910	7630	52.72
TOTAL AREA (A - B = C)				644.53
NO. OF FLOORS				19

15% OF FAR AREA TYPICAL FLOOR
TOWER TYPE (KPH-01) (G+19)

Sr. No.	Coff./No.	Breadth	Length	Area
		mm.	mm.	Sqmt.
S	1	4925	3300	16.25
S1	1	4100	2100	8.61
L	2	1950	2550	9.95
7	4	1000	650	2.60
8	4	1000	375	1.50
9	4	600	300	0.72
10	4	1650	600	3.96
11	4	350	900	1.26
TOTAL				44.85
NO. OF FLOORS				19

KEY PLAN

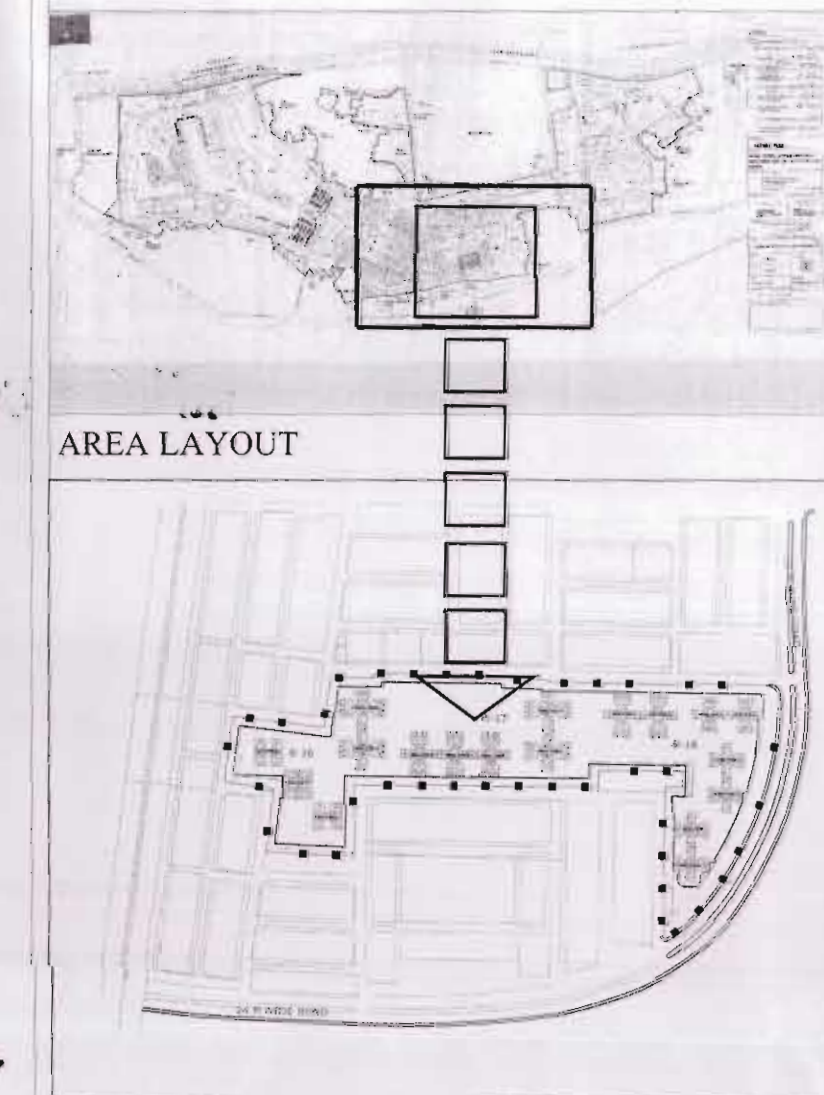

NOTE :-

Architect's Signature

Samridhi Gupta, Architect
Council of Architecture
Registration No. CA/2004/33091

Owners' Signature

For Jaypee Infratech Limited
Authorised Signatory

Architects & Town Planners

ARCOP ASSOCIATES Pvt. Ltd.
E-106, G.K. ENCLAVE Part-I
New Delhi-110 049

Ph.: 011-26242050 Fax : 011-26238035

Owner

JAYPEE INFRA TECH LTD.
Map for proposed Building & per Reg.
Laws. Submitted for approval, please.

Drawing Title

KENSINGTON PARK
GROUND & TYPICAL FLOOR PLAN
OF TOWER
KPH- 01 (TOWER 17, 19)

Job Title

BUILDING SUBMISSION FOR
KENSINGTON PARK
JAYPEE GREENS, SECTOR 133,
NOIDA, U.P.

Scale

1:100,150

Date

FEB. 2012

Dealt by

Checked by Revision No.

FAROOQ

Samridhi Gupta


NOIDA A.U.

Chief Architect


Associate Architect

Architect

Chief Architect

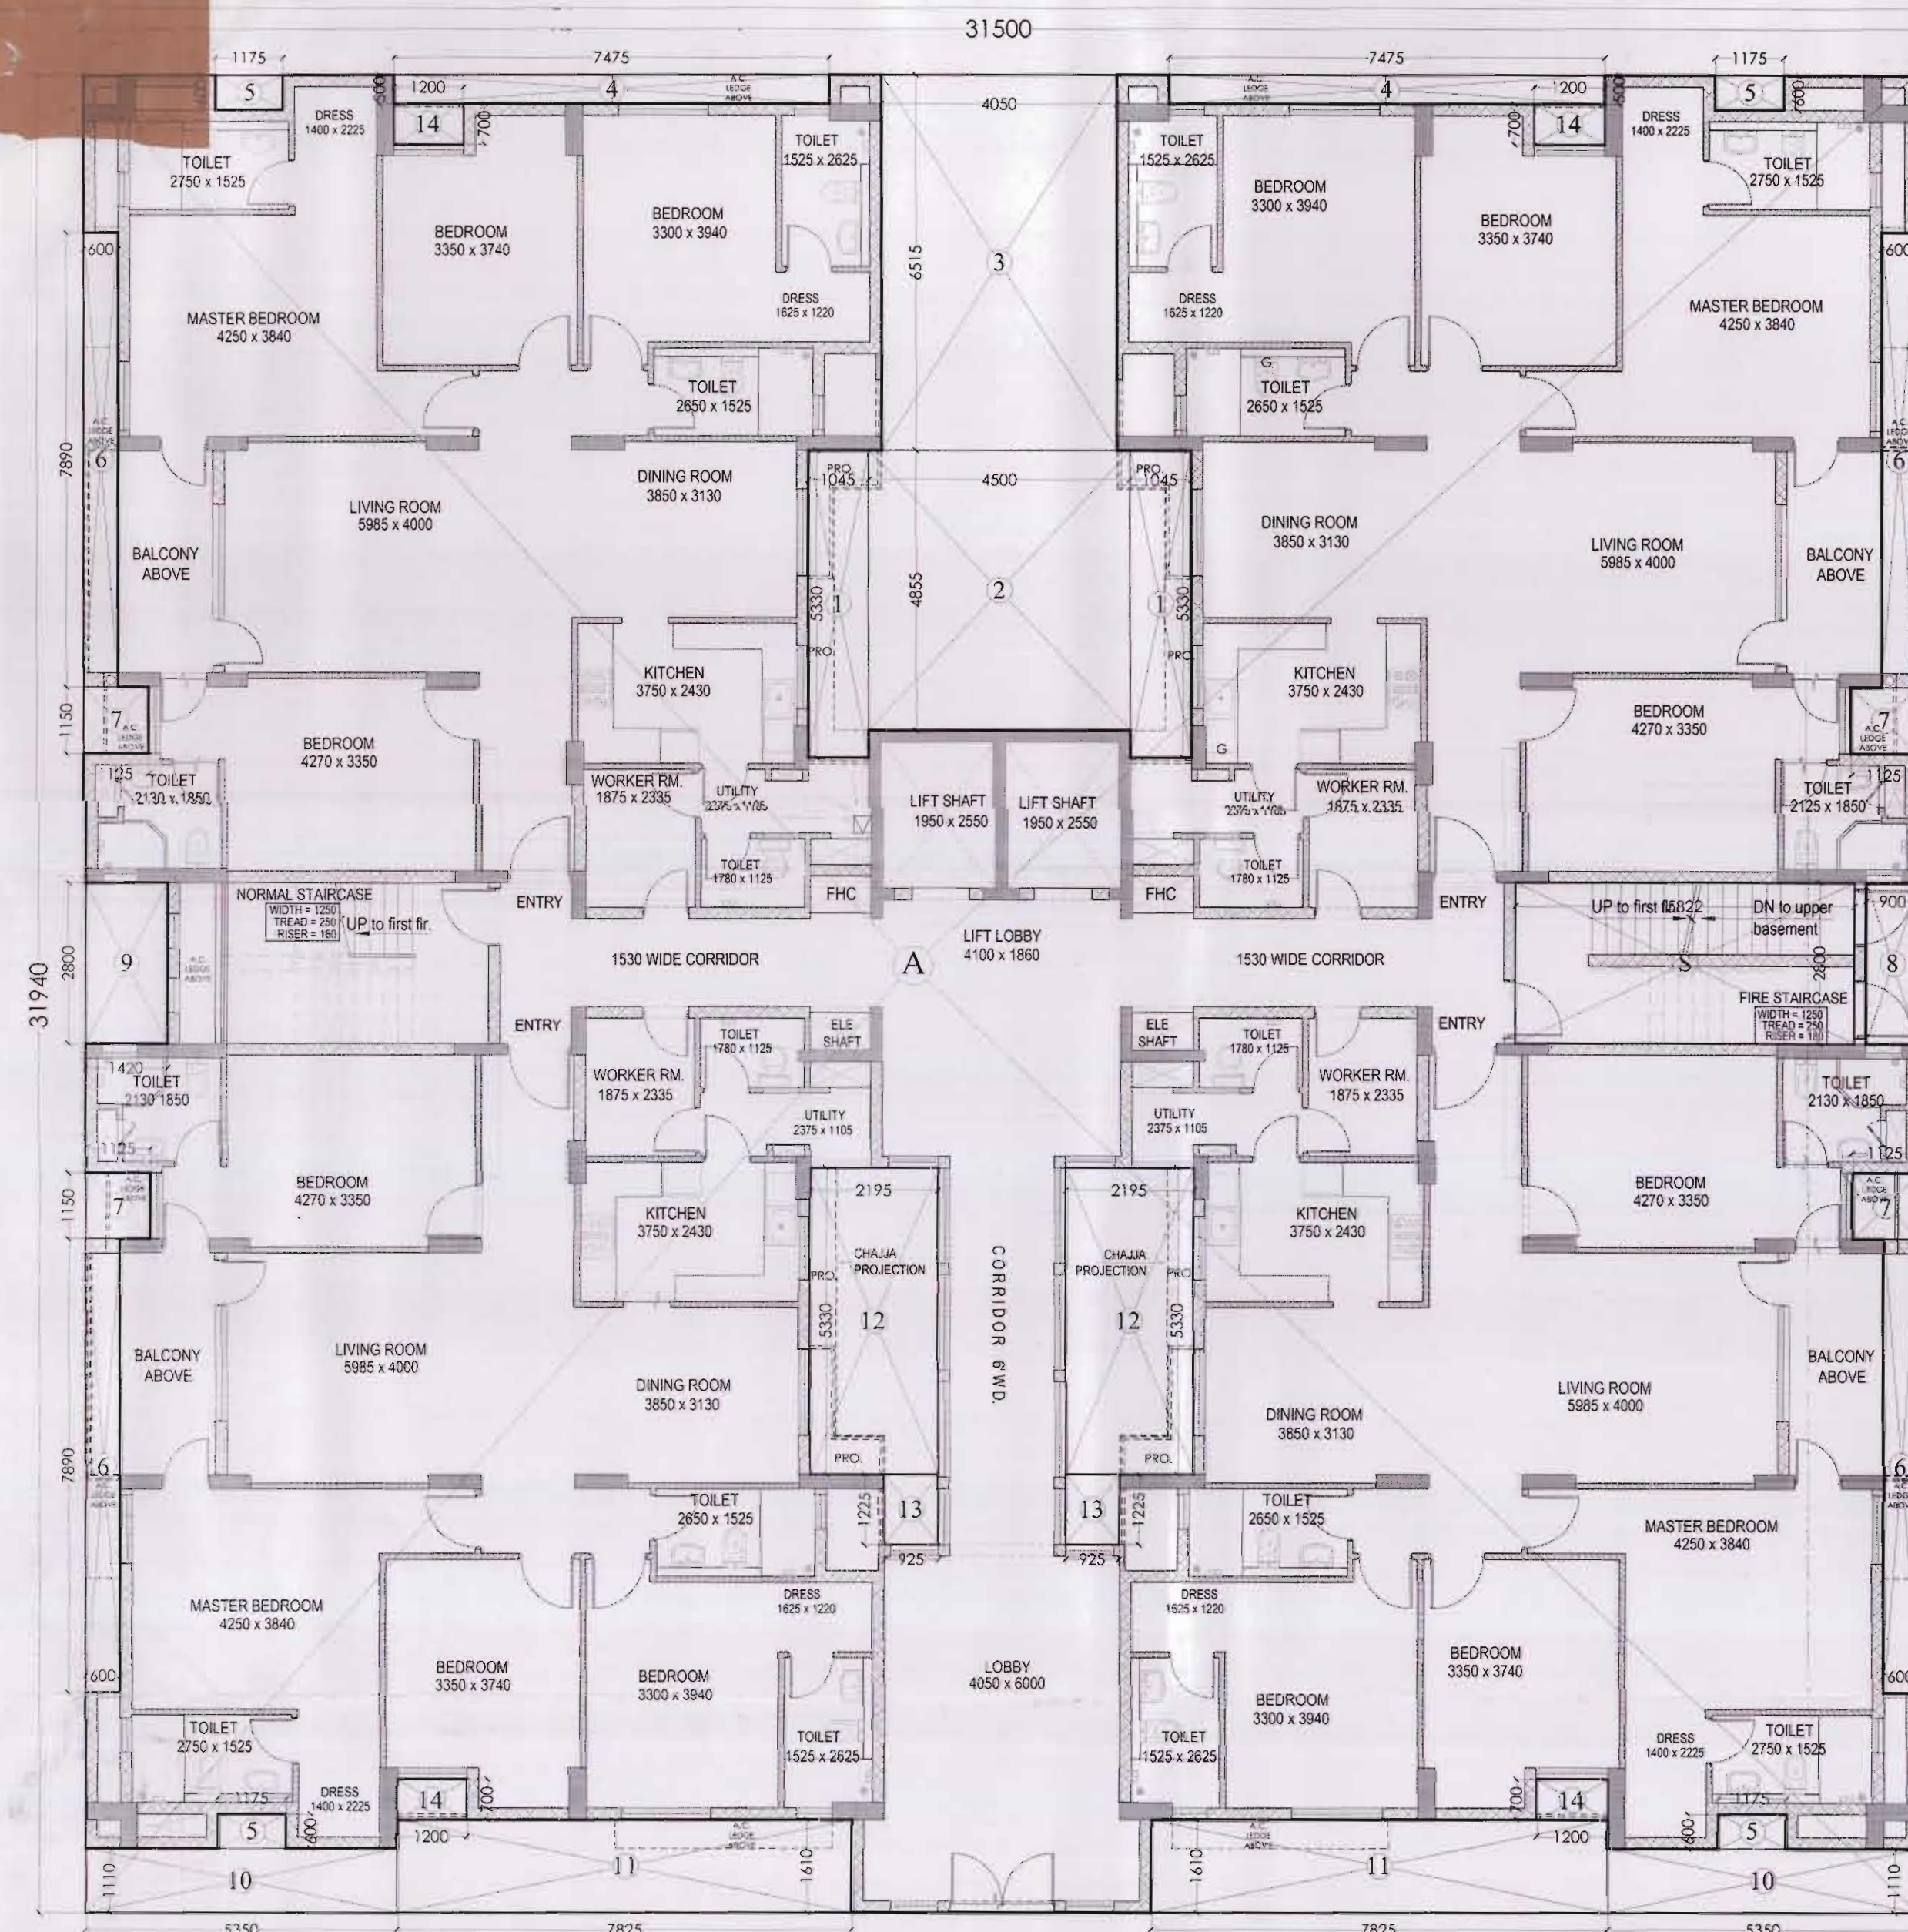


GROUND FLOOR PLAN
(TOWER PLANS KPH-02 TOWER 18)

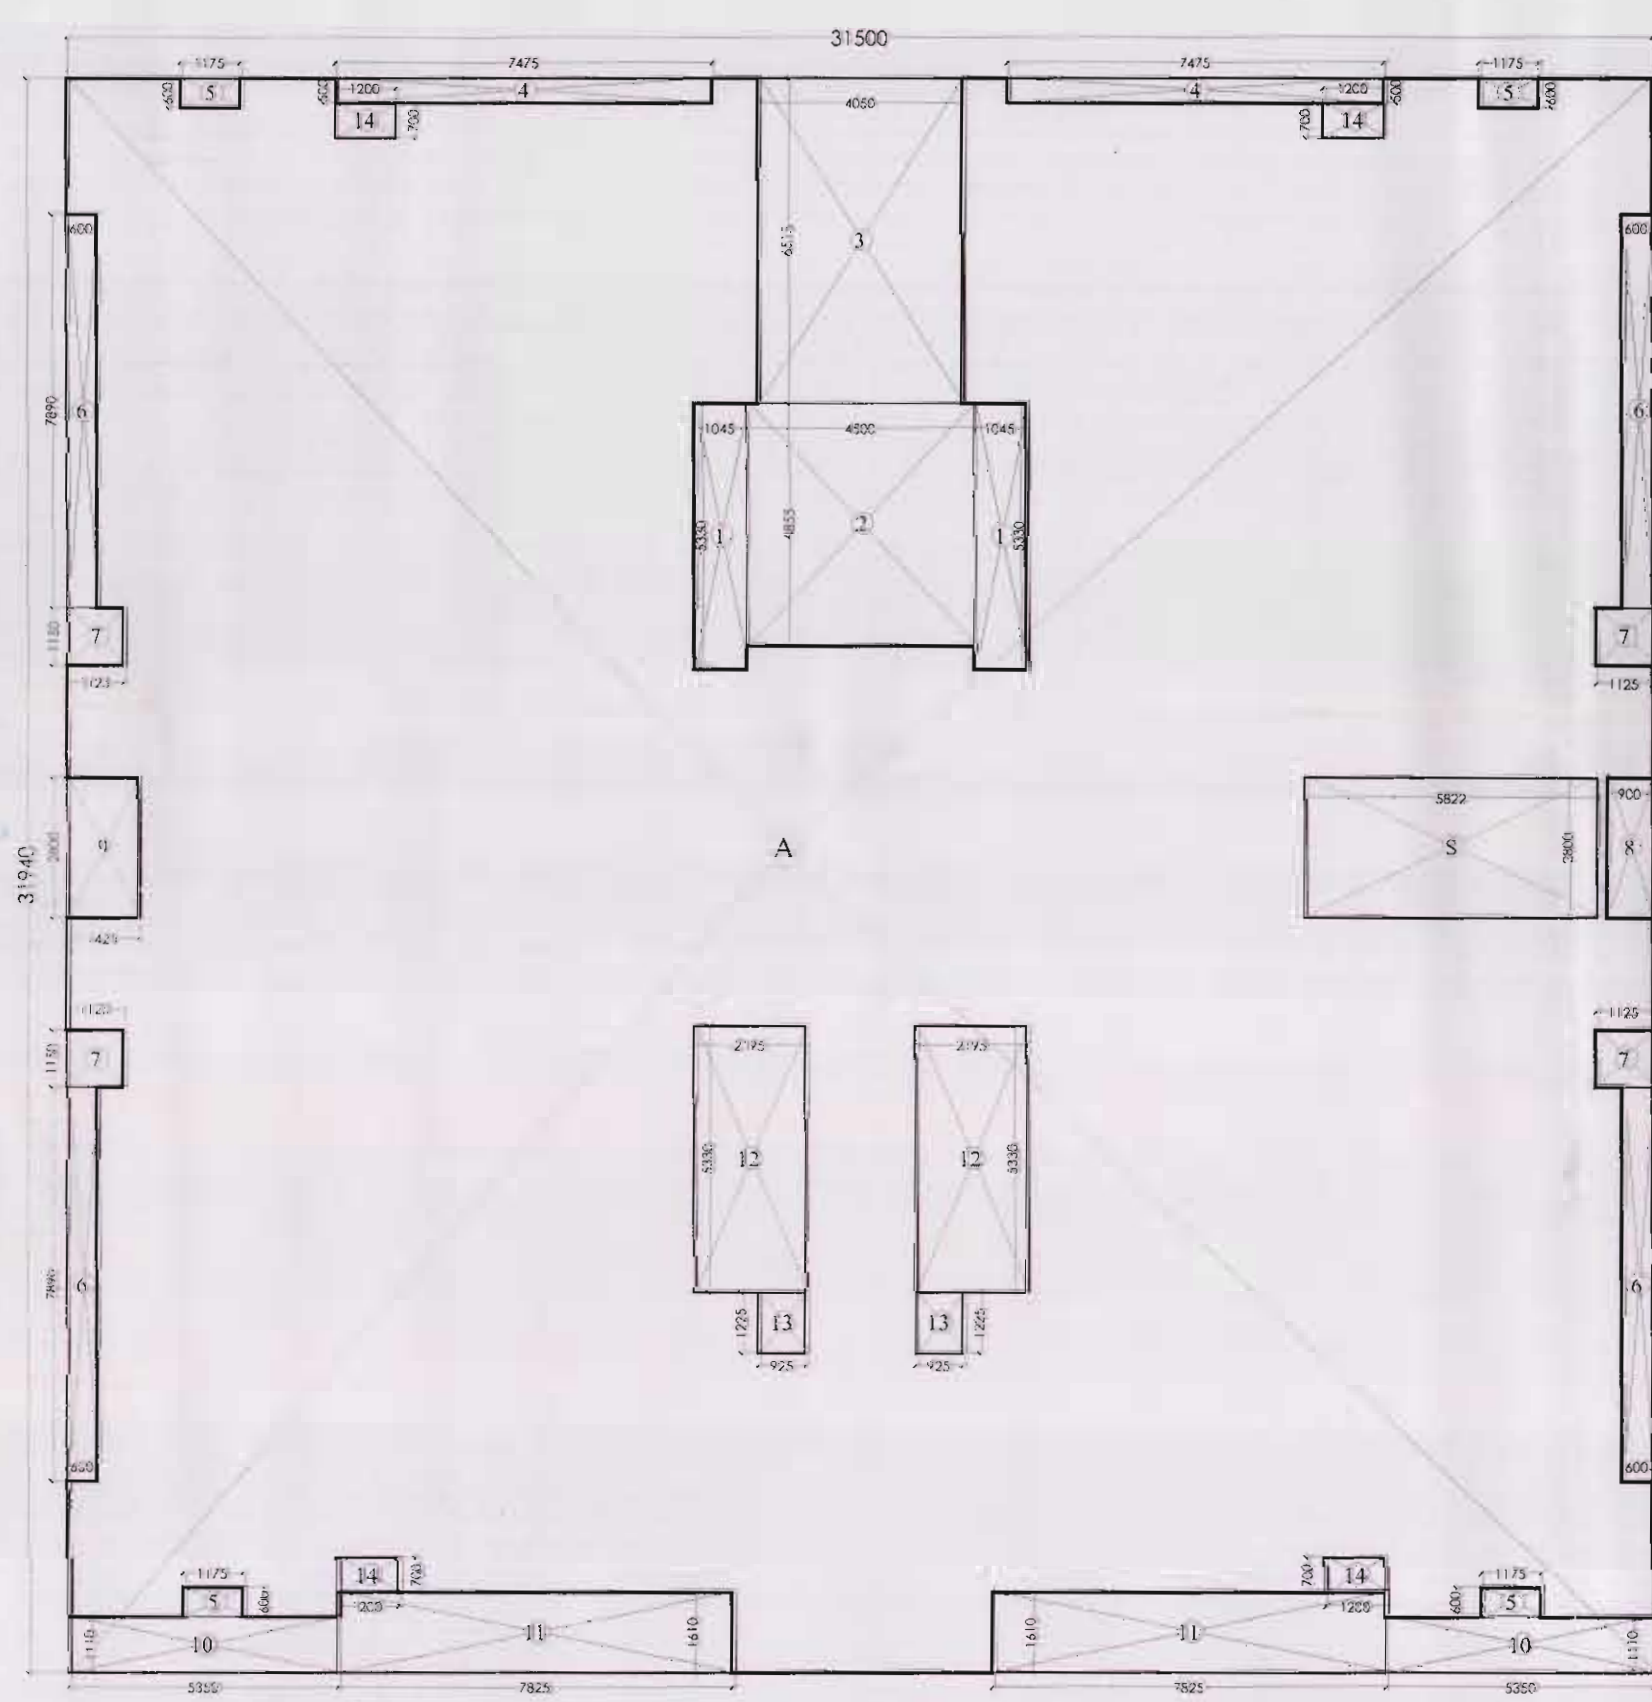

GROUND FLOOR ENVELOPE PLAN
(TOWER PLANS KPH-02 TOWER 18)

AREA STATEMENT GROUND FLOOR TOWER TYPE (KPH-02) (G+19)				
ADDITION AREA (A)				
Sr.No.	Coff.No.	Breadth	Length	Area
		mm.	mm.	Sq.mtr.
A	1	31500	31940	1008.11
(A)				
DEDUCTION AREA (B)				
S	1	5822	2800	16.30
1	2	1045	5330	11.14
2	1	4500	4855	21.85
3	1	4050	6515	26.39
4	2	7475	500	7.48
5	4	1175	600	2.82
6	4	600	7890	18.94
7	4	1125	1150	5.18
8	1	900	2600	2.52
9	1	1420	2800	3.98
10	2	5350	1110	11.88
11	2	7475	1610	24.07
12	2	2195	5330	23.40
13	2	925	7225	2.27
14	4	1200	700	3.36
(B)				181.55
TOTAL AREA (A - B = C)				826.56
15% OF FAR AREA GROUND FLOOR TOWER TYPE (KPH-02) (G+19)				
AREA (A)				
Sr.No.	Coff.No.	Breadth	Length	Area
		mm.	mm.	Sq.mtr.
S	1	4280	2495	10.68
TOTAL				10.68

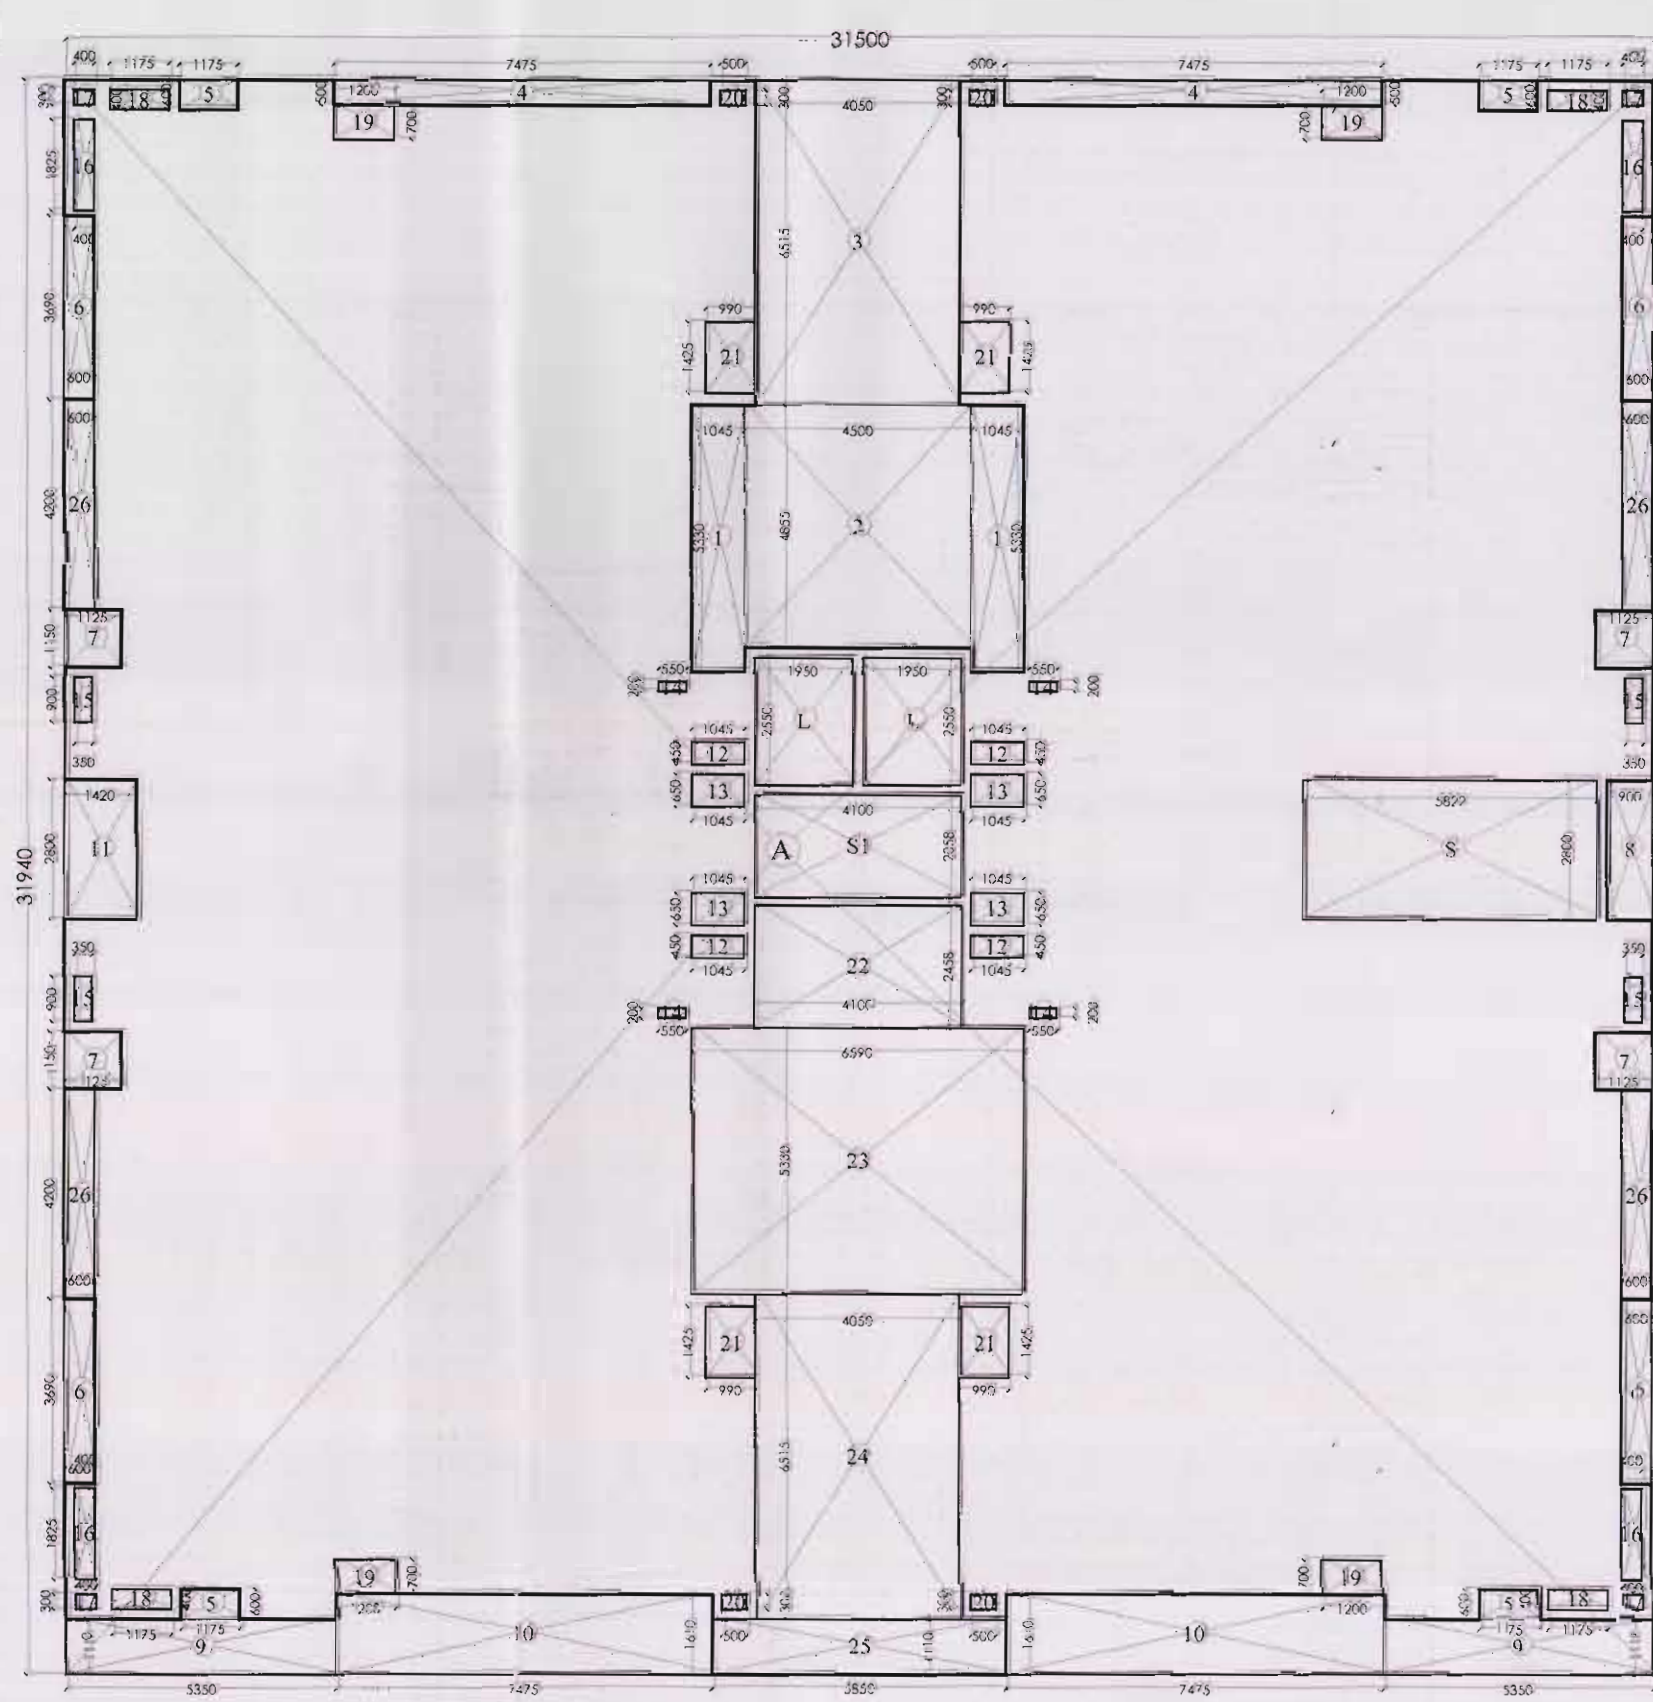


TYPICAL FLOOR ENVELOPE PLAN
(TOWER PLANS KPH-02 TOWER 18)
(1st TO 19th FLOOR)

15% OF FAR AREA TYPICAL FLOOR TOWER TYPE (KPH-02) (G+19)				
AREA (A)				
Sr.No.	Coff.No.	Breadth	Length	Area
		mm.	mm.	Sq.mtr.
S	1	5822	2800	16.30
S1	1	4100	2058	8.44
L	2	1950	2550	9.95
1	2	1045	5330	11.14
2	1	4500	4855	21.85
3	1	4050	6515	26.39
4	2	7475	500	7.48
5	4	1175	600	2.82
6	4	600	7890	18.94
7	4	1125	1150	5.18
8	1	900	2600	2.52
9	2	5350	1110	11.88
10	2	7475	1610	24.07
11	1	1420	2800	3.98
12	4	1045	450	1.88
13	4	1050	650	2.73
14	4	550	200	0.44
15	4	900	1425	5.64
16	4	400	1825	2.92
17	4	400	360	0.98
18	4	1175	400	1.88
19	4	1200	700	3.36
20	4	500	300	0.65
21	4	990	1425	5.64
22	1	4100	2458	10.08
23	1	6590	5330	35.12
24	1	4050	6515	26.39
25	1	5850	1110	6.49
26	4	600	4200	10.08
(B)				270.18
TOTAL AREA (A - B = C)				75.39
NO. OF FLOORS				19
				941.61

TYPICAL FLOOR PLAN
(TOWER PLANS KPH-02 TOWER 18)
(1st TO 19th FLOOR)

AREA STATEMENT TYPICAL FLOOR TOWER TYPE (KPH-02) (G+19)				
ADDITION AREA (A)				
Sr.No.	Coff.No.	Breadth	Length	Area
		mm.	mm.	Sq.mtr.
A	1	31500	31940	1008.11
(A)				
DEDUCTION AREA (B)				
S	1	5822	2800	16.30
S1	1	4100	2058	8.44
L	2	1950	2550	9.95
1	2	1045	5330	11.14
2	1	4500	4855	21.85
3	1	4050	6515	26.39
4	2	7475	500	7.48
5	4	1175	600	2.82
6	4	600	7890	18.94
7	4	1125	1150	5.18
8	1	900	2600	2.52
9	2	5350	1110	11.88
10	2	7475	1610	24.07
11	1	1420	2800	3.98
12	4	1045	450	1.88
13	4	1050	650	2.73
14	4	550	200	0.44
15	4	900	1425	5.64
16	4	400	1825	2.92
17	4	400	360	0.98
18	4	1175	400	1.88
19	4	1200	700	3.36
20	4	500	300	0.65
21	4	990	1425	5.64
22	1	4100	2458	10.08
23	1	6590	5330	35.12
24	1	4050	6515	26.39
25	1	5850	1110	6.49
26	4	600	4200	10.08
(B)				270.18
TOTAL AREA (A - B = C)				75.39
NO. OF FLOORS				19
				13582.64

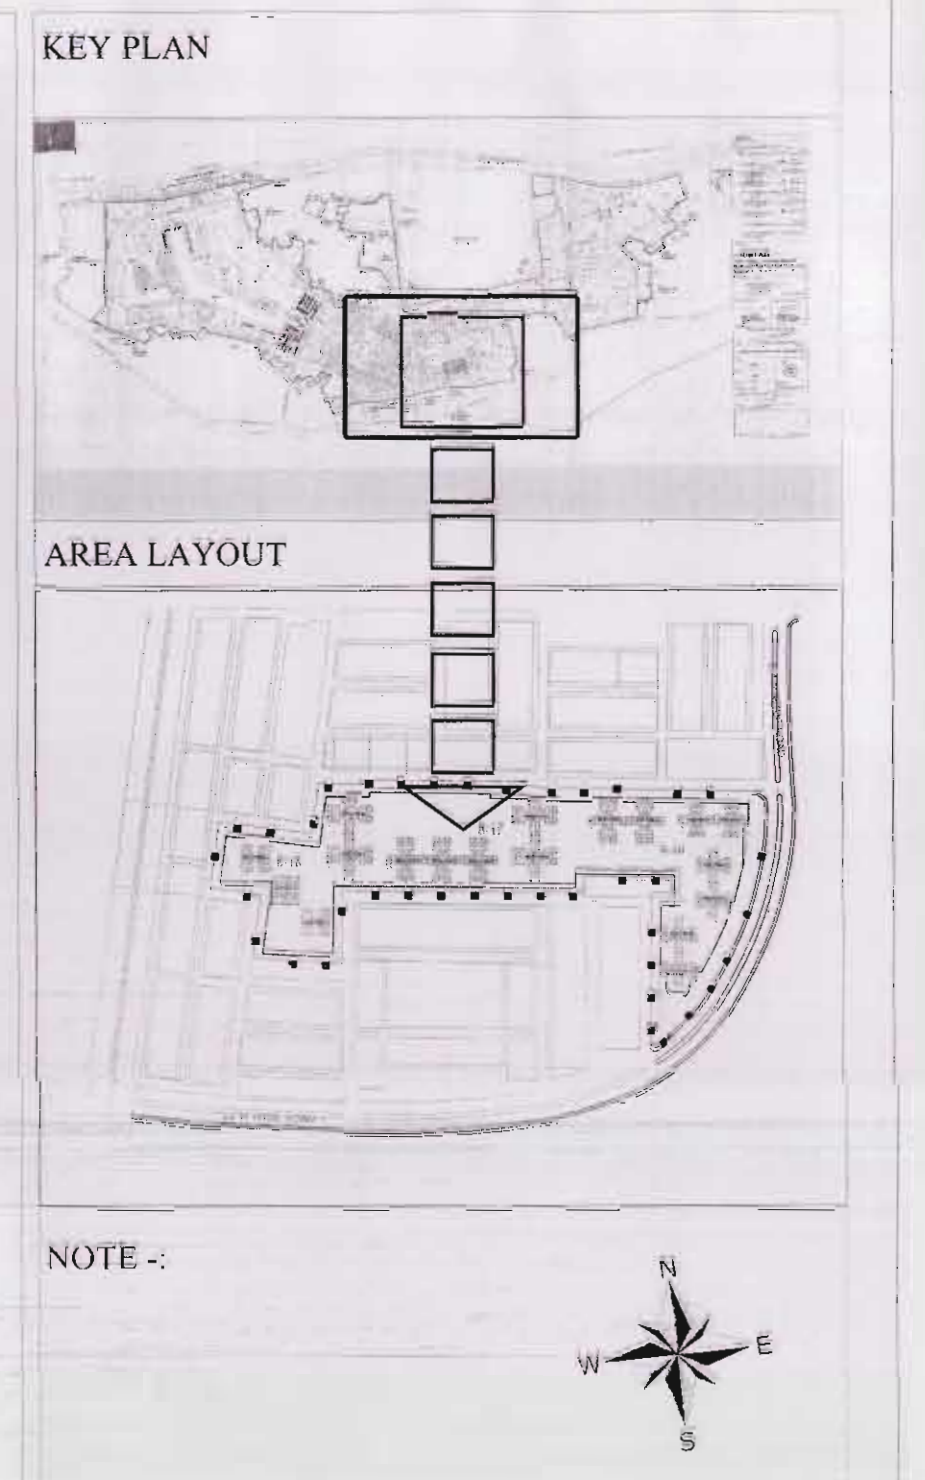

NOTE :-

Architect's Signature

 Samridhi Gupta, Architect
 Council of Architecture
 Registration No. CA/2004/33091

Owners' Signature

 For Jaypee Infratech Limited
 Architects & Town Planners
 ARCOP ASSOCIATES PVT. LTD.
 E-106, G.K. ENCLAVE Part-I
 New Delhi-110 049
 Ph: 011-26242050 Fax: 011-26238035

Owner
JAYPEE INFRA TECH LTD.
 Drawing Title
**KENSINGTON PARK
 GROUND & TYPICAL FLOOR PLAN
 OF TOWER
 KPH-02 (TOWER 18)**
 Date
FEB. 2012
 Drawing No.
JPG/SB/KPH-02/D-13
 Revision No.
1
 Chief Architect