



**TERRACE FLOOR PLAN  
(2BHK TOWER C1, C2, C3, D1 & D2)**

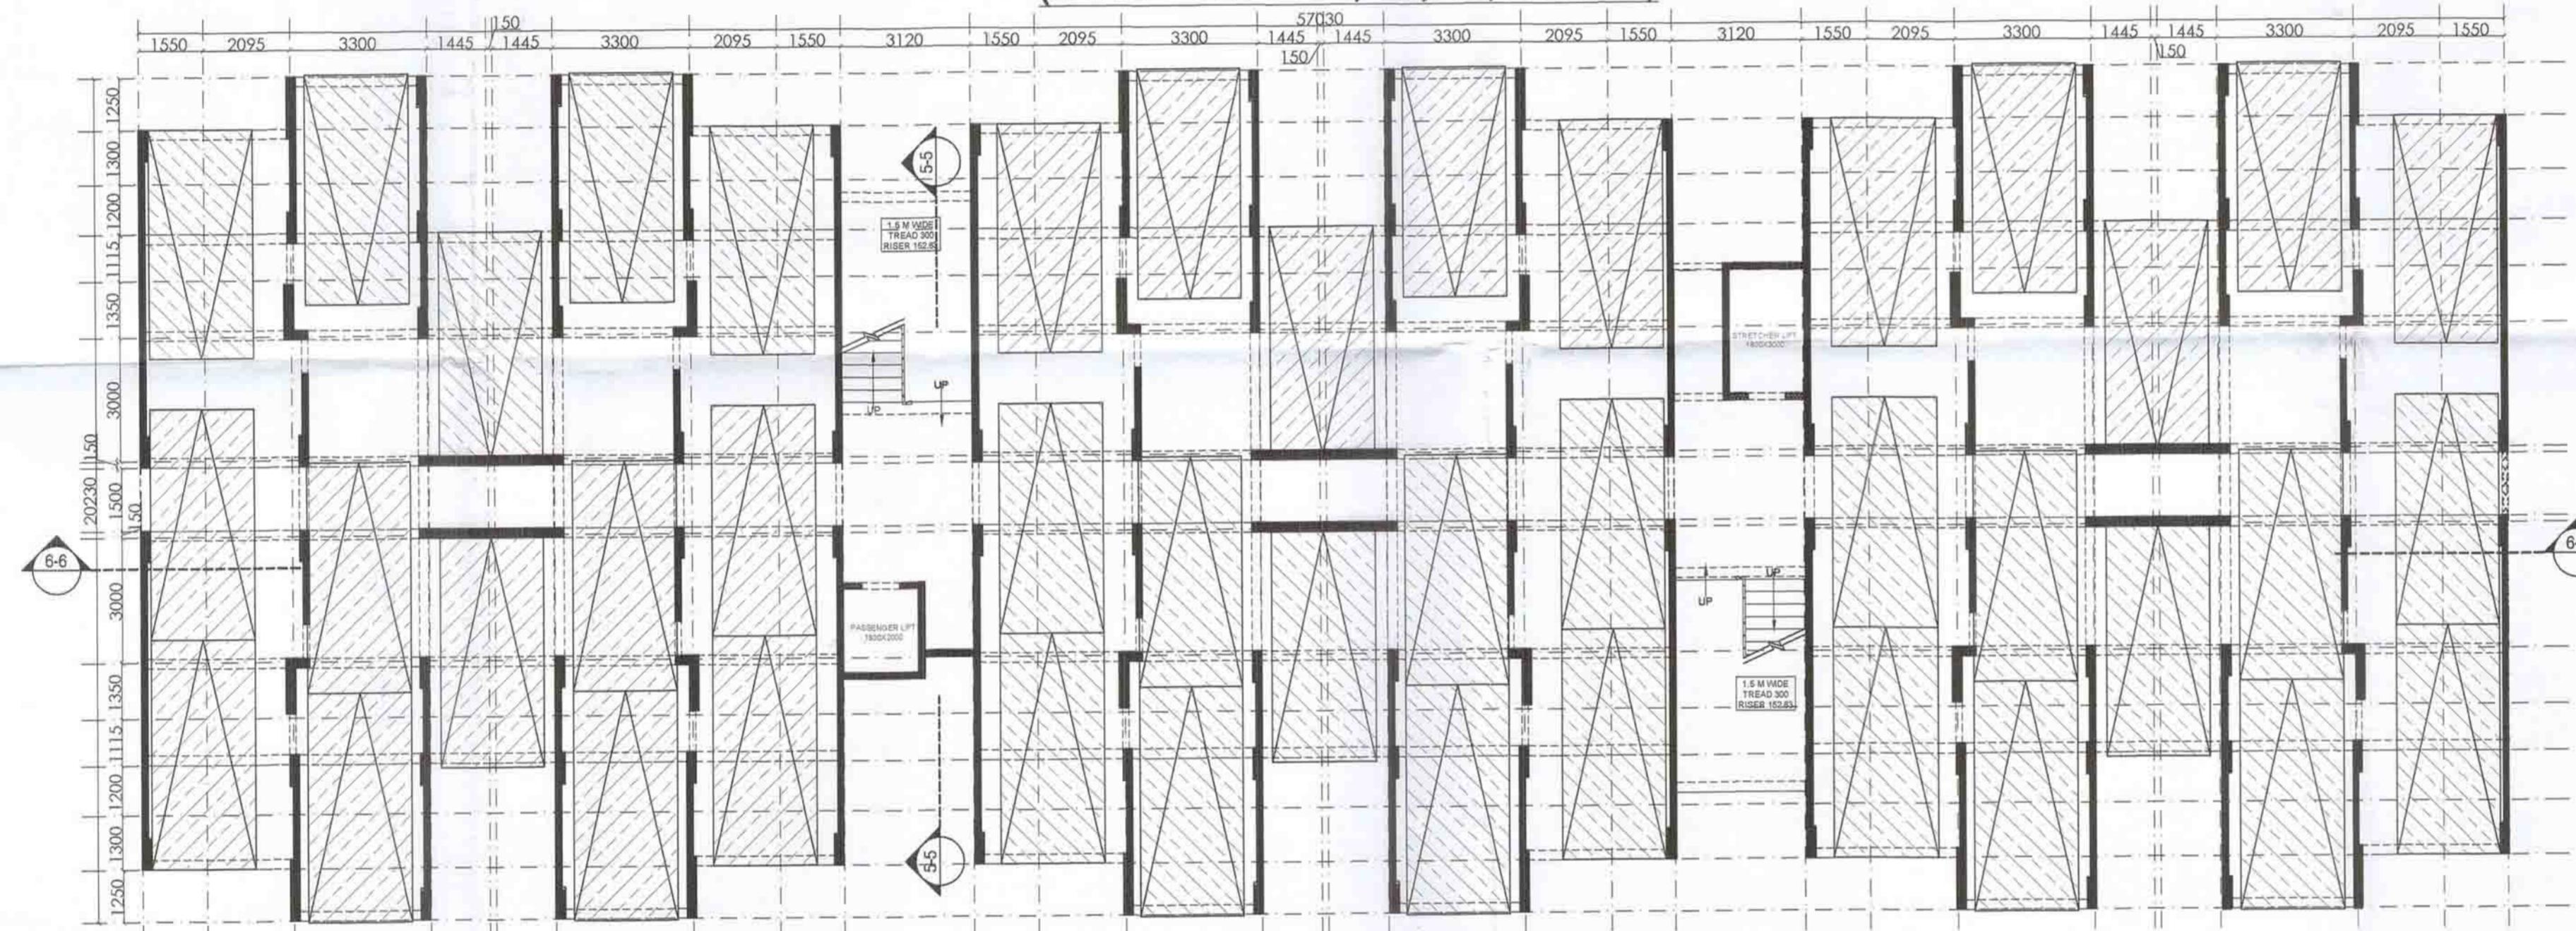

**STILT FLOOR PLAN  
(2BHK TOWER C1, C2, C3, D1 & D2)**

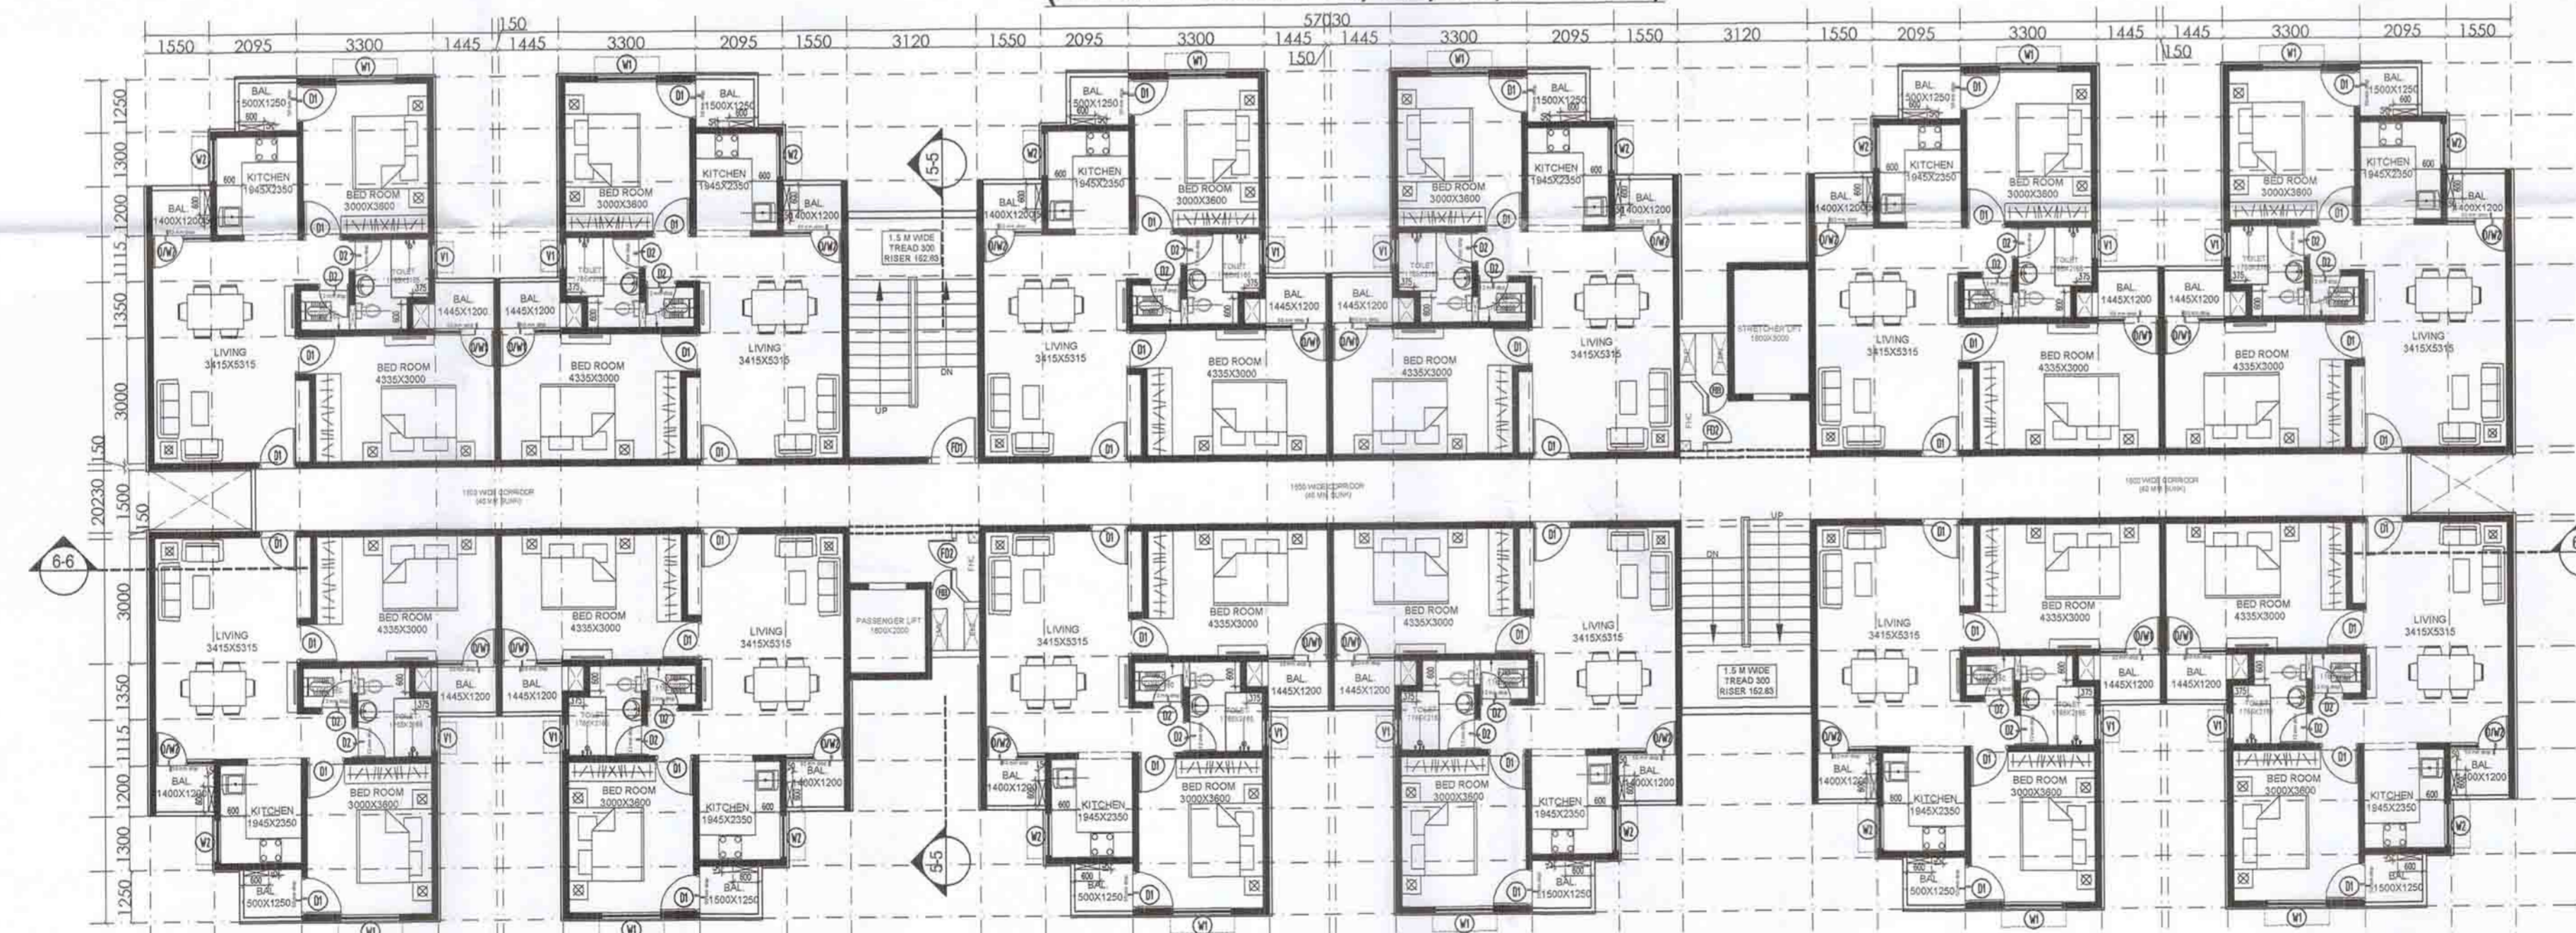

**TYPICAL FLOOR PLAN (1ST TO 14TH)  
(2BHK TOWER C1, C2, C3, D1 & D2)**

JF, AE, AE, EE

PROJECT 12

REVISED AFFORDABLE HOUSING, GOMTI  
ENCLAVE AT SEC-8, AWADH VIHAR YOJNA,  
SHAHEED PATH, LUCKNOW  
प्र.क्र. 2464/अ.प्र.स/53 द. 12-8-16

2 BHK

DATE	SCALE	REVISION	SHEET NO.
30/07/16	1:100	R2	07A

DRAWING NO.	SHEET SIZE
SEC-8 AH/UPAVP-2BHK /07-16/ SUB/H-C	A1

NOTE

- 1) ALL DIMENSIONS ARE IN MILLIMETERS
- 2) NO DIMENSION TO BE SCALED FROM THE DRAWINGS WRITTEN DIMENSIONS TO BE FOLLOWED.
- 3) IN CASE OF DISCREPANCIES LARGE SCALE, DETAILED DRAWINGS SHALL SUPERCEDE SMALLER SCALE DRAWINGS AND DISCREPANCIES IN THE DRAWINGS ARE TO BE BROUGHT OUT TO THE NOTICE OF THE ARCHITECT, IT IS GOT TO BE RECTIFIED BEFORE TENDERING.
- 4) ALL SERVICES DWGS TO BE REFERRED ONLY FOR THE TECHNICAL CONTENTS CO-ORDINATED WORKING DRAWINGS TO BE FOLLOWED FOR ALL WORK AT SITE.
- 5) ALL STRUCTURAL SIZES AND STRUCTURAL DETAILS TO BE REFERRED FROM DRAWINGS OF STRUCTURAL CONSULTANTS.

**DOOR WINDOW SCHEDULE**

TYPE	SIZE	SILL	LINTEL
D/W1	1445X2100	00	2100
D/W2	1400X2100	00	2100
D1	900X2100	00	2100
D2	750X2100	00	2100
W1	1400X1200	900	2100
W2	1000X1050	1050	2100
V1	600X600	1500	2100
FD1	1200X2100	00	2100
FD2	750X2100	00	2100
FD3	500X1800	00	1800

UNIT CARPET AREA- 59.19 SQ.MT.  
 UNIT BUILT UP AREA- 66.96 SQ.MT.  
 UNIT SUPER BUILT UP AREA- 77.09 SQ.MT.  
 SUPER BUILT UP AREA (12 UNITS)- 925.08 SQ.MT.  
 SUPER BUILT UP AREA (16 UNITS)- 1233.44 SQ.MT.

**architect's avenue**  
 D-2/122, Sambhav Tower, Vibhuti  
 Khand Gomti Nagar, Lucknow, U.P.

ARCHITECT  
 निगम हेतु प्रमाणित  
 वास्तुविद् निम्बोलक (समूह कम्पनी)  
 12 AUG 2016

ASSTT. ARCH. PLANNER  
 Drg. No. 54/- 9-8-2016  
 GOOD FOR EXECUTION  
 S.E. (HQ)

ARCHITECT PLANNER  
 54/- 9-8-2016

CHIEF ARCHITECT PLANNER  
 54/-

AVAS AYUKT  
 54/- 9-8-2016