



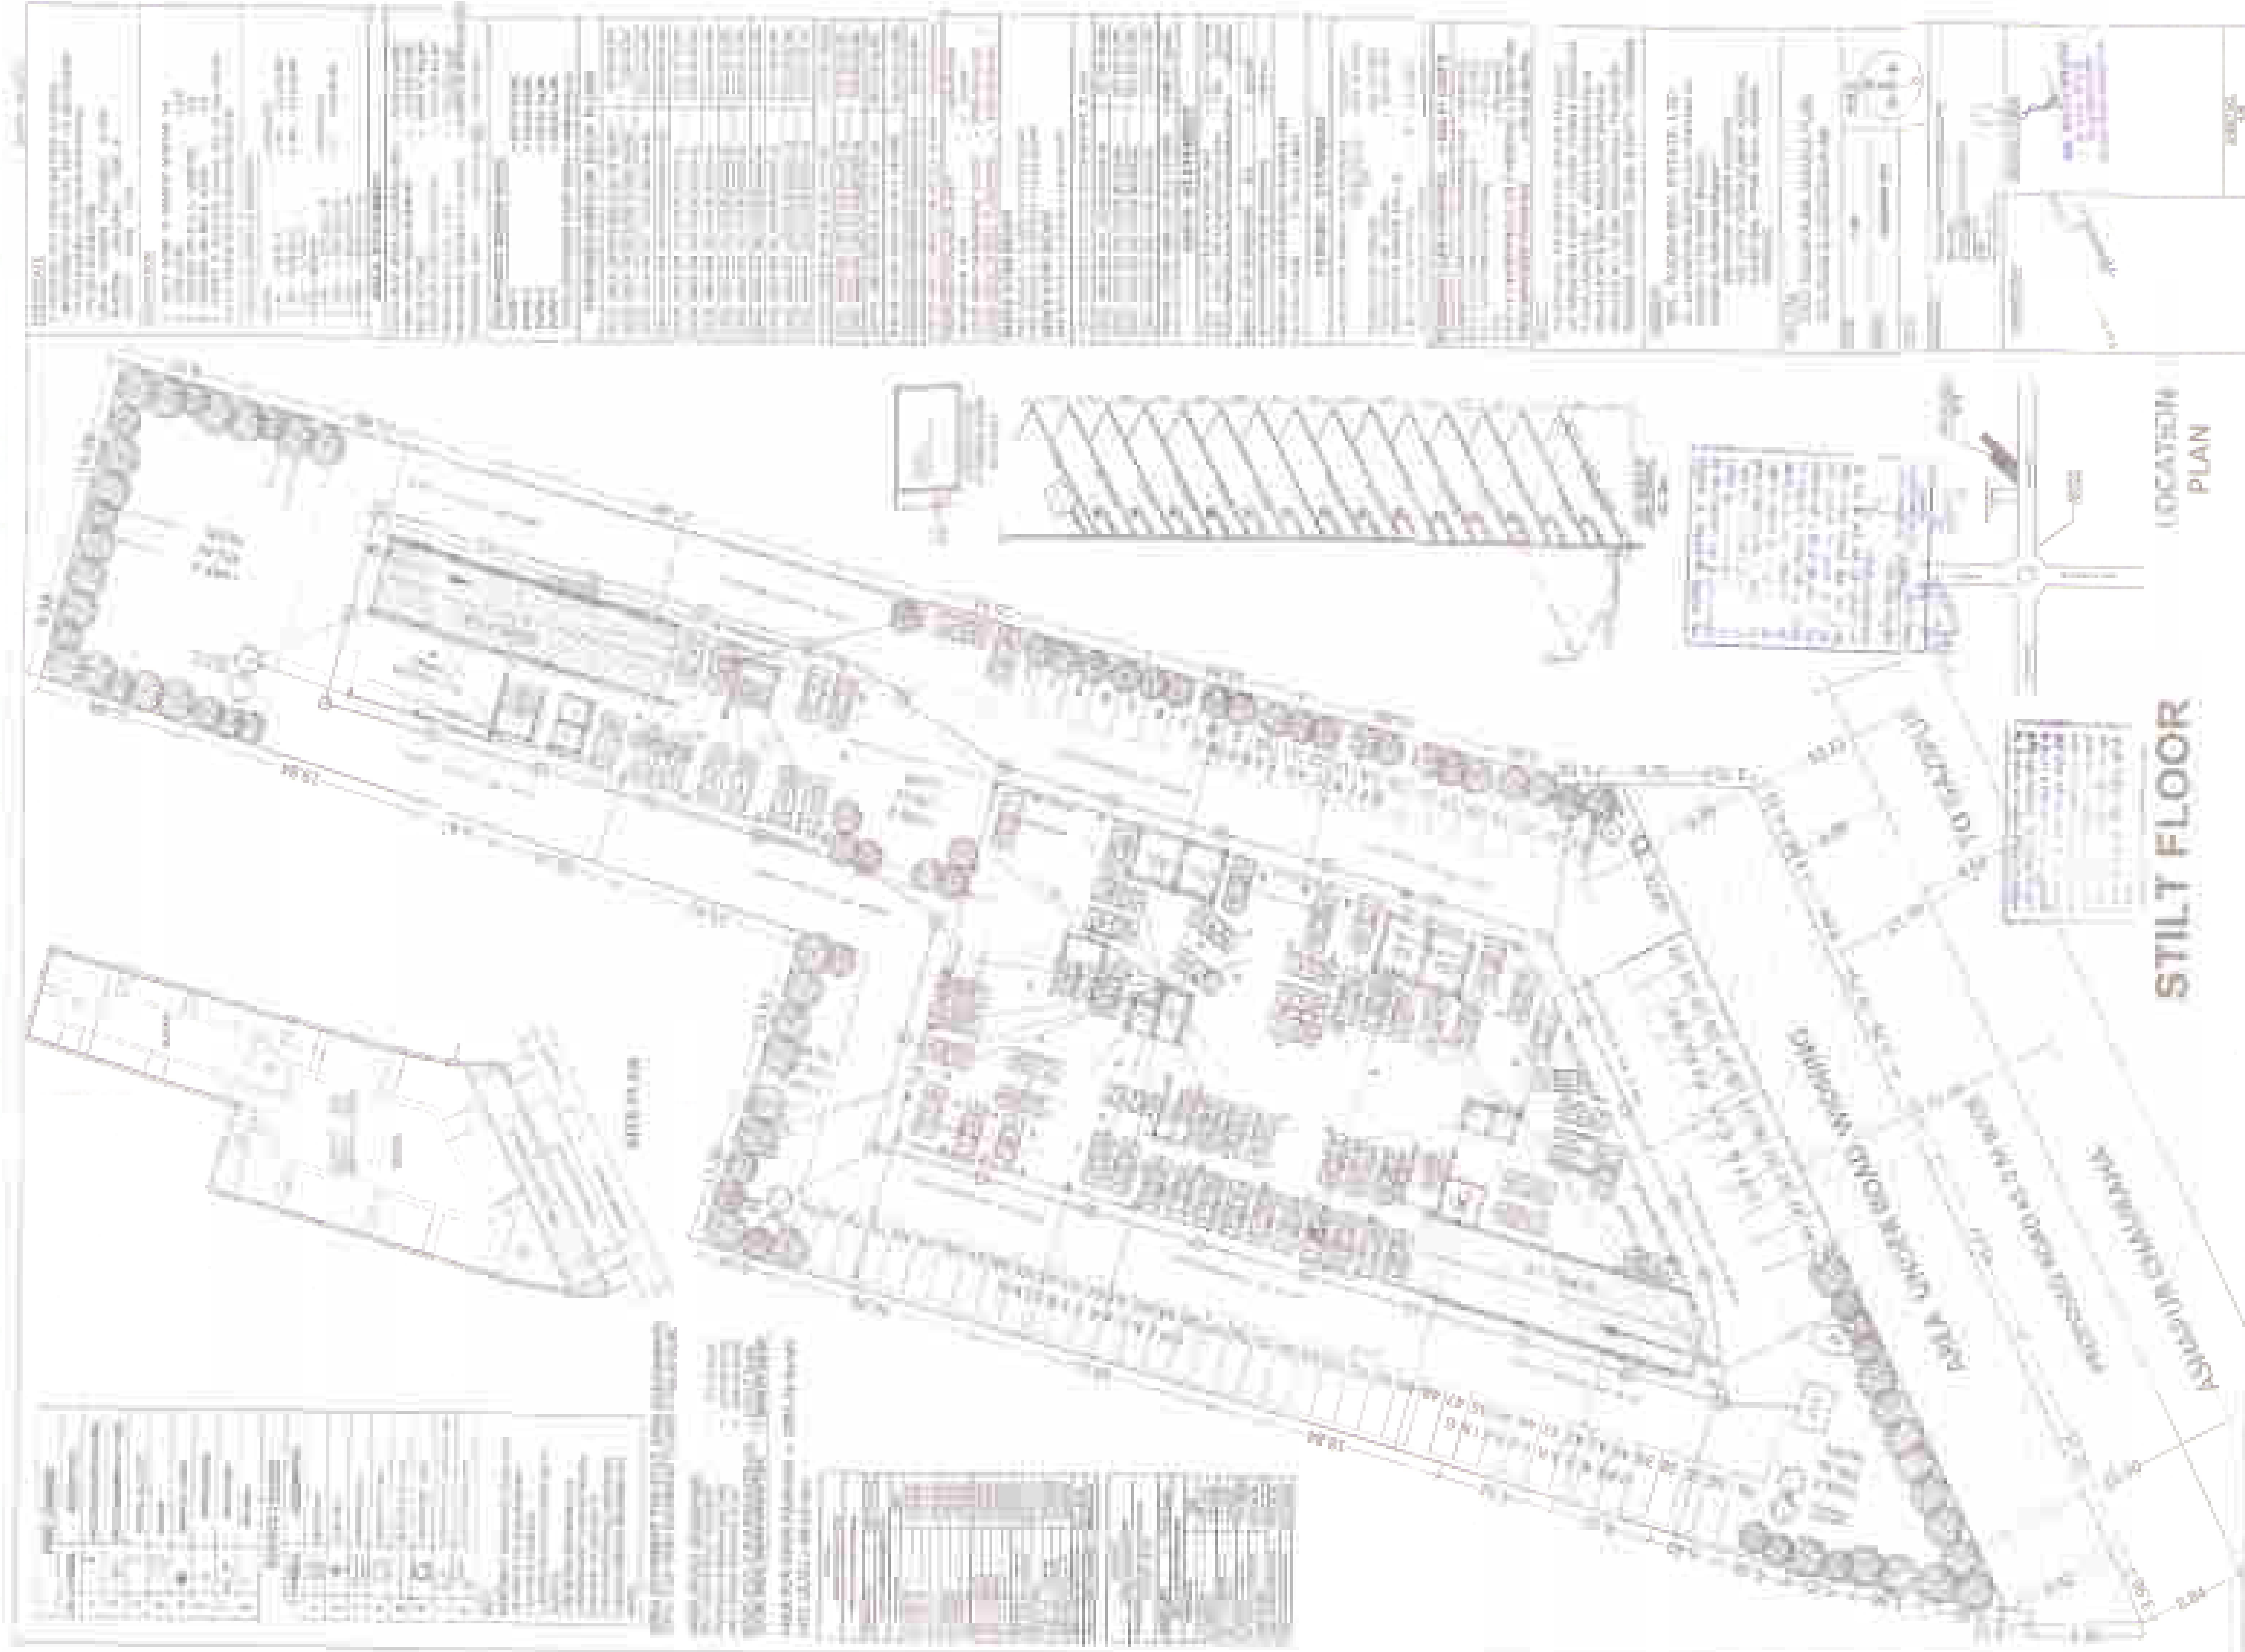

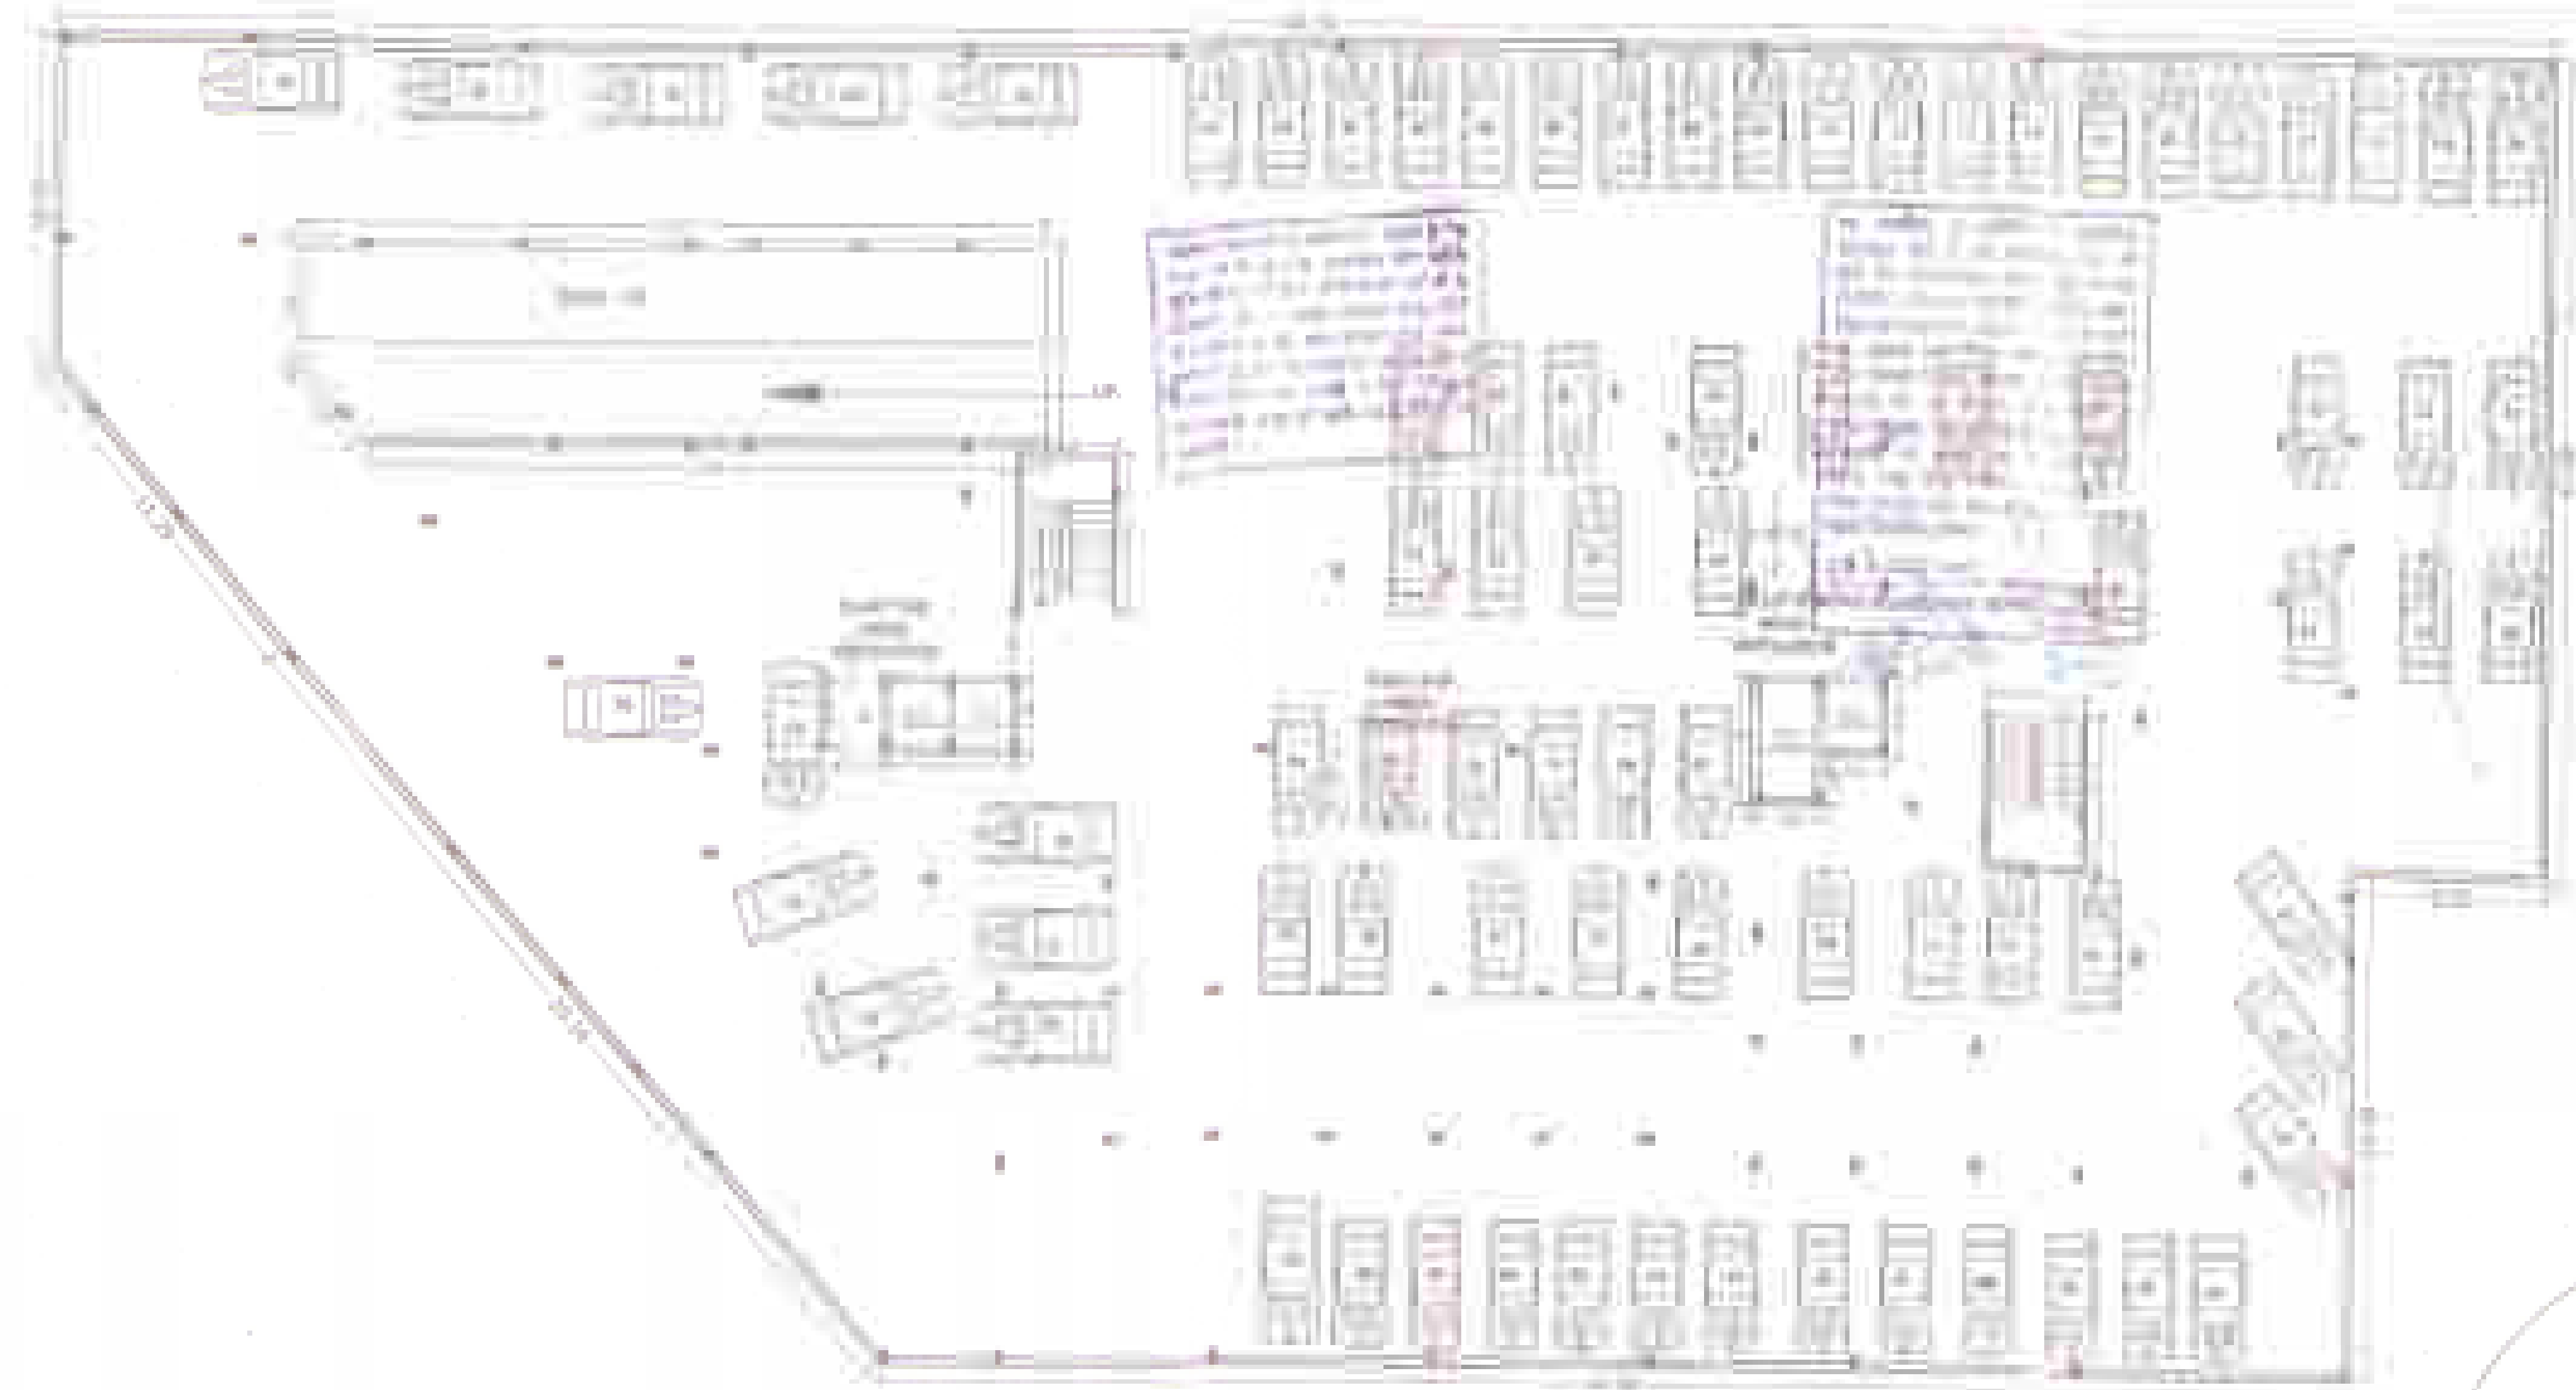


BLOCK A - BASEMENT	
AREA UNDER COVER	10,000 SQ. M.
AREA UNDER OPEN	10,000 SQ. M.
AREA UNDER TOTAL	20,000 SQ. M.

BLOCK A - BASEMENT	
AREA UNDER COVER	10,000 SQ. M.
AREA UNDER OPEN	10,000 SQ. M.
AREA UNDER TOTAL	20,000 SQ. M.

**BLOCK-A
BASEMENT FLOOR PLAN**



**BLOCK - B
1st to 2nd FLOOR PLAN**

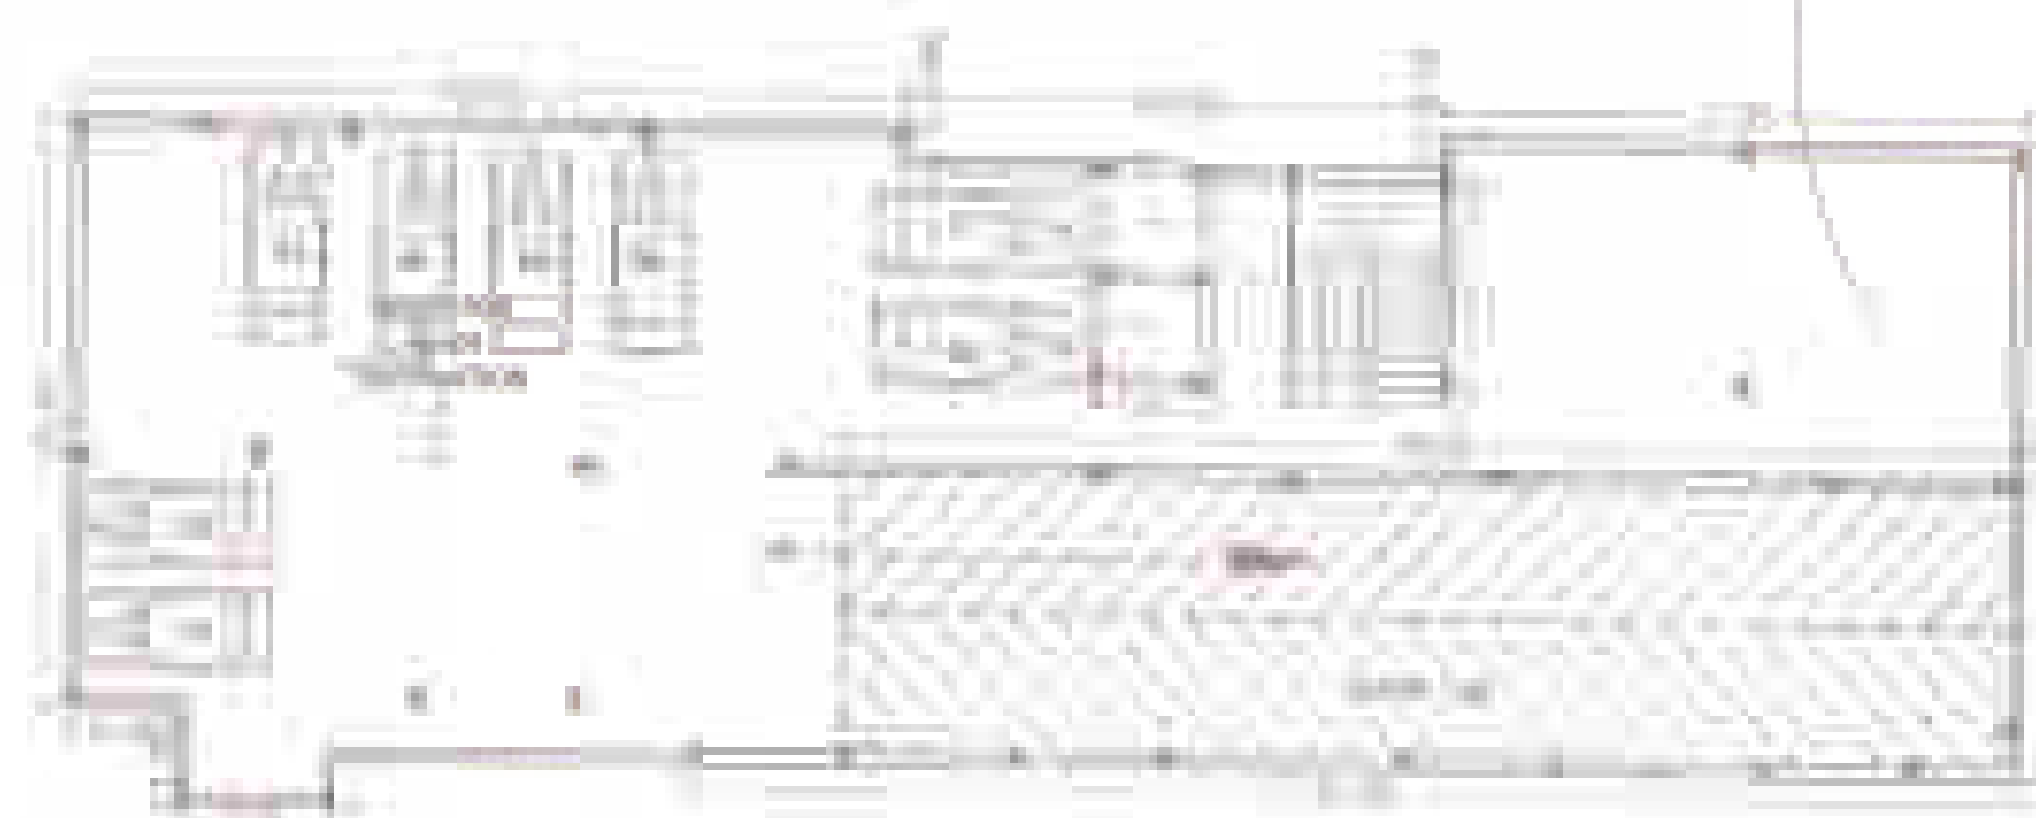

**BLOCK-B
BASEMENT FLOOR PLAN**



**BLOCK - B (EWS & LIG)
3rd to 6th FLOOR PLAN**




**BLOCK - B
TERRACE FLOOR PLAN**

1. The proposed development is a multi-story residential building with a total area of 20,000 SQ. M. The development is located in the center of the site and is surrounded by other buildings. The development is a multi-story residential building with a total area of 20,000 SQ. M. The development is located in the center of the site and is surrounded by other buildings.

2. The proposed development is a multi-story residential building with a total area of 20,000 SQ. M. The development is located in the center of the site and is surrounded by other buildings. The development is a multi-story residential building with a total area of 20,000 SQ. M. The development is located in the center of the site and is surrounded by other buildings.

3. The proposed development is a multi-story residential building with a total area of 20,000 SQ. M. The development is located in the center of the site and is surrounded by other buildings. The development is a multi-story residential building with a total area of 20,000 SQ. M. The development is located in the center of the site and is surrounded by other buildings.

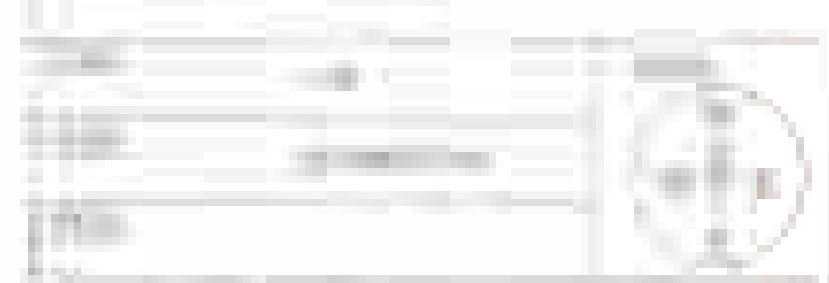

4. The proposed development is a multi-story residential building with a total area of 20,000 SQ. M. The development is located in the center of the site and is surrounded by other buildings. The development is a multi-story residential building with a total area of 20,000 SQ. M. The development is located in the center of the site and is surrounded by other buildings.



BLOCK - A
1st to 11th FLOOR PLAN
UNIT DOKLE - 110 MOD.

2000		2001		2002		
1	2	



12th to 13th FLOOR PLAN
UNIT 602 - 12 NOS

1. NAME (Last, first, middle) 2. DATE OF BIRTH 3. ADDRESS 4. CITY 5. STATE 6. ZIP		7. SEX 8. RACE 9. RELIGION 10. EDUCATION 11. OCCUPATION 12. INTERESTS 13. HOBBIES 14. SPORTS 15. TRAVEL 16. DIET 17. SMOKING 18. ALCOHOL 19. DRUGS 20. OTHER
--	--	---



1st to 2nd FLOOR PLAN
UNIT ZONE = 11 NO1

1. The first step is to identify the problem. In this case, the problem is that the company is not meeting its sales targets. The second step is to analyze the data. The third step is to develop a plan. The fourth step is to implement the plan. The fifth step is to evaluate the results.

1801-1815

THE UNIVERSITY OF CHICAGO PRESS
530 N. Dearborn Ave., Chicago, IL 60610-5708
U.S.A. and Canada: 1-800-843-8043
U.K. and elsewhere: 01223 326070
Fax: 01223 325150
Email: orderdept@uchicago.edu
Web: <http://www.uchicago.edu>

Dr. Martin H. Jones, MD
1000 University Ave., 20, Building
Durham, N.C. 27705
Phone: 919/286-1000
Fax: 919/286-1000
E-mail: m.h.jones@duke.edu

 All rights reserved. No part of this publication may be reproduced, stored in a retrieval system, or transmitted, in any form or by any means, electronic, mechanical, photocopying, recording, or by any information storage and retrieval system, without permission in writing from John Wiley & Sons, Inc.





APR 1999 VOL 26 / NO 4
 THE NEW YORK STOCK EXCHANGE
 AND THE SECURITIES AND EXCHANGE
 COMMISSION
 BY
 JAMES H. HANCOCK
 AND
 JAMES J. HANCOCK




ELEVATION OF GATE & BOUNDARY WALL

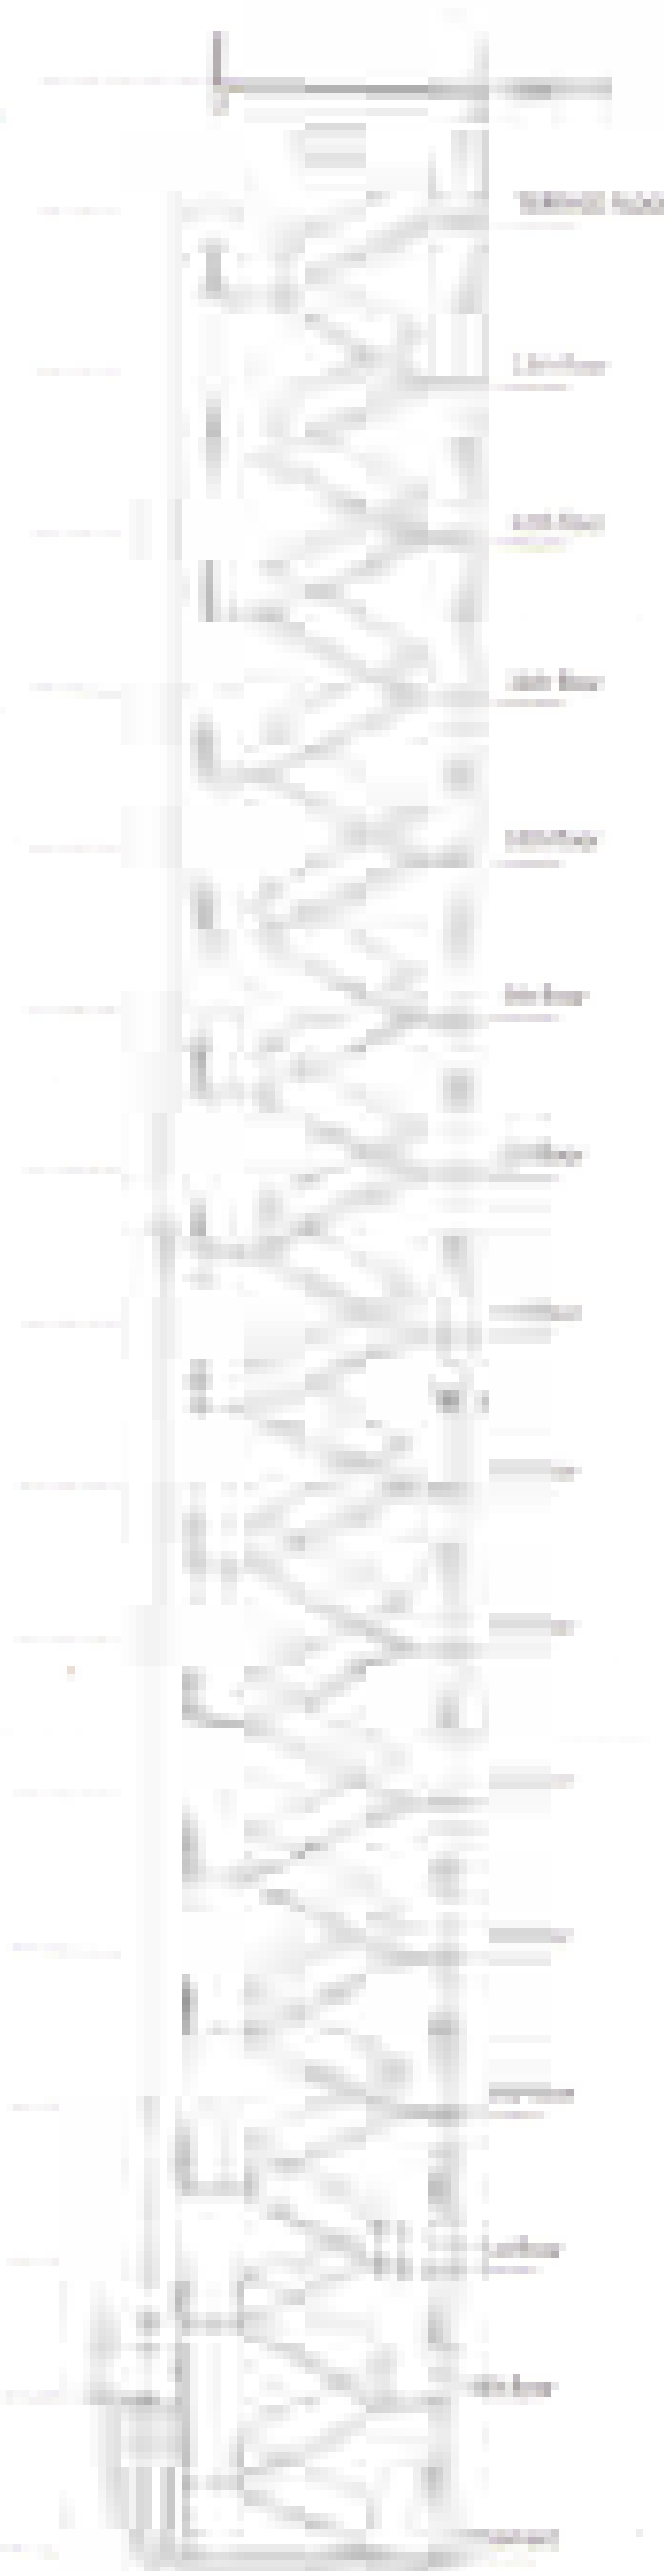

STILL OPEN.
STILL WORKING HARD FOR YOU.



1995, 1996, 1997,26

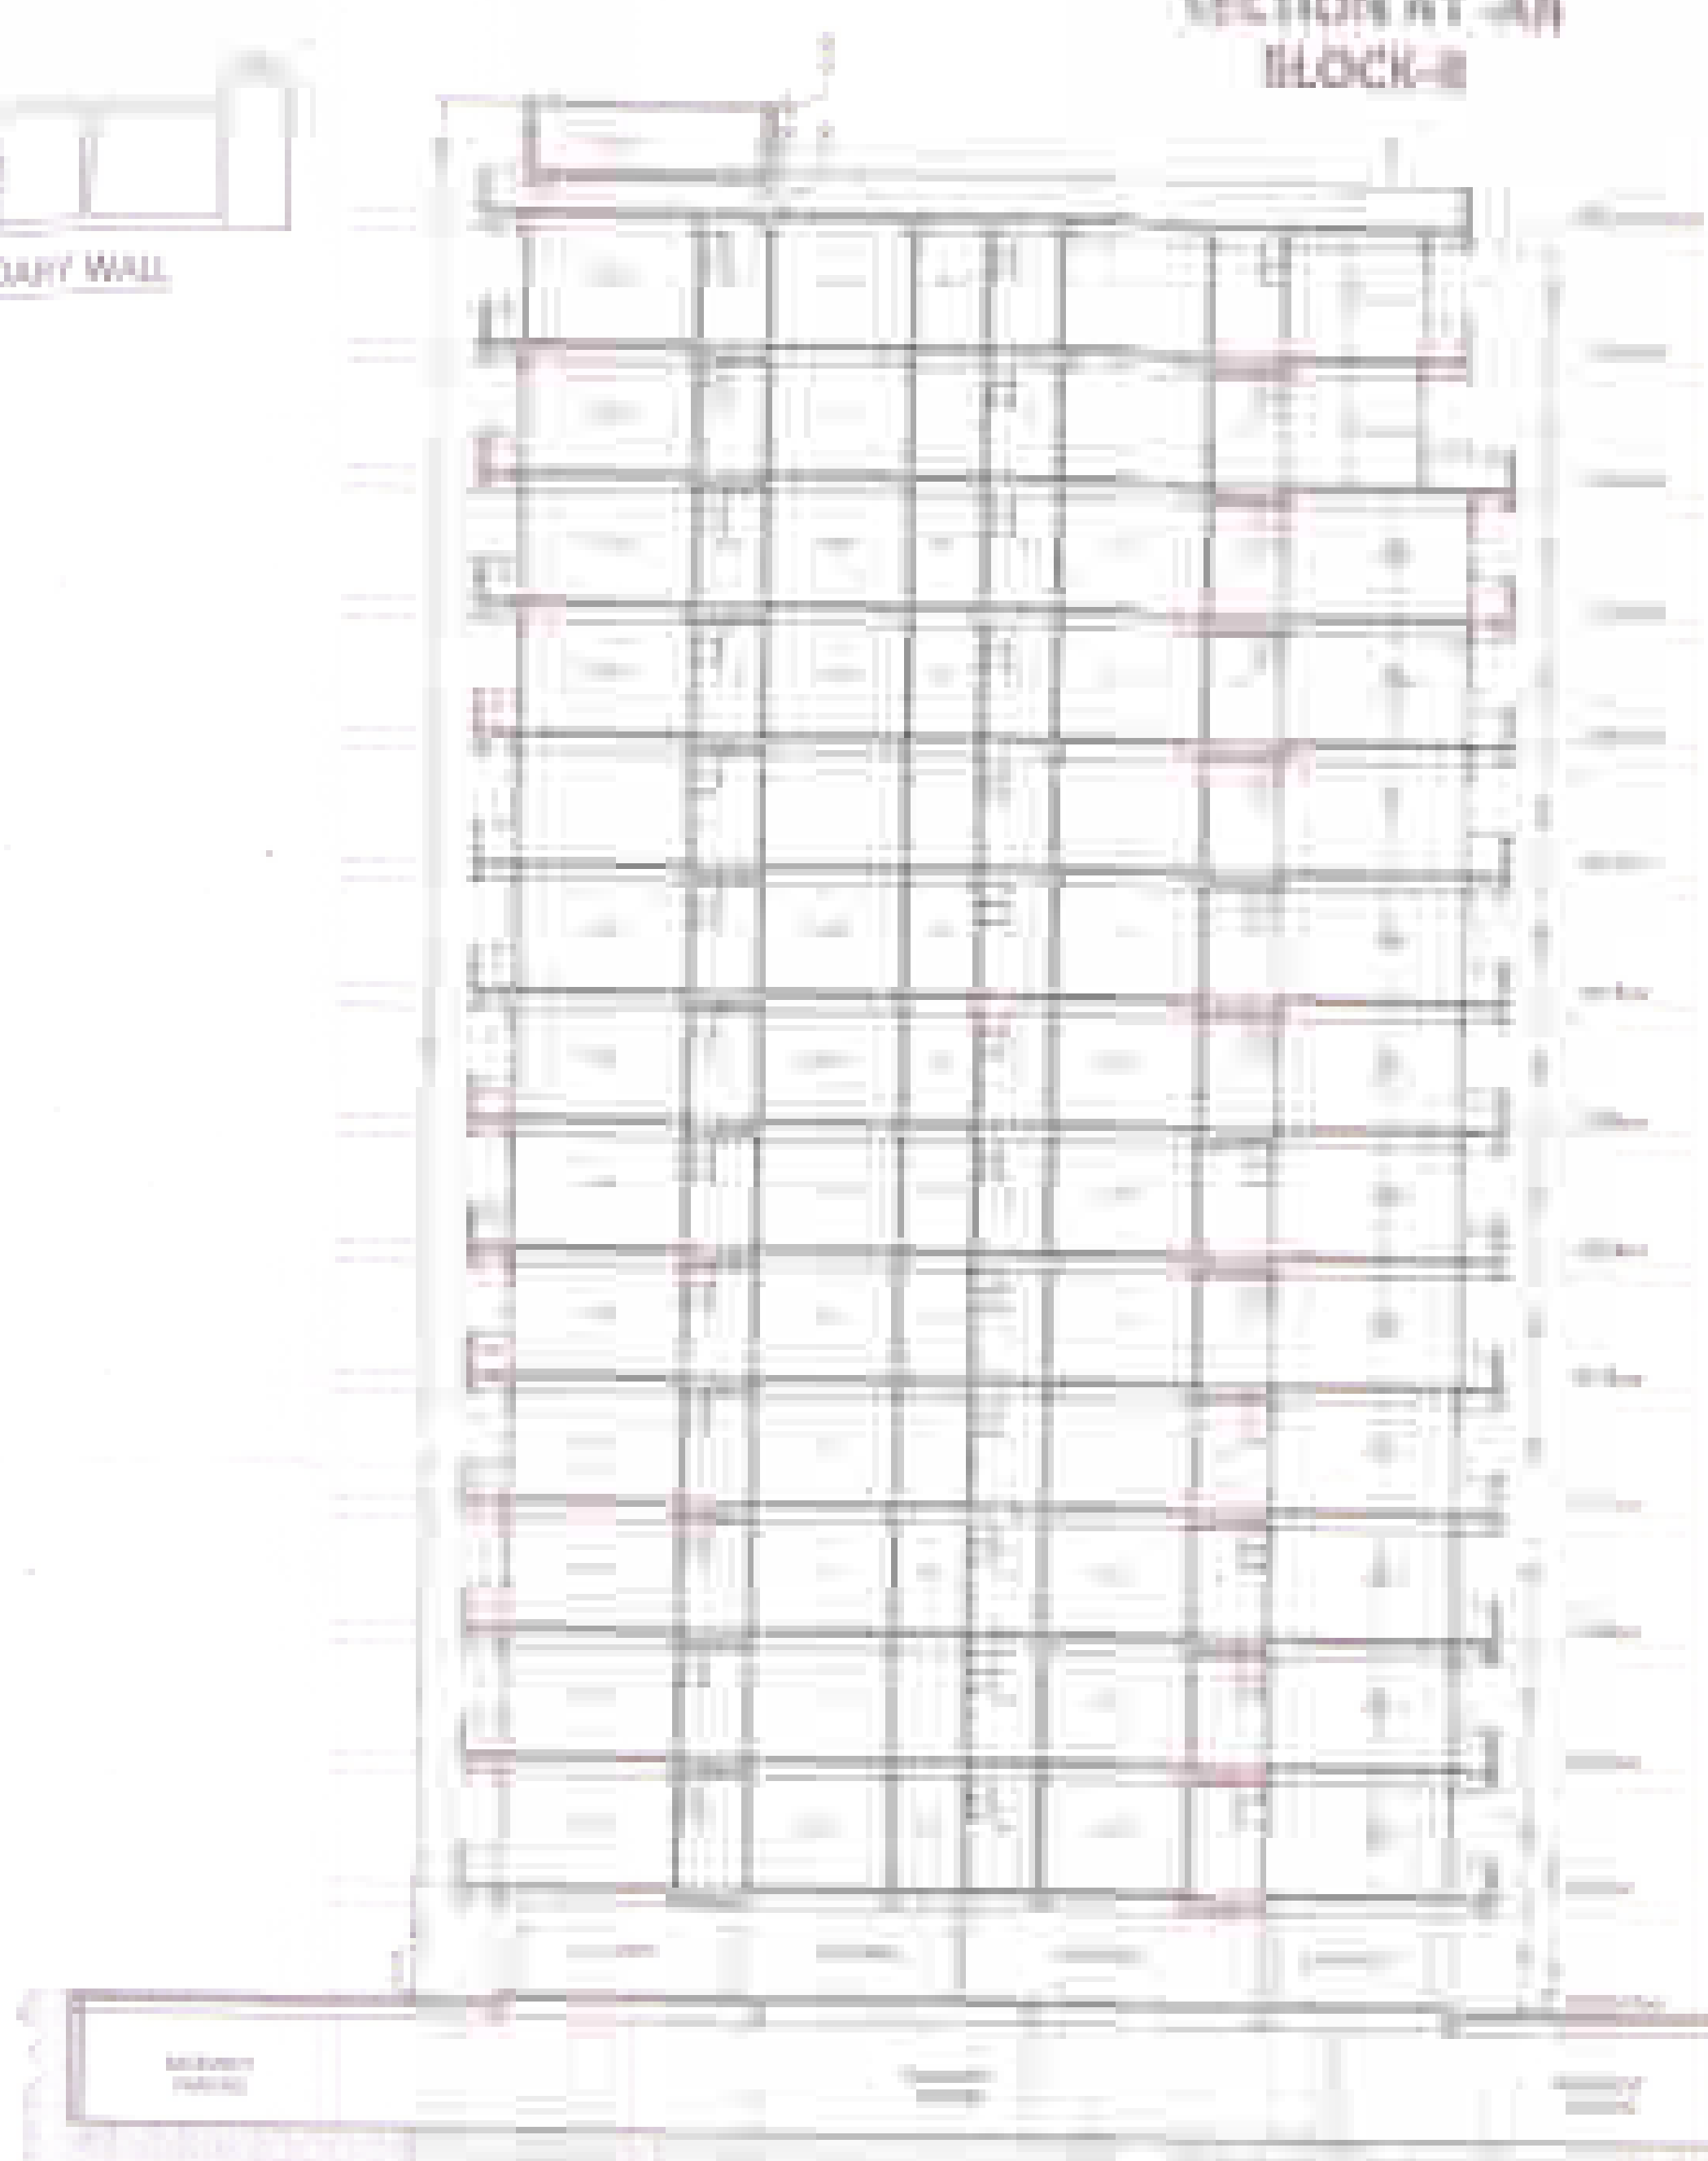

BLOCK-A
SECTION AT-X-X

[illegible]

100
 101
2012-13-4 10:00:00 10:00:00
10:00:00 10:00:00 10:00:00
10:00:00 10:00:00 10:00:00



Address: 10000
City: 10000
State: 10000
Country: 10000



BLOCK - B
FRONT ELEVATION

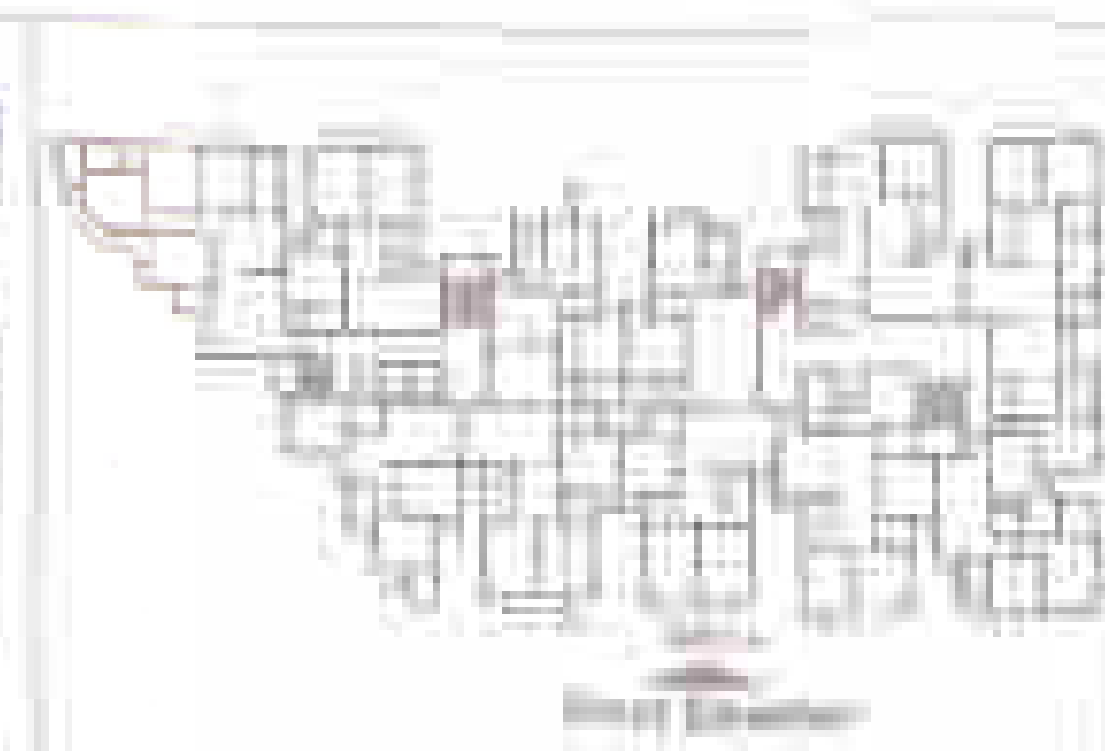

Front Elevation



BLOCK - A
FRONT ELEVATION

NOTES:
1. ALL DIMENSIONS ARE IN METERS.
2. ALL DIMENSIONS ARE TO FACE UNLESS OTHERWISE SPECIFIED.
3. ALL DIMENSIONS ARE TO FACE UNLESS OTHERWISE SPECIFIED.
4. ALL DIMENSIONS ARE TO FACE UNLESS OTHERWISE SPECIFIED.

PREPARED BY: [Name]
DATE: [Date]
SCALE: [Scale]
SHEET: [Sheet Number]

PROJECT: [Project Name]
LOCATION: [Location]

