


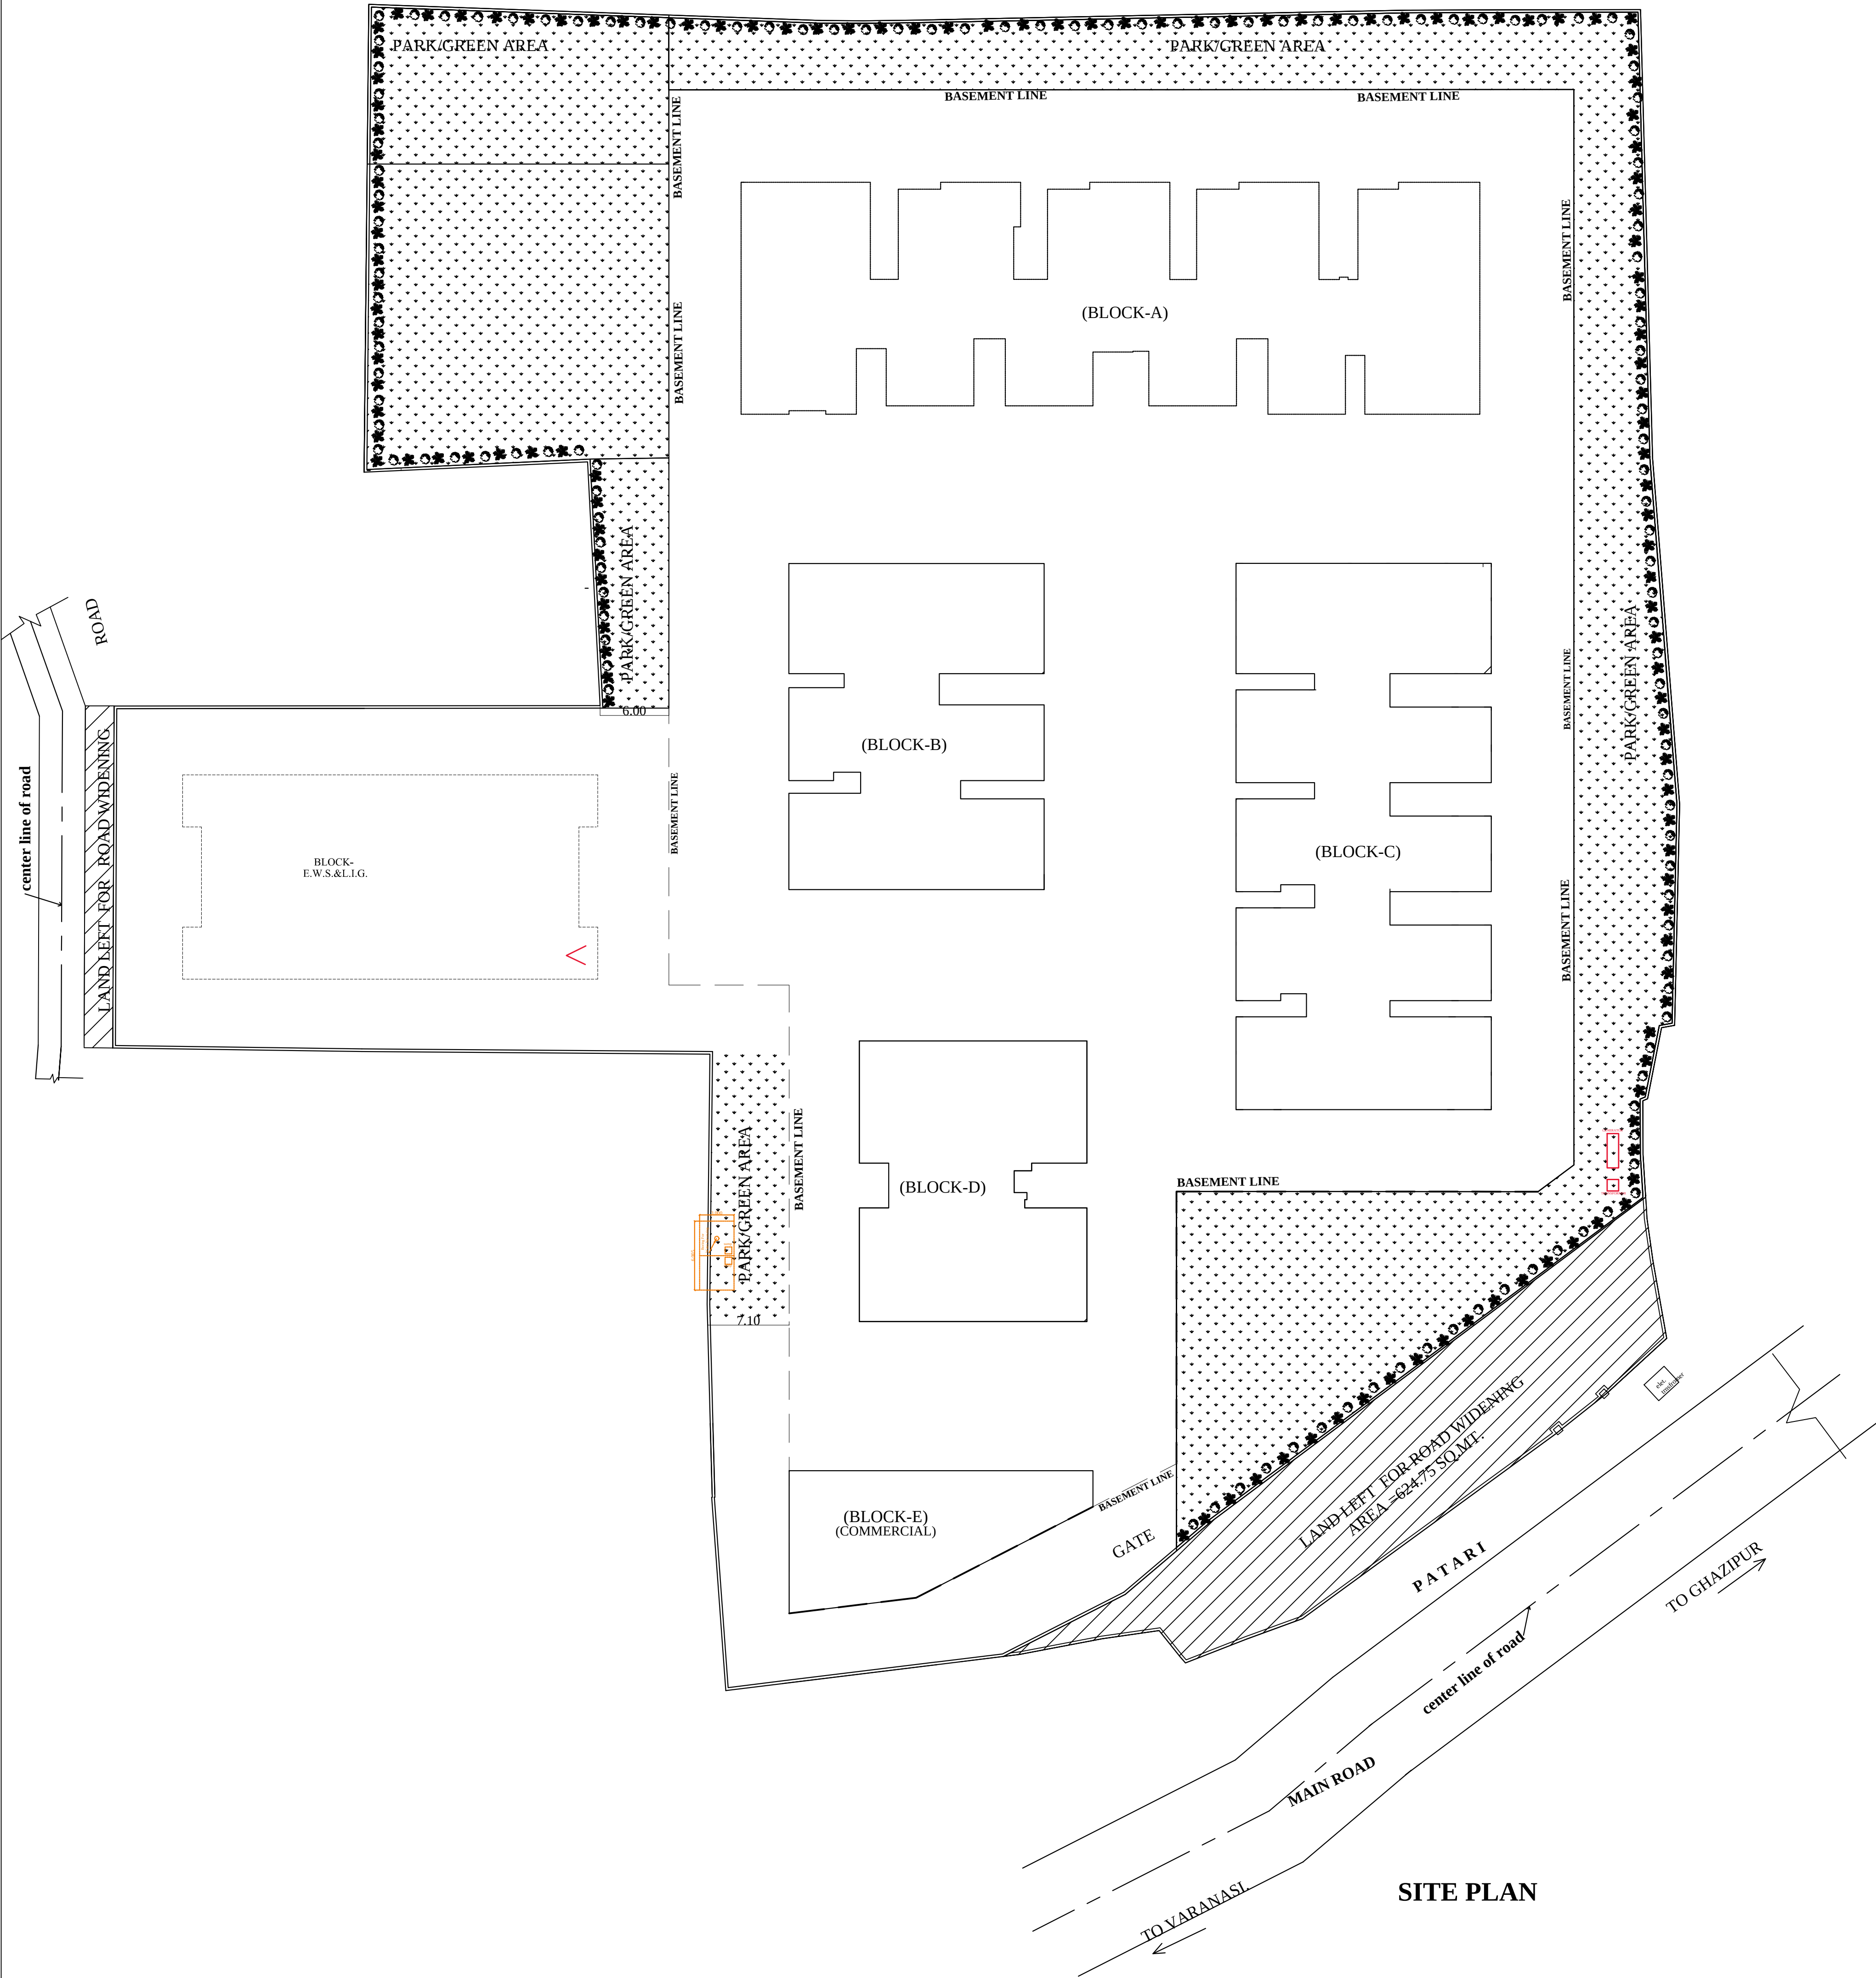

SITE PLAN

PROPOSED ORBIT CITY PLAN FOR ASHAPUR  
MAUZA- HIRAMANPUR, PARGANA- SHIVPUR,  
TEHSIL & DISTT.-VARANASI.

It is hereby certified that the structural and foundation design of the building for which map and plans are submitted for approval satisfy the safety requirements as stipulated in the relevant Indian Standard Codes, National Building Code, guidelines and documents specified in Annexure - 2 of Housing Department of Government of Uttar Pradesh vide G.O. No. 5709-A-1-Bhookamp Rodhi (A.B.) dated February 3, 2001.

Note: THIS DRAWING IS THE PROPERTY OF M.S. SRISHTI, AND IS NOT TO BE COPIED OR REPRODUCED WITHOUT THEIR PERMISSION

Note : All dimensions are in meters

(1) SHREE BALAJI BUILDTECH THROUGH ITS PARTNERS  
(2) SHALABI GUPTA  
(3) SAMEER GUPTA BOTH SO DR. S.P.GUPTA  
(4) GANPATI BUILDERS & DEVELOPERS THROUGH ITS PARTNERS  
(5) M/S NP HOUSING CREDIT DEVELOPMENT LTD THROUGH ITS DIRECTOR  
(6) ALOK ROY SO LATE DR. T.N ROY  
(7) ARJUN KAPOOR SO SHIRANI KAPOOR

(1) ALOK ROY SO LATE DR. T.N ROY  
(2) ARJUN KAPOOR SO SHIRANI KAPOOR  
(3) AJAY TRIVEDI SO LATE SATYA NARAYAN TRIVEDI  
(4) AMIT PANDAY SO SHRI SHYAM NARAYAN PANDAY  
(5) RISHI KUMAR JAINWAL SO SHRI VIJAY KUMAR JAINWAL  
(6) KEDAR NATH PARIKH SO SHRI RAM GOPAL PARIKH  
(7) NEEL KANT GUPTA SO LATE BIKOLA NATH GUPTA

MAX-1 INFRA TECH  
THROUGH ITS PARTNERS  
(1) M/S NP HOUSING CREDIT & DEVELOPMENT LTD THROUGH ITS DIRECTOR  
AJIT KUMAR SHIVASTAVA  
SO LATE KAMALA PRASAD SHIVASTAVA  
(2) ARJUN KAPOOR SO SHIRANI KAPOOR

DRG. TITLE:- DEVELOPMENT WORK DETAILS  
Scale: 1:100  
Drawn By: RAM SAIJAN  
Chkd By: S.P.Dhawan  
ARCHITECT'S SIGN

Project No: ASRL/2001/2019  
Dwg. No. F-2  
**S R I S H T I**  
ARCHITECTS & ENGINEERS  
1, CHANDRA COLONY, VARANASI - 221 002  
PHONE NO. : 2201016