

NOTE:
ALL DIMENSIONS ARE IN MM
AND AREAS IN SQM UNLESS
SPECIFIED.

FOURTEENTH FLOOR FAR AREA			
All areas in sqm			
UNIT TYPE	UNIT AREA		TOTAL AREA
	(A)	(B)	C=(A)+(B)
UNIT-A	84.653	2	169.306
UNIT-B	84.653	2	169.306
UNIT-C	78.375	2	156.751
UNIT-D	78.335	2	157.071
UNIT-E	78.253	2	156.506
UNIT-F	78.390	2	156.779
TOTAL FAR AREA (D)			965.718
COMMON AREA			136.660
TOTAL COMMON AREA FAR (E)			136.660
TOTAL FAR AREA AT FIRST FLOOR = (D) + (E)			1102.378

AREA CHART FOR COMMON AREA AT 1ST TO 14TH FLOOR									
	WIDTH (W)	LENGTH (L)	NO.5		(W x L)				
a	1.700	X	2.440	X	2	=	8.296	SQM.	
b	1.500	X	1.220	X	2	=	3.660	SQM.	
c	5.450	X	6.070	X	2	=	66.163	SQM.	
d	4.665	X	2.005	X	2	=	18.707	SQM.	
e	4.465	X	7.865	X	2	=	70.234	SQM.	
f	3.185	X	4.000	X	2	=	25.480	SQM.	
g	1.500	X	1.320	X	2	=	3.960	SQM.	
TOTAL PROFILE AREA (A)							196.500 SQM.		
DEDUCTION FOR FIRE STAIRCASE & LIFT SHAFT (B)									
FS	5.750	X	3.200	X	4	=	36.800	SQM.	
LS	1.920	X	3.000	X	4	=	23.040	SQM.	
TOTAL DEDUCTION (B)							59.840 SQM.		
COMMON AREA FAR AT 1ST FLOOR= (A)-(B)							136.660 SQM.		

AREA CHART FOR F.A.R UNIT AREA (A) AT 14TH FLOOR						
WIDTH (W)	LENGTH (L)	(W x L)				
1A	8.475	X	6.230	=	52.799	SQM.
2	0.635	X	0.300	=	0.191	SQM.
3	6.850	X	1.510	=	10.344	SQM.
7C	1.600	X	8.905	=	14.248	SQM.
8	2.965	X	2.385	=	7.072	SQM.
TOTAL UNIT AREA (A)						
= 84.653 SQM.						
AREA CHART FOR F.A.R UNIT AREA (B) AT 14TH FLOOR						
WIDTH (W)	LENGTH (L)	(W x L)				
1A	8.475	X	6.230	=	52.799	SQM.
2	0.635	X	0.300	=	0.191	SQM.
3	6.850	X	1.510	=	10.344	SQM.
7C	1.600	X	8.905	=	14.248	SQM.
8	2.965	X	2.385	=	7.072	SQM.
TOTAL UNIT AREA (B)						
= 84.653 SQM.						
AREA CHART FOR F.A.R UNIT AREA (C) AT 14TH FLOOR						
WIDTH (W)	LENGTH (L)	(W x L)				
1B	6.600	X	6.230	=	41.118	SQM.
2	0.635	X	0.300	=	0.191	SQM.
3	6.850	X	1.510	=	10.344	SQM.
6	1.675	X	4.225	=	7.092	SQM.
7A	1.700	X	6.900	=	11.790	SQM.
8	2.965	X	2.385	=	7.072	SQM.
TOTAL UNIT AREA (C)						
= 78.375 SQM.						
AREA CHART FOR F.A.R UNIT AREA (D) AT 14TH FLOOR						
WIDTH (W)	LENGTH (L)	(W x L)				
1B	6.600	X	6.230	=	41.118	SQM.
2	0.635	X	0.300	=	0.191	SQM.
3	6.850	X	1.510	=	10.344	SQM.
6	1.675	X	4.225	=	7.092	SQM.
7B	1.700	X	5.535	=	9.410	SQM.
8A	2.965	X	2.485	=	7.368	SQM.
9	1.600	X	1.365	=	2.184	SQM.
TOTAL UNIT AREA (D)						
= 78.555 SQM.						
AREA CHART FOR F.A.R UNIT AREA (E) AT 14TH FLOOR						
WIDTH (W)	LENGTH (L)	(W x L)				
11	3.000	X	1.365	=	4.095	SQM.
12A	5.385	X	3.910	=	23.401	SQM.
13B	6.300	X	5.250	=	33.075	SQM.
14B	2.585	X	1.525	=	3.942	SQM.
16	2.885	X	2.865	=	8.266	SQM.
17A	2.485	X	0.400	=	0.994	SQM.
18	6.400	X	0.700	=	4.480	SQM.
TOTAL UNIT AREA (E)						
= 78.253 SQM.						
AREA CHART FOR F.A.R UNIT AREA (F) AT 14TH FLOOR						
WIDTH (W)	LENGTH (L)	(W x L)				
11A	5.385	X	5.275	=	31.571	SQM.
13B	6.300	X	5.250	=	33.075	SQM.
14B	2.585	X	1.525	=	3.942	SQM.
16A	2.885	X	1.500	=	4.328	SQM.
17A	2.485	X	0.400	=	0.994	SQM.
18	6.400	X	0.700	=	4.480	SQM.
TOTAL UNIT AREA (F)						
= 78.390 SQM.						

SCHEDULE of Openings				
Sr. No.	LEGEND	WIDTH (MM)	CILL (MM)	UNTEL. HEIGHT (MM)
1	D1	1200	0	2100
2	D2	1000	0	2100
3	D3	800	0	2100
4	D4	1800	0	2100
5	D5	1050	0	2100
6	D6	3600	0	3000
7	DW1	2775	0	2450
8	DW2	2150	0	2450
9	DW3	1558	1100	2450
10	DW4	2400	0	2450
11	DW5	1685	1100	2450
12	DW6	1800	0	2450
13	DW7	2200	0	2450
14	DW8	2145	0	2450
15	DW9	2200	0	2450
16	W1	910	900	2450
17	W2	1240	900	2450
18	W3	1685	900	2450
19	W4	1800	900	2450
20	V1	660	900	2100
21	FD	1200	0	2100

PROPOSED GROUP HOUSING & AFFORDABLE HOUSING AT GH-11, PART-I ON ARAZINS-235 PART, 236 237 PART, 239 PART, 240, 241 PART, 242 PART, 246 PART, 247, 248, 249, 250 PART, 252 PART, 253, 254, 255, 256, 257 PART, 274 PART, 275 PART, 276 PART, 277 PART, 278, 279, 303 PART IN VILLAGE MAVAIPA, NAINI SECTOR-7 AT HI-TECH CITY ALHABAD

DWG TITLE: FOURTEENTH FLOOR PLAN TOWER C, D, E & F (2BHK CLUSTER)

DWG NO: AANANDA72-05

CHECKED BY:

DEALT BY:

SCALE: REVISION DATE: NORTH:

1:125 01 4-1-2015

NOTE: ALL DIMENSIONS ARE IN MM


CLIENT: MS PANCHAM REALCON PVT. LTD. H/O: ISE 12, KALKAJI, NEW DELHI-110019 BLDG. 1ST FLOOR, 50A/26B, ADARSH SQUARE SINGH PATEL MARG, CIVIL LINES, ALHABAD-0211001

CONSULTANT: OMAXE LTD.


H/O: LSC 12, KALKAJI

NEW DELHI-110019

OWNERS SIGN: ARCHITECT'S SIGN:

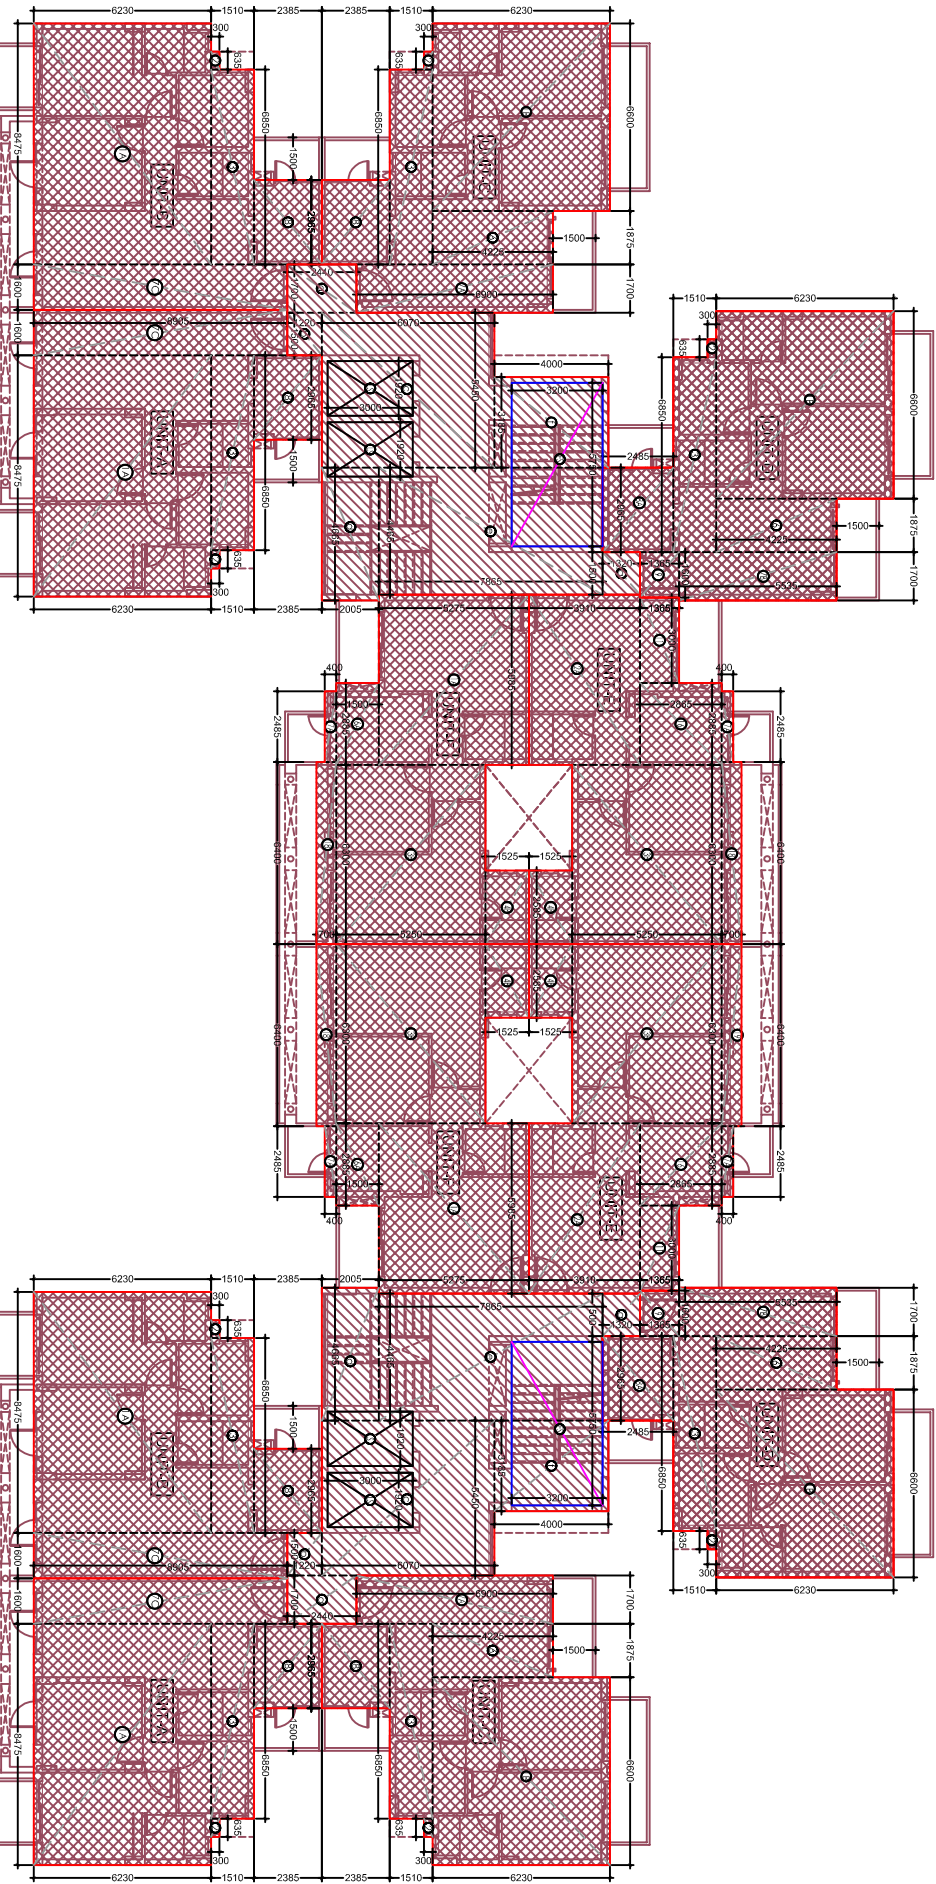

FOURTEENTH FLOOR-FAR AREA DIAGRAM

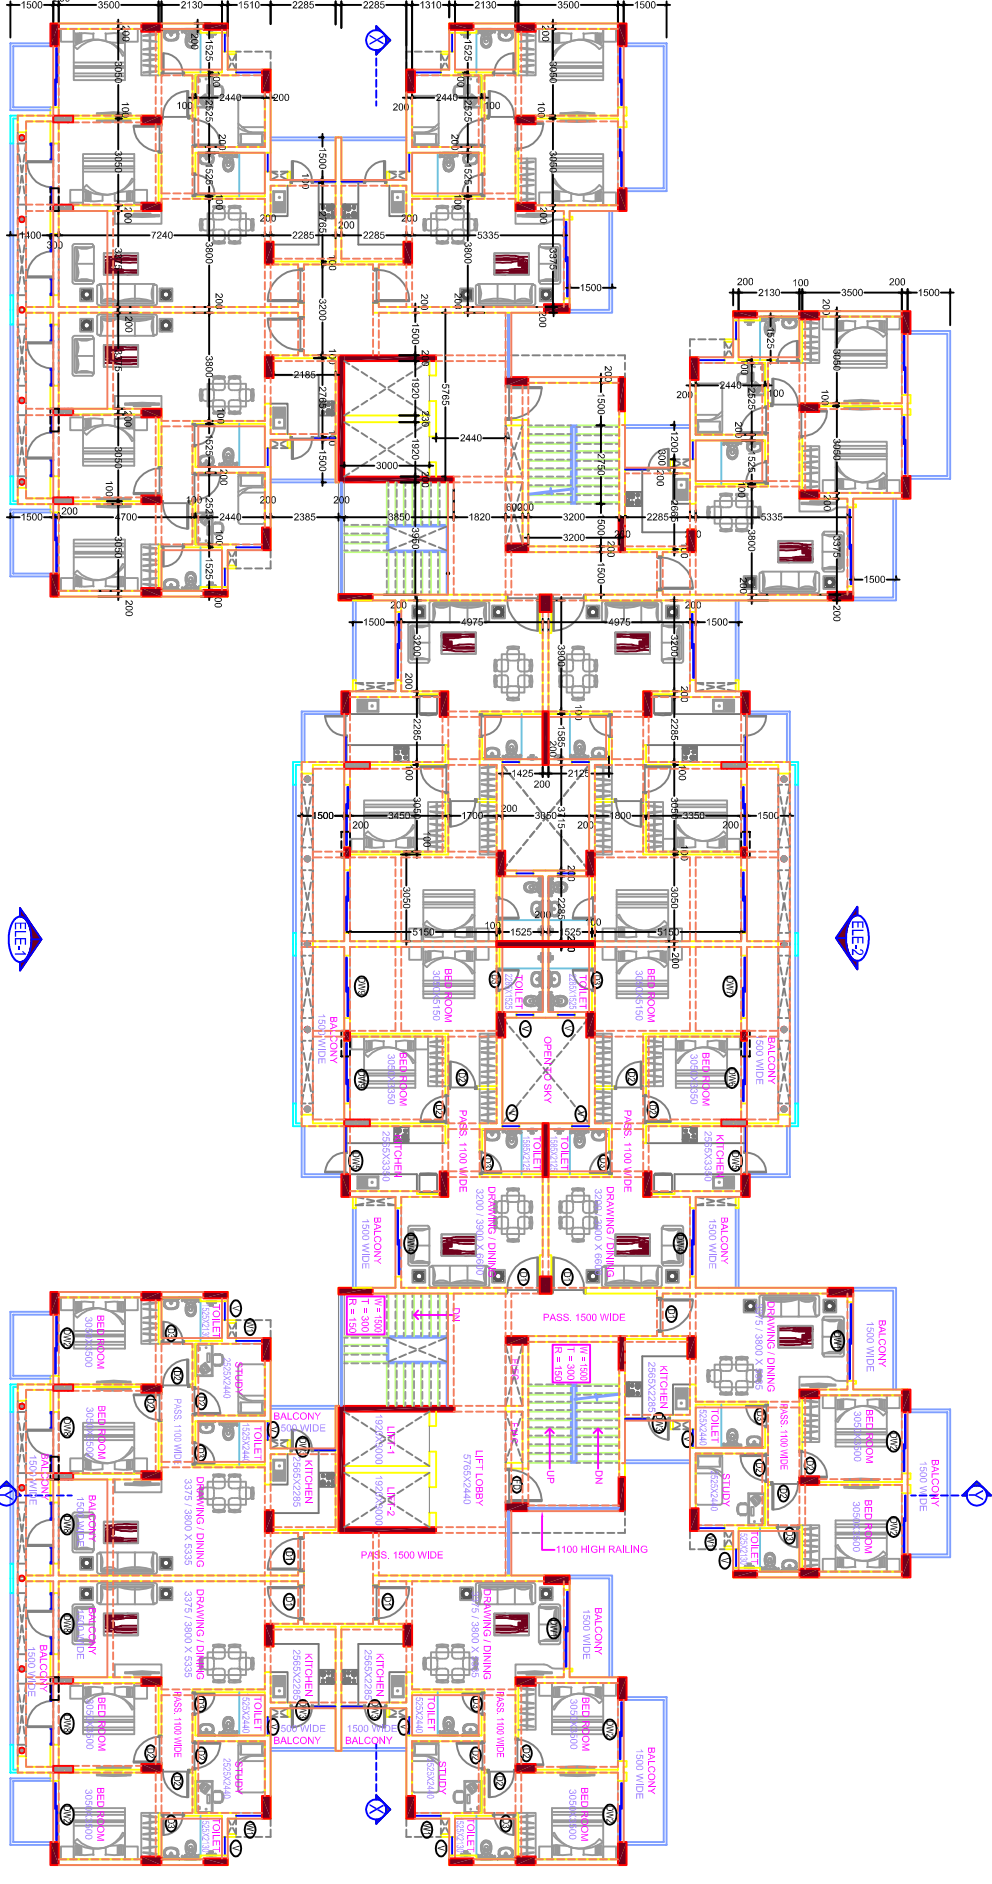

FOURTEENTH FLOOR PLAN