



ELEVATION -- M





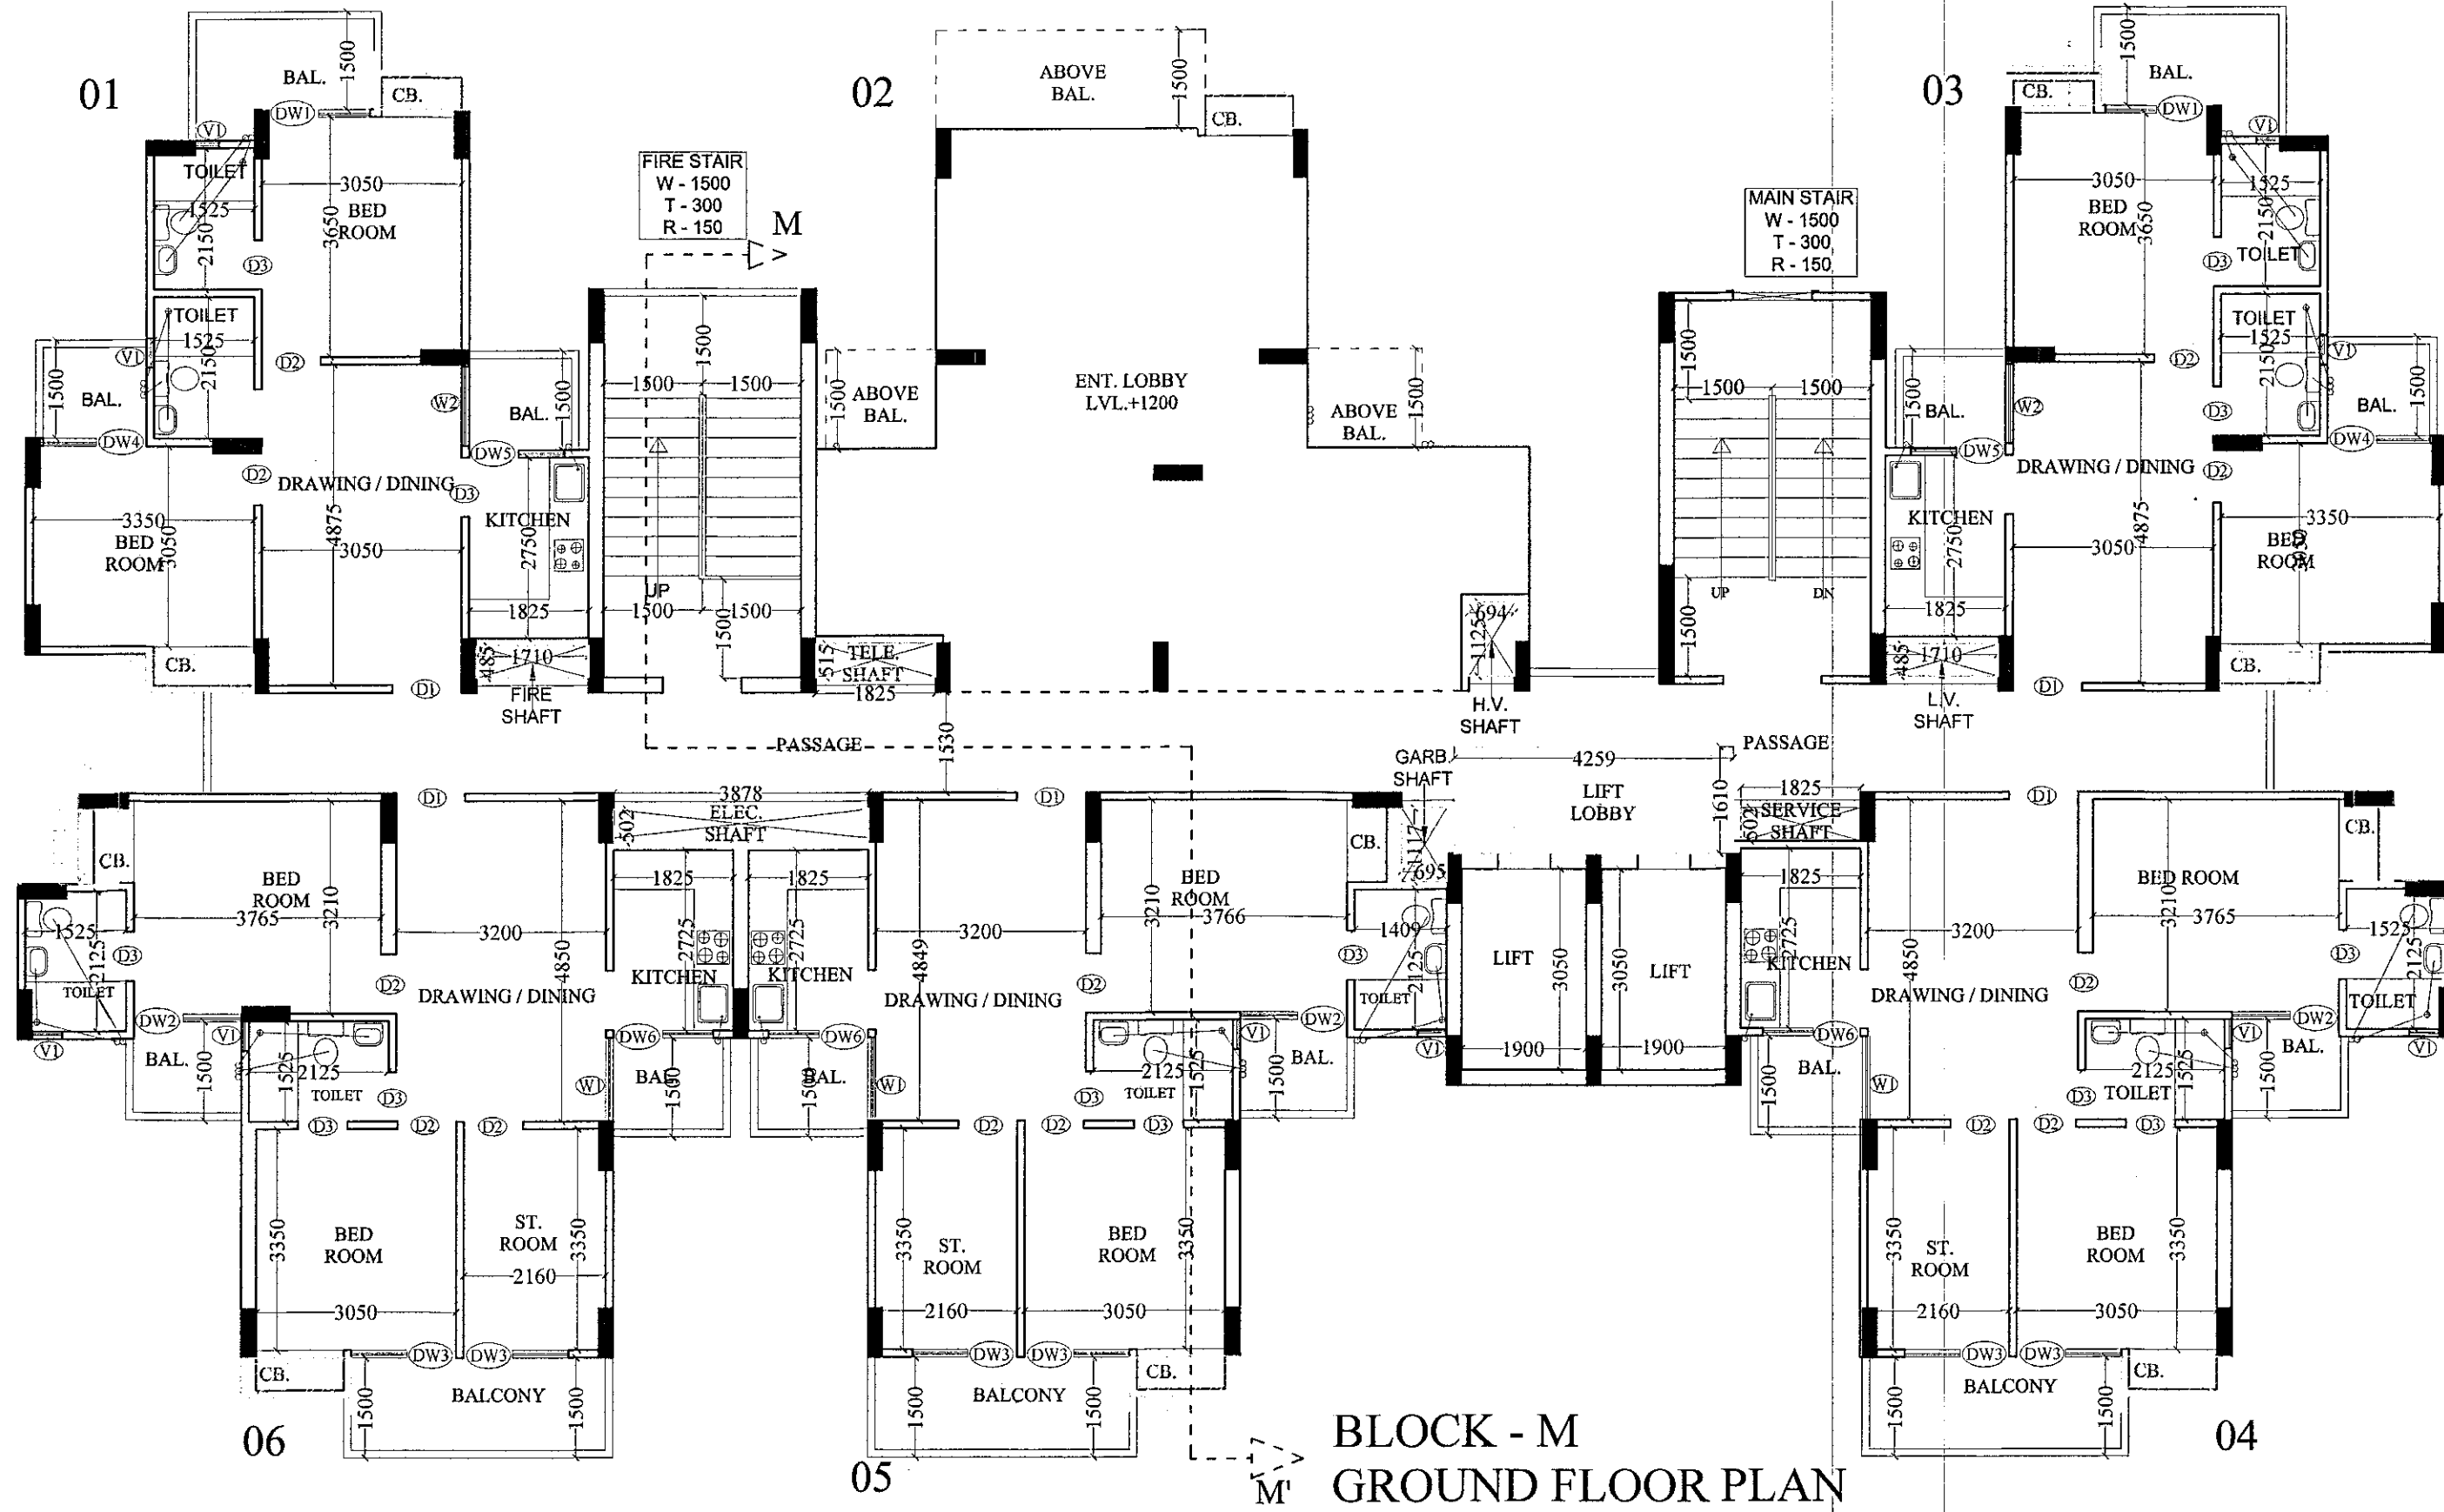


BLOCK - M
GROUND FLOOR PLAN

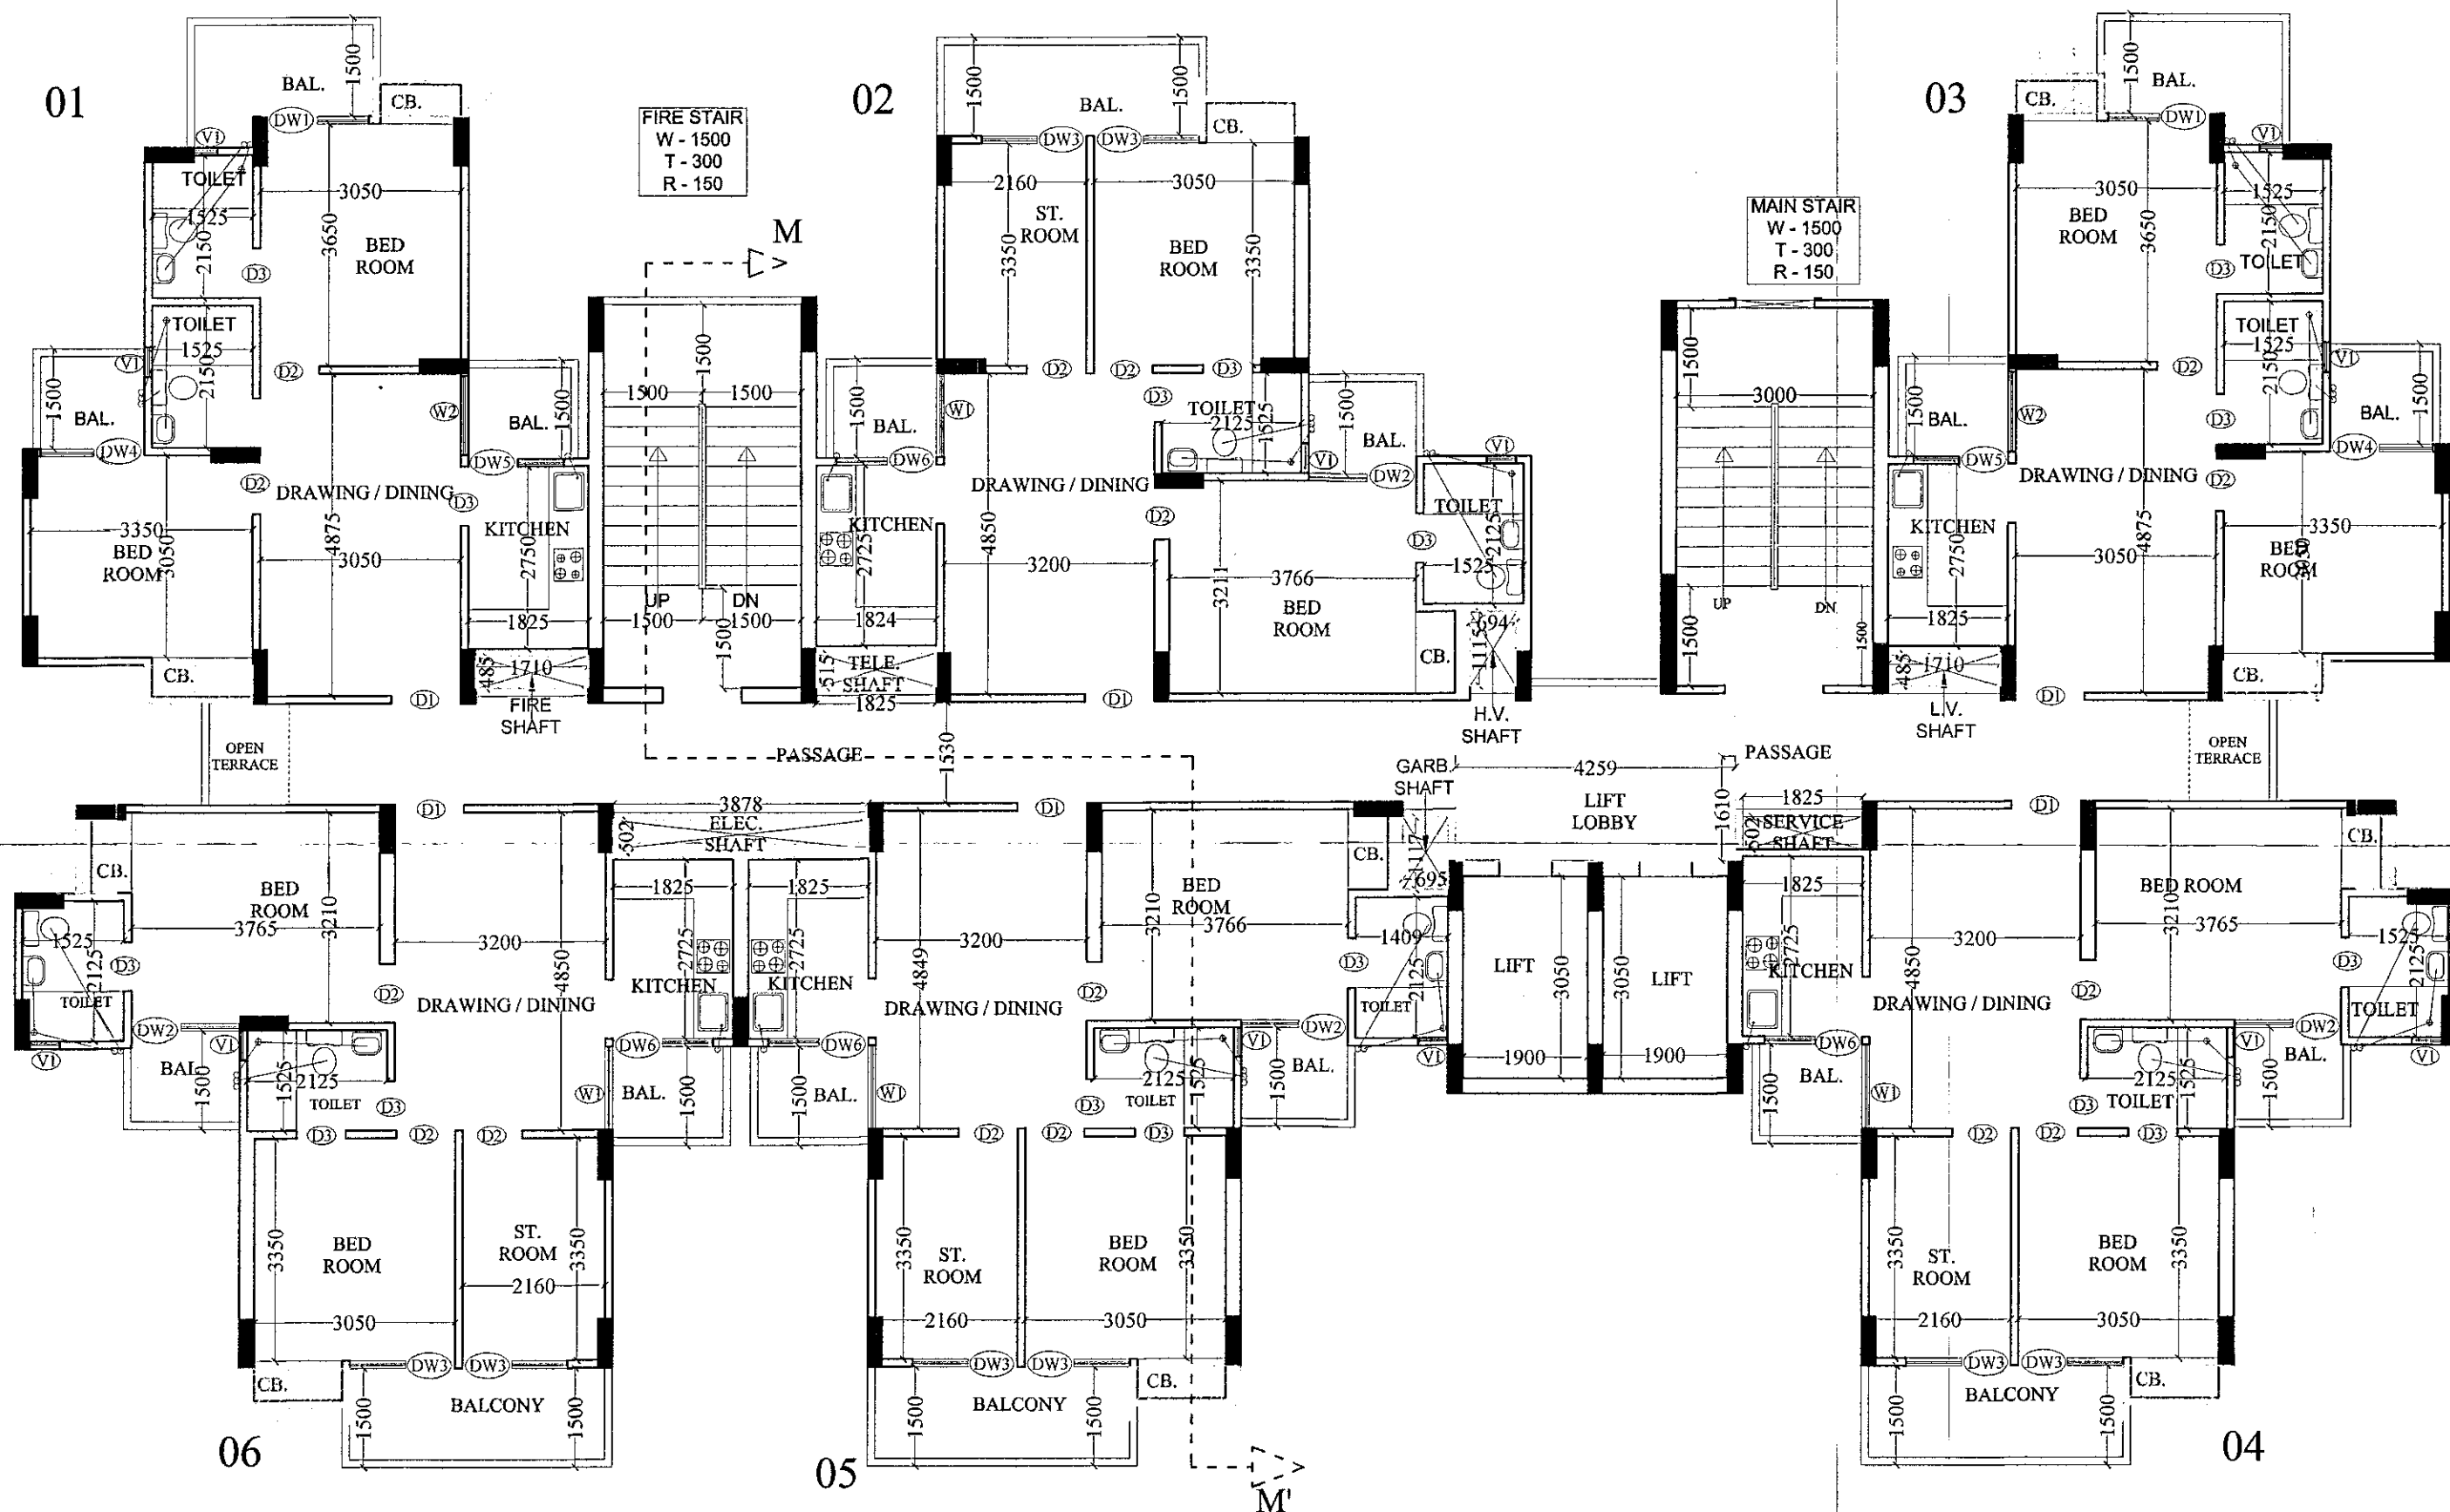

BLOCK - M
1st. TO 23rd. FLOOR PLAN

TYPE	SIZE	CL. LVL.	LINTEL
D1	1050 X 2500	-----	2500
D2	900 X 2500	-----	2100
D3	750 X 2100	-----	2100
DW1	1650 X 2500	450	2500
DW2	1640 X 2500	450	2500
DW3	1595 X 2500	450	2500
DW4	1560 X 2500	450	2500
DW5	1460 X 2500	1150	2500
DW6	1420 X 2500	1150	2500
W1	1275 X 2050	450	2500
W2	1200 X 1350	450	2500
V1	450 X 1000	1500	2500

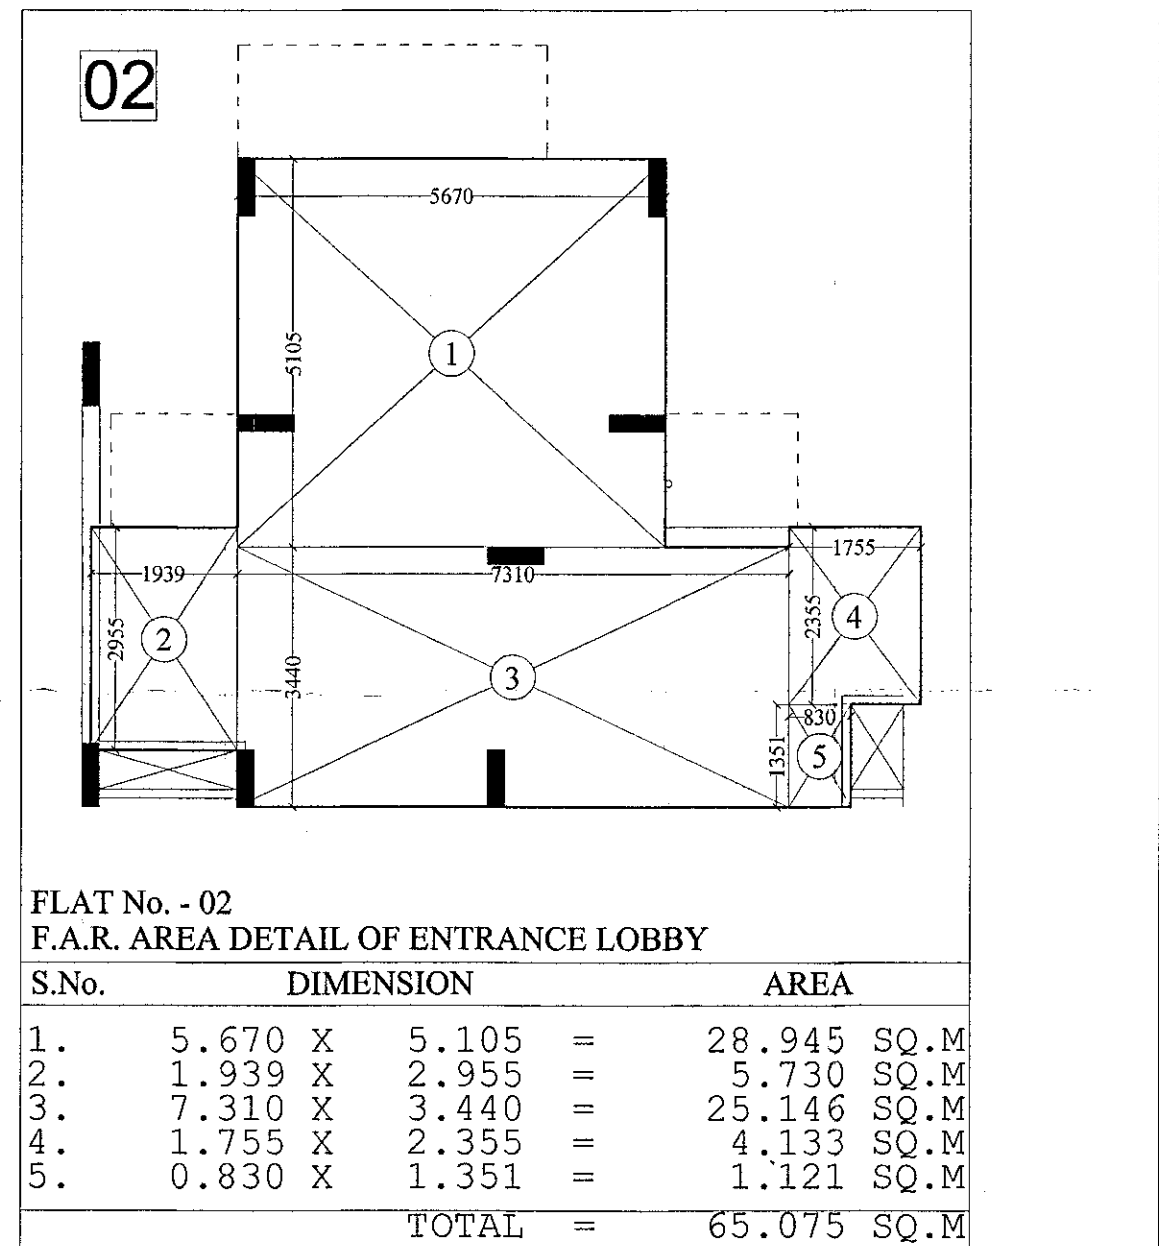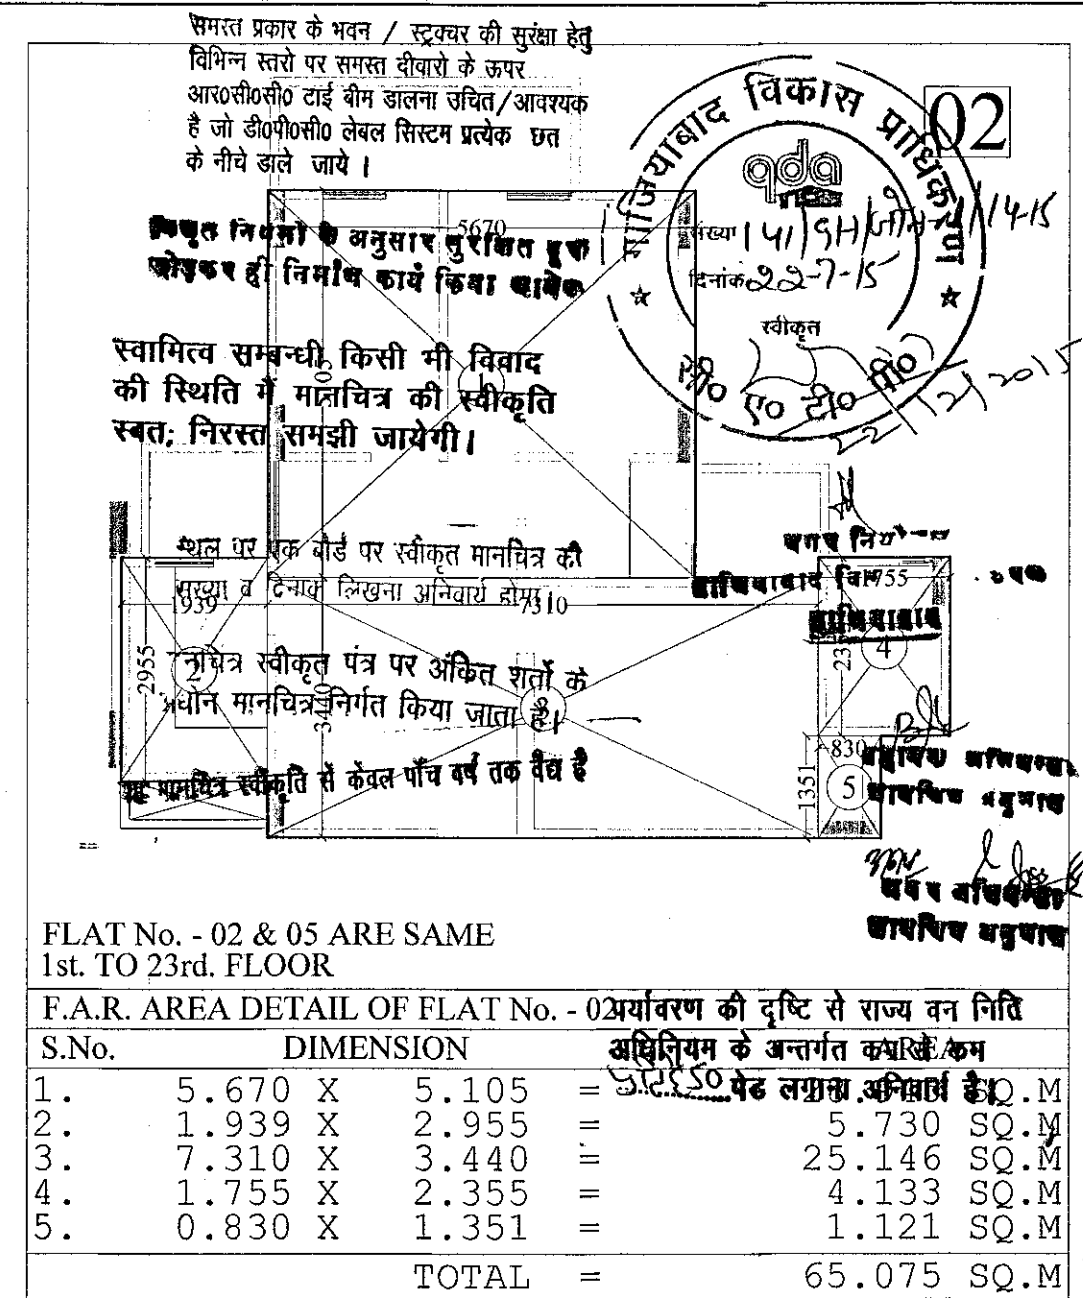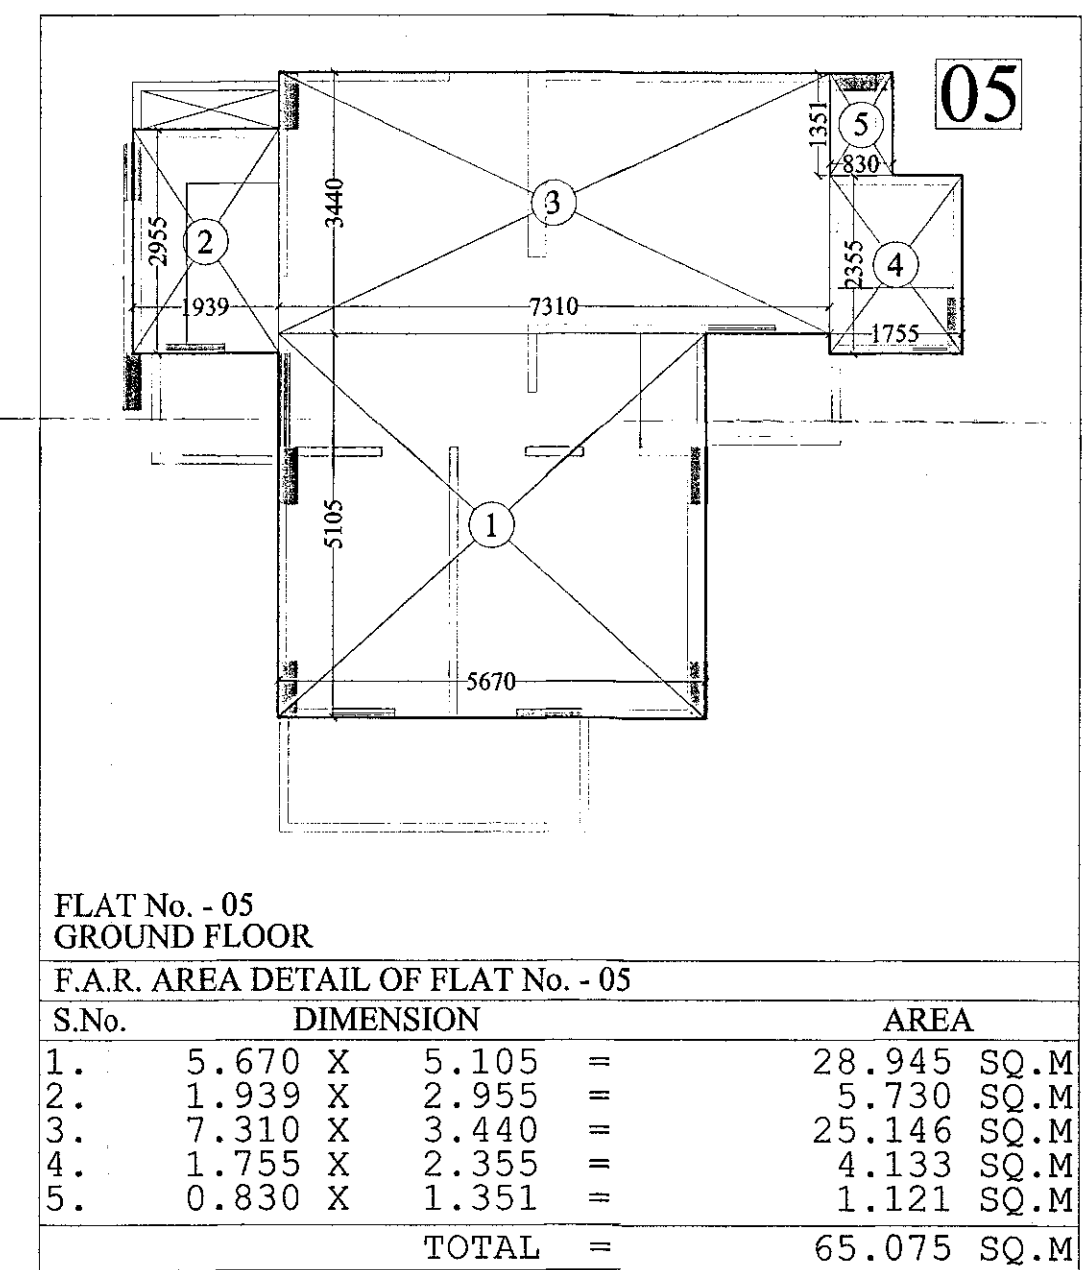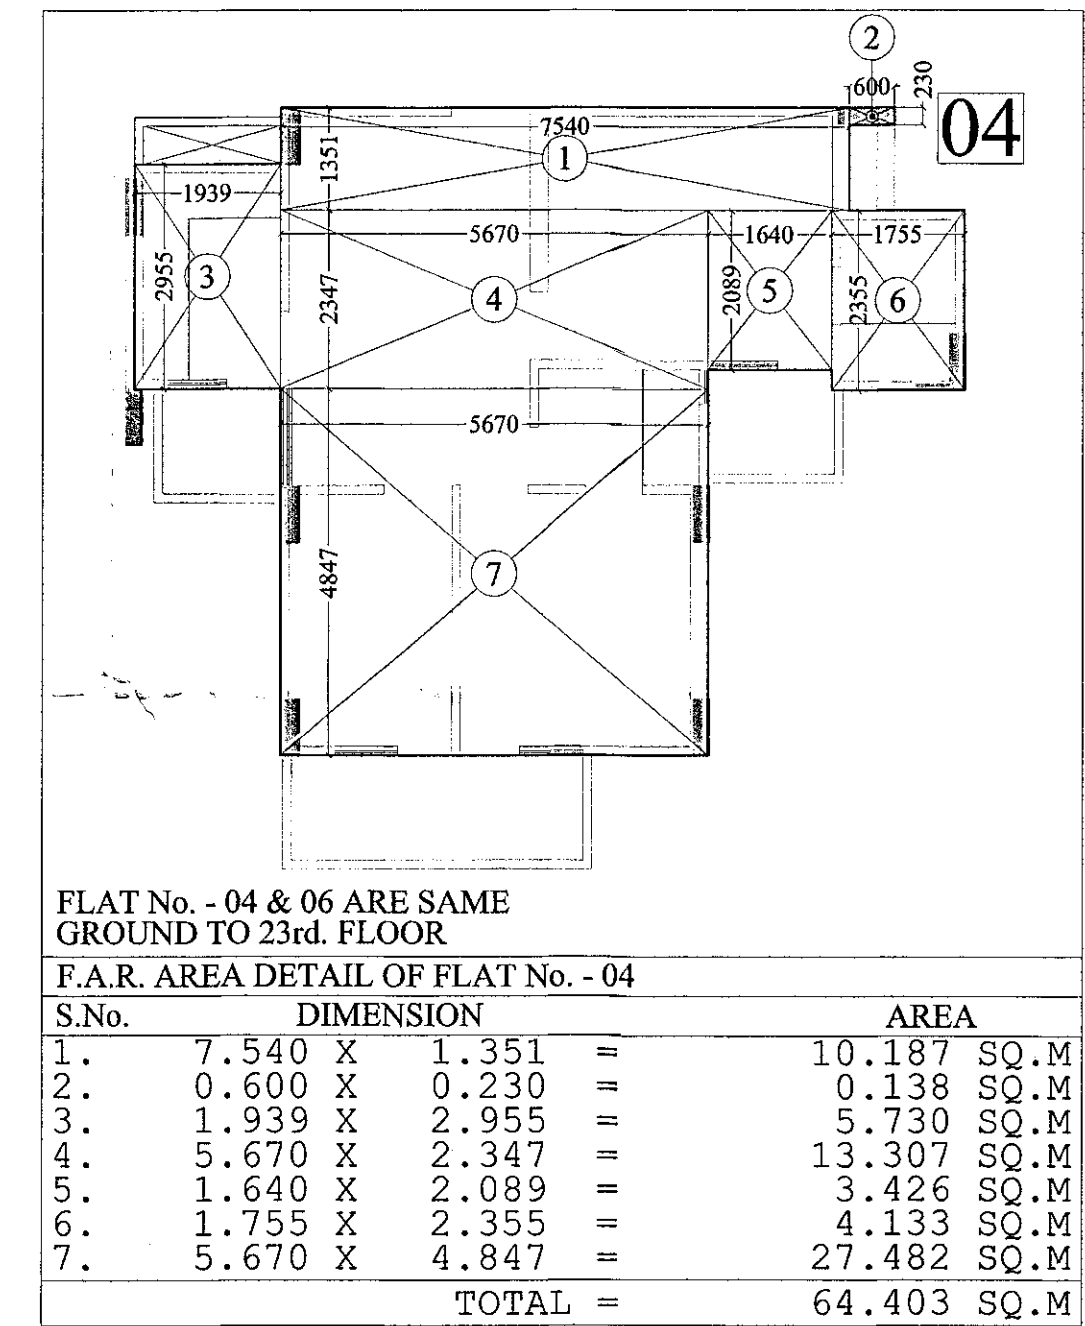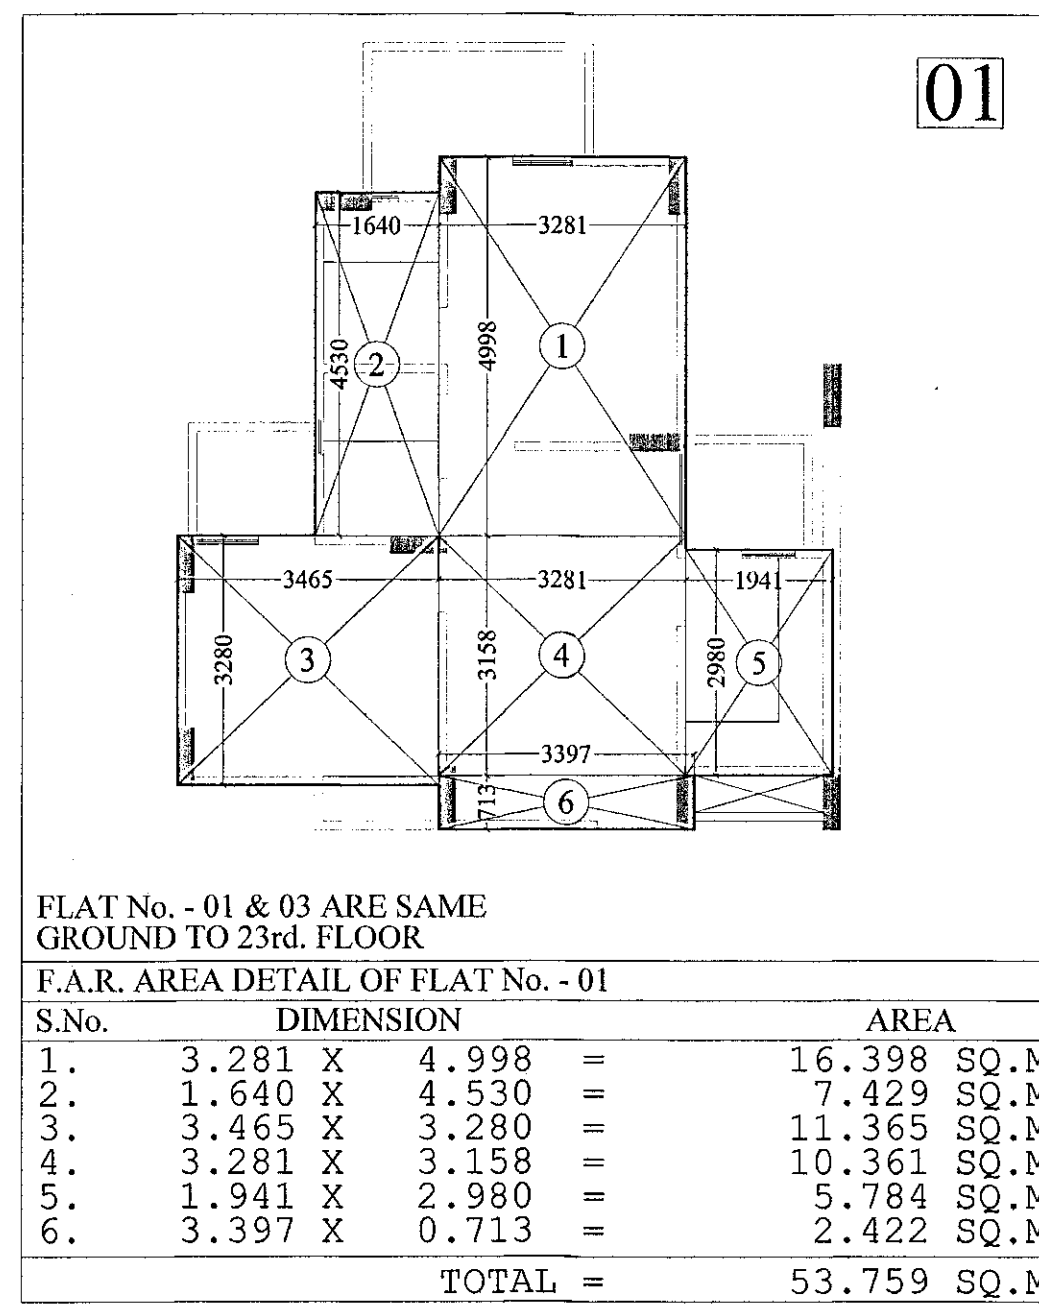

PROJECT :-
RESIDENTIAL COMPLEX
"AJNARA INTEGRITY",
AT KHASRA No. 977,978,979,981
VILLAGE:- NUR NAGER,
N.H -58, GHAZIABAD

BUILDERS & PROMOTER :-
M/s AJNARA FARMS & SERVICES LTD.

DRAWING TITLE :- BLOCK-M
PROPOSED GROUND TO 23rd. FLOOR PLAN
F.A.R. AREA DETAIL GROUND TO 23rd. FLOOR

ARCHITECTS :-
Space Designers International
B-34, SECTOR-67, NOIDA
PH : +91 9711639711, 8819 & 89
Mob: 9811070399, 9811336231
e-mail: spacesdi@gmail.com, www.spacedi.com

DRAWN BY :- CHECKED BY:- SCALE DATED :-
ARUN VISHAL 1 : 100

OWNER'S SIGN

For AJNARA INDIA LTD.

Authorised Signatory

OWNER'S SIGN