



NOTE:
ALL DIMENSIONS ARE IN MM
AND AREAS IN SQM UNLESS
SPECIFIED.

Schedule of Openings				
Sr. No.	LEGEND	WIDTH (MM)	CILL (MM)	HEIGHT (MM)
1	D1	1200	0	2100
2	D2	1000	0	2100
3	D3	800	0	2100
4	D4	1500	0	2100
5	D5	1050	0	2100
6	M0	3600	0	3000
7	DW1	2535	0	2450
8	DW2	2200	0	2450
9	DW3	2500	0	2450
10	DW4	1790	1100	2450
11	DW5	1550	0	2450
12	DW6	2330	0	2450
13	DW7	1765	1100	2450
14	DW8	1800	0	2450
15	DW9	2475	0	2450
16	W1	1500	900	2450
17	W2	2675	900	2450
18	W3	1765	900	2450
19	W4	1800	900	2450
20	V	660	900	2100
21	FD1	1200	0	2100

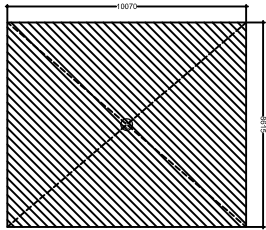


M/R/OHT LEVEL-PART AREA DIAGRAM

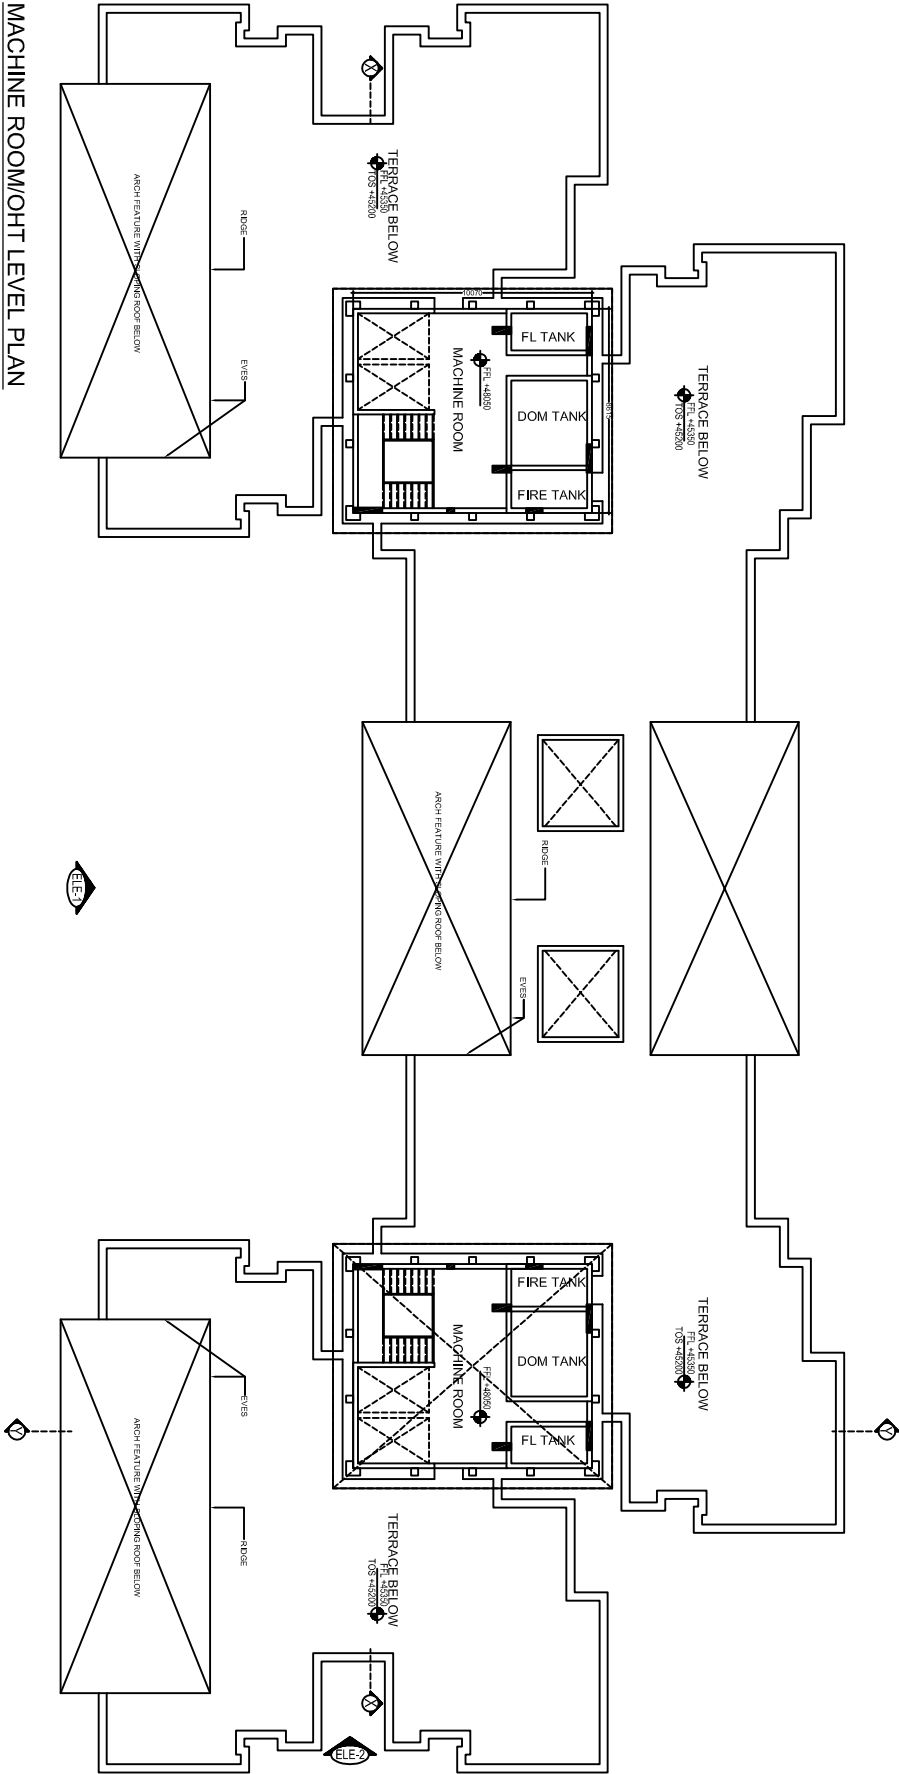


MACHINE ROOM/OHT LEVEL PLAN

AREA CHART FOR TERRACE/MUNITY LEVEL				
T1	WIDTH (M)	LENGTH (L)	NO.S	(W x L)
T1	8.615	X	10.070	X
			Z	= 173.506
				SQM.
TOTAL PROFILE AREA (A) = 173.506 SQM.				
DEDUCTION FOR FIRE STAIRCASE & LIFT SHAFT (B)				
F5	6.515	X	3.200	X
			Z	= 41.696
				SQM.
L5	1.920	X	3.000	X
			Z	= 23.040
				SQM.
TOTAL DEDUCTION (B) = 23.040 SQM.				
BUILT UP AREA AT MUNITY LEVEL= (A)-(B) = 150.466 SQM.				
AREA CHART FOR MACHINE ROOM/OHT LEVEL				
T2	WIDTH (M)	LENGTH (L)	NO.S	(W x L)
T2	8.615	X	10.070	X
			Z	= 173.506
				SQM.
BUILT UP AREA AT M/R/OHT LEVEL = 173.506 SQM.				

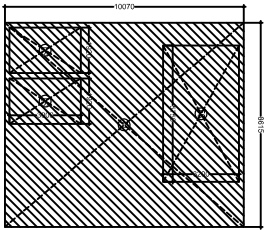

MUNITY LEVEL-PART AREA DIAGRAM

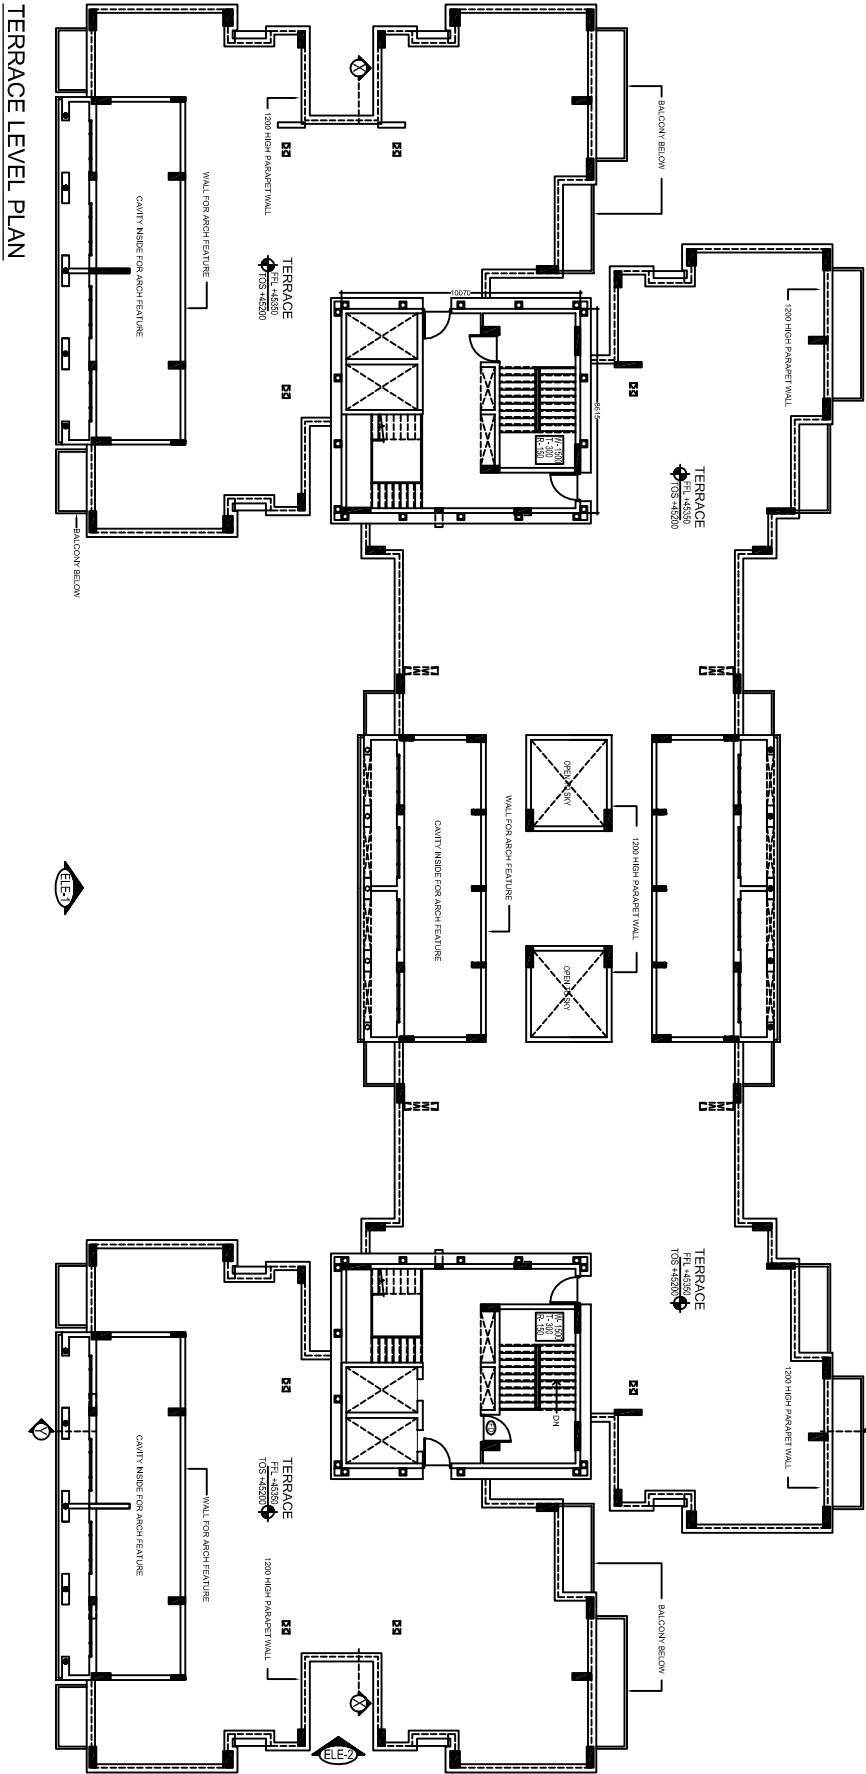

TERRACE LEVEL PLAN

PROPOSED GROUP HOUSING & AFFORDABLE HOUSING AT GH-11, PART-1 ON ARAZINOS, 235 PART, 236, 237 PART, 239 PART, 240, 241 PART, 242 PART, 246 PART, 247, 248, 249, 250 PART, 252 PART, 253, 254, 255, 256, 257 PART, 274 PART, 275 PART, 276 PART, 277 PART, 278, 279, 303 PART IN VILLAGE MAVARIYA, MAINI SECTOR-7 AT H-TECH CITY ALLAHABAD		DWG TITLE: TERRACE FLOOR PLAN TOWER A & B (3BHK CLUSTER)	
DWG NO: AANANDAT1-06		CHECKED BY: _____	
SCALE: 1:150		DATE: 4-1-2015	
NORTH:		TOWN PLANNERS SIGN: _____	
CLIENT: MS PANOHAM REALCON PVT. LTD. H/O: ISE 12, KALKAJI NEW DELHI-110019 B/O: 1ST FLOOR, 384/38B, PUNJAB SQUARE, SHARDA PATEL MARG CIVIL LINES, ALHABAD - 211001		CONSULTANT: OMAXE LTD. H/O: ISE 12, KALKAJI NEW DELHI-110019	
OWNER'S SIGN: _____		ARCHITECT'S SIGN: _____	