

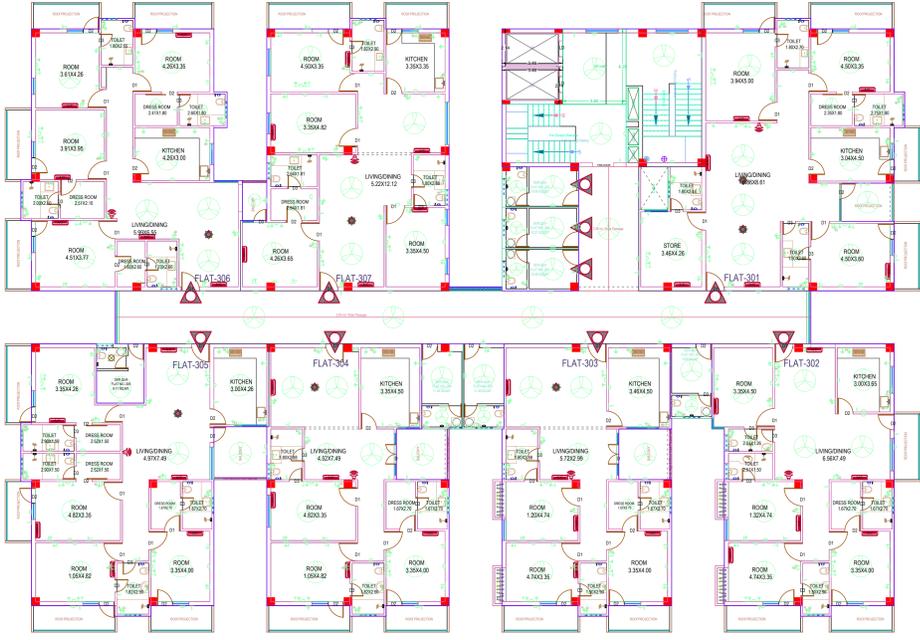




FIRST FLOOR PLAN  
SCALE: 1:100

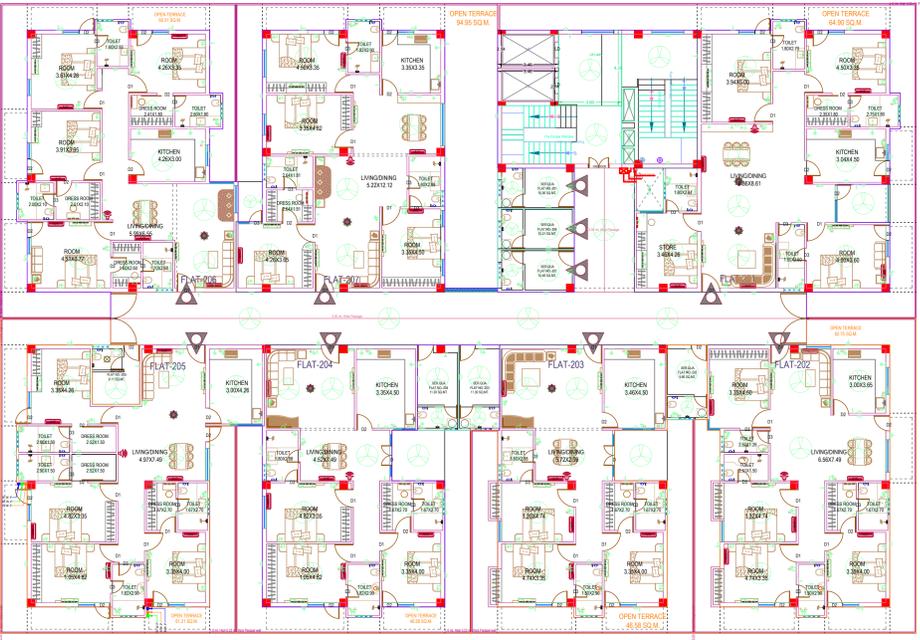

THIRD FLOOR PLAN  
SCALE: 1:100

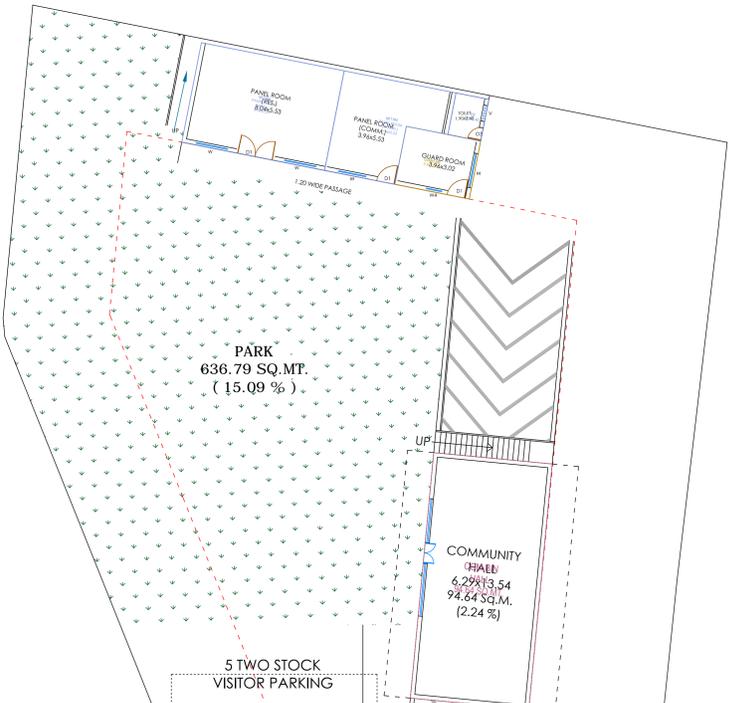

SECOND FLOOR PLAN  
SCALE: 1:100

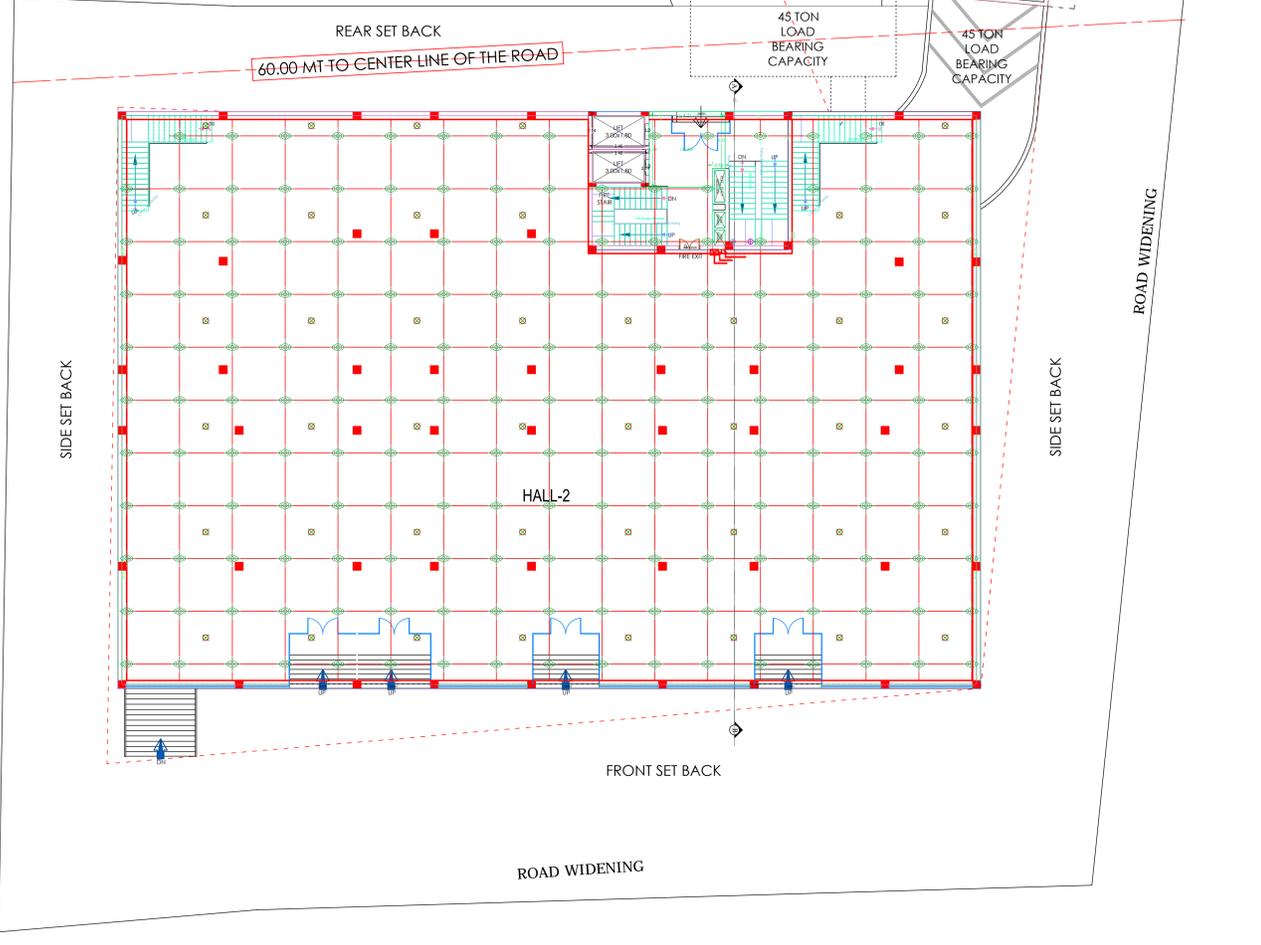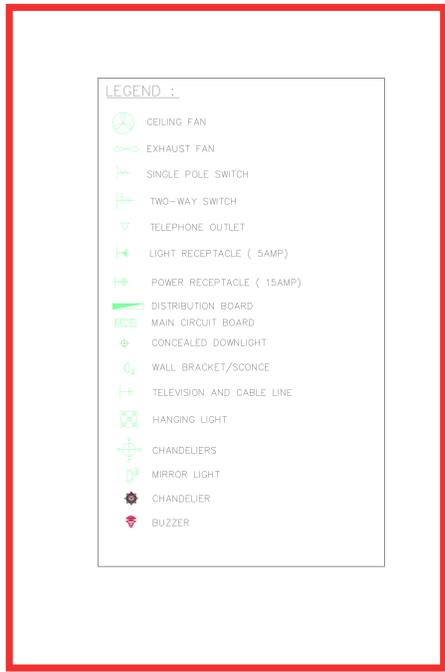

UPPER-GROUND FLOOR PLAN  
SCALE: 1:100

SCALE - 1:100 1:200	OWNER SIGN.	ARCHITECT SIGN.
ALL DIMENSIONS ARE IN METER		
ELECTRICAL DRAWING		
SHEET NO. - 2		

PRODUCED BY AN AUTODESK EDUCATIONAL PRODUCT

PRODUCED BY AN AUTODESK EDUCATIONAL PRODUCT