

Ref: JSIL/SDZ-YEIDA/2013/GO
Date: 4th August, 2013



The Chief Executive Officer,
Yamuna Expressway Industrial Development Authority
1st Floor, Commercial Complex, Block - P2,
Sector - Omega-1, Greater Noida,
Pin Code - 201308.
Distt. Gautam Budh Nagar (U.P.)

Sub: Development of Special Development Zone (SDZ) in Sector No. 25 along Yamuna Expressway.

- **Submission of Building drawings of Expandable Villas in Pocket GH-H (Greencrest Homes) Non-Core Area (SDZ) Sector - 25, Yamuna Expressway Industrial Development Authority.**

Sir,

Kindly refer to your letter no. 63/2012/SDZ-01/NCA dated 26/06/2012 conveying us the approval of revised Land Use of Special Development Zone and Layout of non-core area of Special Development Zone in Sector 25 of Yamuna Expressway Industrial Development Authority area with sports as core activity.

We now submit herewith the building drawings of Expandable Villas in Pocket GH-H (Greencrest Homes) under non-core activity by way of following details for your kind approval:


S.No	Drawing Title	Drawing No.
1)	Building Submission Plan	JPGSC-SUB-EXPVIL-TYPE-A-01
2)	Building Submission Plan	JPGSC-SUB-EXPVIL-TYPE-A-02
3)	Building Submission Plan	JPGSC-SUB-EXPVIL-TYPE-B-01
4)	Building Submission Plan	JPGSC-SUB-EXPVIL-TYPE-B-02

A sum of Rs.1,10,500/- towards building permit for Building drawings of Expandable Villas in Pocket GH-H (Greencrest Homes) has been deposited vide Pay order no. 110404 dated 14/08/2013 drawn on Axis Bank - Noida with Bank of India, C-6, 7 & B, Beta-II, Commercial Complex Greater Noida vide challan dated 14/08/2013 for Rs.1,10,500/- (Copy attached).

Following documents are also enclosed along with the drawings:-


- Appendix - 2 (supervision of building work)
- Appendix - 4 (Certificate of Sanction of / Layout Plan)
- Appendix - 6 (General Specification Sheet)
- Appendix - 7 (Application for Drainage of premises)
- Appendix - 8A (Structural Safety and natural hazard protection of buildings)
- Appendix - 8B (Building information schedule)
- Appendix - 8C (Certificate)
- Copy of Architect Registration Certificate.
- Soft copy of drawings in CD
- Three copies of drawing set
- Copy of challan dated 14/08/2013 deposited against Building permit fee.

61735
16/08/13

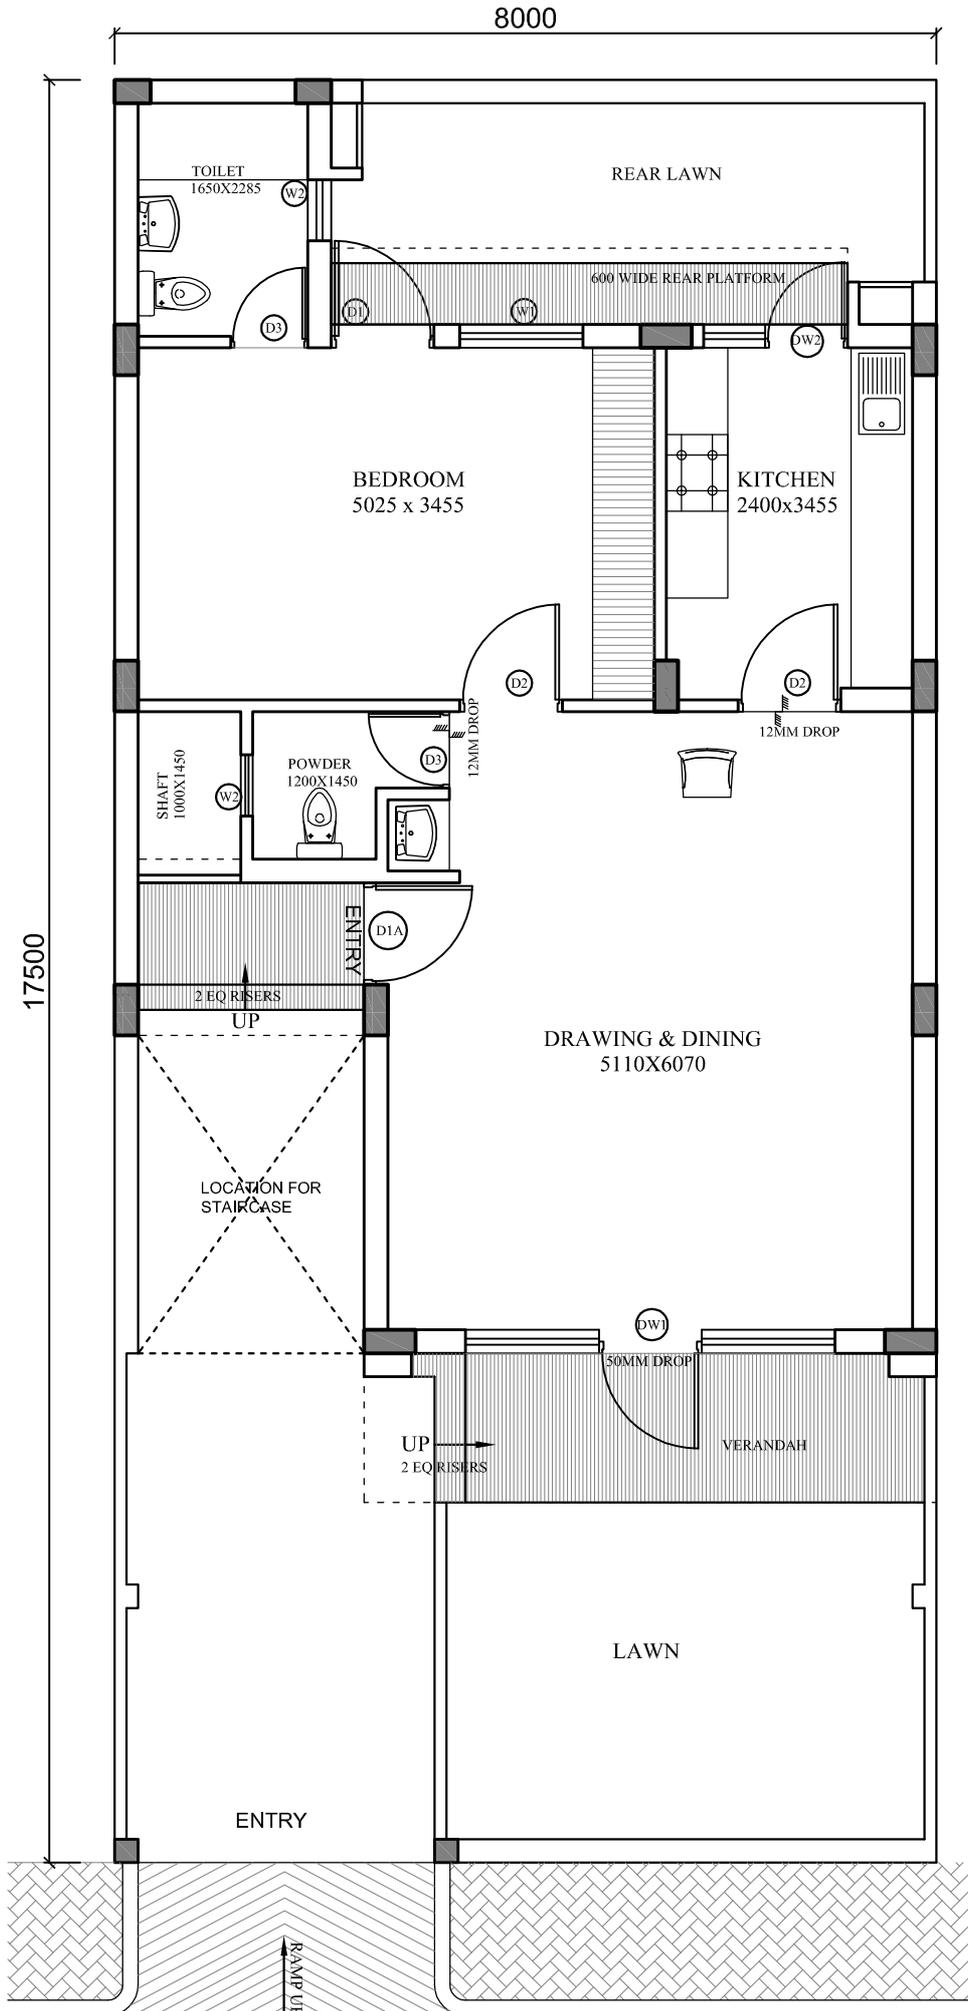

GROUND FLOOR PLAN

SUBMITTED FOR APPROVAL

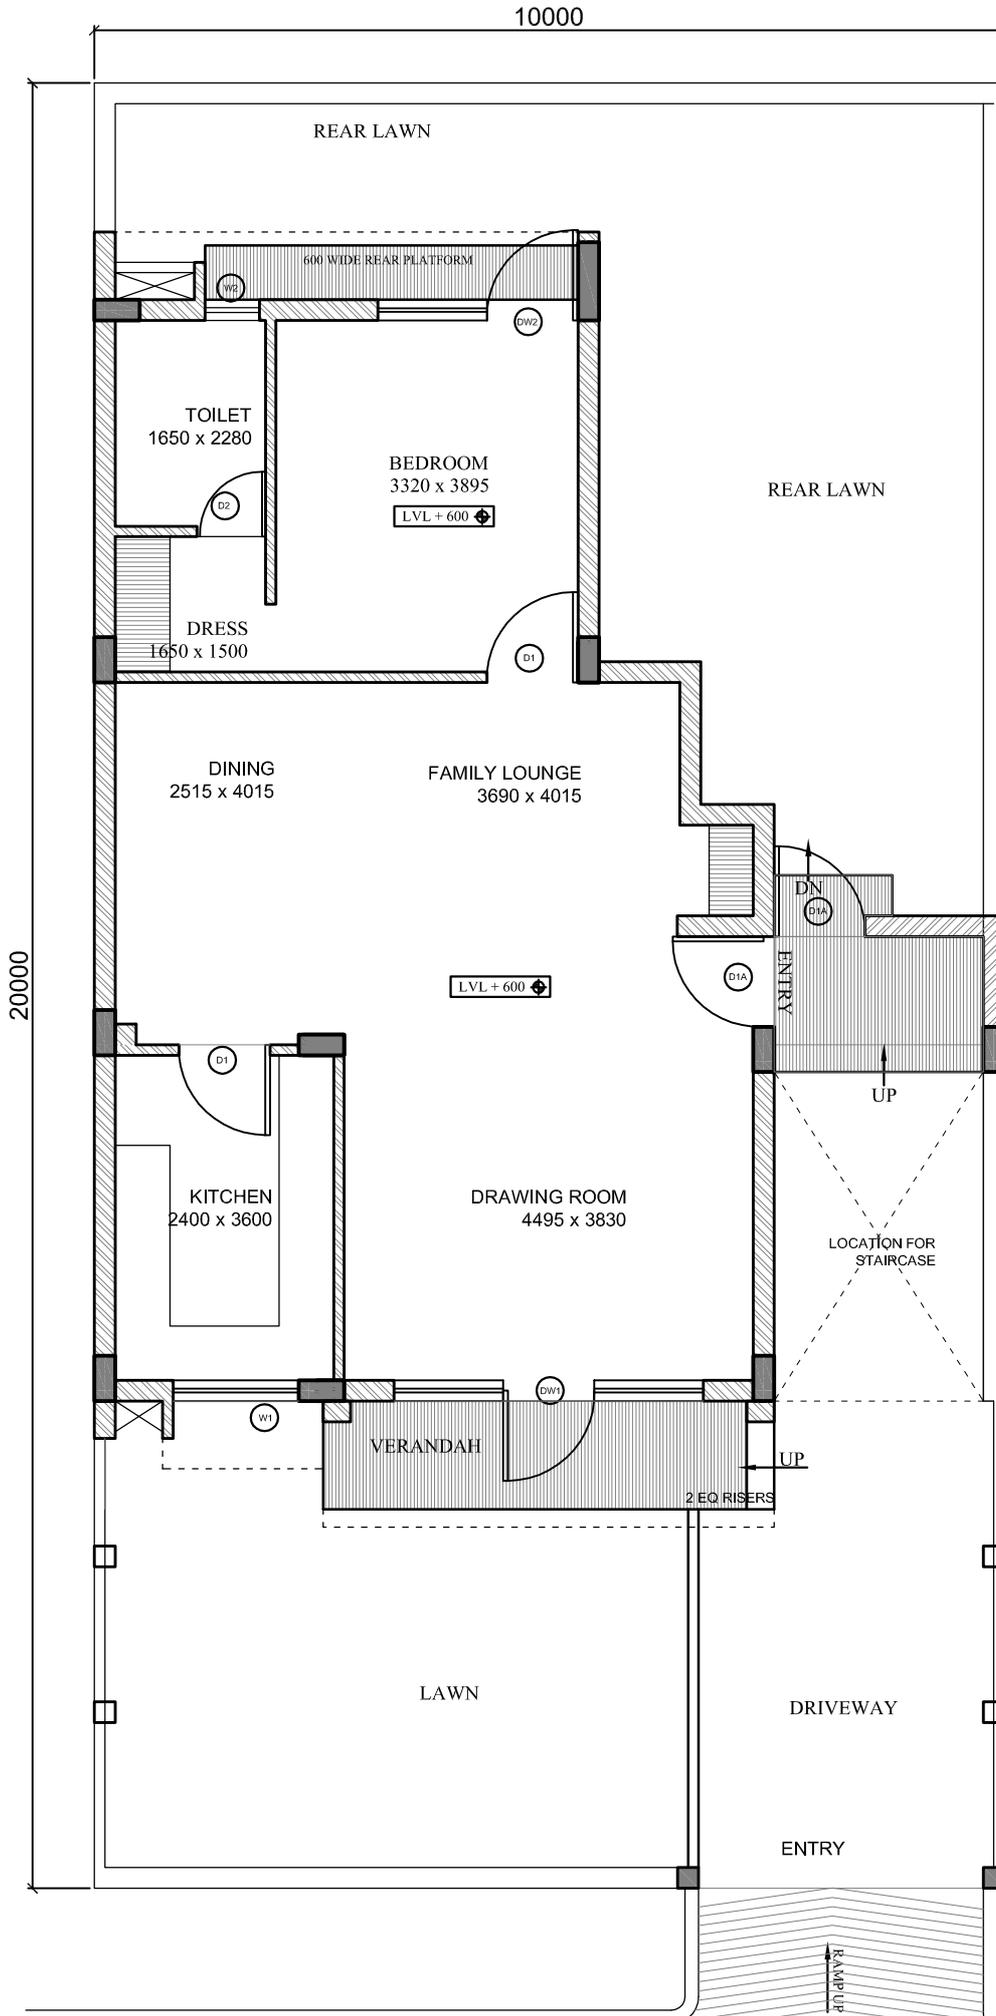

GROUND FLOOR PLAN