


PROJECT
PROPOSED GROUP HOUSING
 FOR
Mr. VIKAS TRIVEDI
 AT
 PLOT No.- 1, BEARING NAZUL LAND
 KHASRA No.- 230, 231, 232, & 233
 MOHALLA- BHADWAN, AISHBAGH,
 LUCKNOW

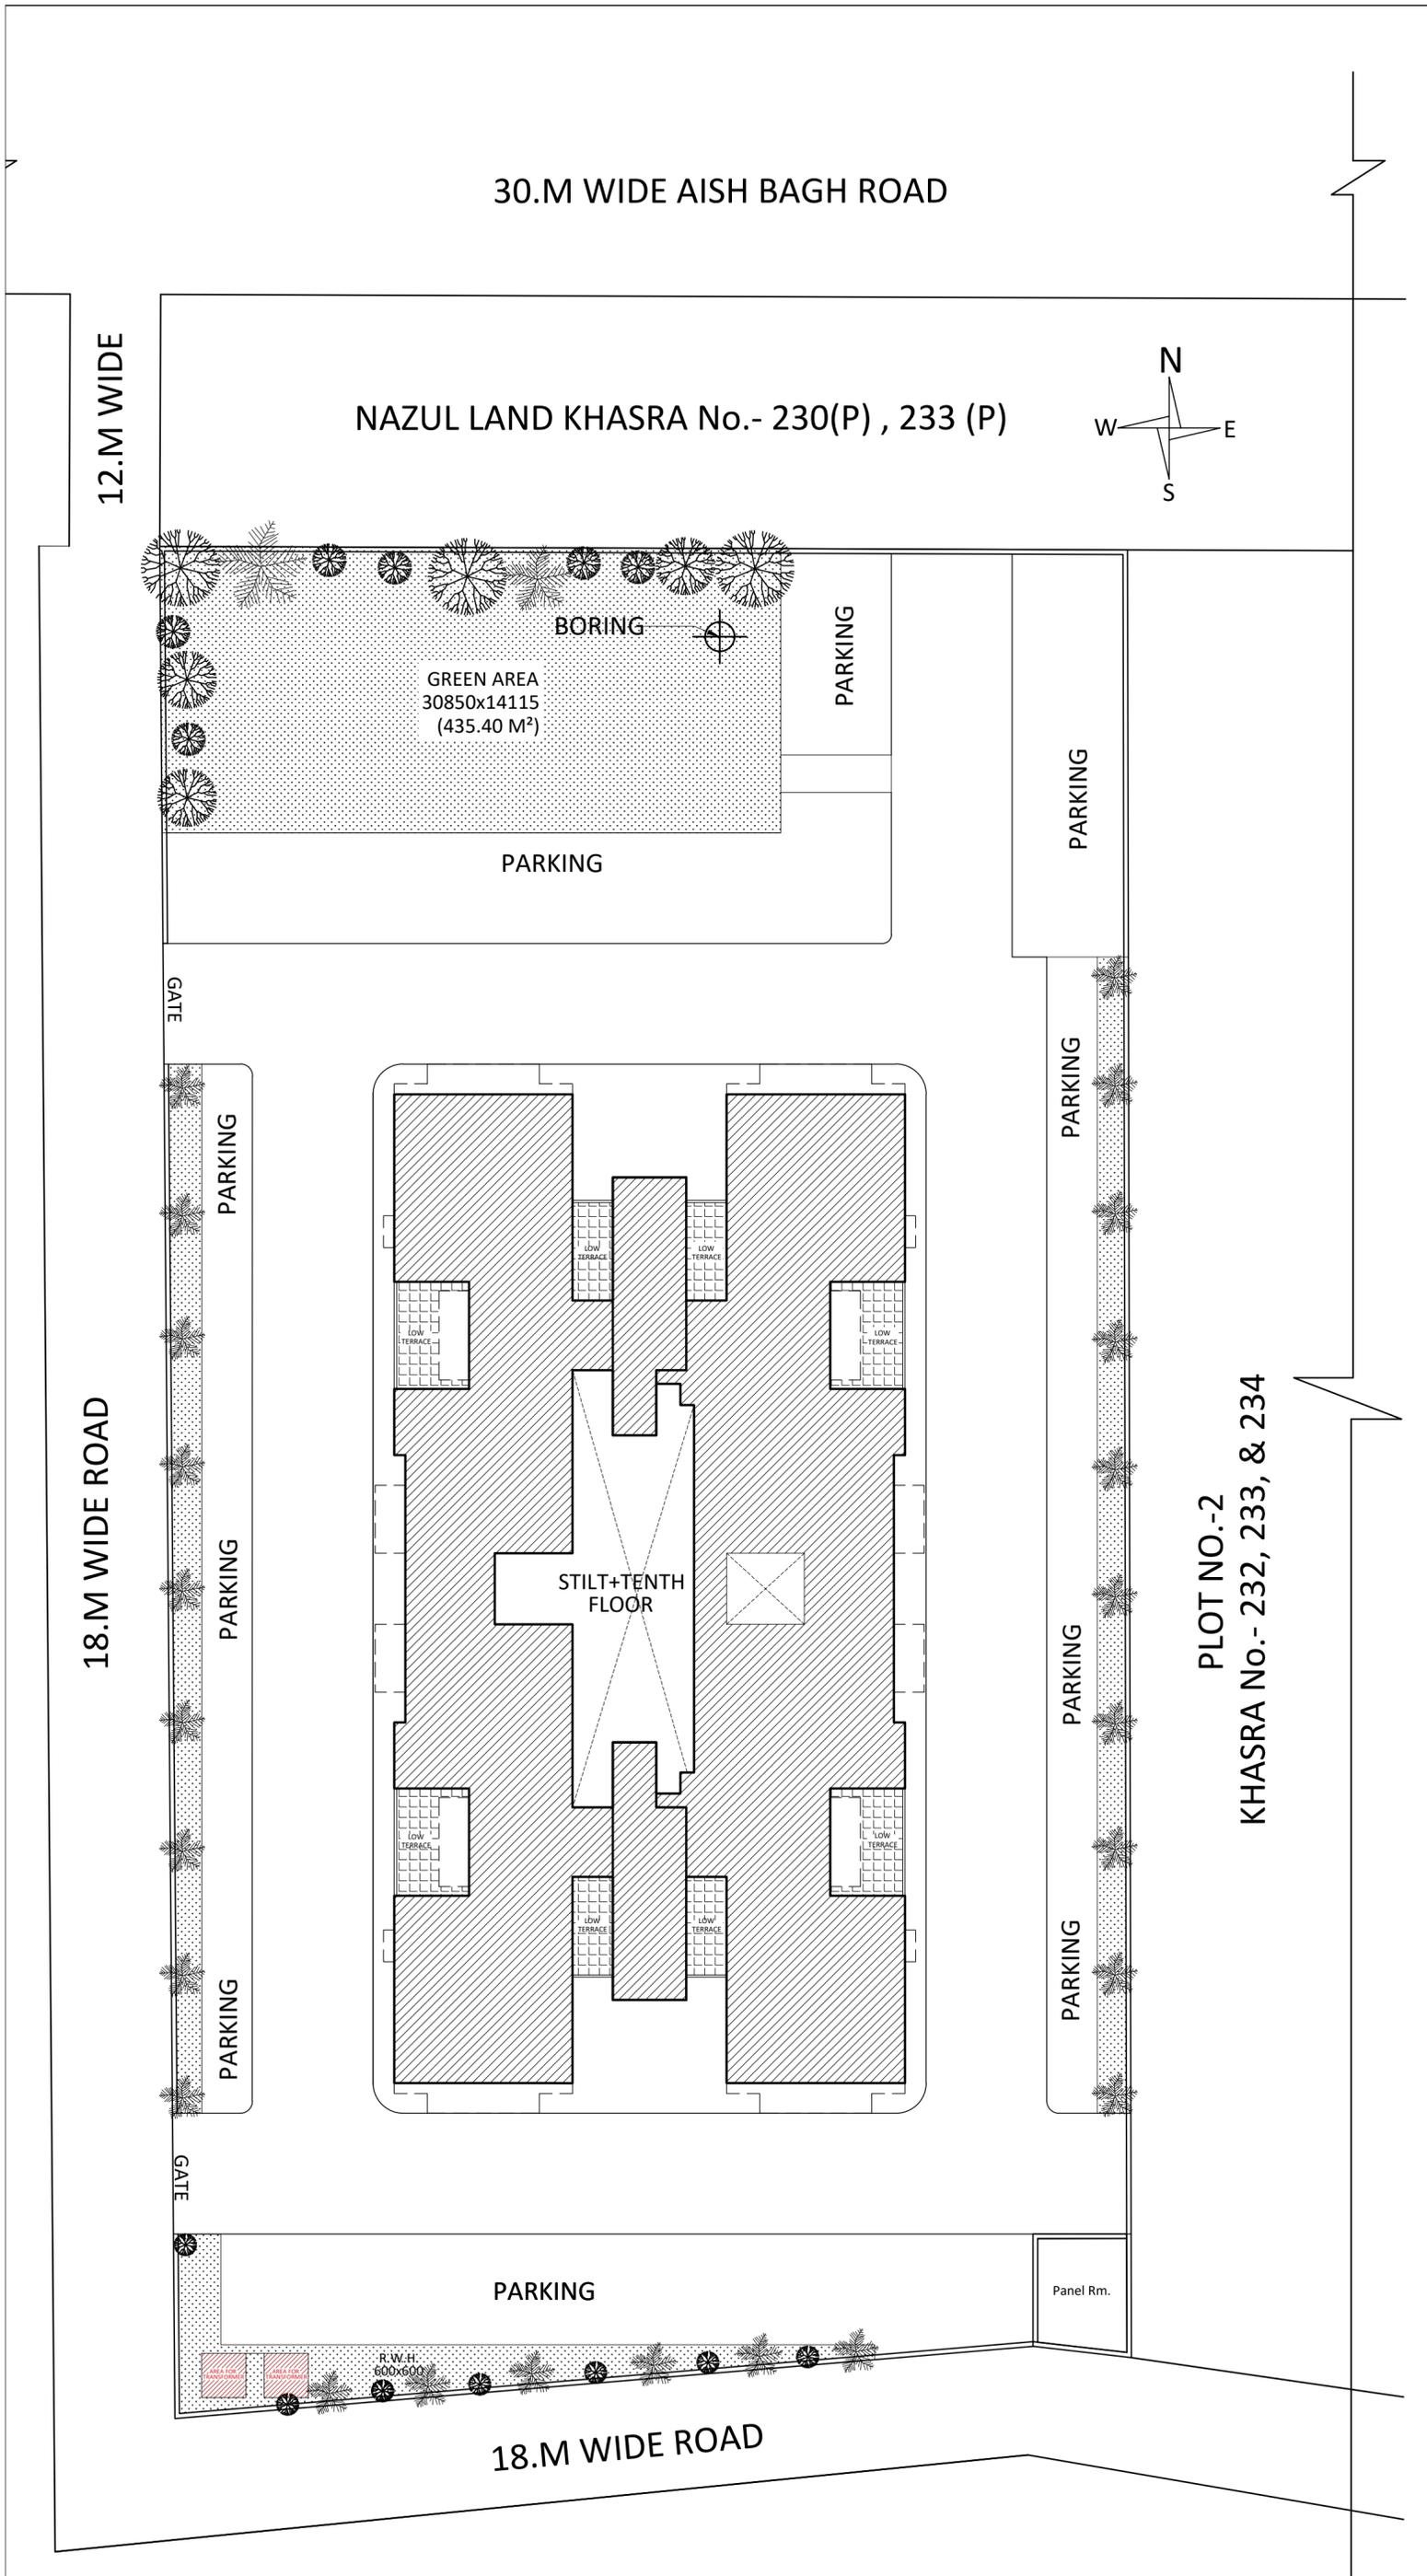

ALL THE INFORMATION REGARDING THE LAND & ITS SURROUNDING IS PROVIDED BY THE OWNER
 ARCHITECT SHALL NOT BE RESPONSIBLE FOR ANY KIND OF DISCREPANCY REGARDING LAND INFORMATION

DRG. TITLE
**SITE PLAN
 EXTERNAL PLUMBING**

NORTH

DRAWN. BY ---	DATE 05-JULY-2021
------------------	----------------------

**PUNIT SRIVASTAV
 VASTULIPI**
 ARCHITECTS & INTERIOR DESIGNERS
 VASTU SHAstra CONSULTANTS
 5/171, VIRAM KHAND, GOMTI NAGAR, LUCKNOW
 PH. NO.- 9415418151, 9935590999
 email - vastulipi@gmail.com
 website - www.vastulipi.com