
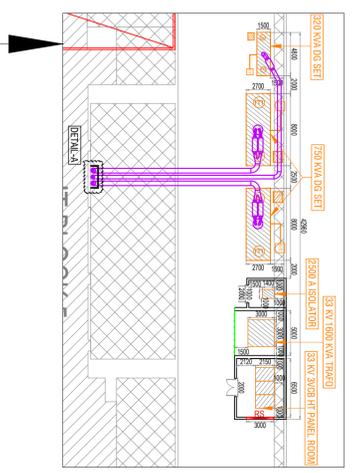


PHASE 1

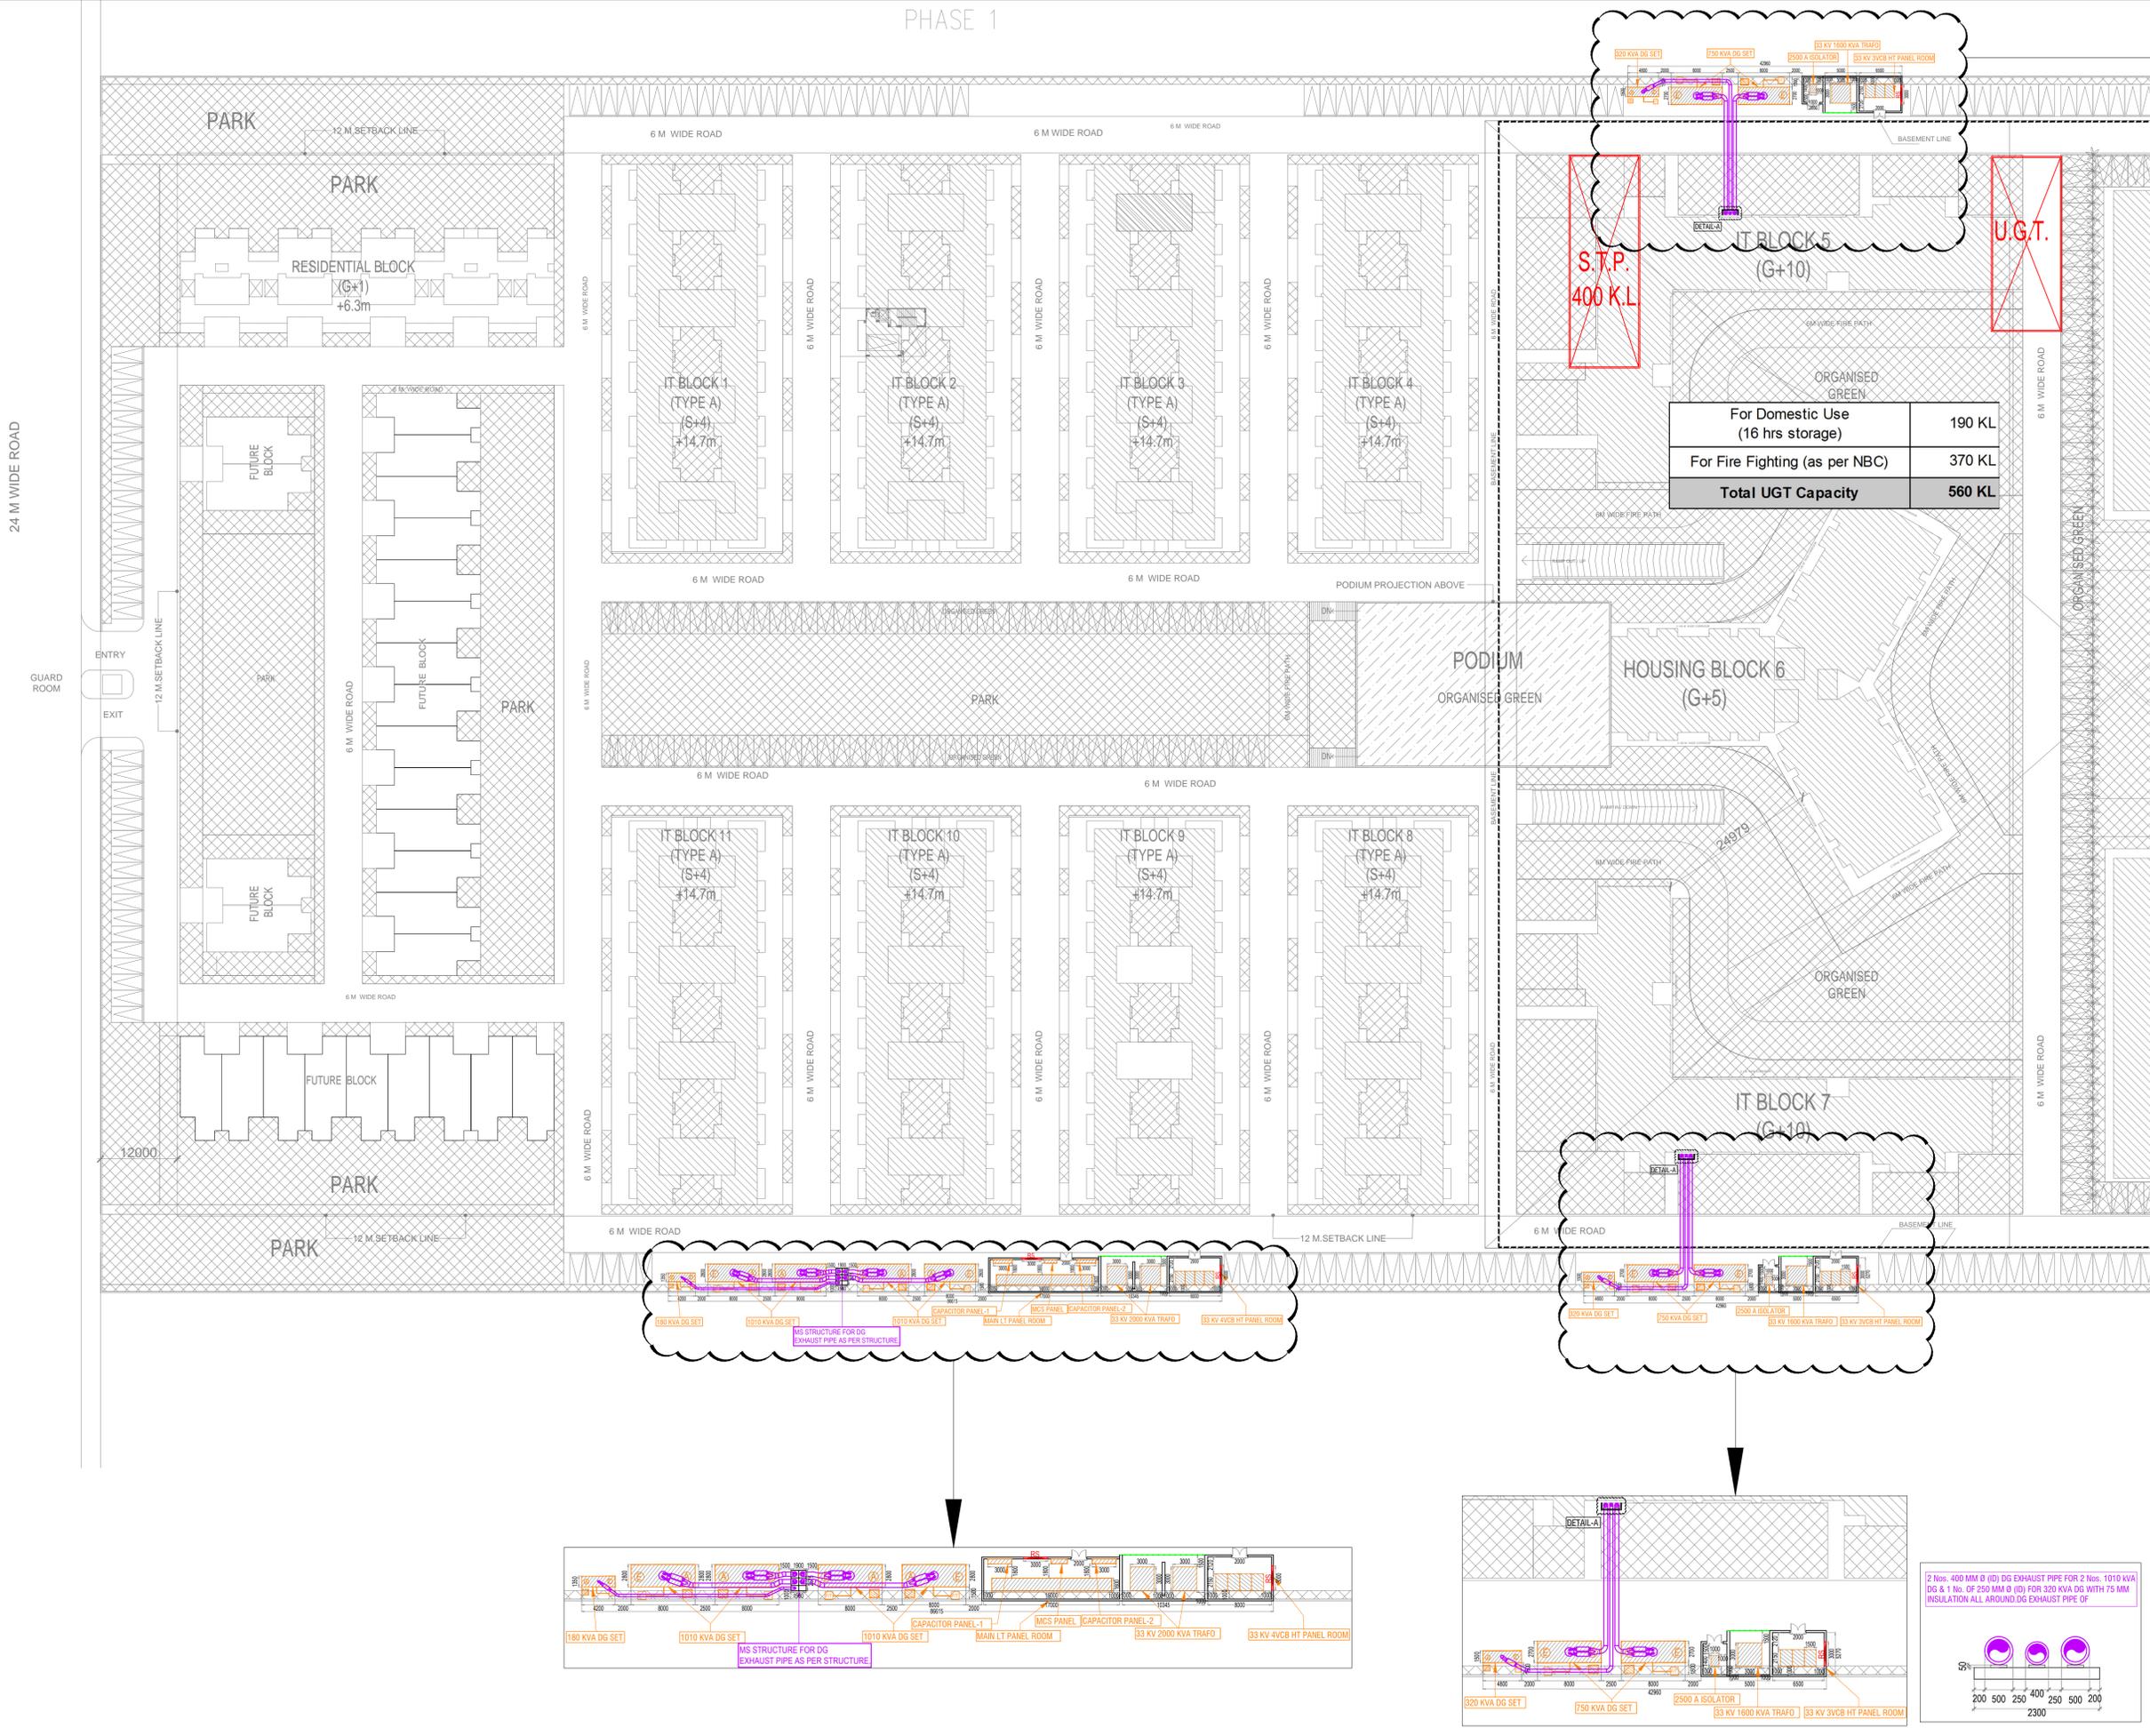

Rev. no.	Date	Revision
..

Project
PROPOSED I.T. PARK AT PLOT
 NO-06, K.P.-5, GREATER NOIDA WEST, GAUTAM
 BUDH NAGAR, UP

Owner
ELEGENT IT SOLUTIONS PVT LTD

Title
SITE PLAN (SUBSTATION LAYOUT)

Subtitle
EXTERNAL ELECTRICAL DRAWING

Drawing released for
 APPROVAL SUBMISSION
 ADVANCE COPY CONSTRUCTION

Dr. no. GC / EX / ELEC-01 **Drawn by** Satyam Sharma
Scale 1:500 @ A1 **Designed by** M.Mansoor
Date May 2017 **Checked by** Anand Havelia

Architects
YUVAN
 195, Ram Vihar, Delhi-92

Services Consultant
Consummate Engineering Services (P) Ltd.
 Noida Office : B - 67, Sector - 67, Noida - 201 301
 Tel : (0120)6943500 (23 Lines)
 Lko. Office : R 006, Rohas Plumeria, Gorri Nagar, Lucknow
 e mail : mail@cespl.in, website : www.cespl.in

