



SECTION AT-AA

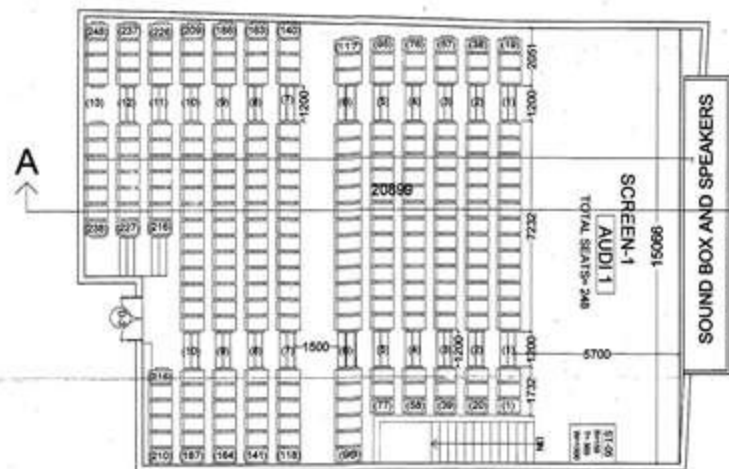

AUDITORIUM-1

AA

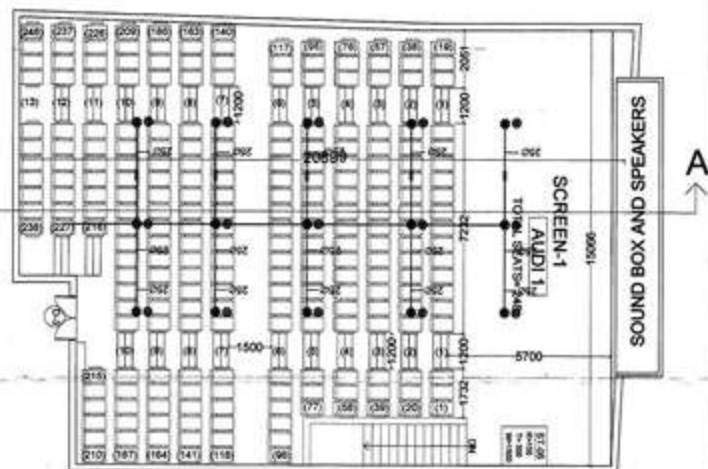

AUDITORIUM-1

SEAL OF G.D.A.

SUBMISSION DRG

Remarks

THIS DRAWING IS THE PROPERTY OF
ACORE ARCHITECTURAL SERVICES
PVT. LTD. AND ISSUED FOR THE SPECIFIC
PROJECT MENTIONED THEREIN. THIS IS NOT
TO BE COPIED OR USED FOR OTHER
PROJECTS UNLESS EXPRESSLY PERMITTED
BY THE ARCHITECT.

Proposed multiplex, 4 screen cinema
and commercial building at
Muhaddipur, Gorkhpur

DEVELOPERS:

1. "ARRE PROPERTIES PVT. LTD."
THROUGH DIRECTOR,
BHU BANDESH KUMAR TEWARI,
SO LATE BINA NIGRAH TOWNSHIP,
OFFICE-GOLDAVA, ABOVE BAGGAH BARRIE
CENTRE, GORAKHPUR.
2. N.D. CHANDAN AND CHANDANA
WALLA, MUMBAI, GORAKHPUR,
BAGGAH NO. 42.

Drawing Title

sheet number11

Dwg. No.

Scale

Date

Drawn By

North

↑


Issued To

ACORE ARCHITECTURAL
SERVICES PVT. LTD


ARCHITECT: ARRE, BHUWARIYA

BRANCH OFFICE - 33RD MATRI ANSOL
NEAR GORAKHNATH RAILWAY
CROSSING GORAKHPUR


TEL: OFF: 3294813, RES: 2251290
MOB: 9-9415121860, 9-9415121860

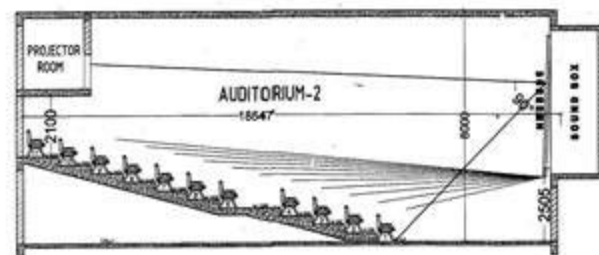

SECTION AT - CC

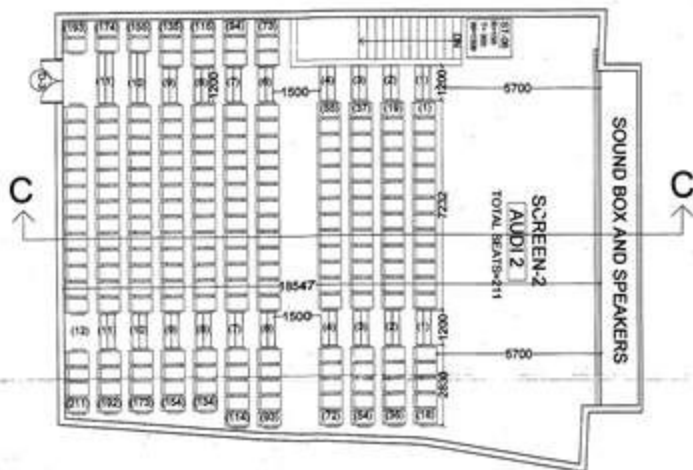

AUDITORIUM-2

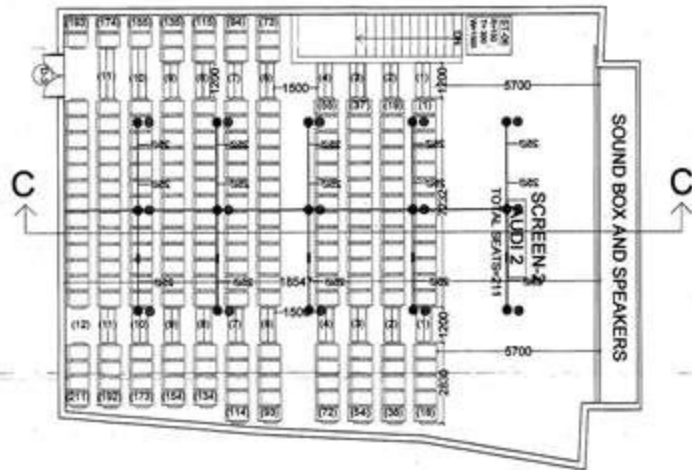

AUDITORIUM-2

Seal of G.D.A. is required for the drawing. The drawing is not valid without the seal of G.D.A. 

Seal of G.D.A. is required for the drawing. The drawing is not valid without the seal of G.D.A. 

SUBMISSION DRG

Remarks

THIS DRAWING IS THE PROPERTY OF A CORE ARCHITECTURAL SERVICES PVT. LTD. AND ISSUED FOR THE PROJECT MENTIONED THEREIN. THIS IS NOT TO BE COPIED OR USED FOR ANY OTHER PROJECTS WITHOUT THE EXPRESS PERMISSION BY THE ARCHITECT.

Proposed multiplex 4 screen cinema and commercial building at muhaddpur, gorakhpur

DEVELOPERS :

"JAMNE PROPERTIES PVT. LTD." THROUGH DIRECTOR, BMR BADEEP KUMAR TEJWARI, BCL LATE BMR BADEEP KUMAR TEJWARI, OFFICE - SOULAB, ABOVE BANGSAR BANGSAR CENTRE, GORAKHPUR.

KIND CHIEF AND CHIEF, MALLA GORAKHPUR, GORAKHPUR, PIN-221002.

Drawing Title

sheet number12

Drg. No.

Scale

Date

Drawn By

North

Issued To

ACORE ARCHITECTURAL SERVICES PVT. LTD

AND SELECT ARCHITECTS

BRANCH OFFICE : 95/5 MATHI ANCHAL


NEAR GORAKHNATH RAILWAY

CROSSING GORAKHPUR AGRA


TEL: 052248113, 052248114

MOBILE: 9415121834, 9415121835


Seal of G.D.A. is required for the drawing. The drawing is not valid without the seal of G.D.A. 

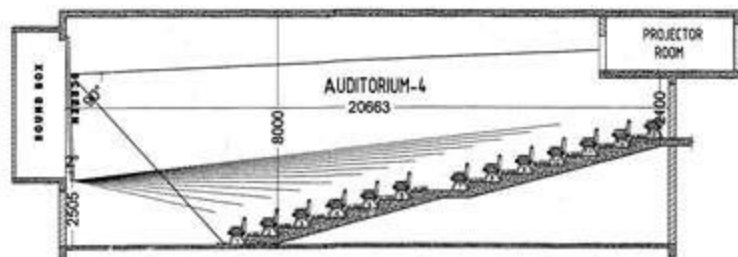

SECTION AT - BB

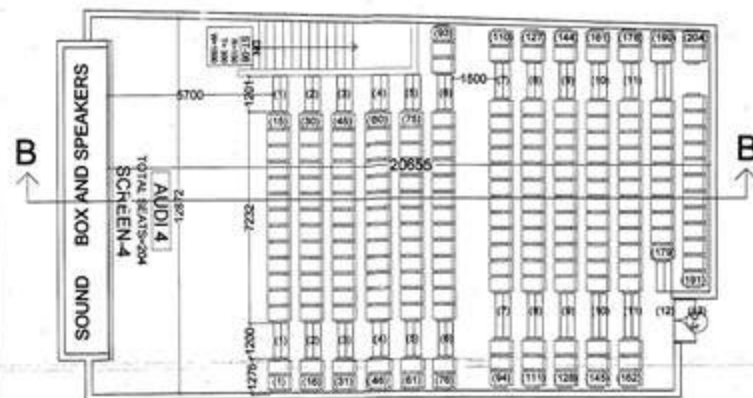

AUDITORIUM-4

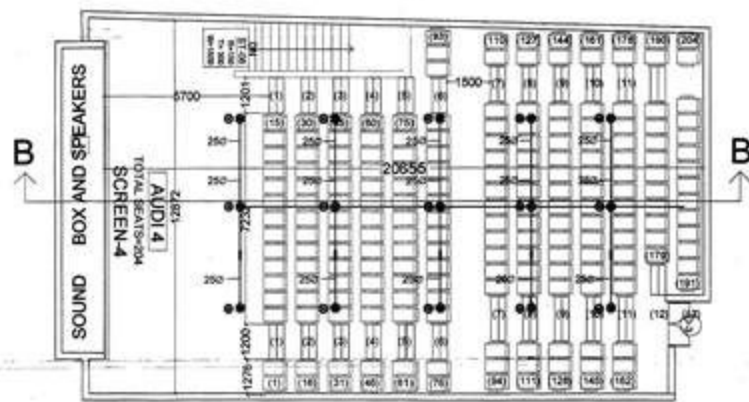

AUDITORIUM-4

SEAL OF G.D.A.

SUBMISSION DRG

Remarks

THIS DRAWING IS THE PROPERTY OF
ACORE ARCHITECTURAL SERVICES
PVT. LTD. AND ISSUED FOR THE SPECIFIC
PROJECT MENTIONED THEREIN. THIS IS NOT
TO BE COPIED OR USED FOR OTHER
PROJECTS UNLESS EXPRESSLY PERMITTED
BY THE ARCHITECT.

Proposed multiplex/ 4 screen cinema
and commercial building at
muhaddipur, gorakhpur

DEVELOPERS :

"VAMSE PROTECH PVT. LTD."
THROUGH DIRECTOR
SHR. SANKESH KUMAR TENDRAL
NO. 14, SHRI. NORA KUMAR TENDRAL
OFFICE: GORAKHPUR, ABOVE SANGAM
CENTRE, GORAKHPUR.

VINO CHINBER AND CHINBERIA
MALLA, MUHADDIPUR, GORAKHPUR.
PHONE NO. 42.

Drawing Title

sheet number 14

Drg. No.

North

Scale

Date

Drawn By


Issued To

ACORE ARCHITECTURAL
SERVICES PVT. LTD.

ARCHITECT AMBISH BHATTACHARYA

BRANCH OFFICE : 935/D MATRI ANCHAL
NEAR GORAKHNATHI RAIL STATION
CROSSING GORAKHPUR

TEL: OFF. 3294813, RES. 3255386
MOBILE: 9411532183A

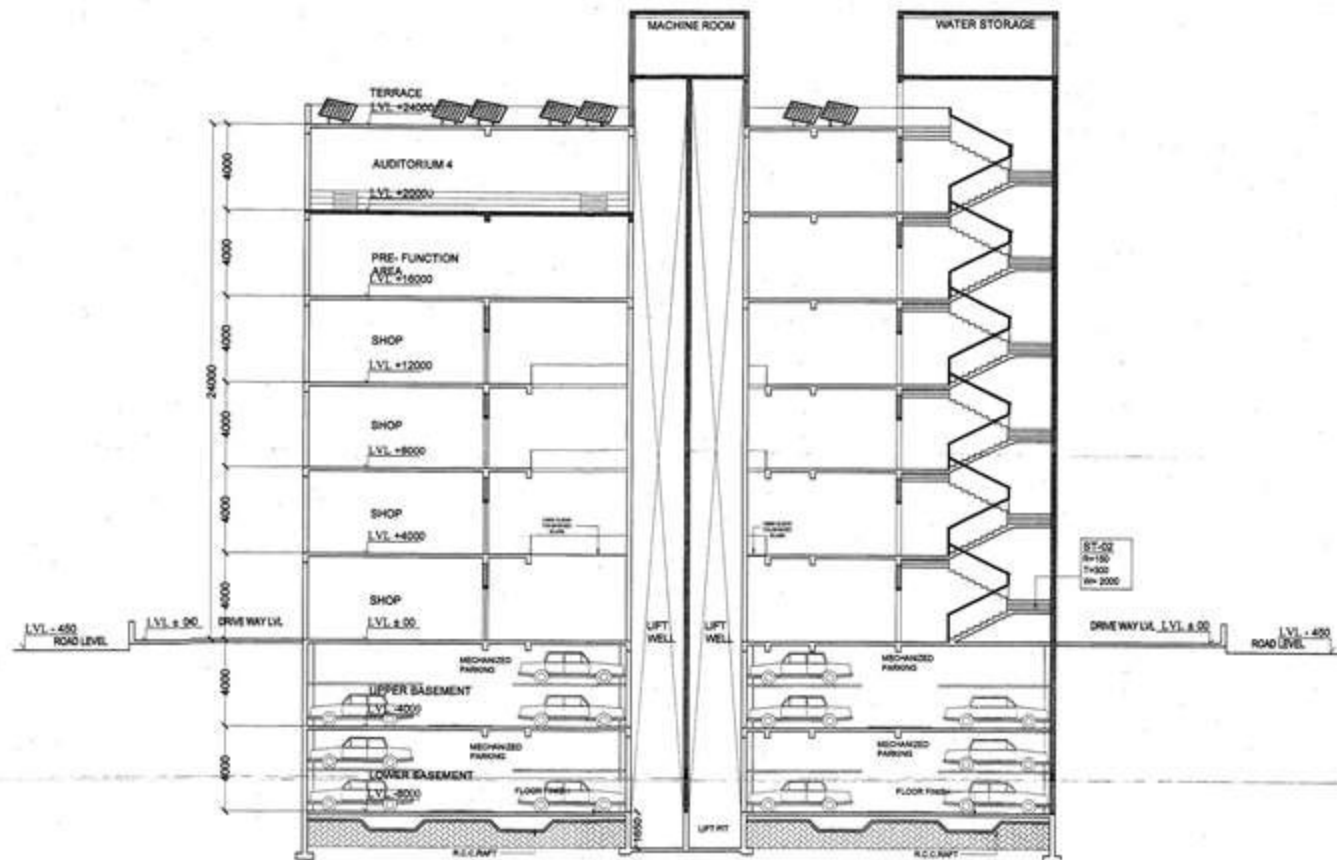

SECTION A-A'

SEAL OF G.D.A.

SUBMISSION DRG

Remarks
THIS DRAWING IS THE PROPERTY OF
ACORE ARCHITECTURAL SERVICES
PVT. LTD. AND ISSUED FOR THE SPECIFIC
PROJECT MENTIONED THEREIN. THIS IS NOT
TO BE COPIED OR USED FOR OTHER
PROJECTS UNLESS EXPRESSLY PERMITTED
BY THE ARCHITECT.

Proposed multiplex 4 screen cinema
and commercial building at
muhaddipur, gorakhpur

DEVELOPERS:

(1) 'AMBI PROPERTIES PVT. LTD.'
THROUGH DIRECTOR
SHRI SANDIP KUMAR TENDRAL
80 LATE SHRI NORA KUMAR TENDRAL
OFFICE: GOLFCLUB, ABOVE BANGSHI BARRAGE
CENTRE, GORAKHPUR.

AND CHIEFMAN AND CHIEFMAN
MAHA-MOHAPUR, GORAKHPUR,
BAND NO. 42.

Drawing Title

sheet number 15

Dwg. No.

Scale

Date

Drawn By

North


Issued To

ACORE ARCHITECTURAL
SERVICES PVT. LTD.

ARCHITECT AMBI PROPERTIES

BRANCH OFFICE: 1950 MATRU ANCHAL
NEAR GORAKHNATH RAILWAY
CROSSING GORAKHPUR

TEL: 051-329483, 329512, 329513
MOBILE: 9415121866 G.D.A. Reg. No. 1950

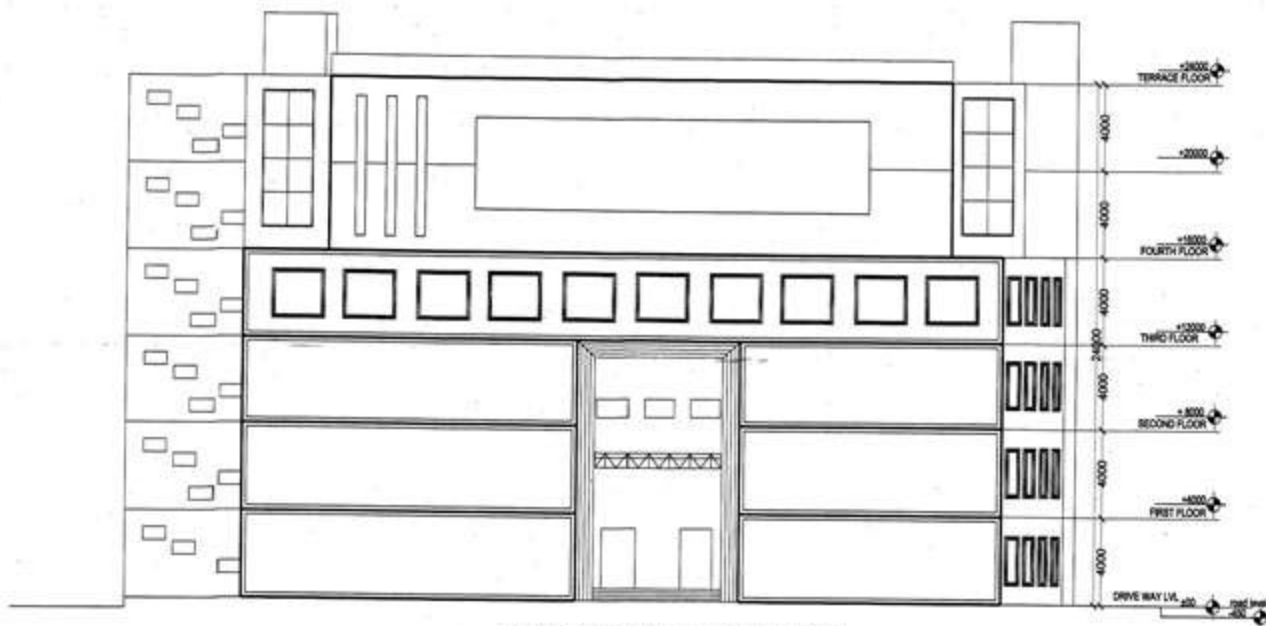[illegible]

ROAD SIDE ELEVATION

SEAL OF G.D.A.

SUBMISSION DRG

Remarks

THIS DRAWING IS THE PROPERTY OF
A-CORE ARCHITECTURAL SERVICES
PVT. LTD. AND ISSUED FOR THE SPECIFIC
PROJECT MENTIONED THEREIN. THIS IS NOT
TO BE COPIED OR USED FOR OTHER
PROJECTS UNLESS EXPRESSLY PERMITTED
BY THE ARCHITECT.

Proposed multiplex 4 screen cinema and commercial building at muhaddipur , gorakhpur

DEVELOPERS :

© 'AMBE PROPTech PVT. LTD.'
THROUGH DIRECTOR
SHR. SANGEET KUMAR TERNAL
50 LATE SHR. NORA KUMAR TERNAL
OFFICE: GOLDAH, ABOVE SANGAM SAREE
CENTRE, GORAKHPUR

H.NO. 5102886 AND 5102888
WALLA, MOHAPUR, GONDHPUR,
WARD NO. 42

Drawing Title
sheet number16

Drug-Nut

North

Scale

Date _____

Drawn by

Issued To _____


**ACORE ARCHITECTURAL
SERVICES PVT. LTD**

ABSTRACT AUTHOR KEYWORDS

BRANCH OFFICE : 935 D MATRI ANCHAL
NEAR GORAKHNATH RAILWAY
CROSSING GORAKHPUR

TEL: OFF. 3294813, RES. 2255290,
MOBILE 9415321836 COA

SITE PLAN

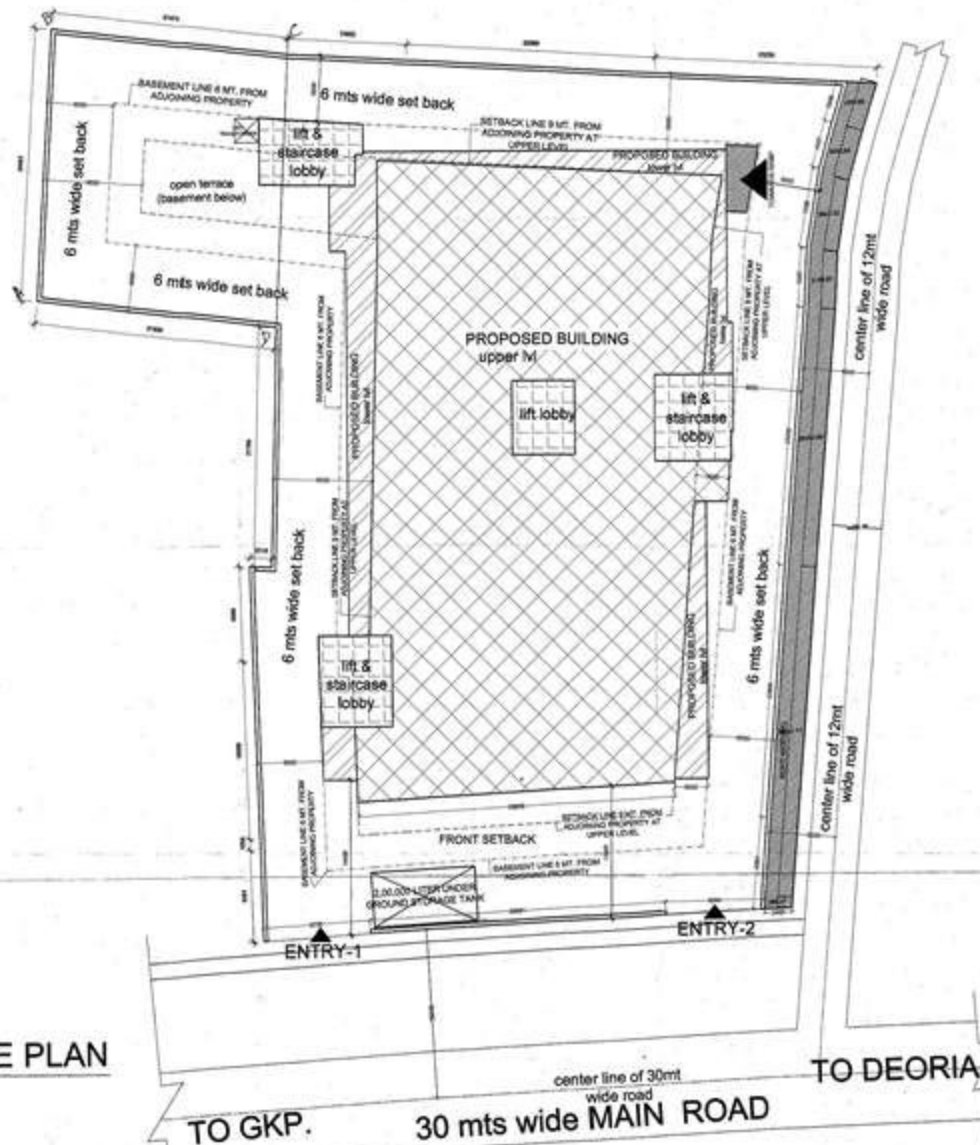

AREA CALCULATION CHART

TOTAL AS PER REGISTRY = 3606.4834 sq.mts = 344,8814 sq.mts = 181,803 sq.mts	
LAND USE OF 3606.4834 COMMERCIAL = 4418.3778 sq. mts	
TOTAL AREA AS PER SITE = 4418.3778 sq. mts = 190,019 sq. mts already left	
Additional area for road widening = 107.1 sq. mts	
NET LAND AREA FOR PROJECT = 4418.3778 sq.mts = 187,948 sq. mts = 4306.3778 sq. mts	
SITE AREA = 4306.38 sq. mts	
PERMISSIBLE GROUND COVERAGE (20%) = 1723.58 sq. mts	
F.A.R. = 1.75	
PERMISSIBLE BUILT UP AREA = 7536.665 sq. mts	
EXCLUDING BASEMENTS (Basic FAR) = 7536.665 sq. mts	
PURCHASABLE F.A.R. (20% basic FAR) = 1507.333 sq. mts	
PERMISSIBLE BUILT UP AREA (EXCLUDING BASEMENTS) = 4306.38 x 2.025 = 11308.45 sq. mts	
Proposed Floor Area (Excluding F.A.R.)	
Basement 1 (parking services) = 2007.9 sq. mts	
Basement 2 (parking services) = 2007.9 sq. mts	
Ground floor (commercial) = 1719.0 sq. mts	
1st floor (commercial) = 1480.0 sq. mts	
2nd floor (commercial) = 1480.0 sq. mts	
SEAL OF G.D.A.

SUBMISSION DRG

Remarks

THIS DRAWING IS THE PROPERTY OF A-CORE ARCHITECTURAL SERVICES PVT. LTD. AND ISSUED FOR THE SPECIFIC PROJECT MENTIONED THEREIN. THIS IS NOT TO BE COPIED OR USED FOR ANY OTHER PROJECTS UNLESS EXPRESSLY PERMITTED BY THE ARCHITECT.

Proposed multiplex (4 screen cinema and commercial building at muhaddipur, gorakhpur

DEVELOPERS:

1) ANNE PROTECH PVT. LTD.
THROUGH DIRECTOR:
SHRI DINESH KUMAR TENDON,
50 LATE BARI ANDA KUMAR TENDON,
OFFICE: DOLUHA, ABOVE SINGH SAREE
CENTRE, GORAKHPUR.
2) KIND CHITRAN AND D12888A
MALLA-KORAKHPUR, GORAKHPUR,
PIN-261 001.

Drawing Title
sheet number 01

Drg. No.

Scale


Date

Drawn By

Issued To

ACORE ARCHITECTURAL
SERVICES PVT. LTD.

BRANCH OFFICE: 335 D MATRAN, KANUN
NEAR GORAKHNATH RAILWAY
CROSSING GORAKHPUR
TEL: 051-3294813, 3295229, 3295230
MOBILE: 9411011835

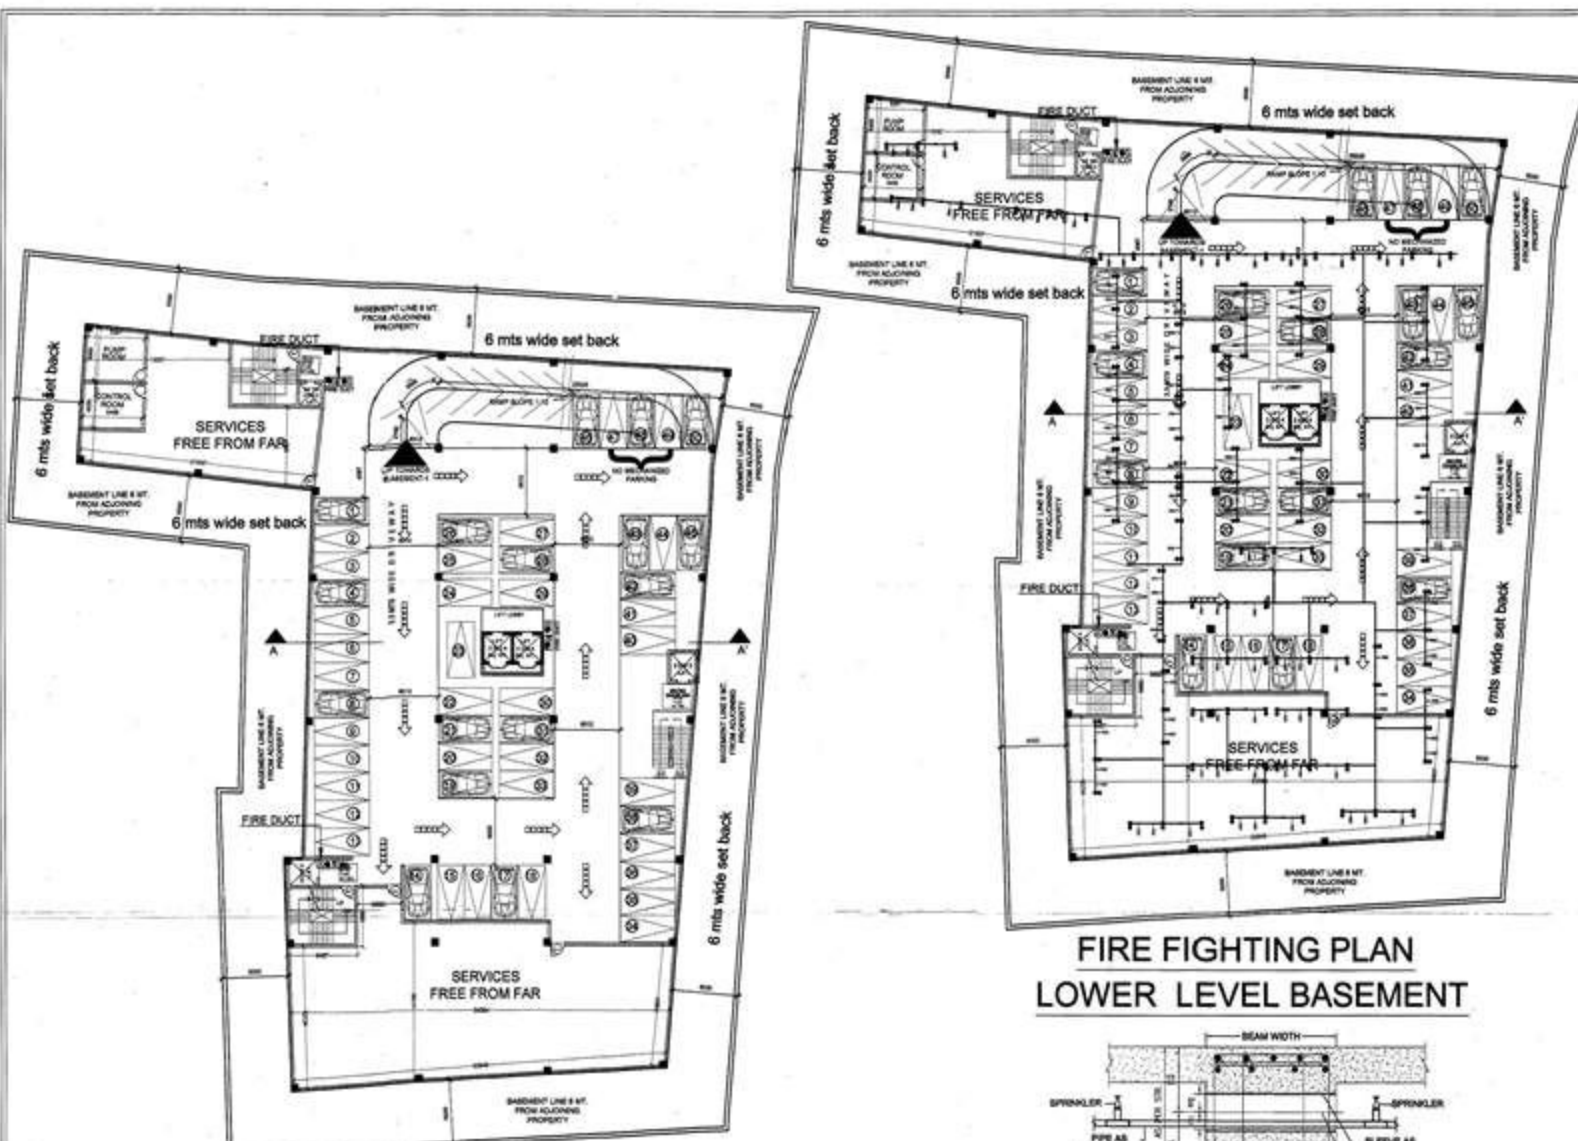

LOWER LEVEL BASEMENT PLAN

FIRE FIGHTING PLAN
LOWER LEVEL BASEMENT

SEAL OF G.D.A.

SUBMISSION DRG

Remarks
THIS DRAWING IS THE PROPERTY OF
ACORE ARCHITECTURAL SERVICES
PVT. LTD. AND ISSUED FOR THE SPECIFIC
PROJECT MENTIONED THEREIN. THIS IS NOT
TO BE COPIED OR USED FOR OTHER
PROJECTS UNLESS EXPRESSLY PERMITTED
BY THE ARCHITECT.

Proposed multiplex 4 screen cinema
and commercial building at
muhammadpur, gorakhpur

DEVELOPERS:

1. "KAME INFRASTRUCTURE PVT. LTD."
THROUGH DIRECTOR
BRI. SANGEEV KUMAR TENDOL
NO. 14/1, BIRI, BIRI, KAME TENDOL
OFFICE: GOLDAVA, ABOVE BANGLO BANGLO
CENTRE, GORAKHPUR.
KIND CHIEFMAN AND CHIEFMAN
MAJJA, MANDAPUR, GORAKHPUR.
BAND NO. 42.

Drawing Title

sheet number 03

Org. No.

Scale

Date

Drawn By

North




Issued To

ACORE ARCHITECTURAL
SERVICES PVT. LTD.

ARCHITECT: ARB. BHASKAR

BRANCH OFFICE: 95/5 D MATRI ANCHAL
NEAR GORAKHNATH RAIL WAY
CROSSING GORAKHPUR
TEL: OFF. 324813, 325232, 325233
MOBILE: 9415321806

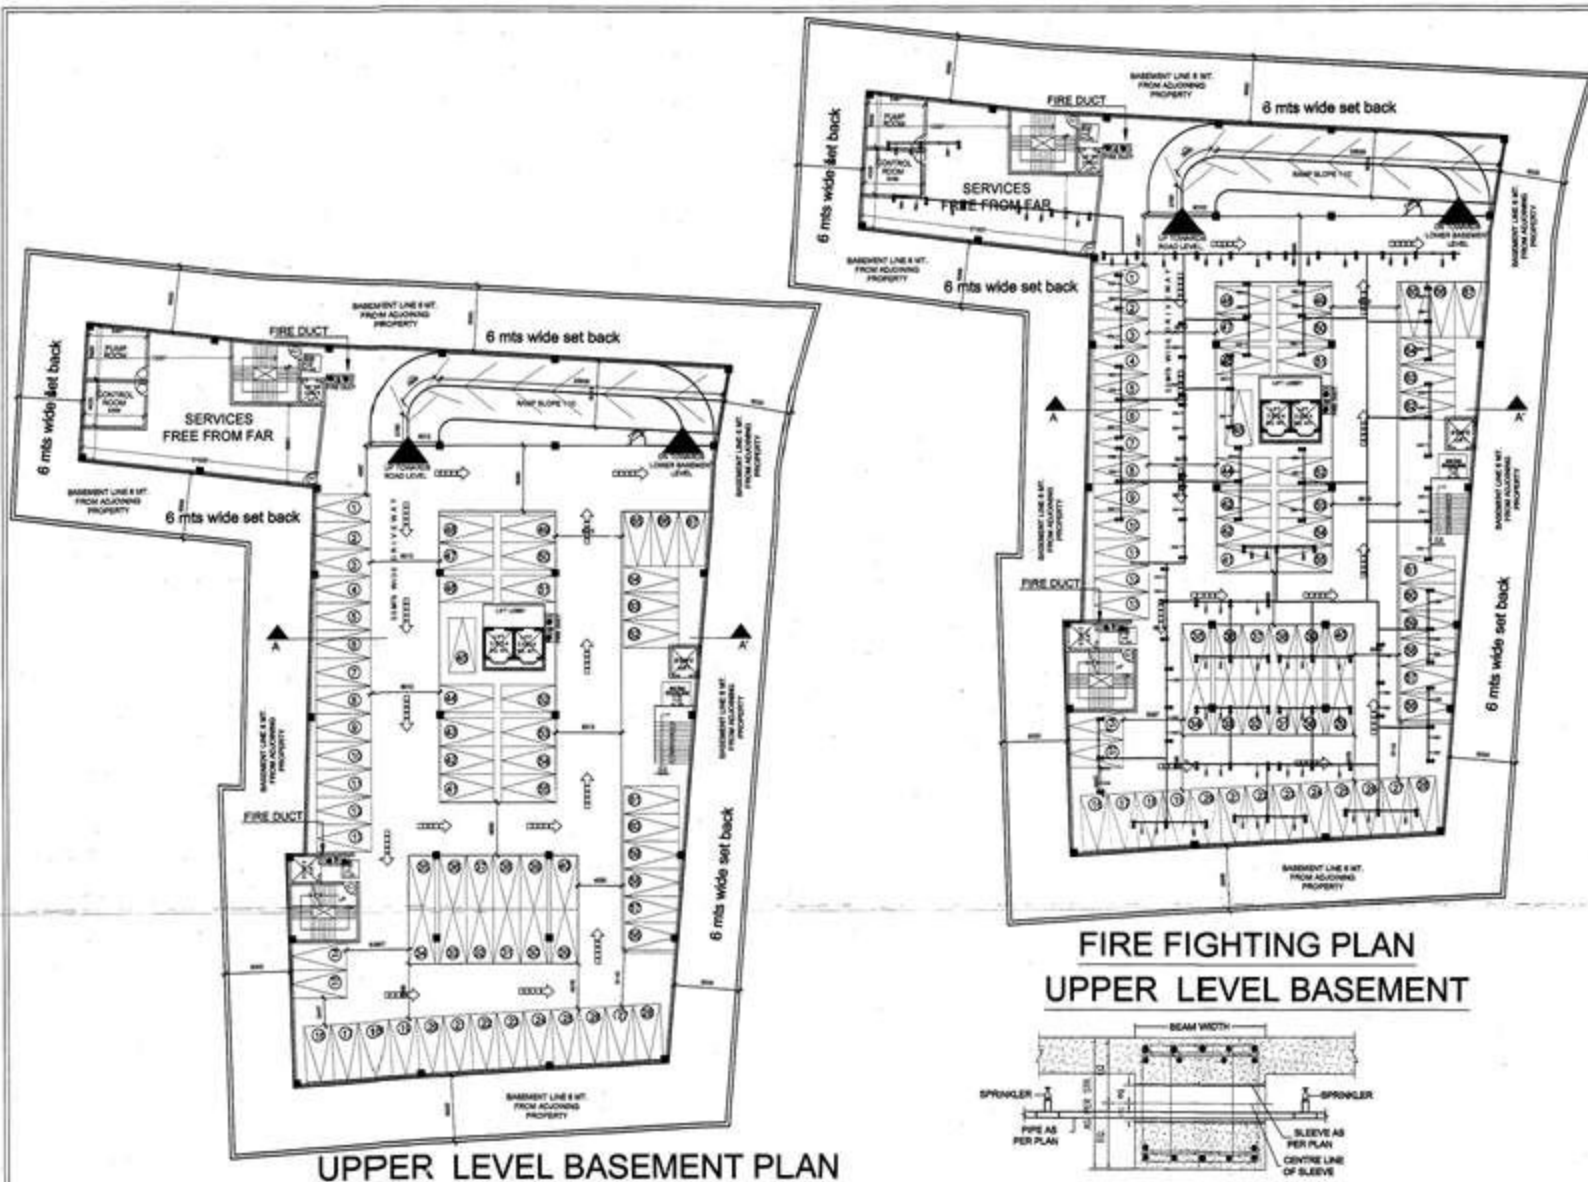

SEAL OF G.D.A. 1972/11 04/5/00

SUBMISSION DRG

Remarks

THIS DRAWING IS THE PROPERTY OF
A-CORE ARCHITECTURAL SERVICES
PVT. LTD. AND ISSUED FOR THE SPECIFIC
PROJECT MENTIONED THEREIN. THIS IS NOT
TO BE COPIED OR USED FOR OTHER
PROJECTS UNLESS EXPRESSLY PERMITTED
BY THE ARCHITECT.

Proposed multiplex(4 screen cinema and commercial building at muhaddipur , gorakhpur

DEVELOPERS:

1) 'AMBI PROPTech Pvt. Ltd.'
THROUGH DIRECTOR:
SHRI SANDEEP KUMAR TEJWANI,
BIG LATE SHRI INDRA KUMAR TEJWANI
OFFICE:- GOLDHAR, ABOVE BANGAM S
CENTRE, GORANPUR.

HENDRIKSE AND CHENNAI
MALJA, MENDHAPUR, GORAKHPUR,
BANGALORE

Drawing Title

sheet number 04

Org. No.

Scale

Date _____

Drawn By

Issued To

**ACORE ARCHITECTURAL
SERVICES PVT. LTD.**


ABSTRACT: A STUDY WAS MADE OF THE...

BRANCH OFFICE : 905/D MATRE ANCHAL
NEAR GORAKHNATH RAJENDRA PRA

CROSSING GOBLADPUR 8.4
AND 9.4

TEL: 055 324413 FAX: 21097444

SAFETY: 94/132/836

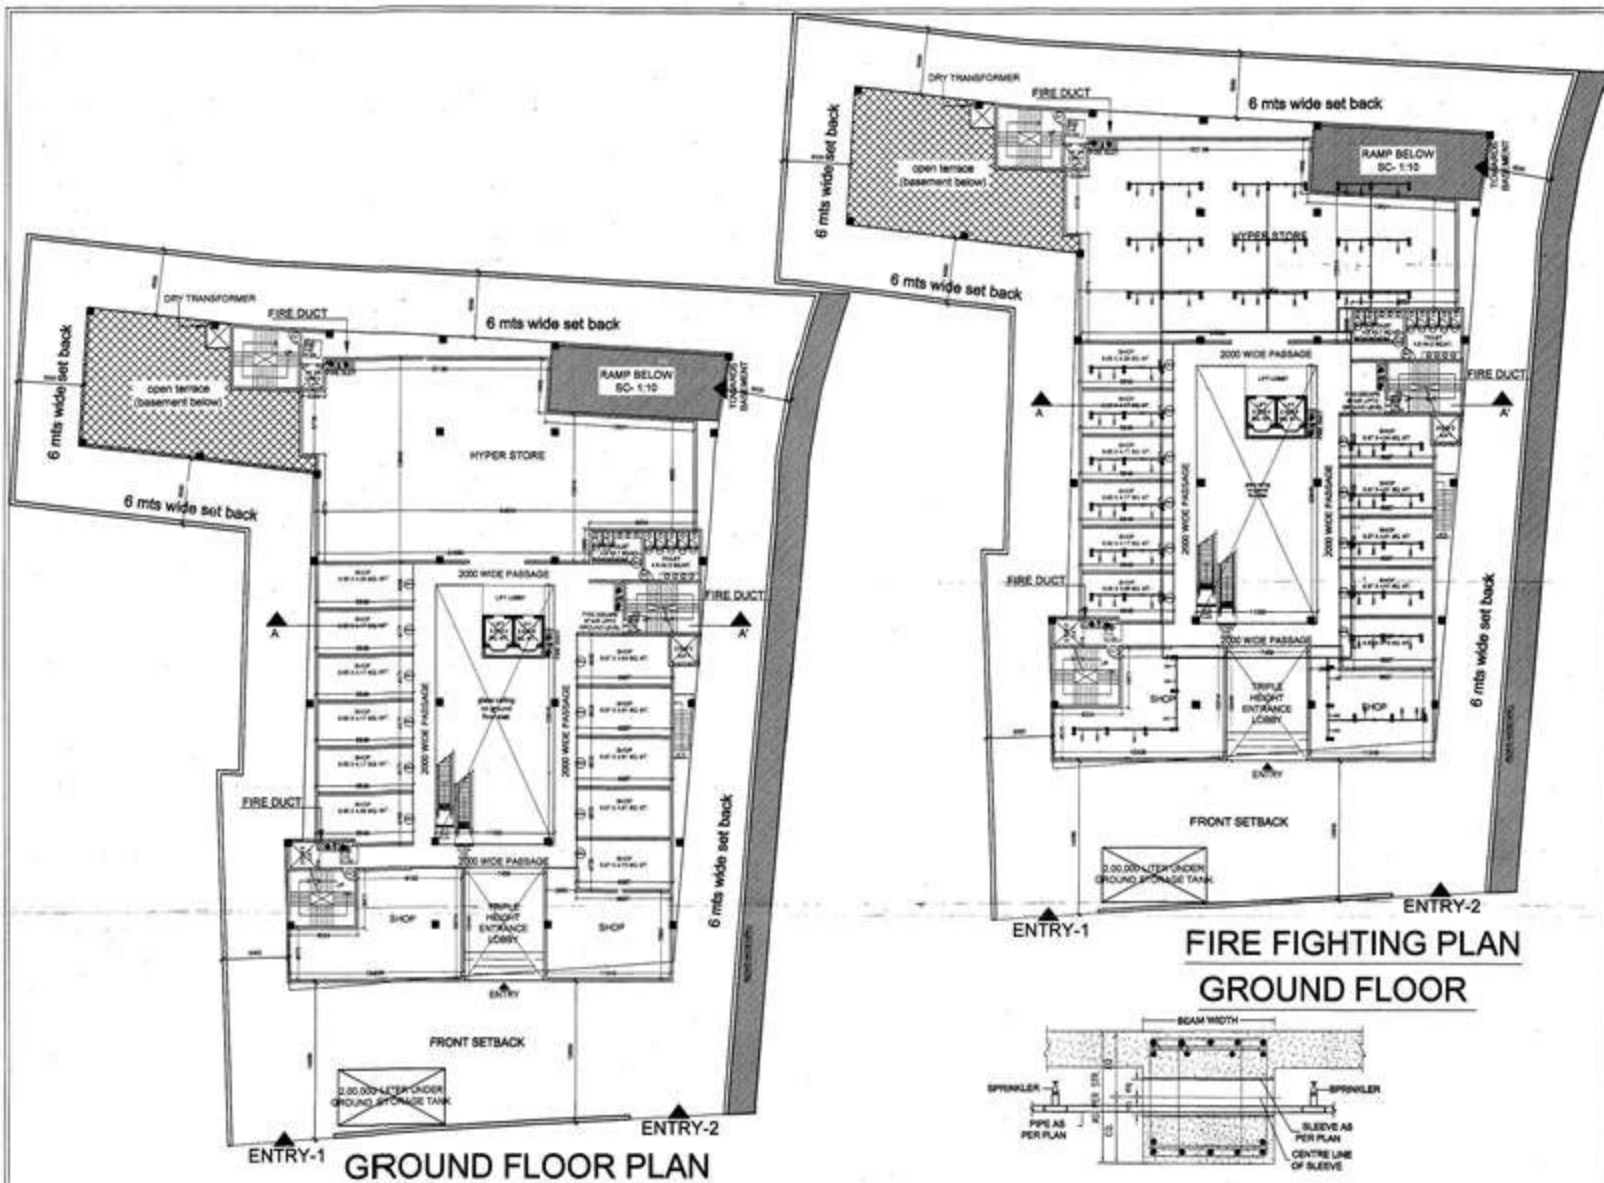

SEAL OF G.D.A.

SUBMISSION DRG

Remarks

THIS DRAWING IS THE PROPERTY OF
J-CORE ARCHITECTURAL SERVICES
PVT. LTD. AND ISSUED FOR THE SPECIFIC
PROJECT MENTIONED THEREIN. THIS IS NOT
TO BE COPIED OR USED FOR OTHER
PROJECTS UNLESS EXPRESSLY PERMITTED
BY THE ARCHITECT.

Proposed multiplex(4 screen cinema and commercial building at muhaddipur , gorakhpur

DEVELOPERS :

© 2000 AMERICA'S PRODUCTION, INC.

THROUGH DIRECTOR.

SPRINGER KLNAR TEXTUAL

FACE—DOLPHIN, ANTHE SANDHAM

CENTRE, DORCHESTER

1998, 1999, 2000,26

HUNG CHIEH-CHEN AND CHENG-CHIA
 HUNG, IN: *Abstracts of Papers Presented at the 1990
 Annual Meeting of the American Chemical Society*,
 1990, Vol. 2, Div. of Polymer Chemistry, 100-101.

WASH. METROPOLITAN, 10/20/97
PAGE NO. 47

1998, 1999, 2000,26

Drawing Title

sheet number 05

Dwg. No.

Scale

Date _____

Drawn By


Issued To

**ACORE ARCHITECTURAL
SERVICES PVT. LTD**


ARCHITECT: ANDREW BUCKLEY

BRANCH OFFICE : 95/3 D MATRI ANCHAL
NEAR GORAKHNATH RAILWAY STATION

TEL: 077-324813, 255125
MOBILE: 0-64131775

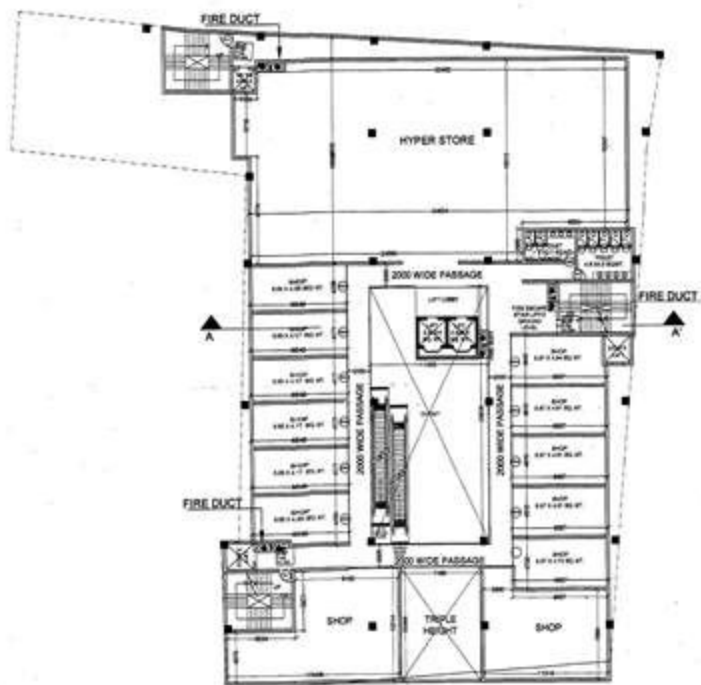

FIRST FLOOR PLAN

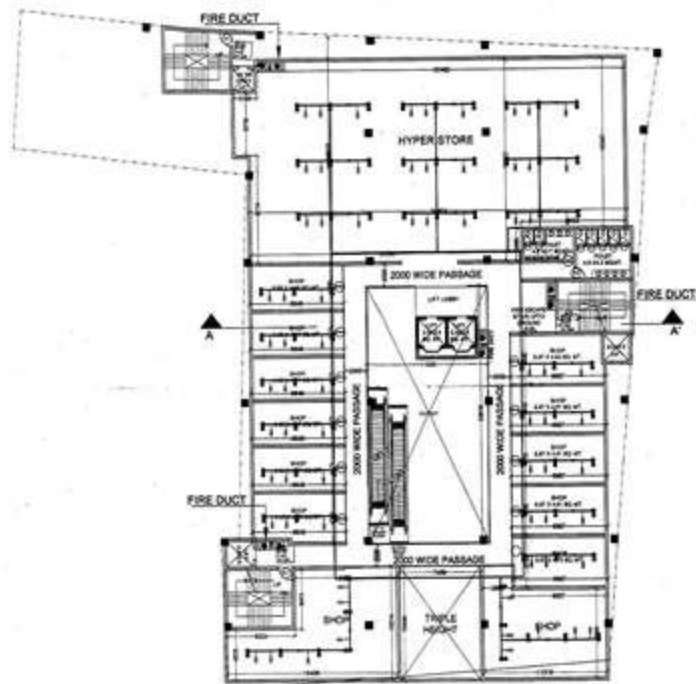

**FIRE FIGHTING PLAN
FIRST FLOOR**

SEAL OF G.D.A.

REMARKS

SUBMISSION DRG

Remarks

THIS DRAWING IS THE PROPERTY OF
ACORE ARCHITECTURAL SERVICES
PVT. LTD. AND ISSUED FOR THE PROJECT
MENTIONED THEREIN. THIS IS NOT
TO BE USED FOR ANY OTHER PROJECT
UNLESS EXPRESSLY PERMITTED
BY THE ARCHITECT.

Proposed multiplex (4 screen cinema
and commercial building at
muhaddipur, gorakhpur

DEVELOPERS:

"JANNE PROPERTIES PVT. LTD."
THROUGH DIRECTOR
SHRI SANDIP KUMAR TENDUL
50 LATE SHRI NIKHIL KUMAR TENDUL
OFFICE: GULSHAN, ABOVE SANDIP BARS
CENTRE, GORAKHPUR

PLD CHITRA AND CHITRA
MUNDA, GORAKHPUR, GORAKHPUR,
INDIA-221002

Drawing Title

sheet number 06

Drp. No.

Scale

Date

Drawn By

North





Issued To

**ACORE ARCHITECTURAL
SERVICES PVT. LTD**

ARCHITECT-ANAND KUMAR

BRANCH OFFICE: 905/D MATRI ANCHA
NEAR GORAKHNATHRAI, 54
CROSSING GORAKHNATHRAI, 54

TEL: 0512-2441111, 2441112, 2441113
MOBILE: 9415151515

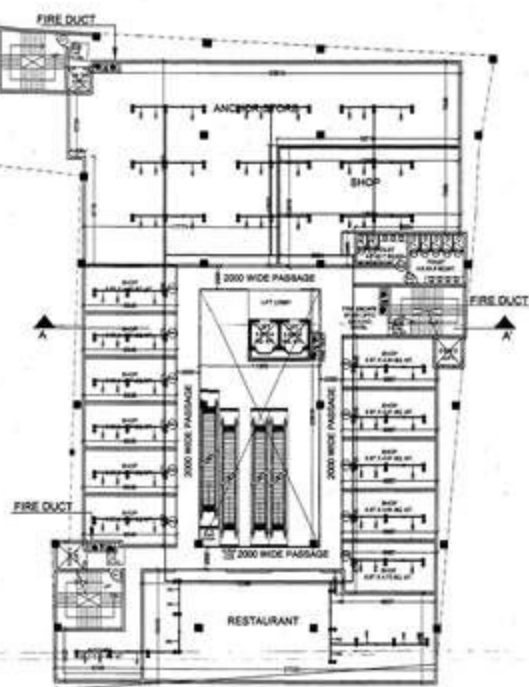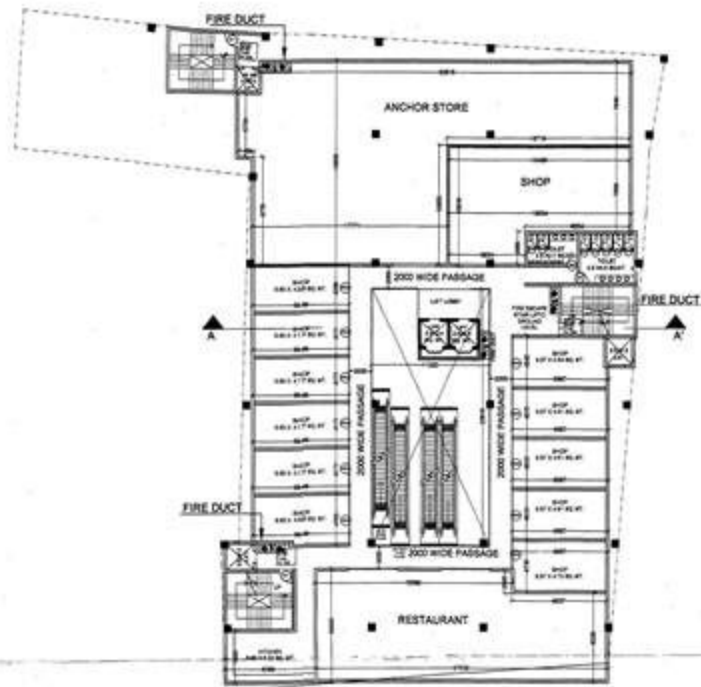

SEAL OF G.D.A.

544

SUBMISSION DRG

Remarks

THIS DRAWING IS THE PROPERTY OF
A-CORE ARCHITECTURAL SERVICES
PVT. LTD. AND ISSUED FOR THE SPECIFIC
PROJECT MENTIONED THEREIN. THIS IS NOT
TO BE COPIED OR USED FOR OTHER
PROJECTS UNLESS EXPRESSLY PERMITTED
BY THE ARCHITECT.

Proposed multiplex(4 screen cinema and commercial building at muhaddipur , gorakhpur

DEVELOPERS:

1) 'KIMBE PROPTech Pvt. Ltd.'
THROUGH: DIRECTOR
SHRI SAKDEEP KUMAR TEKWAR,
50, LATE SHRI NORA KUMAR TEKWAR
OFFICE- GOLDHAR, ABOVE BHAGAM S.
CENTRE, GORAKHPUR.

PLANO OPTICUM RAO OPTICUM
MALLA MOHAPUR, GORAKHPUR
WIND NO. 42

Drawing Title
sheet number 08

Org. No.

Scale

Date _____

Drawn By

Issued To


**ACORE ARCHITECTURAL
SERVICES PVT. LTD**

ANIMATED ANIMATED MOVIES


BRANCH OFFICE : 935/D MATRI ANCHAL
NEAR GORAKHNATH RAILWAY
CROSSING GORAKHNATH : 400000

TEL: OFF. 3294813, RES. 22
MOBILE 941331836

159-290-2000

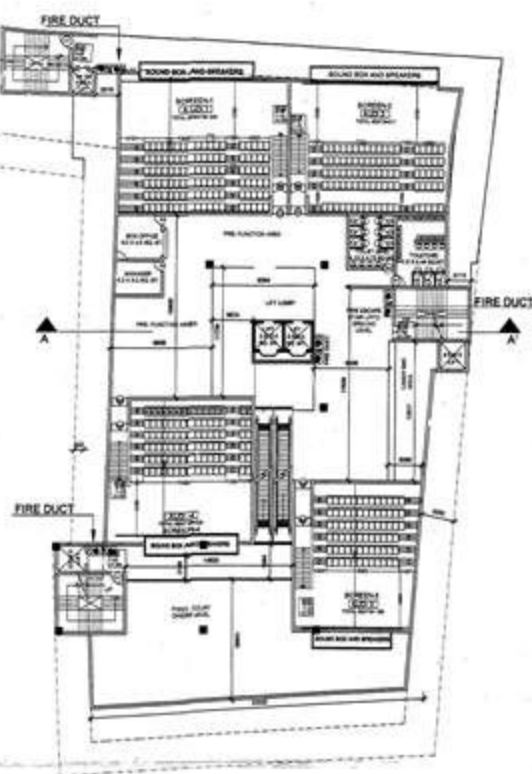

FOURTH FLOOR PLAN

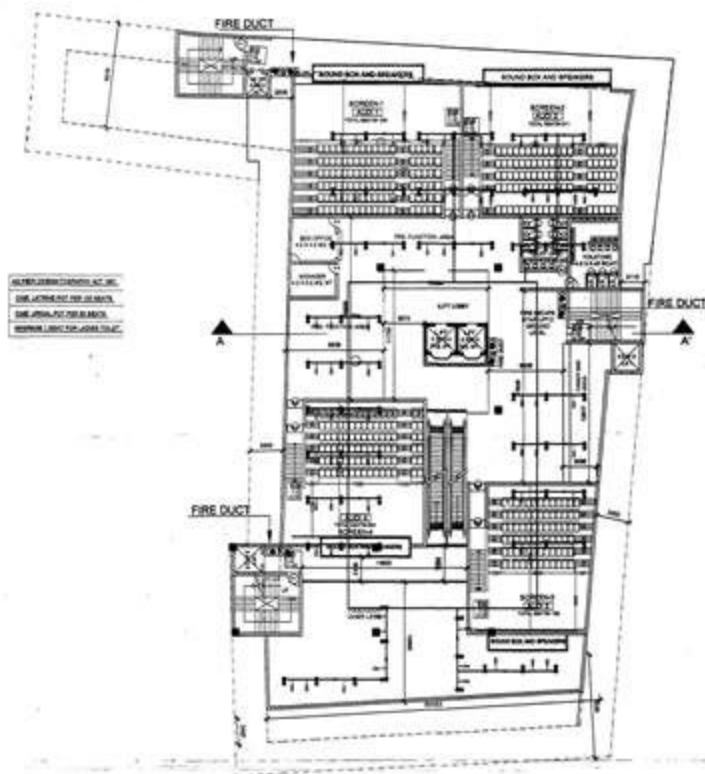

**FIRE FIGHTING PLAN
FOURTH FLOOR PLAN**

ALL DIMENSIONS IN METERS
SCALE: 1/4" = 1'-0"
DATE: 10/10/2010
DRAWN BY: A.C. SINGH
CHECKED BY: A.C. SINGH

1. ALL DIMENSIONS IN METERS
2. SCALE: 1/4" = 1'-0"
3. DATE: 10/10/2010
4. DRAWN BY: A.C. SINGH
5. CHECKED BY: A.C. SINGH

SEAL OF G.D.A.

SUBMISSION DRG

Remarks

THIS DRAWING IS THE PROPERTY OF
A-CORE ARCHITECTURAL SERVICES
PVT. LTD. AND IS NOT TO BE
REPRODUCED OR USED FOR ANY OTHER
PROJECTS WITHOUT THE EXPRESS
PERMISSION OF THE ARCHITECT.

Proposed multiplex (4 screen cinema
and commercial building at
muhaddipur, gorakhpur

DEVELOPERS:

1) 'KAME PROTECH PVT. LTD.'
THROUGH DIRECTOR
SHRI SANKAR KUMAR TOSKANI
S/O. DATE: 10/10/2010
OFFICE: GOLAPUR, ABOVE SANDAM SARAI
CENTRE, GORAKHPUR.

LAND: 01/02/08 AND 01/02/08
MULLA: MUHAMMAD, GORAKHPUR
WARD NO. 42.

Drawing Title

sheet number 09

Drg. No.

Scale

Date

Drawn By

North



Issued To

**ACORE ARCHITECTURAL
SERVICES PVT. LTD**

ARCHITECT: ANAND KUMAR SINGH

BRANCH OFFICE: 95/5 D MATRI ANCHAL
NEAR GORAKHNATH RABARI
CROSSING GORAKHPUR

TEL: 052-2248113, 2248114
MOBILE: 9415222486