



GROUND FLOOR

CARPET AREA = 635 SQ.FT.
 BUILTUP AREA = 698 SQ.FT.

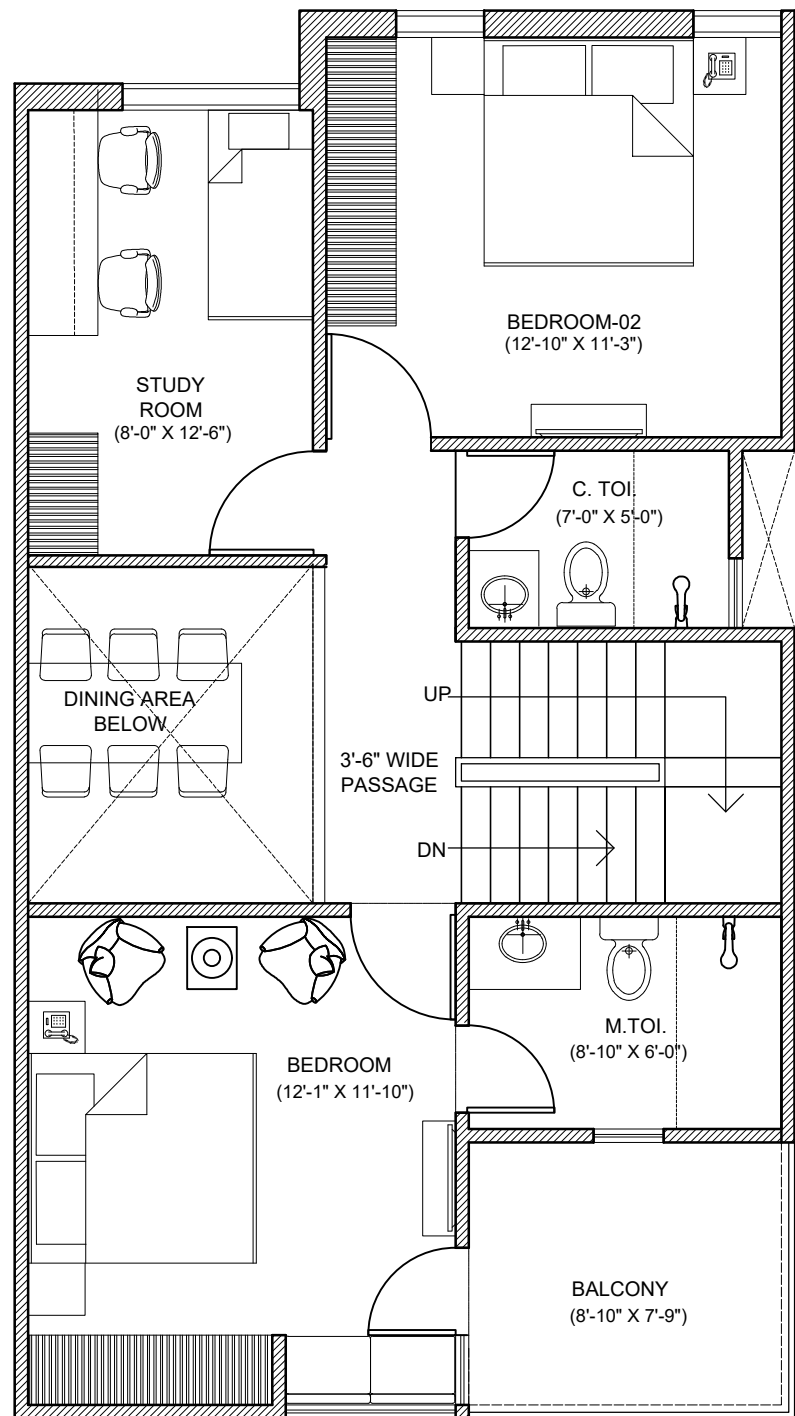

FIRST FLOOR

CARPET AREA = 641 SQ.FT.
 BUILTUP AREA = 768 SQ.FT.

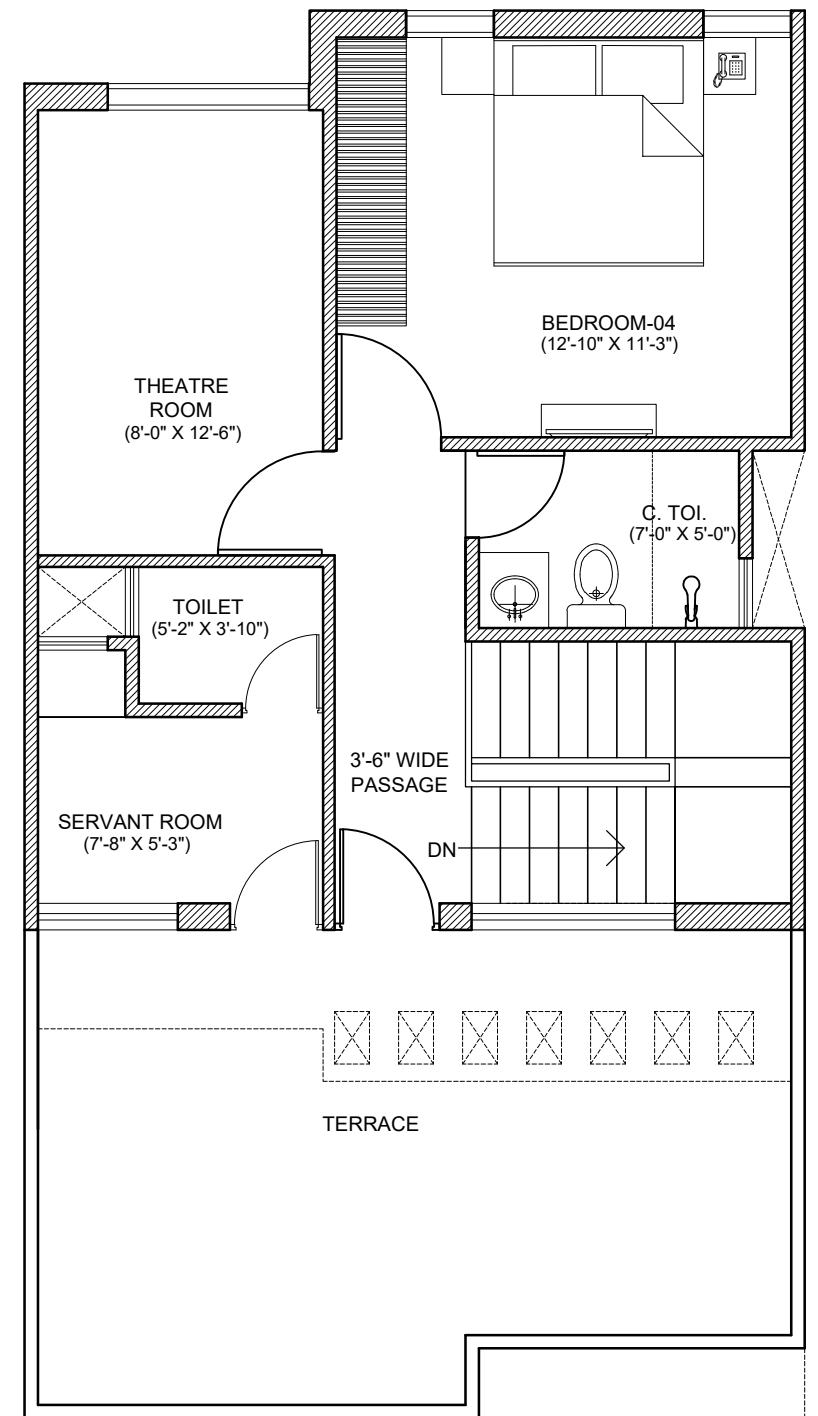

SECOND FLOOR

CARPET AREA = 483 SQ.FT.
 BUILTUP AREA = 536.70 SQ.FT.

PROJECT: SANFRAN ESTATE, JHANSI

DEVELOPERS: M/S SANFRAN DEVELOPER PVT. LTD

DRAWING TITLE: 1000 SQ FT TRIPLEX FLOOR PLANS

CARPET AREA = 1759 SQ.FT.
 BUILTUP AREA = 2002 SQ.FT.

DATE: 25/08/2024
 PREPARED BY: Ar. Shekhar Pundir
 SCALE:
 NORTH

