

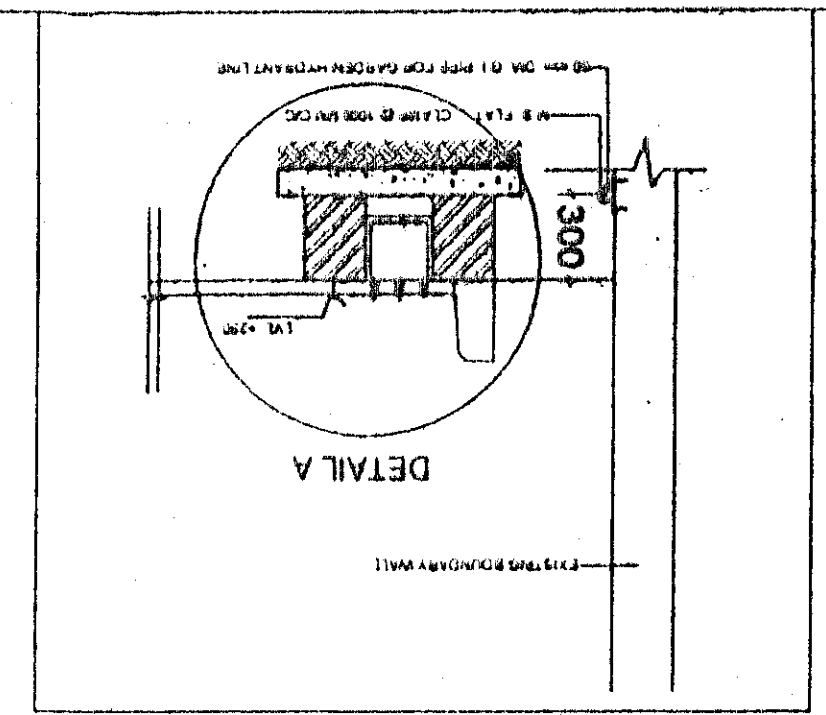
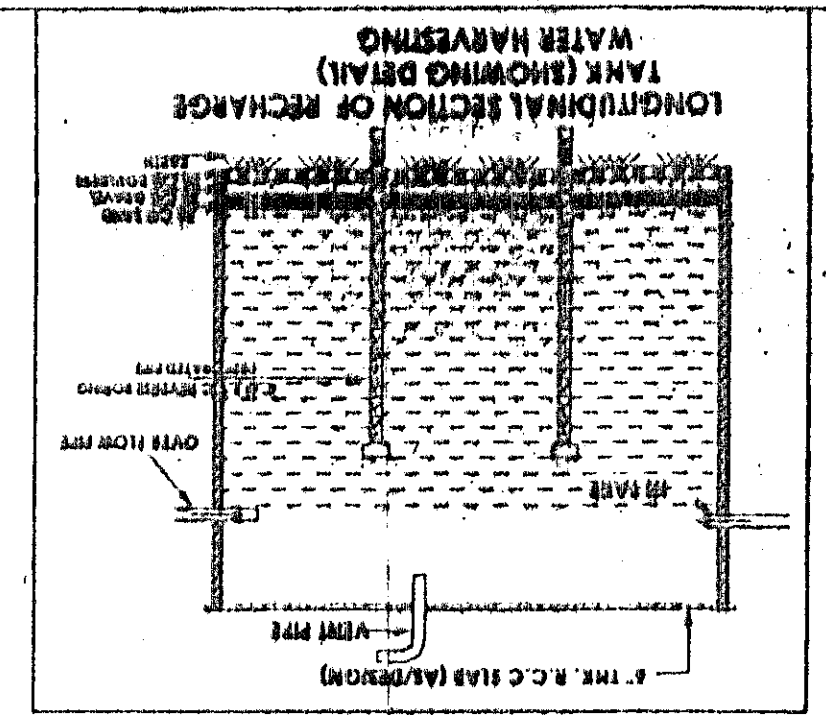
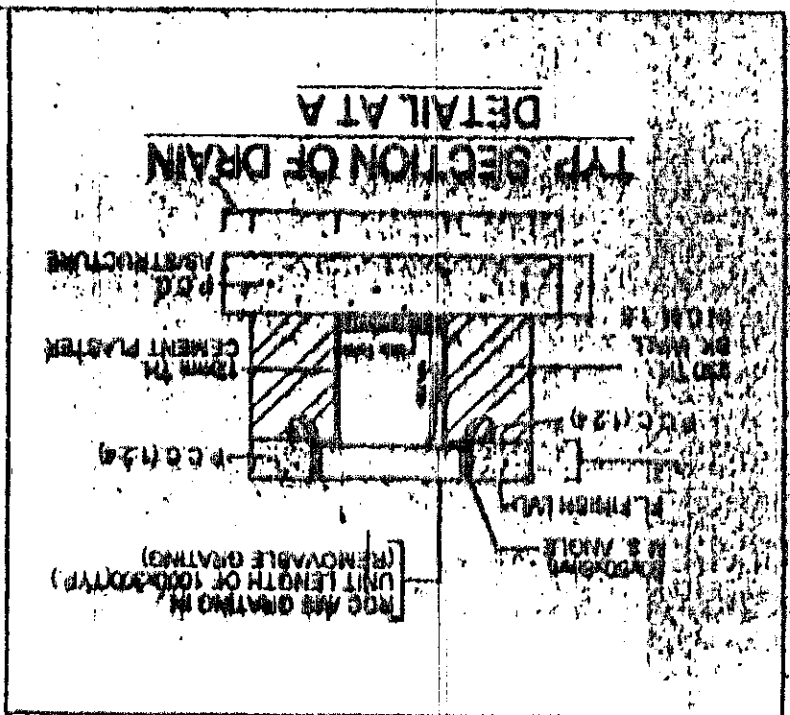
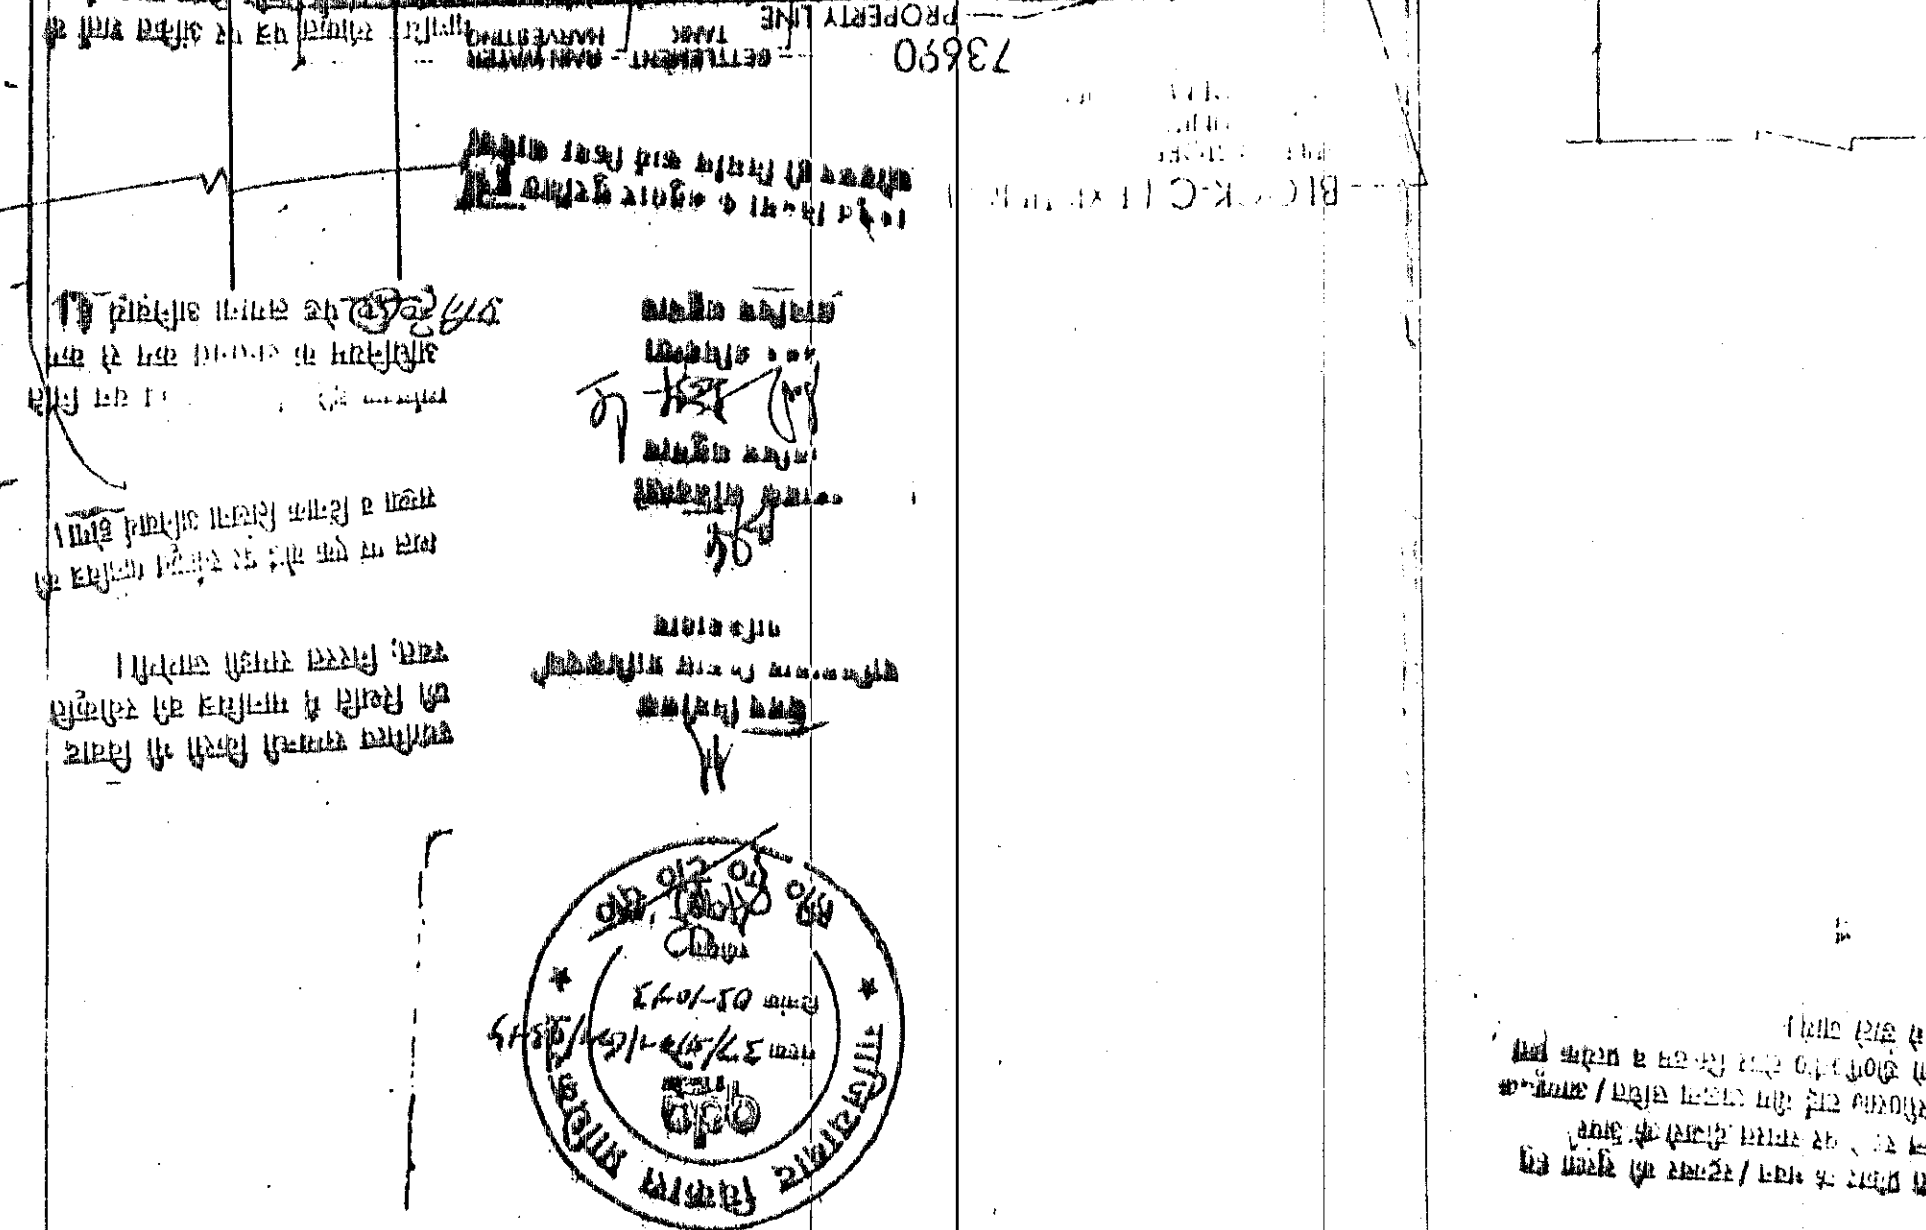
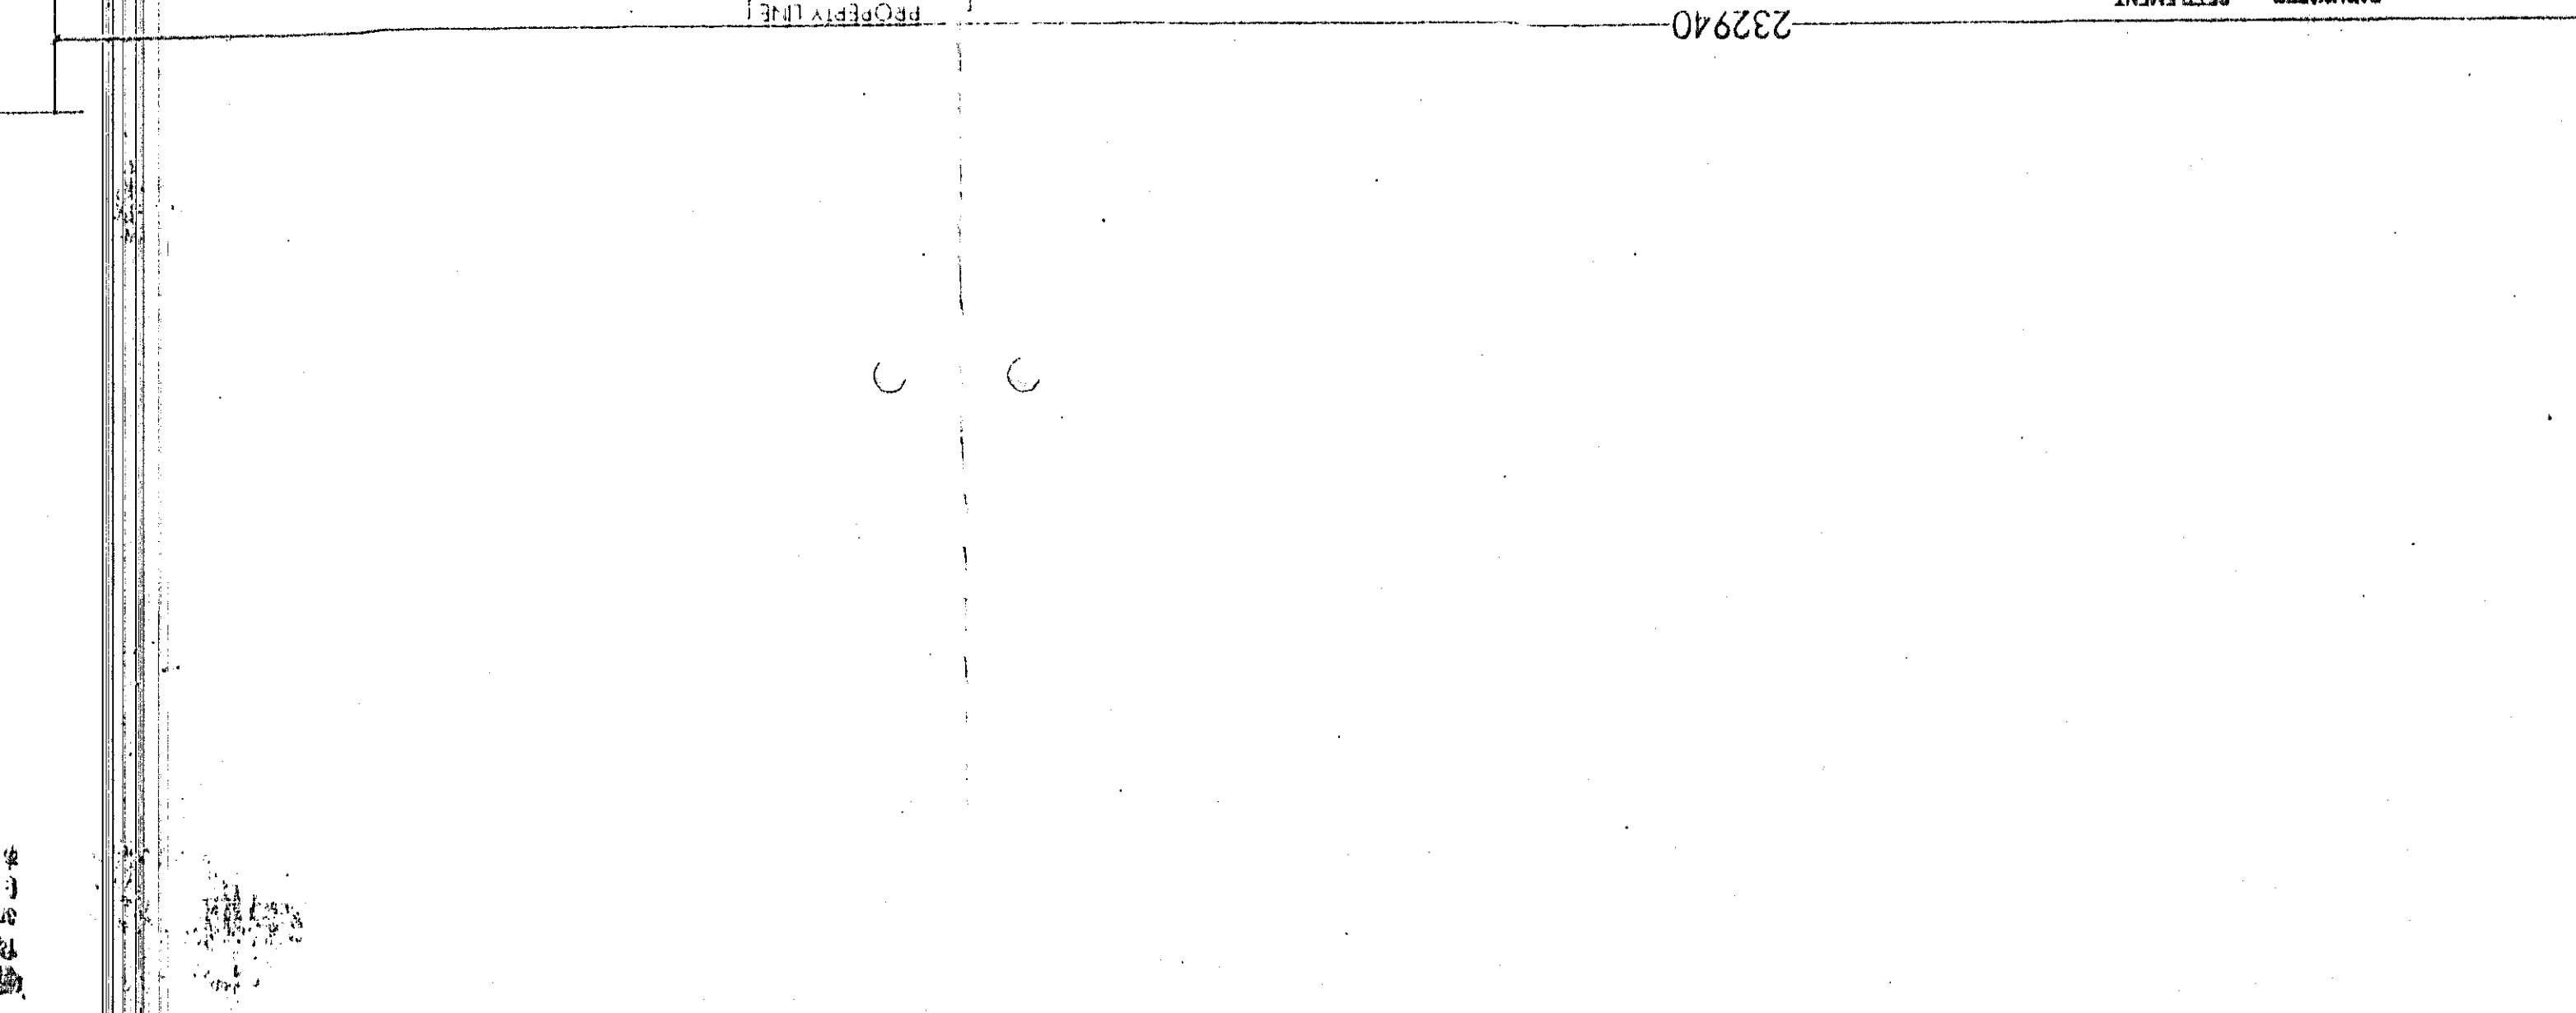


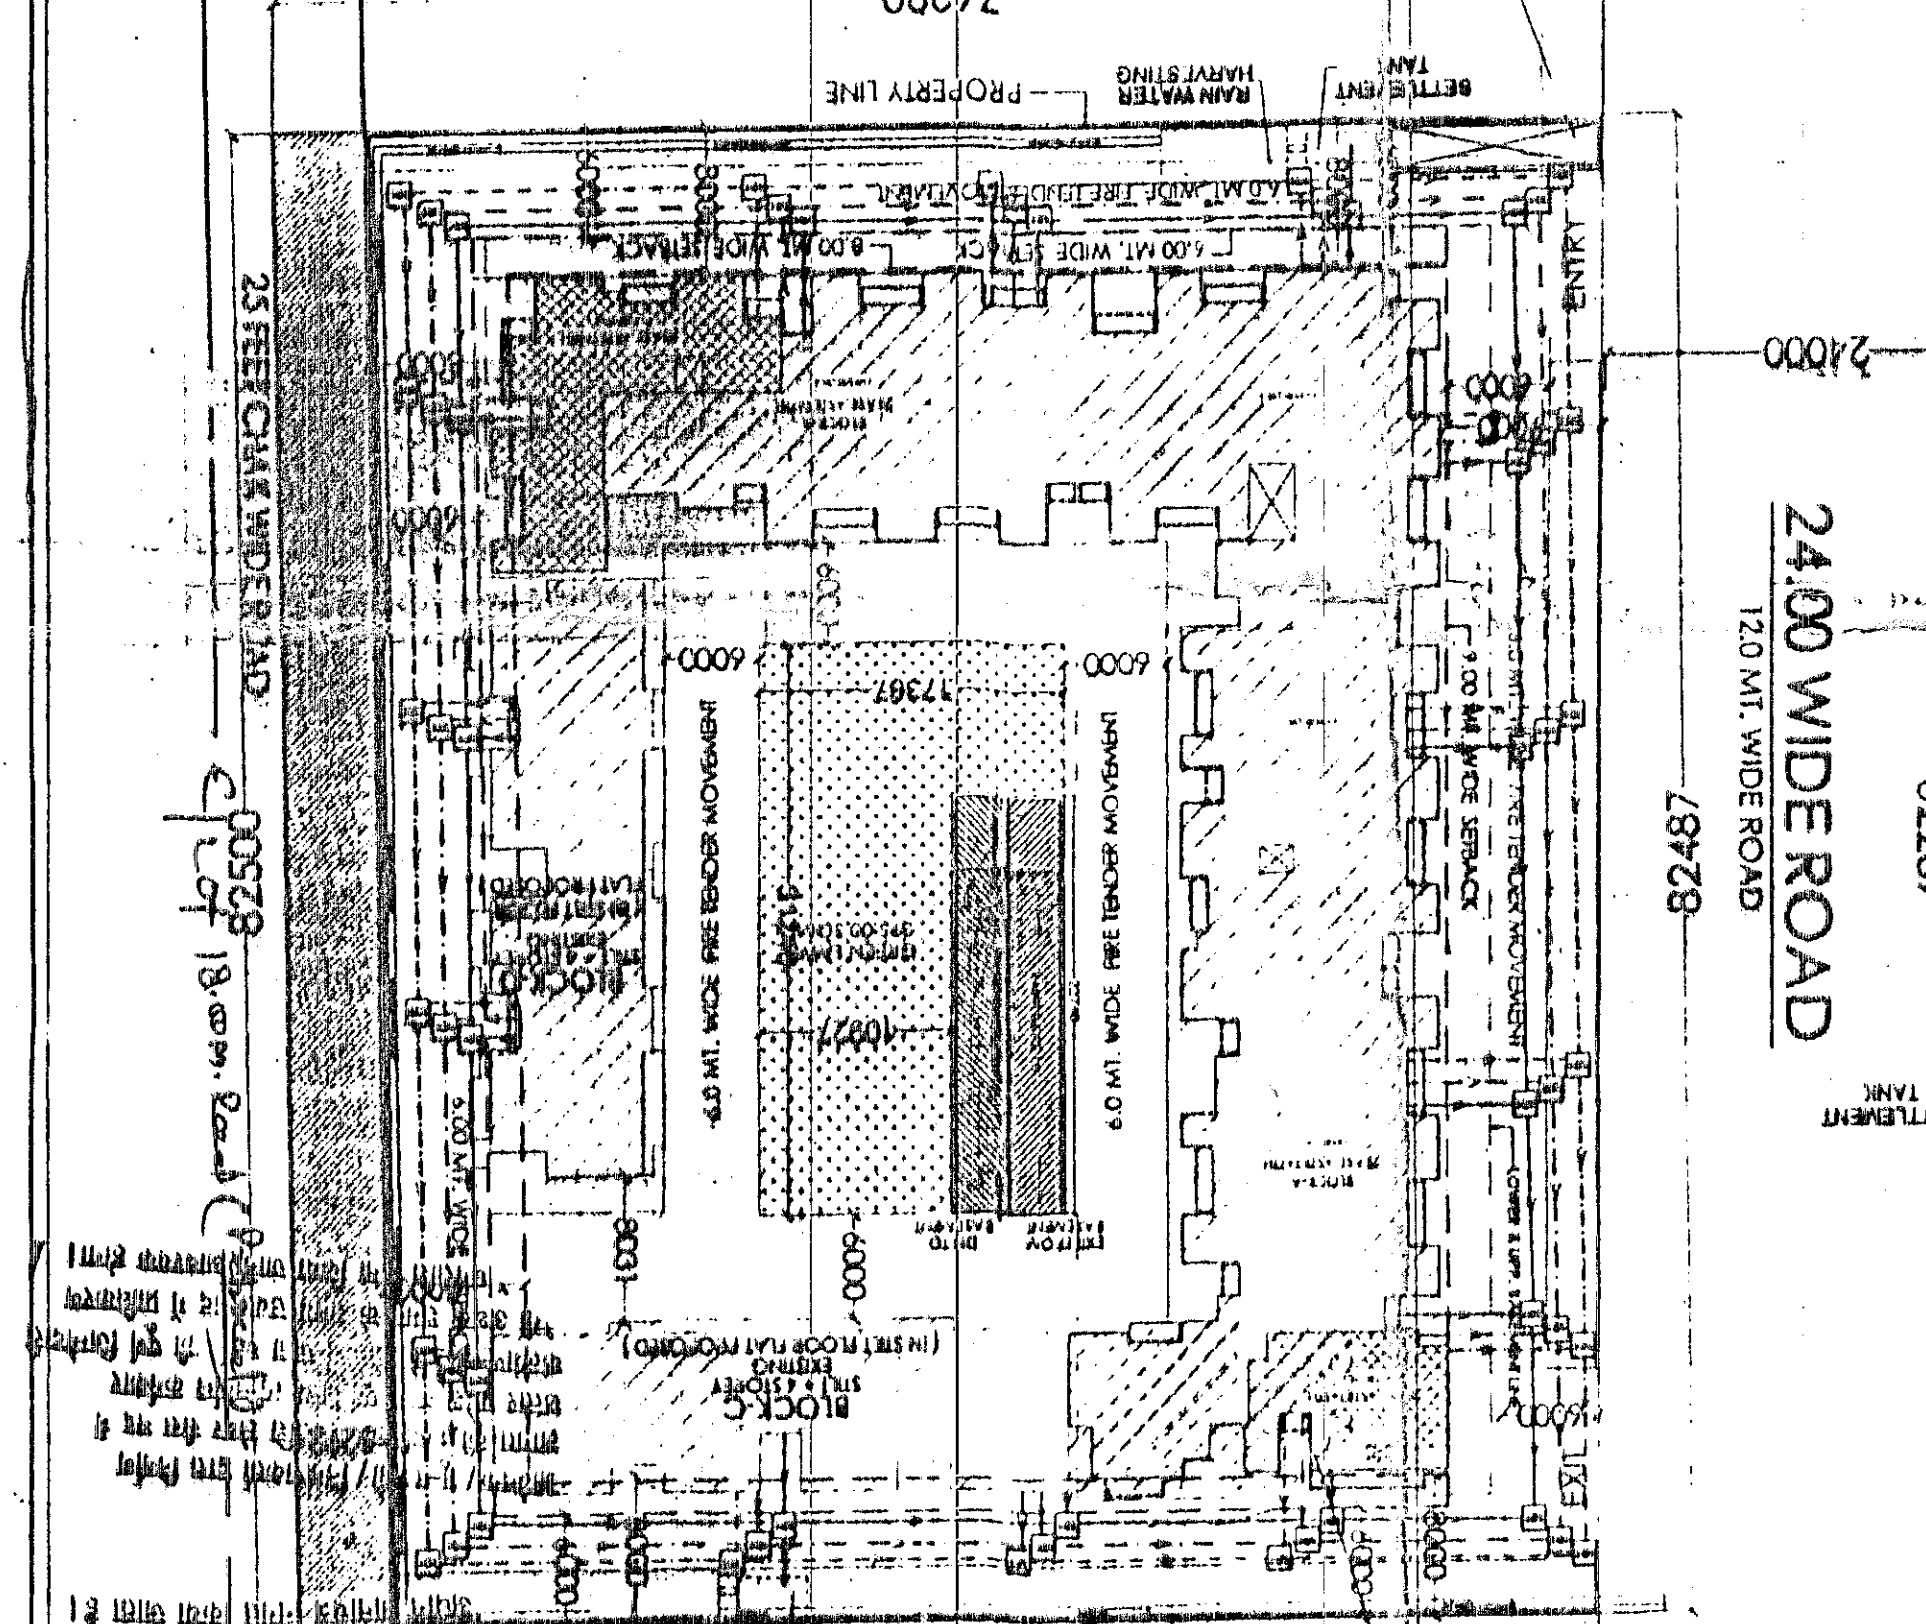

SERVICES LINE DETAIL	
1	150 Ø WASTE WATER LINE
2	450 Ø SEWER LINE
3	300 Ø RAIN WATER LINE
4	450 WD. STORM WATER DRAIN

SERVICES PLAN

LAND SURRENDERED AREA : 5520 SQ.MT

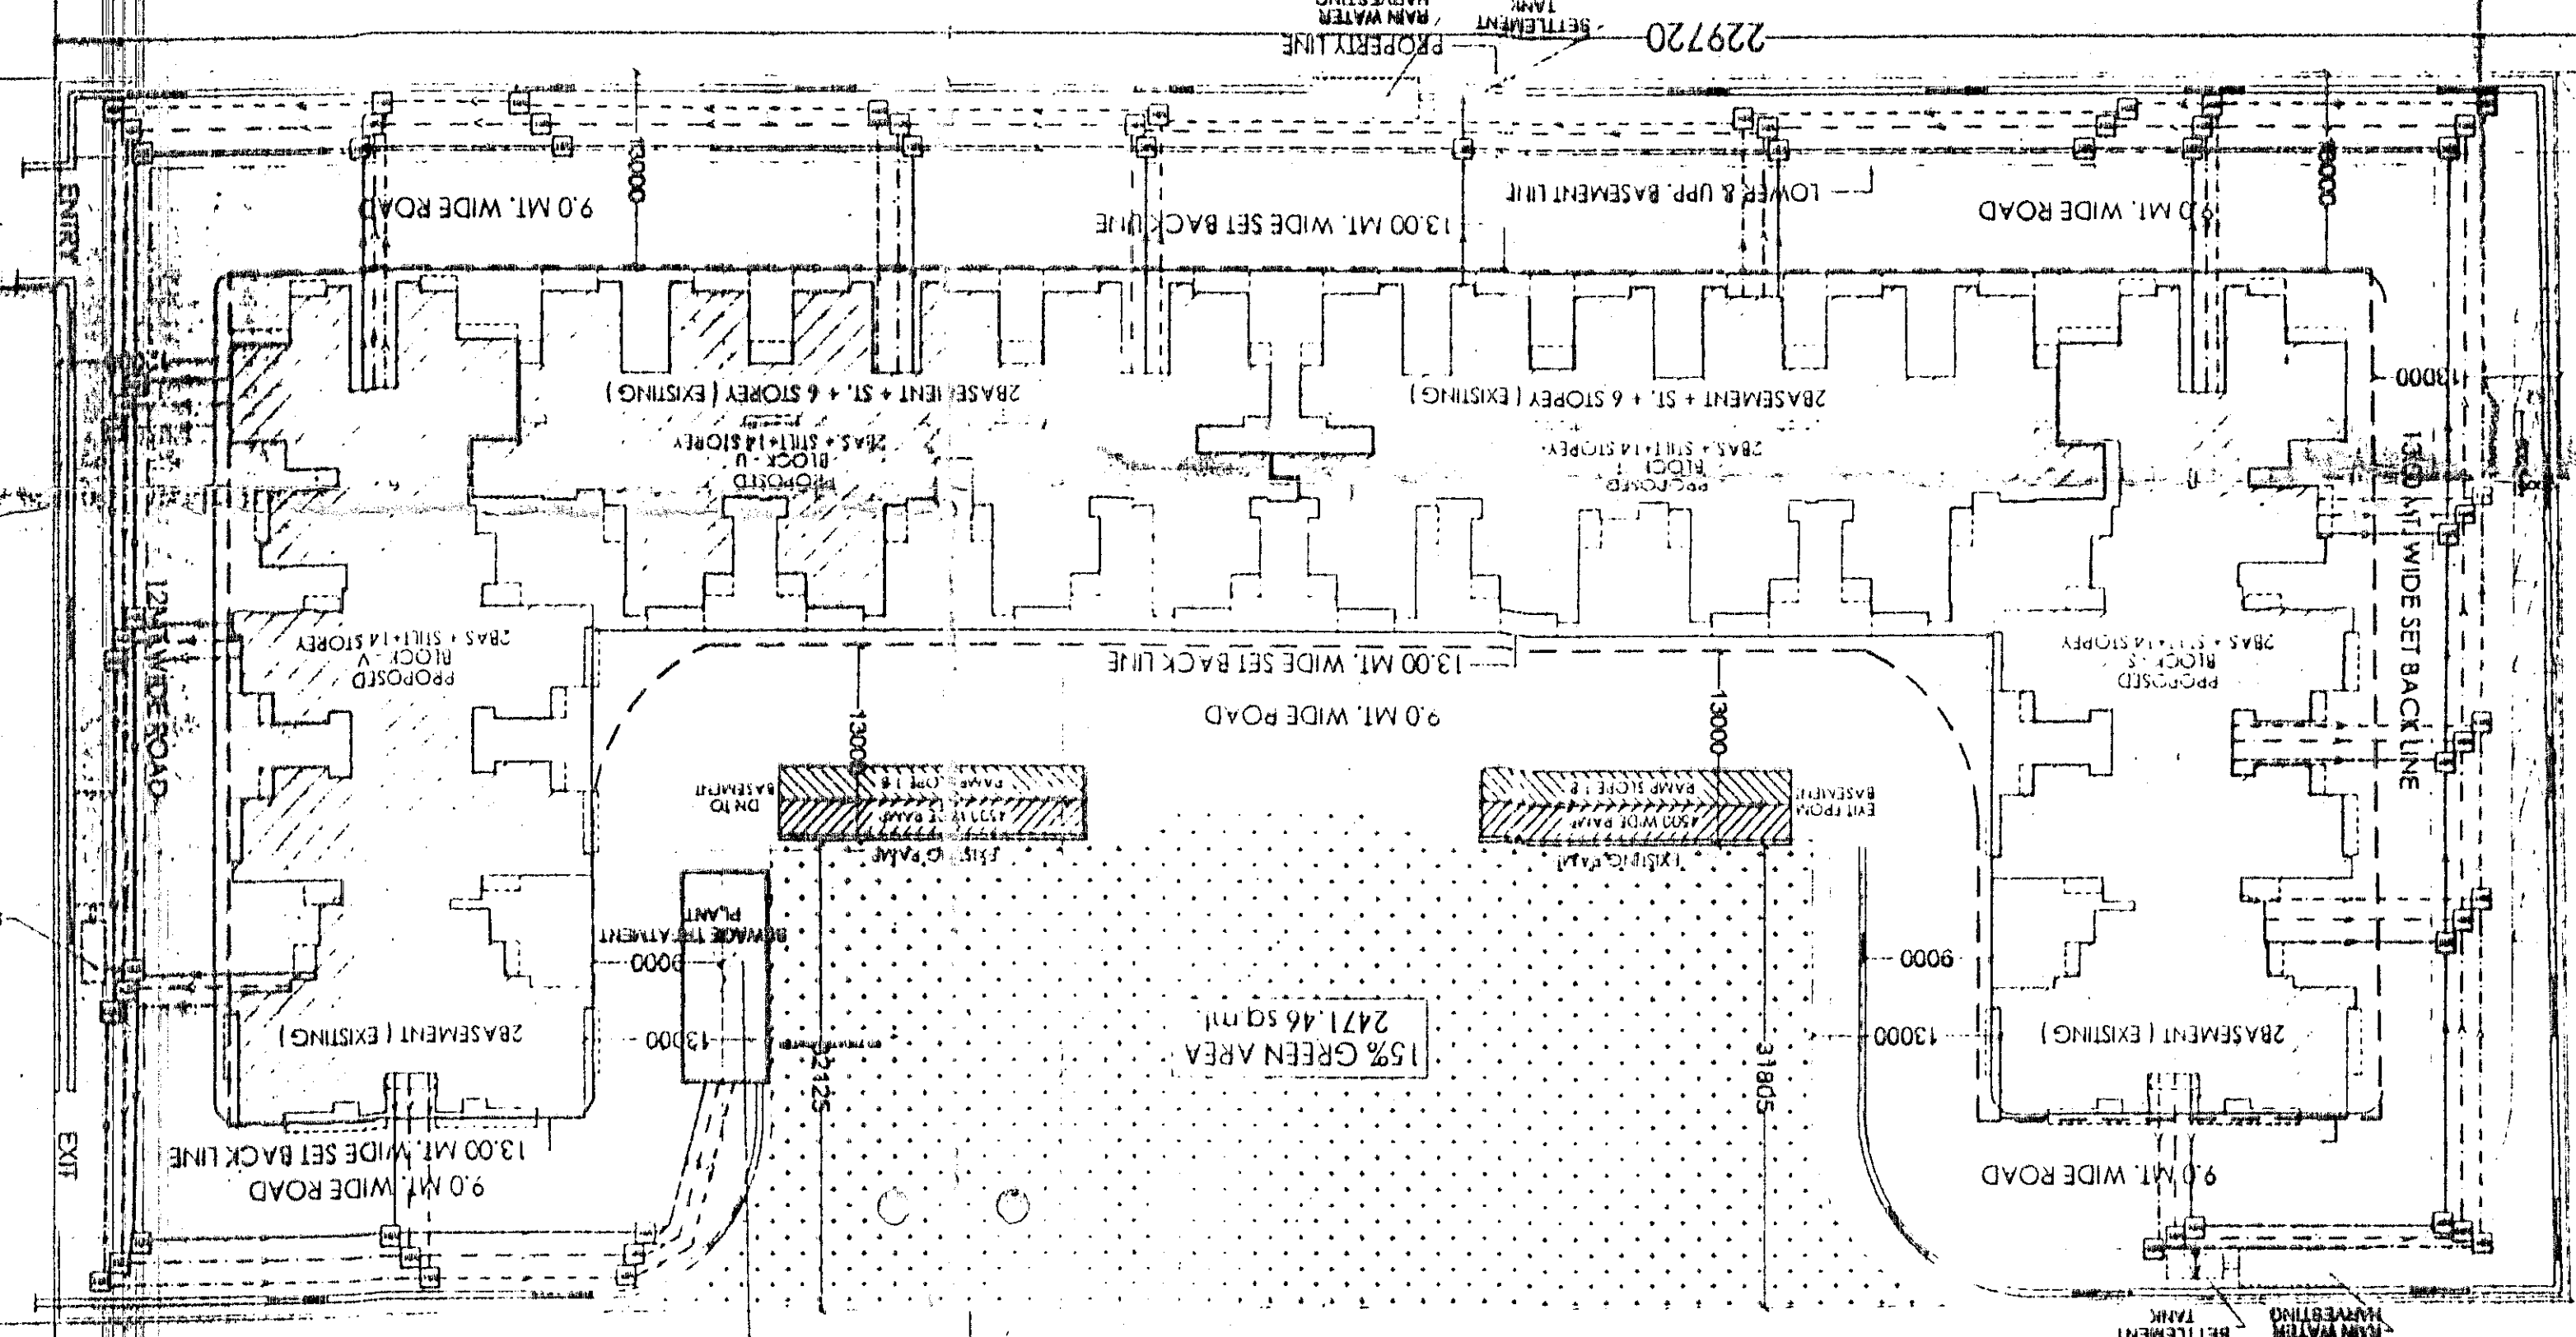

PROJECT: REV. SUBMISSION DRAWING FOR GROUP HOUSING AT KHASRA NO. 1119, 1125 AT VILLAGE NOOR NAGAR GHAZIABAD (U.P.)

DRAWING TITLE: SITE PLAN

OWNER: M/s. VIBHOR VAIBHAV INFRAHOME PRIVATE LIMITED

ARCHITECT SIGN: Annu Agarwal

OWNER SIGN: [Signature]

SCALE: 1:1000

DATE: 27/07/2023

PROJECT NO: SD-048

