




PLOT NO. 18

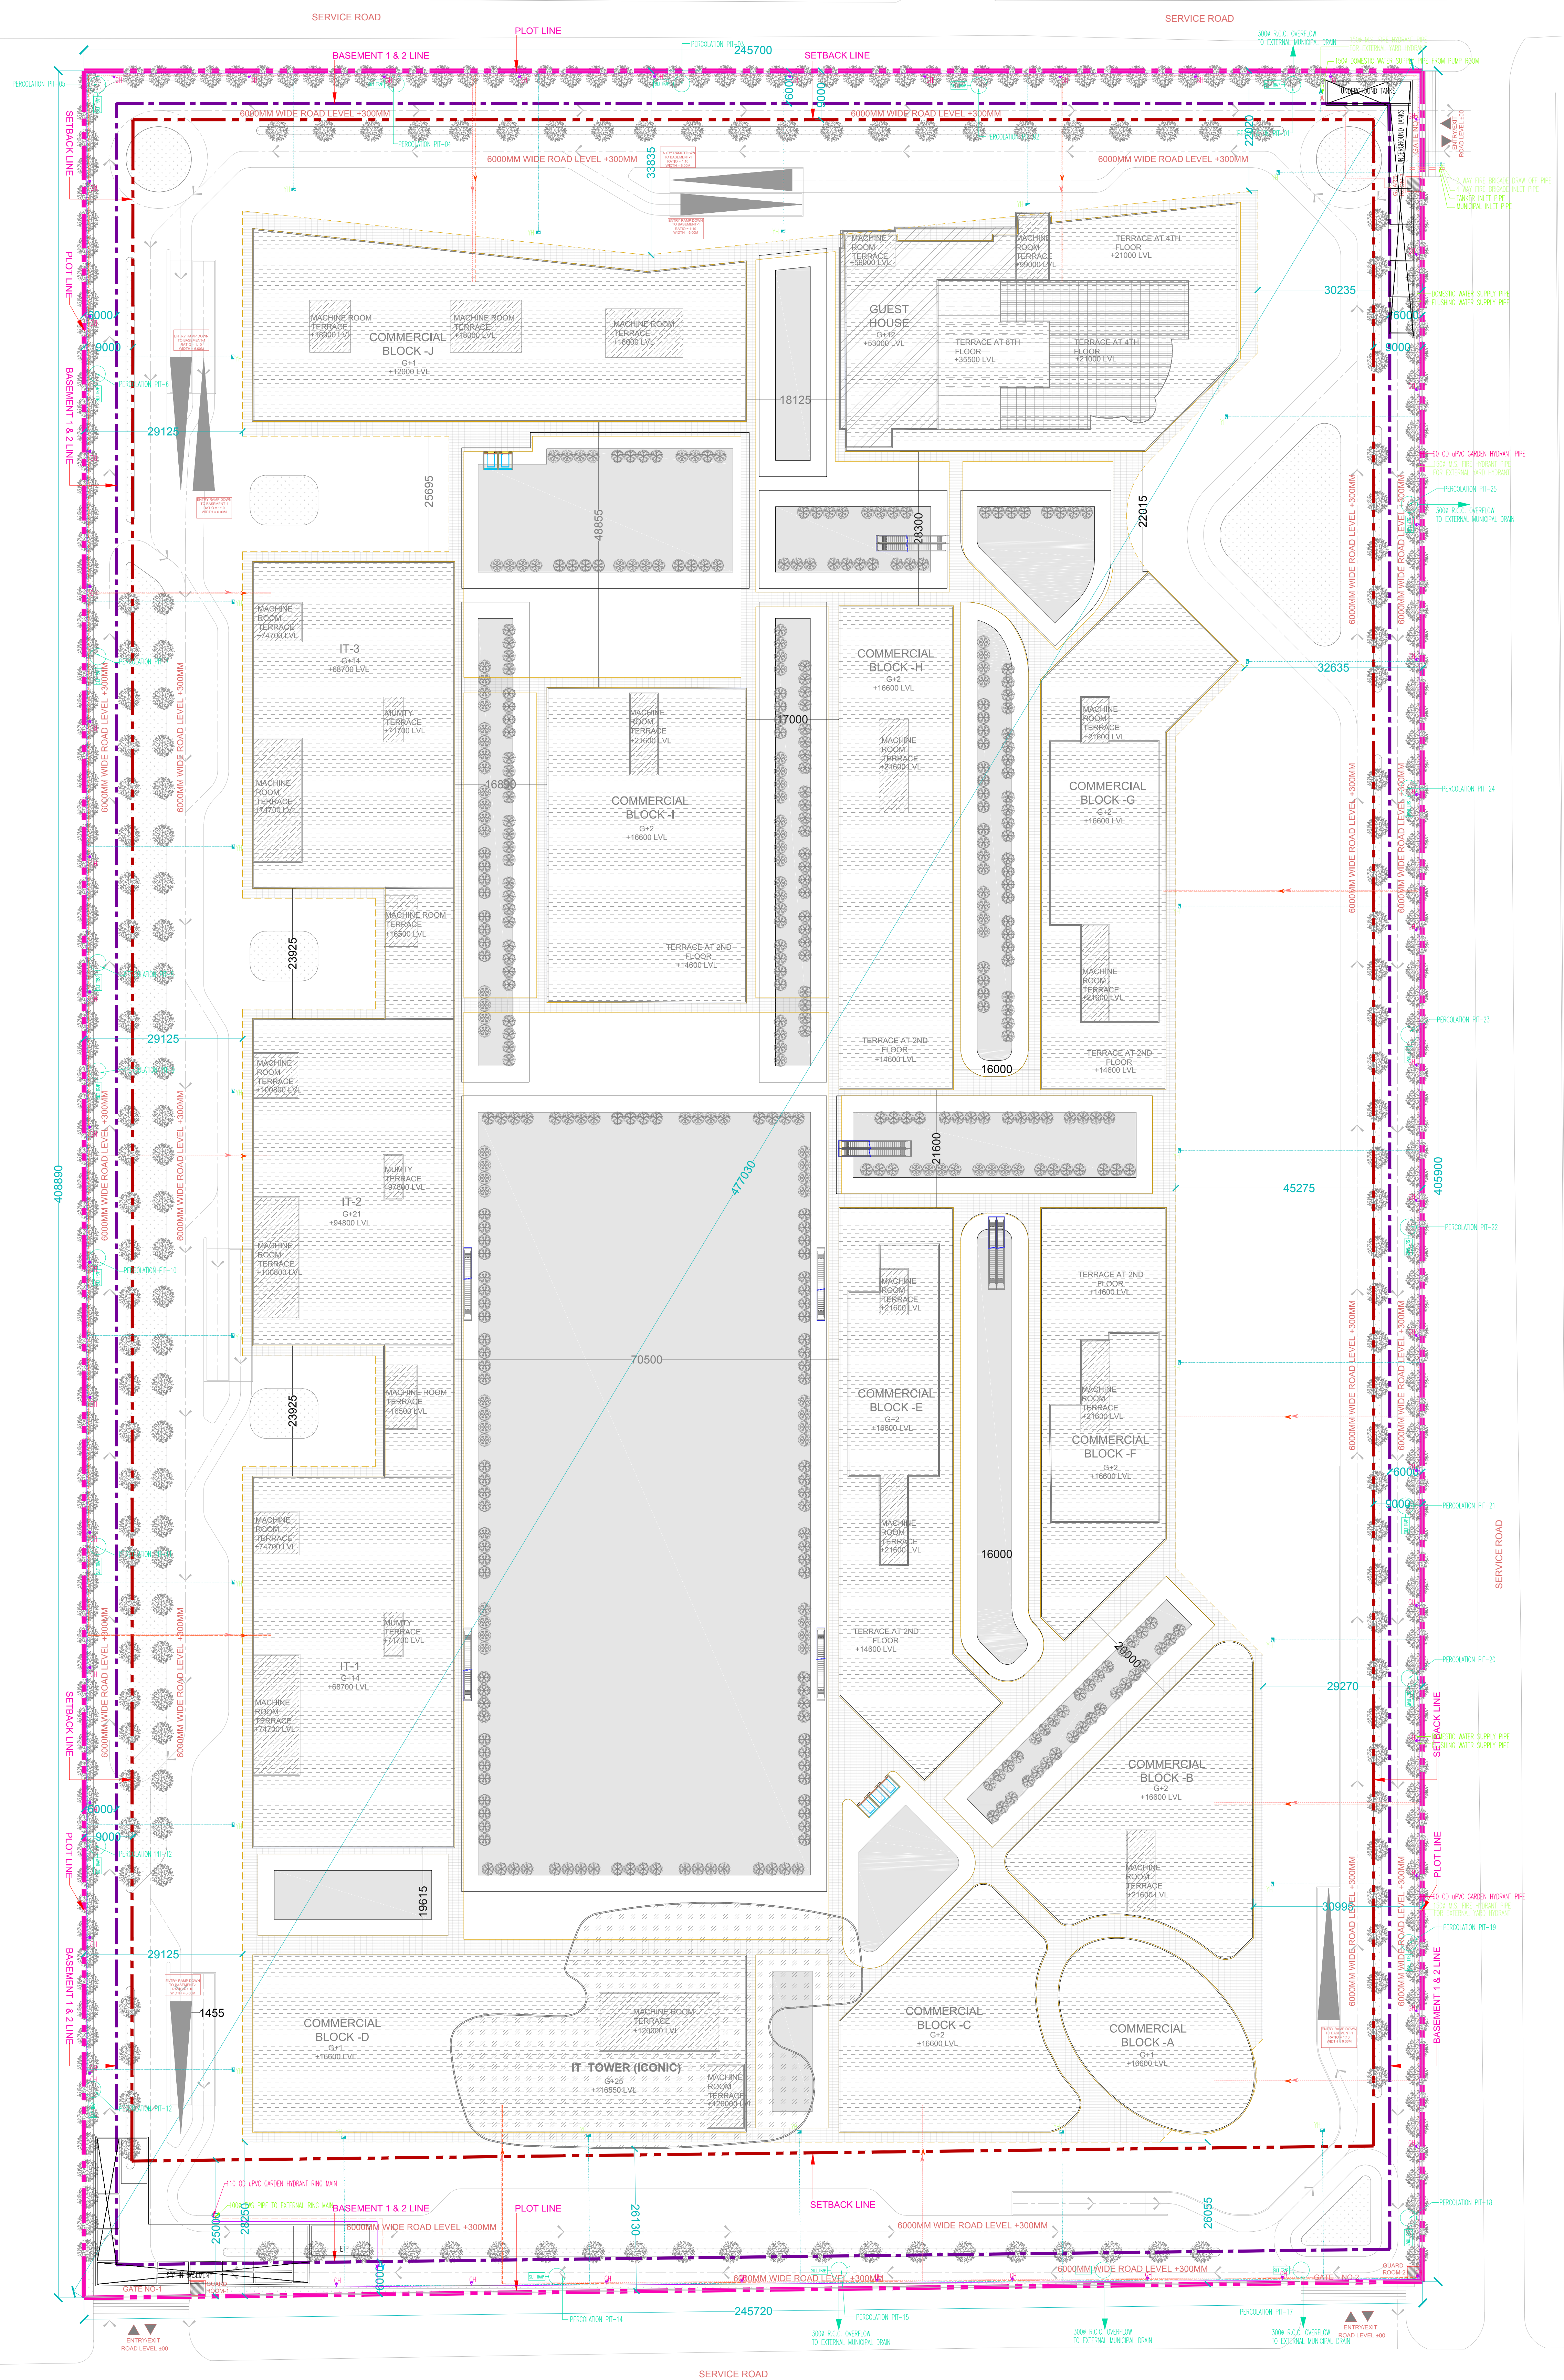

PLOT NO. 20

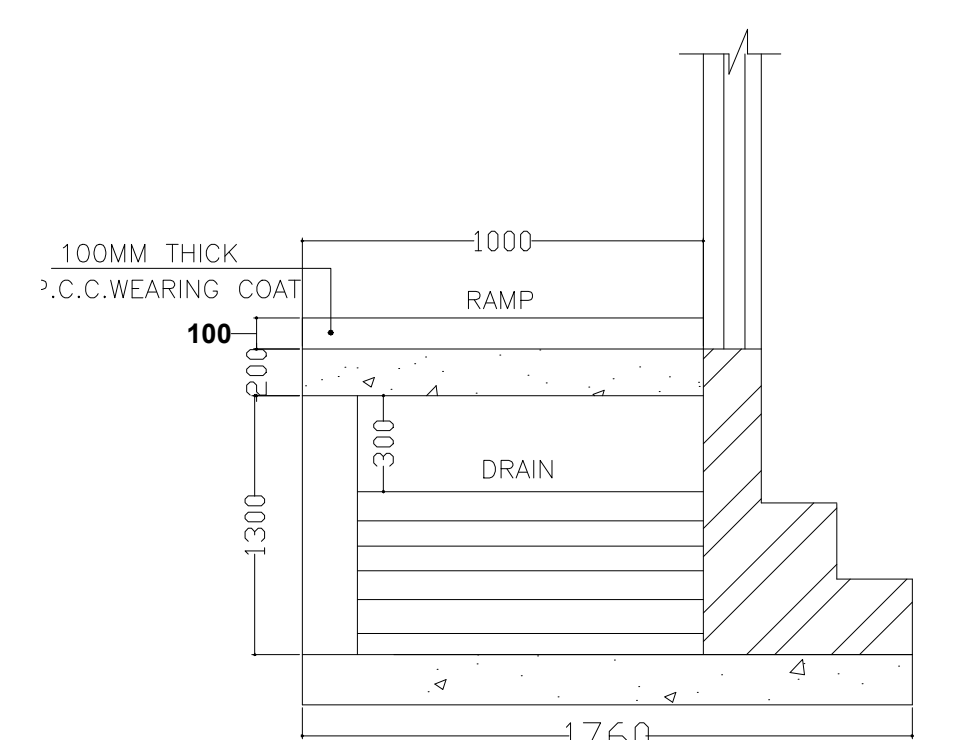

CULVERT DETAILS

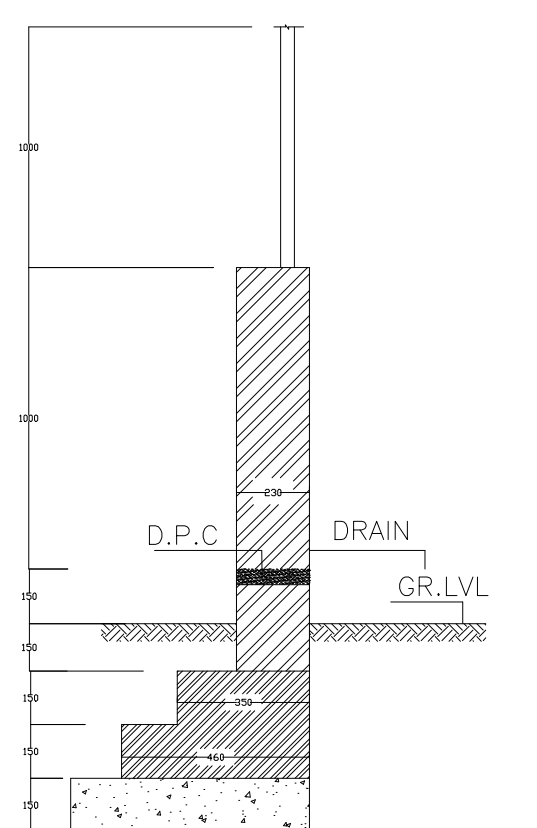

BOUNDARY WALL DETAIL

SUBMISSION DRAWING

PROJECT:

M/s Advance Compusoft Pvt. Ltd.
Plot no. -19, Sector-Techzone - IV,
Greater Noida

DRAWING TITLE :

SITE PLAN

WATER SUPPLY LAYOUT




DR. JYOTI SHINGARI
ARCHITECT
09877217791

<u>OWNER'S SIGN</u>	<u>ARCHITECT'S SIGN.</u>
---------------------	--------------------------



ISO 9001:2015

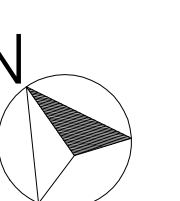

ACPL Design Ltd
www.acplonline.com

E-24, South Extension - I
New Delhi 110043, India
T: +91 11 24622185
+91 11 24645709
E: contact@acpionline.com
F: +91 11 24634000

SCALE

DEALT BY

DATE - 31.08.21

-03