



TOWER -DG-2
4th. TO 14th. FLOOR PLAN

DETAIL OF DOOR WINDOW			
TYPE	SIZE	CILL. LVL.	LINTEL. LVL.
D1	1000X2500	2500	2500
D2	900X2100	2100	2100
D3	750X2100	2100	2100
D/W1	1750X2500	450	2500
D/W2	1595X2500	450	2500
D/W3	1480X2500	450	2500
D/W4	1200X2500	450	2500
D/W5	1000X2500	450	2500
W1	900X2500	450	2500
W2	900X2500	1150	2500
W3	900X2500	1150	2500
V1	450X1000	1500	2500

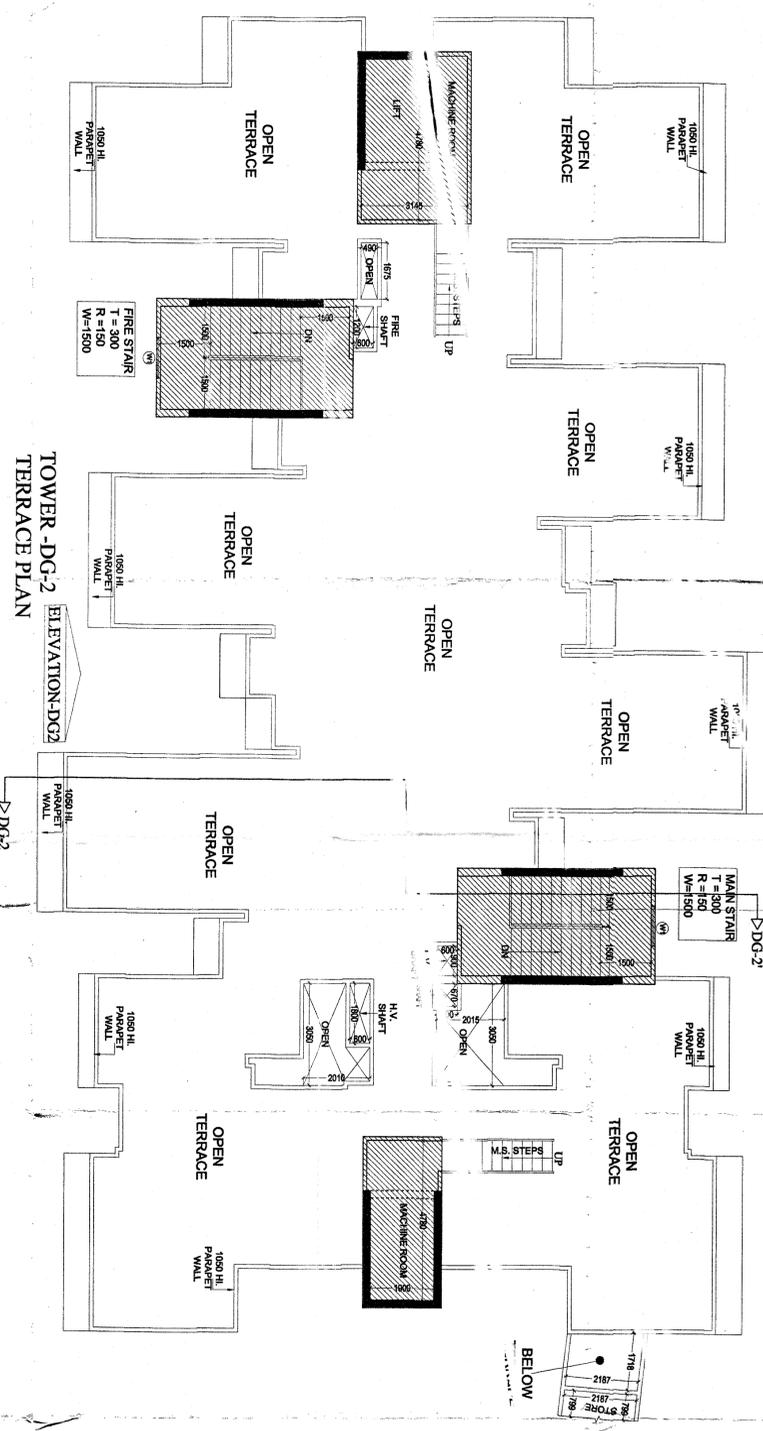


TOWER -DG-2
ELEVATION-DG2

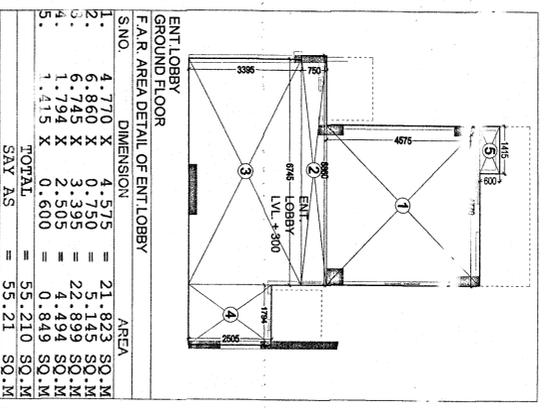


ENT LOBBY
GROUND FLOOR
F.A.R AREA DETAIL OF ENT LOBBY

S.NO.	DIMENSION	AREA
1.	4.770 X 4.575	21.823 SQ.M
2.	6.860 X 0.750	5.145 SQ.M
3.	6.745 X 3.395	22.899 SQ.M
4.	1.794 X 2.505	4.494 SQ.M
5.	1.415 X 0.600	0.849 SQ.M
TOTAL		55.210 SQ.M
SAY AS		55.21 SQ.M

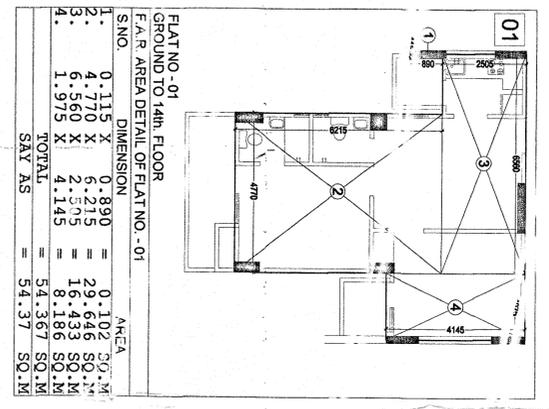


FLAT NO. -01
GROUND TO 14th. FLOOR
F.A.R AREA DETAIL OF FLAT NO. -01

S.NO.	DIMENSION	AREA
1.	0.115 X 0.890	0.102 SQ.M
2.	4.770 X 6.215	29.646 SQ.M
3.	6.560 X 2.575	16.833 SQ.M
4.	1.975 X 4.145	8.186 SQ.M
TOTAL		54.367 SQ.M
SAY AS		54.37 SQ.M

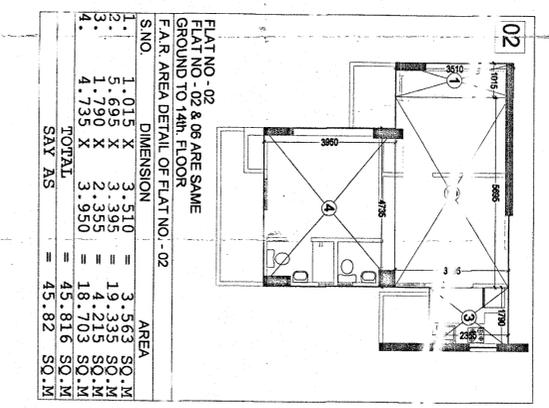


FLAT NO. -02 & 06 ARE SAME
FLAT NO. -03 & 07 ARE SAME
GROUND TO 4th. FLOOR
F.A.R AREA DETAIL OF FLAT NO. -02

S.NO.	DIMENSION	AREA
1.	1.015 X 3.510	3.563 SQ.M
2.	3.695 X 3.395	12.535 SQ.M
3.	1.735 X 3.395	5.870 SQ.M
4.	4.735 X 3.950	18.743 SQ.M
TOTAL		45.816 SQ.M
SAY AS		45.82 SQ.M

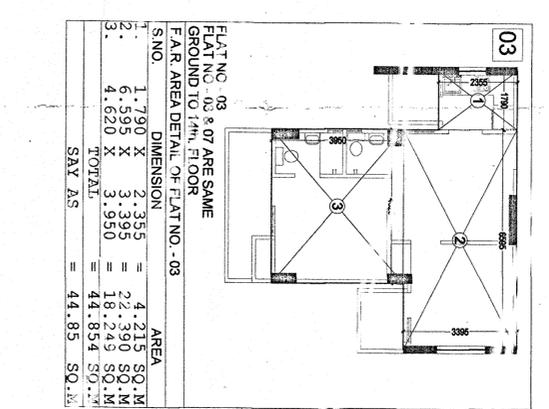


FLAT NO. -03 & 07 ARE SAME
FLAT NO. -04 & 08 ARE SAME
GROUND TO 14th. FLOOR
F.A.R AREA DETAIL OF FLAT NO. -03

S.NO.	DIMENSION	AREA
1.	1.790 X 2.395	4.215 SQ.M
2.	6.595 X 3.395	22.390 SQ.M
3.	4.620 X 3.950	18.249 SQ.M
TOTAL		44.854 SQ.M
SAY AS		44.85 SQ.M

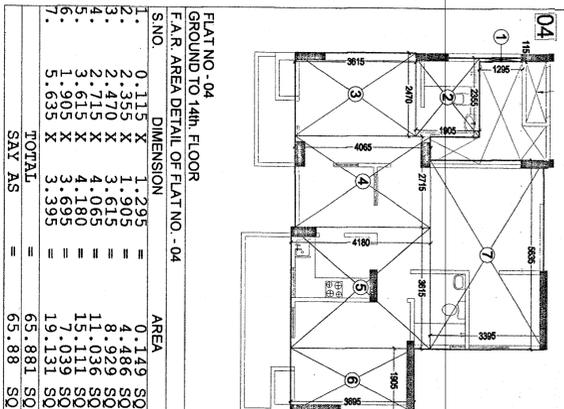


FLAT NO. -04
GROUND TO 14th. FLOOR
F.A.R AREA DETAIL OF FLAT NO. -04

S.NO.	DIMENSION	AREA
1.	0.115 X 1.295	0.149 SQ.M
2.	2.355 X 3.905	9.299 SQ.M
3.	2.470 X 3.615	8.936 SQ.M
4.	2.715 X 4.065	11.036 SQ.M
5.	3.605 X 4.180	15.111 SQ.M
6.	1.905 X 4.480	8.522 SQ.M
7.	0.3 X 3.995	1.199 SQ.M
TOTAL		65.881 SQ.M
SAY AS		65.88 SQ.M

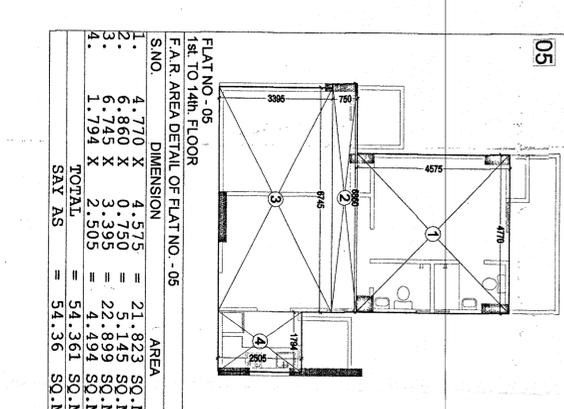

FLAT NO. -05
1st. TO 14th. FLOOR
F.A.R AREA DETAIL OF FLAT NO. -05

S.NO.	DIMENSION	AREA
1.	4.770 X 4.575	21.823 SQ.M
2.	6.860 X 0.750	5.145 SQ.M
3.	6.745 X 3.395	22.899 SQ.M
4.	1.794 X 2.505	4.494 SQ.M
TOTAL		54.361 SQ.M
SAY AS		54.36 SQ.M

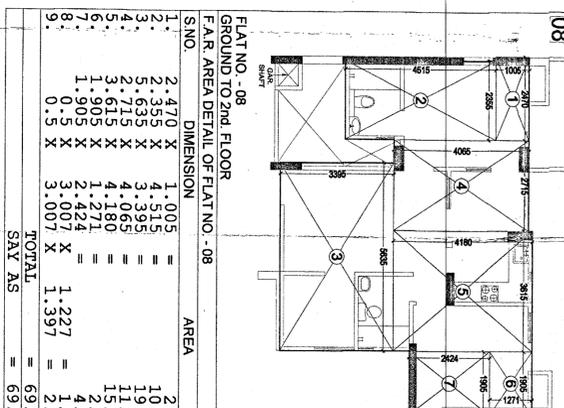

FLAT NO. -08
GROUND TO 2nd. FLOOR
F.A.R AREA DETAIL OF FLAT NO. -08

S.NO.	DIMENSION	AREA
1.	2.470 X 1.005	2.482 SQ.M
2.	2.355 X 4.515	10.633 SQ.M
3.	5.635 X 3.395	19.131 SQ.M
4.	2.715 X 4.065	11.036 SQ.M
5.	3.605 X 4.180	15.111 SQ.M
6.	1.905 X 4.480	8.522 SQ.M
7.	1.905 X 2.424	4.618 SQ.M
8.	0.3 X 3.007	0.902 SQ.M
9.	0.3 X 1.227	0.368 SQ.M
TOTAL		69.377 SQ.M
SAY AS		69.38 SQ.M

PROJECT :- DEVIKA GOLD HOMZ
RESIDENTIAL COMPLEX AT
PLOT NO. - GH - 09C, SEC- 01
GREATER NOIDA (UP)

OWNER :- BUILDERS & PROMOTER :-
ADD:- 6 DEVIKA TOWER STILLT FLOOR,
NEHRU PLACE, NEW DELHI - 19

DRAWING TITLE :- TOWER -DG-2

4th. TO 14th. FLOOR PLAN
TERRACE FLOOR PLAN
F.A.R AREA DETAIL

Scale: 1:100

Space Designers
Architects & Planners
Space Designers International
B-28 Sector 14, Noida
U.P. INDIA

For Devika Gold Homz Pvt. Ltd.
Architects Sign
DRG.NO. - 21