



30-2554  
 APPROVED  
 Date: 22/11/15  
 Valid up to Date: 22/11/15  
 N. Prady  
 D.G.M.  
 (Eng. & Arch.)  
 Gen. Manager  
 (Eng. & Arch.)  
 S.M. (Plg.)  
 Asst. Arch.


DETAIL OF DOOR WINDOW		
TYPE	SIZE	LINTEL LVL.
D1	1050X2500	2100
D2	900X1100	2100
D3	750X1100	2100
D/W1	1750X2500	450
D/W2	1595X2500	450
D/W3	1480X2500	450
D/W4	1200X2500	450
D/W5	1085X2500	450
W1	1200X2500	450
W2	900X2500	450
W3	900X2500	1150
V1	450X1000	1500

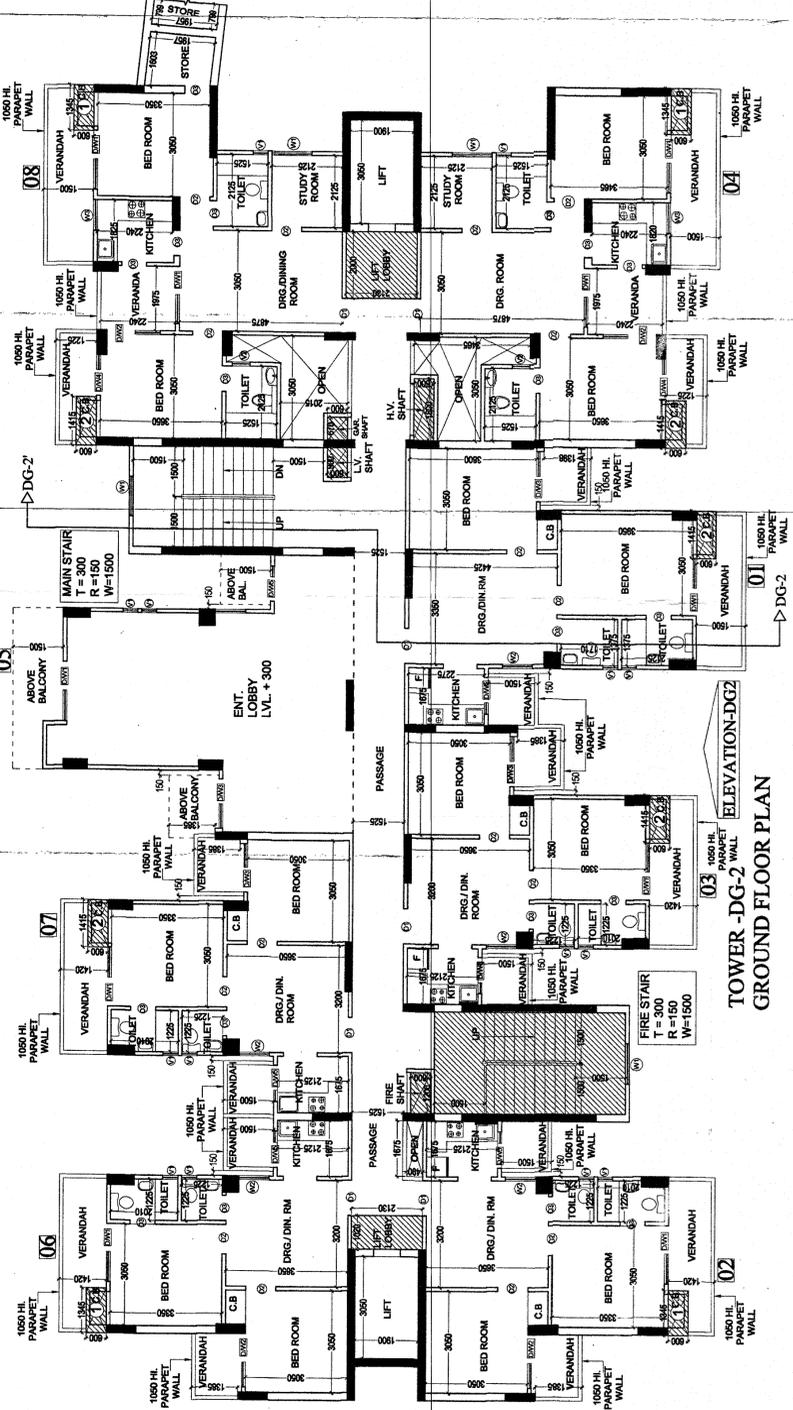

TOWER -DG-2  
GROUND FLOOR PLAN

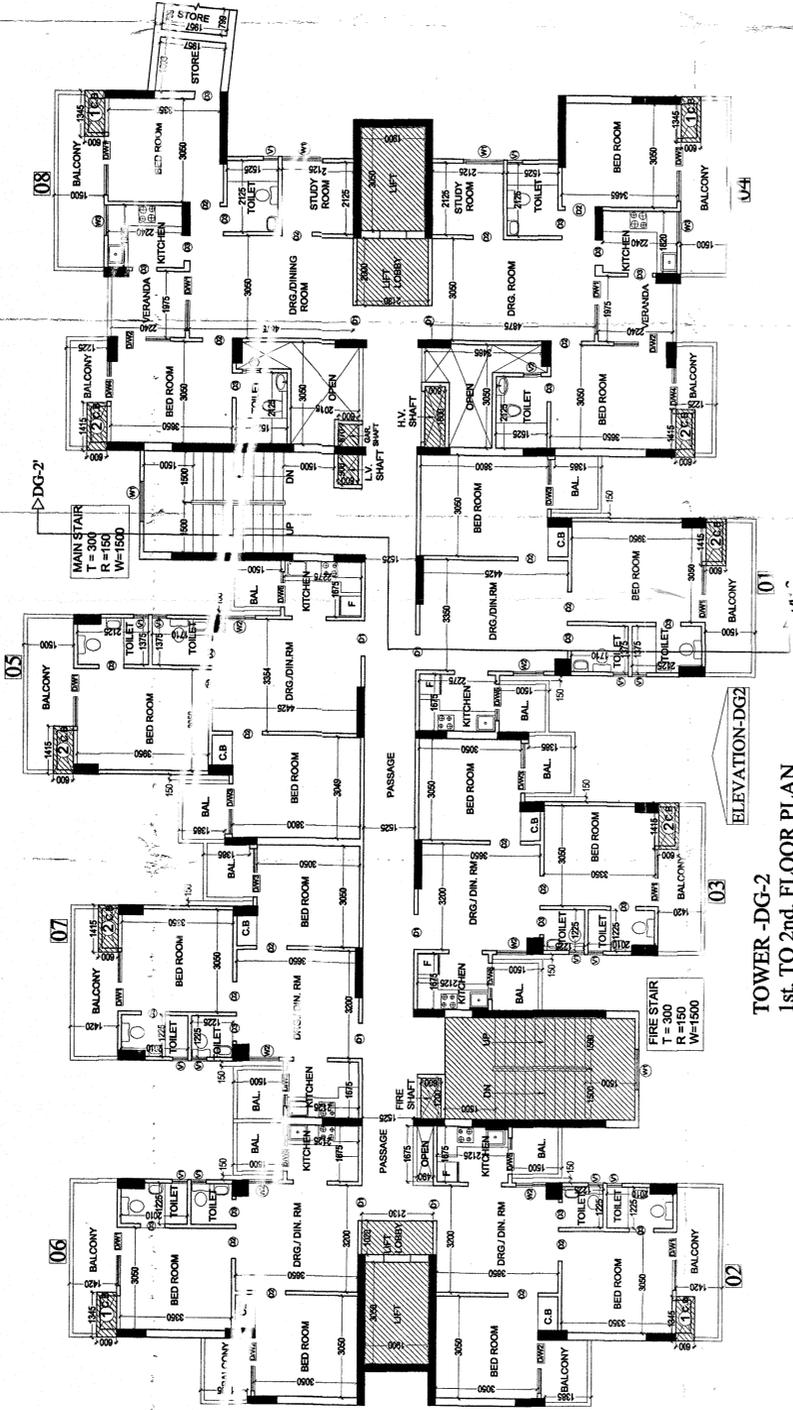

TOWER -DG-2  
1st. TO 2nd. FLOOR PLAN

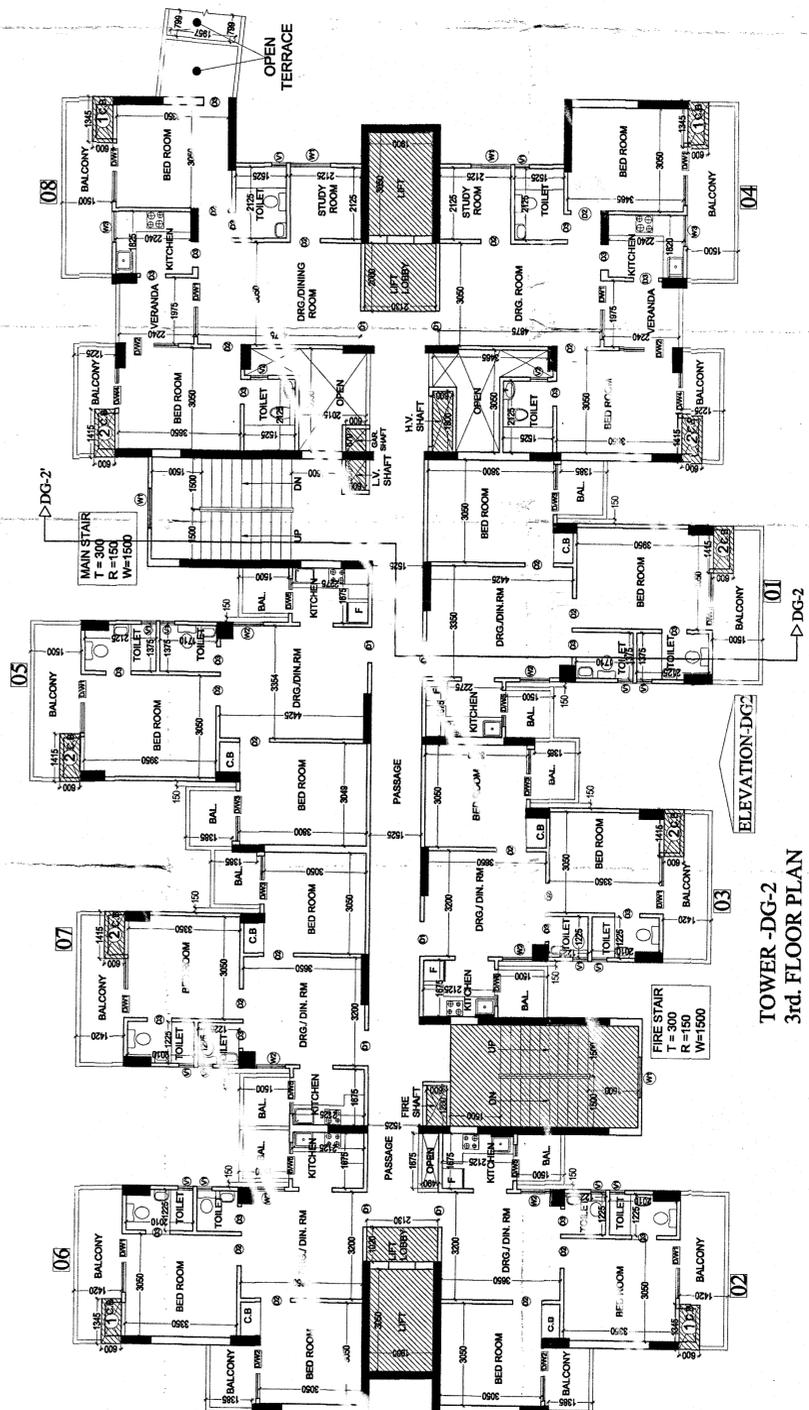

TOWER -DG-2  
3rd. FLOOR PLAN

PROJECT : DEVIKA GOLD HOMZ  
 RESIDENTIAL COMPLEX AT  
 PLOT NO - GH - 06C, SEC- 01  
 GREATER NOIDA ( U.P )  
 OWNER : BUILDERS & PROMOTER :-  
 ADD. - 6 DEVIKA TOWER STILL FT. 10  
 NEERD PLACE, NEW DELHI - 110016

DRAWING TITLE : TOWER -DG-2  
 GROUND TO 3rd. FLOOR PLAN

ARCHITECTS:  
 Space Designers International  
 PLOT NO. 10, SECTOR 10, GATE NO. 10  
 GATEWAY INDIA, NEW DELHI - 110028  
 ARCHITECTS & PLANNERS  
 www.space-designers.com, www.sdi.in

DRAWN BY: SAHANI  
 CHECKED BY: VERMA  
 SCALE: 1:100  
 DATE: 22/11/15

For Devika Gold Homz Pvt. Ltd.  
 Authorised Signatory  
 ARCHITECT'S SIGN.  
 DRG.NO. - 20