

PROJECT :- DEVKA GOLD HOMZ
RESIDENTIAL COMPLEX AT PLOT
NO - GH - 06C, SEC - 01 GREATER
NODA (U.P.)
OWNER :- BUILDERS & PROMOTER :-
ADD. - 6 DEVKA TOWER STIT. T FLOOR,
NEHRU PLACE, NEW DELHI - 19
DRAWING TITLE :- TOWER-DG-3
GROUND TO 14th FLOOR PLAN
TERRACE PLAN





ARCHITECTS:
Space Designers International
B-3, SECTOR-01 NODA, DELHI (U.P.)
Space Designers
Architects & Planners
www.space-designers.com

SCALE: 1:100
DATE: 11/08/2011

FOR DEVKA GOLD HOMZ PVT. LTD.
Authorised Signatory
ARCHITECT'S SIGN
DRG. NO. - 24

DOOR WINDOW SCHEDULE

TYPE	SIZE	LINTEL
D	1250 X 2500	2500
D1	1050 X 2500	2500
D2	900 X 2100	2100
D3	750 X 2100	2100
D4	600 X 2100	2100
D5	450 X 2500	2500
D6	300 X 2500	2500
D7	150 X 2500	2500
D8	750 X 2500	2500
D9	600 X 2500	2500
D10	450 X 2500	2500
D11	300 X 2500	2500
D12	150 X 2500	2500

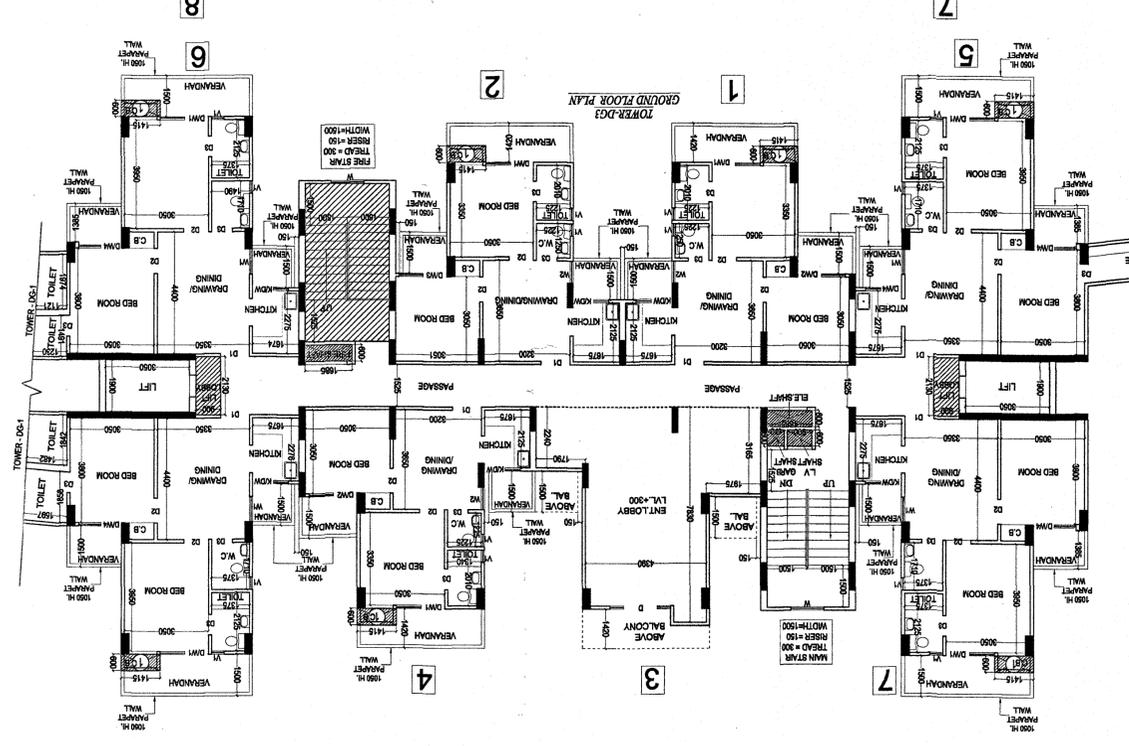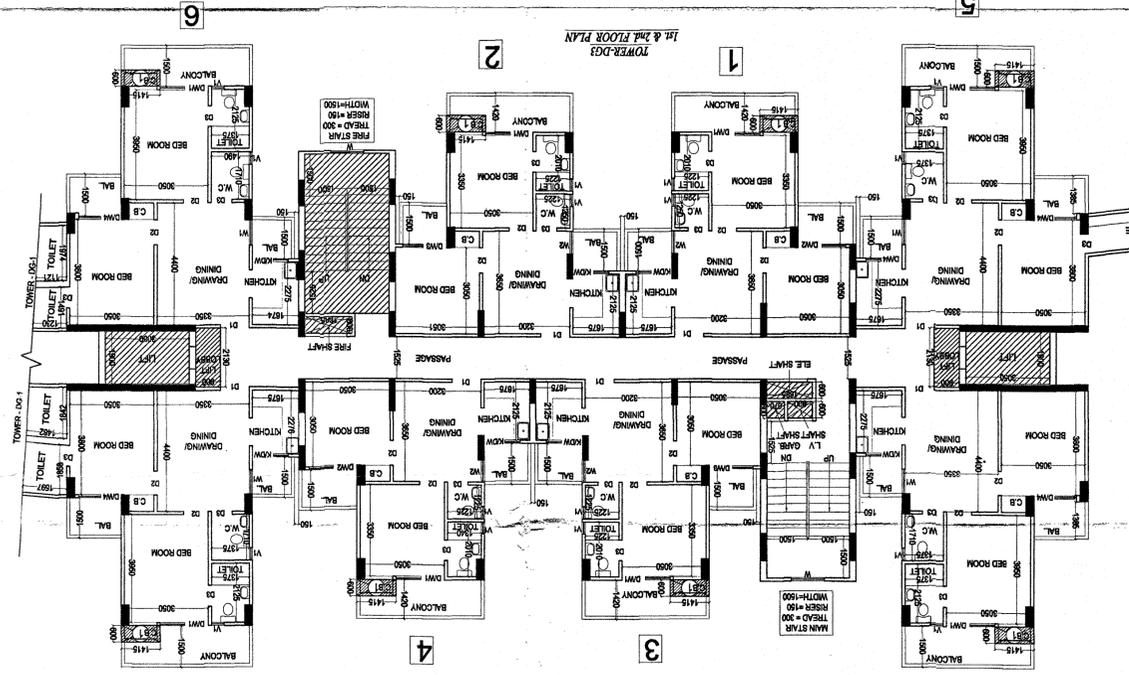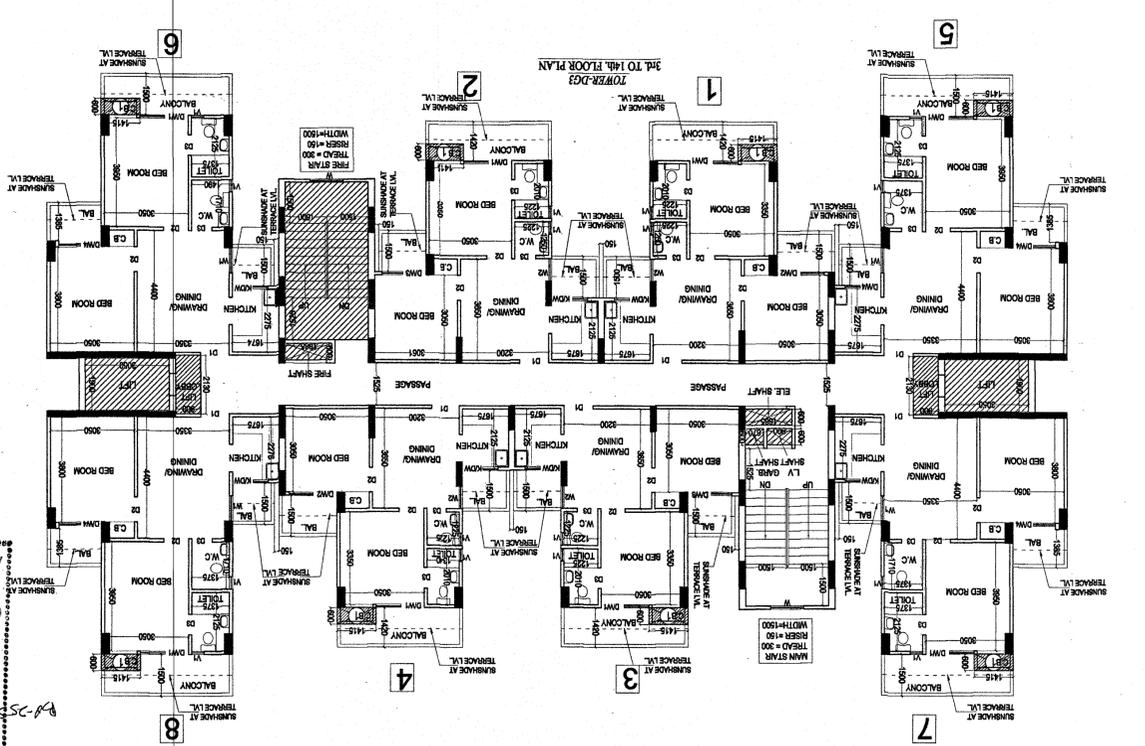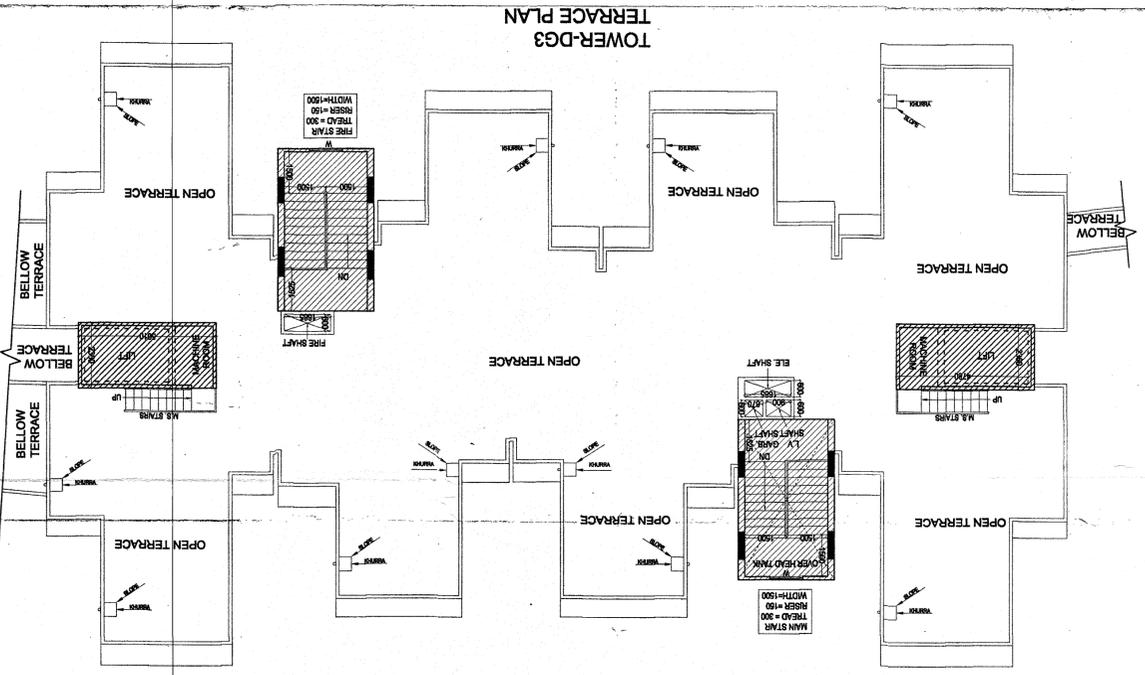

APPROVED
Greater Noida Industrial Dev. Authority
Date: 11/08/2011
S.M. (Png.)
S.M. (Arch.)
S.M. (Eng.)