



TOWER -DG-4
GROUND FLOOR PLAN

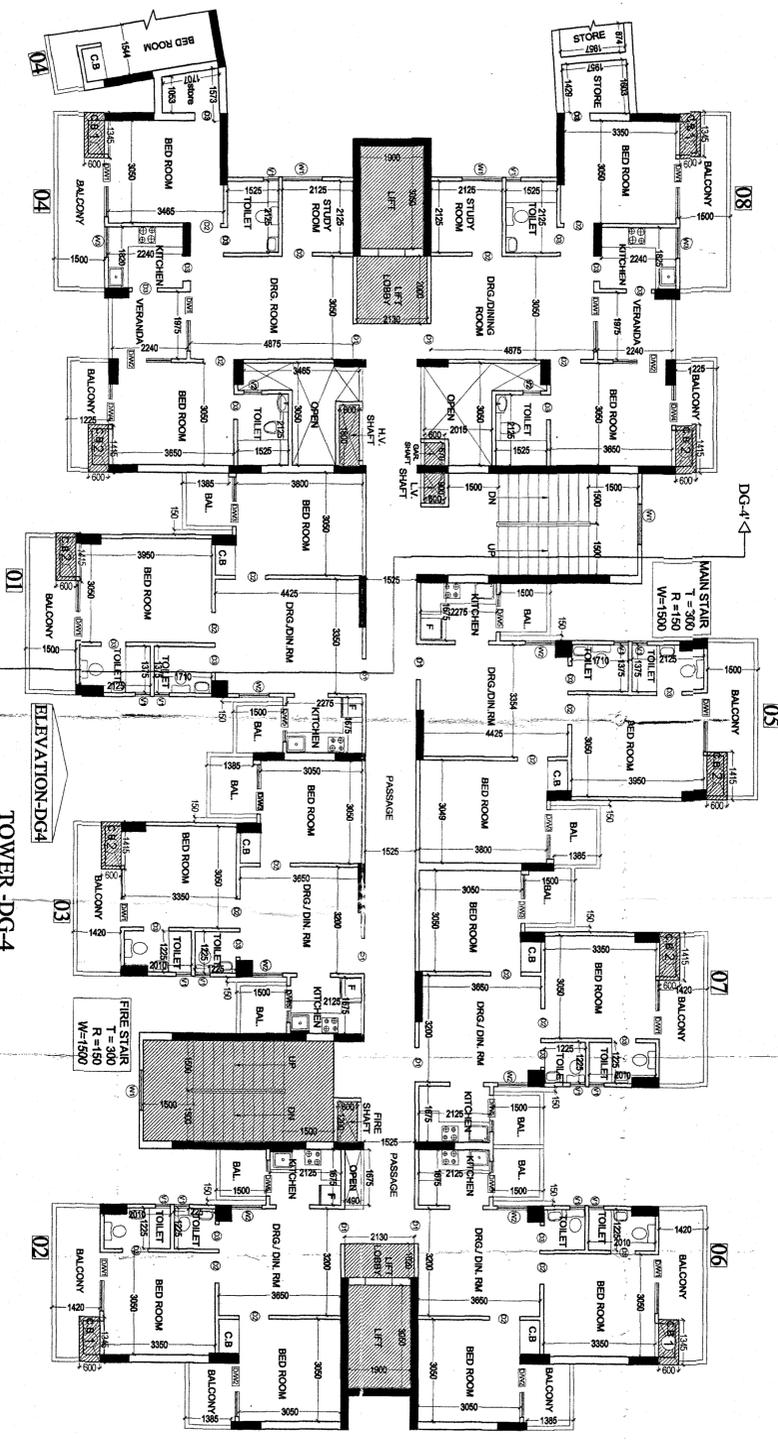

TOWER -DG-4
1st. TO 2nd. FLOOR PLAN

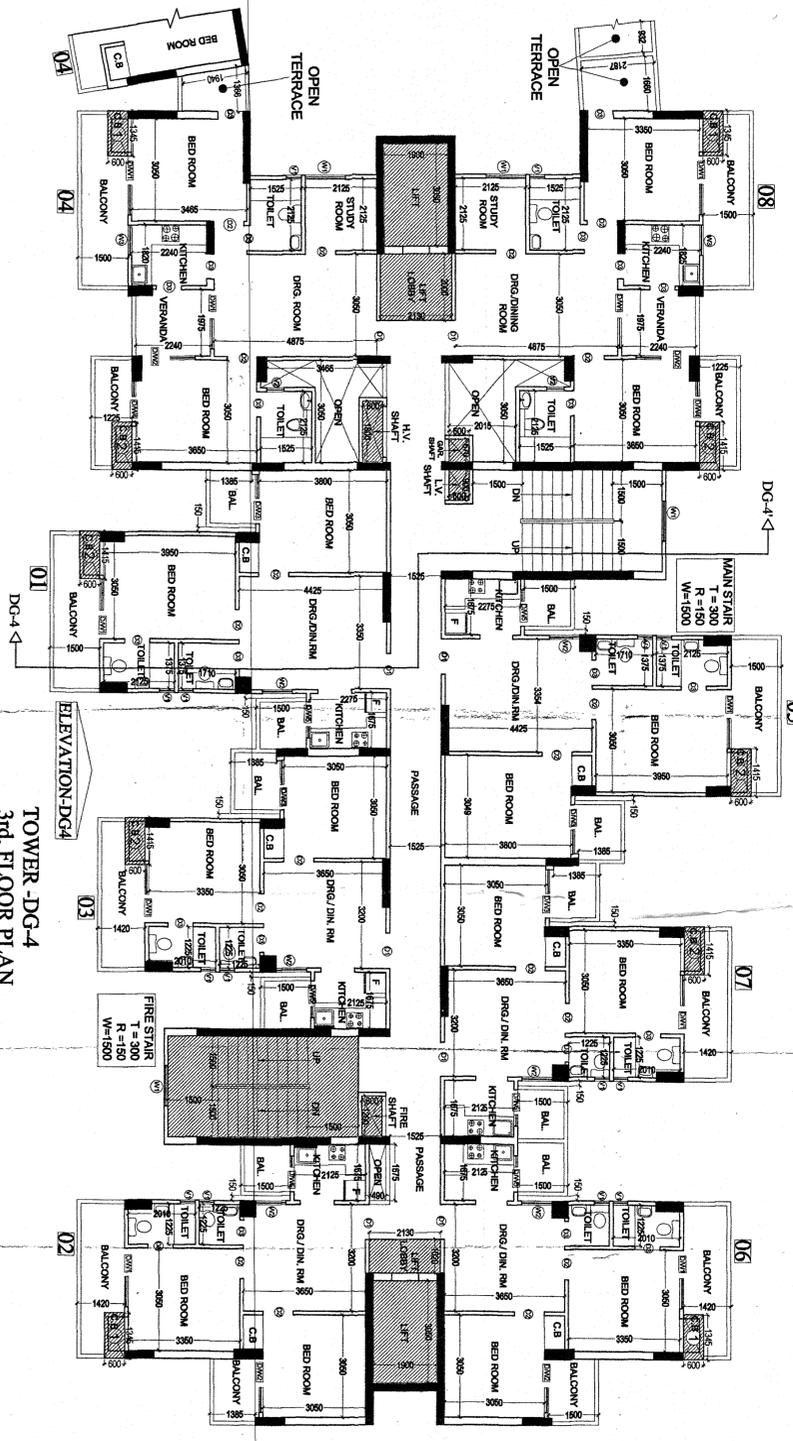

TOWER -DG-4
3rd. FLOOR PLAN

TYPE	SIZE	CILL LVL	LINTEL LVL
D1	1050X2500	2500	2500
D2	900X2100	2100	2100
D3	750X2100	2100	2100
DW1	1750X2500	450	2500
DW2	1595X2500	450	2500
DW3	1480X2500	450	2500
DW4	1200X2500	450	2500
DW5	1063X2500	450	2500
W1	1200X2500	450	2500
W2	900X2500	450	2500
W3	900X2500	1150	2500
V1	450X1000	1500	2500

Greater Noida Institutional Dev. Authority
 Approved
 S.M. (Pkg.)

PROJECT :- DEVIKA GOLD HOMEZ
 RESIDENTIAL COMPLEX AT
 PLOT NO. -GH -08C, SEC- 01
 GREATER NOIDA (U.P)

OWNER :- BUILDERS & PROMOTER :-
 ADD. - 6, DEVIKA TOWER ST/11 FLOOR,
 NEHRU PLACE, NEW DELHI -19

DRAWING TITLE :- TOWER -DG-4

GROUND TO 3rd FLOOR PLAN

ARCHITECTS :-
 Space Designers International
 B-3, SECTOR-10, NOIDA, UTTAR PRADESH
 ARCHITECTS & PLANNERS :-
 Space Designers International
 B-3, SECTOR-10, NOIDA, UTTAR PRADESH

FOR DEVIKA GOLD HOMEZ PVT. LTD.
 AUTHORIZED SIGNATORY

ARCHITECTS SIGN.
 DRG. NO. - Z7