
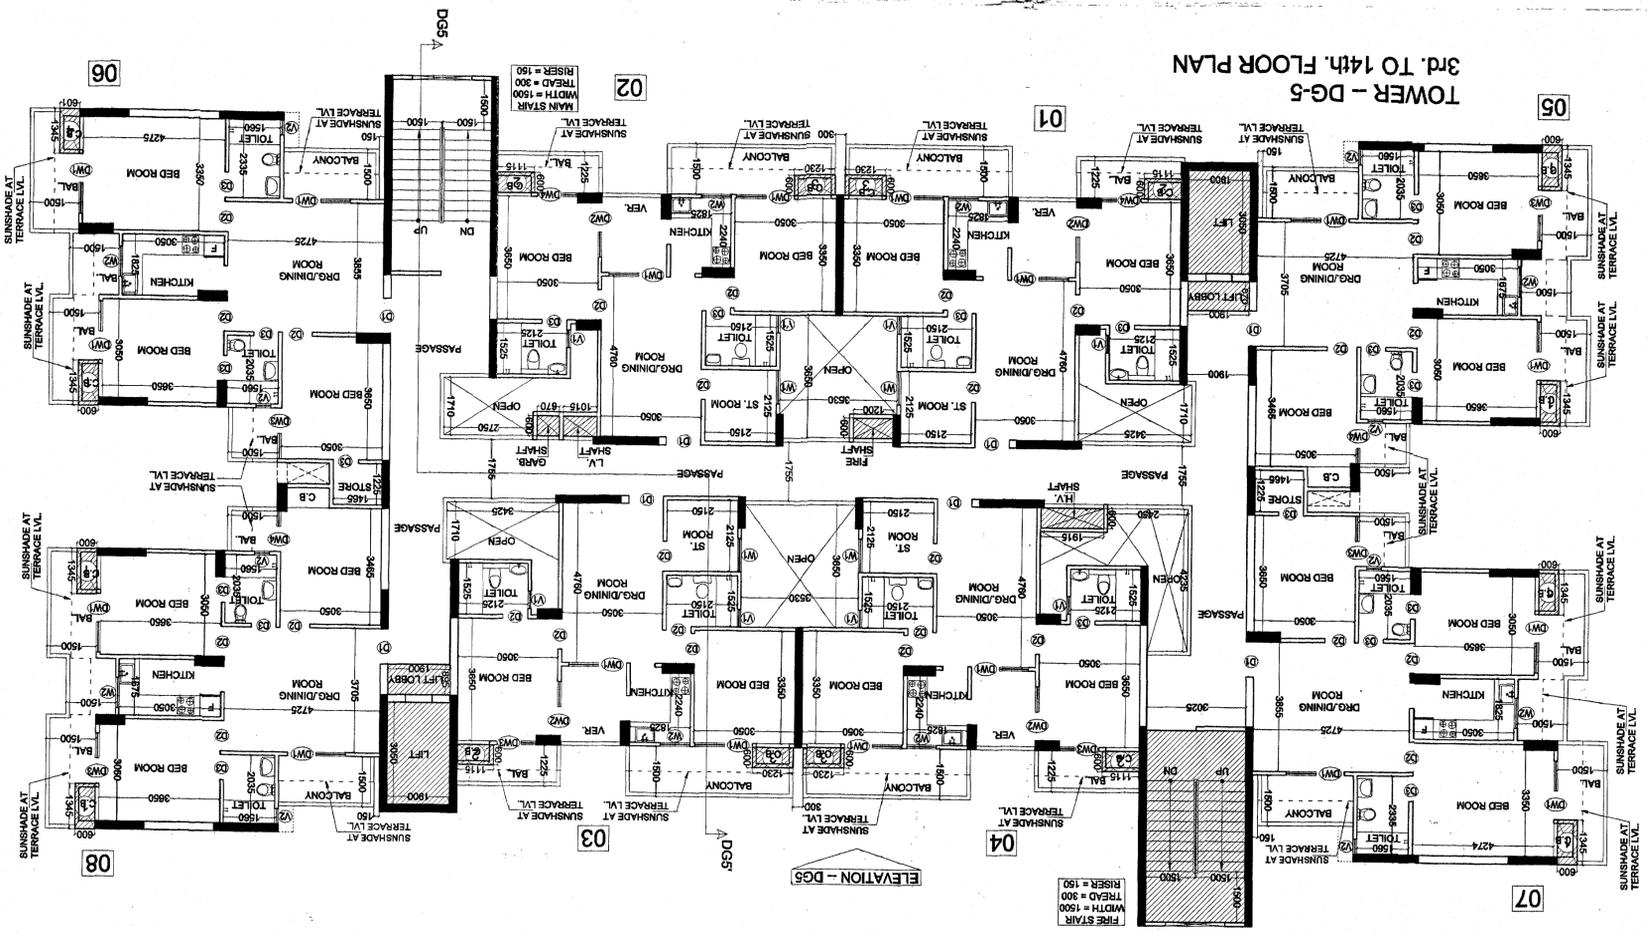


PROJECT :- DEVIKA GOLD HOMZ RESIDENTIAL COMPLEX AT PLOT NO. - GH - 08C, SEC-01 GREATER NOKDA (U.P) OWNER :- BUILDERS & PROMOTER :- ADD. 6, DEVIKA TOWER STILT FLOOR, NEHRU PLACE, NEW DELHI - 19 DRAWING TITLE :- TOWER - DG-5 3rd. TO 14th. FLOOR PLAN TERRACE PLAN

Space Designers International Pvt. Ltd. ARCHITECTS & PLANNERS
 ARCHITECTS SIGN: [Signature]
 DATED: 28/12/2015
 SCALE: 1:100
 CHECKED BY: [Signature]
 DRAWN BY: [Signature]

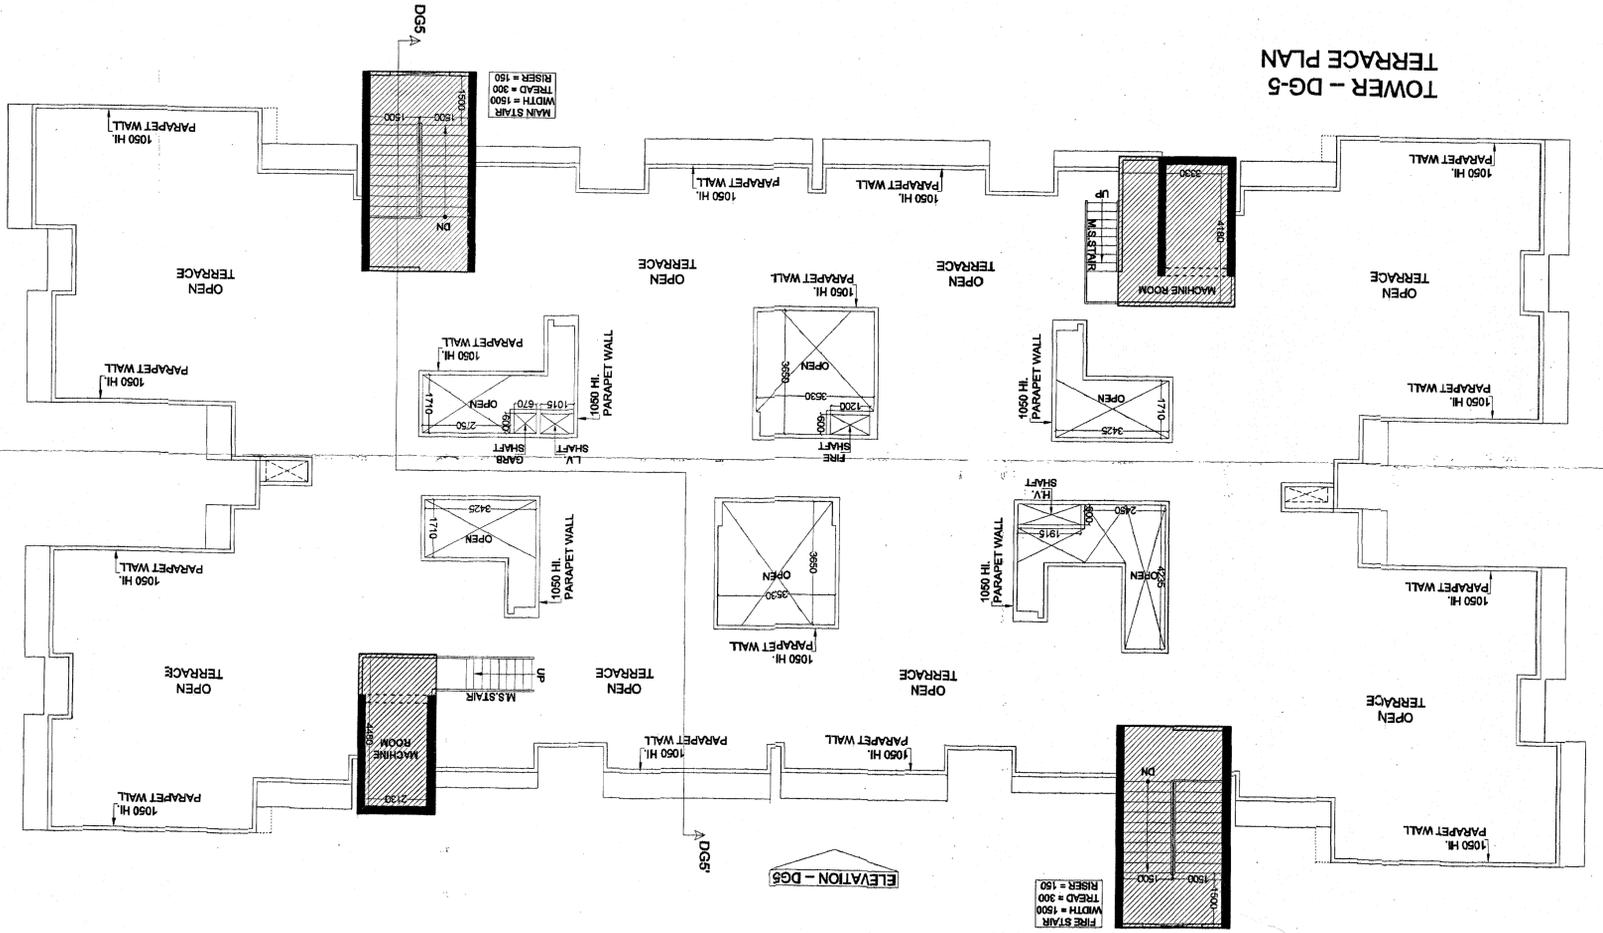

DOOR WINDOW SCHEDULE

TYPE	SIZE	QTY	2500
D1	1050 X 2500	---	2500
D2	900 X 2100	---	2100
D3	750 X 2100	---	2500
DW1	1750 X 2050	450	2500
DW2	1600 X 2050	450	2500
DW3	1500 X 2050	450	2500
DW4	1200 X 2050	450	2500
DW5	1000 X 2050	450	2500
W1	900 X 1350	1150	2500
W2	525 X 1000	1500	2500
V2	450 X 1000	1500	2500

APPROVED
 6/11/2015
 28/12/2015