

NORTH :-



PROJECT :-

"SIGNATURE STREET"
G-BLOCK, GOVINDPURAM, GHAZIABAD

BUILDERS & PROMOTER :-

M/S ADITYADUROBUILD PVT. LTD.
142 KOHAT ENCLAVE, PITAMPURA,
NEW DELHI -34

DRAWING TITLE:

UPPER GROUND FLOOR PLAN

DRAWN BY :- Jagpal	CHECKED BY :- Ar-Pushp Sarma	DATED :- 20.06.17
SCALE :- 1:200	DRG. NO. :-	JOB. NO. :-


THIS DRAWING IS THE PROPERTY OF MOCOON DESIGNERS AND IS NOT TO BE USED FOR ANY PURPOSE OTHER THAN FOR WHICH IT IS ISSUED WITH OUT PERMISSION OF ITS PRINCIPALS.

THIS DRAWING IS TO BE READ IN CONJUNCTION WITH OTHER RELEVANT ARCHITECTURAL, STRUCTURAL AND OTHER SERVICES CONSULTANTS DRAWING. IT SHALL BE THE DEEMED RESPONSIBILITY OF THE CONTRACTOR/FABRICATOR TO BRING IN TO NOTICE OF ARCHITECTS IF ANY DISCREPANCY WITHIN OR BETWEEN THE DRAWINGS PRIOR TO CONSTRUCTION.

ALL WRITTEN DIMENSIONS ARE TO BE FOLLOWED AND THE DRAWING IS NOT TO BE SCALED.

ARCHITECTS:-

CENG ENGINEERS & CONSULTANTS PVT. LTD.
Noida Office :- F-88, 3rd Floor, Near Sri Temple, Sec-53 Noida-201301
Tel:-91 120 4561314, Mo:-91 8800654107
Agra Office:- 1 Floor, Elera Complex, Khandari Xing,
Surya Nagar, Agra-202 002, U.P. India
Tel:- +91 562 2520383, 4010655, 6540655, Mo:-91 9837035766
E-mail:- ceng.delhi@gmail.com info@cengindia.com
ceng-agra@gmail.com Web:- www.cengindia.com

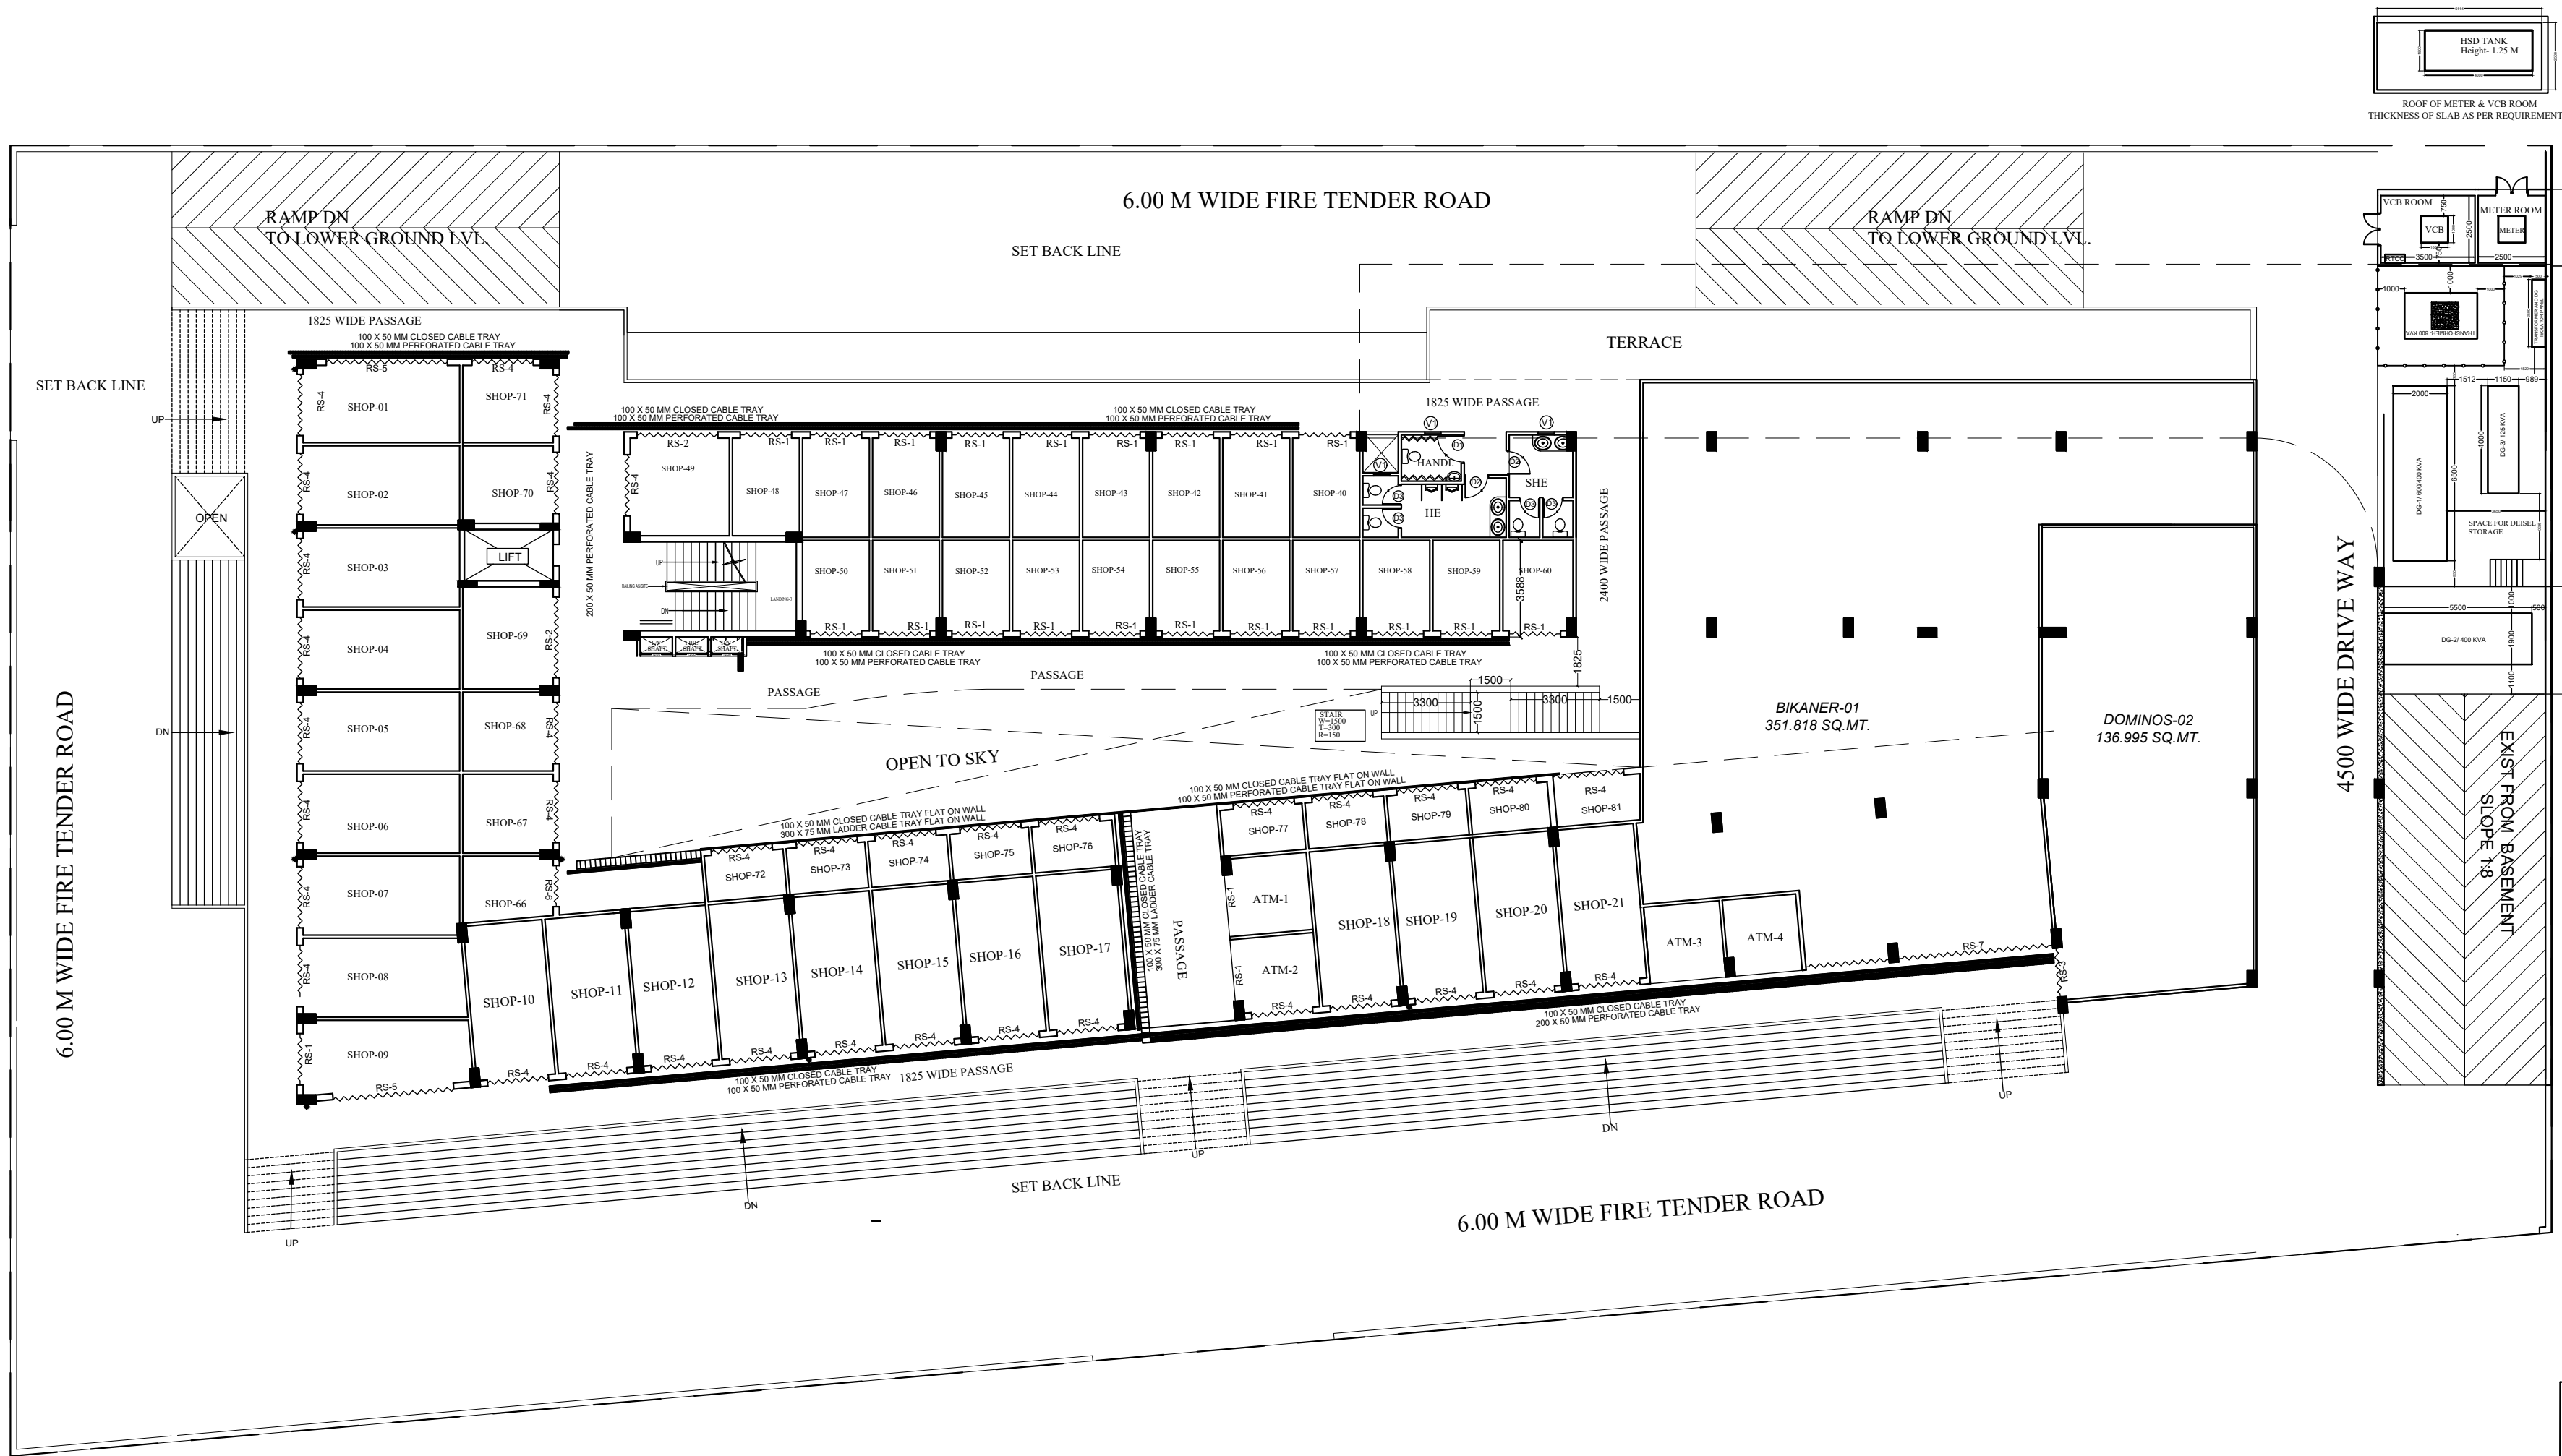

NORTH :-

PROJECT :-

"SIGNATURE STREET"
G-BLOCK, GOVINDPURAM, GHAZIABAD

BUILDERS & PROMOTER :-

M/S ADITYADUROBUILD PVT. LTD.
142 KOHAT ENCLAVE, PITAMPURA,
NEW DELHI -34

DRAWING TITLE:

GROUND FLOOR PLAN

DRAWN BY :-	CHECKED BY :-	DATED :-
Jagpal	Ar-Pushp Sarma	20.06.17
SCALE :-	DRG. NO. :-	JOB. NO. :-
1:200		

THIS DRAWING IS THE PROPERTY OF MODCON DESIGNERS AND IS NOT TO BE USED FOR ANY PURPOSE OTHER THAN FOR WHICH IT IS ISSUED WITH OUT PERMISSION OF ITS PRINCIPALS.


THIS DRAWING IS TO BE READ IN CONJUNCTION WITH OTHER RELEVANT ARCHITECTURAL, STRUCTURAL AND OTHER SERVICES CONSULTANTS DRAWING. IT SHALL BE THE DEEMED RESPONSIBILITY OF THE CONTRACTOR/FABRICATOR TO BRING IN TO NOTICE OF ARCHITECTS IF ANY DISCREPANCY WITHIN OR BETWEEN THE DRAWINGS PRIOR TO CONSTRUCTION.

ALL WRITTEN DIMENSIONS ARE TO BE FOLLOWED AND THE DRAWING IS NOT TO BE SCALED.


ARCHITECTS:-

CEMG ENGINEERS & CONSULTANTS PVT. LTD.

Noida Office > E-88, 1st Floor, Near Sai Temple, Sec-52 Noida-201301
Tel:-91 120 456114, Mo:-91 980654107
Agra Office > 1 Floor, Elora Complex, Khandat Xing,
Surya Nagar, Agra 202 002, U.P. India
Tel:- +91 562 520563, 501065, 684055, Mo:-91 987035756
E-mail:- ccmg.delhi@gmail.com/ info@ccmgndia.com
ccmg.agra@gmail.com Web:- www.ccmgndia.com

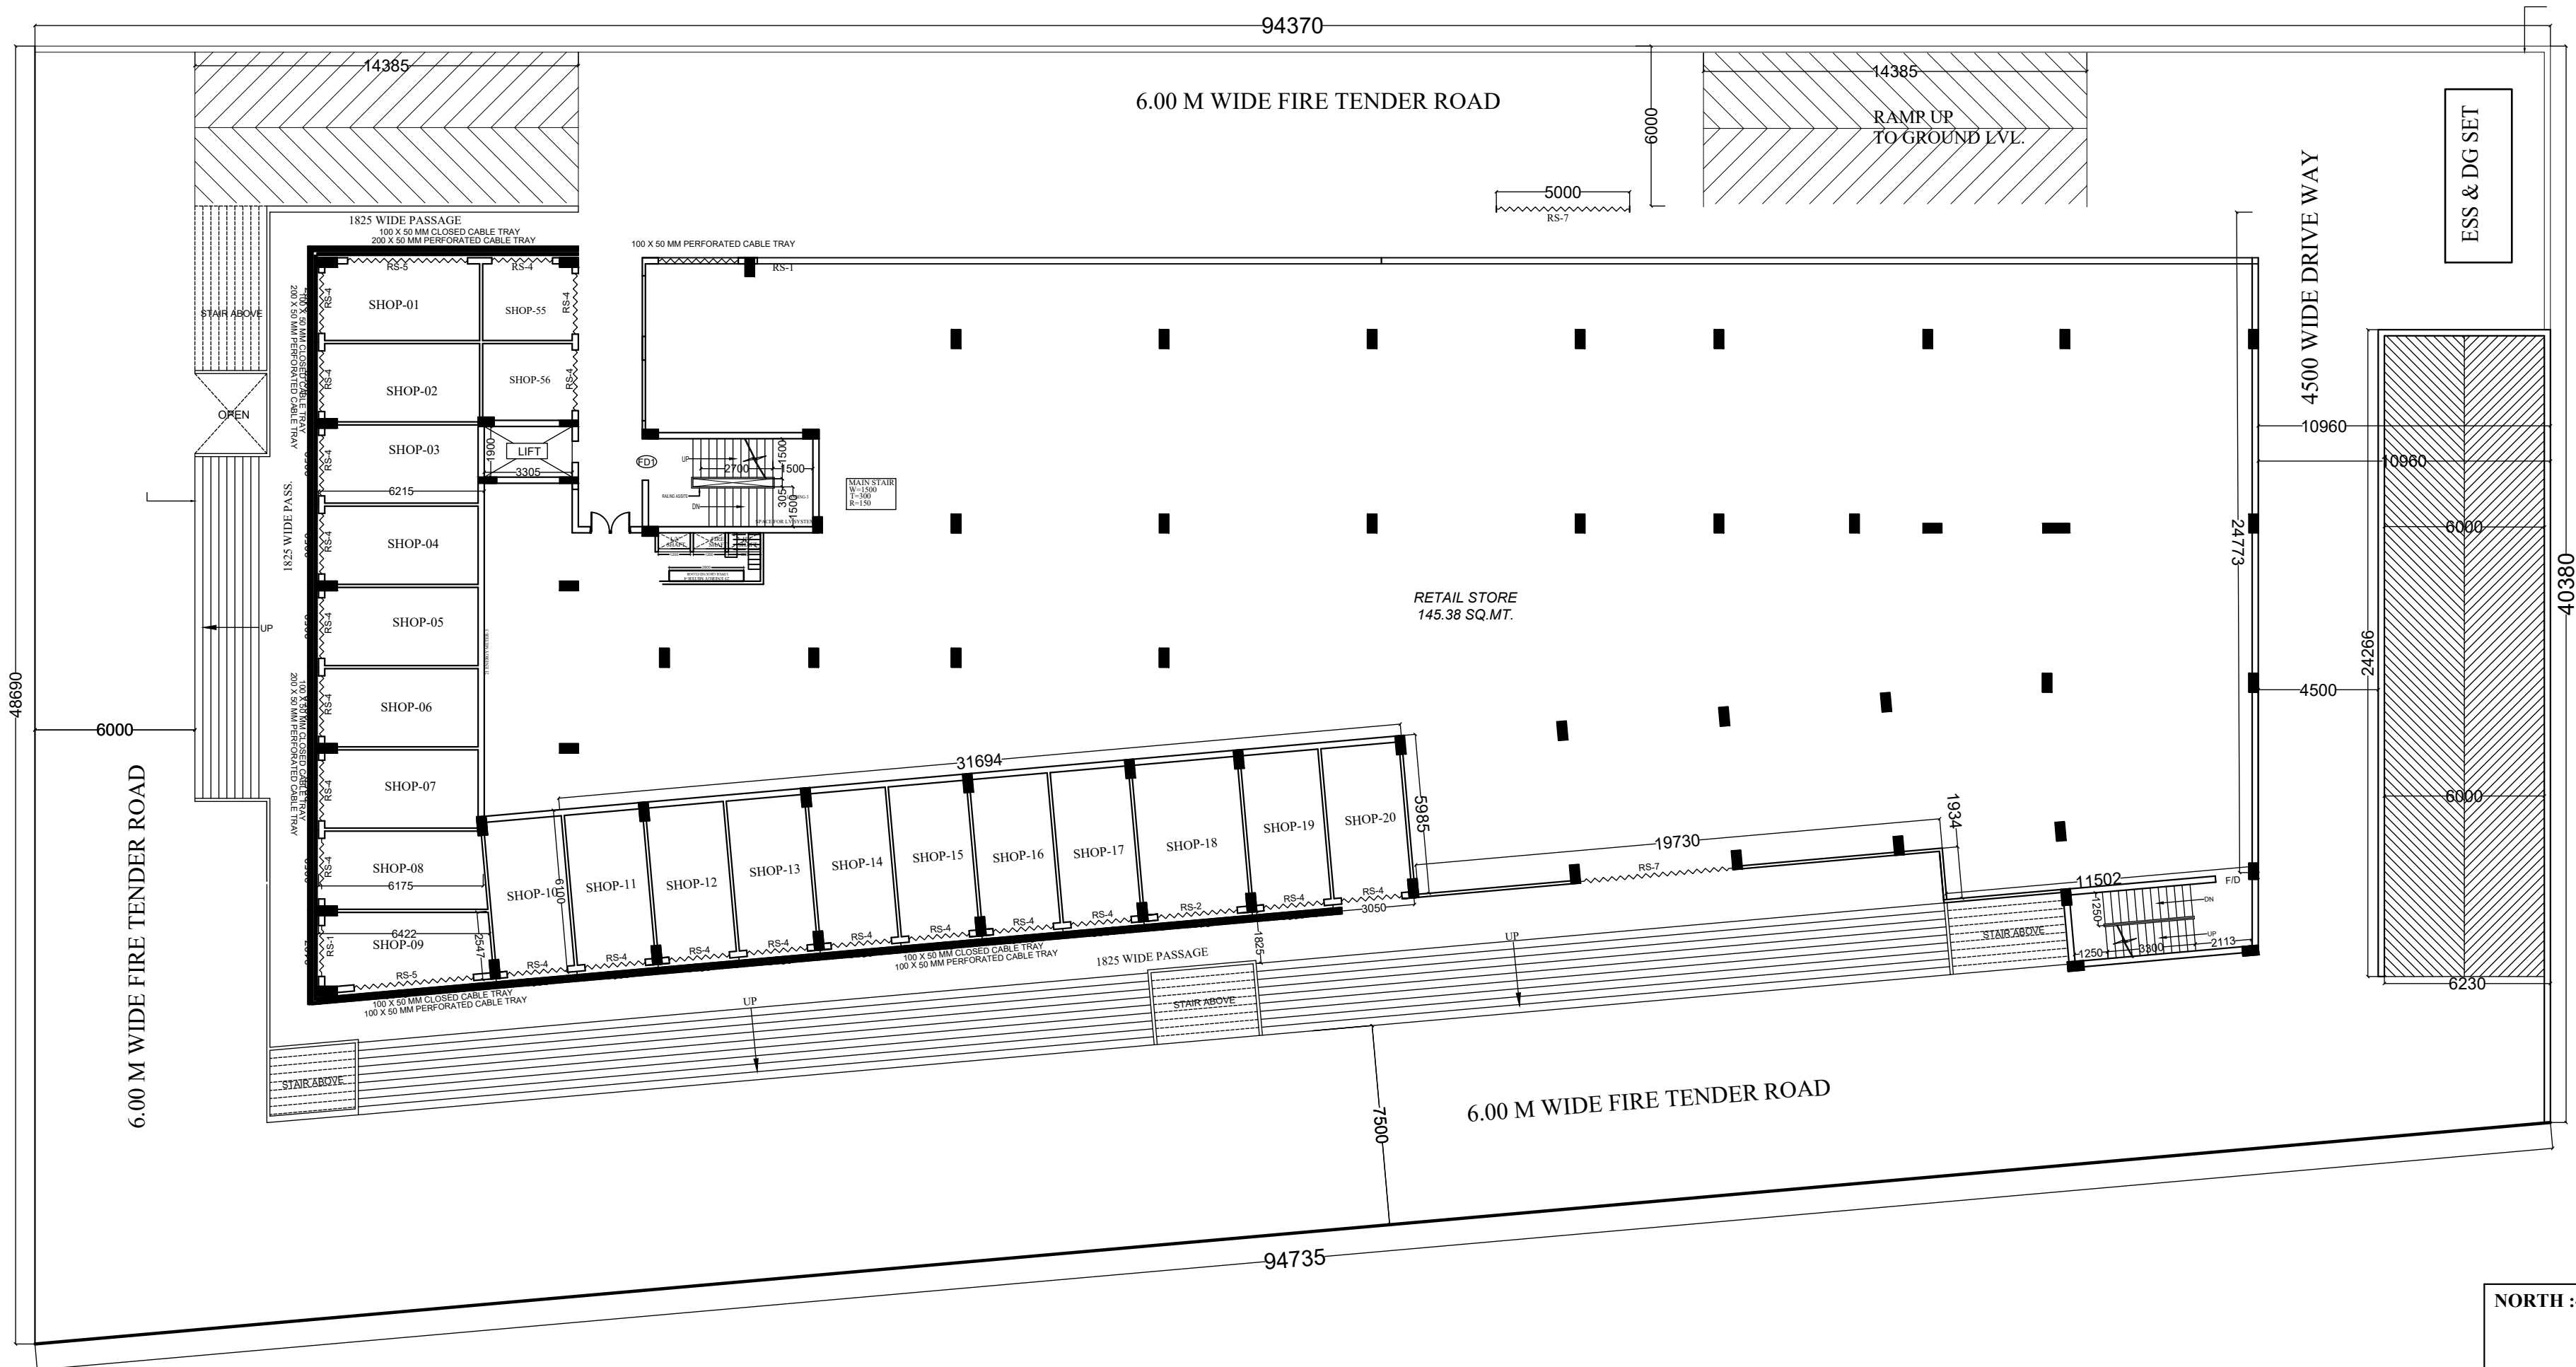

NORTH :-

 

PROJECT :-

"SIGNATURE STREET"
G-BLOCK, GOVINDPURAM, GHAZIABAD

BUILDERS & PROMOTER :-

M/S ADITYADIROBUILD PVT. LTD.
142 KOHAT ENCLAVE, PITAMPURA,
NEW DELHI -34

DRAWING TITLE:

LOWER GROUND FLOOR PLAN

DRAWN BY :- Jagpal	CHECKED BY :- Ar-Pushp Sarma	DATED :- 20.06.17
SCALE :- 1:200	DRG. NO. :-	JOB. NO. :-

THIS DRAWING IS THE PROPERTY OF MODCON DESIGNERS AND IS NOT TO BE USED FOR ANY PURPOSE OTHER THAN FOR WHICH IT IS ISSUED WITH OUT PERMISSION OF ITS PRINCIPALS.

THIS DRAWING IS TO BE READ IN CONJUNCTION WITH OTHER RELEVANT ARCHITECTURAL, STRUCTURAL AND OTHER SERVICES CONSULTANTS DRAWING. IT SHALL BE THE DEEMED RESPONSIBILITY OF THE CONTRACTOR FABRICATOR TO BRING IN TO NOTICE OF ARCHITECTS IF ANY DISCREPANCY WITHIN OR BETWEEN THE DRAWINGS PRIOR TO CONSTRUCTION.

ALL WRITTEN DIMENSIONS ARE TO BE FOLLOWED AND THE DRAWING IS NOT TO BE SCALED.

ARCHITECTS:-

CEMG ENGINEERS & CONSULTANTS PVT. LTD.
Noida Office :- E-88, 1st Floor, Near Sri Temple, Sec-52 Noida-201301
Tel:-91 120 4561114, Mo:-91 9806544697
Agra Office :- 1 Floor, Elton Complex, Khandan Xing,
Surya Nagar, Agra 202 002, U.P. India
Tel :- +91 562 233033, 400445, 648055, Mo:- +91 9870357566
E-mail :- ccmg.delhi@gmail.com info@ccmgndia.com
ccmg.agra@gmail.com Web:- www.ccmgndia.com

