


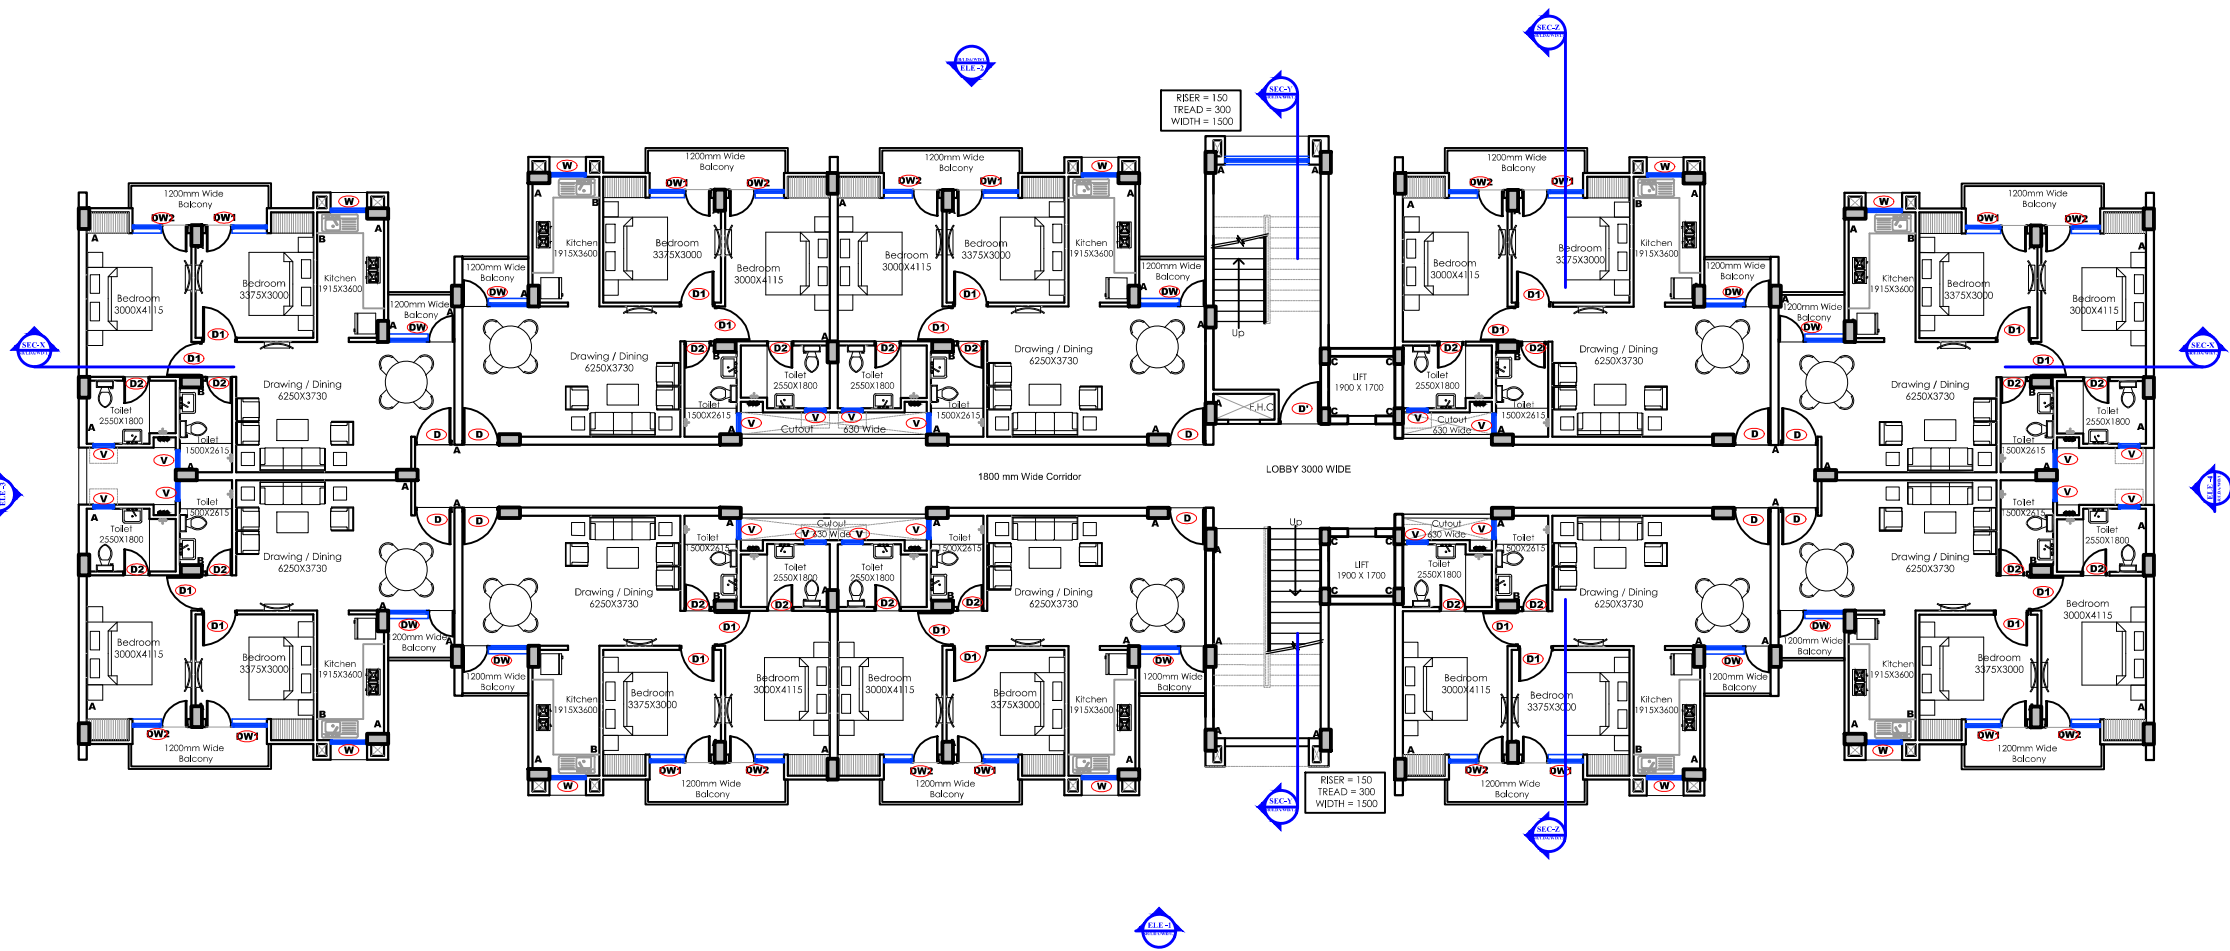

COLUMN LEGEND
A = 300 X 450
B = 300 X 715
C = 250 X 450

TYPICAL FLOOR PLAN (FIRST TO FIFTH)

SCHEDULE - DOOR & WINDOW					
S.No.	TYPE	WIDTH	HEIGHT	SILL	REMARK
1.	D'	1200	2100	-	DOOR
2.	D	1050	2100	-	DOOR
3.	D1	1000	2100	-	DOOR
4.	D2	750	2100	-	DOOR
5.	DW	1895	2100	-	DOOR/WIN.
6.	DW1	1750	2100	-	DOOR/WIN.
7.	DW2	1570	2100	-	DOOR/WIN.
8.	W	1050	2100	1050	WINDOW
9.	V	600	900	1200	VENTILATOR
10.	SW	2400	900	1200	STAIRCASE

- GENERAL NOTES :
- THIS DRAWING AND DESIGN IS THE PROPERTY OF THE DESIGNERS. NO PORTION MAY BE USED OR REPRODUCED WITHOUT THEIR WRITTEN PERMISSION.
 - ALL DIMENSIONS ARE TO BE VERIFIED ONSITE BY THE CONTRACTOR. ANY DISCREPANCIES ARE TO BE REPORTED TO THE DESIGNERS IMMEDIATELY.
 - THIS DRAWING IS TO BE READ IN CONJUNCTION WITH THE DESIGNERS SPECIFICATIONS AND CONDITIONS OF CONTRACT.
 - DRAWINGS NOT SHOWING THE LATEST REVISIONS ARE TO BE CANCELLED.
 - ALL DIMENSIONS ARE TO BE READ NOT SCALED.
 - ALL INDICATED LEVELS ARE FINISHED LEVELS UNLESS NOTED OTHERWISE.

KEY PLAN

REVISIONS	NO.	DATE
PRINTS ISSUED TO	NO.	DATE

DRAWING RELEASED FOR

- ☐ APPROVAL ☐ SUBMISSION
☐ ADVANCE COPY ☒ CONSTRUCTION

CLIENT

 LUCKNOW DEVELOPMENT AUTHORITY

ARCHITECT
rajesh & associates
architects, engineers, planners & interior designers

 magna house,
first floor, D-2, infinity II, gurgaon- 122 001, india
tel : +91-124-4626666 fax : +91-124-4626688
3, b/s, road, kaiserbagh, lucknow- 226 001, india
Tel : +91-522-2626638 +91-522-2626360
email : rajeshassoc@gmail.com

PROJECT
PROPOSED GROUP HOUSING AT
SUNRISER EXTENSION,
KANPUR ROAD
SCHEME, LUCKNOW

Drawing Subtitle
WORKING_DRAWING

Drawing Title
2BHK Typical Floor Plans (1st to 5th)

Drawing No. SR/LDA/WD/1.2 North

Drawn	Rajiv	File	
Scale	1:300	Sheet Size	
Date	NOV. 2015	A3	