



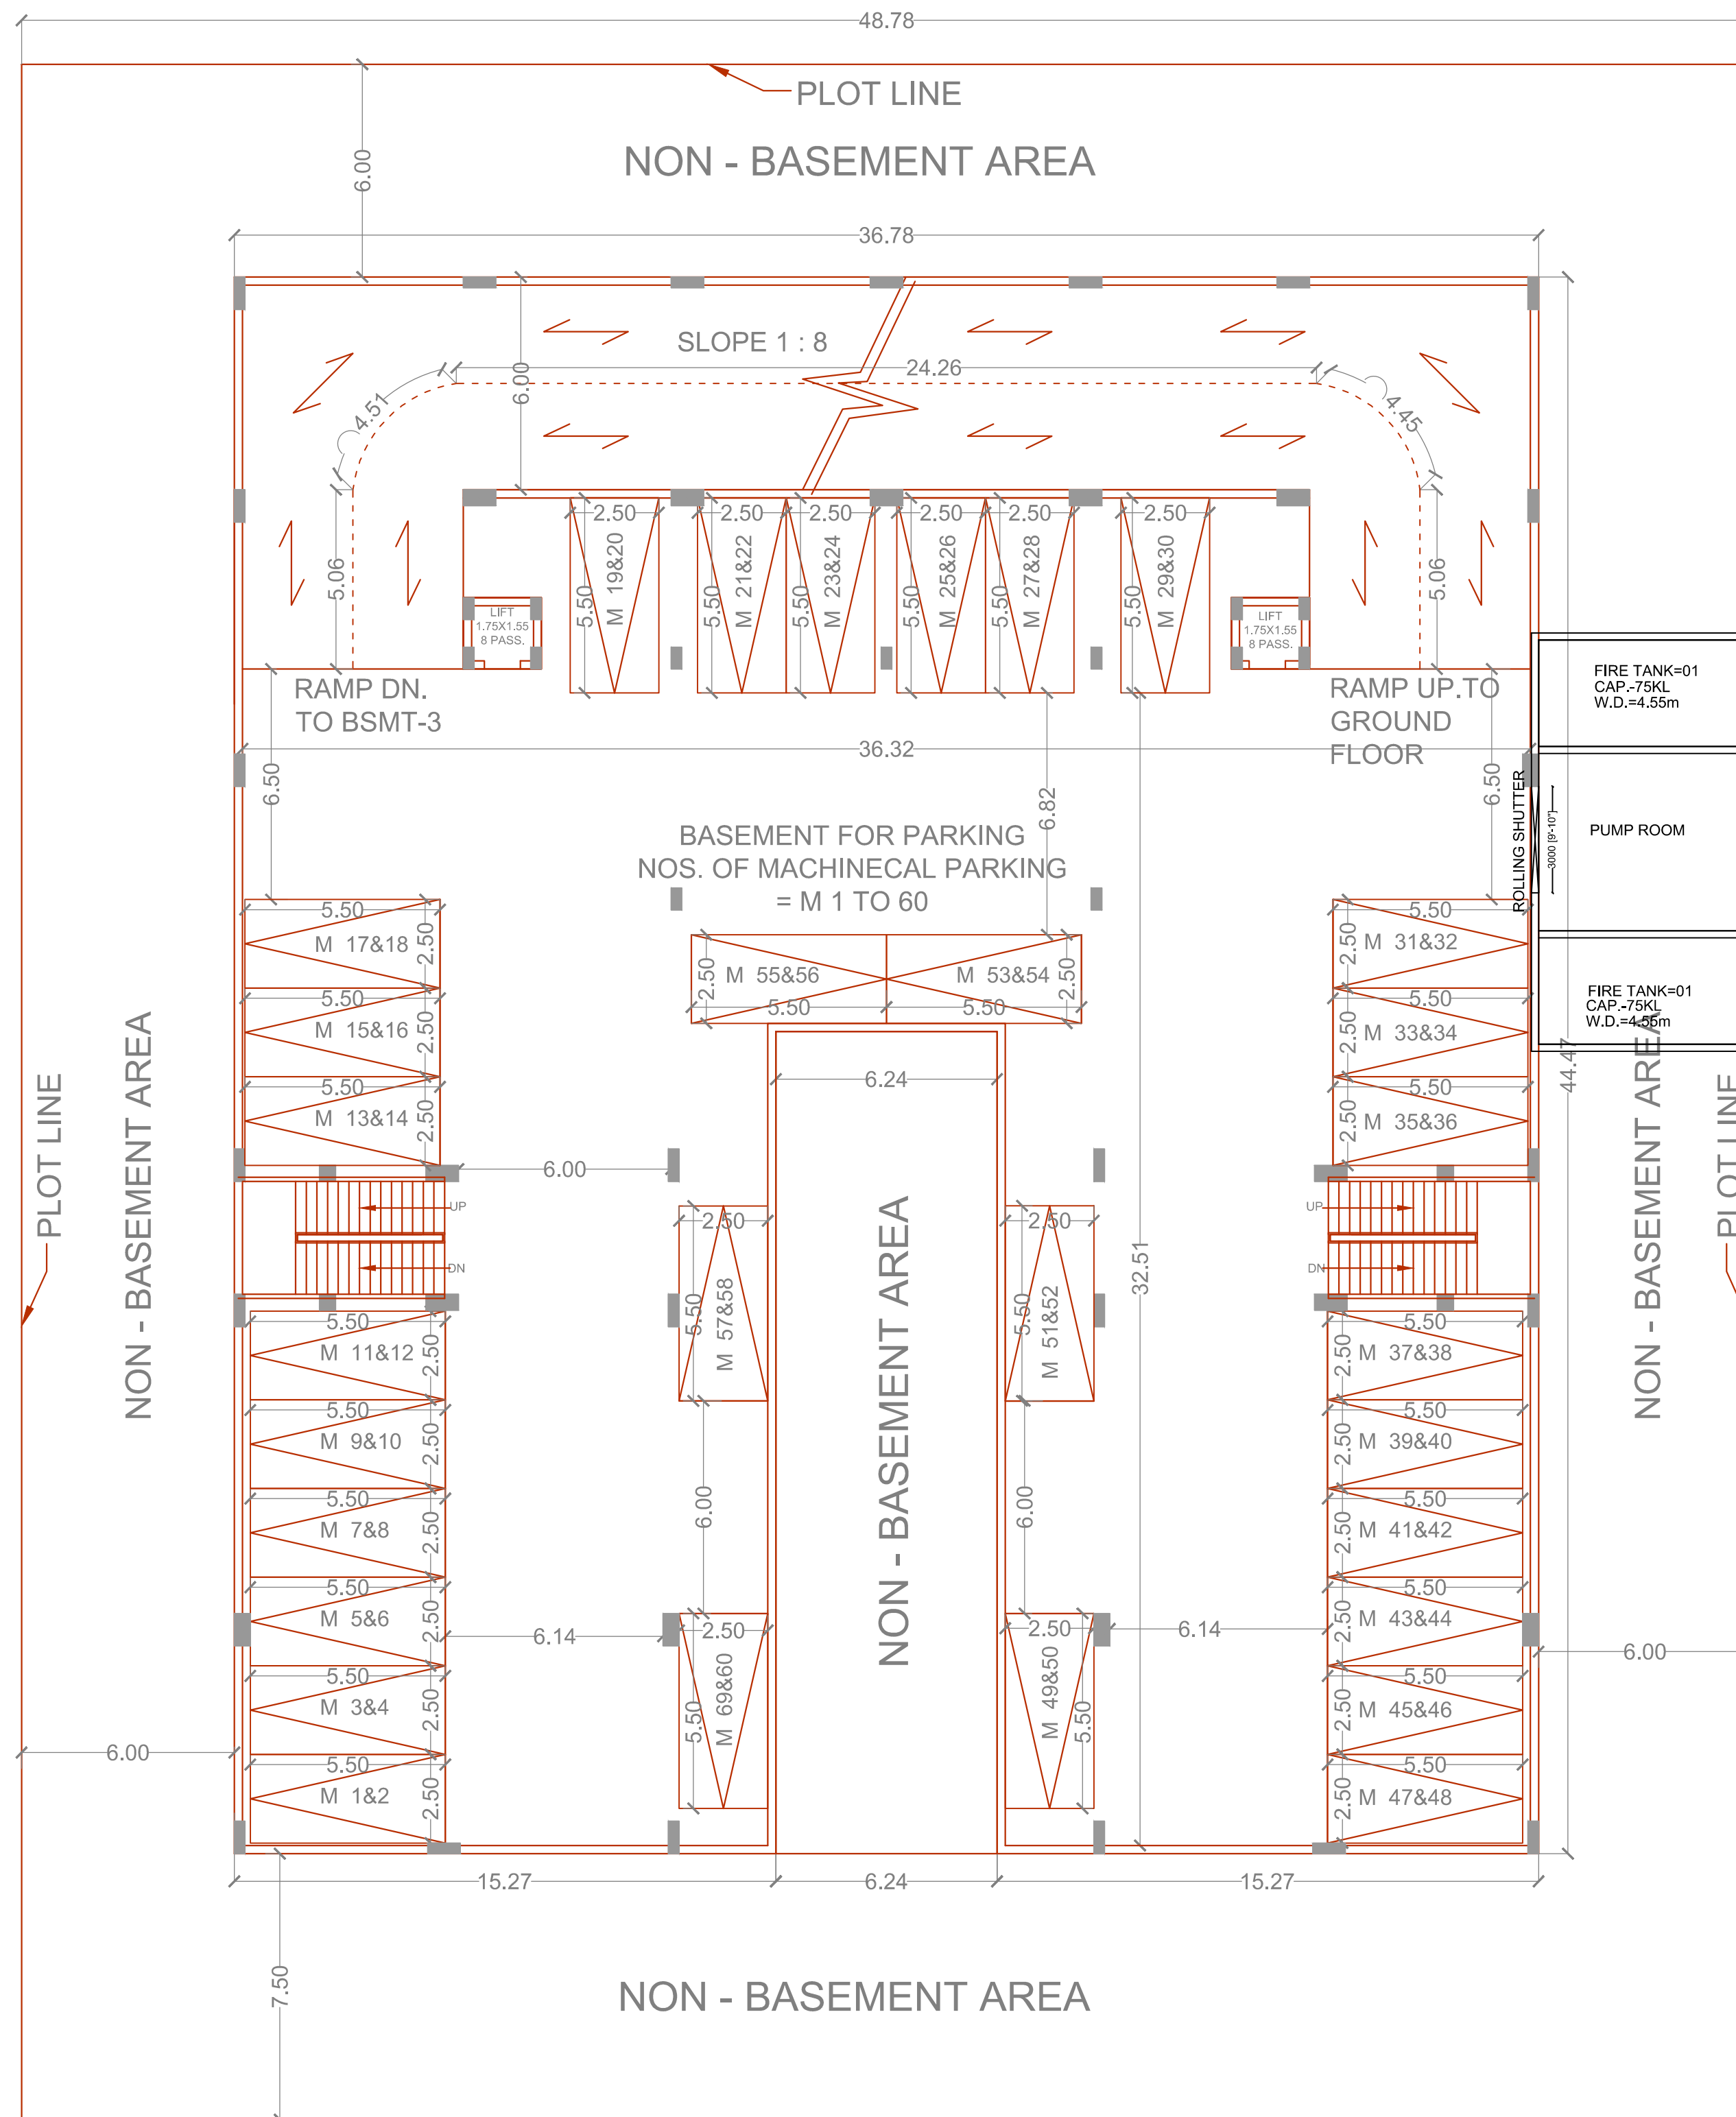

BASEMENT - 2 FLOOR PLAN

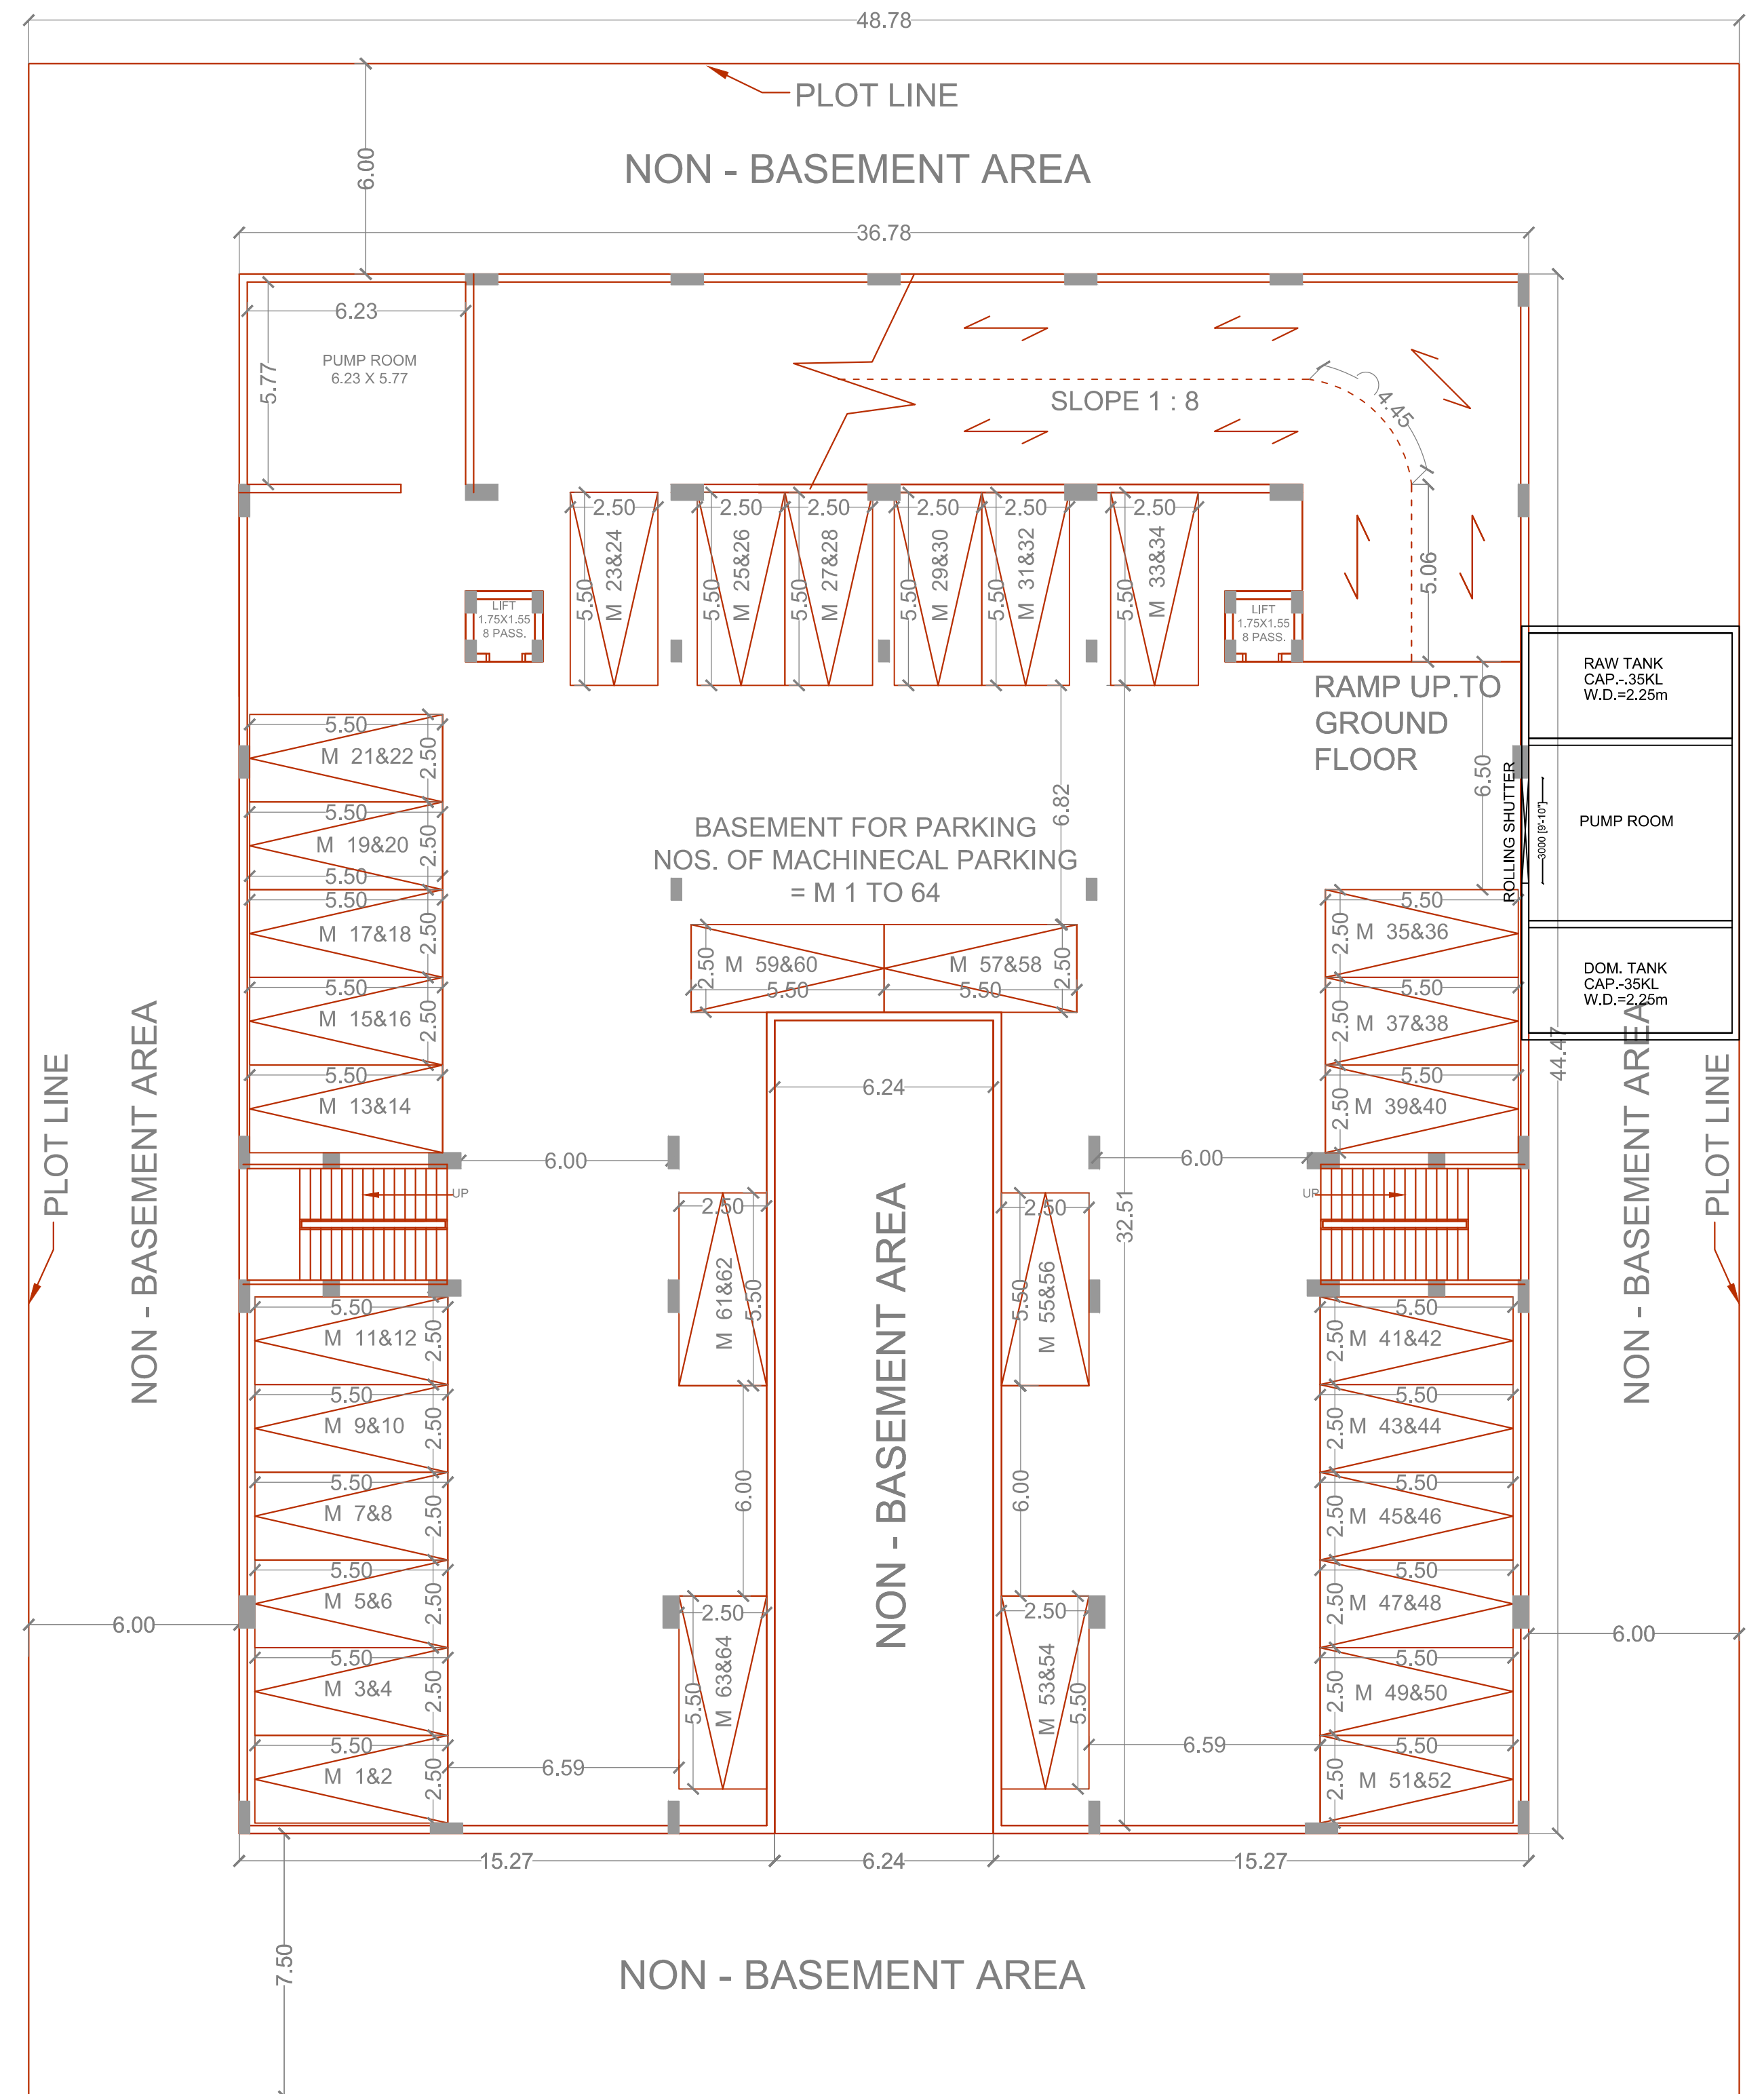

BASEMENT - 3 FLOOR PLAN

INDEX :-

HOTEL AREA SWOWN AS
COMMERCIAL AREA SHOWN AS
SERVICE APARTMENT SHOWN AS

SERVICES CONSULTANT:-



BEHERA & ASSOCIATES
F-623a, BEHIND, CNG FILLING STATION,
LADO SARAI, NEW DELHI 110030
PH:- 011-40583898, 09811911853
E mail:- behera.associates@gmail.com

DRAWING TITLE :

PLUMBING LAYOUT
BASEMENT PLAN (UGT LOCATION)

PROPOSED HOTEL BUILDING PLAN
'ANIKA CLASSIC' SITUATED AT KHASRA
NO.- 1010 & 999 VILL.- SIDDIK NAGAR
PARG.- LONI, TEH. & DISTT.- GHAZIABAD.
FOR - ELLY REALCON PVT. LTD.

DOOR & WINDOW SCHEDULE :-

D1 - 1050 X 2100	D2 - 750 X 2100
W1 - 2400 X 1650	W2 - 1500 X 1650
R.S.- 2400 X 2100	V1 - 600 X 450
	V2 - 2400 X 450


SCALE :- 1:200

DATE :- 31 MAY. 2019

SIGN. OF ARCHITECT'S

SIGN. OF OWNER'S

ARCHITECTS, ENGINEERS, VALUERS

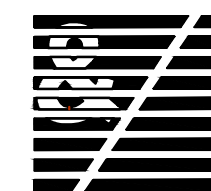

Dhama & Associates

HEAD OFF :- 34, FIRST FLOOR, OFF.NO.3, NAVYUG MARKET,
GHAZIABAD. 09350798728, FAX NO. :- (0120) 4110761
OFFICE :- 5, CSC DDA SHOPING COMPLEX, SIDHARTH EXT.,
NEW DELHI MOBILE- 09350798728