

NOTE :
 • Drawings are not to be scaled.
 • Discrepancies if found any to be reported to Architect immediately.
 • All dimensions to be verified by Contractor on Site prior to any notice

KEY PLAN

| <input type="radio"/> | FOR REFERENCE | |
|----------------------------------|------------------|------|
| <input checked="" type="radio"/> | FOR APPROVAL | |
| <input type="radio"/> | FOR ESTIMATION | |
| <input type="radio"/> | FOR TENDER | |
| <input type="radio"/> | FOR CONSTRUCTION | |
| Revision | Descriptions | Date |
| | | |
| | | |
| | | |

CLIENT :
 JHANSI DEVELOPMENT AUTHORITY

PROJECT TITLE :
 GROUP HOUSING, BETWA VIHAR

DRAWING TITLE :
 SITE PLAN SHOWING
 TYPICAL FLOOR PLAN

| | | |
|---------------------|------------|---|
| DATE: | 04.02.2020 | |
| DRAWN BY: | D D | |
| CHECKED BY: | H K | |
| APPROVED BY: | K G D | |
| REV. NO. : | R 0 | SCALE : INTS DRG. NO. - 1045/JDAI/HAR/01 |

ARCHITECTS
ADeCon
 ARCHITECTURE, INTERIORS &
 LANDSCAPE CONSTRUCTION
 A-54 Okhla Phase-2
 New Delhi 110020
 +91 8700806967
 mail@adecon.org | www.adecon.org


JHANSI DEVELOPMENT AUTHORITY

| | |
|-------------|--|
| ATP | <i>JSL</i> 25.02.2020 |
| SEC. | <i>drp</i> 25.02.2020 सहायक नगर नियोजक ग्रामीण विकास प्राधिकरण, झांसी |
| VC | <i>[Signature]</i> 20/1/2020 |

FLOOR LEVEL SITE PLAN

NOTE : ALL DIMENSIONS ARE IN MTS.

122

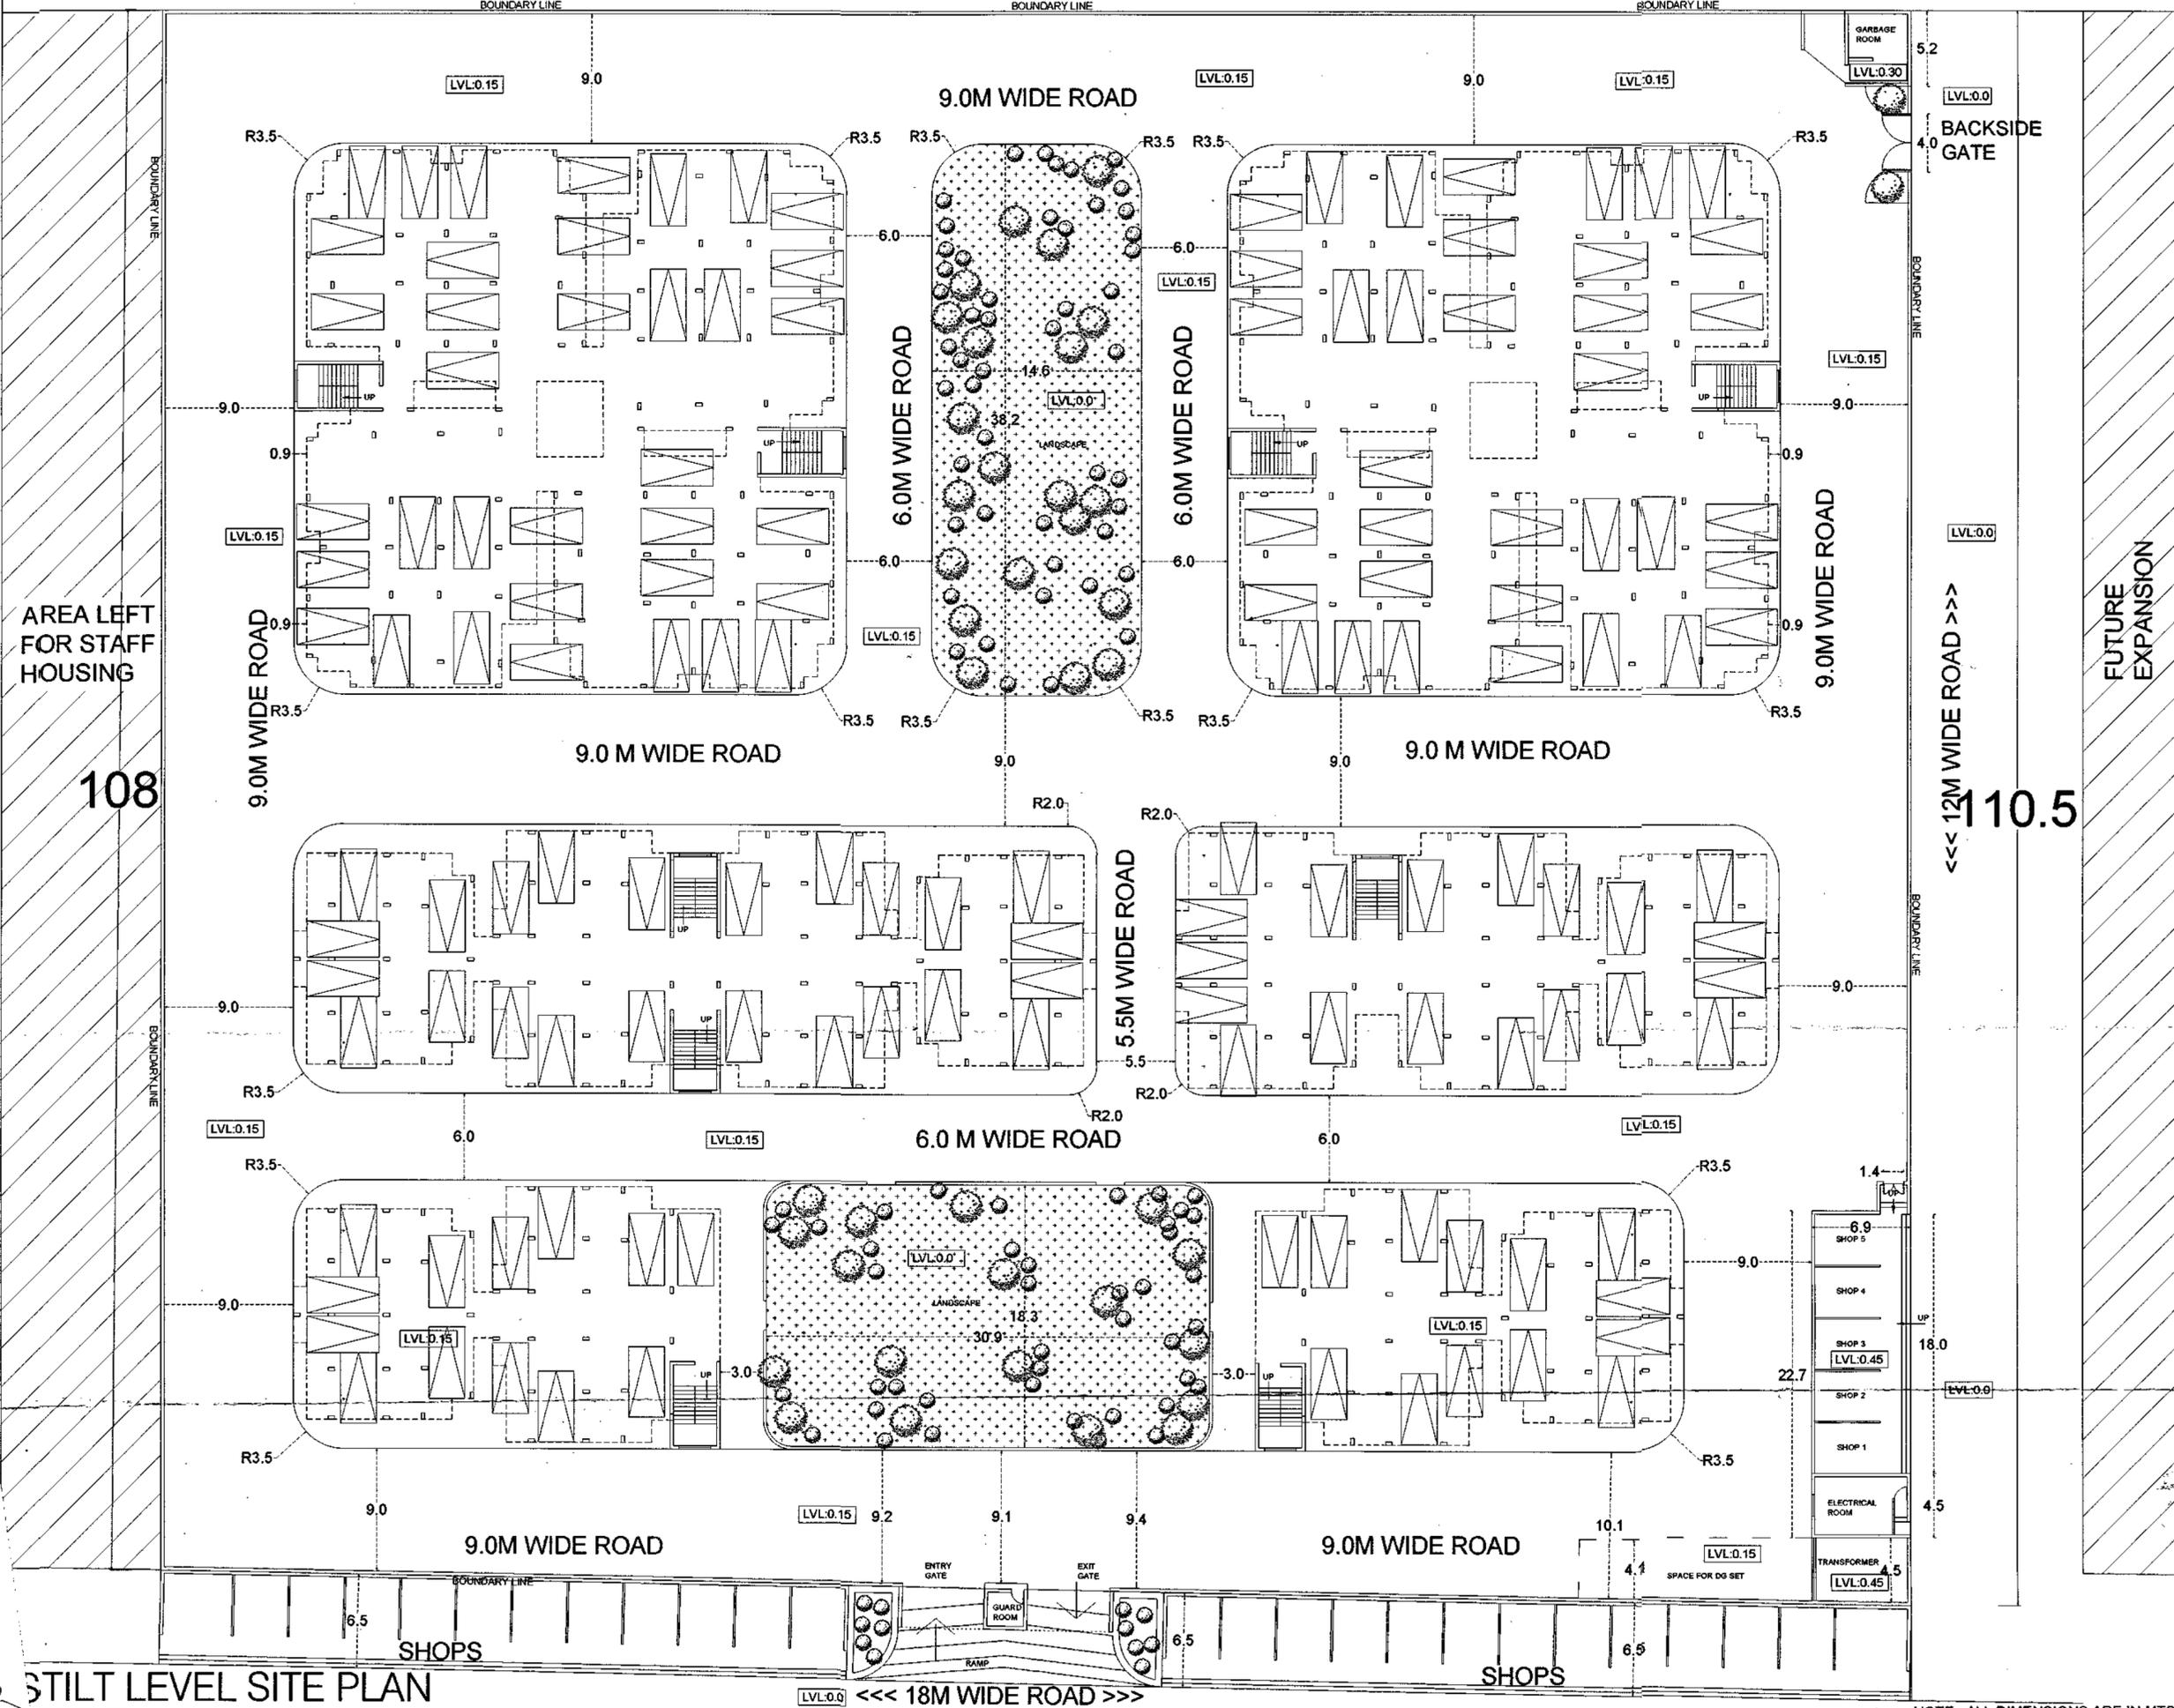

NOTE :
 • Drawings are not to be scaled.
 • Discrepancies if found any to be reported to Architect immediately.
 • All dimensions to be verified by Contractor on Site prior to any notice

KEY PLAN :

| <input type="radio"/> | FOR REFERENCE | |
|----------------------------------|------------------|------|
| <input checked="" type="radio"/> | FOR APPROVAL | |
| <input type="radio"/> | FOR ESTIMATION | |
| <input type="radio"/> | FOR TENDER | |
| <input type="radio"/> | FOR CONSTRUCTION | |
| Revision | Descriptions | Date |
| | | |
| | | |
| | | |

CLIENT :
 JHANSI DEVELOPMENT AUTHORITY

PROJECT TITLE :
 GROUP HOUSING, BETWA VIHAR

DRAWING TITLE :
 SITE PLAN SHOWING STILT LEVEL

| | | |
|----------------------|------------|--|
| DATE : | 02.01.2020 |  N |
| DRAWN BY : | DD | |
| CHECKED BY : | HK | |
| APPROVED BY : | KGD | |
| REV. NO. : | RO | SCALE : NTS |
| | | DRG. NO. : 1045/JDAH/AR/02 |


ARCHITECTS
ADeCon
 ARCHITECTURE, INTERIORS & LANDSCAPE CONSTRUCTION
 A-54 Okhla Phase-2
 New Delhi 110020
 +91 8700808967
 mail@adecon.org | www.adecon.org

JHANSI DEVELOPMENT AUTHORITY

| | |
|-------------|--|
| ATP | 25.01.2020 (जितेन्द्र सिंह सहरवार) सहायक नगर नियोजक कृषि विकास प्राधिकरण, झांसी |
| SEC. | 2021 झांसी विकास प्राधिकरण, झांसी |
| VC | 25/1/2020 |

STILT LEVEL SITE PLAN

NOTE : ALL DIMENSIONS ARE IN MTS.

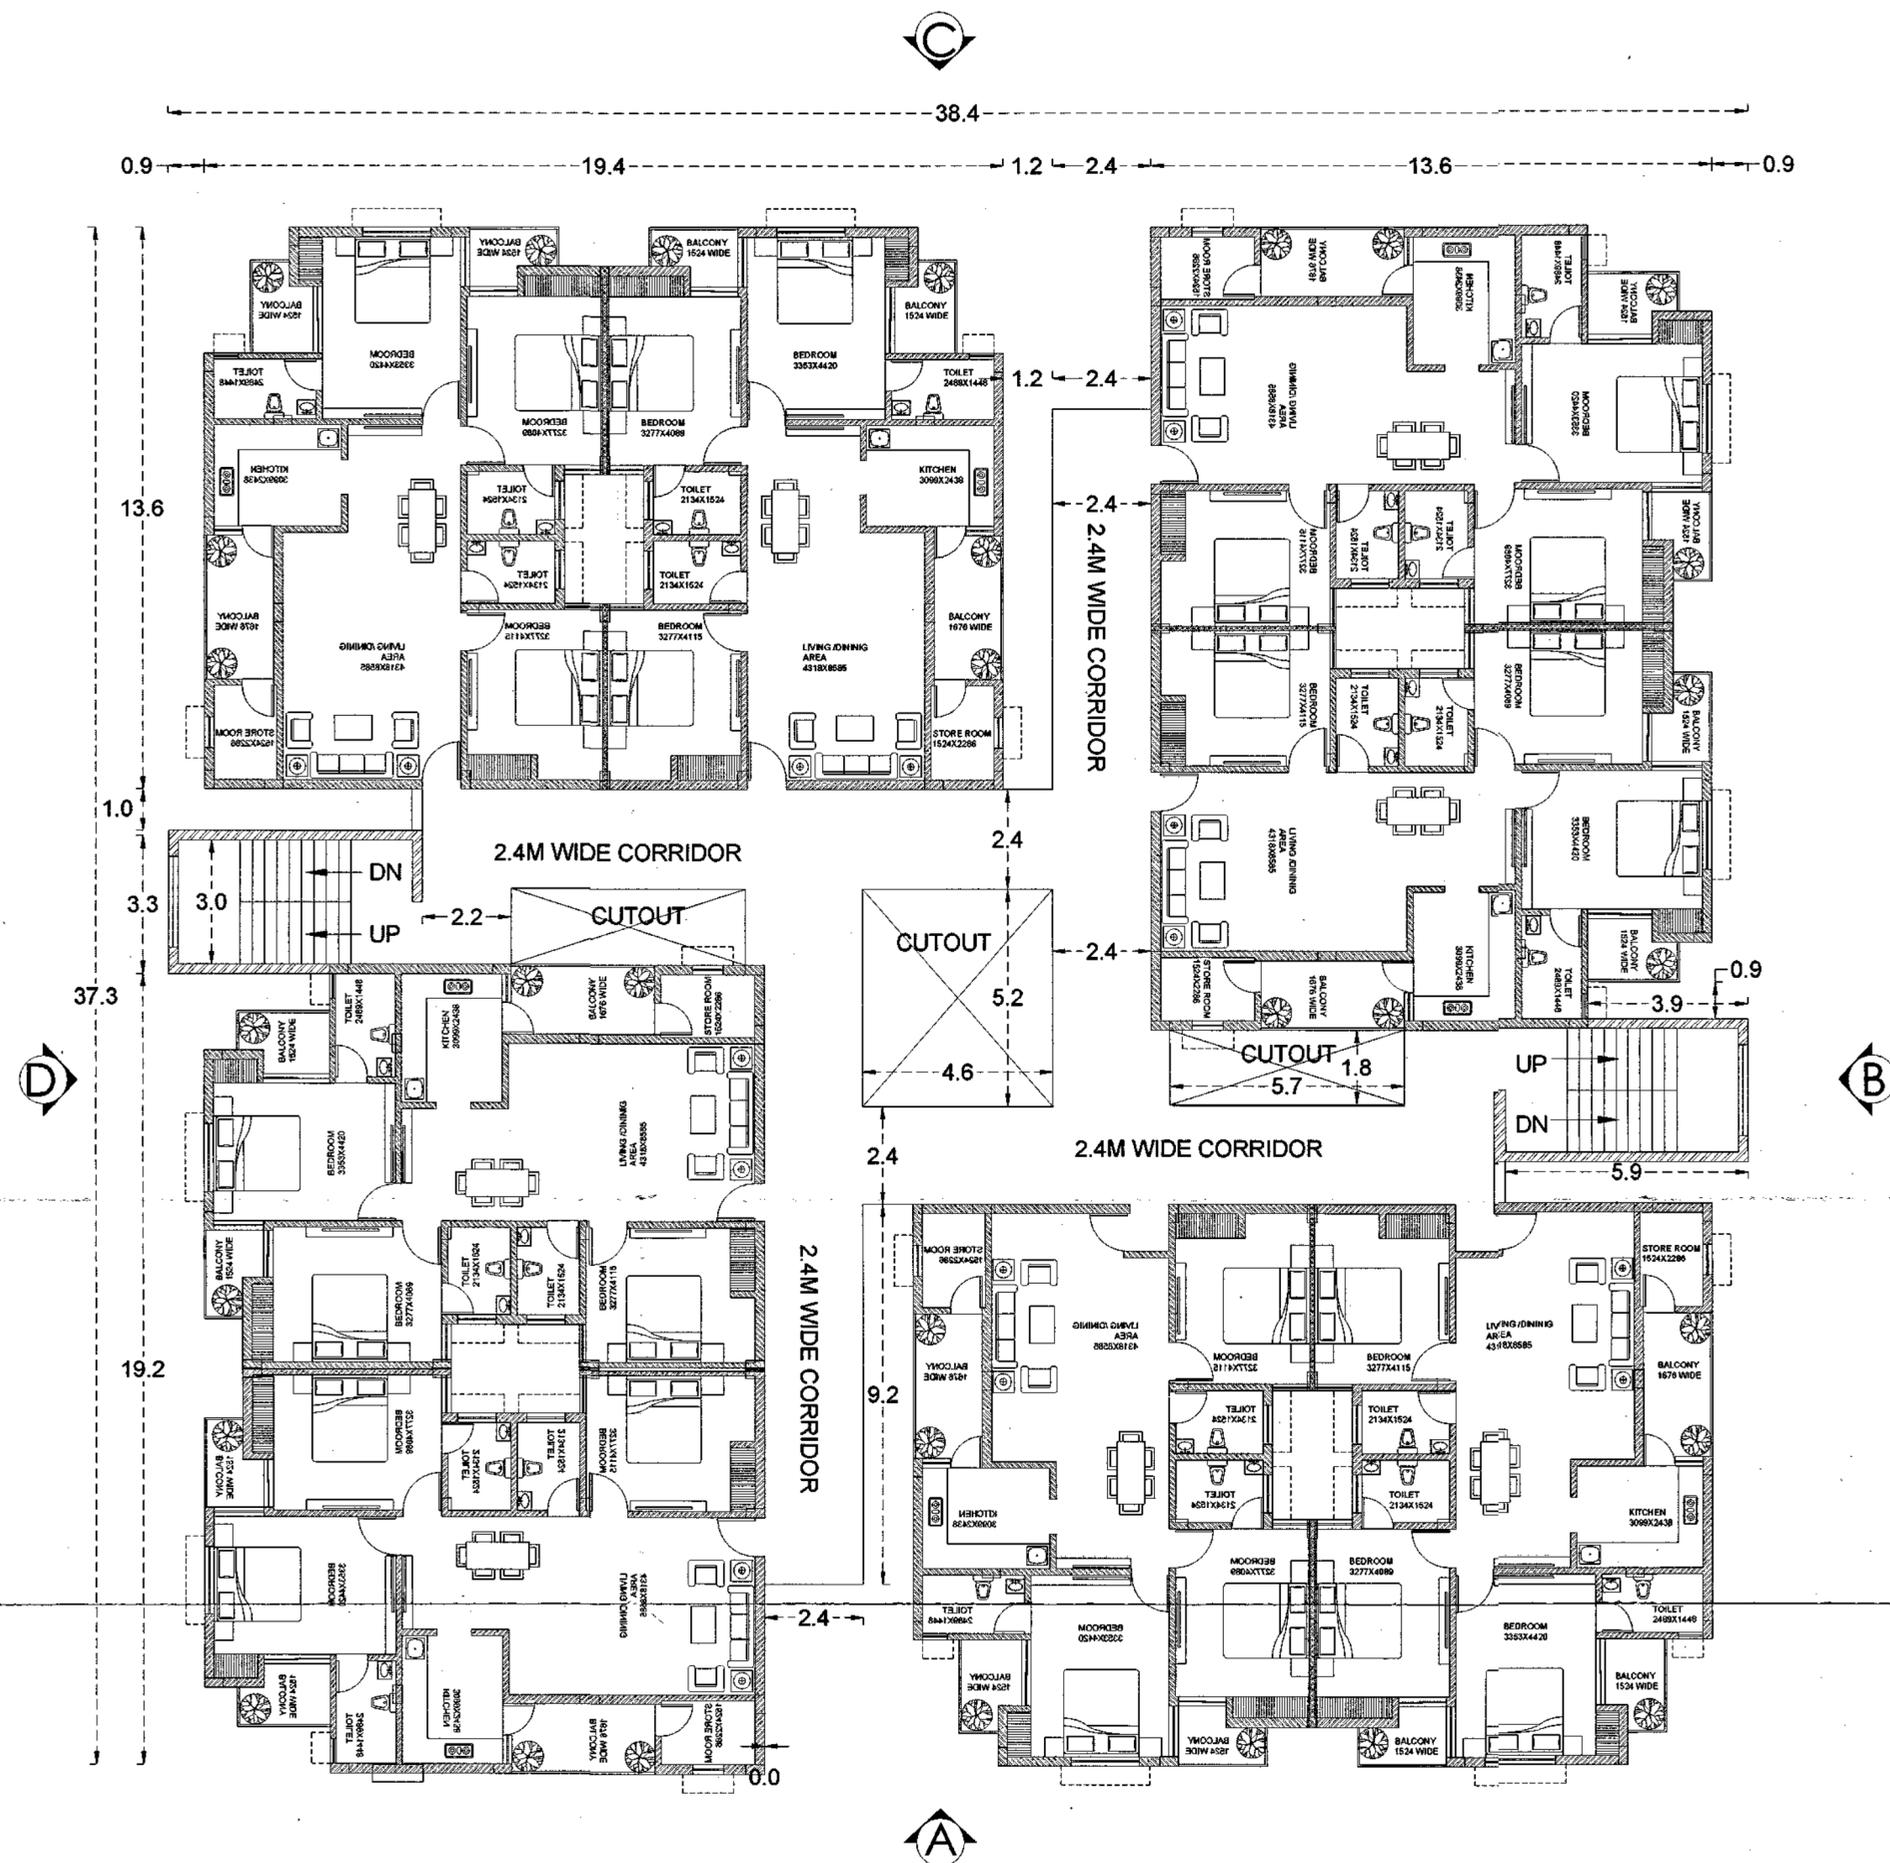

3 BHK CLUSTER PLAN

NOTE :

- Drawings are not to be scaled.
- Discrepancies if found any to be reported to Architect immediately.
- All dimensions to be verified by Contractor on Site prior to any notice

| | | |
|----------------------------------|------------------|------|
| <input type="radio"/> | FOR REFERENCE | |
| <input checked="" type="radio"/> | FOR APPROVAL | |
| <input type="radio"/> | FOR ESTIMATION | |
| <input type="radio"/> | FOR TENDER | |
| <input type="radio"/> | FOR CONSTRUCTION | |
| Revision | Descriptions | Date |
| | | |
| | | |
| | | |

CLIENT : JHANSI DEVELOPMENT AUTHORITY



PROJECT TITLE : GROUP HOUSING, BETWA VIHAR

DRAWING TITLE : 3BHK CLUSTER PLAN


| | |
|------------------|--|
| DATE: 05.02.2020 |  <p>N</p> |
| DRAWN BY: DD | |
| CHECKED BY: HK | SCALE : NTS |
| APPROVED BY: KGD | DRG. NO.- 1045/JDAH/AR/03 |
| REV. NO. : R0 | |

ARCHITECTS
ADeCon
 ARCHITECTURE, INTERIORS & LANDSCAPE CONSTRUCTION
 A-54 Okhla Phase-2
 New Delhi 110020
 +91 8700806967
 mail@adecon.org | www.adecon.org


JHANSI DEVELOPMENT AUTHORITY
 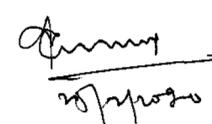
| | |
|------|--|
| ATP |  25.02.2020 (जिनेन्द्र सिंह सहस्रवर्मा) सहायक नगर नियोजक झॉंसी विकास प्राधिकरण, झॉंसी |
| SEC. |  25.2.2020 सचिव झॉंसी विकास प्राधिकरण, झॉंसी |
| VC |  25/2/20 |

NOTE : ALL DIMENSIONS ARE IN MTS.

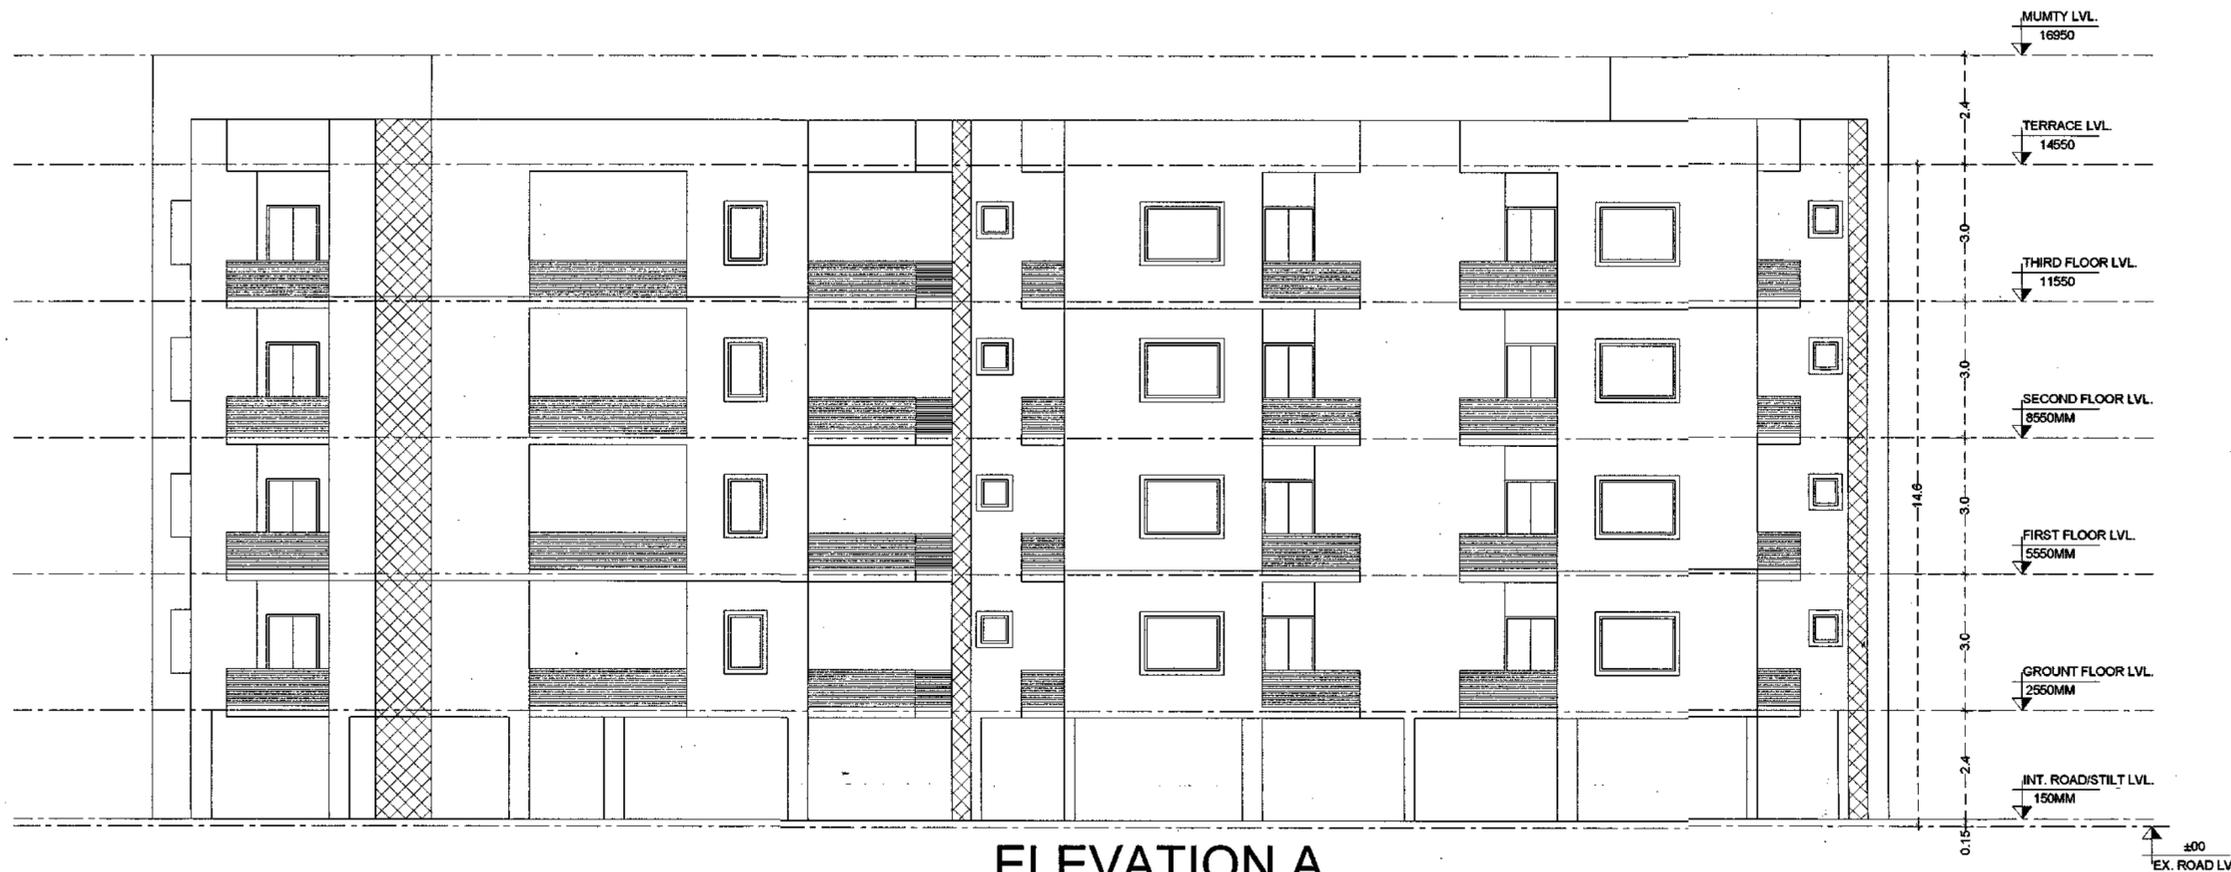

ELEVATION A

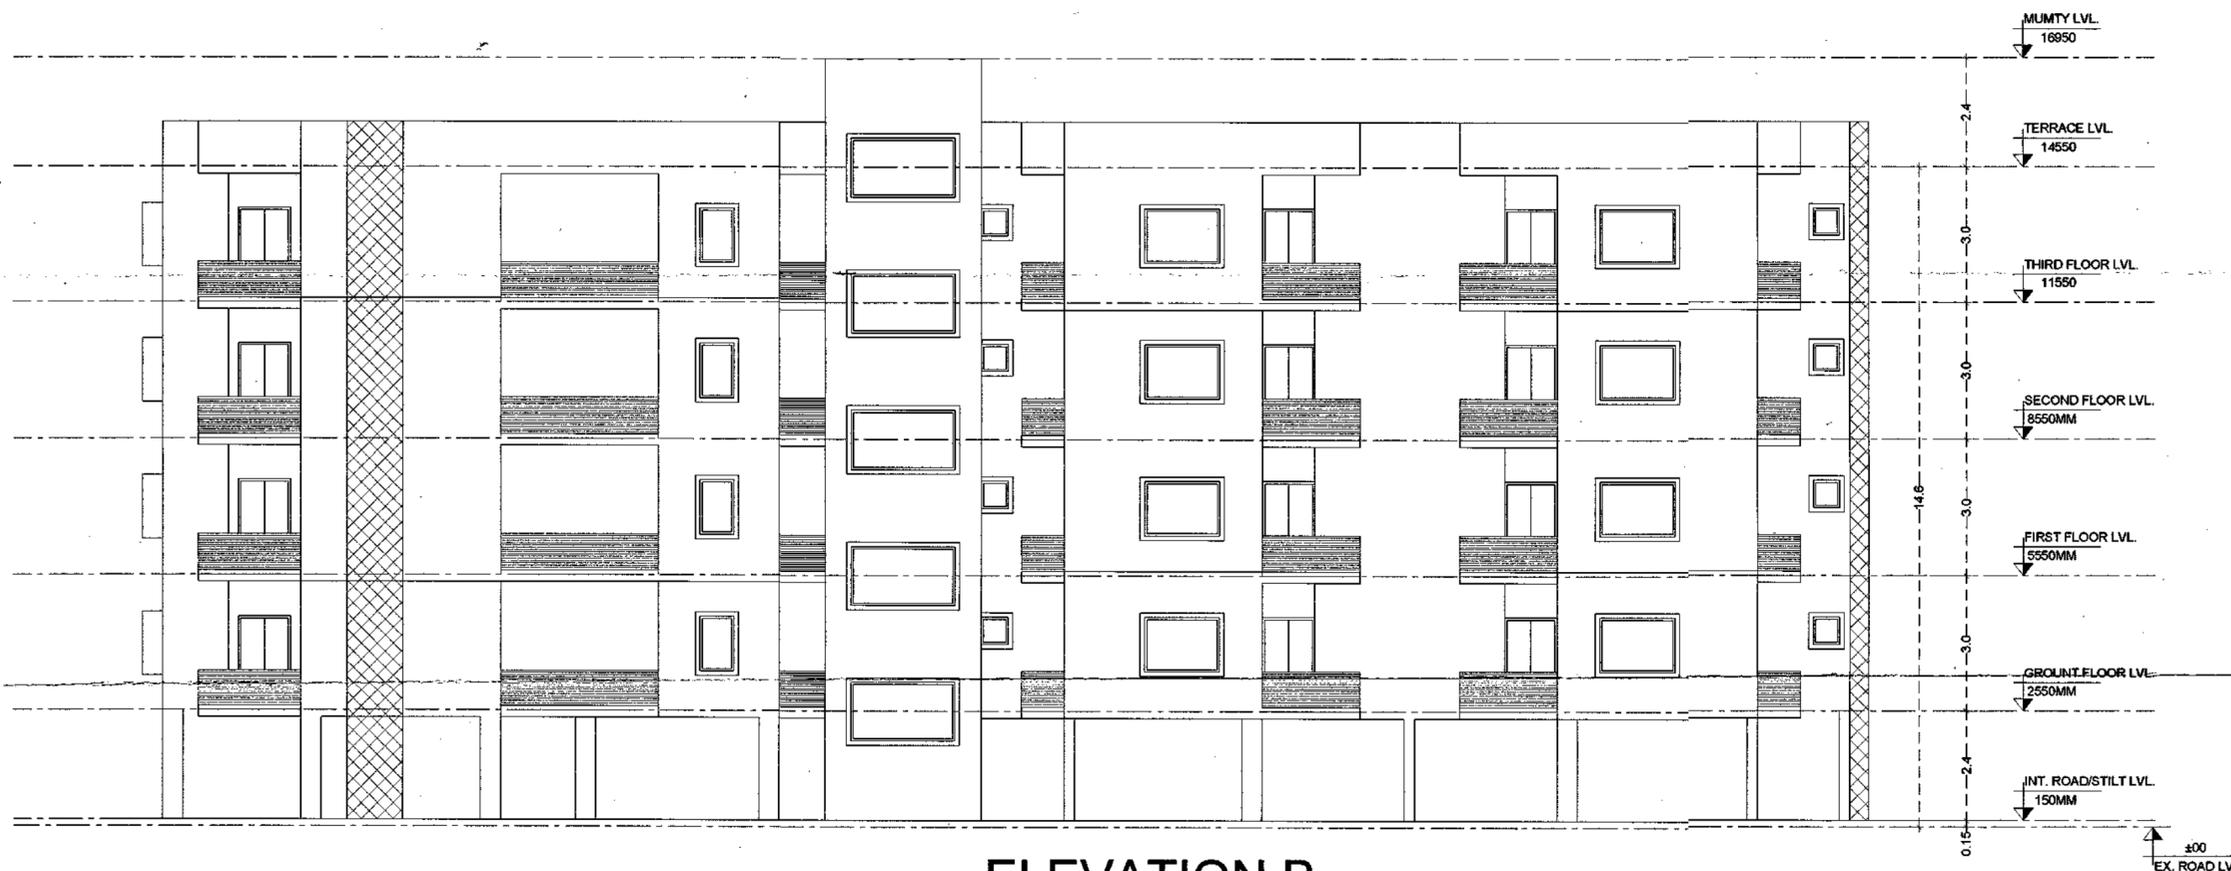

ELEVATION B

3 BHK CLUSTER ELEVATIONS

NOTE :

- Drawings are not to be scaled.
- Discrepancies if found any to be reported to Architect immediately.
- All dimensions to be verified by Contractor on Site prior to any notice

| | | |
|----------------------------------|------------------|------|
| <input type="radio"/> | FOR REFERENCE | |
| <input checked="" type="radio"/> | FOR APPROVAL | |
| <input type="radio"/> | FOR ESTIMATION | |
| <input type="radio"/> | FOR TENDER | |
| <input type="radio"/> | FOR CONSTRUCTION | |
| Revision | Descriptions | Date |
| | | |
| | | |
| | | |
| | | |

CLIENT :
JHANSI DEVELOPMENT AUTHORITY

PROJECT TITLE :
GROUP HOUSING, BETWA VIHAR

DRAWING TITLE :
3BHK ELEVATIONS

DATE: 05.02.2020

DRAWN BY: D D

CHECKED BY: H K

APPROVED BY: K G D

REV. NO. : R0

SCALE : NTS


DRG. NO.- 1045/JDAH/AR/04

ARCHITECTS
ADeCon
ARCHITECTURE, INTERIORS & LANDSCAPE CONSTRUCTION
A-54 Okhla Phase-2
New Delhi 110020
+91 8700806967
mail@adecon.org | www.adecon.org


| | |
|------|--|
| ATP | <i>JL</i> 25.02.2020 (जिरोन्द्र सिंह सहस्त्रवार) सहायक नगर नियोजक श्री श्री विकास प्राधिकरण, झांसी |
| SEC. | <i>del</i> 25.2.2020 सचिव श्री श्री विकास प्राधिकरण, झांसी |
| VC | <i>[Signature]</i> 25/2/2020 |

NOTE : ALL DIMENSIONS ARE IN MTS.

[Handwritten initials]

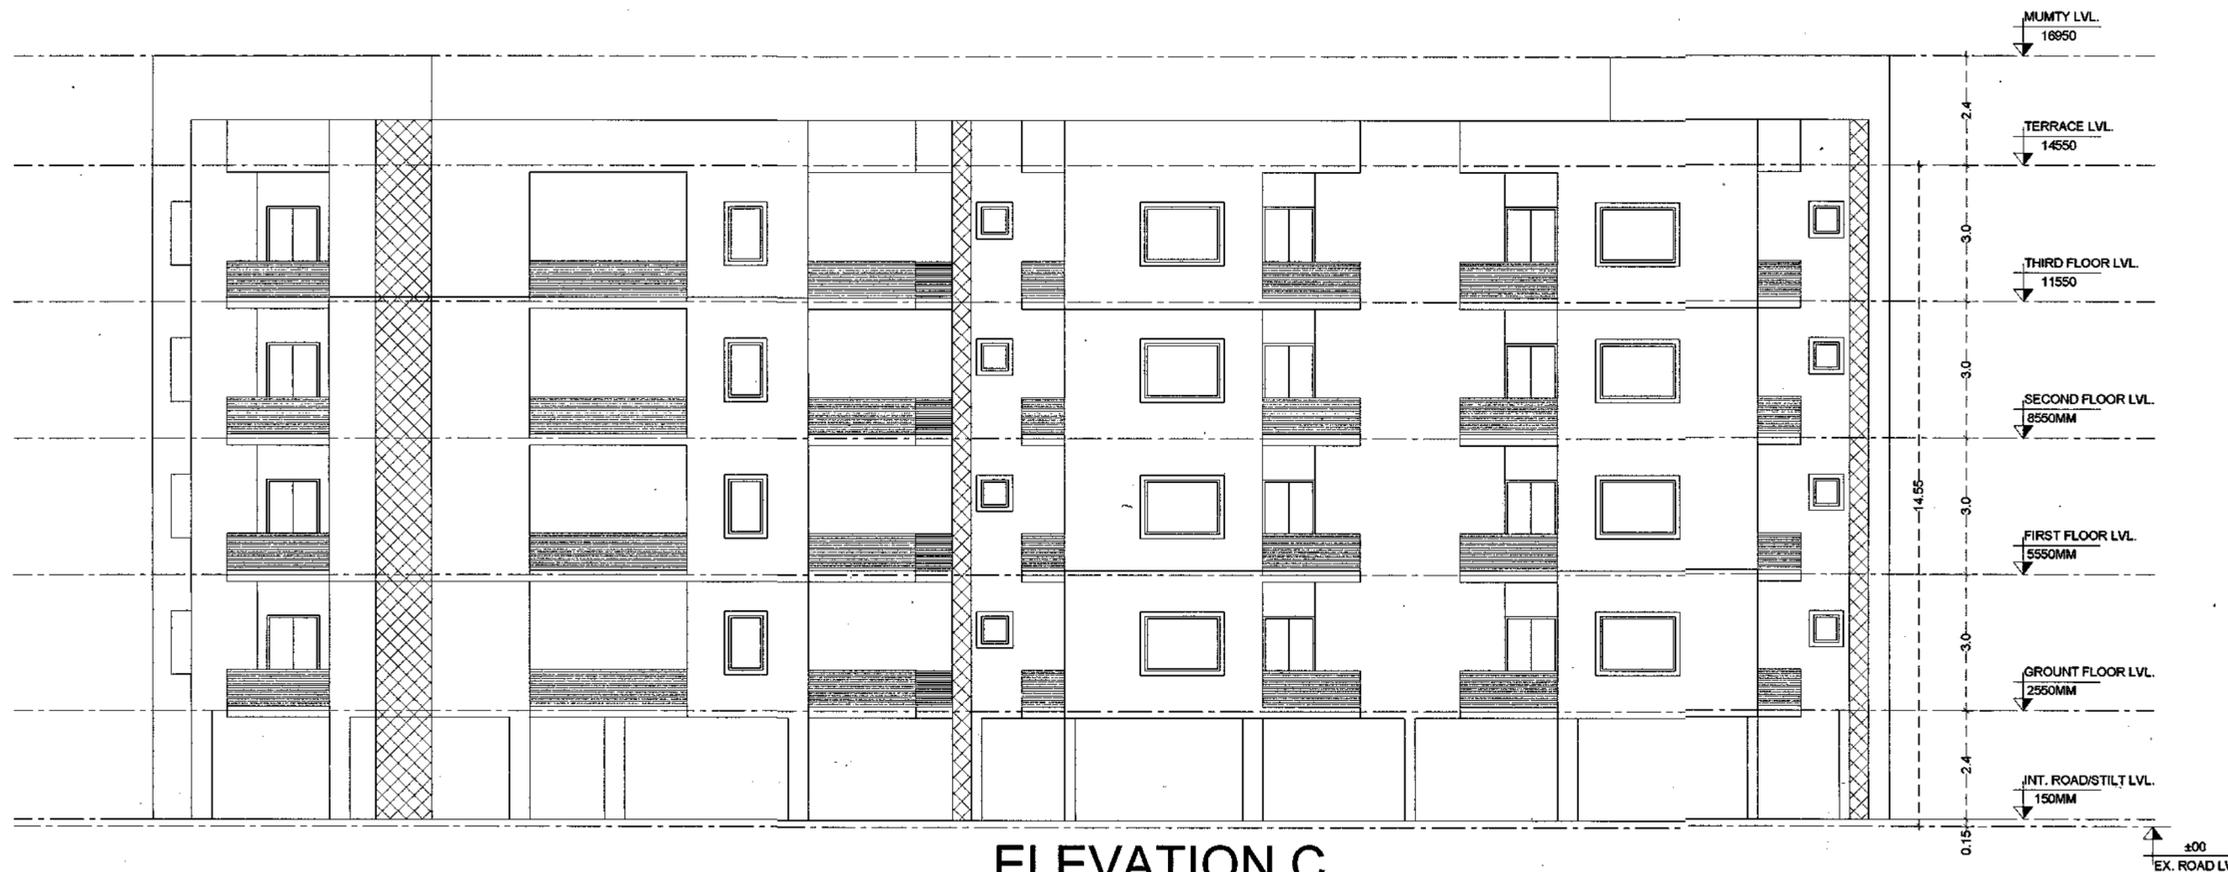

ELEVATION C

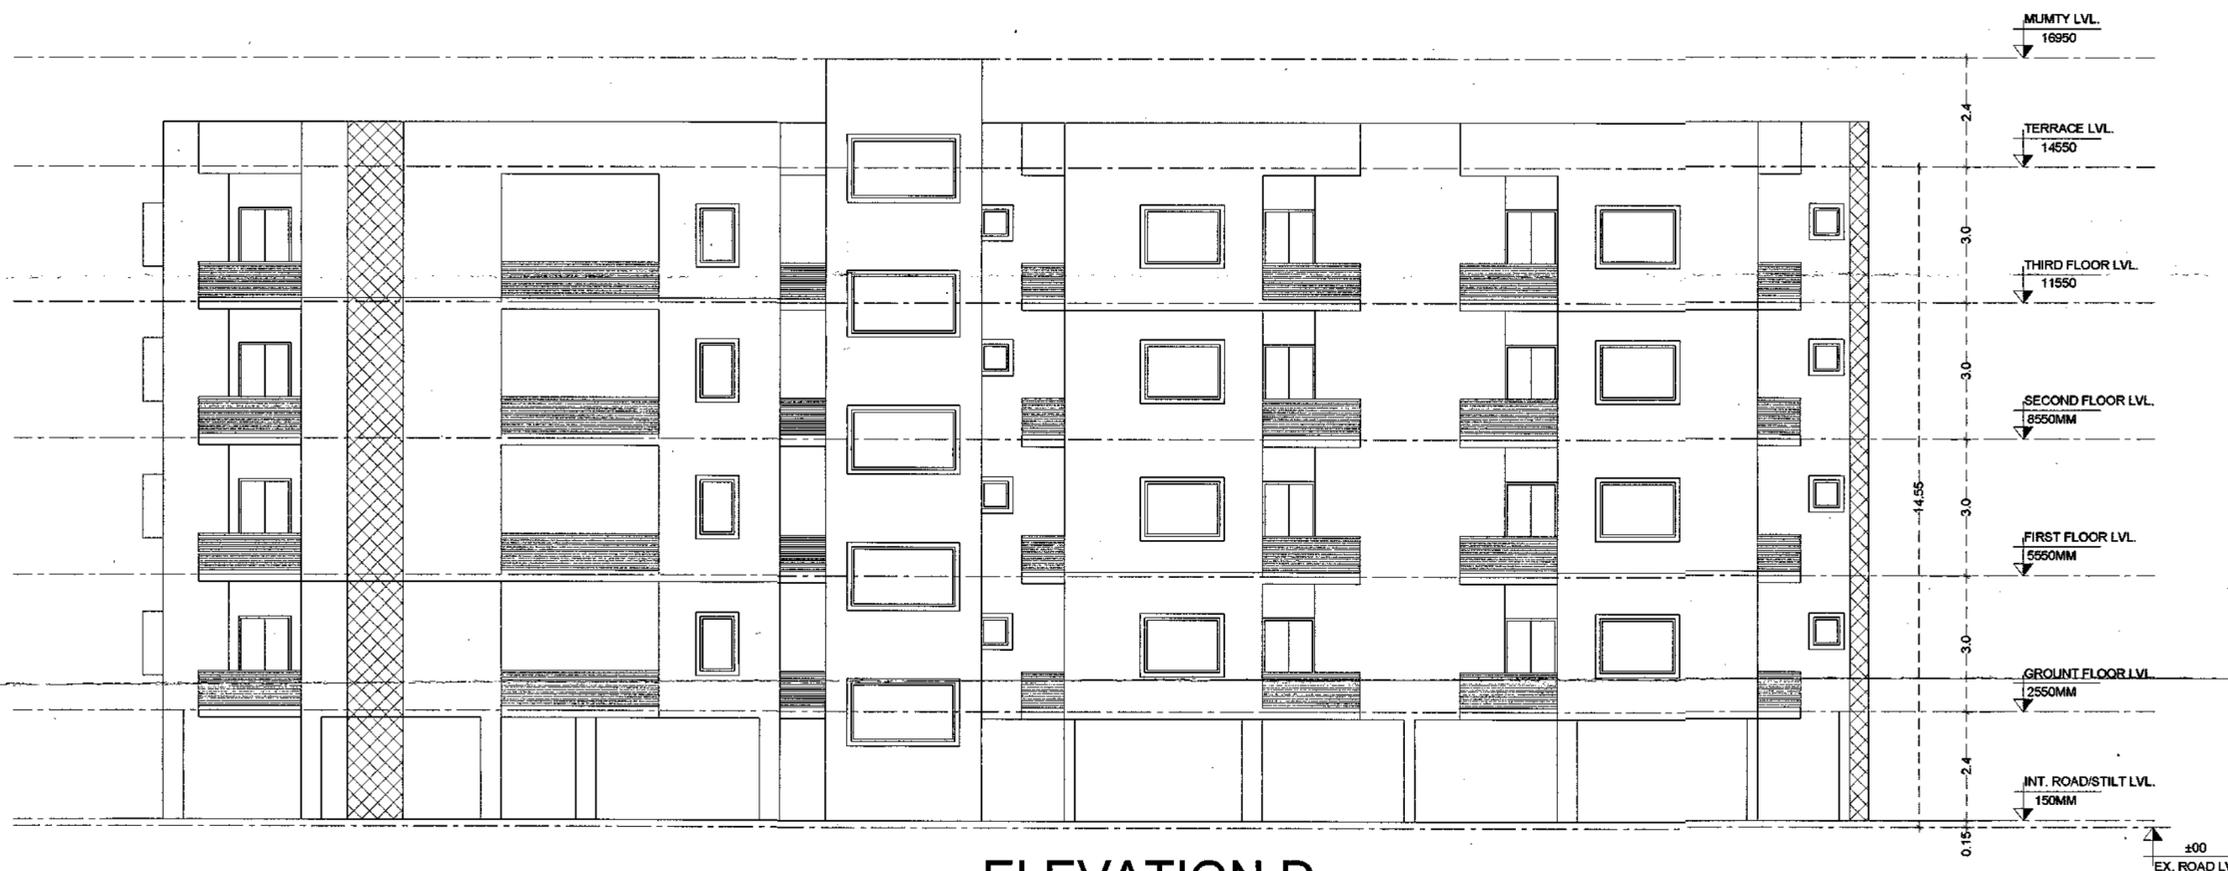

ELEVATION D

3 BHK CLUSTER ELEVATIONS

NOTE :

- Drawings are not to be scaled.
- Discrepancies if found any to be reported to Architect immediately.
- All dimensions to be verified by Contractor on Site prior to any notice

- FOR REFERENCE
- FOR APPROVAL
- FOR ESTIMATION
- FOR TENDER
- FOR CONSTRUCTION

| Revision | Descriptions | Date |
|----------|--------------|------|
| | | |
| | | |
| | | |
| | | |

CLIENT :
JHANSI DEVELOPMENT AUTHORITY

PROJECT TITLE :
GROUP HOUSING, BETWA VIHAR

DRAWING TITLE :
3BHK ELEVATIONS

| | | |
|--------------|------------|-------------------------------|
| DATE: | 05.02.2020 | |
| DRAWN BY: | DD | |
| CHECKED BY: | HK | |
| APPROVED BY: | KGD | SCALE: INTS |
| REV. NO. : | RO | DRG. NO. - 1045/JDAH/AR/05 |

ARCHITECTS
ADeCon
ARCHITECTURE, INTERIORS & LANDSCAPE CONSTRUCTION
A-54 Okhla Phase-2
New Delhi 110020
+91 8700806967
mail@adecon.org | www.adecon.org


JHANSI DEVELOPMENT AUTHORITY

ATP *[Signature]* 25.2.2020
(जितेन्द्र सिंह सहरवार)
सहायक नगर नियोजक
कौंसिल विकास प्रधिकरण, झाँसी


SEC. *[Signature]* 25.2.2020
सचिव
कौंसिल विकास प्रधिकरण, झाँसी

VC *[Signature]*
20/2/2020

NOTE : ALL DIMENSIONS ARE IN MTS.

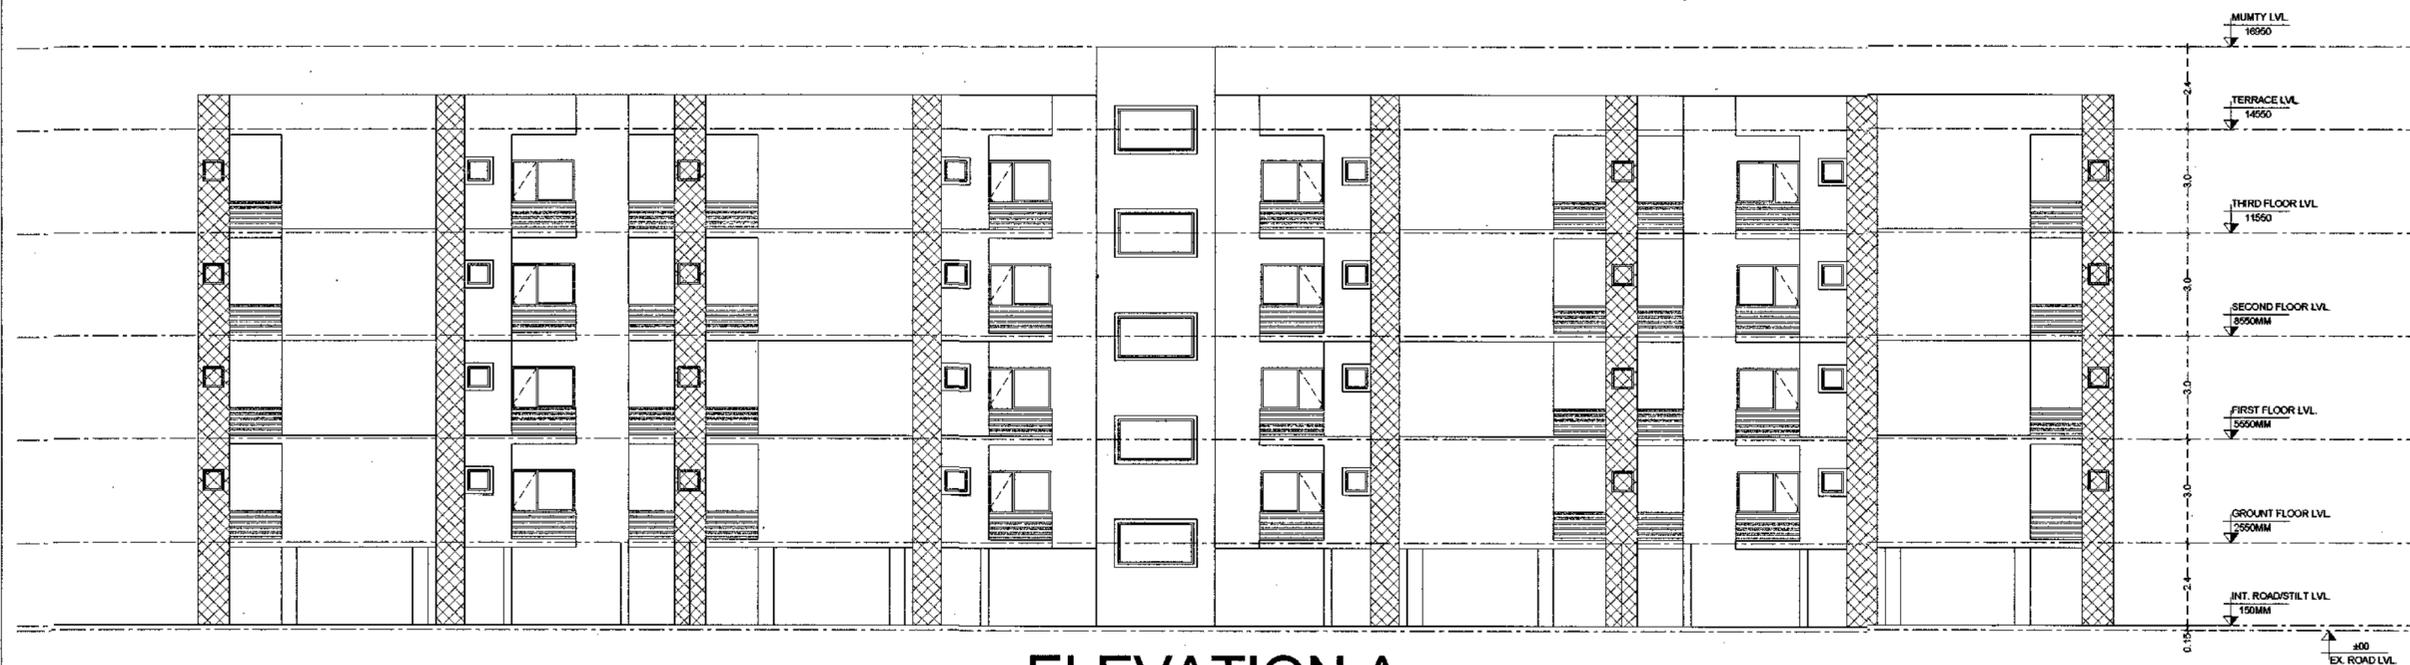

ELEVATION A

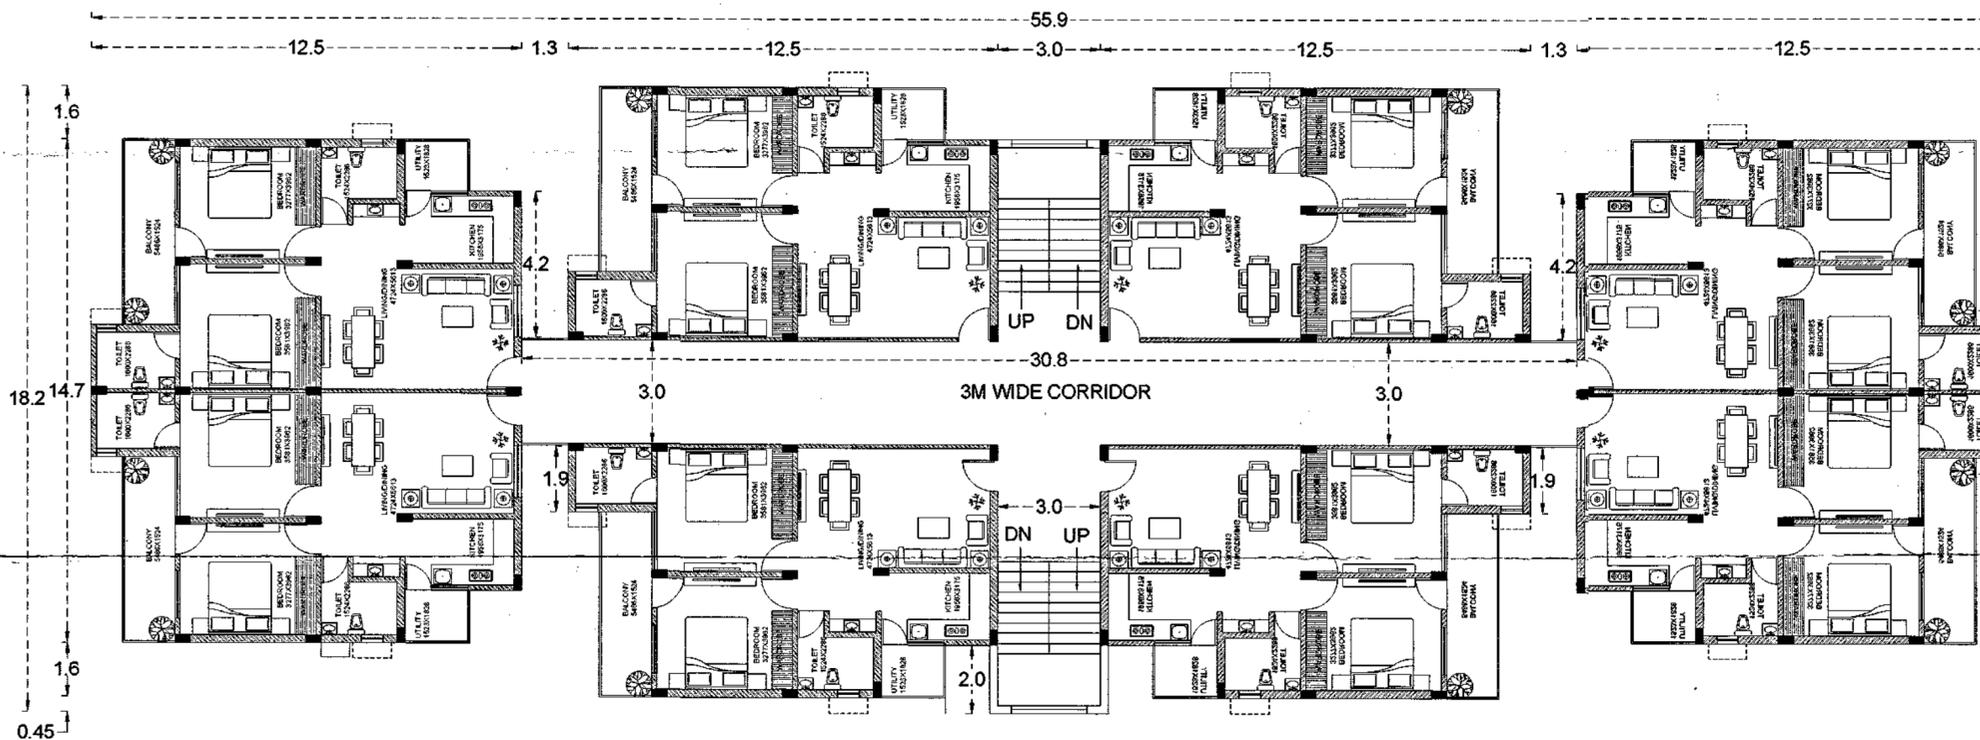

2 BHK 32 FLAT CLUSTER PLAN

NOTE :

- Drawings are not to be scaled.
- Discrepancies if found any to be reported to Architect immediately.
- All dimensions to be verified by Contractor on Site prior to any notice

| <input type="radio"/> | FOR REFERENCE | |
|----------------------------------|------------------|------|
| <input checked="" type="radio"/> | FOR APPROVAL | |
| <input type="radio"/> | FOR ESTIMATION | |
| <input type="radio"/> | FOR TENDER | |
| <input type="radio"/> | FOR CONSTRUCTION | |
| Revision | Descriptions | Date |
| | | |
| | | |
| | | |

CLIENT :
JHANSI DEVELOPMENT AUTHORITY

PROJECT TITLE :
GROUP HOUSING, BETWA VIHAR

DRAWING TITLE :
2BHK 32 FLAT CLUSTER
PLAN AND ELEVATION

DATE: 05.02.2020

DRAWN BY: DD

CHECKED BY: HK

APPROVED BY: KGD

REV. NO. : R0

SCALE : NTS

DRG. NO. - 1045/JDAH/AR/06

ARCHITECTS
ADeCon
ARCHITECTURE, INTERIORS &
LANDSCAPE CONSTRUCTION
A-54 Okhla Phase-2
New Delhi 110020
+91 8700806967
mail@adecon.org | www.adecon.org

JHANSI DEVELOPMENT AUTHORITY

| | |
|-------------|--|
| ATP | <i>[Signature]</i> 25.02.2020 |
| SEC. | <i>[Signature]</i> 25.2.2020 सचिव झाँसी विकास प्रधिकरण, झाँसी |
| VC | <i>[Signature]</i> 25.2.2020 |

NOTE : ALL DIMENSIONS ARE IN MTS.

NOTE :

- Drawings are not to be scaled.
- Discrepancies if found any to be reported to Architect immediately.
- All dimensions to be verified by Contractor on Site prior to any notice

| | |
|----------------------------------|------------------|
| <input type="radio"/> | FOR REFERENCE |
| <input checked="" type="radio"/> | FOR APPROVAL |
| <input type="radio"/> | FOR ESTIMATION |
| <input type="radio"/> | FOR TENDER |
| <input type="radio"/> | FOR CONSTRUCTION |

| Revision | Descriptions | Date |
|----------|--------------|------|
| | | |
| | | |
| | | |
| | | |

CLIENT : JHANSI DEVELOPMENT AUTHORITY

PROJECT TITLE : GROUP HOUSING, BETWA VIHAR

DRAWING TITLE : 2BHK 32 FLAT CLUSTER ELEVATION

DATE: 05.02.2020

DRAWN BY: D D

CHECKED BY: H K

APPROVED BY: K G D

REV. NO. : R0




SCALE : N/T/S

DRG. NO.- 1045/JDAH/AR/07

ARCHITECTS

ADeCon

ARCHITECTURE, INTERIORS & LANDSCAPE CONSTRUCTION
A-54 Okhla Phase-2
New Delhi 110020
+91 8700806967
mail@adecon.org | www.adecon.org

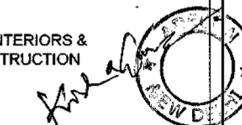


JHANSI DEVELOPMENT AUTHORITY

| | |
|------|---|
| ATP. | <i>J.S.</i> 25.02.2020 जितेन्द्र सिंह सहायक नगर नियोजक झाँसी विकास प्राधिकरण, झाँसी |
| SEC. | <i>Dr. J.S.</i> 25.2.2020 सचिव झाँसी विकास प्राधिकरण, झाँसी |
| VC | <i>[Signature]</i> 25/2/2020 [Signature] |



ELEVATION C

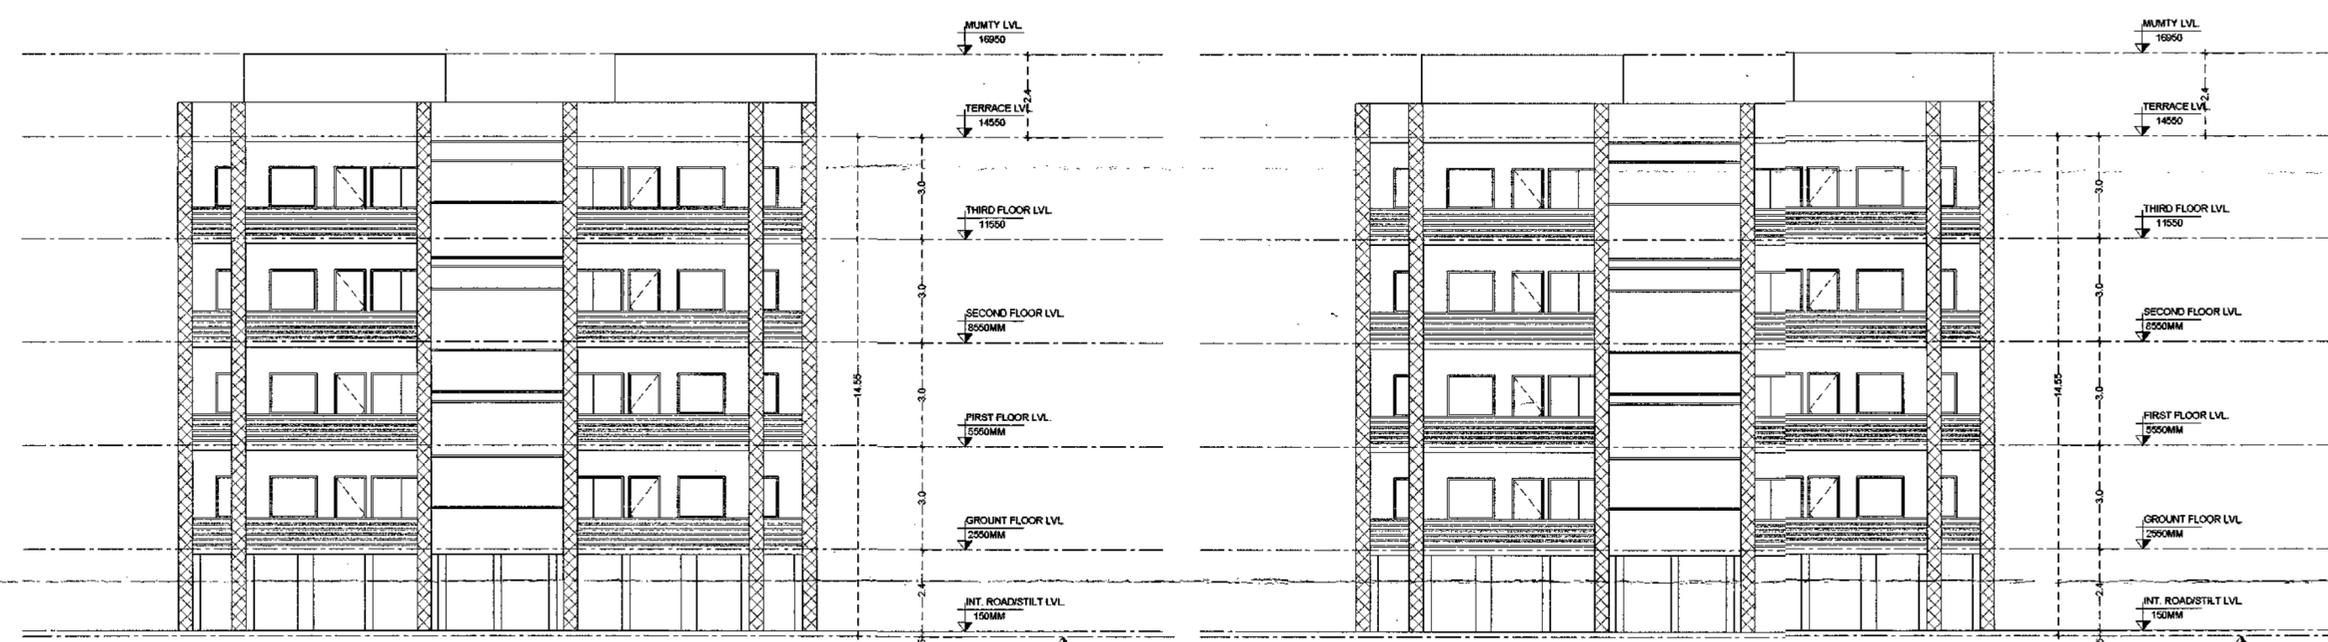

ELEVATION B

ELEVATION D

2 BHK 32 FLAT CLUSTER ELEVATIONS

[Handwritten initials]
JE

NOTE : ALL DIMENSIONS ARE IN MTS.

NOTE :

- Drawings are not to be scaled.
- Discrepancies if found any to be reported to Architect immediately.
- All dimensions to be verified by Contractor on Site prior to any notice

| | | |
|----------------------------------|------------------|------|
| <input type="radio"/> | FOR REFERENCE | |
| <input checked="" type="radio"/> | FOR APPROVAL | |
| <input type="radio"/> | FOR ESTIMATION | |
| <input type="radio"/> | FOR TENDER | |
| <input type="radio"/> | FOR CONSTRUCTION | |
| Revision | Descriptions | Date |
| | | |
| | | |
| | | |

CLIENT :
JHANSI DEVELOPMENT AUTHORITY




PROJECT TITLE :
GROUP HOUSING, BETWA VIHAR


DRAWING TITLE :
2BHK 24 FLAT CLUSTER
PLAN AND ELEVATION

| | | |
|--------------|------------|---|
| DATE: | 05.02.2020 |  SCALE : NTS DRG. NO.- 1045/JDAH/IAR/08 |
| DRAWN BY: | D D | |
| CHECKED BY: | H K | |
| APPROVED BY: | KGD | |
| REV. NO. : | R0 | |


ARCHITECTS
ADeCon
 ARCHITECTURE, INTERIORS &
 LANDSCAPE CONSTRUCTION
 A-54 Okhla Phase-2
 New Delhi 110020
 +91 8700906967
 mail@adecon.org | www.adecon.org

JHANSI DEVELOPMENT AUTHORITY
   
| | |
|------|---|
| ATP |  25.02.2020 (जितेन्द्र सिंह सहस्वार) सहायक नगर नियोजक झंसी विकास प्राधिकरण, झंसी |
| SEC. |  25.2.2020 सचिव झंसी विकास प्राधिकरण, झंसी |
| VC |  27/2/2020 |

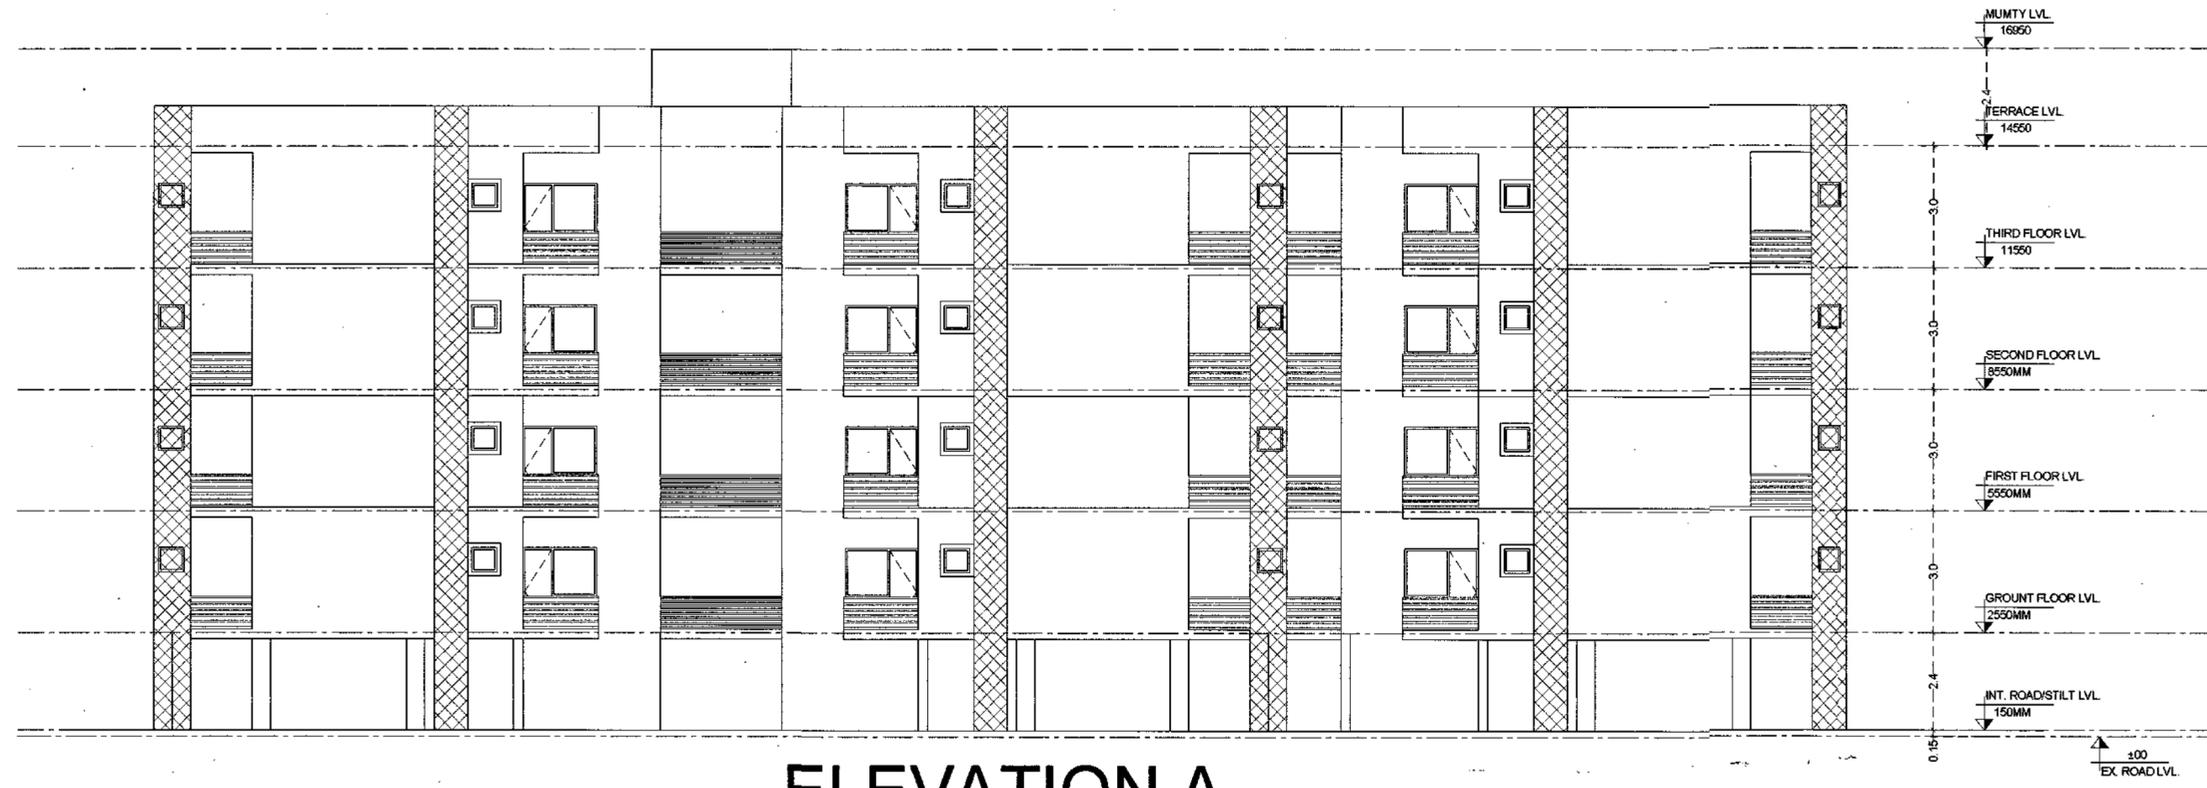

ELEVATION A

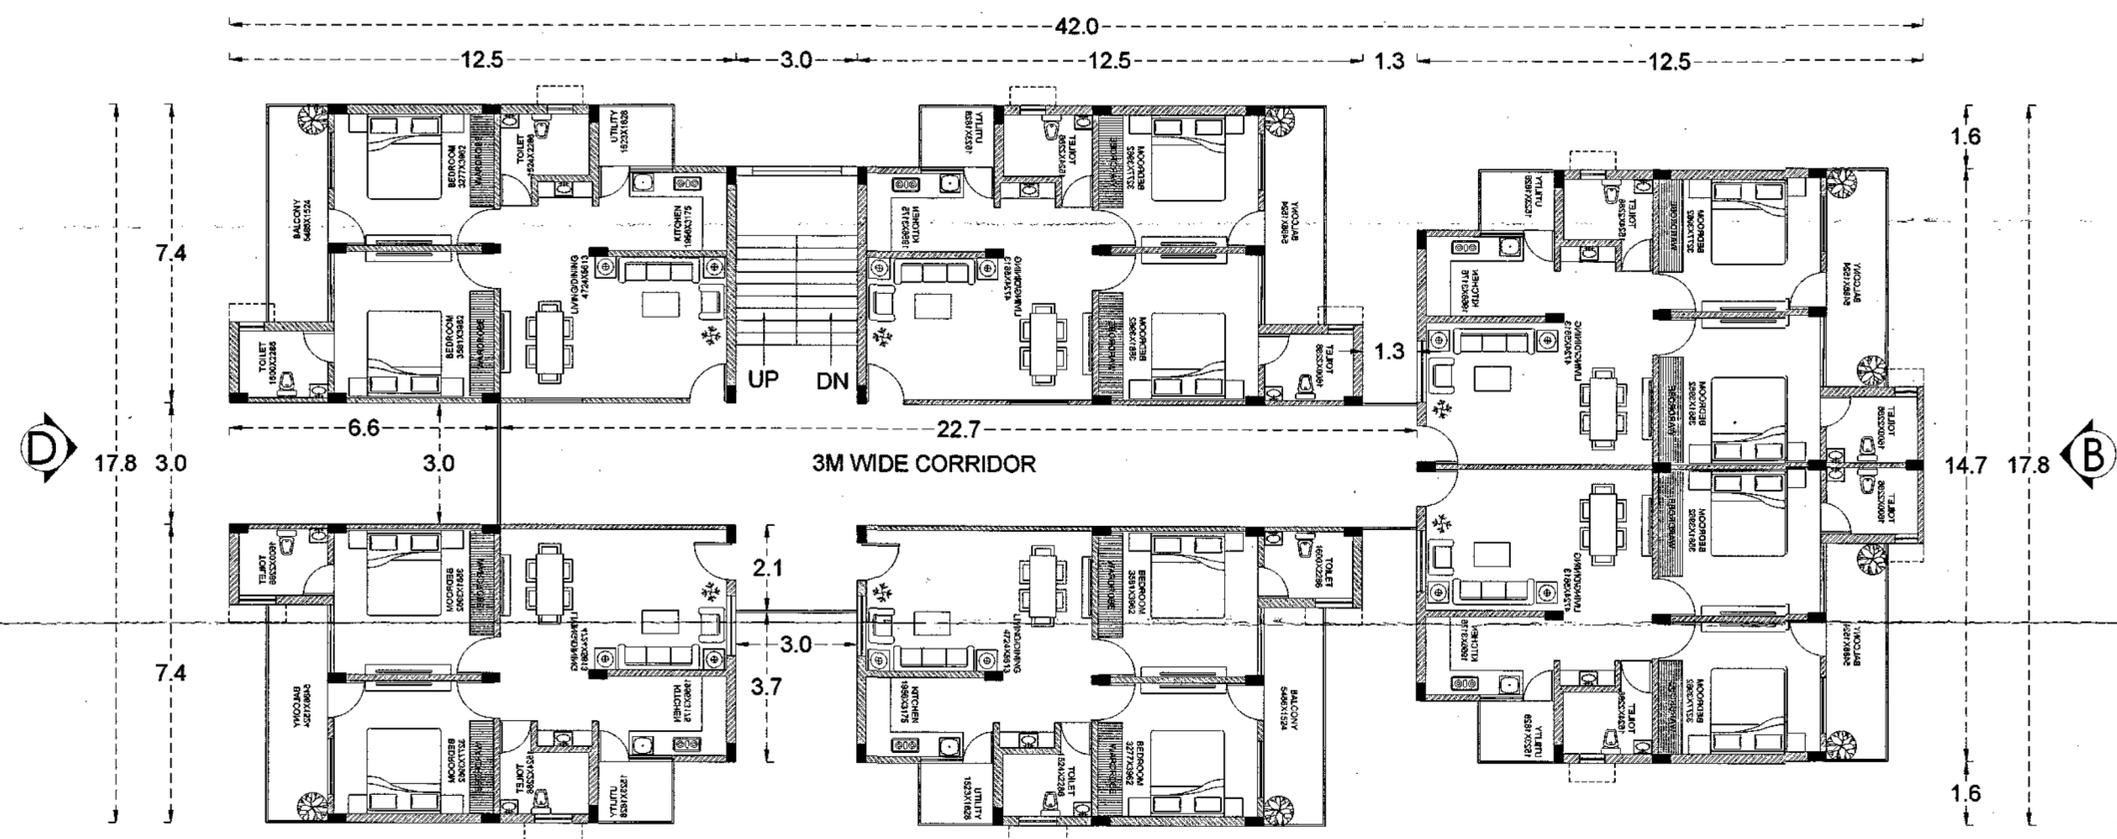


2 BHK 24 FLAT CLUSTER PLAN


NOTE : ALL DIMENSIONS ARE IN MTS.

NOTE :


- Drawings are not to be scaled.
- Discrepancies if found any to be reported to Architect immediately.
- All dimensions to be verified by Contractor on Site prior to any notice

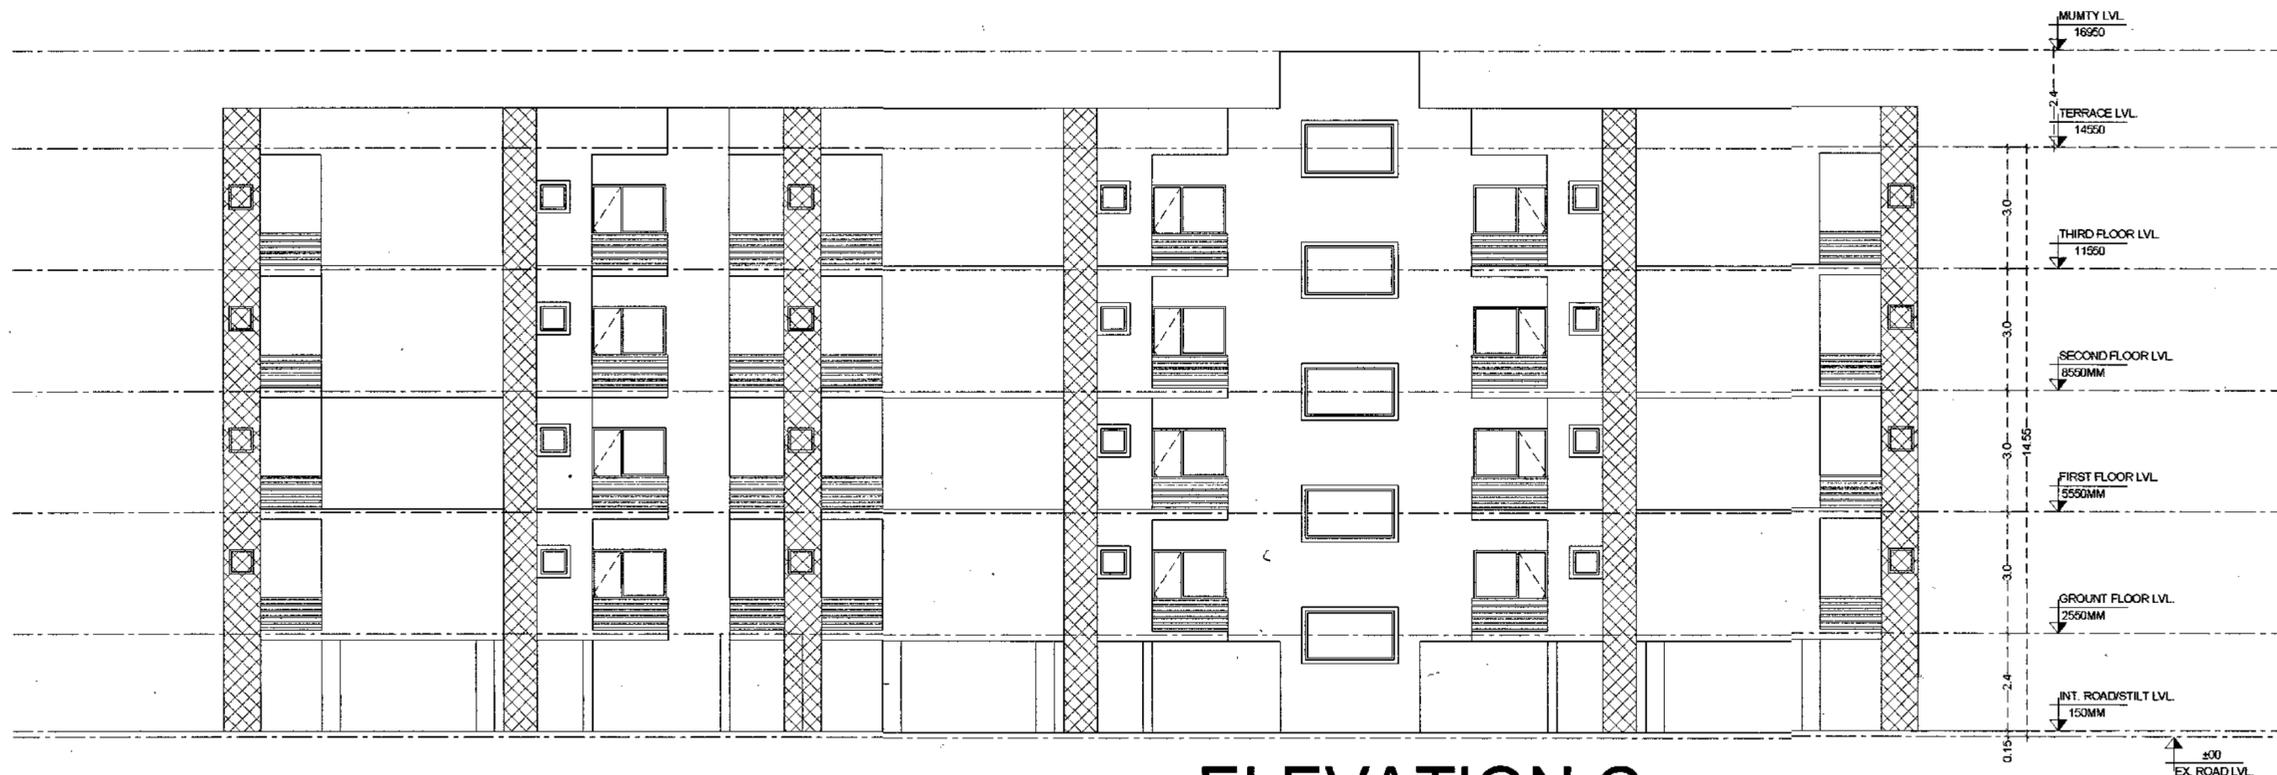

ELEVATION C

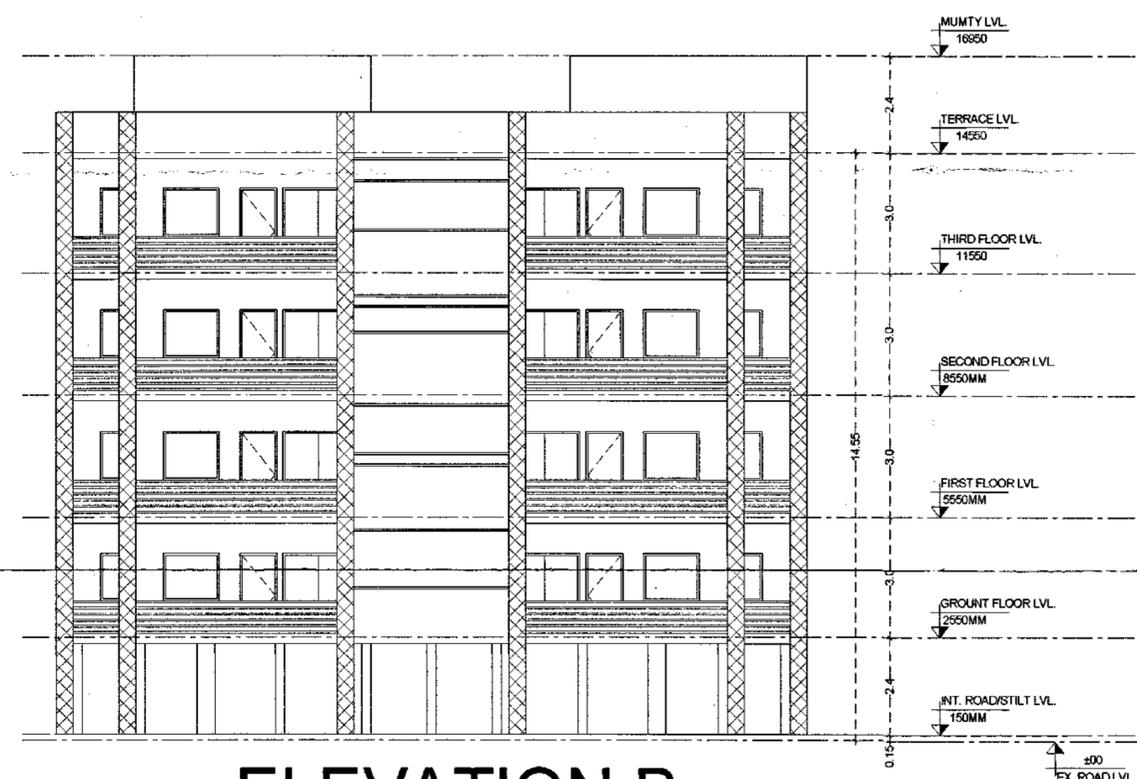

ELEVATION B

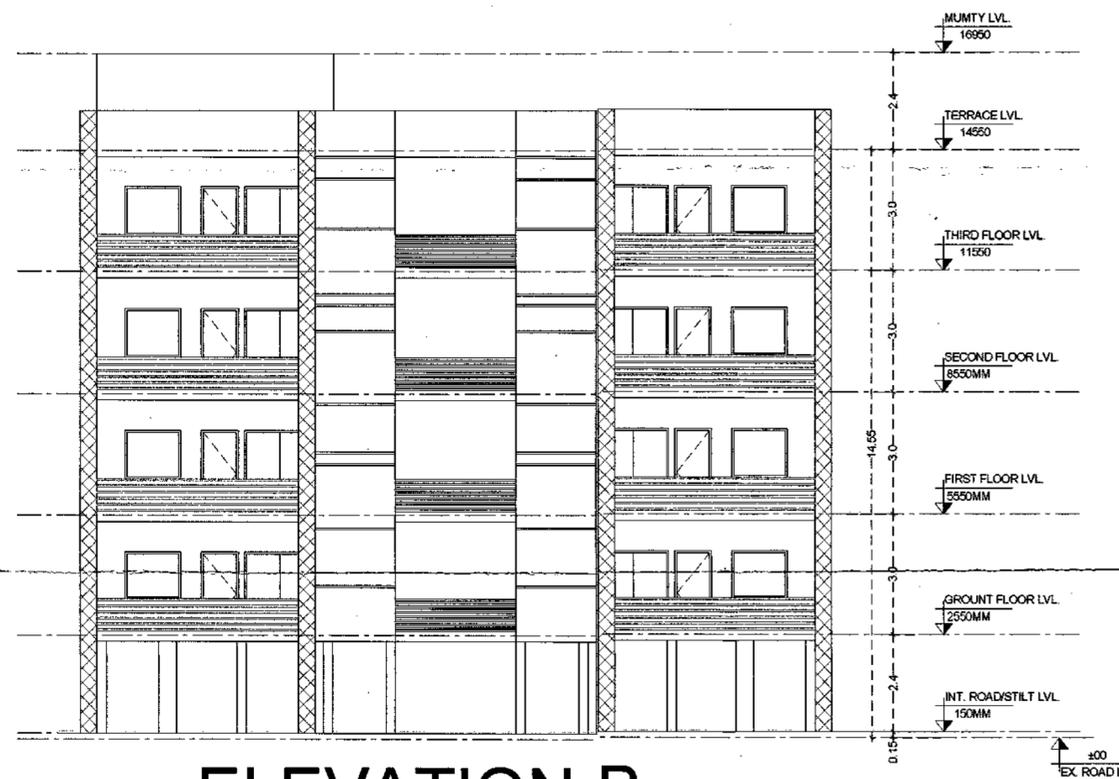

ELEVATION B

2 BHK 24 FLAT CLUSTER ELEVATIONS

- FOR REFERENCE
- FOR APPROVAL
- FOR ESTIMATION
- FOR TENDER
- FOR CONSTRUCTION

| Revision | Descriptions | Date |
|----------|--------------|------|
| | | |
| | | |
| | | |

CLIENT :
JHANSI DEVELOPMENT AUTHORITY

PROJECT TITLE :
GROUP HOUSING, BETWA VIHAR

DRAWING TITLE :
2BHK 24 FLAT CLUSTER
ELEVATION

DATE: 05.02.2020

DRAWN BY: D D

CHECKED BY: H K

APPROVED BY: K G D

REV. NO. : R0



SCALE : NTS

DRG. NO. - 1045/JDAH/AR/09

ARCHITECTS


ADeCon
ARCHITECTURE, INTERIORS &
LANDSCAPE CONSTRUCTION
A-54 Okhla Phase-2
New Delhi 110020
+91 8700806967
mail@adecon.org | www.adecon.org




JHANSI DEVELOPMENT AUTHORITY

| | |
|-------------|--|
| ATP | <i>25.02.2020</i> (जितीन्द्र सिंह सहस्त्रवार) सहायक नगर नियोजक झाँसी विकास प्राधिकरण, झाँसी |
| SEC. | <i>25.2.2020</i> सचिव झाँसी विकास प्राधिकरण, झाँसी |
| VC | <i>25/2/2020</i> विकास |

NOTE : ALL DIMENSIONS ARE IN MTS.

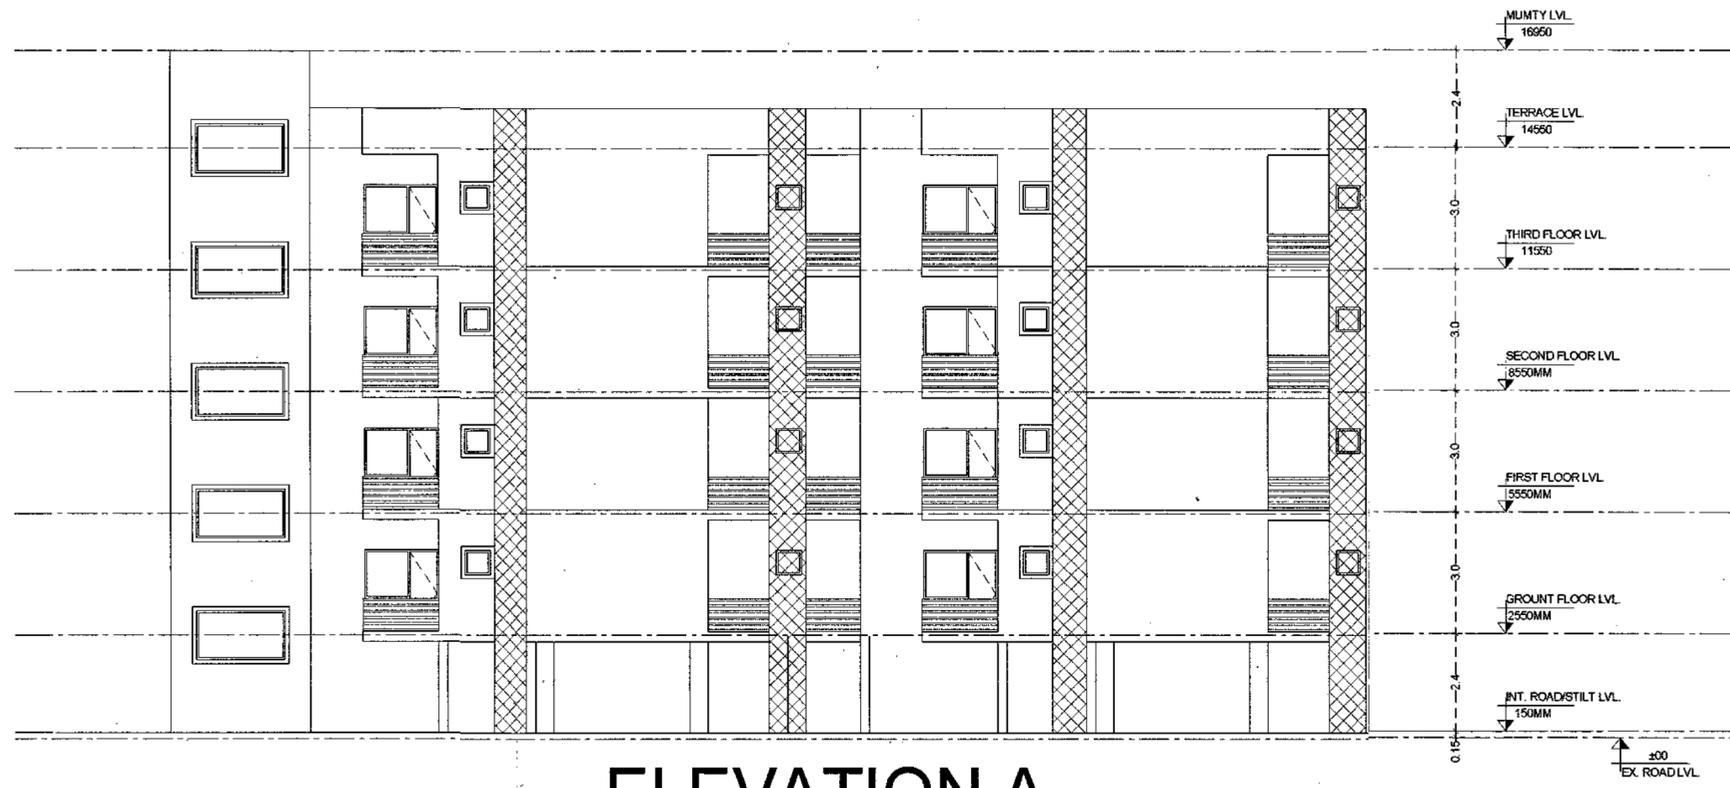

ELEVATION A

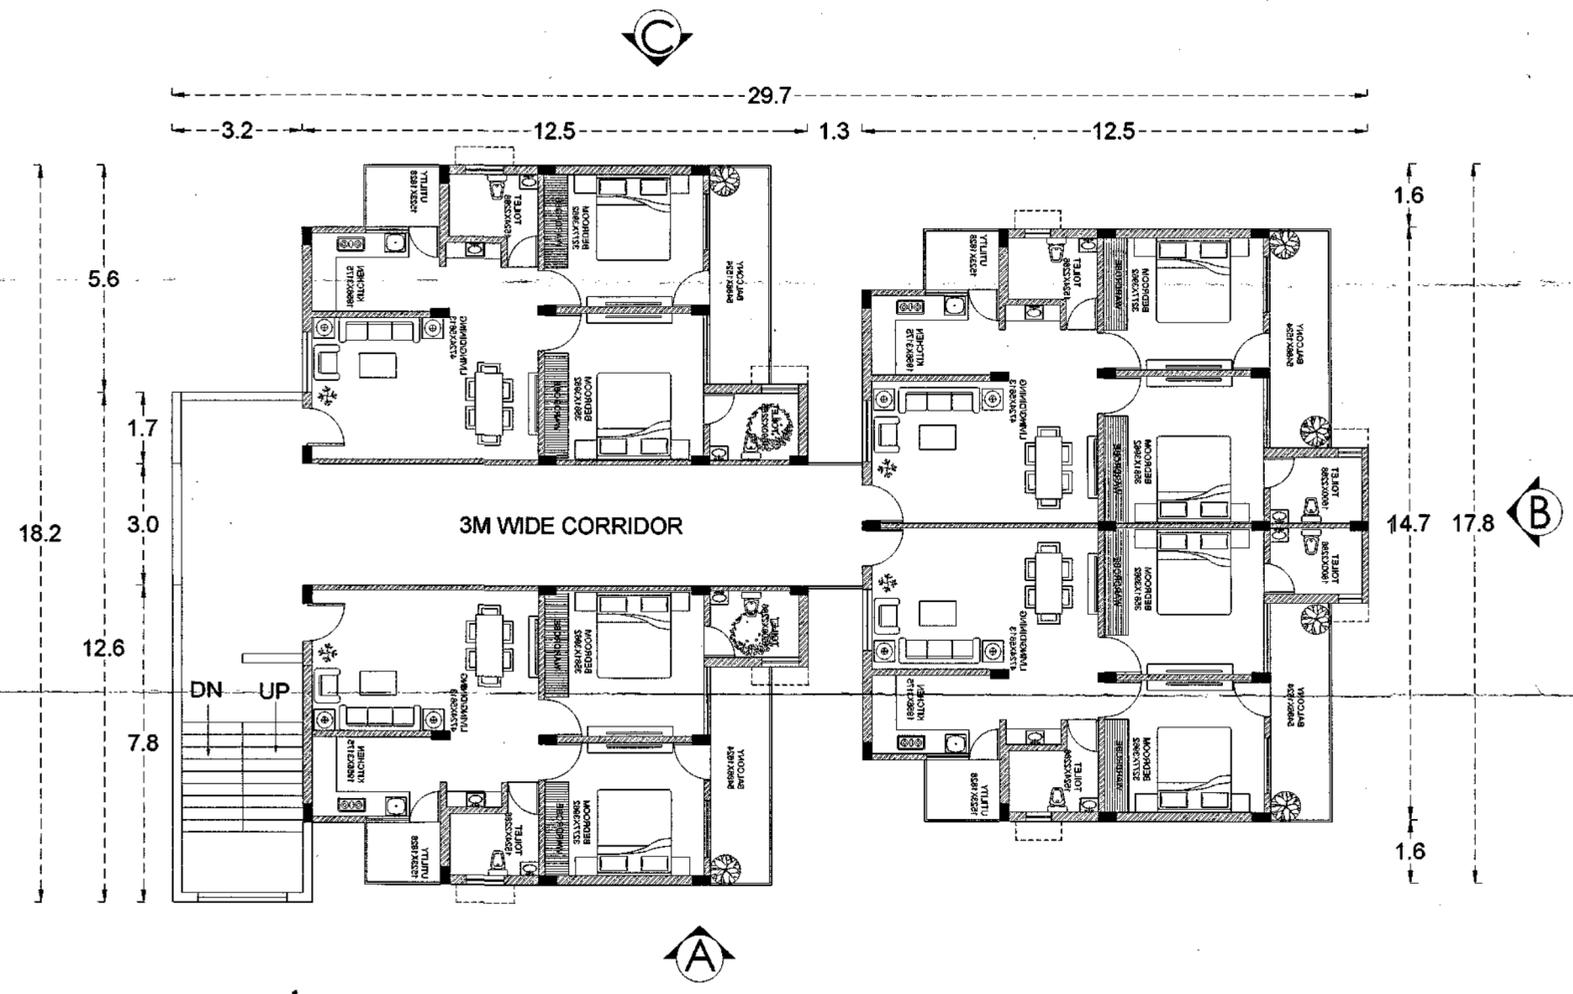

2 BHK 16 FLAT CLUSTER PLAN

NOTE :

- Drawings are not to be scaled.
- Discrepancies if found any to be reported to Architect immediately.
- All dimensions to be verified by Contractor on Site prior to any notice

| <input type="radio"/> | FOR REFERENCE | |
|----------------------------------|------------------|------|
| <input checked="" type="radio"/> | FOR APPROVAL | |
| <input type="radio"/> | FOR ESTIMATION | |
| <input type="radio"/> | FOR TENDER | |
| <input type="radio"/> | FOR CONSTRUCTION | |
| Revision | Descriptions | Date |
| | | |
| | | |
| | | |

CLIENT :
JHANSI DEVELOPMENT AUTHORITY

PROJECT TITLE :
GROUP HOUSING, BETWA VIHAR

DRAWING TITLE :
2BHK 16 FLAT CLUSTER
PLAN AND ELEVATION

DATE: 05.02.2020

DRAWN BY: DD

CHECKED BY: HK

APPROVED BY: KGD

REV. NO. : R0


SCALE : NTS
DRG. NO. - 1045/JDAH/AR/10

ARCHITECTS
ADeCon
ARCHITECTURE, INTERIORS &
LANDSCAPE CONSTRUCTION
A-54 Okhla Phase-2
New Delhi 110020
+91 8700806967
mail@adecon.org | www.adecon.org


JHANSI DEVELOPMENT AUTHORITY

| | |
|------|---|
| ATP | <i>J.S.</i> 25.02.2020 जिलेन्द्र सिंह सहरवार) सहायक नगर नियोजक नगरीय विकास प्राधिकरण, झांसी |
| SEC. | <i>J.S.</i> 25.2.2020 सचिव झांसी विकास प्राधिकरण, झांसी |
| VC | <i>[Signature]</i> 20/1/2020 VC |


NOTE : ALL DIMENSIONS ARE IN MTS.

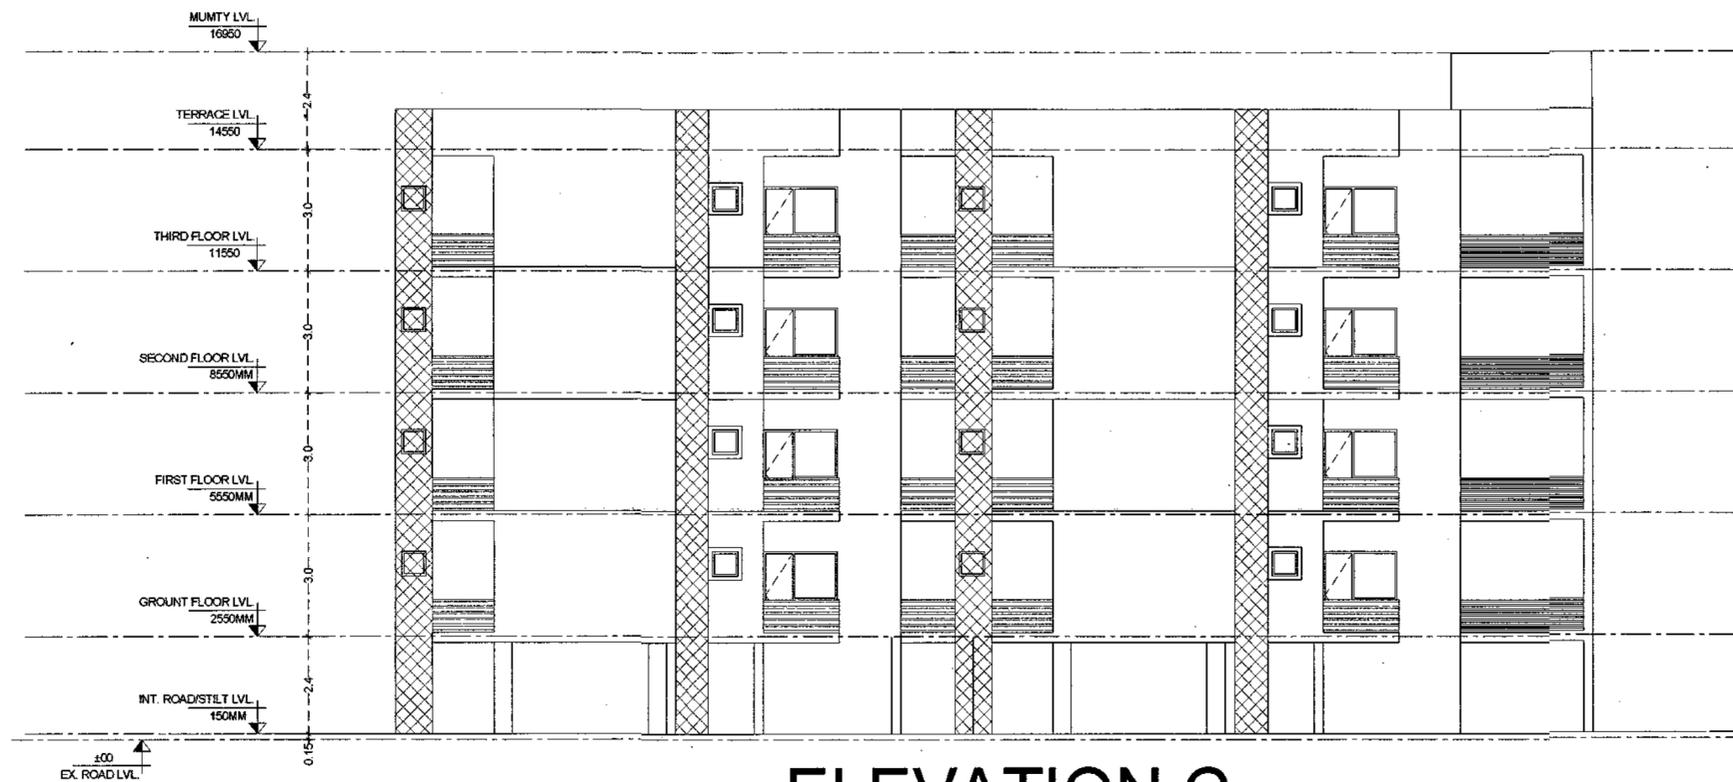

ELEVATION C

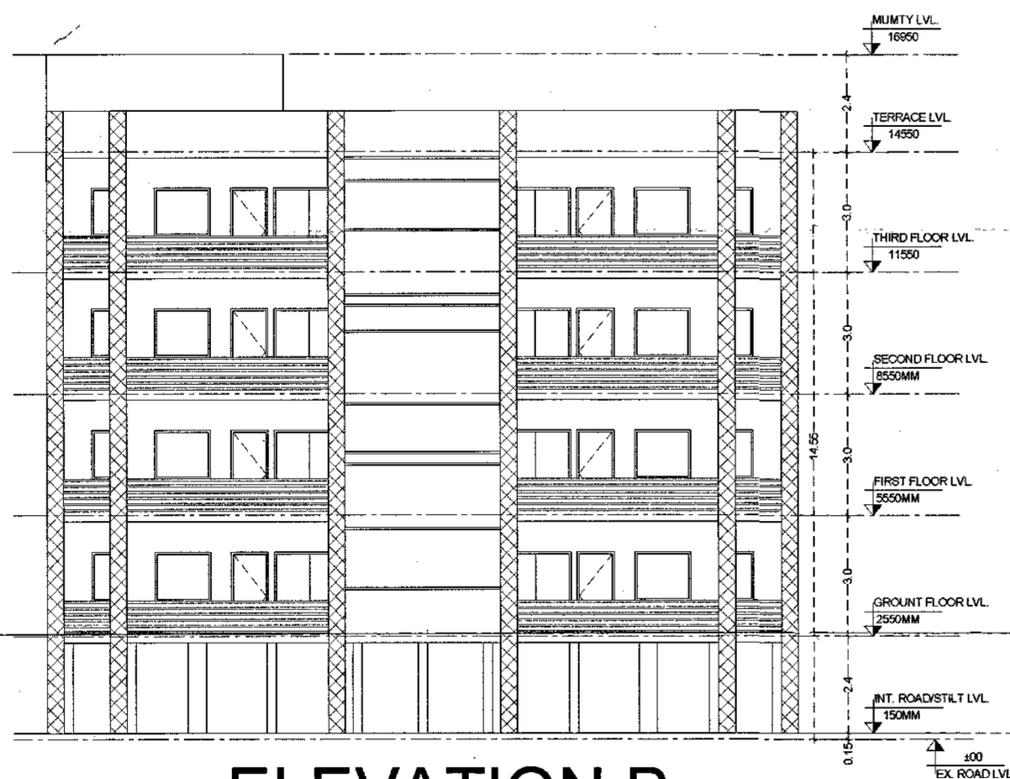

ELEVATION B

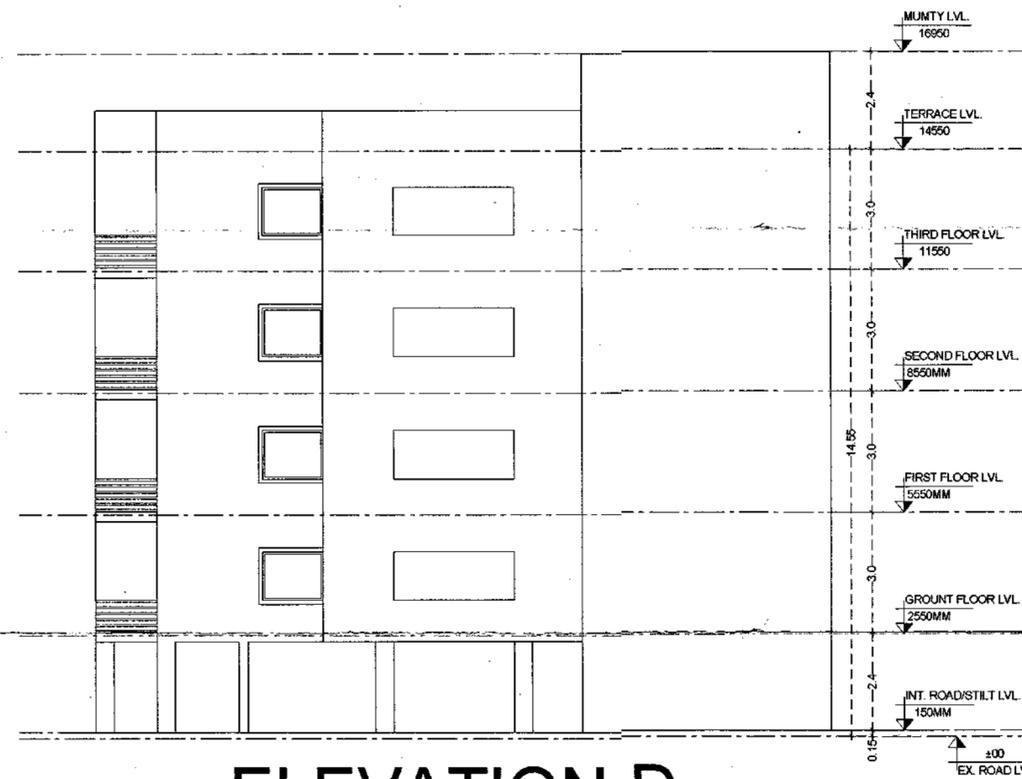

ELEVATION D

2 BHK 24 FLAT CLUSTER ELEVATIONS

NOTE :

- Drawings are not to be scaled.
- Discrepancies if found any to be reported to Architect immediately.
- All dimensions to be verified by Contractor on Site prior to any notice

- FOR REFERENCE
- FOR APPROVAL
- FOR ESTIMATION
- FOR TENDER
- FOR CONSTRUCTION

| Revision | Descriptions | Date |
|----------|--------------|------|
| | | |
| | | |
| | | |
| | | |

CLIENT : JHANSI DEVELOPMENT AUTHORITY

PROJECT TITLE : GROUP HOUSING, BETWA VIHAR

DRAWING TITLE : 2BHK 16 FLAT CLUSTER ELEVATION

| | |
|--------------------|---------------------------|
| DATE: 05.02.2020 | |
| DRAWN BY: D D | |
| CHECKED BY: H K | SCALE : NTS |
| APPROVED BY: K G D | DRG. NO.- 1045/JDAH/AR/11 |
| REV. NO. : R0 | |

ARCHITECTS
ADeCon
 ARCHITECTURE, INTERIORS & LANDSCAPE CONSTRUCTION
 A-54 Okhla Phase-2
 New Delhi 110020
 +91 8700806967
 mail@adecon.org | www.adecon.org




JHANSI DEVELOPMENT AUTHORITY

| | |
|------|---|
| ATP | <i>JSL</i> 25.02.2020 (जितेन्द्र सिंह सहरवार) सहायक नगर नियोजक झाँसी विकास प्राधिकरण, झाँसी |
| SEC. | <i>duel</i> 25.2.2020 सचिव झाँसी विकास प्राधिकरण, झाँसी |
| VC | <i>[Signature]</i> 25/2/2020 [Signature] |

[Handwritten initials]

NOTE : ALL DIMENSIONS ARE IN MTS.

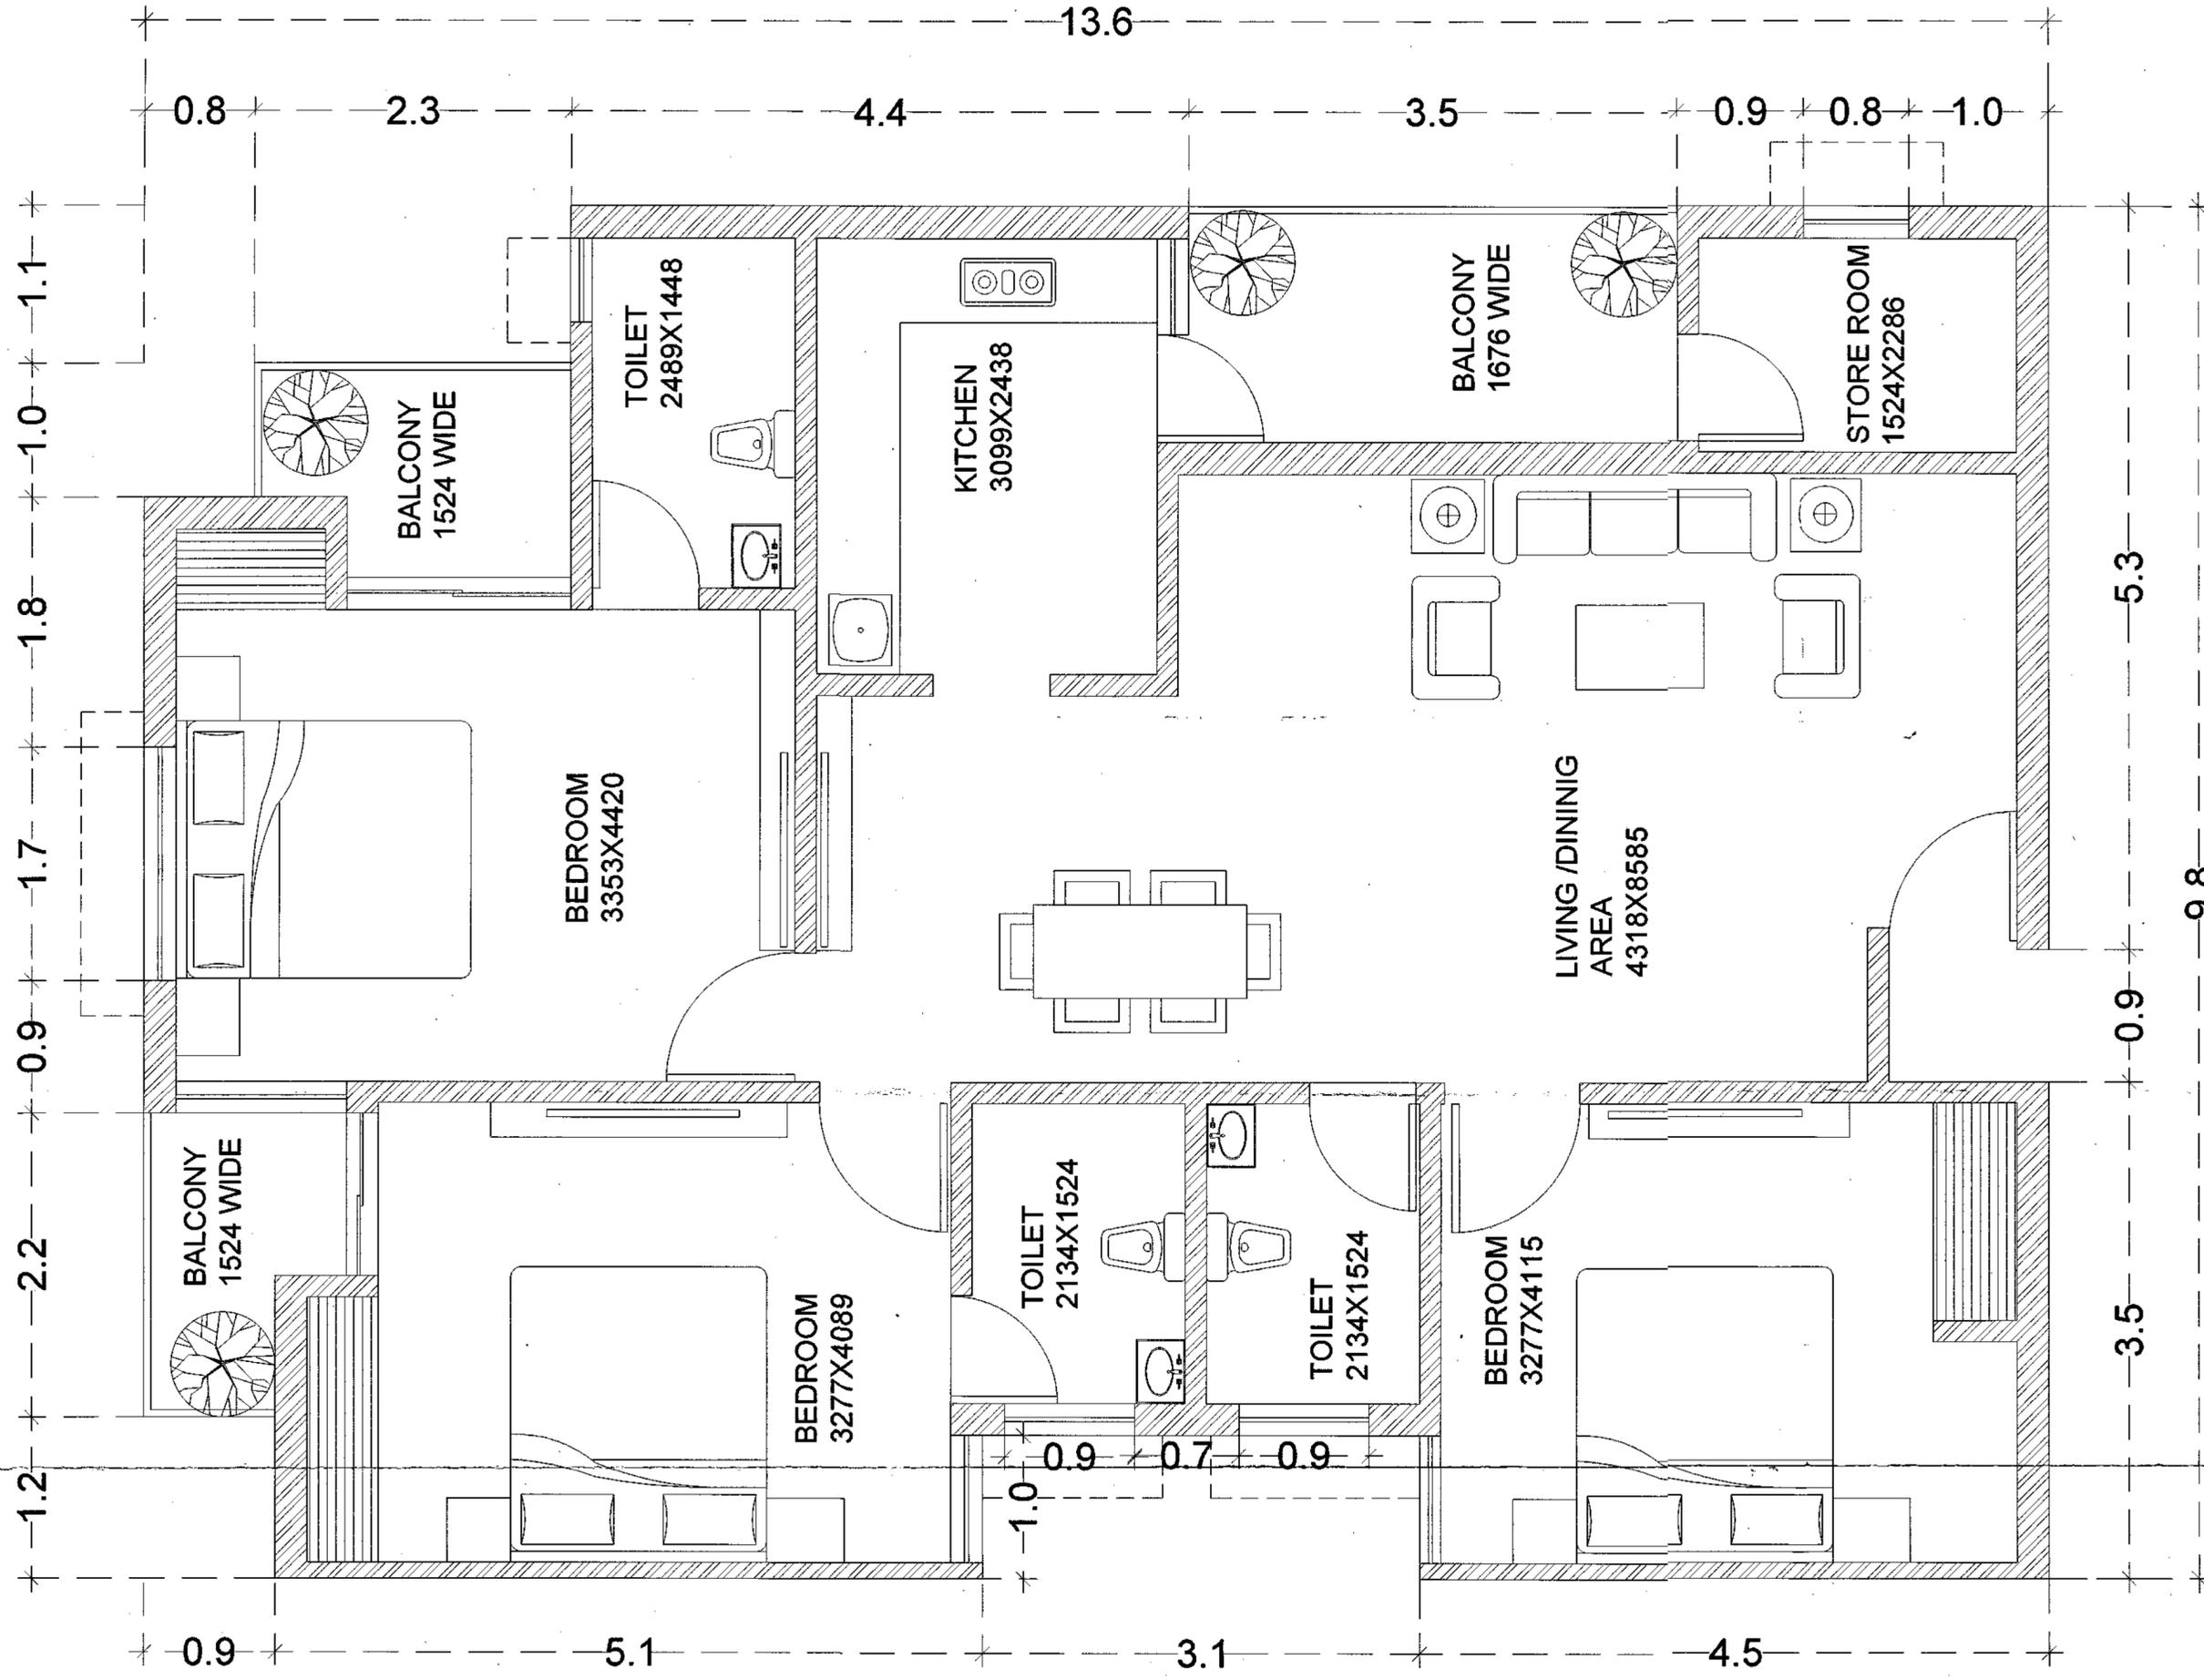

NOTE :

- Drawings are not to be scaled.
- Discrepancies if found any to be reported to Architect immediately.
- All dimensions to be verified by Contractor on Site prior to any notice

- FOR REFERENCE
- FOR APPROVAL
- FOR ESTIMATION
- FOR TENDER
- FOR CONSTRUCTION

| Revision | Descriptions | Date |
|----------|--------------|------|
| | | |
| | | |
| | | |
| | | |

CLIENT :
JHANSI DEVELOPMENT AUTHORITY

PROJECT TITLE :
GROUP HOUSING, BETWA VIHAR

DRAWING TITLE :
3BHK FLAT PLAN

| | | | |
|--------------|------------|------------|-----------------|
| DATE: | 05.02.2020 | SCALE : | NTS |
| DRAWN BY: | DD | DRG. NO. - | 1045/JDA/HAR/12 |
| CHECKED BY: | HK | | |
| APPROVED BY: | KGD | | |
| REV. NO. : | R0 | | |


ARCHITECTS
ADeCon
ARCHITECTURE, INTERIORS &
LANDSCAPE CONSTRUCTION
A-54 Okhla Phase-2
New Delhi 110020
+91 8700806967
mail@adecon.org | www.adecon.org



JHANSI DEVELOPMENT AUTHORITY

| | |
|------|---|
| ATP | <i>[Signature]</i> 25/02/2020 (जितेन्द्र सिंह सहरवार) सहायक नगर नियोजक झाँसी विकास प्राधिकरण, झाँसी |
| SEC. | <i>[Signature]</i> 25.2.2020 25. सचिव झाँसी विकास प्राधिकरण, झाँसी |
| VC | <i>[Signature]</i> 20/02/2020 VC |

NOTE : ALL DIMENSIONS ARE IN MTS.

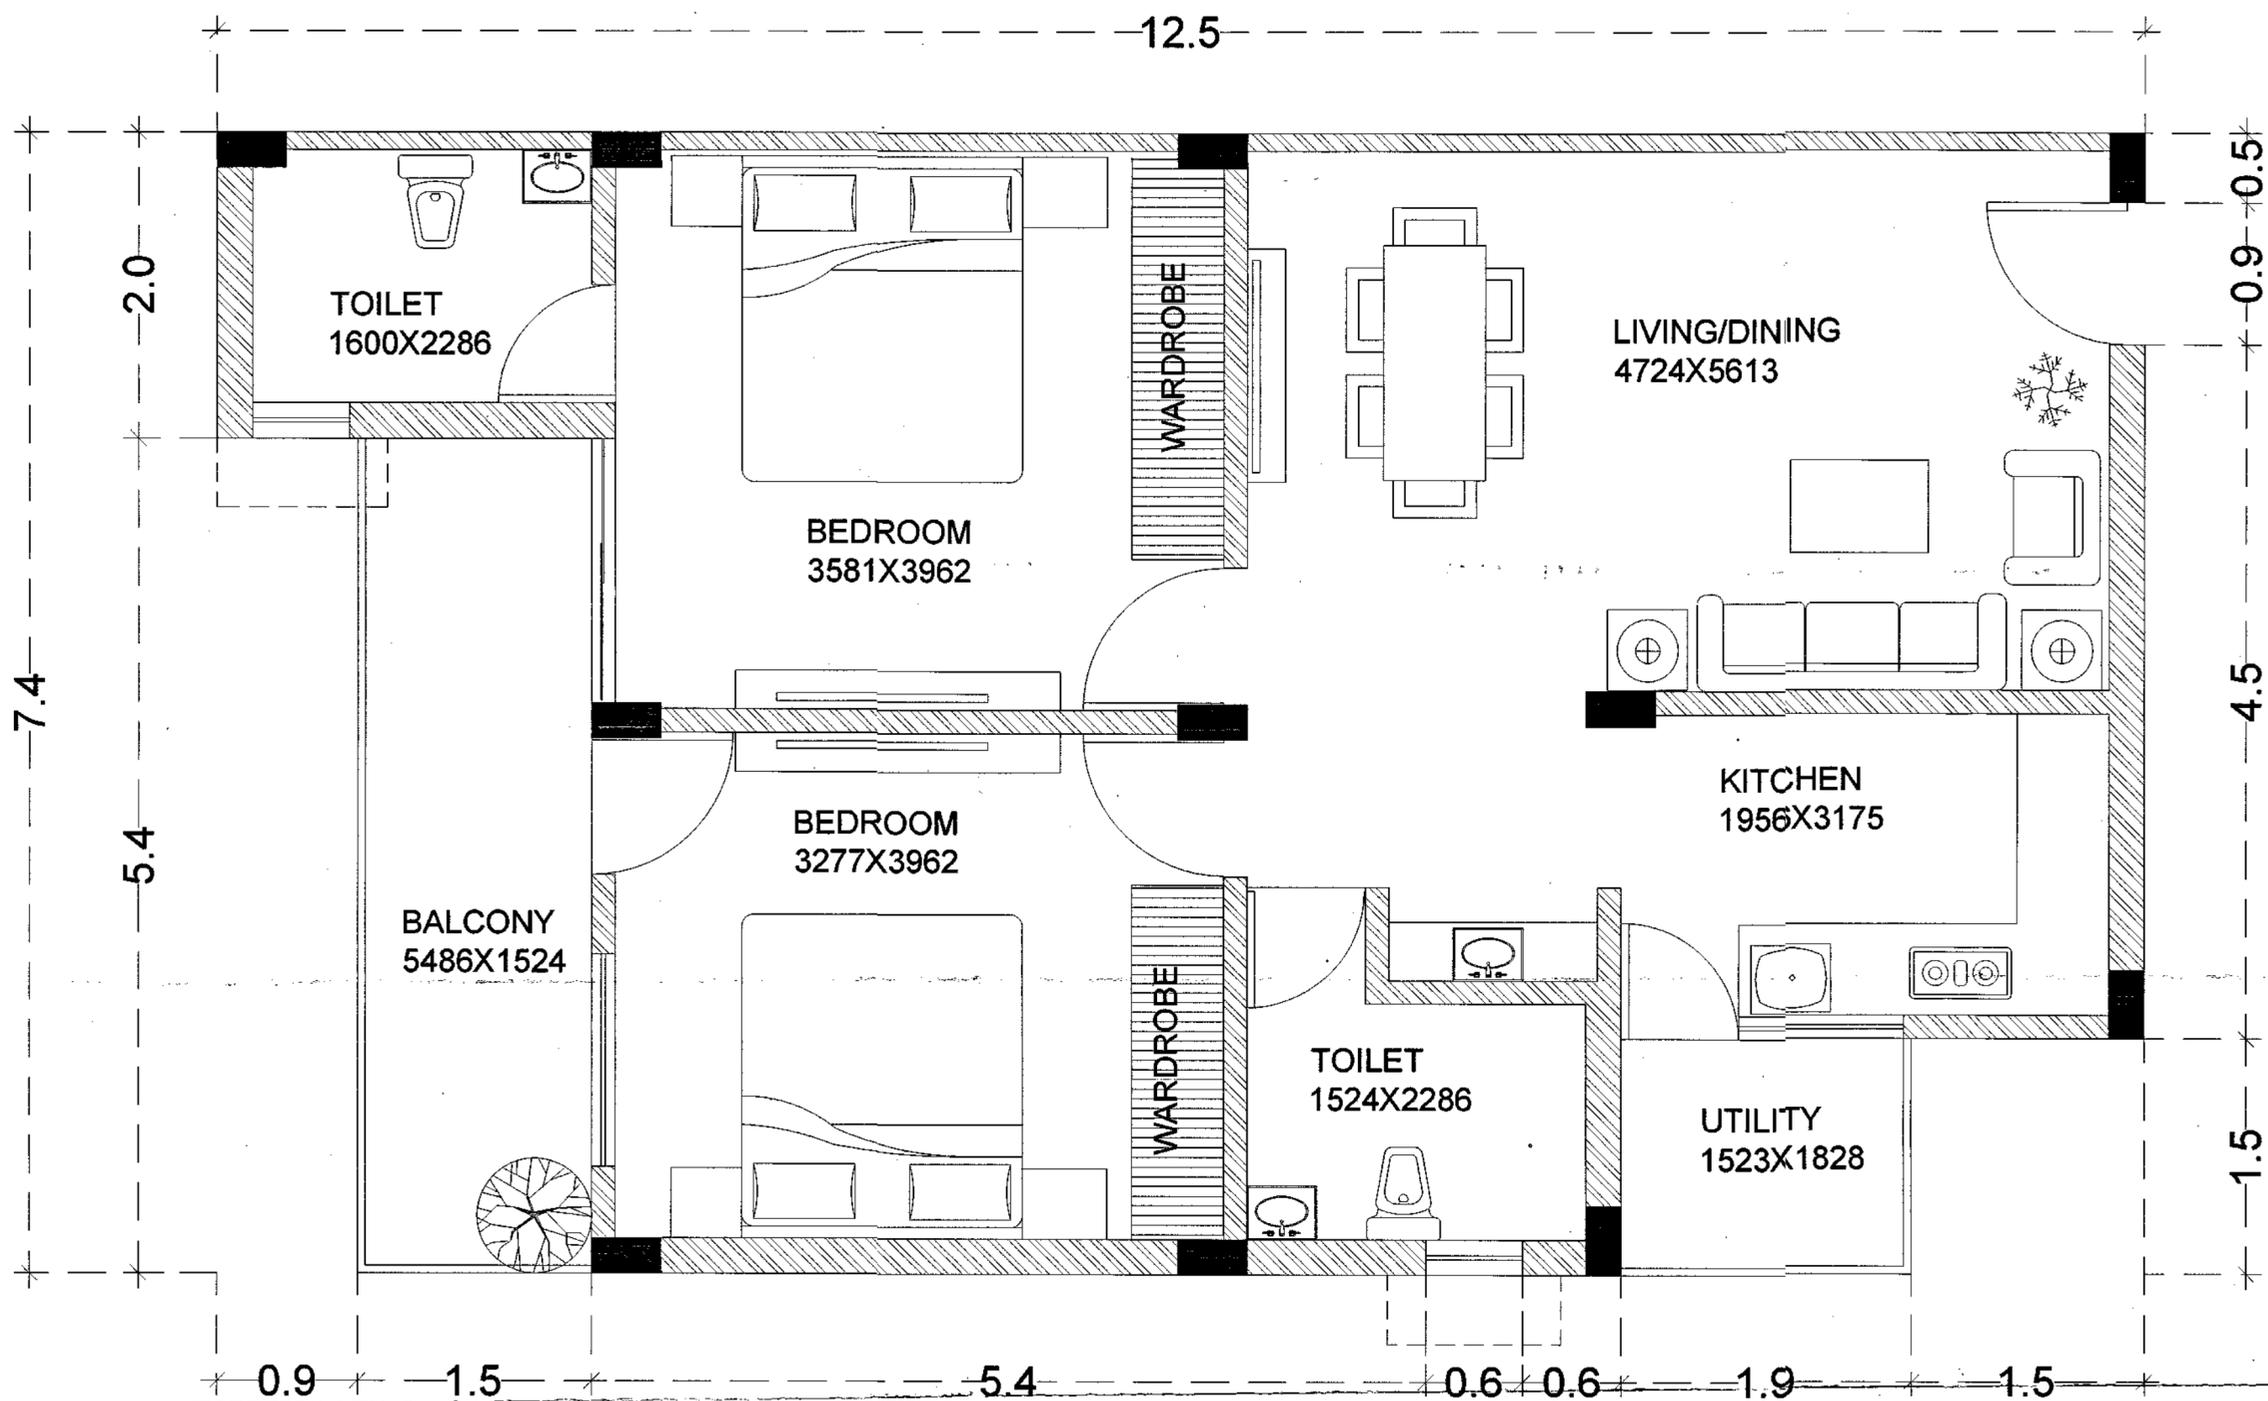

2 BHK FLAT PLAN

NOTE :

- Drawings are not to be scaled.
- Discrepancies if found any to be reported to Architect immediately.
- All dimensions to be verified by Contractor on Site prior to any notice

| <input type="radio"/> | FOR REFERENCE | |
|----------------------------------|------------------|------|
| <input checked="" type="radio"/> | FOR APPROVAL | |
| <input type="radio"/> | FOR ESTIMATION | |
| <input type="radio"/> | FOR TENDER | |
| <input type="radio"/> | FOR CONSTRUCTION | |
| Revision | Descriptions | Date |
| | | |
| | | |
| | | |

CLIENT :
JHANSI DEVELOPMENT AUTHORITY

PROJECT TITLE :
GROUP HOUSING, BETWA VIHAR

DRAWING TITLE :
2BHK FLAT PLAN


| | |
|--------------|-----------------|
| DATE: | 05.02.2020 |
| DRAWN BY: | DD |
| CHECKED BY: | HK |
| APPROVED BY: | KGD |
| REV. NO. : | RO |
| SCALE : | NTS |
| DRG. NO. - | 1045/JDAH/AR/13 |

ARCHITECTS
ADeCon
ARCHITECTURE, INTERIORS &
LANDSCAPE CONSTRUCTION
A-54 Okhla Phase-2
New Delhi 110020
+91 8700806967
mail@adecon.org | www.adecon.org


JHANSI DEVELOPMENT AUTHORITY

| | |
|------|---|
| ATP | <i>[Signature]</i> 25.02.2020 (जितेन्द्र सिंह सहरवार) सहायक नगर नियोजक झांसी विकास प्राधिकरण, झांसी |
| SEC. | <i>[Signature]</i> 25.2.2020 सचिव झांसी विकास प्राधिकरण, झांसी |
| VC | <i>[Signature]</i> 25/2/2020 |

NOTE : ALL DIMENSIONS ARE IN MTS.

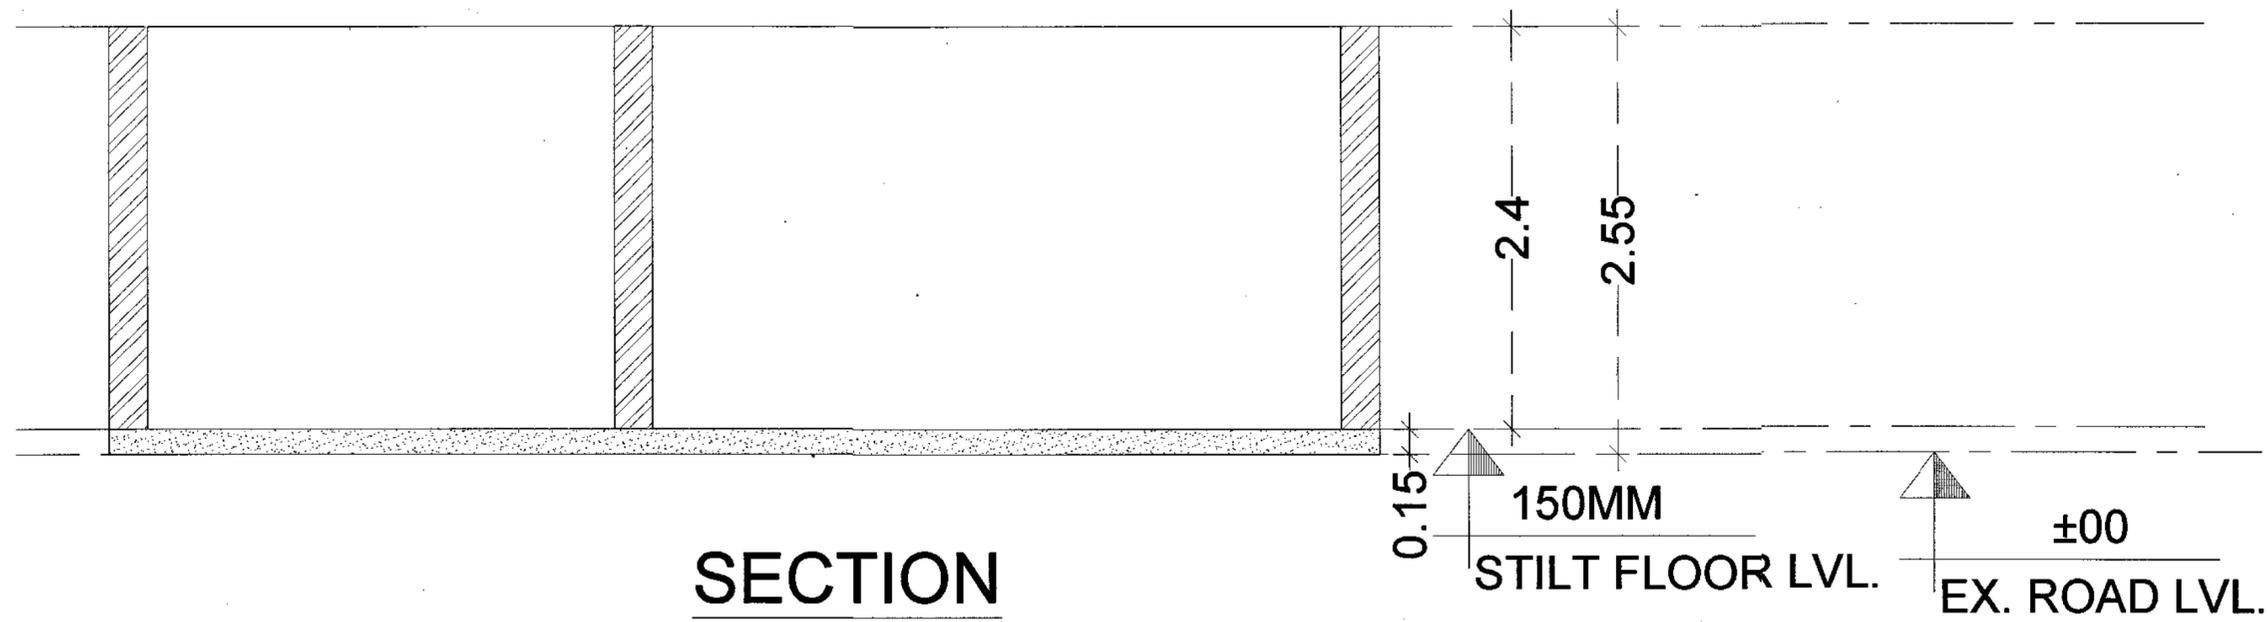

SECTION

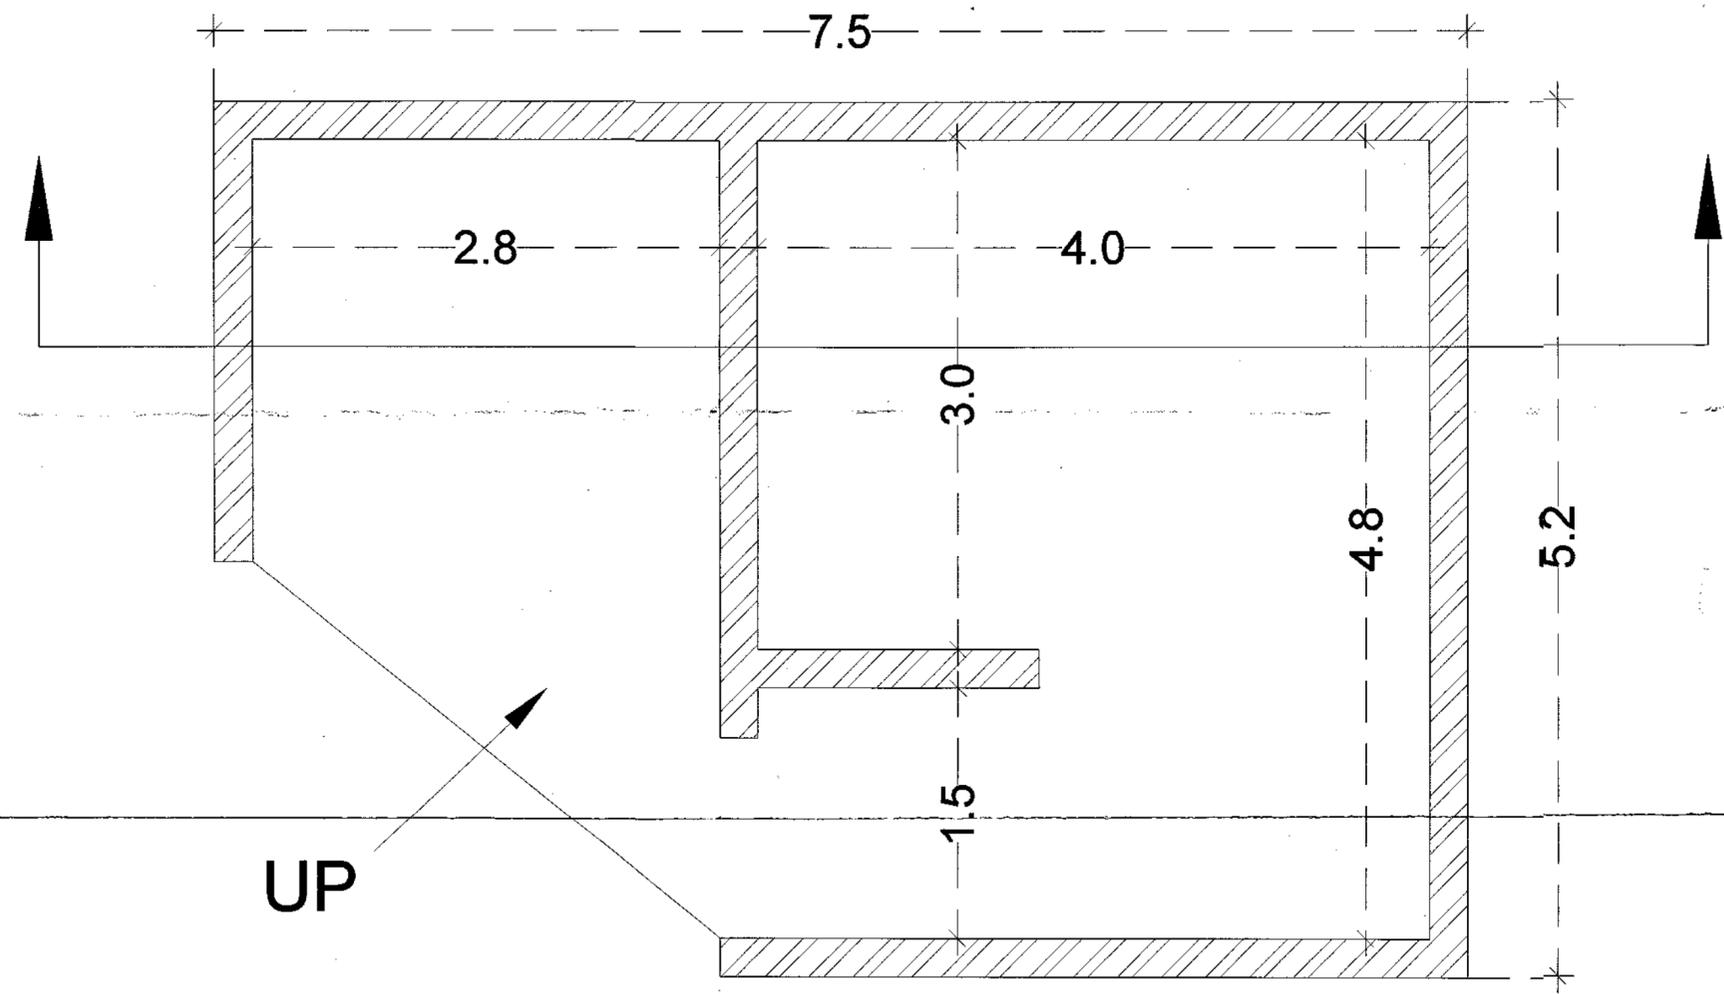

PLAN

NOTE :
 • Drawings are not to be scaled.
 • Discrepancies if found any to be reported to Architect immediately.
 • All dimensions to be verified by Contractor on Site prior to any notice

| | | |
|----------------------------------|------------------|------|
| <input type="radio"/> | FOR REFERENCE | |
| <input checked="" type="radio"/> | FOR APPROVAL | |
| <input type="radio"/> | FOR ESTIMATION | |
| <input type="radio"/> | FOR TENDER | |
| <input type="radio"/> | FOR CONSTRUCTION | |
| Revision | Descriptions | Date |
| | | |
| | | |
| | | |

CLIENT : JHANSI DEVELOPMENT AUTHORITY



PROJECT TITLE : GROUP HOUSING, BETWA VIHAR

DRAWING TITLE : GARBAGE SORTING ROOM

| | | |
|---------------|------------|---|
| DATE: | 05.02.2020 |  |
| DRAWN BY: | DD | |
| CHECKED BY: | HK | |
| APPROVED BY: | KGD | SCALE : NTS |
| REV. NO. : R0 | | DRG. NO. - 1045/JDAH/AR/16 |

ARCHITECTS
ADeCon
 ARCHITECTURE, INTERIORS & LANDSCAPE CONSTRUCTION
 A-54 Okhla Phase-2
 New Delhi 110020
 +91 8700806967
 mail@adecon.org | www.adecon.org

JHANSI DEVELOPMENT AUTHORITY
  
| | |
|------|---|
| ATP |  25-02-2020 (जिसेन्द्र सिंह साहचर) सहायक नगर नियोजक झाँसी विकास प्राधिकरण, झाँसी |
| SEC. |  25-02-2020 सचिव झाँसी विकास प्राधिकरण, झाँसी |
| VC |  20/2/2020 महानिरीक्षक |

NOTE : ALL DIMENSIONS ARE IN MTS.