

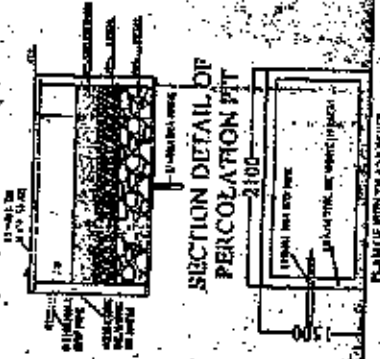


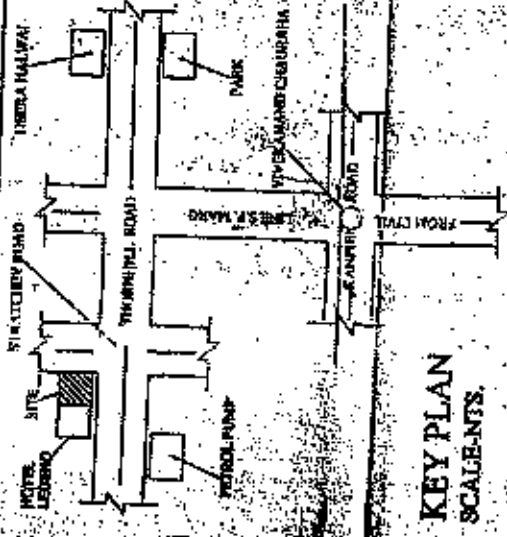

BOLD AREA REQUIREMENT		AREA
NO.	PARTICULARS OF ITEM	SQ. FT.
1	TOTAL PLOT AREA	2779.59
2	CONCRETE AREA UNDER ROAD WIDENING	1588.71
3	AREA UNDER ROAD WIDENING (ALREADY DEDUCTED IN FREEHOLD DEED)	3057.85
4	PERCOLATION PIT	100.00
5	AREA UNDER ROAD WIDENING (ALREADY DEDUCTED IN FREEHOLD DEED)	3057.85
6	TOTAL PLOT AREA	2779.59
7	CONCRETE AREA UNDER ROAD WIDENING	1588.71
8	AREA UNDER ROAD WIDENING (ALREADY DEDUCTED IN FREEHOLD DEED)	3057.85
9	PERCOLATION PIT	100.00
10	AREA UNDER ROAD WIDENING (ALREADY DEDUCTED IN FREEHOLD DEED)	3057.85
11	TOTAL PLOT AREA	2779.59
12	CONCRETE AREA UNDER ROAD WIDENING	1588.71
13	AREA UNDER ROAD WIDENING (ALREADY DEDUCTED IN FREEHOLD DEED)	3057.85
14	PERCOLATION PIT	100.00
15	AREA UNDER ROAD WIDENING (ALREADY DEDUCTED IN FREEHOLD DEED)	3057.85
16	TOTAL PLOT AREA	2779.59
17	CONCRETE AREA UNDER ROAD WIDENING	1588.71
18	AREA UNDER ROAD WIDENING (ALREADY DEDUCTED IN FREEHOLD DEED)	3057.85
19	PERCOLATION PIT	100.00
20	AREA UNDER ROAD WIDENING (ALREADY DEDUCTED IN FREEHOLD DEED)	3057.85
21	TOTAL PLOT AREA	2779.59
22	CONCRETE AREA UNDER ROAD WIDENING	1588.71
23	AREA UNDER ROAD WIDENING (ALREADY DEDUCTED IN FREEHOLD DEED)	3057.85
24	PERCOLATION PIT	100.00
25	AREA UNDER ROAD WIDENING (ALREADY DEDUCTED IN FREEHOLD DEED)	3057.85
26	TOTAL PLOT AREA	2779.59
27	CONCRETE AREA UNDER ROAD WIDENING	1588.71
28	AREA UNDER ROAD WIDENING (ALREADY DEDUCTED IN FREEHOLD DEED)	3057.85
29	PERCOLATION PIT	100.00
30	AREA UNDER ROAD WIDENING (ALREADY DEDUCTED IN FREEHOLD DEED)	3057.85
31	TOTAL PLOT AREA	2779.59
32	CONCRETE AREA UNDER ROAD WIDENING	1588.71
33	AREA UNDER ROAD WIDENING (ALREADY DEDUCTED IN FREEHOLD DEED)	3057.85
86	TOTAL PLOT AREA	2779.59
87	CONCRETE AREA UNDER ROAD WIDENING	1588.71
88	AREA UNDER ROAD WIDENING (ALREADY DEDUCTED IN FREEHOLD DEED)	3057.85
89	PERCOLATION PIT	100.00
90	AREA UNDER ROAD WIDENING (ALREADY DEDUCTED IN FREEHOLD DEED)	3057.85
91	TOTAL PLOT AREA	2779.59
92	CONCRETE AREA UNDER ROAD WIDENING	1588.71
93	AREA UNDER ROAD WIDENING (ALREADY DEDUCTED IN FREEHOLD DEED)	3057.85
94	PERCOLATION PIT	100.00
95	AREA UNDER ROAD WIDENING (ALREADY DEDUCTED IN FREEHOLD DEED)	3057.85
96	TOTAL PLOT AREA	2779.59
97	CONCRETE AREA UNDER ROAD WIDENING	1588.71
98	AREA UNDER ROAD WIDENING (ALREADY DEDUCTED IN FREEHOLD DEED)	3057.85
99	PERCOLATION PIT	100.00
100	AREA UNDER ROAD WIDENING (ALREADY DEDUCTED IN FREEHOLD DEED)	3057.85

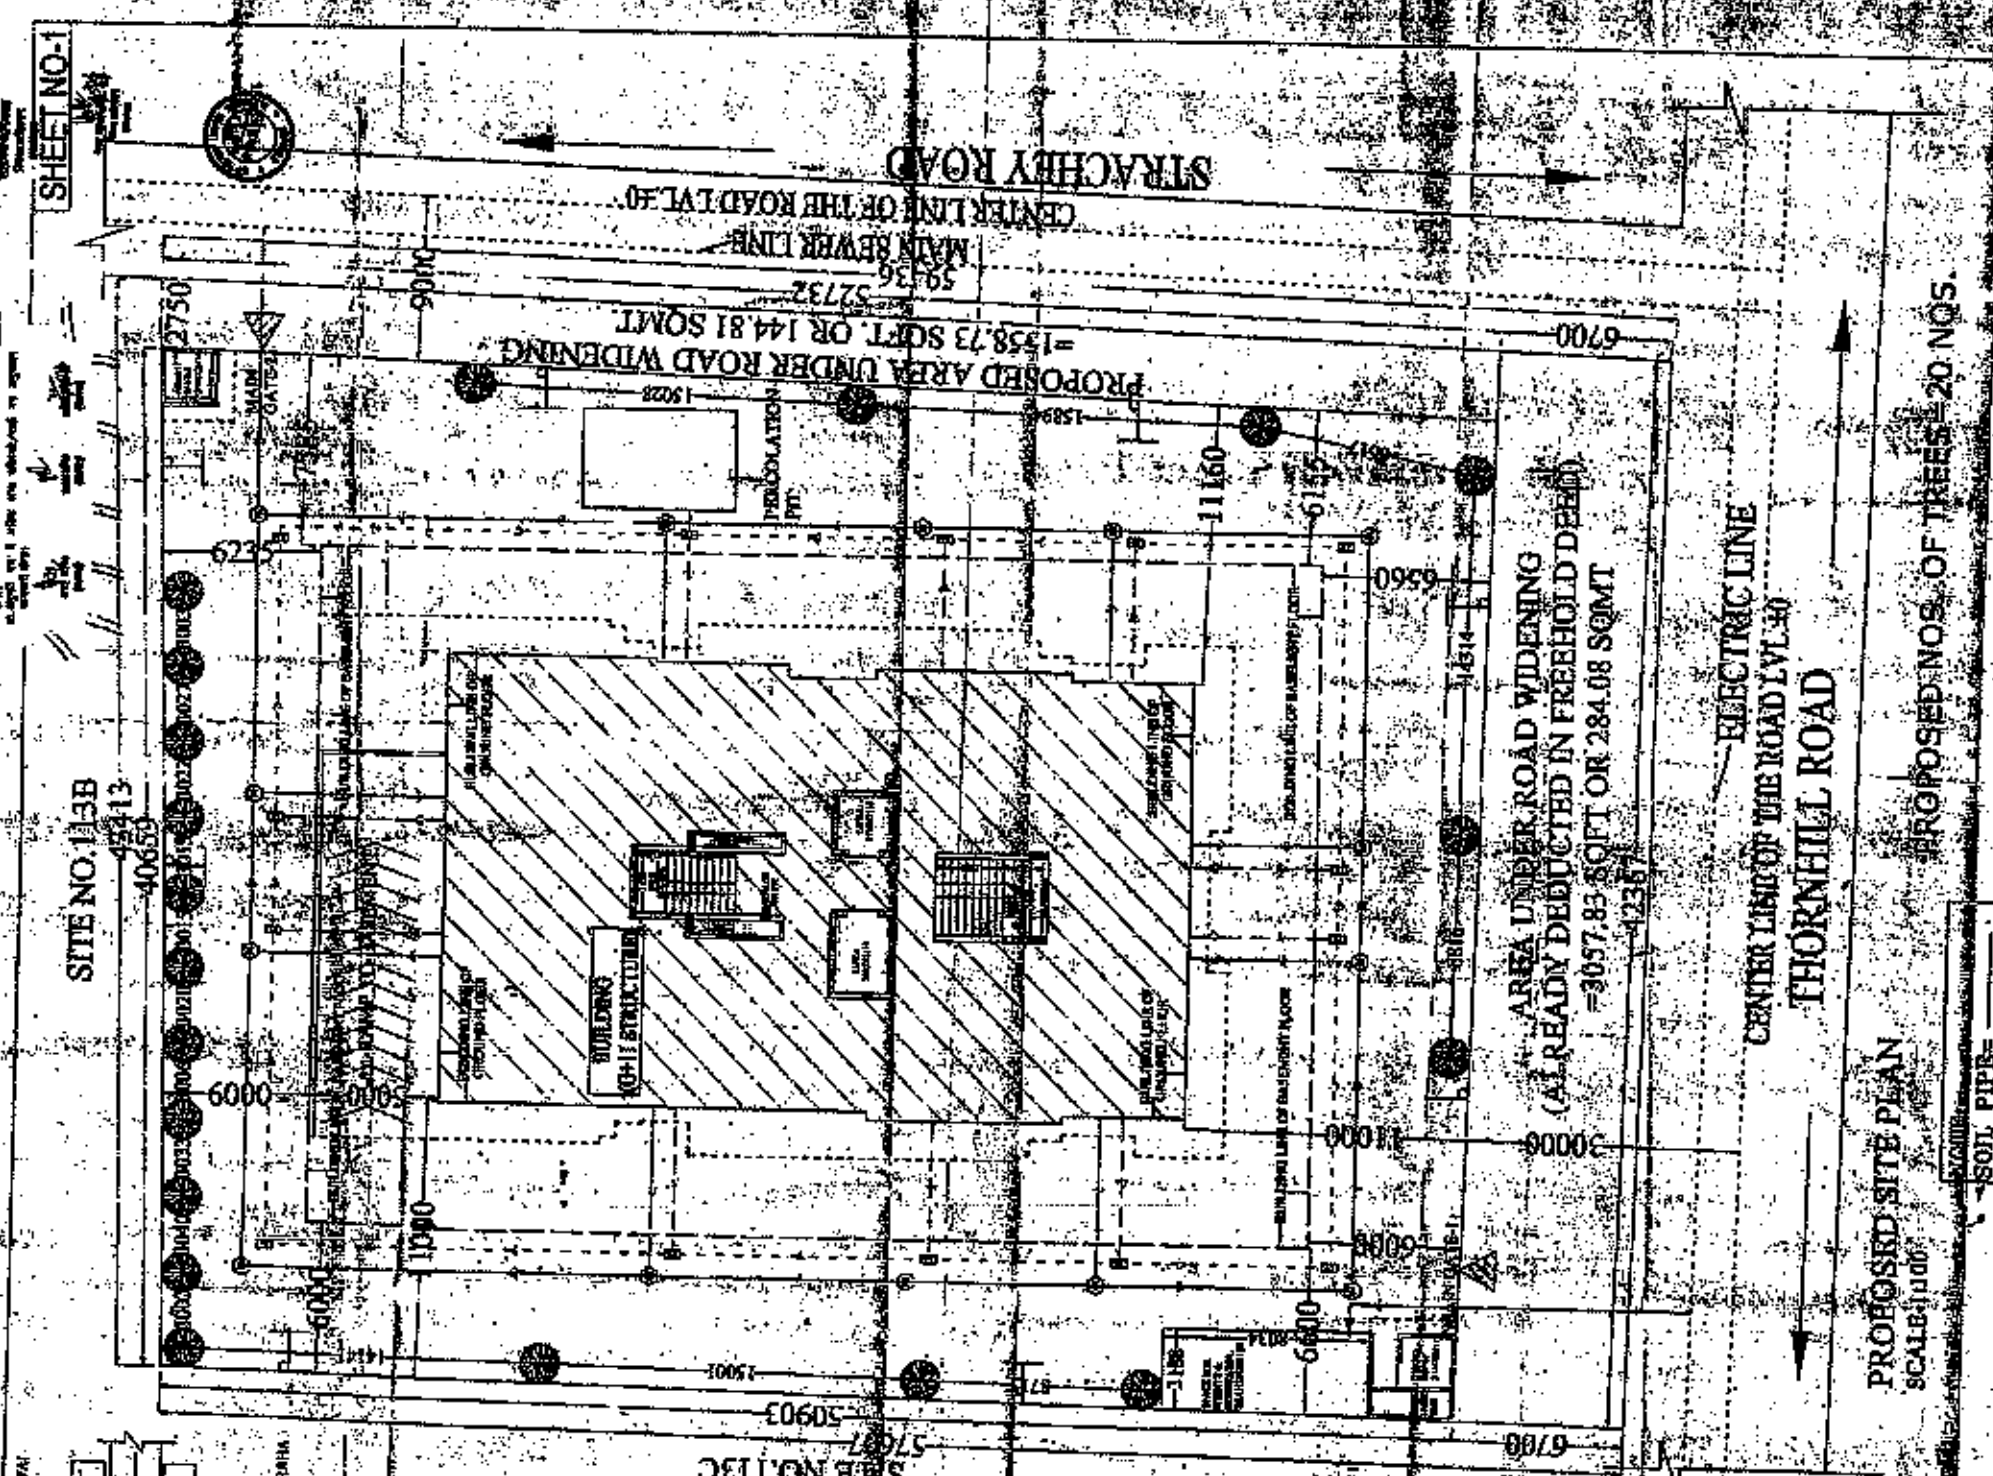

PROJECT:
PROPOSED GROUP FRUSTRING AT DUNGLOW NO.2 (OLD), 35 (NEW) AT
ANZUL NOW FREEHOLD PLOT NO. 113, CIVIL STATION THORNHILL
ROAD, CIVIL LINES, ALLAHABAD.

OWNER:
SRI. SHARAD KUMAR VARNEY
SRI. MANOJ KUMAR VARNEY
SRI. LATE SUSHIL KUMAR
VARNEY

ARCHITECT:
SRI. SHARAD KUMAR VARNEY
SRI. MANOJ KUMAR VARNEY
SRI. LATE SUSHIL KUMAR
VARNEY

PROPOSED SITE PLAN
SCALE-1/100

PROPOSED NOS. OF TREES = 20 NOS.

SCALE-1/100

SHEET NO.-1

PROPOSED AREA UNDER ROAD WIDENING
(ALREADY DEDUCTED IN FREEHOLD DEED)
= 3057.85 SQFT OR 284.08 SQMT

PROPOSED NOS. OF TREES = 20 NOS.

PROPOSED AREA UNDER ROAD WIDENING
(ALREADY DEDUCTED IN FREEHOLD DEED)
= 3057.85 SQFT OR 284.08 SQMT

PROPOSED NOS. OF TREES = 20 NOS.


GROUP HOUSING AT BONGLOW NO. 2
 (FORMERLY AT NAZUL NOW GREENHOLD PLOT
 CIVIL STATION, THORNTON ROAD, KARABAD

TABLE OF OPENING (GROSS AREA)

NO.	DESCRIPTION	AREA (SQ. M)
1	DOOR	1.20
2	WINDOW	1.20
3	DOOR	1.20
4	WINDOW	1.20
AREA STATEMENT BASEMENT FLOOR

NO.	DESCRIPTION	AREA (SQ. M)
1	PRO. BUILT UP AREA AT BASEMENT	444.10
2	PRO. TOTAL NOS. OF FLOOR	1.00
3	PRO. GRAND TOTAL BUILT UP AREA	444.10
4	NOS. OF UNIT AT EACH FLOOR	2.00
5	GRAND TOTAL NOS. OF UNITS (2X4)	2.00

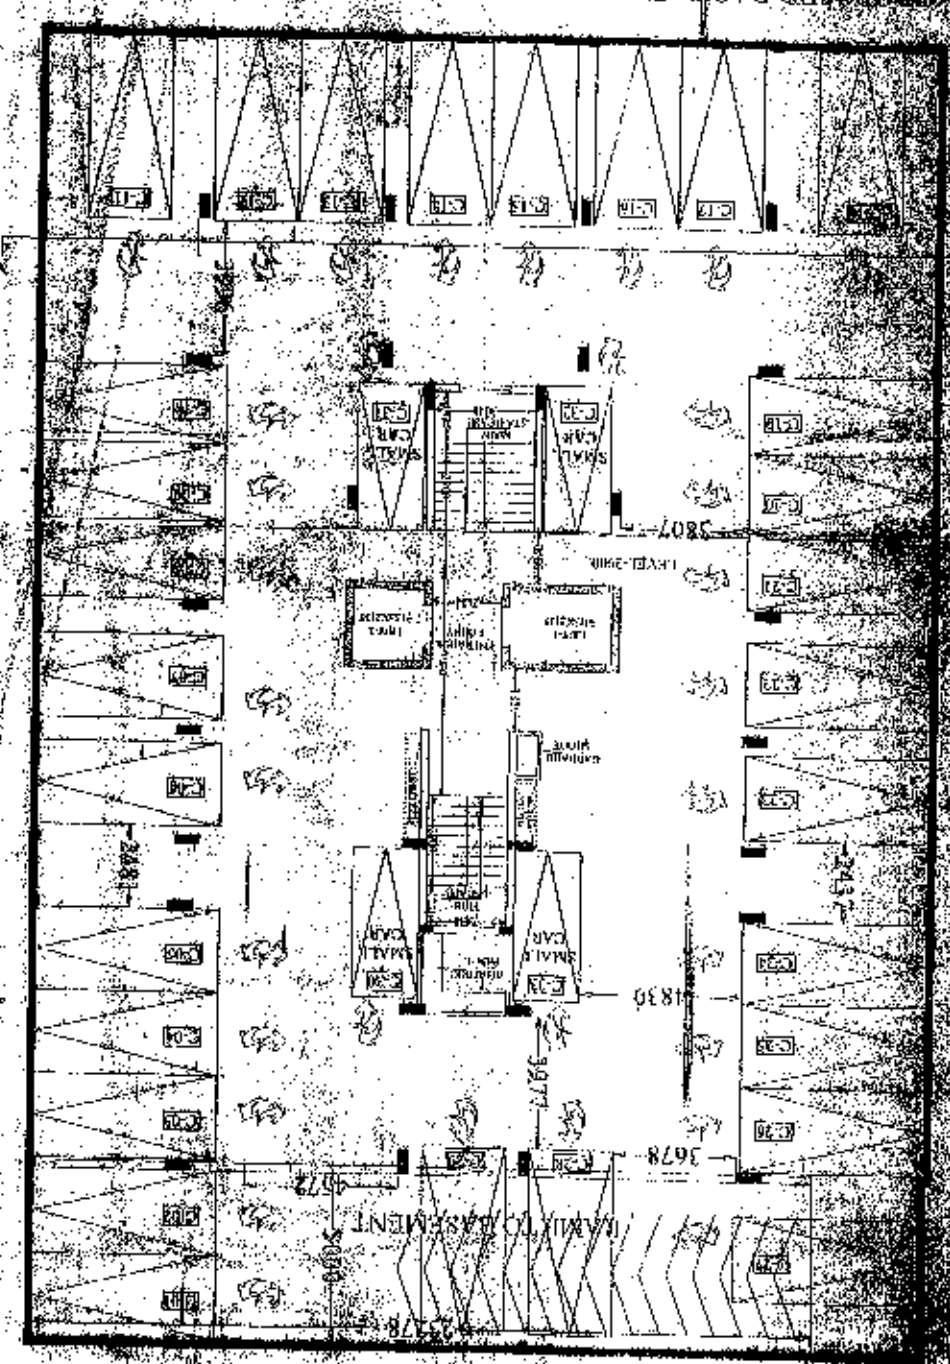


BASMENT &
 TYPICAL FLOOR PLAN
 SHEET NO-3 SCALE: 1:100

1- SHRI SHARAD KUMAR VARSNIEY
 2- SHRI MANOJ KUMAR VARSNIEY
 BOTH S/O LATE SUSHIL KUMAR VARSNIEY


AREA STATEMENT FIRST FLOOR

NO.	DESCRIPTION	AREA (SQ. M)
1	PRO. BUILT UP AREA AT EACH FLOOR	4700.29
2	PRO. TOTAL NOS. OF FLOOR	1.00
3	PRO. GRAND TOTAL BUILT UP AREA	4700.29
4	NOS. OF UNIT AT EACH FLOOR	2.00
5	GRAND TOTAL NOS. OF UNITS (2X4)	2.00

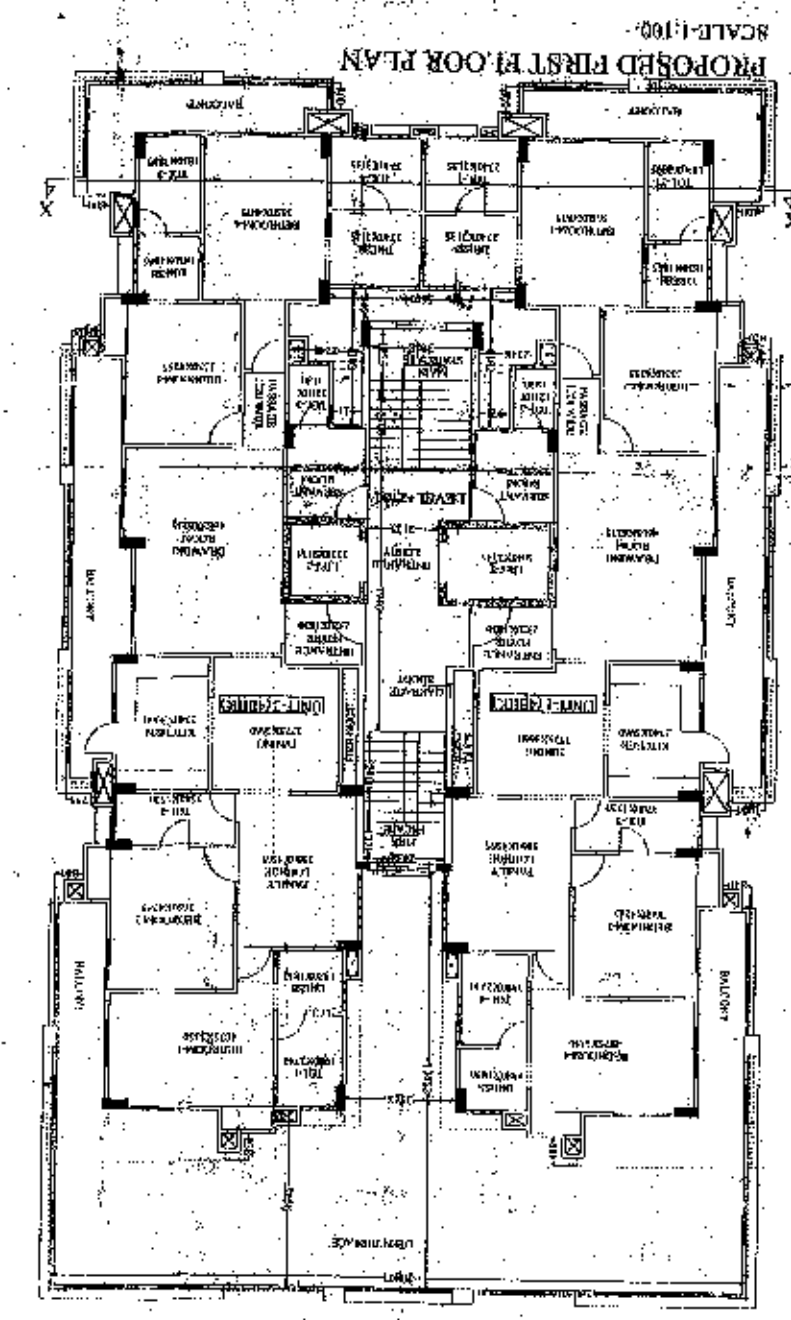

NOTE:- ALL DIMENSIONS ARE IN MM

S.NO	PARTICULAR	SOFT	GROSS
1	PRO. BUILT UP AREA AT EACH FLOOR	4700.29	444.10
2	PRO. TOTAL NOS. OF FLOOR	1.00	1.00
3	PRO. GRAND TOTAL BUILT UP AREA	4700.29	3996.90
4	NOS. OF UNIT AT EACH FLOOR	2.00	2.00
5	GRAND TOTAL NOS. OF UNITS (2X4)	2.00	10.00

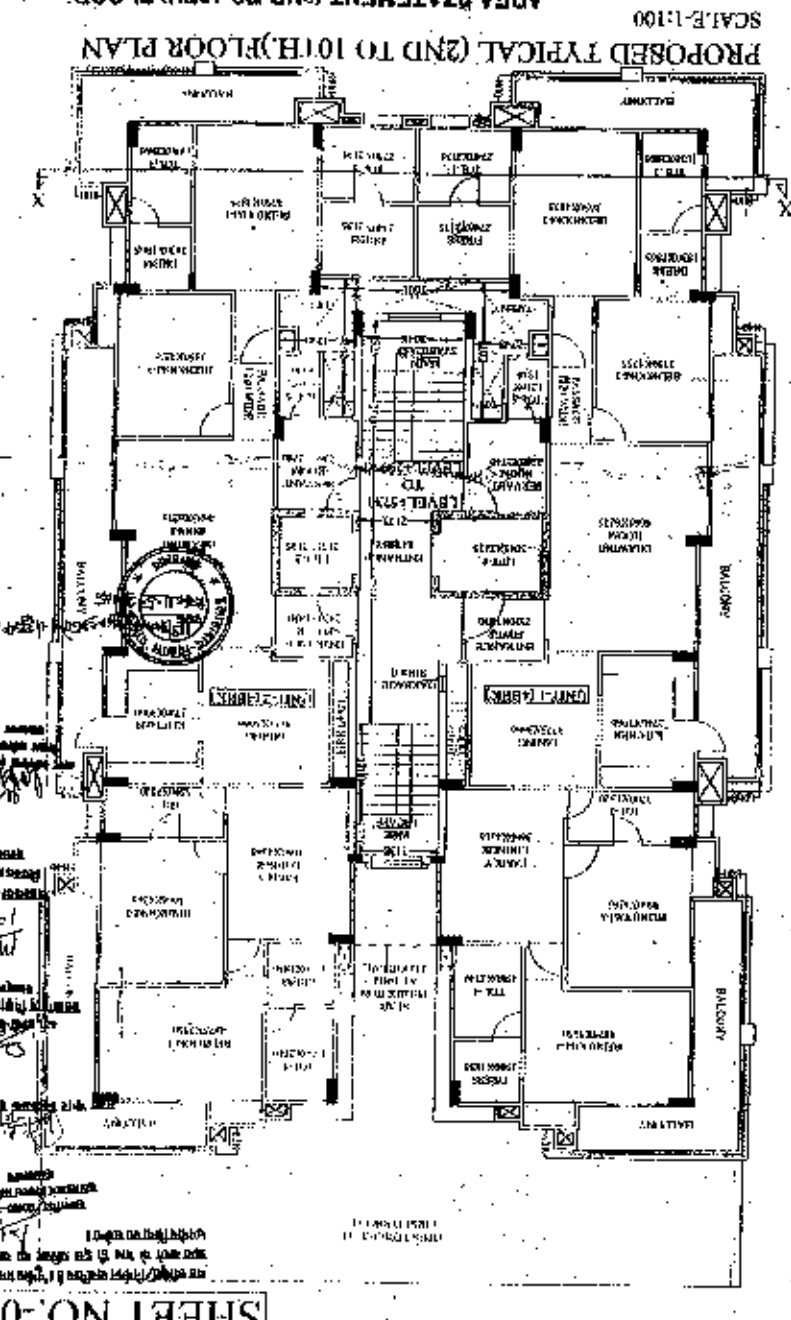

OWNER
 THIS IS CERTIFIED THAT THE DRAWING PLANS AS PER CLAUSES OF THE AND ESTATE PLAN BY ARCHITECT
 MOHAMED SINGH
 ARCHITECT
 BANGALORE, KARNATAKA
 REG. NO. 009/16728
 Self Attested

PROPOSED GROUP HOUSING AT BUNGLOW NO 23D
(OLD) 35 (NEW) AT NAZUL, NOW FREEDOM FLOT
NO 112 CIVIL STATION, THORNHILL ROAD, CHIL
TIMES, ALI AHABAD

EL ELEVANTH & TERRACE
FLOOR PLAN




2- SHRI. MANOJ KUMAR V
- SHRI. BHARAD KUMAR V
BOTH SOLATE SUSHT.
KUMAR VARNEY

ARCHITECTS
ARCHITECT
B. ARCH. INC. CO.
REG. NO. 000415740

NOTE: ALL DIMENSIONS ARE IN MM.

DECLARATION OF CONSENT TO PROCEED		PARTICULARS		AREA	
NO.	7	PROPOSED BUILDING AREA AT ELEVATION 11.00	3262.82	3262.82	3262.82
3	4	TOTAL NOS. OF UNIT AT ELEVATION	7.00	7.00	7.00

NO	DATE	DESCRIPTION	AMOUNT
1	10/1/78	RECEIVED FROM THE STATE	100.00
2	10/1/78	PAID TO THE STATE	50.00
3	10/1/78	RECEIVED FROM THE STATE	75.00
4	10/1/78	PAID TO THE STATE	25.00
5	10/1/78	RECEIVED FROM THE STATE	125.00
6	10/1/78	PAID TO THE STATE	75.00
7	10/1/78	RECEIVED FROM THE STATE	150.00
8	10/1/78	PAID TO THE STATE	100.00
9	10/1/78	RECEIVED FROM THE STATE	175.00
10	10/1/78	PAID TO THE STATE	125.00
11	10/1/78	RECEIVED FROM THE STATE	200.00
12	10/1/78	PAID TO THE STATE	150.00
13	10/1/78	RECEIVED FROM THE STATE	225.00
14	10/1/78	PAID TO THE STATE	175.00
15	10/1/78	RECEIVED FROM THE STATE	250.00
16	10/1/78	PAID TO THE STATE	200.00
17	10/1/78	RECEIVED FROM THE STATE	275.00
18	10/1/78	PAID TO THE STATE	225.00
19	10/1/78	RECEIVED FROM THE STATE	300.00
20	10/1/78	PAID TO THE STATE	250.00
21	10/1/78	RECEIVED FROM THE STATE	325.00
22	10/1/78	PAID TO THE STATE	275.00
23	10/1/78	RECEIVED FROM THE STATE	350.00
66	10/1/78	PAID TO THE STATE	825.00
67	10/1/78	RECEIVED FROM THE STATE	900.00
68	10/1/78	PAID TO THE STATE	850.00
69	10/1/78	RECEIVED FROM THE STATE	925.00
70	10/1/78	PAID TO THE STATE	875.00
71	10/1/78	RECEIVED FROM THE STATE	950.00
72	10/1/78	PAID TO THE STATE	900.00
73	10/1/78	RECEIVED FROM THE STATE	975.00
74	10/1/78	PAID TO THE STATE	925.00
75	10/1/78	RECEIVED FROM THE STATE	1000.00
76	10/1/78	PAID TO THE STATE	950.00
77	10/1/78	RECEIVED FROM THE STATE	1025.00
78	10/1/78	PAID TO THE STATE	975.00
79	10/1/78	RECEIVED FROM THE STATE	1050.00

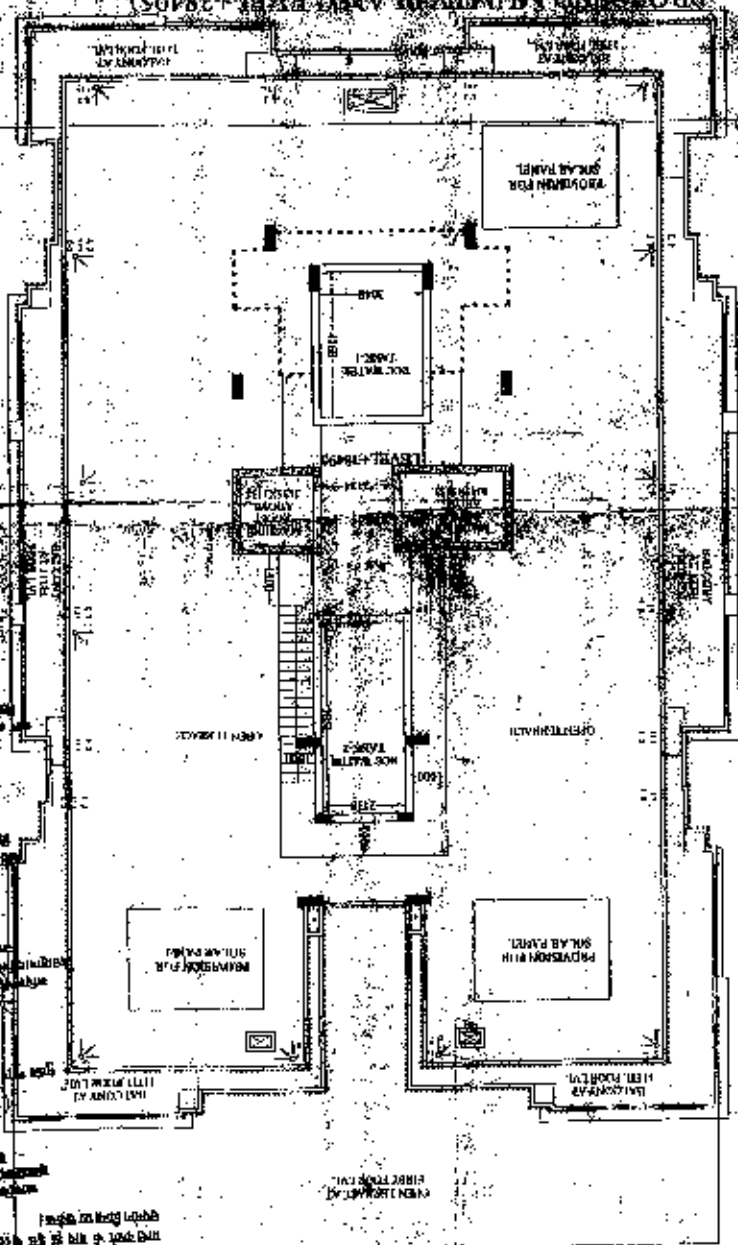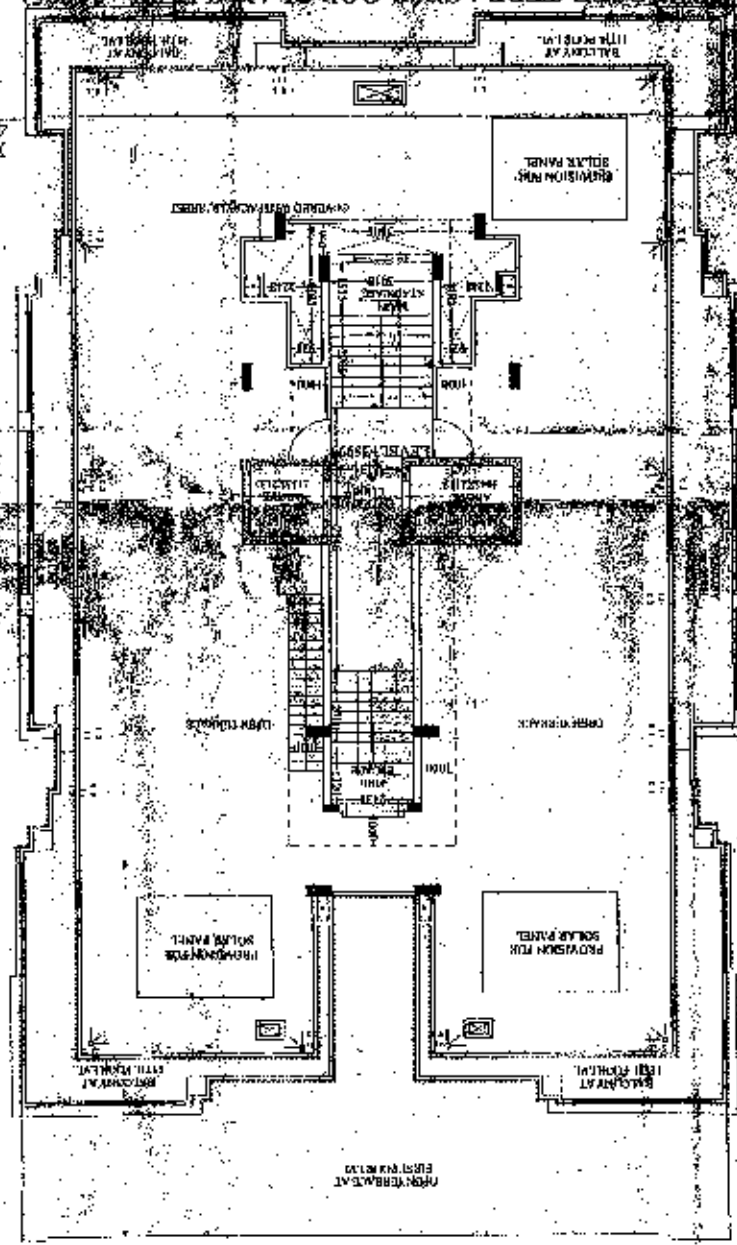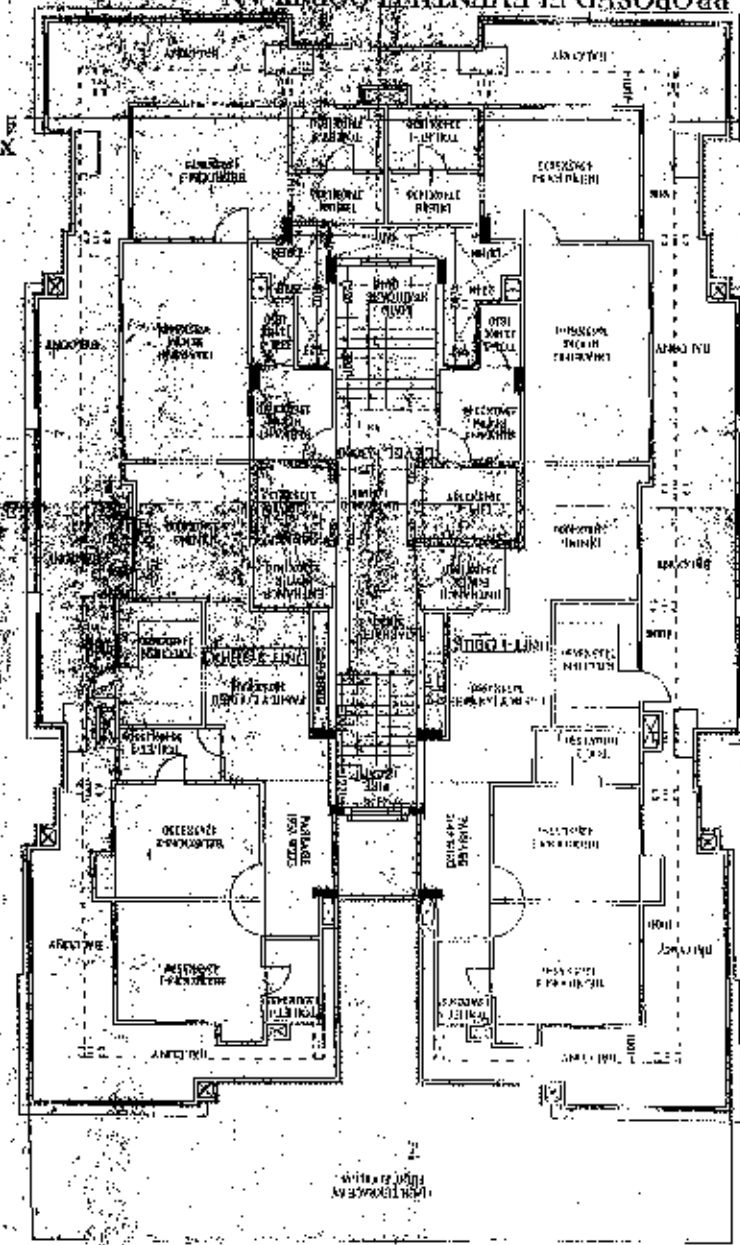

SHEET NO. 04





NOTED: 1. ALL WORK SHALL BE DONE IN ACCORDANCE WITH THE LATEST EDITIONS OF THE BUILDING CODES AND SPECIFICATIONS. 2. THE DESIGNER SHALL BE RESPONSIBLE FOR OBTAINING ALL NECESSARY PERMITS AND APPROVALS. 3. THE DESIGNER SHALL BE RESPONSIBLE FOR THE ACCURACY OF THE INFORMATION PROVIDED. 4. THE DESIGNER SHALL BE RESPONSIBLE FOR THE COMPLETION OF THE PROJECT WITHIN THE SPECIFIED TIME FRAME. 5. THE DESIGNER SHALL BE RESPONSIBLE FOR THE MAINTENANCE OF THE PROJECT RECORDS.

LEVEL +35403

TERACE FLOOR
LEVEL +35935

ELEVENTH FLOOR
LEVEL +36380

TENTH FLOOR
LEVEL +35830

NINTH FLOOR
LEVEL +36940

EIGHTH FLOOR
LEVEL +23910

SEVENTH FLOOR
LEVEL +23860

SIXTH FLOOR
LEVEL +17850

FIFTH FLOOR
LEVEL +18830

FOURTH FLOOR
LEVEL +11790

THIRD FLOOR
LEVEL +8760

SECOND FLOOR
LEVEL +5730

FIRST FLOOR
LEVEL +2700

DRIVEWAY
LEVEL +0


SOUTH SIDE ELEVATION

PROPOSED GROUP HOUSING AT BINGLOON NO. 270
OLD 35 NEW AT NACTU NEW FREEHOLD NO. 7
NO. 1130 CIVIL STATION, THORWILL, R0140 CIVIL
LINES, AND AT SMALL

SOUTH SIDE ELEVATION

1. SHRI SHARAD KUMAR VARNEY
2. SHRI MANOJ KUMAR VARNEY
3. SHRI S. L. S. SHIL
KUMAR VARNEY

ARCHITECT
B. ARCH. M.E. C.O.A.

 

Self Attested

AS SUPPLY/PROVIDE/INSTALL/ERECT/PAINT/TEST/COMMISSION/MAINTAIN/REPAIR/REPLACE/REMOVE/DEMOLISH/DESTROY/RECYCLE/REUSE/REPAIR/REPLACE/REMOVE/DEMOLISH/DESTROY/RECYCLE/REUSE

SCALE: 1/8" = 1'-0"

MOONLIGHT FLOOR
LEVEL: 38.95

TERRACE FLOOR
LEVEL: 39.95

ELEVENTH FLOOR
LEVEL: 40.95

TENTH FLOOR
LEVEL: 41.95

NINTH FLOOR
LEVEL: 42.95

EIGHTH FLOOR
LEVEL: 43.95

SEVENTH FLOOR
LEVEL: 44.95

SIXTH FLOOR
LEVEL: 45.95

FIFTH FLOOR
LEVEL: 46.95

FOURTH FLOOR
LEVEL: 47.95

THIRD FLOOR
LEVEL: 48.95

SECOND FLOOR
LEVEL: 49.95

FIRST FLOOR
LEVEL: 50.95

BASEMENT FLOOR
LEVEL: 51.95

ARCHITECT
BACH, M.E. CO.

SECTION
SECTION NO. 01



SECTION
SECTION NO. 01

