


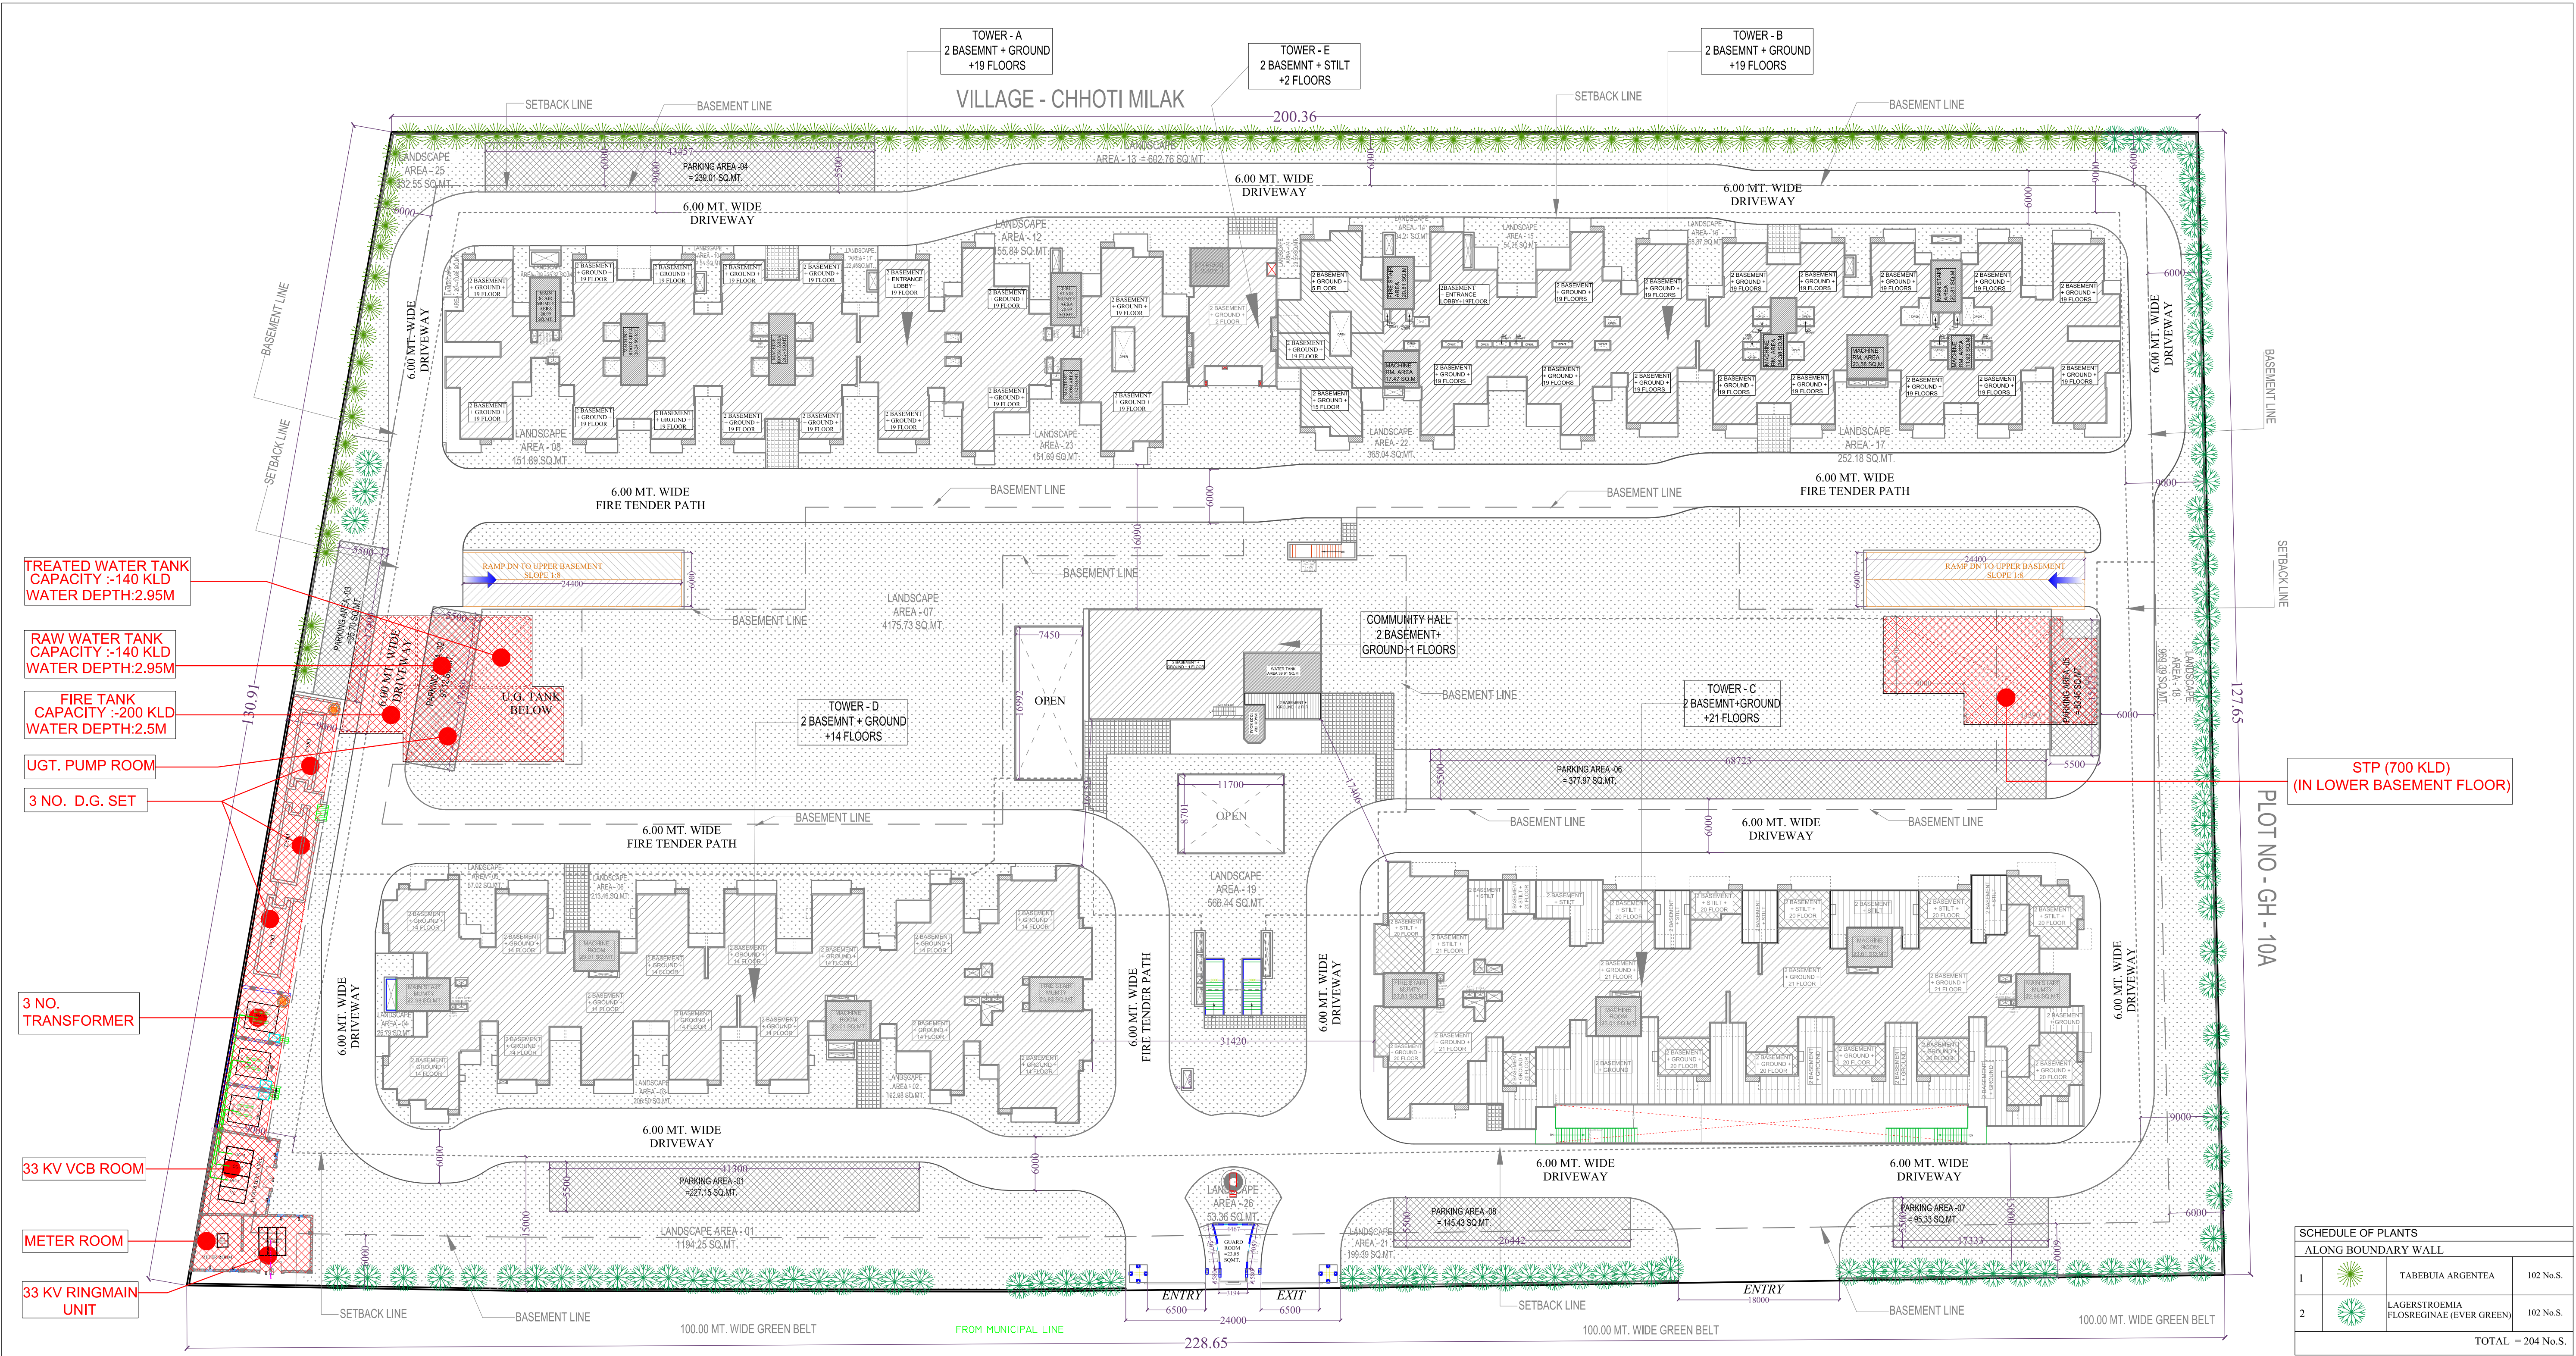

- TREATED WATER TANK
CAPACITY :-140 KLD
WATER DEPTH:2.95M
- RAW WATER TANK
CAPACITY :-140 KLD
WATER DEPTH:2.95M
- FIRE TANK
CAPACITY :-200 KLD
WATER DEPTH:2.5M
- UGT. PUMP ROOM
- 3 NO. D.G. SET
- 3 NO. TRANSFORMER
- 33 KV VCB ROOM
- METER ROOM
- 33 KV RINGMAIN UNIT

STP (700 KLD)
(IN LOWER BASEMENT FLOOR)

SCHEDULE OF PLANTS ALONG BOUNDARY WALL			
1		TABEUIA ARGENTEA	102 No.S.
2		LAGERSTROEMIA FLOSREGINAE (EVER GREEN)	102 No.S.
TOTAL = 204 No.S.			

PROJECT :-
SUBMISSION DRAWING FOR
GROUP HOUSING " HIMALAYA PRIDE"
AT PLOT No - GH-10B , TECH ZONE-IV
GREATER NOIDA (U.P)
OWNER :-
M/s HIMALAYA REAL STATE PVT.LTD.
REGD. OFFICE : 7365, PREM NAGAR(SHAKTI NAGAR),
NEW DELHI - 1100

DRAWING TITLE :-
DEVELOPMENT WORK PLAN

ARCHITECTS :
Space Designers International
B - 34, SECTOR-67, NOIDA
PH : +91 9711633717, 18, 19 & 20
Mob: 9611070399, 9611336231
e-mail : spaceds@gmail.com, www.spaceds.com

DRAWN BY :-
SANJAY

CHECKED BY :-
VISHAL


SCALE
1: 350

DATED :-

ARCHITECT'S SIGN.

AUTHORISED SIGNATURE

DRG.NO. - 01

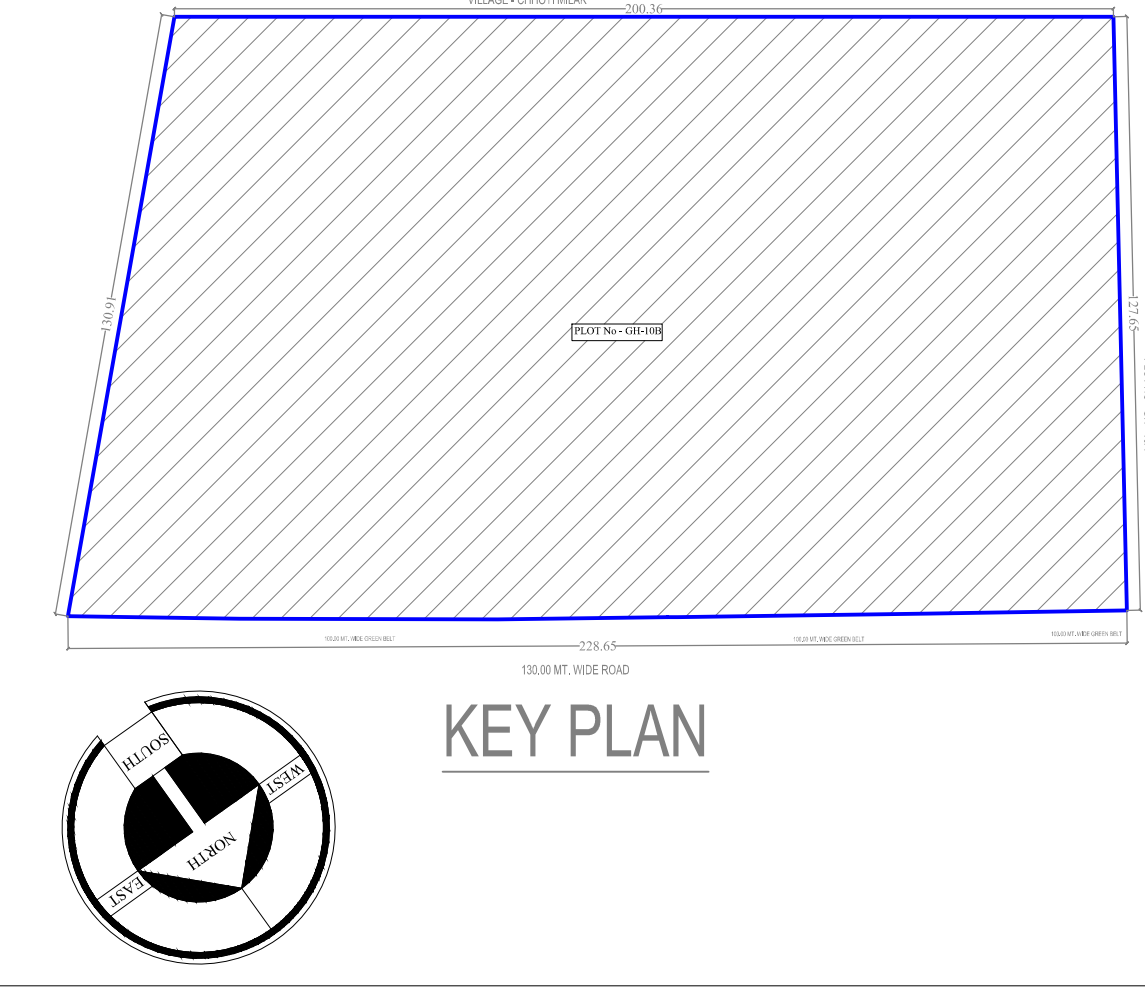

KEY PLAN

130.00 MT. WIDE ROAD

SITE PLAN

LEGEND :-	
1	SETBACK LINE
2	BASEMENT LINE
3	TOWER ENTRANCE
4	PARKING AREA