



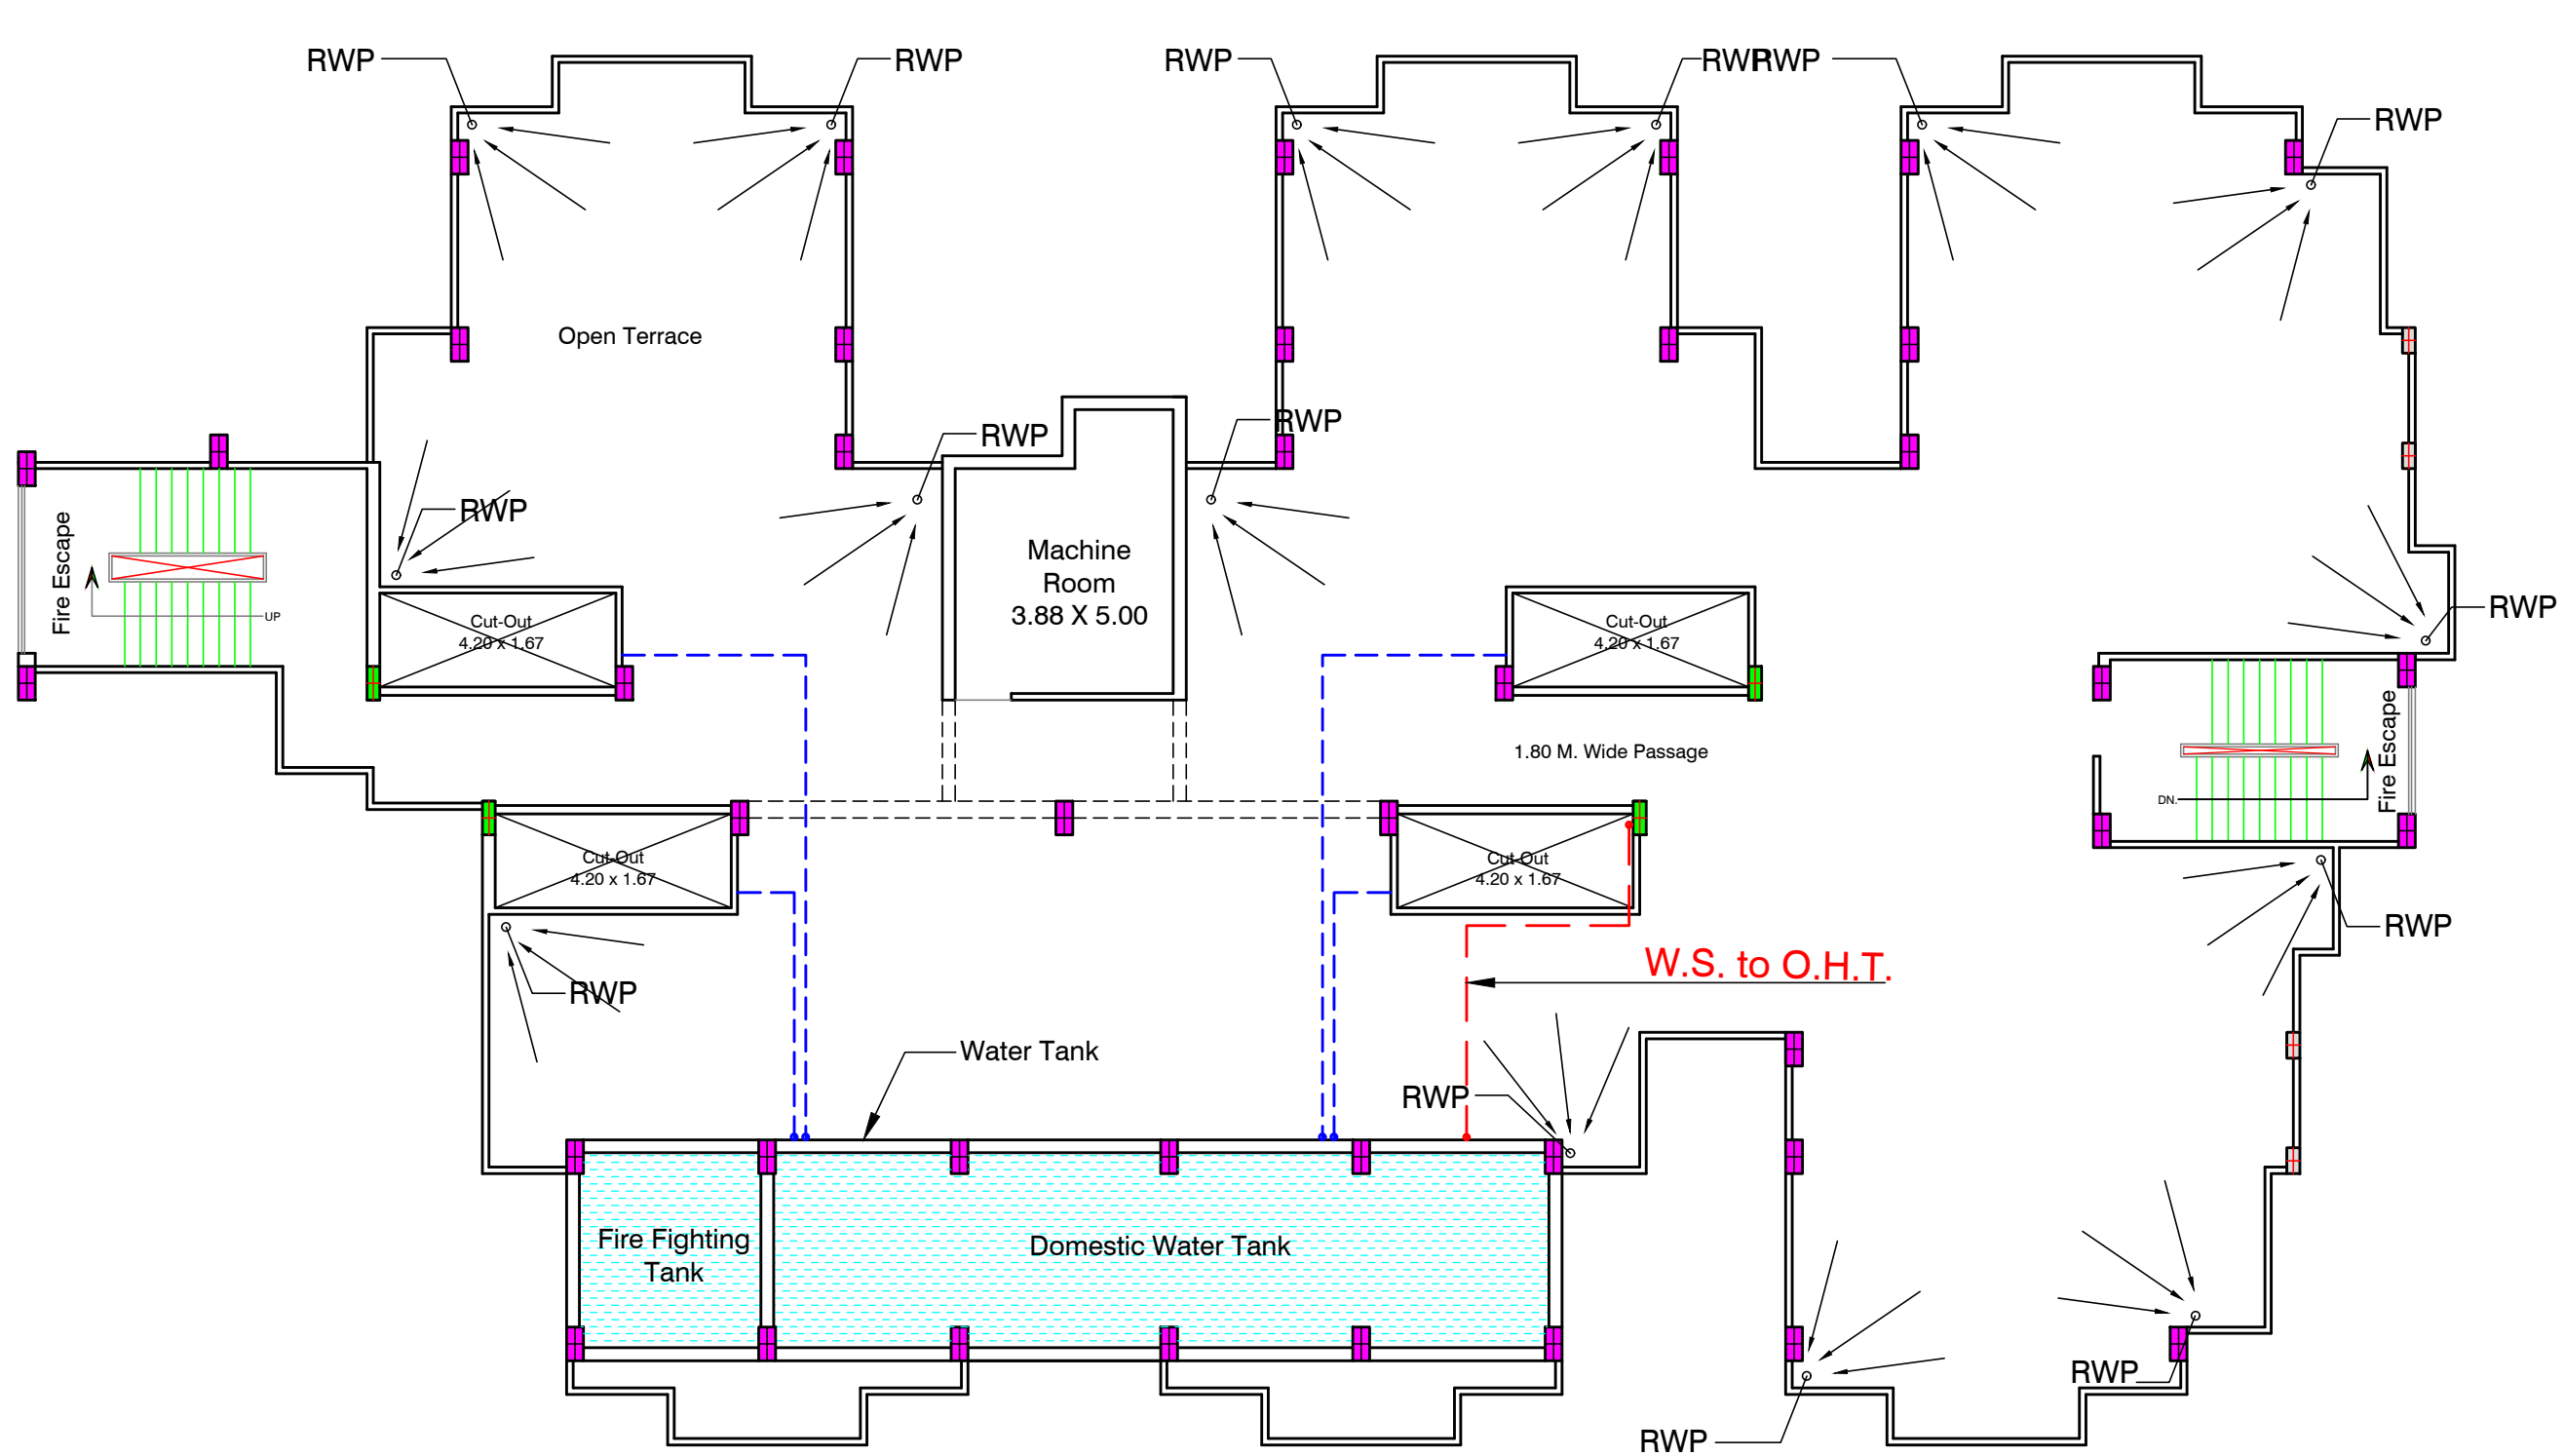


TERRACE FLOOR PLAN

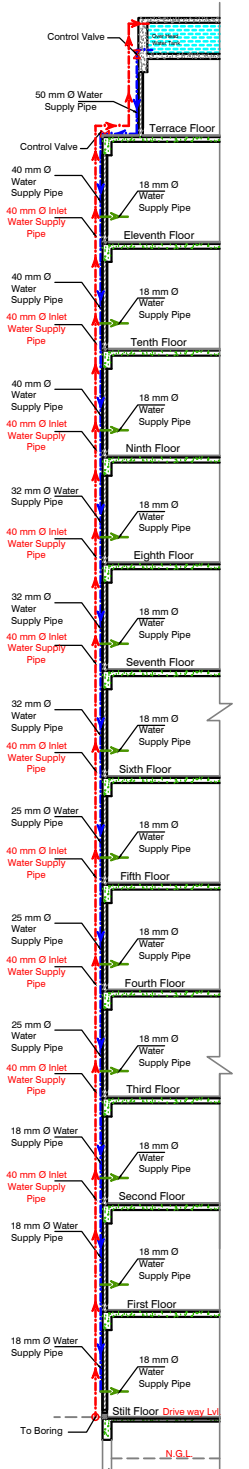


Typical Section

Note - All Rain Water Pipe (RWP) Should be Given For Under Ground Rain Water Harvesting


PROPOSED RESIDENTIAL BUILDING PLAN ON PLOT NO.-7 PREMISES NO-12/474 GWALTOLI , KANPUR NAGAR.	
OWNED BY :	OWNER'S SIGN :
ACP DEVELOPERS LLP THROUGH PARTNER- R. K. AGARWAL PLOT NO. - 7, PREMISES NO. - 12/474, GWALTOLI KANPUR NAGAR.	
ENGINEER'S SIGN/ ARCHITECT'S SIGN	
ARCHITECT PAVAN K. SAWLANI REG.No.CA/99/25005	
PAVAN & ASSOCIATES HIG 21, Mukharji Vihar Indira Nagar Kanpur 208024 Phone No. 08090823823	
Scale - 1:50	North
DRW. No. - 2/2	
Drawing Title - Water Supply Plan	

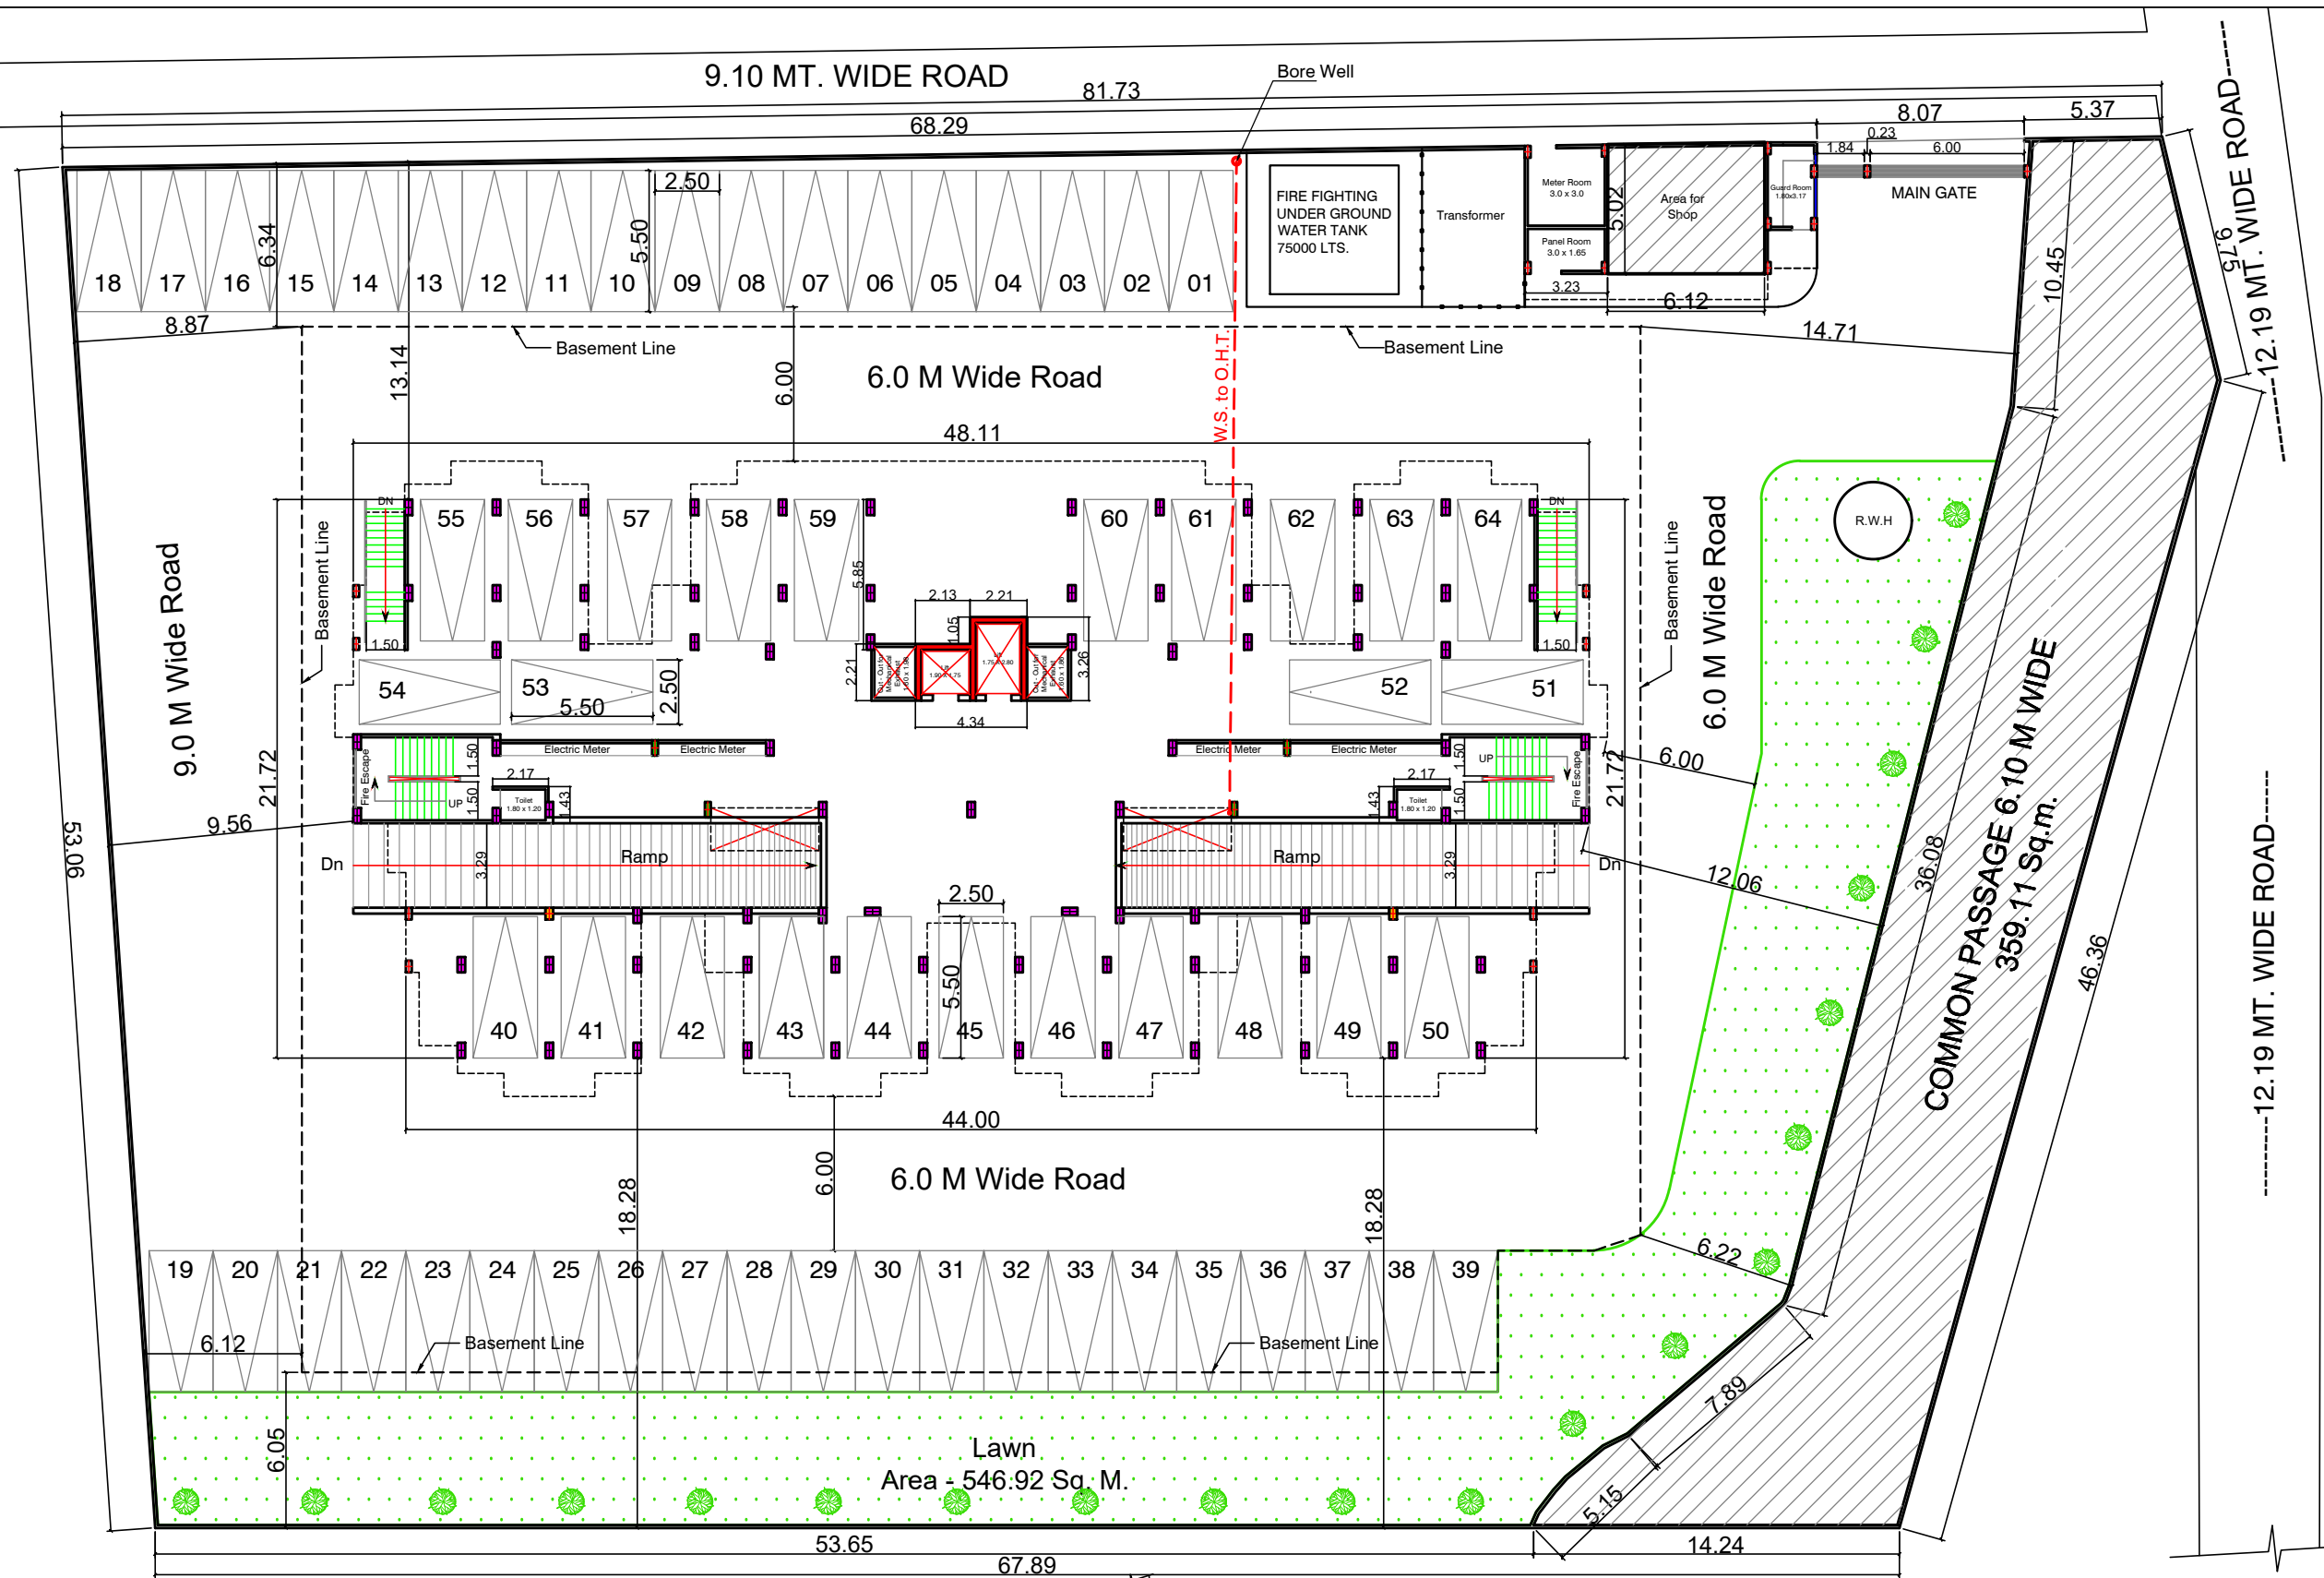

STILT FLOOR PLAN

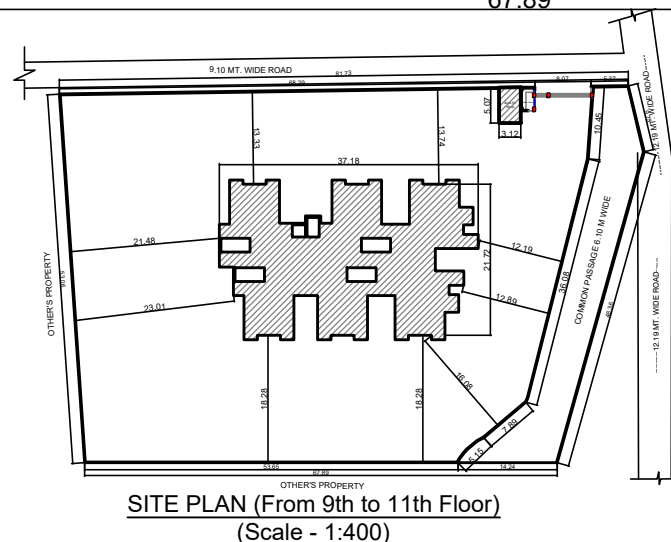

SITE PLAN (From 9th to 11th Floor)
(Scale - 1:400)

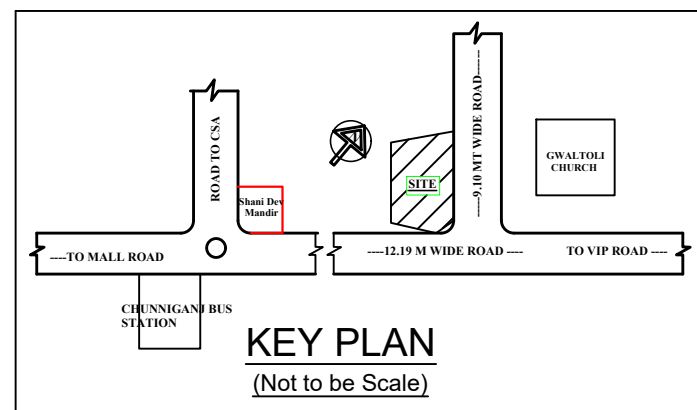

KEY PLAN
(Not to be Scale)

PROPOSED RESIDENTIAL BUILDING PLAN ON PLOT NO.-7 PREMISES NO-12/474 GWALTOLI , KANPUR NAGAR.	
OWNED BY :	OWNER'S SIGN :
ACP DEVELOPERS LLP THROUGH PARTNER- R. K. AGARWAL PLOT NO. - 7, PREMISES NO. - 12/474, GWALTOLI KANPUR NAGAR.	
ENGINEER'S SIGN/ ARCHITECT'S SIGN	
ARCHITECT PAVAN K. SAWLANI REG.No.CA/99/25005	
PAVAN & ASSOCIATES HIG 21, Mukharji Vihar Indira Nagar Kanpur 208024 Phone No. 08090823823	
Scale - 1:100	North
DRW. No. - 1/2	
Drawing Title - Water Supply Plan	