




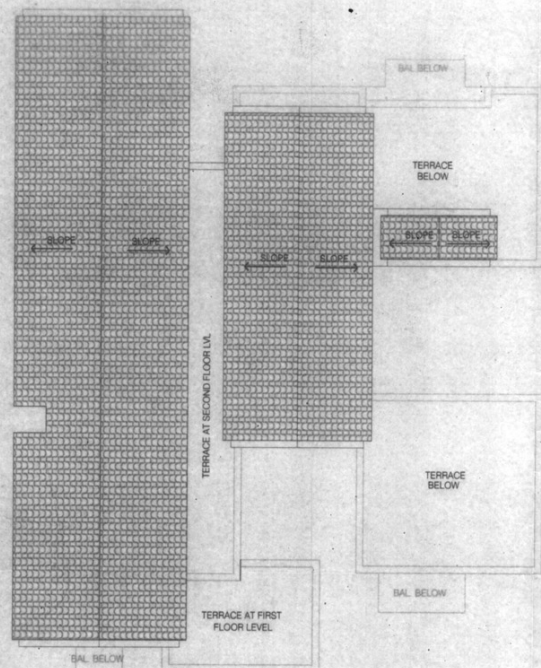


ROOF PLAN
1:100

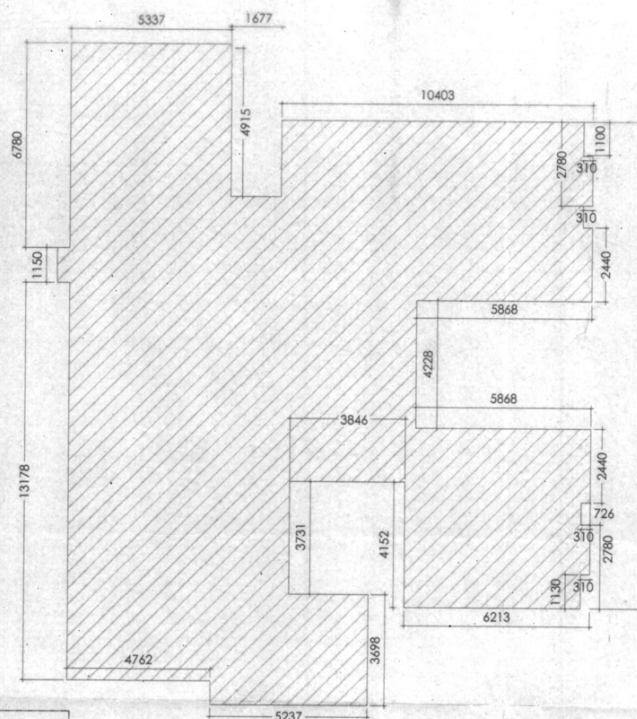

GROUND FLOOR ENVELOPE PLAN
1:100
AREA = 278.50sq.m

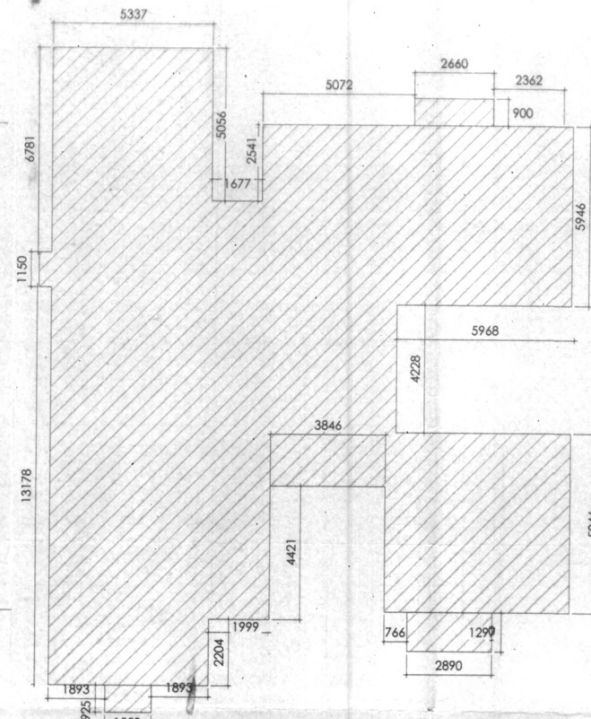


FIRST FLOOR ENVELOPE PLAN
1:100
AREA = 270.94 sq.m

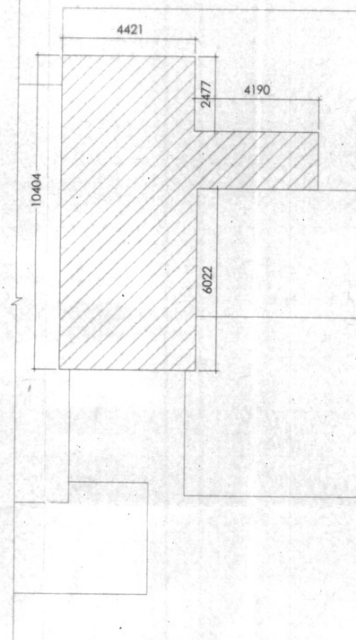


SECOND FLOOR ENVELOPE PLAN
1:100
AREA = 54.67sq.m


S.NO	DOOR TYPE	ROUGH OPENING
		WIDTH HEIGHT
1	D1	750 2150
2	D2	750 2150
3	D3	850 2150
4	D4	850 2150
5	D5	1000 2150
6	D6	1000 2150
7	D7	1000 2150
8	D8	1000 2150
9	D9	1000 2150
10	D10	1000 2150
11	D11	1100 2150
12	D12	1170 2150
13	D13	1200 2150
14	D14	1210 2150
15	D15	1220 2150
16	D16	1225 2150
17	D17	1250 2150
18	D18	1300 2150
19	D19	1700 2150

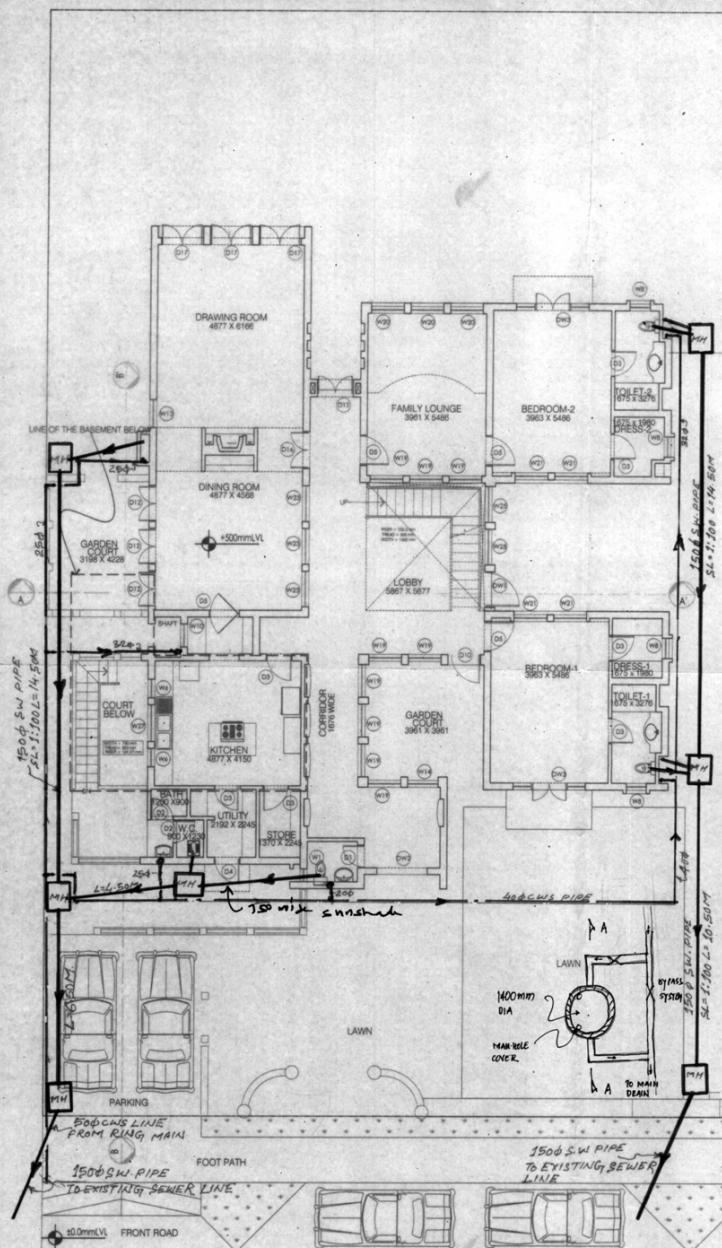

GROUND FLOOR PLAN
1:100

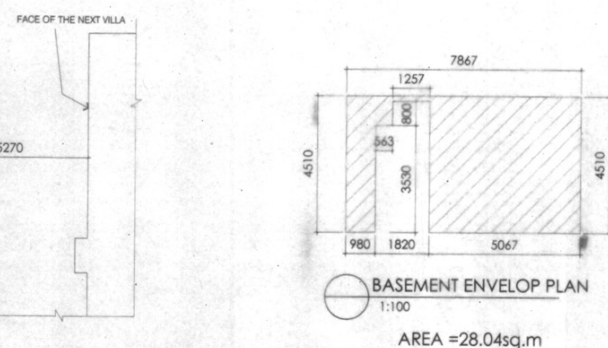


BASEMENT ENVELOPE PLAN
1:100
AREA = 28.04sq.m

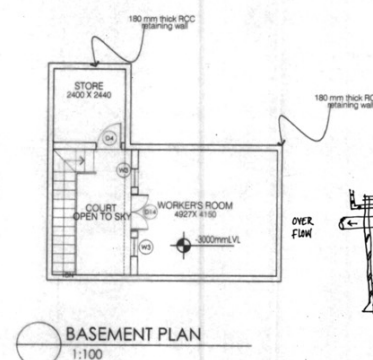


BASEMENT PLAN
1:100

S.NO	WIN. TYPE	ROUGH OPENING
		WIDTH HEIGHT
1	W1	625 355 2550
2	W2	535 355 2550
3	W3	830 665 2180
4	W4	610 355 2550
5	W5	610 665 2550
6	W6	610 775 2550
7	W7	675 355 2150
8	W8	675 355 2550
9	W9	750 665 2150
10	W10	750 665 2150
11	W11	750 775 2550
12	W12	900 665 2550
13	W13	920 725 2550
14	W14	1015 355 2550
15	W15	1090 125 2150
16	W16	1090 335 2150
17	W17	1090 665 2150
18	W18	1090 125 2550
19	W19	1090 335 2550
20	W20	1090 335 2550
21	W21	1100 125 2550
22	W22	1180 335 2150
23	W23	1180 335 2150
24	W24	1180 665 2550
25	W25	1180 355 2545
26	W26	1200 75 2550
27	W27	1215 775 2550
28	W28	1300 665 2150


S.NO	DOOR TYPE	ROUGH OPENING
		WIDTH HEIGHT
1	DW1	1170 2245
2	DW2	1685 2500
3	DW3	2430 2550

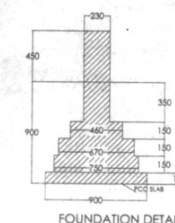

FOUNDATION DETAIL

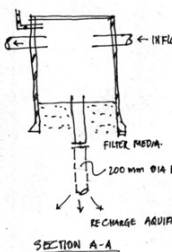

SECTION A-A

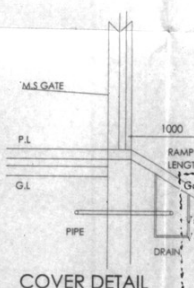

COVER DETAIL

AREA STATEMENT
PROPOSED COVD. AREA ON GROUND FLOOR - 278.50 sq.m
PROPOSED COVD. AREA ON FIRST FLOOR - 270.94 sq.m
PROPOSED COVD. AREA ON SECOND FLOOR - 54.67 sq.m
PROPOSED COVD. AREA ON BASEMENT FLOOR - 28.04 sq.m
TOTAL AREA - 632.15 sq.m

Architects
ARCOP ASSOCIATES Pvt. Ltd.
E-108, G.K. ENCLAVE Part-II, New Delhi-110 049
Ph: 447 1396
Fax: 4238535

Architect's Signature
Nitin Gupta
Nitin Gupta - Architect
Council of Architecture
Registration No. CA/93/15669

Owners' Signature
C.A. Regn. No.

For Jaypee Greens Limited
[Signature]
Authorized Signatory

Authorized Signatory

Drawing Title
ESTATE HOME- B1
FLOOR PLANS & AREA STATEMENTS
UNIT NOS.B1/1,B1/2 TO B1/7, B1/8,
B1/11 TO B1/15, B1/16 TO B1/21, B1/22,
B1/23 TO B1/27,B1/28, B1/29,B1/30,
B1/31,B1/32,B1/33

Job No. Drawing No. Rev.
Drawn Checked **BS/B1/S-01**
Date DECEMBER.2004 Scale 1:100