


NOTES
FOR PLANS AND DOOR/WINDOW
SCHEDULE REFER BS/B1/S-01




FRONT ELEVATION
1:100



REAR ELEVATION
1:100

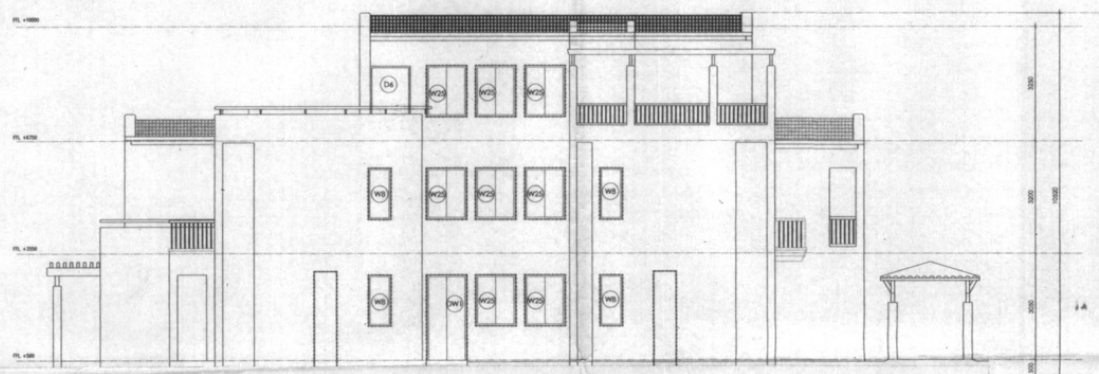


RIGHT ELEVATION
1:100

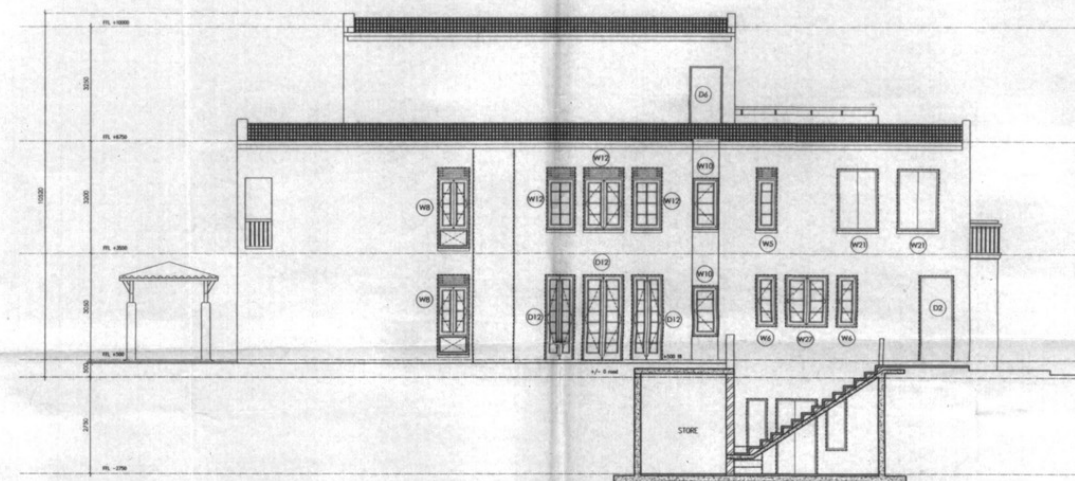

SECTION-BB'
1:100

KEY PLAN
1:4000

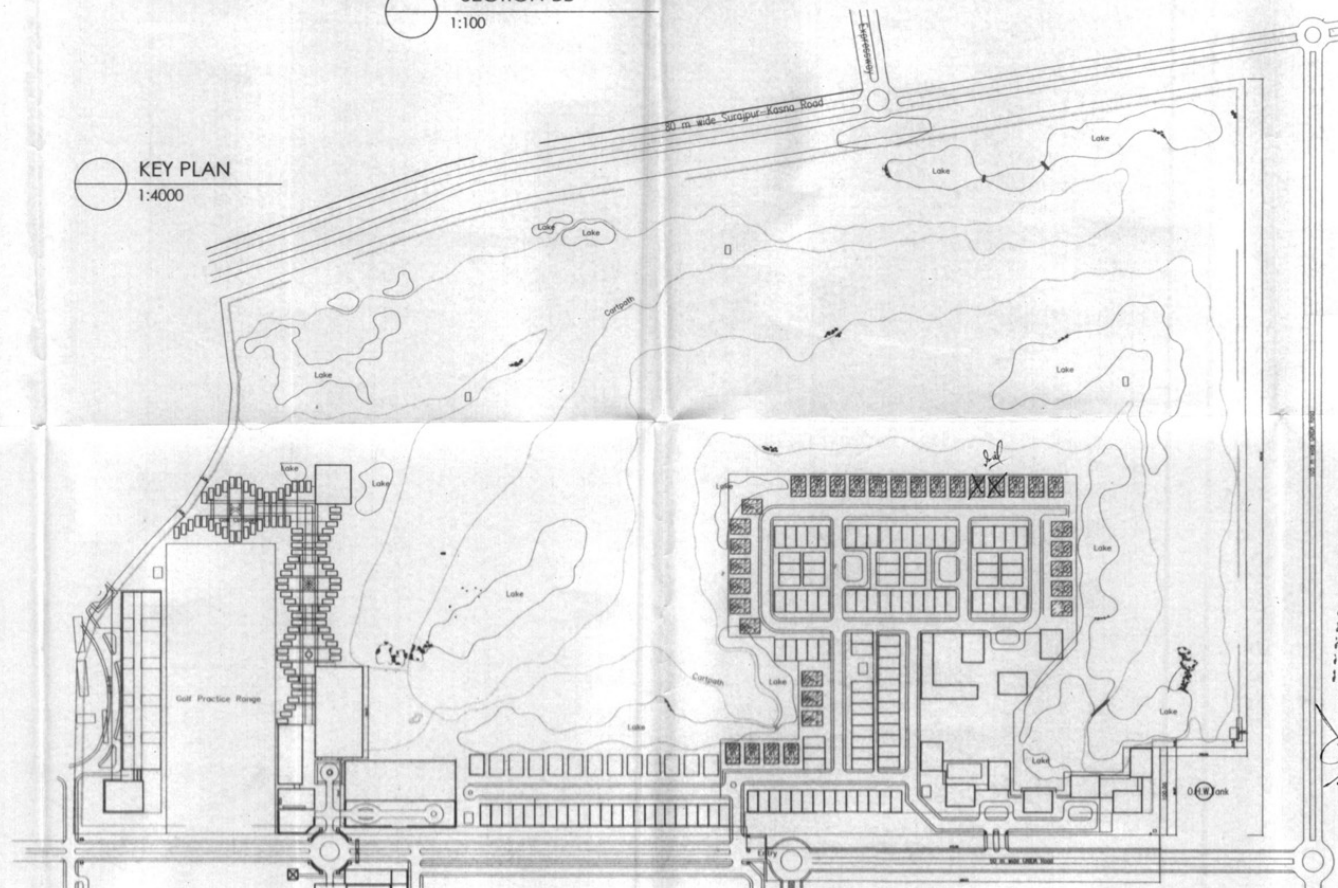

SECTION-AA'
1:100

Architects
Arcop Associates Private Limited
ARCOP ASSOCIATES Pvt. Ltd.
E-106, GK ENCLAVE, Part-I, New Delhi-110 049
Ph: 647 1350
Fax: 6236035

Architect's Signature

[Signature]

Nitin Gupta - Architect
Council of Architecture
Registration No. CA/93/15869

Name (C.A. Regn. No.)

Owners' Signature

For Jaypee Greens Limited
[Signature]
Authorized Signatory

Authorized Signatory

Clients

JAYPEE GREENS LTD.

Job Title

Proposed LAYOUT on
Greater Noida Golf Course
APPROVE
SECTOR - 19 & 25
SURVEY NO. KASNA ROAD
Greater Noida, GAUTAM BUDDH NAGAR (U.P.)
upto 9/8/2010

G.M.

De. Gen. Manager

Drawing Checked & Verified By

ESTATE HOME- B1
ELEVATION, SECTIONS

UNIT NOS. B1/1, B1/2 TO B1/7, B1/8,
B1/11 TO B1/15, B1/16 TO B1/21, B1/22,
B1/23 TO B1/27, B1/28, B1/29, B1/30,
B1/31, B1/32, B1/33

Job No.	Drawing No.	Rev.
Drawn BENNET	Checked VIKRAM	BS/ B1/S-E1
Date DECEMBER, 2004	Scale 1:100	