



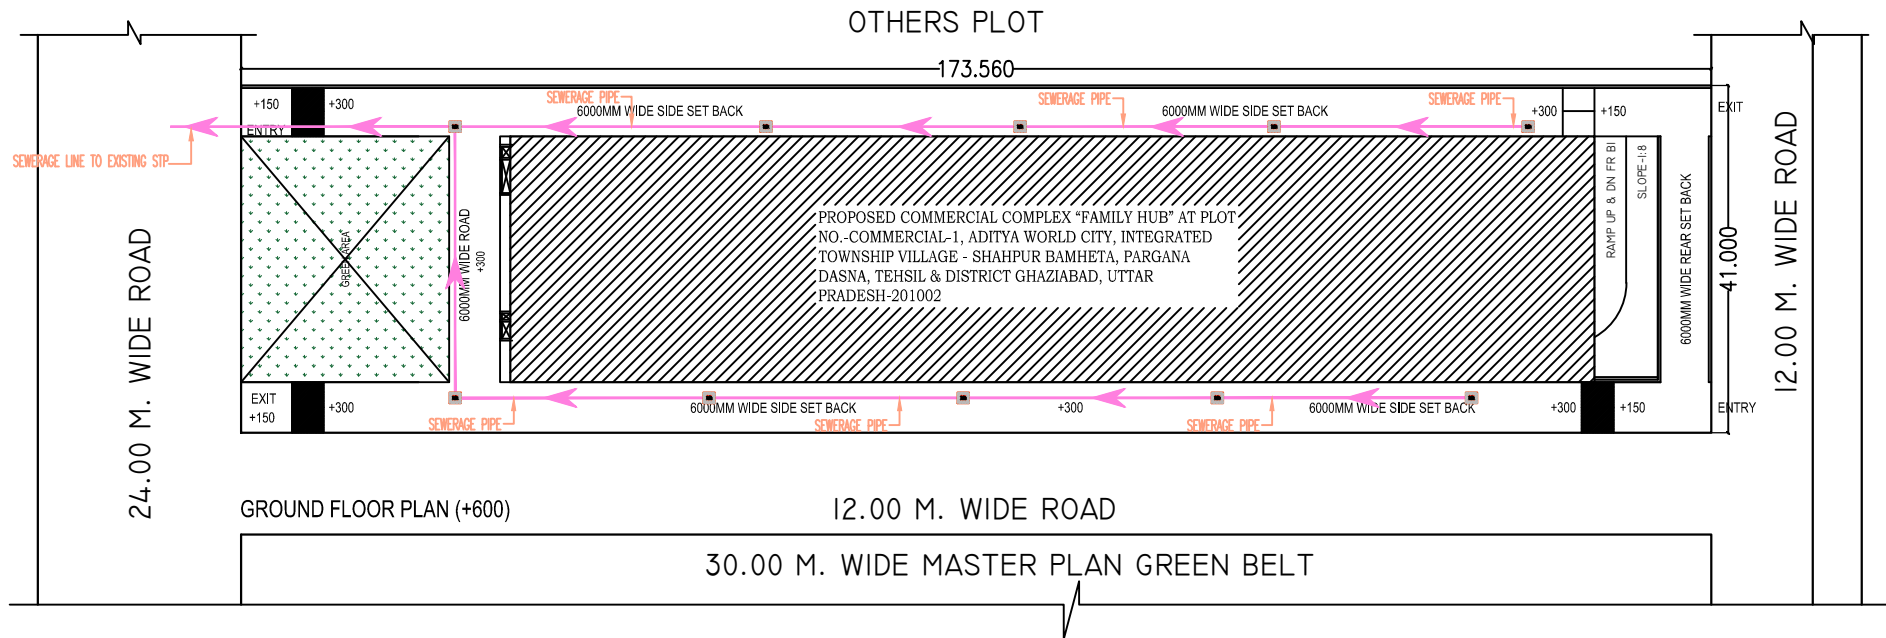

SITE PLAN

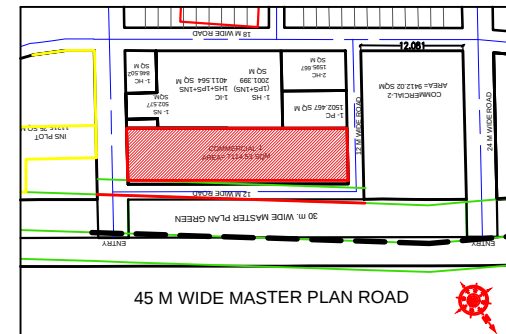

KEY PLAN

PROJECT	
PROPOSED COMMERCIAL COMPLEX "FAMILY HUB" AT PLOT NO.-COMMERCIAL-1, ADITYA WORLD CITY, INTEGRATED TOWNSHIP AT KHASRA NO. 1761, 1762, 1764, 1766, 1832 & 1833 VILLAGE - SHAHPUR BAMHETA, PARGANA DASNA, TEHSIL & DISTRICT GHAZIABAD, UTTAR PRADESH-201002	
OWNER	
M/S AU REAL ESTATE SERVICES PRIVATE LIMITED, 10, NEW RAJDHANI ENCLAVE, VIKAS MARG, DELHI-110092	
ARCHITECT'S SEAL	OWNER'S SEAL
ARCHITECT	
 architects interior designers & planners studio: 1st floor, B-99, sector-63, Noida-201301, U.P. phone: 91224-09553, email: am@modarchindia.com website: www.modarchindia.in	
Drawing Title	North
SEWERAGE PLAN	
Checked by: MANISH KUMAR	Date:
Drawn by: LOKESH KUMAR	Scale: 1:300
Drawing No. MA-AGH-SANCTION	01