


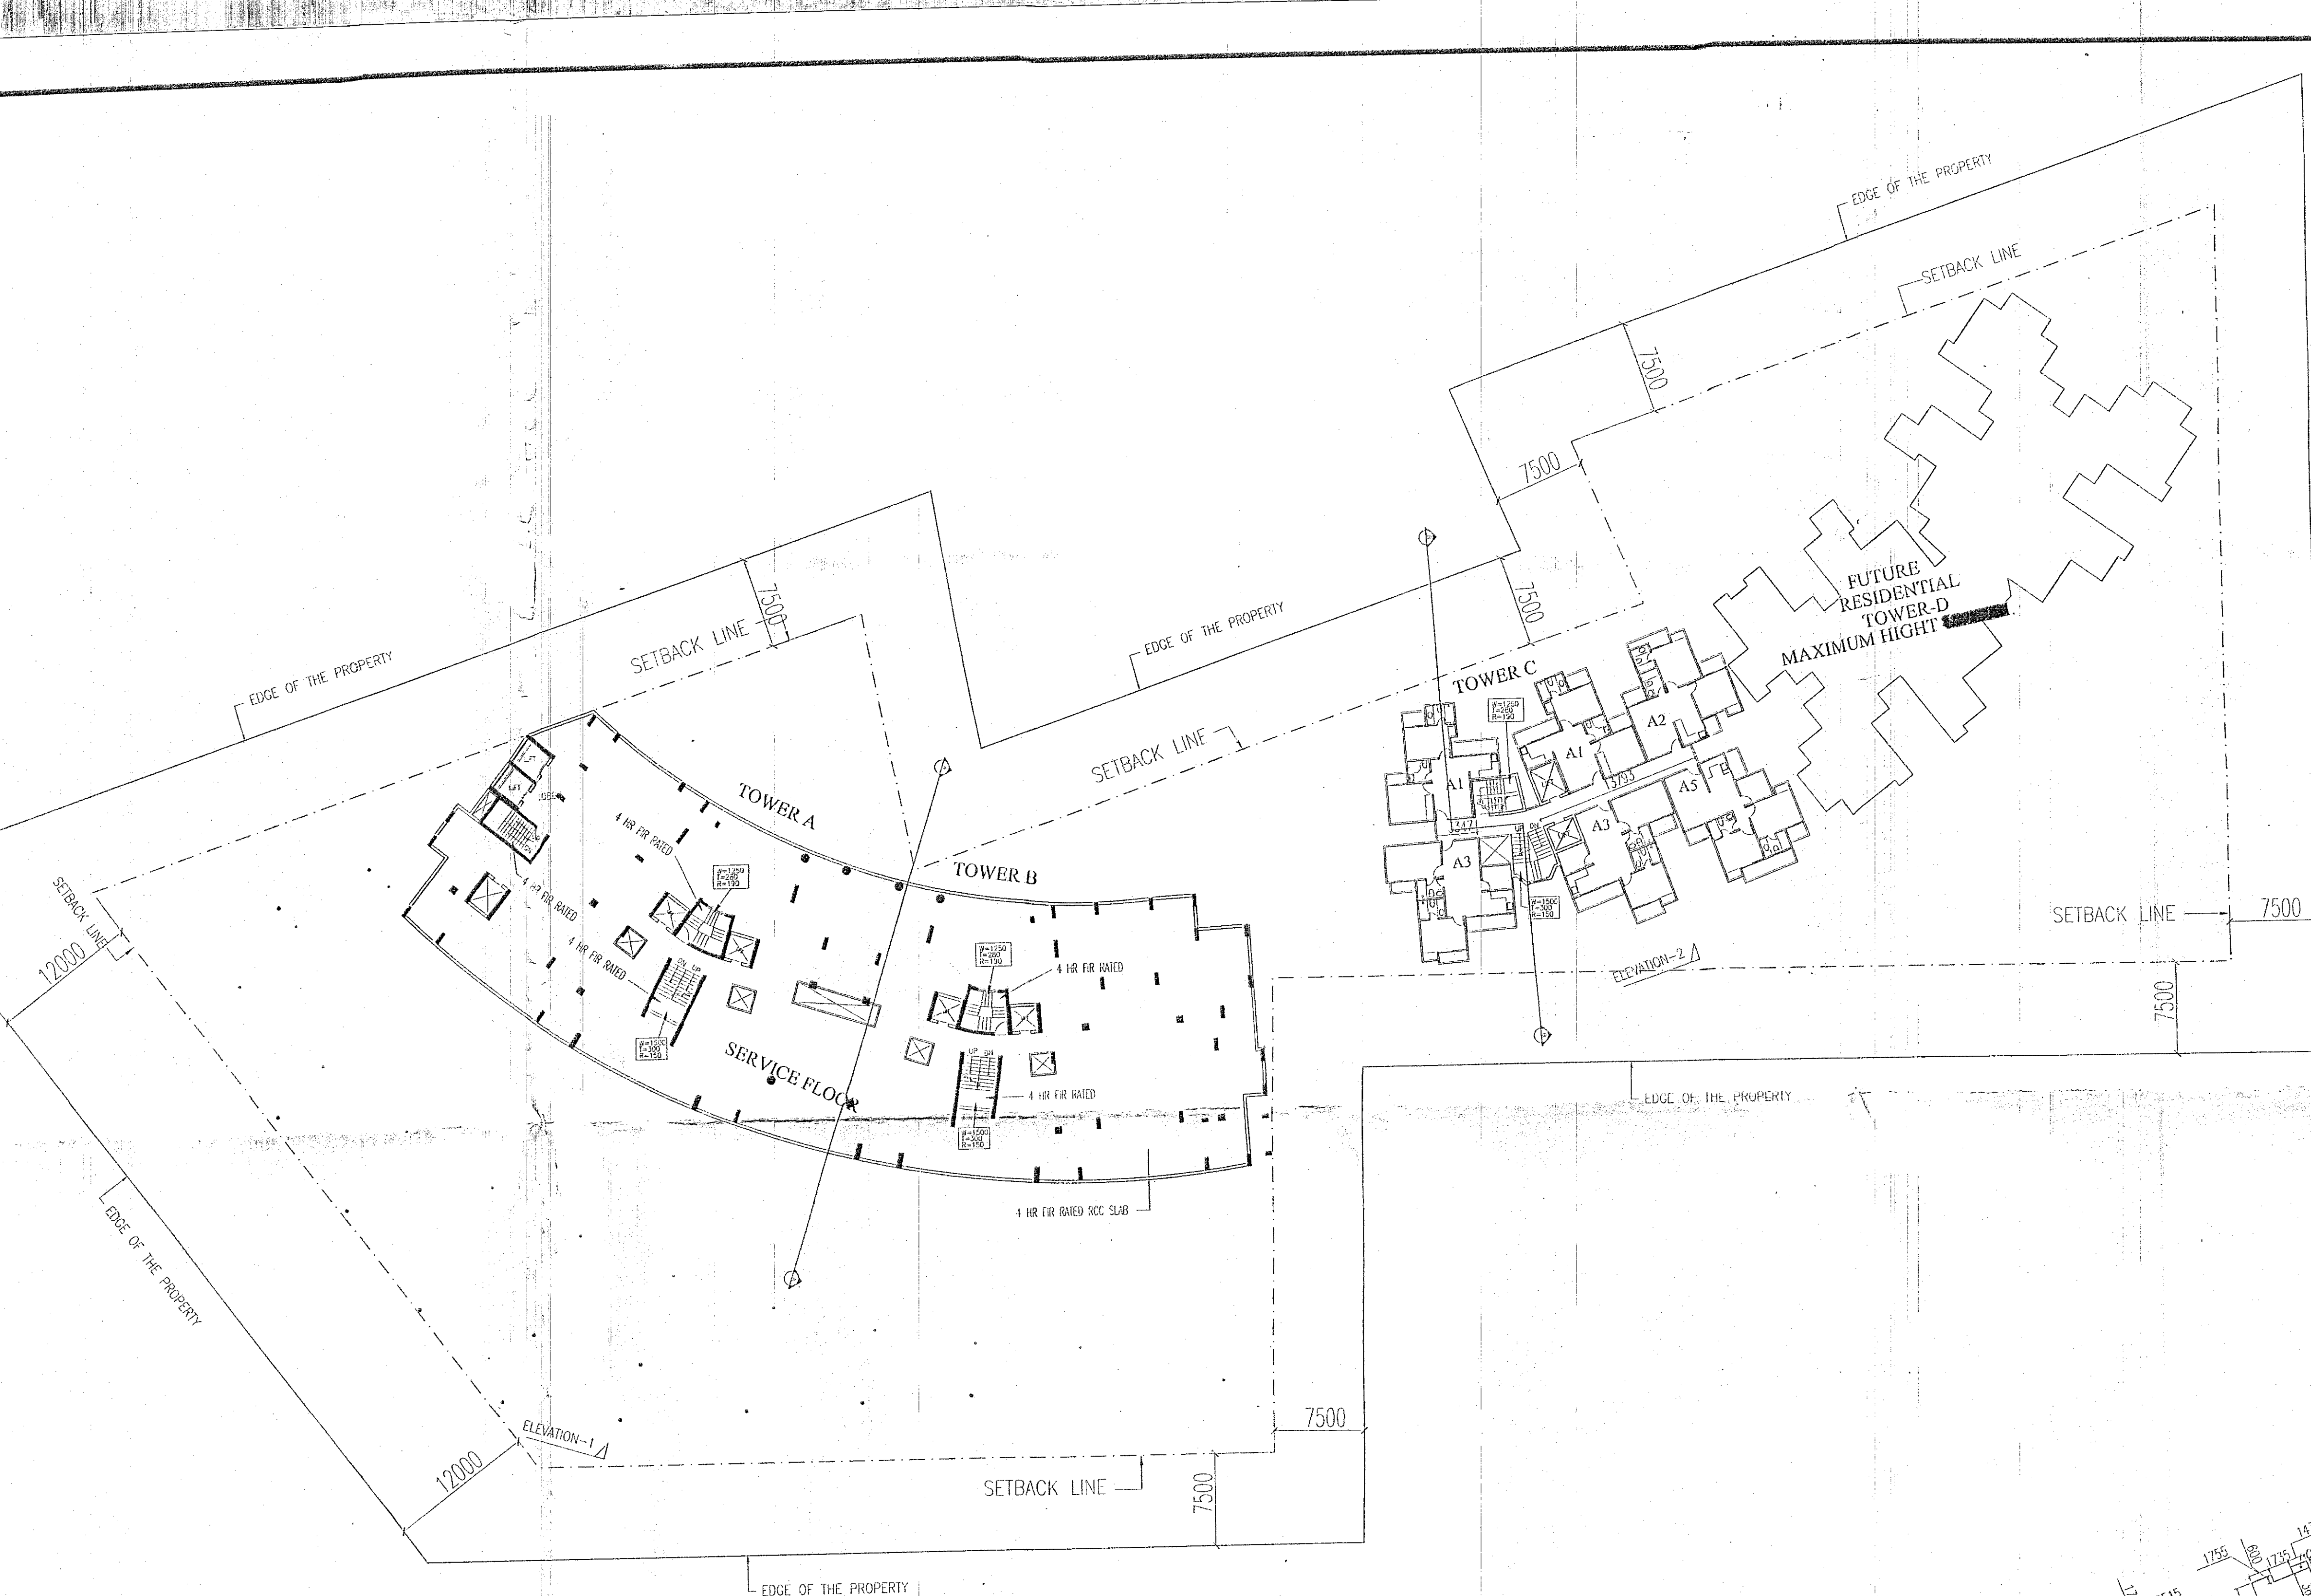

3RD FLOOR (TOWER-A & B)



F.A.R. AREA	= 1603.53
NON F.A.R. AREA	= 1576.93
TOTAL AREA	= 3180.46

3RD FLOOR

RESIDENTIAL TOWER-C	
TOTAL RESIDENTIAL F.A.R. TOWER-C	= 405.97
TOTAL F.A.R.	= 405.97 Sq.m.
DEDUCTION:-	
1- LIFT SHAFT	= 5.97
2- LIFT SHAFT	= 4.65
3- CUT OUT	= 5.44
4- FIRE STAIR	= 12.92
5- LIFT FRONT	= 5.08
TOTAL	= 34.06
TOTAL AREA (440.03-34.06)	= 405.97 Sq.m.
SERVICE AREA(5%)	
LIFT LOBBY	= 5.08
C1	= 0.85
C2	= 0.85
C3	= 0.85
C4	= 0.85
C5	= 0.85
C6	= 0.85
C7	= 0.61
C8	= 0.61
TOTAL	= 11.39
NON F.A.R. AREA	
4- FIRE STAIR	= 12.92

3RD FLOOR

TOTAL RESIDENTIAL F.A.R. TOWER-C	
TOTAL F.A.R.	= 405.97
TOTAL F.A.R.	= 405.97 Sq.m.
TOTAL SERVICES AREA	
TOWER-C	= 11.39
TOTAL SERVICES AREA	= 11.39 Sq.m.
NON F.A.R. AREA	
TOWER-A&B	= 1576.93
TOWER-C	= 12.92
TOTAL F.A.R.	= 1589.85 Sq.m.

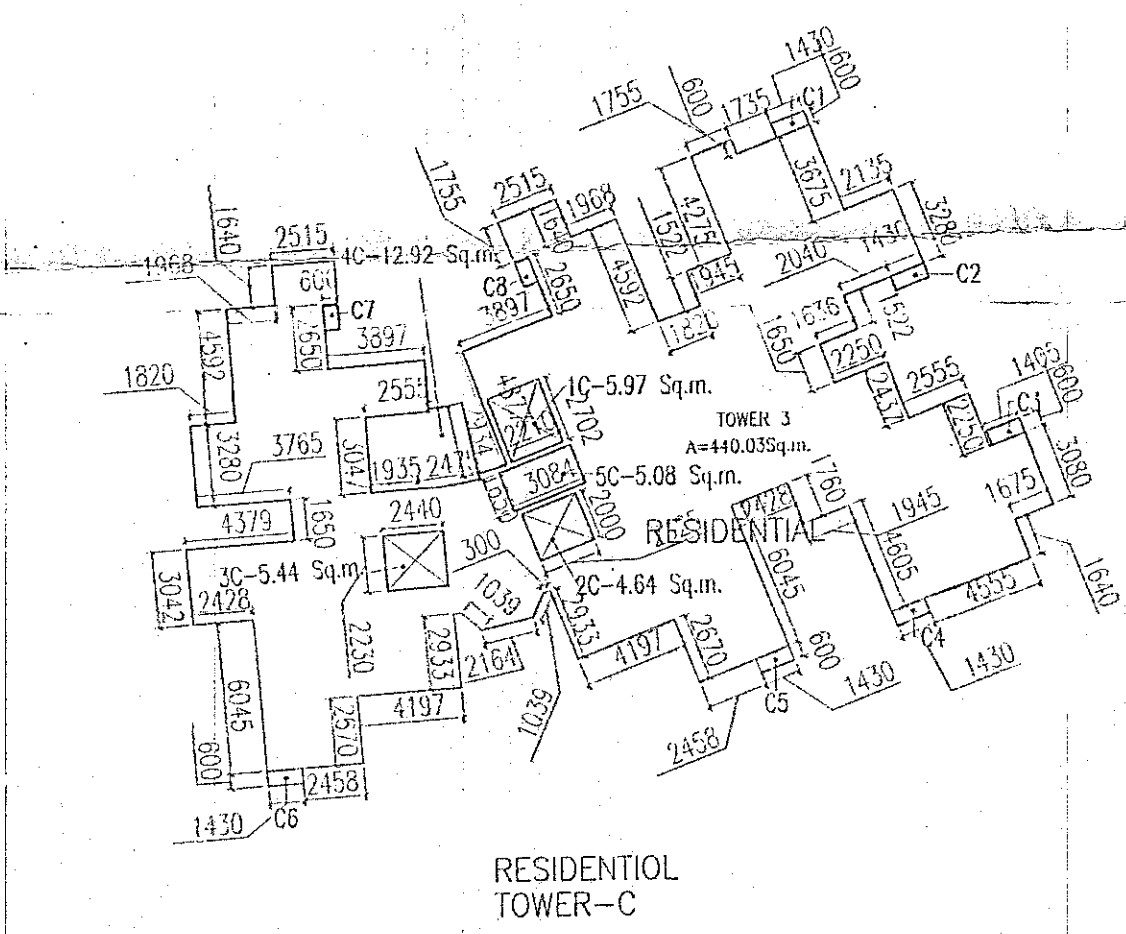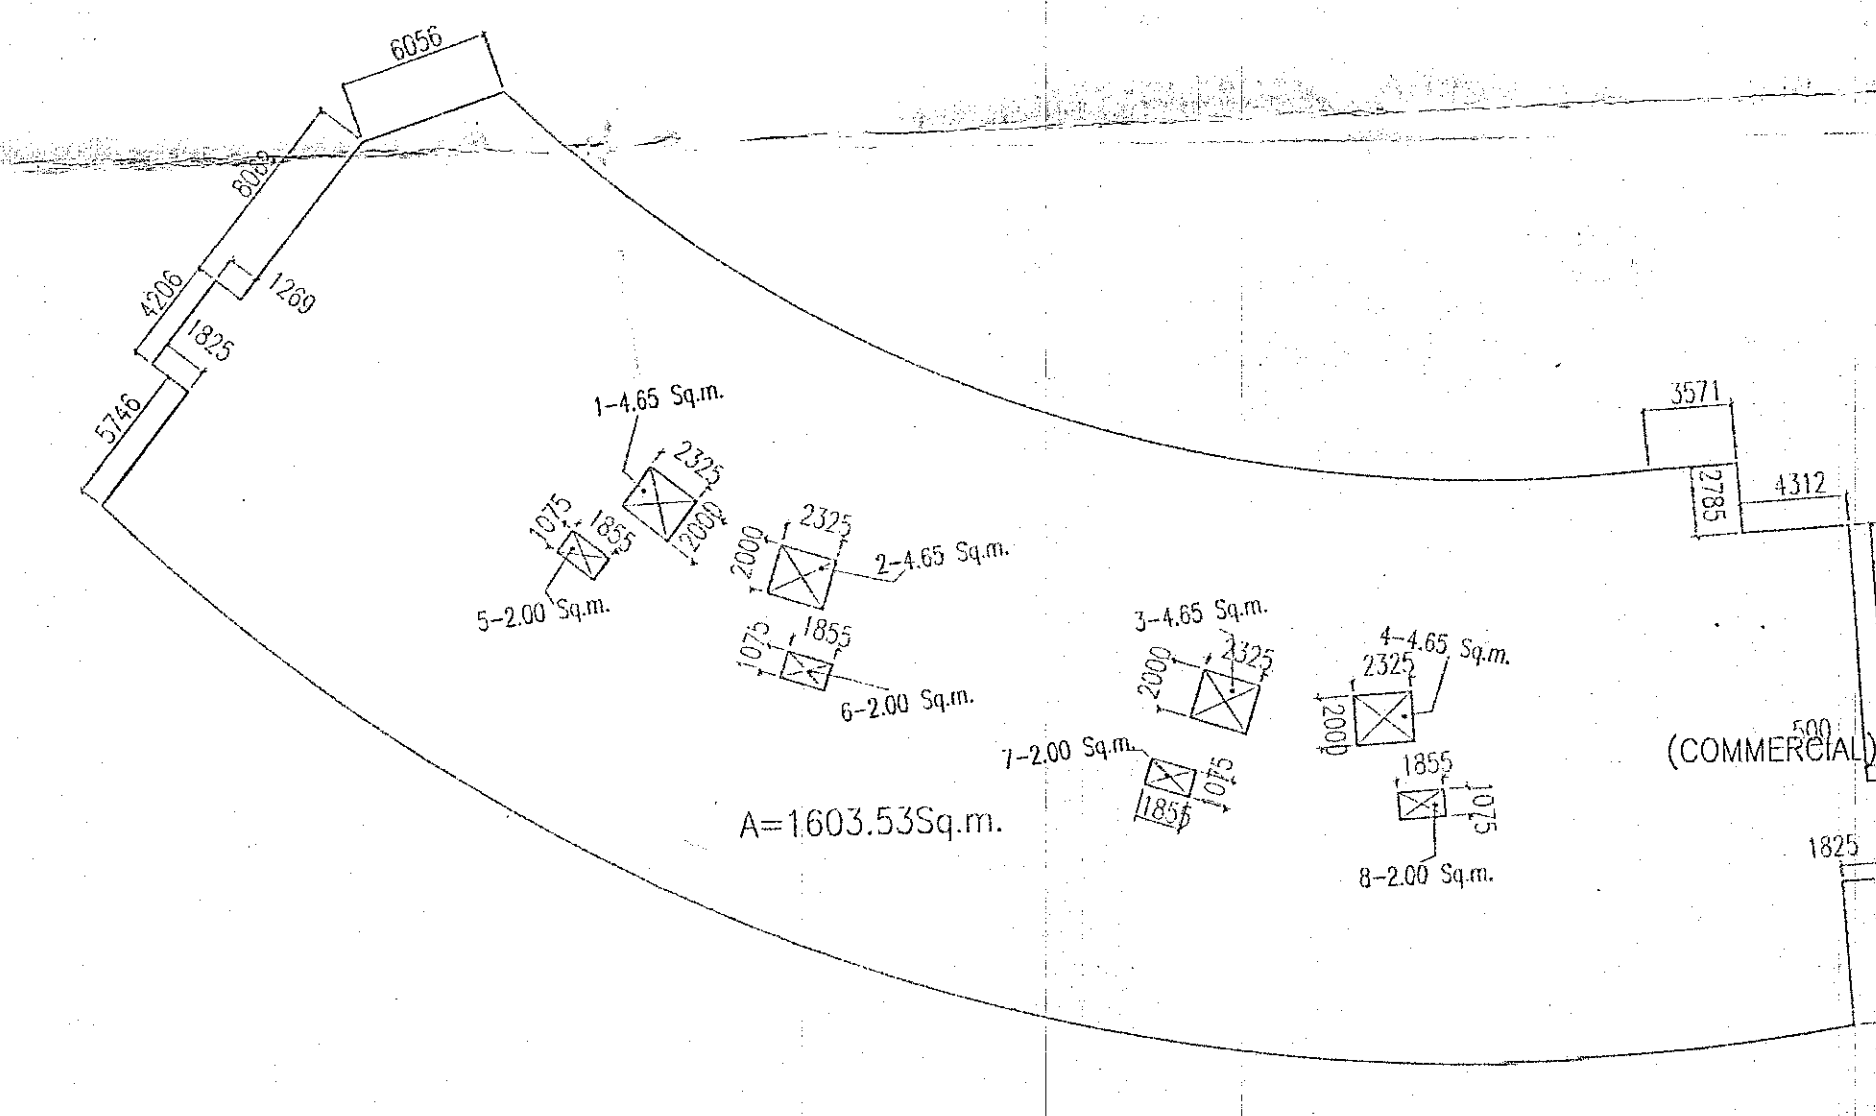

NOTES:- यह मानचित्र स्वीकृति से केवल पंच वर्ग एक है
 1. ALL DIMENSIONS ARE IN MILLIMETER
 2. ALL LEVELS ARE IN MILLIMETER
 3. ALL THE AREAS INDICATED ARE IN SQ.M.
 4. COLUMNS ARE ONLY INDICATIVE AND WILL BE AS PER RELEVANT STRUCTURAL DRAWINGS.

विभिन्न निम्नलिखित के अनुसार सुरक्षित हूँ
 1. 6 र 10 मीटर का क्षेत्र
 2. 10 मीटर का क्षेत्र
 3. 10 मीटर का क्षेत्र
 4. 10 मीटर का क्षेत्र

स्वाभिमान सम्पत्ति किसी भी विवाद की स्थिति में मानचित्र की स्वीकृति स्वतः निरस्त समझी जायेगी।

सम्पत्ति: यह के माल / स्वतन्त्र की सुरक्षा हेतु
 : इस पर समस्त क्षेत्रों के ऊपर
 : 100 टाई बीम वाला छत / आवश्यक
 : 100 टाई बीम वाला छत / आवश्यक
 : 100 टाई बीम वाला छत / आवश्यक
 : 100 टाई बीम वाला छत / आवश्यक

श्री 100 टाई बीम वाला छत / आवश्यक
 पर चरखा है।

अभिजाती अभियन्ता
 मानचित्र विकास प्राधिकरण
 मानचित्र

15-16

SUBMISSION DRAWINGS

OWNER	M.S.S. INFRACON PVT.LTD. 15, G.T. ROAD, CHAUDHARY COMPLEX, CHAUDHARY MOR GHAZIABAD.
OWNER'S SIGNATURE	McANKIT GUPTA For MSS INFRACON PRIVATE DIRECTOR
ARCHITECT'S SIGNATURE	ANURAG GUPTA Registration No.CA/85/9138
PROJECT	PROPOSED MIXED LANDUSE BUILDING FOR M/S.M.S.S.INFRACON Pvt. Ltd. AT KARPOORI, PURAM SCHEEM, GHAZIABAD
Architect	ANURAG GUPTA
VASTU SRIJAN ARCHITECTS, ENGINEERS & PLANNERS ED-34, EXPRESSIONS TOWER, SEC-11, KAUSHAMBI, GHAZIABAD PHONE: 011-41629910, email address: vastsusrijan@gmail.com	
DRAWN BY	Harsh
CHECKED BY	AG
DATE	26.03.15
SCALE	1=300
PLOT No.	...
JOB No.	1501
DWG. No.	1501/107
THIRD FLOOR PLAN	