


**SITE PLAN**  
SCALE 1:100

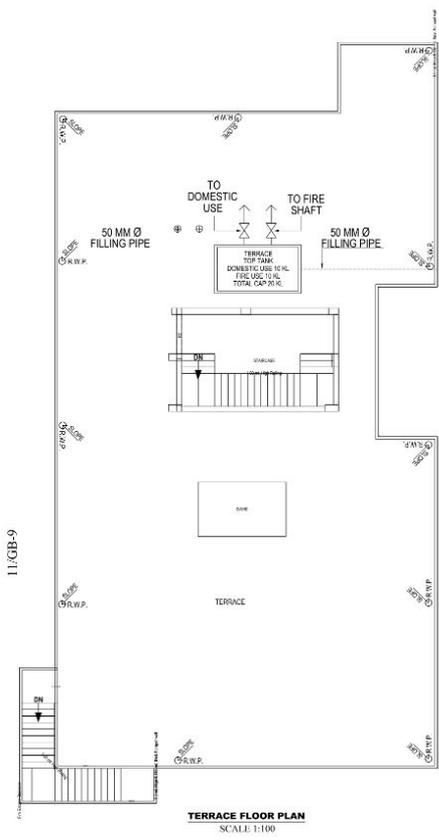

**TERRACE FLOOR PLAN**  
SCALE 1:100

DRG. TITLE:  
**WATER SUPPLY PLAN**

COPY DATE	REVISION	DRG NO.:-	DRAWING RELEASED FOR
			<input type="checkbox"/> APPROVAL
		REVISION NO.:-	<input type="checkbox"/> ADVANCE COPY
			<input type="checkbox"/> TENDER
SCALE:-	PREPARED ON:-	NORTH:-	<input type="checkbox"/> CONSTRUCTION
PAPER SIZE:- A3			
CHECKED BY:-	CHECKED ON:-	DEALT BY:	

ARCHITECTURAL CONSULTANT

*Tarun Singh*  
Tarun Sen Singh  
Architect  
Reg.No.-CA/2013/60532