


TYPICAL FLOOR PLAN

NOTES

NOTES

- * THIS DRAWING IS THE PROPERTY OF M/S GIAN P. MATHUR & ASSOCIATES PVT.LTD. AND SHALL NOT BE COPIED OR USED IN ANYWAY WITHOUT THEIR PRIOR PERMISSION.
- * ALL DIMENSIONS AND LEVELS ARE IN MILLIMETERS UNLESS OTHERWISE MENTIONED.
- * DRAWING NOT TO BE SCALED, WRITTEN DIMENSIONS TO BE FOLLOWED.
- * ALL DISCREPANCIES TO BE BROUGHT TO THE NOTICE OF THE ARCHITECT BEFORE EXECUTION AND HIS DECISION TO BE FINAL.
- * THIS DRAWING TO BE READ IN CONJUNCTION WITH DETAILS, LARGE SCALE DRAWINGS, STRUCTURAL, SERVICES AND OTHER RELEVANT DRAWINGS.

KEY PLAN

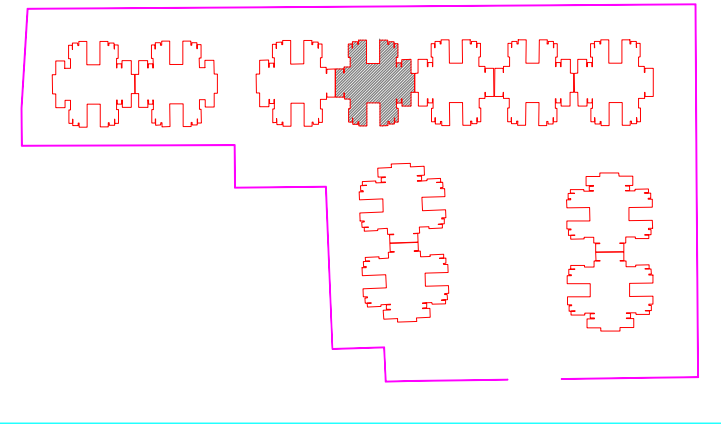

REVISIONS			
No.	Date	By	Description

OWNER
GHAZIABAD DEVELOPMENT AUTHORITY

Project Title
PROPOSED SAMAJWADI AWAS (AFFORDABLE HOUSING) AT PLOT NO. GH-05A & GH-05B, POCKET-D, INDRAPRASTHA HOUSING SCHEME, GHAZIABAD.

Status WORKING DRAWING

Sheet Title
TYPICAL FLOOR PLAN

Service Consultant

Architects & Structure Consultant
GIAN P. MATHUR AND ASSOCIATES (P) LTD.
C - 55, East Of Kailash, New Delhi-110065
T : 011-46599599 / F : 011-46599512
E : gpma@airtelmail.in / W : www.gpmindia.com

SCALE: 1:65	Project No. -----	REV. No.
DATE:	DWG. No.	