



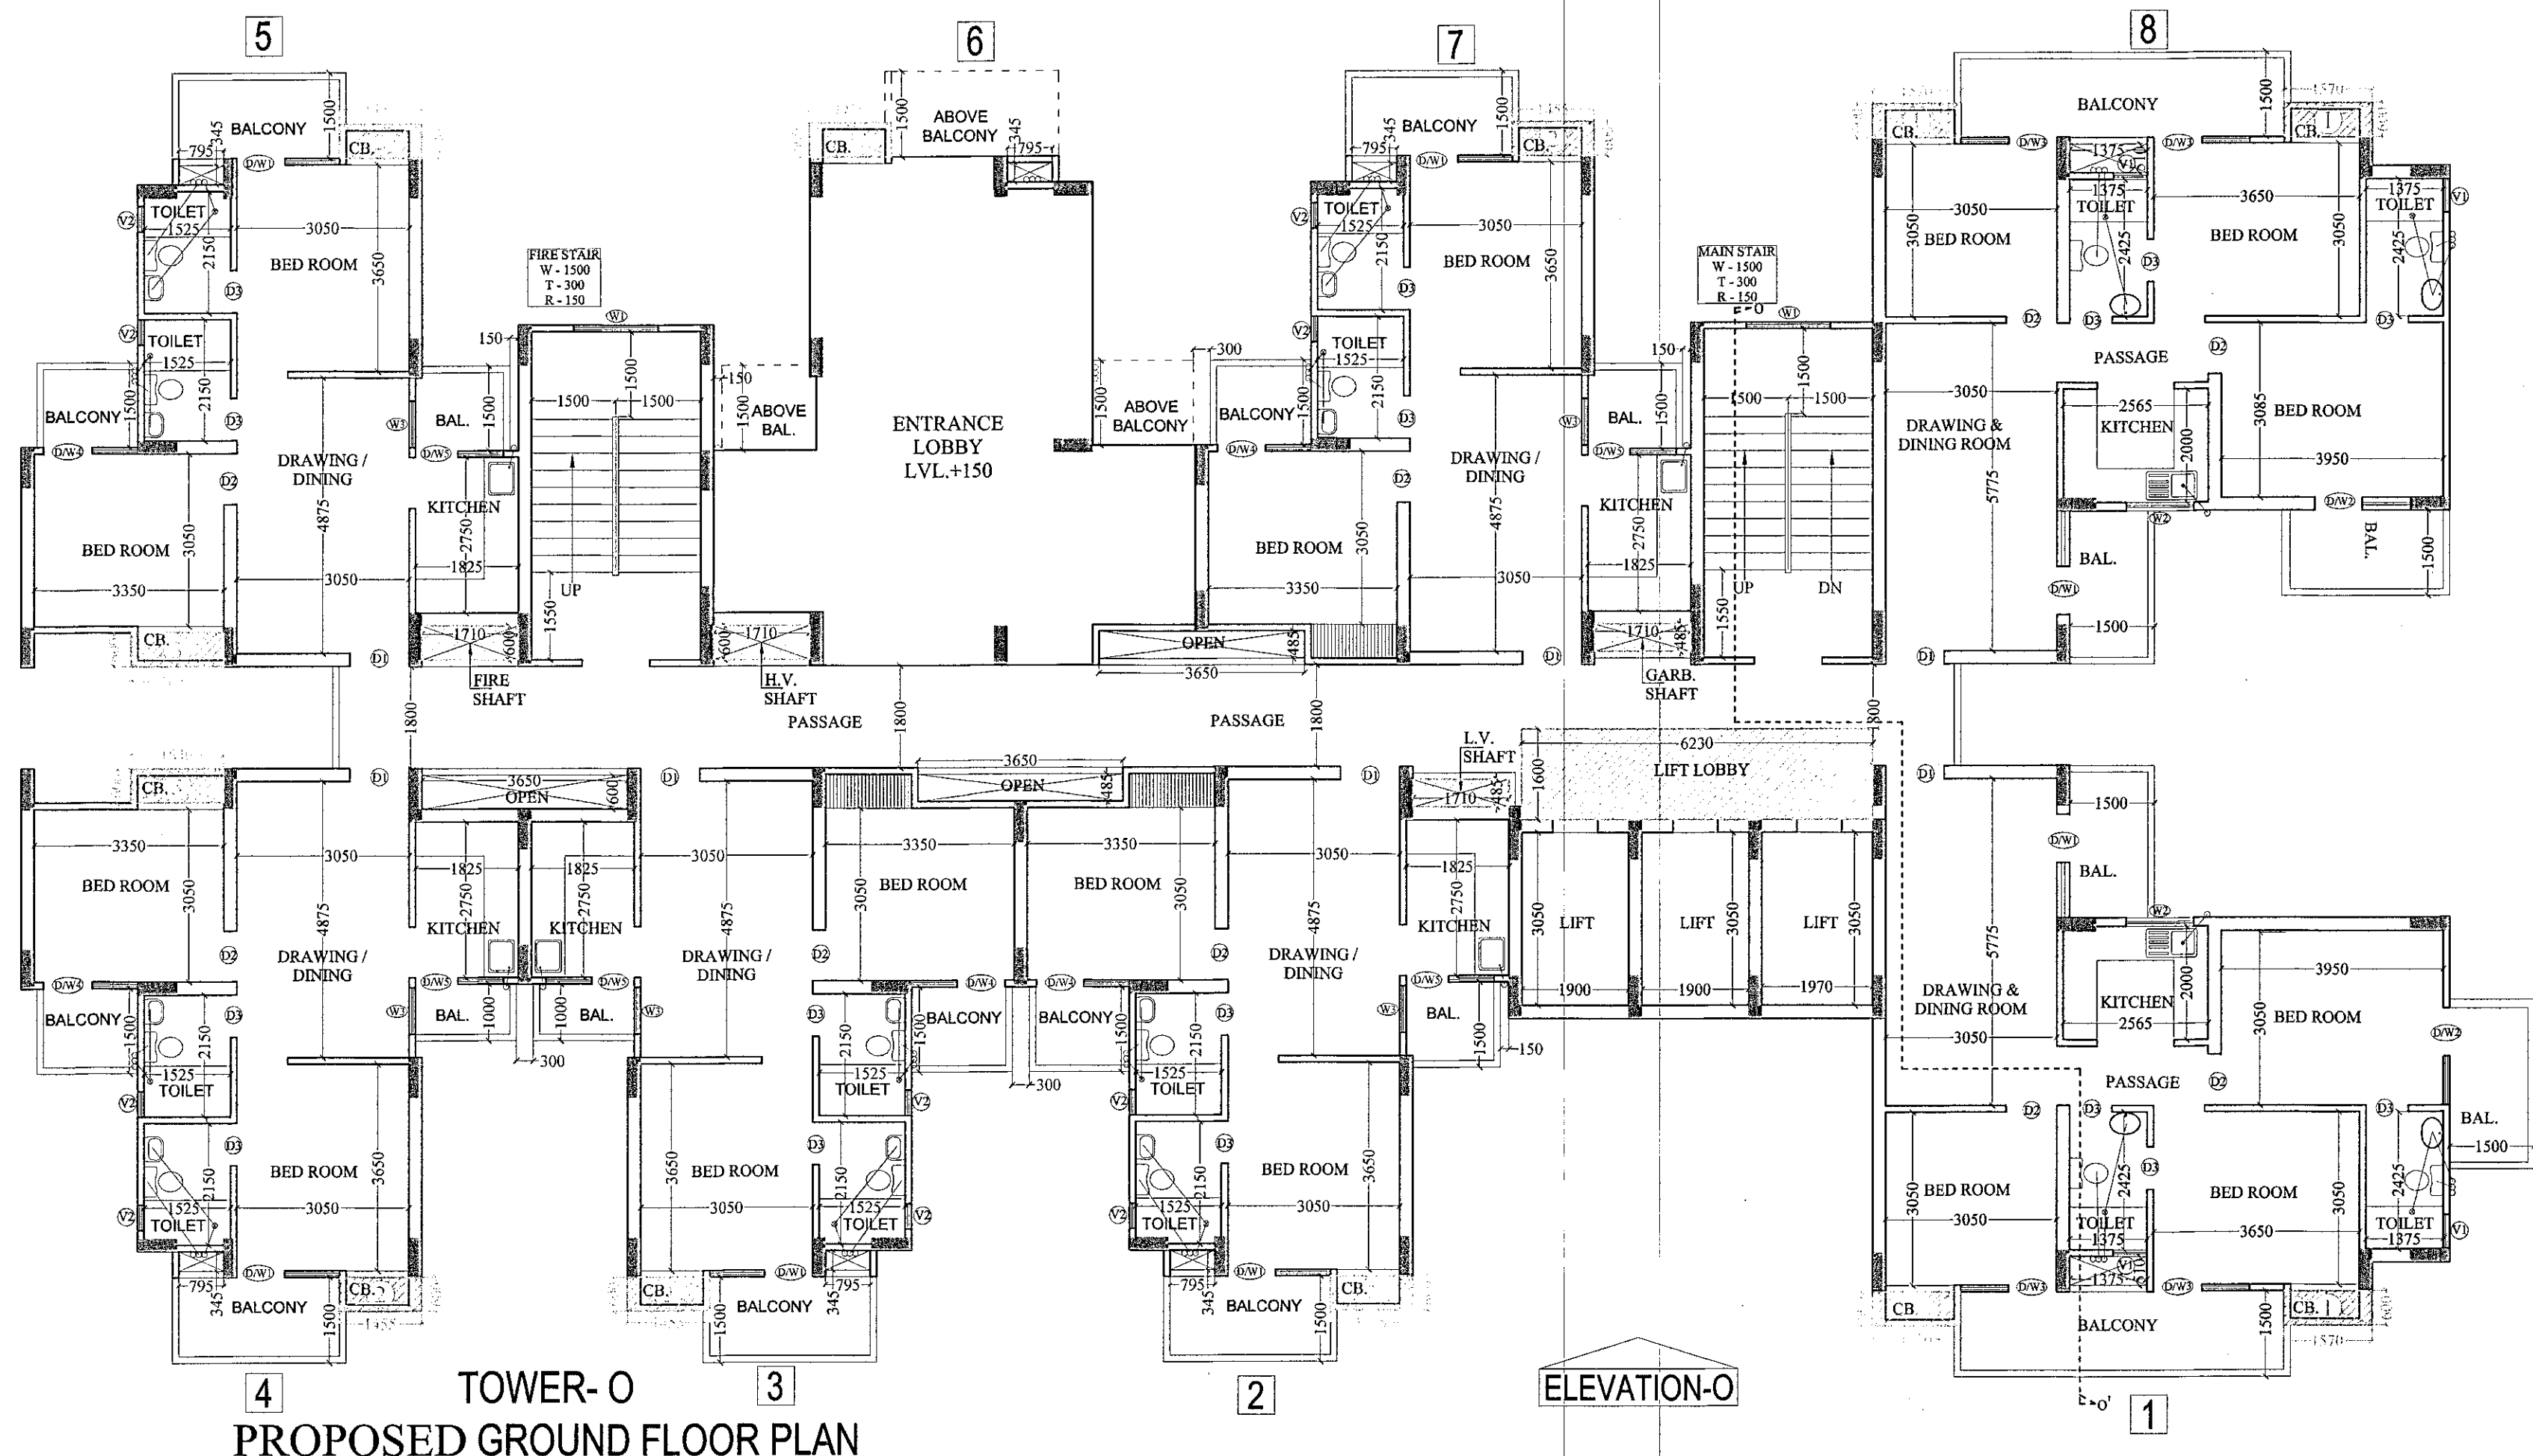

TOWER-O
PROPOSED GROUND FLOOR PLAN

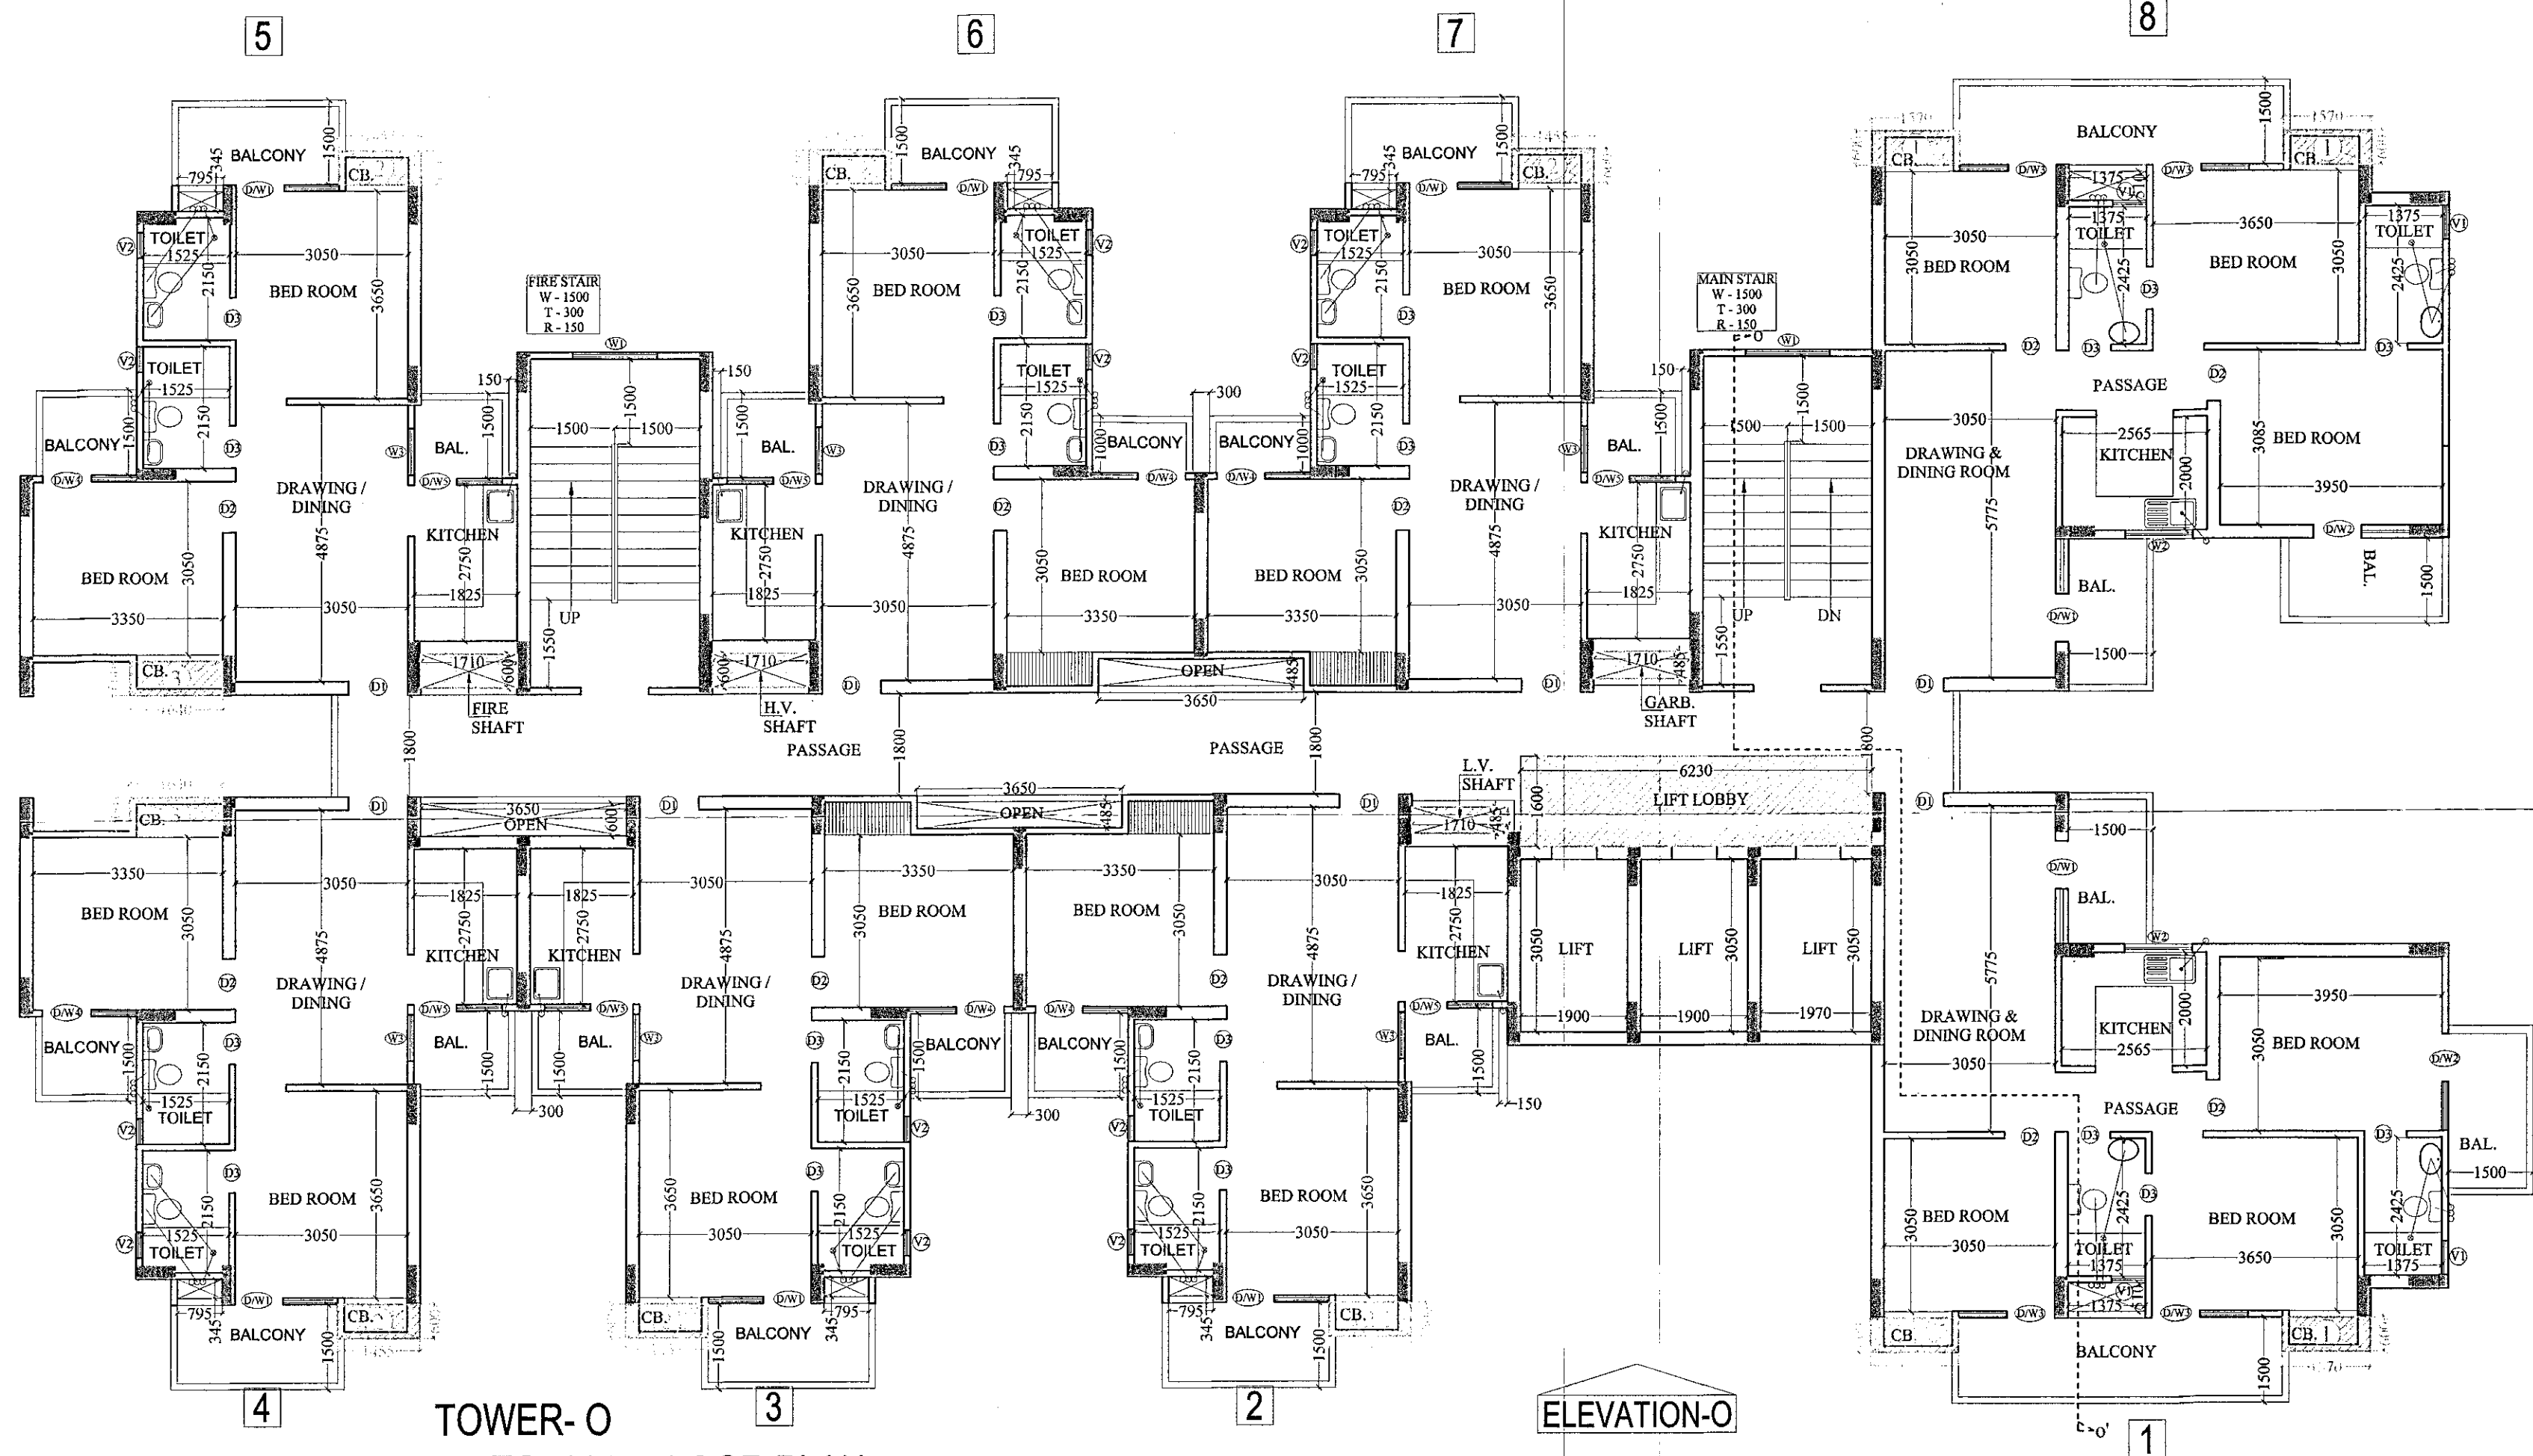

TOWER-O
PROPOSED 1st. TO 11th. FLOOR PLAN

TYPE	SIZE	CILL LVL.	INTEL LVL.
D1	1050 X 2500	---	2500
D2	900 X 2100	---	2100
D3	750 X 2100	---	2100
DW1	1825 X 2050	450	2500
DW2	1710 X 2050	450	2500
DW3	1705 X 2050	450	2500
DW4	1660 X 2050	450	2500
DW5	1565 X 1350	1150	2500
W1	1500 X 1350	450	2500
W2	1190 X 1350	1150	2500
W3	825 X 2050	450	2500
V1	800 X 1000	1500	2500
V2	450 X 1000	1500	2500

FLAT NO. - 01			
FLAT NO. - 01 & 08 ARE SAME			
GROUND TO 23rd. FLOOR			
F.A.R. AREA DETAIL FLAT NO. 01			
1.	3.510 X	9.285	= 32.590 SQ.M
2.	1.375 X	5.970	= 8.209 SQ.M
3.	3.995 X	6.595	= 26.347 SQ.M
4.	1.375 X	6.085	= 8.367 SQ.M
TOTAL			= 75.513 SQ.M

FLAT NO. - 02			
FLAT NO. - 02, 03, 06 & 07 ARE SAME			
1st. TO 23rd. FLOOR			
F.A.R. AREA DETAIL FLAT NO. 02			
1.	5.150 X	0.715	= 3.682 SQ.M
2.	1.825 X	3.280	= 5.986 SQ.M
3.	5.035 X	3.165	= 15.936 SQ.M
4.	1.940 X	3.095	= 6.004 SQ.M
5.	3.395 X	1.225	= 4.159 SQ.M
6.	3.510 X	3.880	= 13.619 SQ.M
7.	1.525 X	4.645	= 7.084 SQ.M
TOTAL			= 56.470 SQ.M

FLAT NO. - 04			
FLAT NO. - 04 & 05 ARE SAME			
GROUND TO 23rd. FLOOR			
F.A.R. AREA DETAIL FLAT NO. 04			
1.	0.230 X	0.600	= 0.138 SQ.M
2.	3.580 X	3.280	= 11.742 SQ.M
3.	3.510 X	0.715	= 2.510 SQ.M
4.	3.395 X	3.165	= 10.745 SQ.M
5.	1.940 X	3.095	= 6.004 SQ.M
6.	1.525 X	4.645	= 7.084 SQ.M
7.	3.395 X	1.225	= 4.159 SQ.M
8.	3.510 X	3.880	= 13.619 SQ.M
TOTAL			= 56.001 SQ.M

FLAT NO.	Flat area	No. Of Flat	TOTAL AREA
FLAT NO. 01 & 08 ARE SAME	75.513	2No.	151.026 Sq. M
FLAT NO. 02, 03 & 07 ARE SAME	56.470	3No.	169.410 Sq. M
FLAT NO. 04 & 05 ARE SAME	56.001	2No.	112.002 Sq. M
FLAT NO. - 06 IN F.A.R. ENTRANCE LOBBY	56.470	-----	56.470 Sq. M
TOTAL AREA (Flat)		7No.	488.908 Sq. M
CIRCULATION F.A.R. AREA OF GROUND FLOOR	92.763 Sq.M	1No.	92.763 Sq. M
TOTAL F.A.R. AREA OF GROUND FLOOR			581.671 Sq. M

FLAT NO.	Flat area	No. Of Flat	TOTAL AREA
FLAT NO. 01 & 08 ARE SAME	75.513	2No.	151.026 Sq. M
FLAT NO. 02, 03, 06 & 07 ARE SAME	56.470	4No.	225.880 Sq. M
FLAT NO. 04 & 05 ARE SAME	56.001	2No.	112.002 Sq. M
TOTAL AREA (Flat)		8No.	488.908 Sq. M
CIRCULATION F.A.R. AREA OF 1st. FLOOR	75.165 Sq.M	1No.	75.165 Sq. M
TOTAL F.A.R. AREA OF 1st. TO 11th. FLOOR			564.073 Sq. M

FLAT NO.	Flat area	No. Of Flat	TOTAL AREA
FLAT NO. 01 & 08 ARE SAME	75.513	2No.	151.026 Sq. M
FLAT NO. 02, 03, 06 & 07 ARE SAME	56.470	1No.	56.470 Sq. M
FLAT NO. 04 & 05 ARE SAME	56.001	2No.	112.002 Sq. M
TOTAL AREA (Flat)		5No.	319.498 Sq. M
CIRCULATION F.A.R. AREA OF 12th. FLOOR	75.165 Sq.M	1No.	75.165 Sq. M
TOTAL F.A.R. AREA OF 12th. FLOOR			394.663 Sq. M

विद्युत नियंत्रण के अनुसार सुरक्षित रूप से चलाया जाये।
 विद्युत की सुरक्षा के लिए उपयुक्त विद्युत उपकरणों का प्रयोग किया जाये।
 विद्युत की सुरक्षा के लिए उपयुक्त विद्युत उपकरणों का प्रयोग किया जाये।
 विद्युत की सुरक्षा के लिए उपयुक्त विद्युत उपकरणों का प्रयोग किया जाये।

FLAT NO. - 02			
FLAT NO. - 02, 03 & 07 ARE SAME			
GROUND FLOOR			
F.A.R. AREA DETAIL FLAT NO. 02			
1.	5.150 X	0.715	= 3.682 SQ.M
2.	1.825 X	3.280	= 5.986 SQ.M
3.	5.035 X	3.165	= 15.936 SQ.M
4.	1.940 X	3.095	= 6.004 SQ.M
5.	3.395 X	1.225	= 4.159 SQ.M
6.	3.510 X	3.880	= 13.619 SQ.M
7.	1.525 X	4.645	= 7.084 SQ.M
TOTAL			= 56.470 SQ.M

PROJECT :-
 RESIDENTIAL COMPLEX
 "AJNARA INTEGRITY"
 AT KHASRA No. 977,978,979,
 981,983,1049,1050
 VILLAGE:- NOOR NAGAR,
 N.H-58, GHAZIABAD

BUILDERS & PROMOTER :-
 M/S AJNARA INDIA LTD.

DRAWING TITLE :- TOWER-O
 GROUND TO 11th. FLOOR PLAN
 F.A.R. AREA DETAIL

ARCHITECTS:-
 Space Designers International
 B-34, SECTOR-67, NOKIA
 PH-1: +91 9711633717, 1819 & 20
 Mob: 9811070399, 9811338231
 e-mail: spacedsi@gmail.com, www.spacedsi.com

DRAWN BY :- ARUN
 CHECKED BY :- VISHAL
 SCALE: 1:100
 DATED :-

For AJNARA INDIA LTD.
 Authorised Signatory
 OWNER'S SIGN

DRG. NO. :- 18