



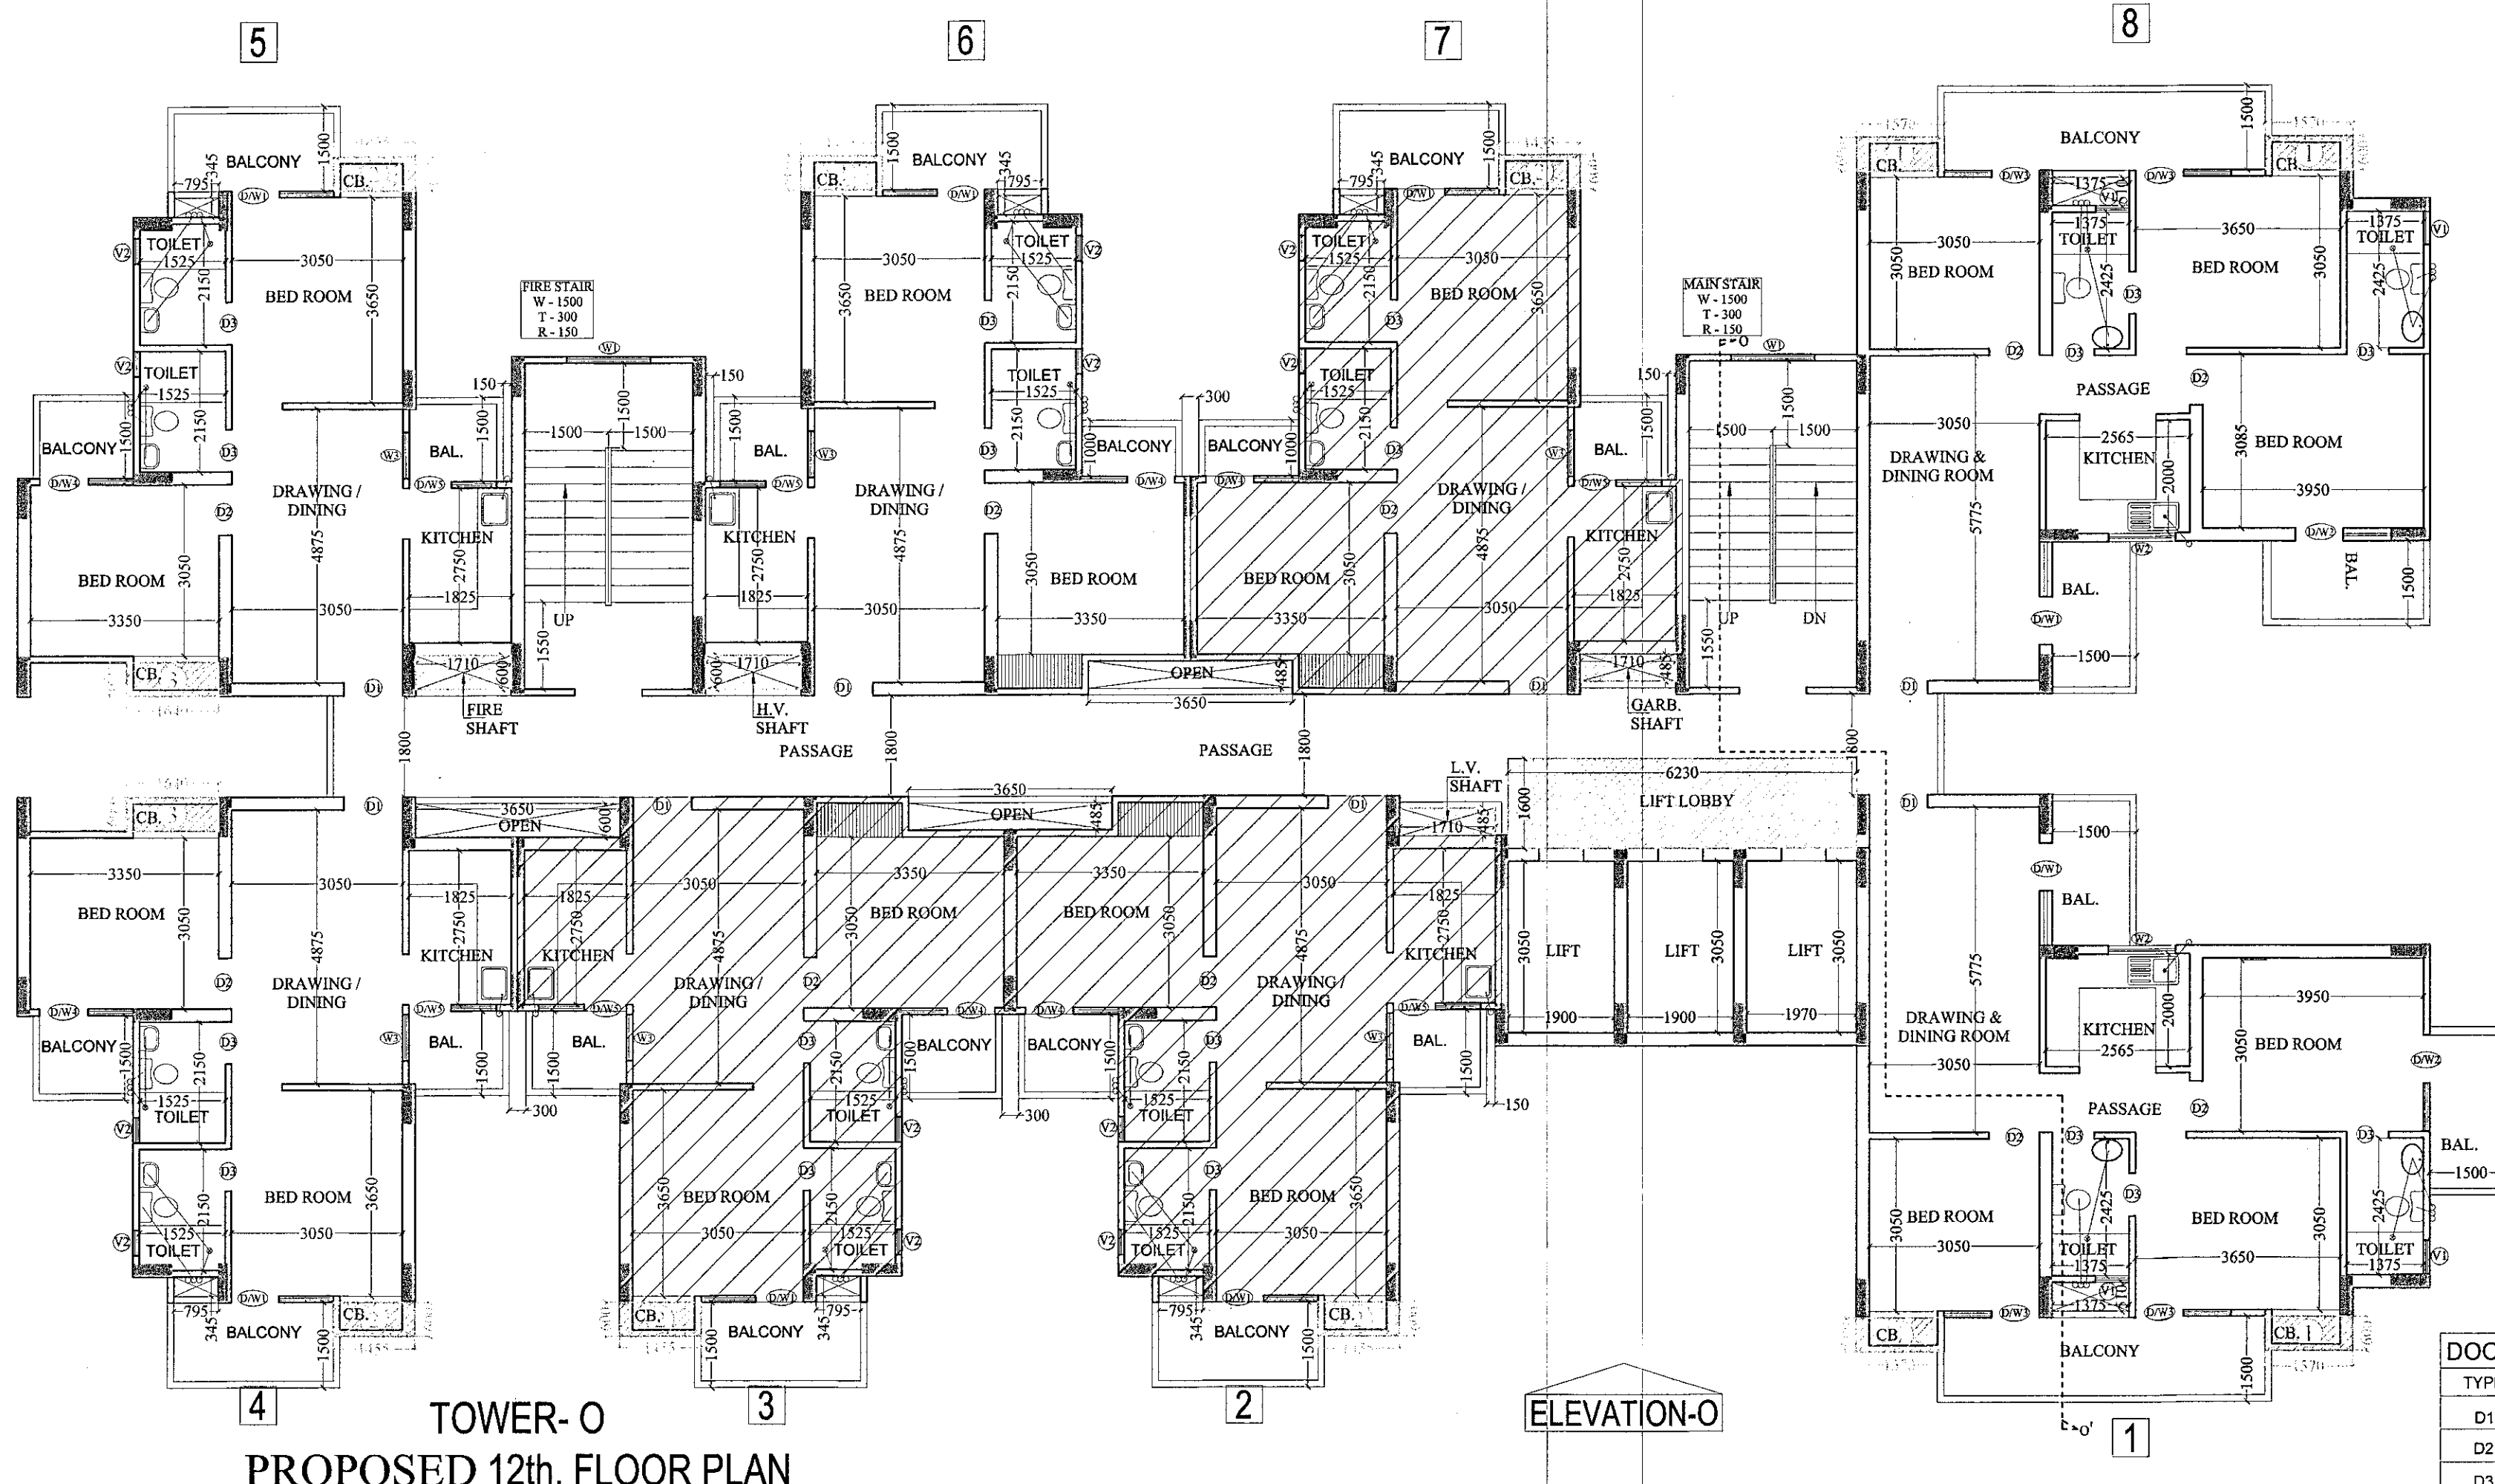

TOWER-O
PROPOSED 12th. FLOOR PLAN

DOOR WINDOW SCHEDULE			
TYPE	SIZE	CILL LVL.	LINTEL LVL.
D1	1050 X 2500	-----	2500
D2	900 X 2100	-----	2100
D3	750 X 2100	-----	2100
DW1	1825 X 2050	450	2500
DW2	1710 X 2050	450	2500
DW3	1705 X 2050	450	2500
DW4	1660 X 2050	450	2500
DW5	1565 X 1350	1150	2500
W1	1500 X 1350	450	2500
W2	1190 X 1350	1150	2500
W3	825 X 2050	450	2500
V1	600 X 1000	1500	2500
V2	450 X 1000	1500	2500

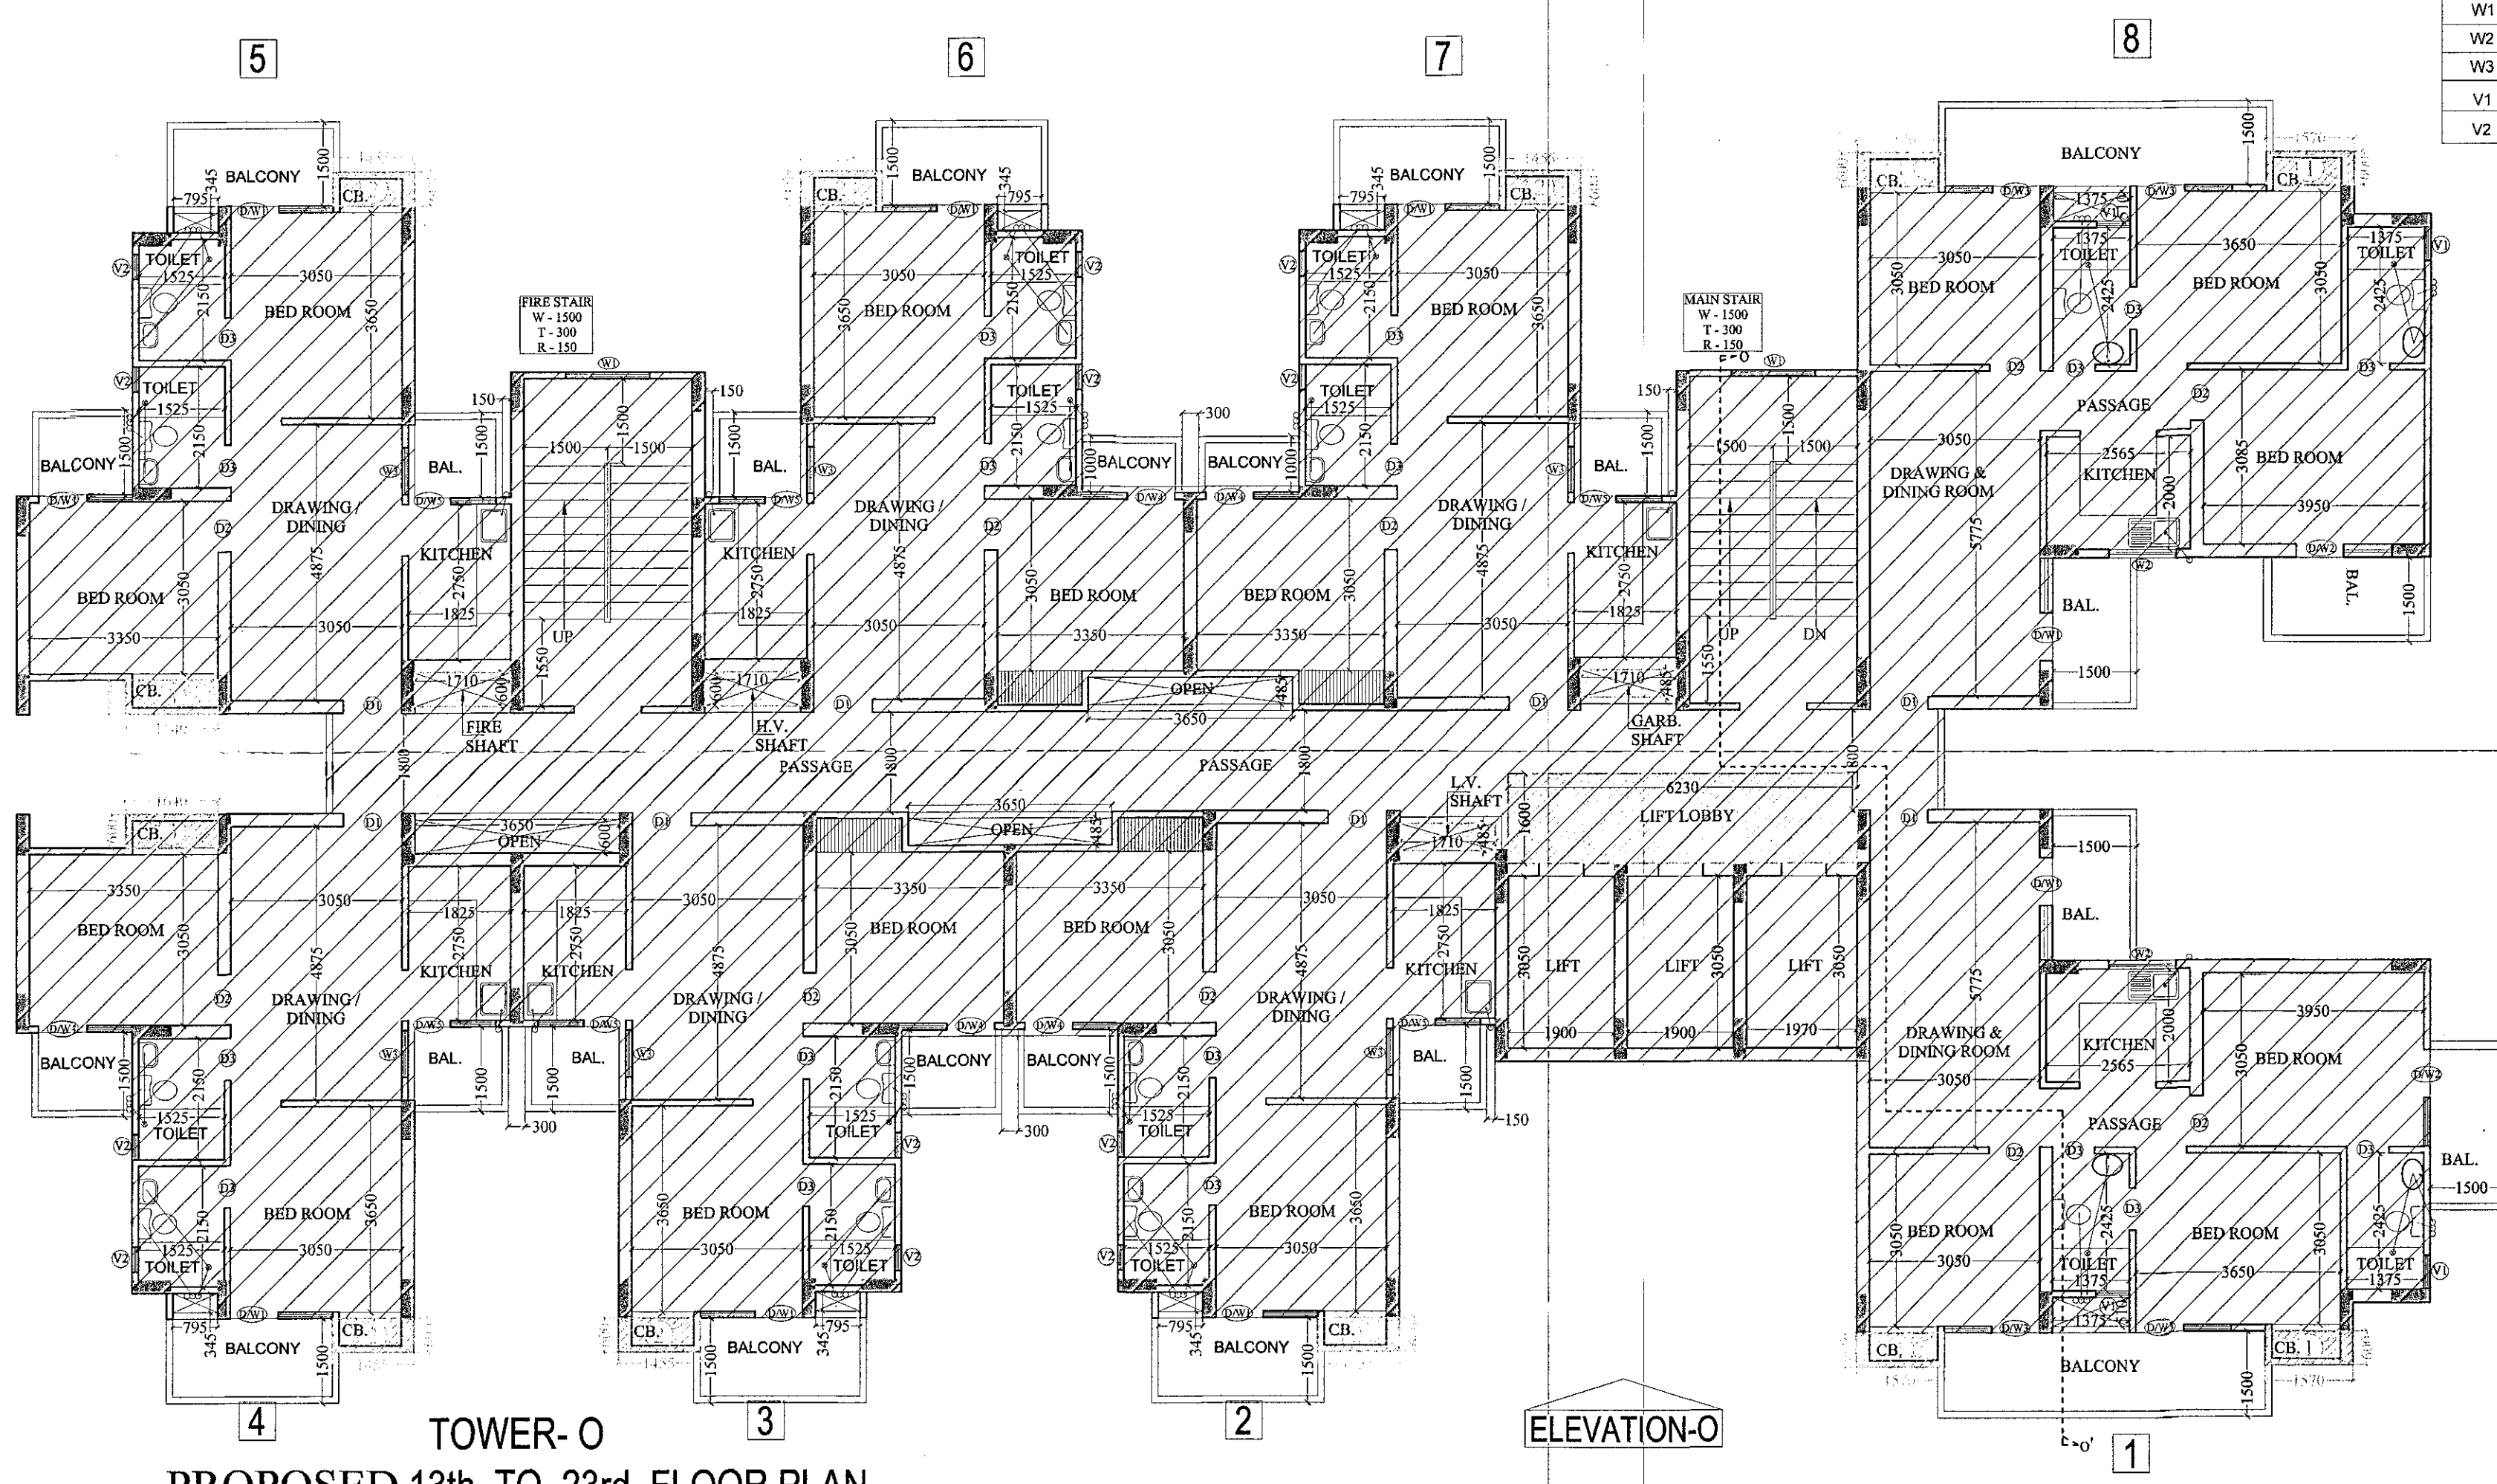

TOWER-O
PROPOSED 13th. TO 23rd. FLOOR PLAN

INCENTIVE AREA DETAIL (F.A.R.) 12th. FLOOR			
FLAT NO.	Flat area	No. Of Flat	TOTAL AREA
FLAT NO. 02,03 & 07 ARE SAME	56.470	3No.	169.410 Sq. M
TOTAL AREA (Flat)		3No.	169.410 Sq. M
TOTAL F.A.R. AREA OF 12th. FLOOR			169.410 Sq. M

INCENTIVE AREA DETAIL (F.A.R.) 13th. TO 23rd. FLOOR			
FLAT NO.	Flat area	No. Of Flat	TOTAL AREA
FLAT NO. 01 & 08 ARE SAME	75.513	2No.	151.026 Sq. M
FLAT NO. 02,03,06 & 07 ARE SAME	56.470	4No.	225.880 Sq. M
FLAT NO. 04 & 05 ARE SAME	56.001	2No.	112.002 Sq. M
TOTAL AREA (Flat)		8No.	488.908 Sq. M
CIRCULATION F.A.R. AREA OF 1st. FLOOR	75.165 Sq.M	1No.	75.165 Sq. M
TOTAL F.A.R. AREA OF 13th. TO 23rd. FLOOR			564.073 Sq. M

सिद्धांत निवेशों के अनुसार सुरक्षित रूप से
सोपानों की निर्माण कार्य किया जायेगा

आजना इंटीग्रिटी
संख्या 34/97-15
दिनांक 08-11-2023

BLOCK-O AREA STATEMENT INCENTIVE F.A.R. AREA					
S. NO.	PARTICULARS	AREA sq.mt. (F.A.R.)	UNITS	FIRE STAIR AREA (NON F.A.R.)	5% F.A.R. (AREA)
1	12th. FLOOR (PROPOSED)	169.410	03		4
2	13th. FLOOR (PROPOSED)	564.073	08		24.653
3	14th. FLOOR (PROPOSED)	564.073	08		24.653
4	15th. FLOOR (PROPOSED)	564.073	08		24.653
5	16th. FLOOR (PROPOSED)	564.073	08		24.653
6	17th. FLOOR (PROPOSED)	564.073	08		24.653
7	18th. FLOOR (PROPOSED)	564.073	08		24.653
8	19th. FLOOR (PROPOSED)	564.073	08		24.653
9	20th. FLOOR (PROPOSED)	564.073	08		24.653
10	21st. FLOOR (PROPOSED)	564.073	08		24.653
11	22nd. FLOOR (PROPOSED)	564.073	08		24.653
12	23rd. FLOOR (PROPOSED)	564.073	08		24.653
13	TERRACE FLOOR (PROPOSED)				
14	MAIN STAIR CASE MUMTY (PROPOSED)				20.864
15	MACHINE ROOM MUMTY (PROPOSED)				34.286
16	TOTAL	6,374.213	91	214.258	326.333

PROJECT :-
RESIDENTIAL COMPLEX
"AJNARA INTEGRITY",
AT KHASRA No. 977,978,979,
981,983,1049,1050
VILLAGE:- NOOR NAGAR,
N.H-58, GHAZIABAD

BUILDERS & PROMOTER :-
M/s AJNARA INDIA LTD.

DRAWING TITLE :- TOWER-O

11th. TO 23rd. FLOOR PLAN

ARCHITECTS:-
Space Designers International
B-34, SECTOR-67, NOKIA
PH:- +91 9711632717, 18,19 & 20
Mob:- 9811070399, 9811336231
e-mail:- spacedsi@gmail.com, www.spacedsi.com

DRAWN BY :- ARUN
CHECKED BY :- VISHAL
SCALE: 1: 100
DATED :-

For AJNARA INDIA LTD.
Authorised Signatory
OWNER'S SIGN

19