


ARAZI NO=3111,3114

ARAZI NO=3112

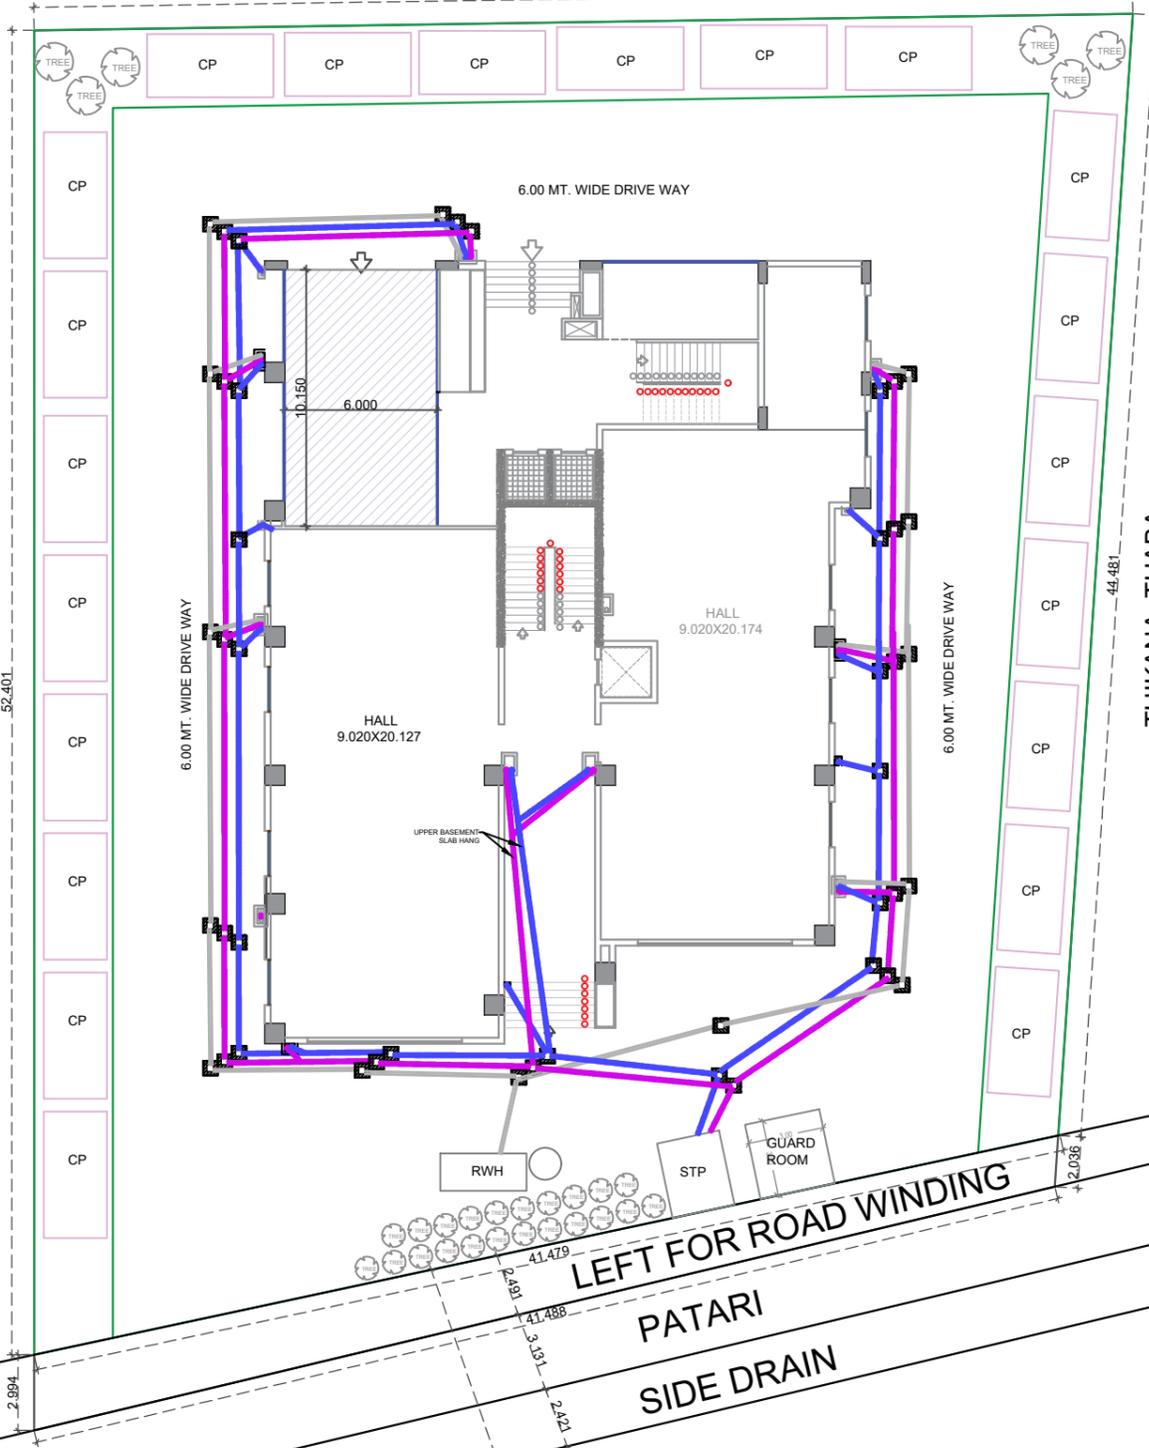

LEFT FOR ROAD WINDING

PATARI

SIDE DRAIN

33M ROAD WINDING LINE FROM DIVIDER

MOHANSARAI TO ROHANIYA ROAD

CENTER LINE OF ROAD

PROJECT
 PROPOSED GROUP HOUSING AT ARAZI NO 3113
 MAUZA-DAREKHU, PARGANA-KASWAR RAJA,
 TAHSIL-RAJA TALAB, DISTT-VARANASI,
 (OWNER-MOMIN TASNEEM, BINYAMIN TASNEEM, AHMAD
 RIZWAN, SAMIN WASEEM, AHMAD REHAN, JIBRAEEL NAVED,
 ZAMIN NADEEM



DRAWING TITLE
 SITE PLAN
 PLUMBING LAYOUT

DRAWING STATUS

DATE RIV 07-10-2024

SHEET NO. 01

DRAWN BY

K. LAL

CHECKED BY

ARCHITECT


AR. AJAY SINGH

DEVELOPER



DESIGN CENTRE
 ESTABLISHED - 1995
 MAKE IDEAS HAPPEN

ARCHITECTURE | PROJECT MANAGEMENT | INTERIORS | ENGINEER
 WEB - www.designcentreindia.in
 E-MAIL - ajaysingh@designcentreindia.in
 S. 10/8-3K, P. Maqbool Alam Rd, Khajuri Colony,
 Varanasi - 221002
 PHONE - 9628932134

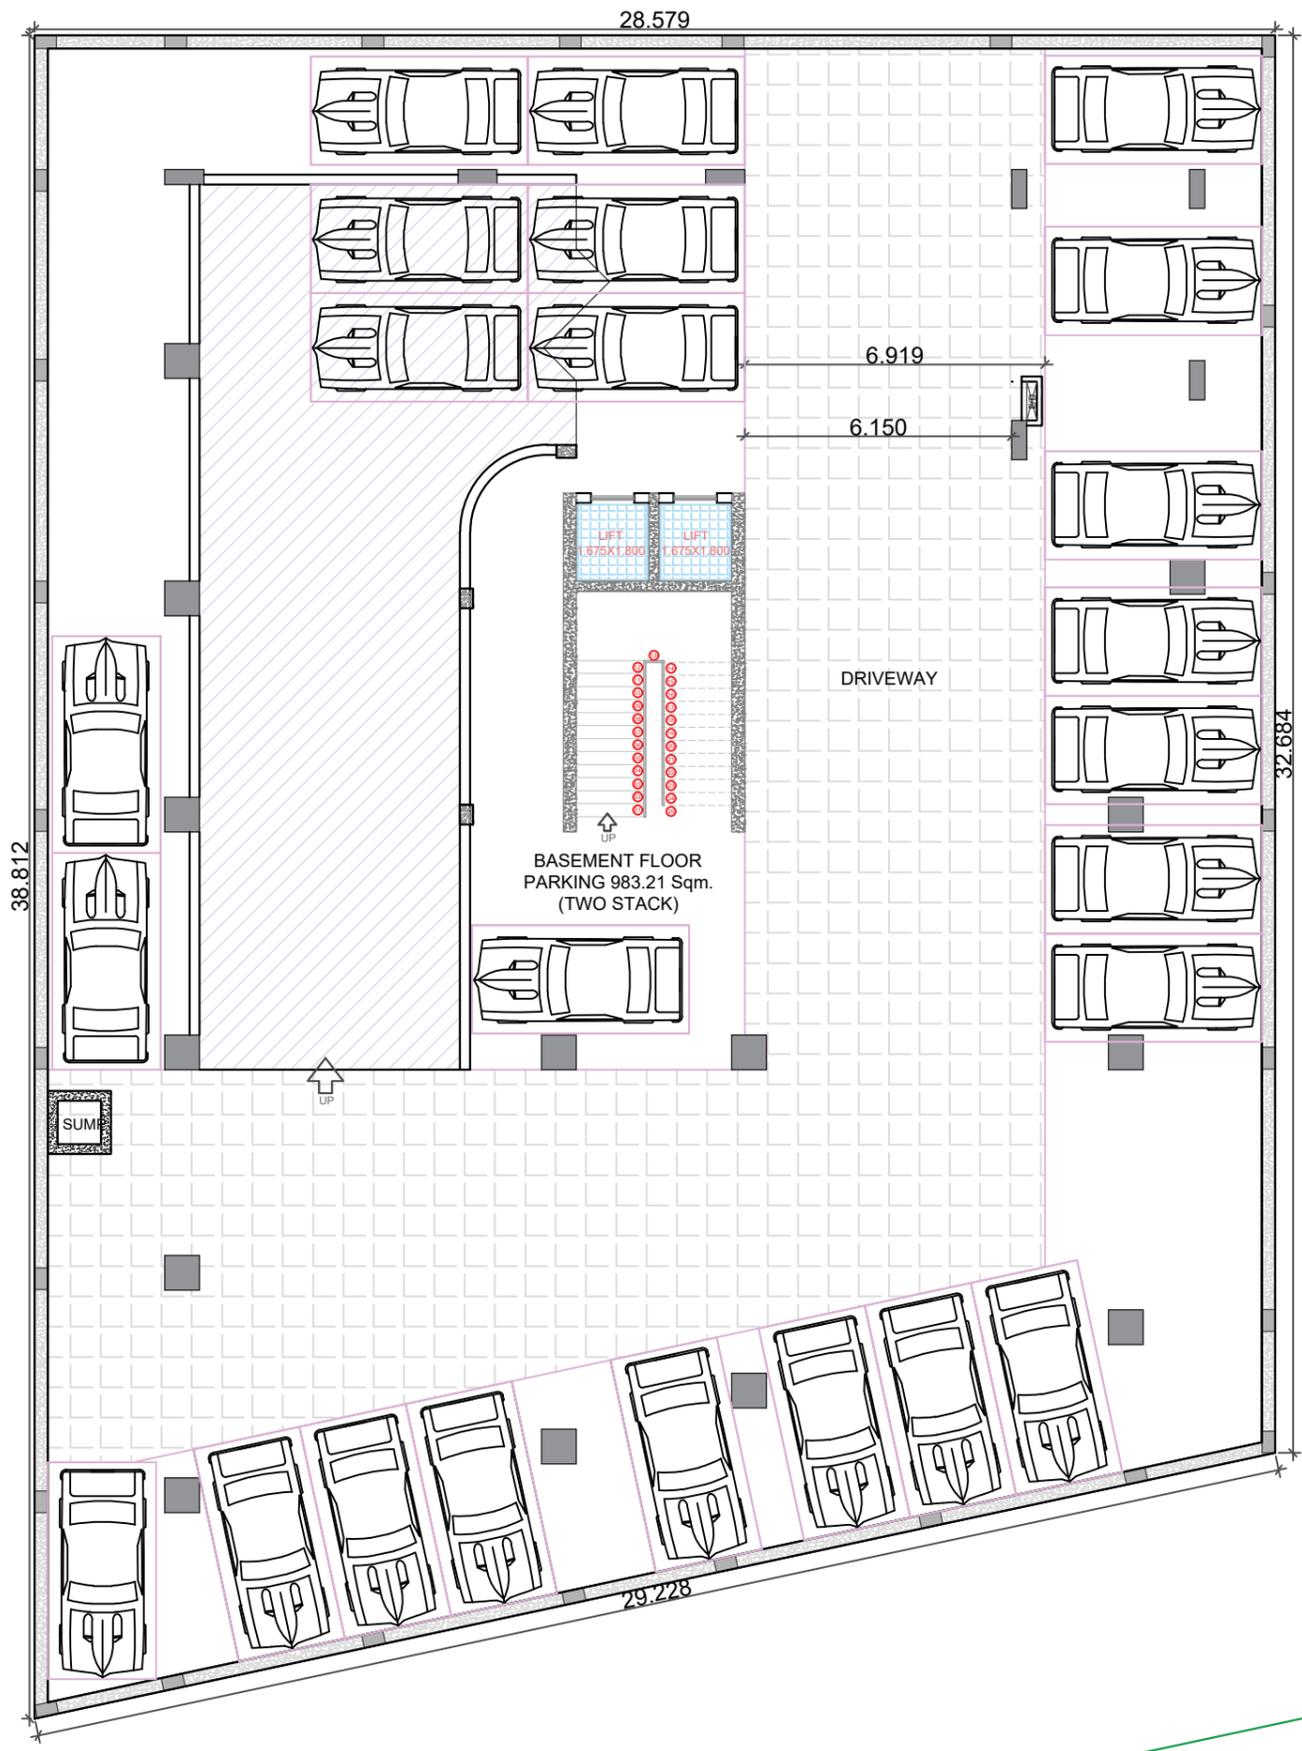

PROJECT
 PROPOSED GROUP HOUSING AT ARAZI NO 3113
 MAUZA-DAREKHU, PARGANA-KASWAR RAJA,
 TAHSIL-RAJA TALAB, DISTT-VARANASI,
 (OWNER-MOMIN TASNEEM, BINYAMIN TASNEEM, AHMAD
 RIZWAN, SAMIN WASEEM, AHMAD REHAN, JIBRAEEL NAVED,
 ZAMIN NADEEM)



DRAWING TITLE
 LOWER BASEMENT
 PLUMBING LAYOUT PLAN

DRAWING STATUS

DATE RIV 07-10-2024

SHEET NO. 01

DRAWN BY

K. LAL

CHECKED BY

ARCHITECT


AR. AJAY SINGH

DEVELOPER



DESIGN CENTRE
 ESTABLISHED - 1995
 MAKE IDEAS HAPPEN
 ARCHITECTURE | PROJECT MANAGEMENT | INTERIORS | ENGINEER

WEB - www.designcentreindia.in
 E-MAIL - ajaysingh@designcentreindia.in
 S. 10/8-3K, P. Maqbool Alam Rd, Khajuri Colony,
 Varanasi - 221002
 PHONE - 9628932134

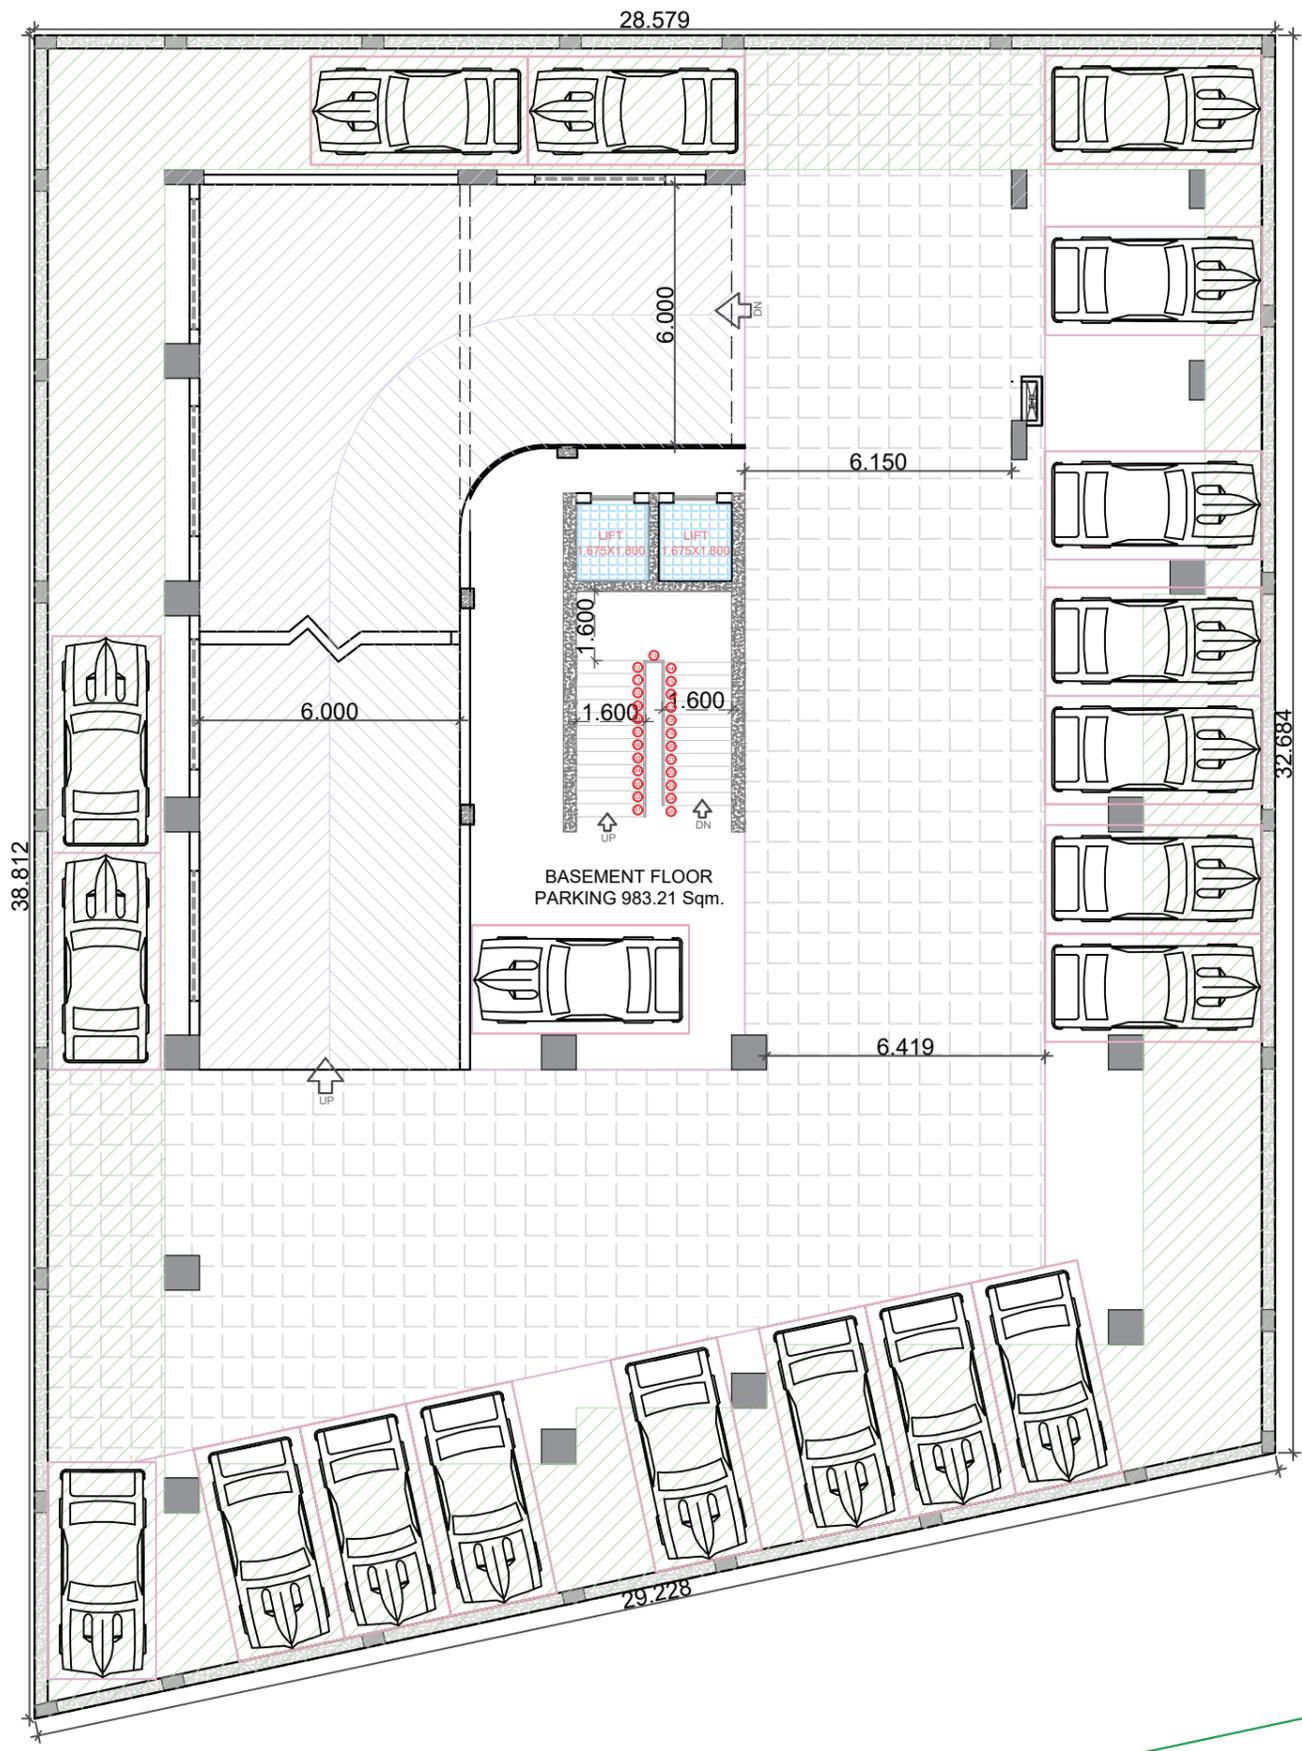

PROJECT
 PROPOSED GROUP HOUSING AT ARAZI NO 3113
 MAUZA-DAREKHU, PARGANA-KASWAR RAJA,
 TAHSIL-RAJA TALAB, DISTT-VARANASI,
 (OWNER-MOMIN TASNEEM, BINYAMIN TASNEEM, AHMAD
 RIZWAN, SAMIN WASEEM, AHMAD REHAN, JIBRAEEL NAVED,
 ZAMIN NADEEM)



DRAWING TITLE
 UPPER BASEMENT
 PLUMBING LAYOUT PLAN

DRAWING STATUS

DATE RIV 07-10-2024

SHEET NO. 02

DRAWN BY

K. LAL

CHECKED BY

ARCHITECT


AR. AJAY SINGH

DEVELOPER



DESIGN CENTRE
 ESTABLISHED - 1995
 MAKE IDEAS HAPPEN

ARCHITECTURE | PROJECT MANAGEMENT | INTERIORS | ENGINEER
 WEB - www.designcentreindia.in
 E-MAIL - ajaysingh@designcentreindia.in
 S. 10/8-3K, P. Maqbool Alam Rd, Khajuri Colony,
 Varanasi - 221002
 PHONE - 9628932134

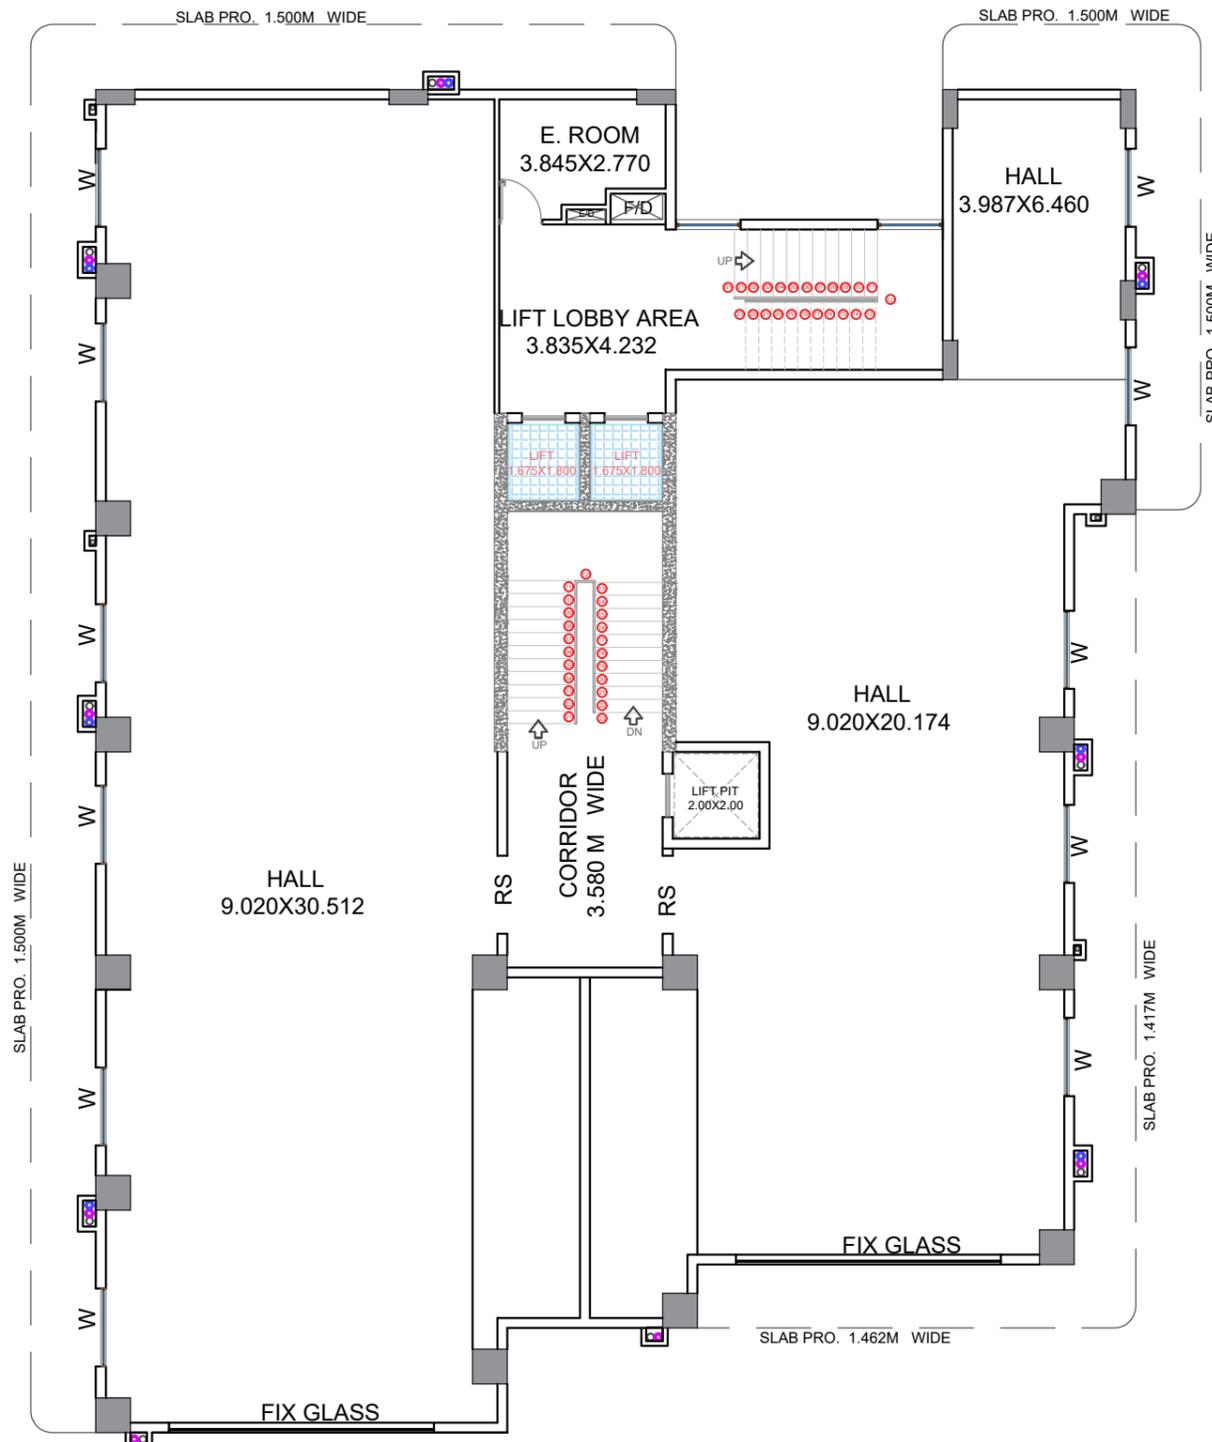

PROJECT
 PROPOSED GROUP HOUSING AT ARAZI NO 3113
 MAUZA-DAREKHU, PARGANA-KASWAR RAJA,
 TAHSIL-RAJA TALAB, DISTT-VARANASI,
 (OWNER-MOMIN TASNEEM, BINYAMIN TASNEEM, AHMAD
 RIZWAN, SAMIN WASEEM, AHMAD REHAN, JIBRAEEL NAVED,
 ZAMIN NADEEM)



DRAWING TITLE
 FIRST FLOOR
 PLUMBING LAYOUT PLAN

DATE RIV 08-10-2024
 SHEET NO. 04

ARCHITECT
 AR. AJAY SINGH

DRAWING STATUS

DRAWN BY
 K. LAL


CHECKED BY

DEVELOPER




DESIGN CENTRE
 ESTABLISHED - 1995
 MAKE IDEAS HAPPEN
 ARCHITECTURE | PROJECT MANAGEMENT | INTERIORS | ENGINEER

WEB - www.designcentreindia.in
 E-MAIL - ajaysingh@designcentreindia.in
 S. 10/8-3K, P. Maqbool Alam Rd, Khajuri Colony,
 Varanasi - 221002
 PHONE - 9628932134

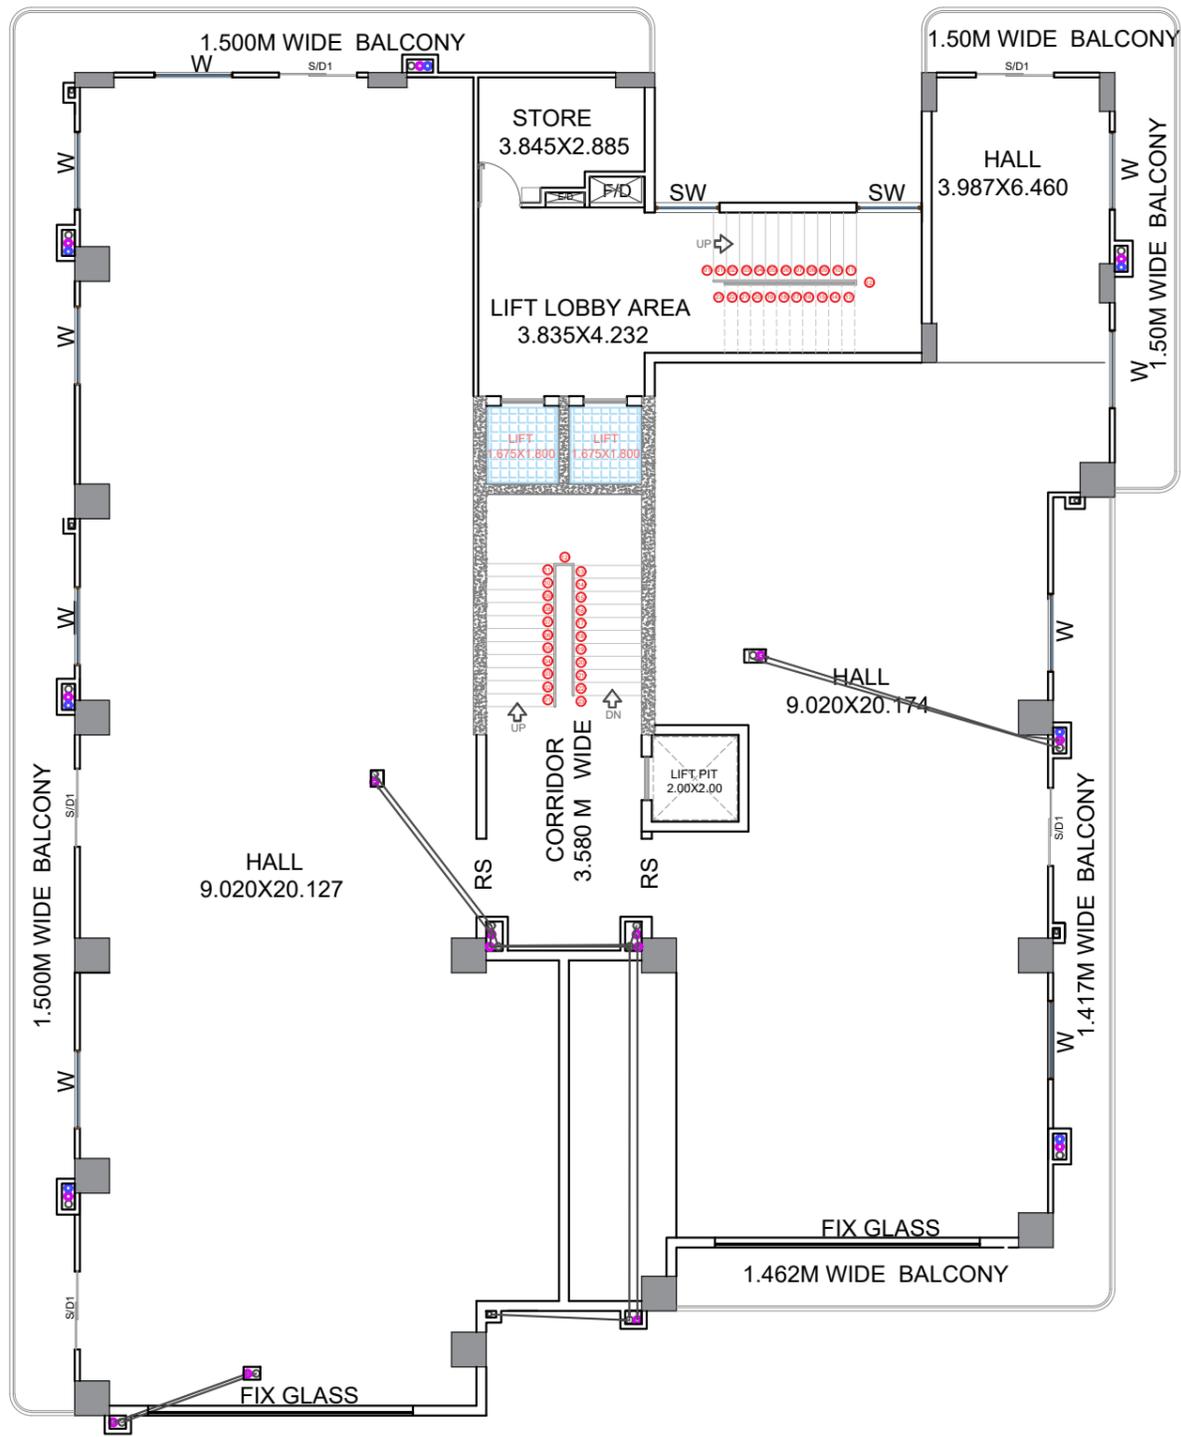

PROJECT
 PROPOSED GROUP HOUSING AT ARAZI NO 3113
 MAUZA-DAREKHU, PARGANA-KASWAR RAJA,
 TAHSIL-RAJA TALAB, DISTT-VARANASI,
 (OWNER-MOMIN TASNEEM, BINYAMIN TASNEEM, AHMAD
 RIZWAN, SAMIN WASEEM, AHMAD REHAN, JIBRAEEL NAVED,
 ZAMIN NADEEM)

 

DRAWING TITLE
 SECOND FLOOR
 PLUMBING LAYOUT PLAN

DRAWING STATUS

DATE RIV 08-10-2024

SHEET NO. 05

DRAWN BY

K. LAL

CHECKED BY

ARCHITECT


AR. AJAY SINGH

DEVELOPER



DESIGN CENTRE
 ESTABLISHED - 1995
 MAKE IDEAS HAPPEN

ARCHITECTURE | PROJECT MANAGEMENT | INTERIORS | ENGINEER
 WEB - www.designcentreindia.in
 E-MAIL - ajaysingh@designcentreindia.in
 S. 10/8-3K, P. Maqbool Alam Rd, Khajuri Colony,
 Varanasi - 221002
 PHONE - 9628932134

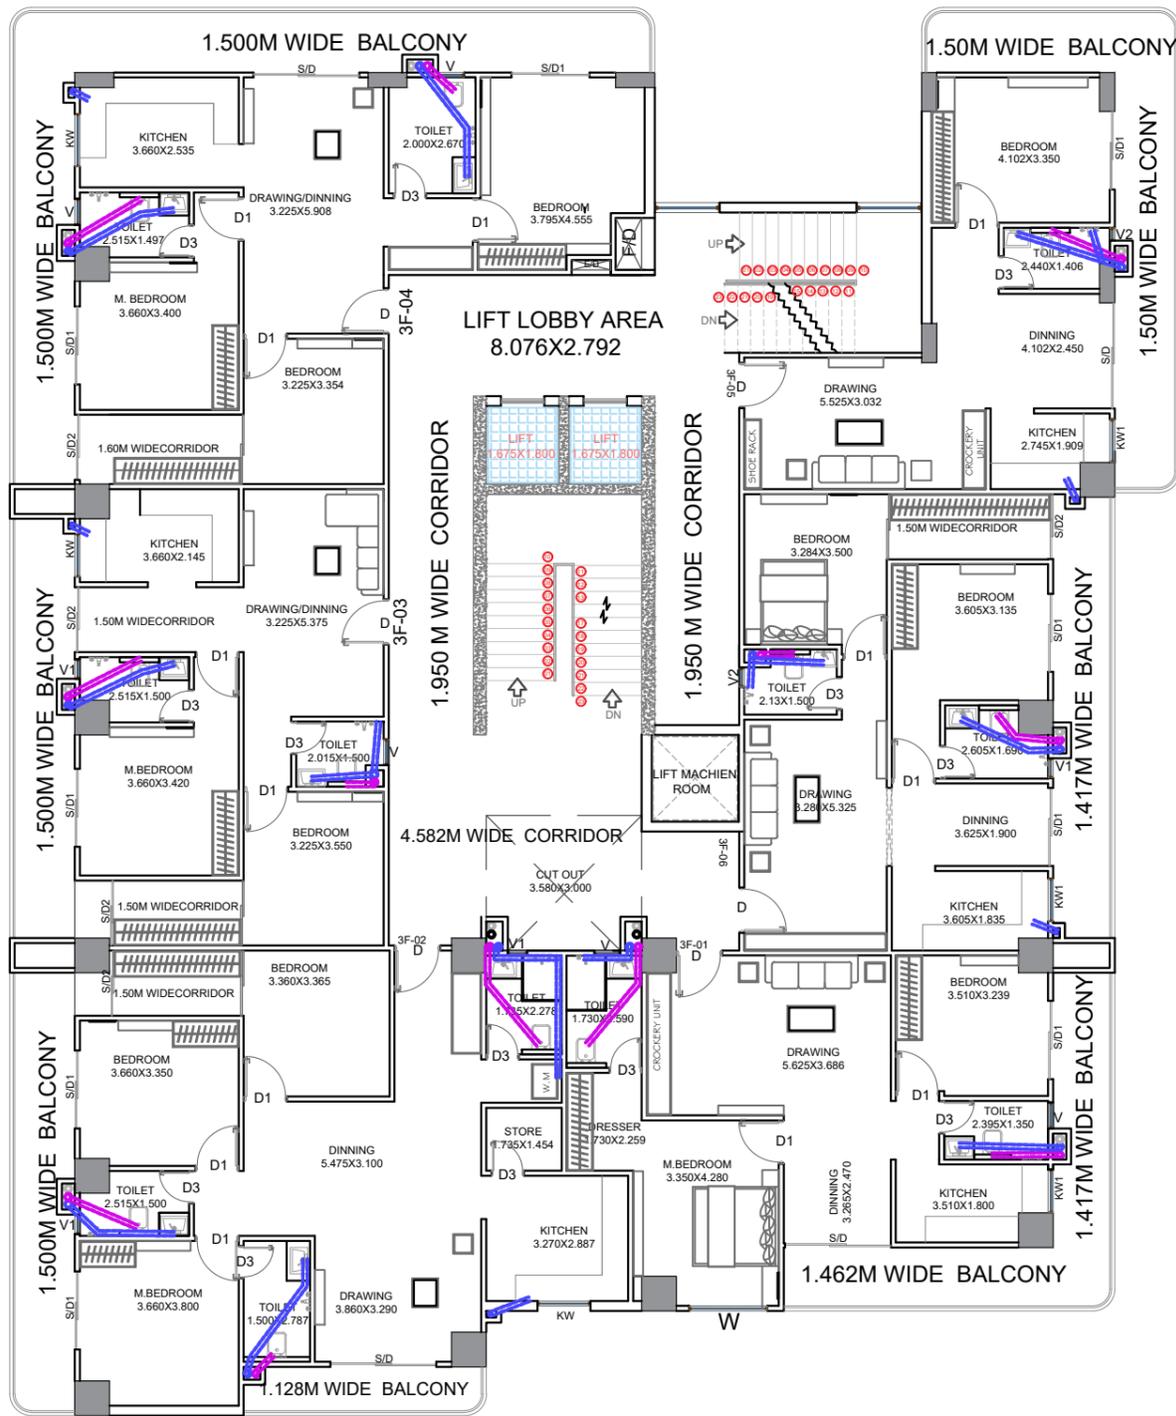

PROJECT
 PROPOSED GROUP HOUSING AT ARAZI NO 3113
 MAUZA-DAREKHU, PARGANA-KASWAR RAJA,
 TAHSIL-RAJA TALAB, DISTT-VARANASI,
 (OWNER-MOMIN TASNEEM, BINYAMIN TASNEEM, AHMAD
 RIZWAN, SAMIN WASEEM, AHMAD REHAN, JIBRAEEL NAVED,
 ZAMIN NADEEM



DRAWING TITLE
 THIRD FLOOR
 PLUMBING LAYOUT PLAN

DRAWING STATUS

DATE RIV 09-10-2024

SHEET NO. 06

DRAWN BY
 K. LAL

CHECKED BY

ARCHITECT

AR. AJAY SINGH

DEVELOPER




DESIGN CENTRE
 ESTABLISHED - 1995
 MAKE IDEAS HAPPEN

ARCHITECTURE | PROJECT MANAGEMENT | INTERIORS | ENGINEER
 WEB - www.designcentreindia.in
 E-MAIL - ajaysingh@designcentreindia.in
 S. 10/8-3K, P. Maqbool Alam Rd, Khajuri Colony,
 Varanasi - 221002
 PHONE - 9628932134



PROJECT
 PROPOSED GROUP HOUSING AT ARAZI NO 3113
 MAUZA-DAREKHU, PARGANA-KASWAR RAJA,
 TAHSIL-RAJA TALAB, DISTT-VARANASI,
 (OWNER-MOMIN TASNEEM, BINYAMIN TASNEEM, AHMAD
 RIZWAN, SAMIN WASEEM, AHMAD REHAN, JIBRAEEL NAVED,
 ZAMIN NADEEM

 

DRAWING TITLE
 FORTH TO SIXTH FLOOR
 PLUMBING LAYOUT PLAN

DRAWING STATUS

DATE RIV 09-10-2024

SHEET NO. 07

DRAWN BY

K. LAL

CHECKED BY

ARCHITECT

AR. AJAY SINGH


DEVELOPER



DESIGN CENTRE
 ESTABLISHED - 1995
 MAKE IDEAS HAPPEN

ARCHITECTURE | PROJECT MANAGEMENT | INTERIORS | ENGINEER

WEB - www.designcentreindia.in
 E-MAIL - ajaysingh@designcentreindia.in
 S. 10/8-3K, P. Maqbool Alam Rd, Khajuri Colony,
 Varanasi - 221002
 PHONE - 9628932134

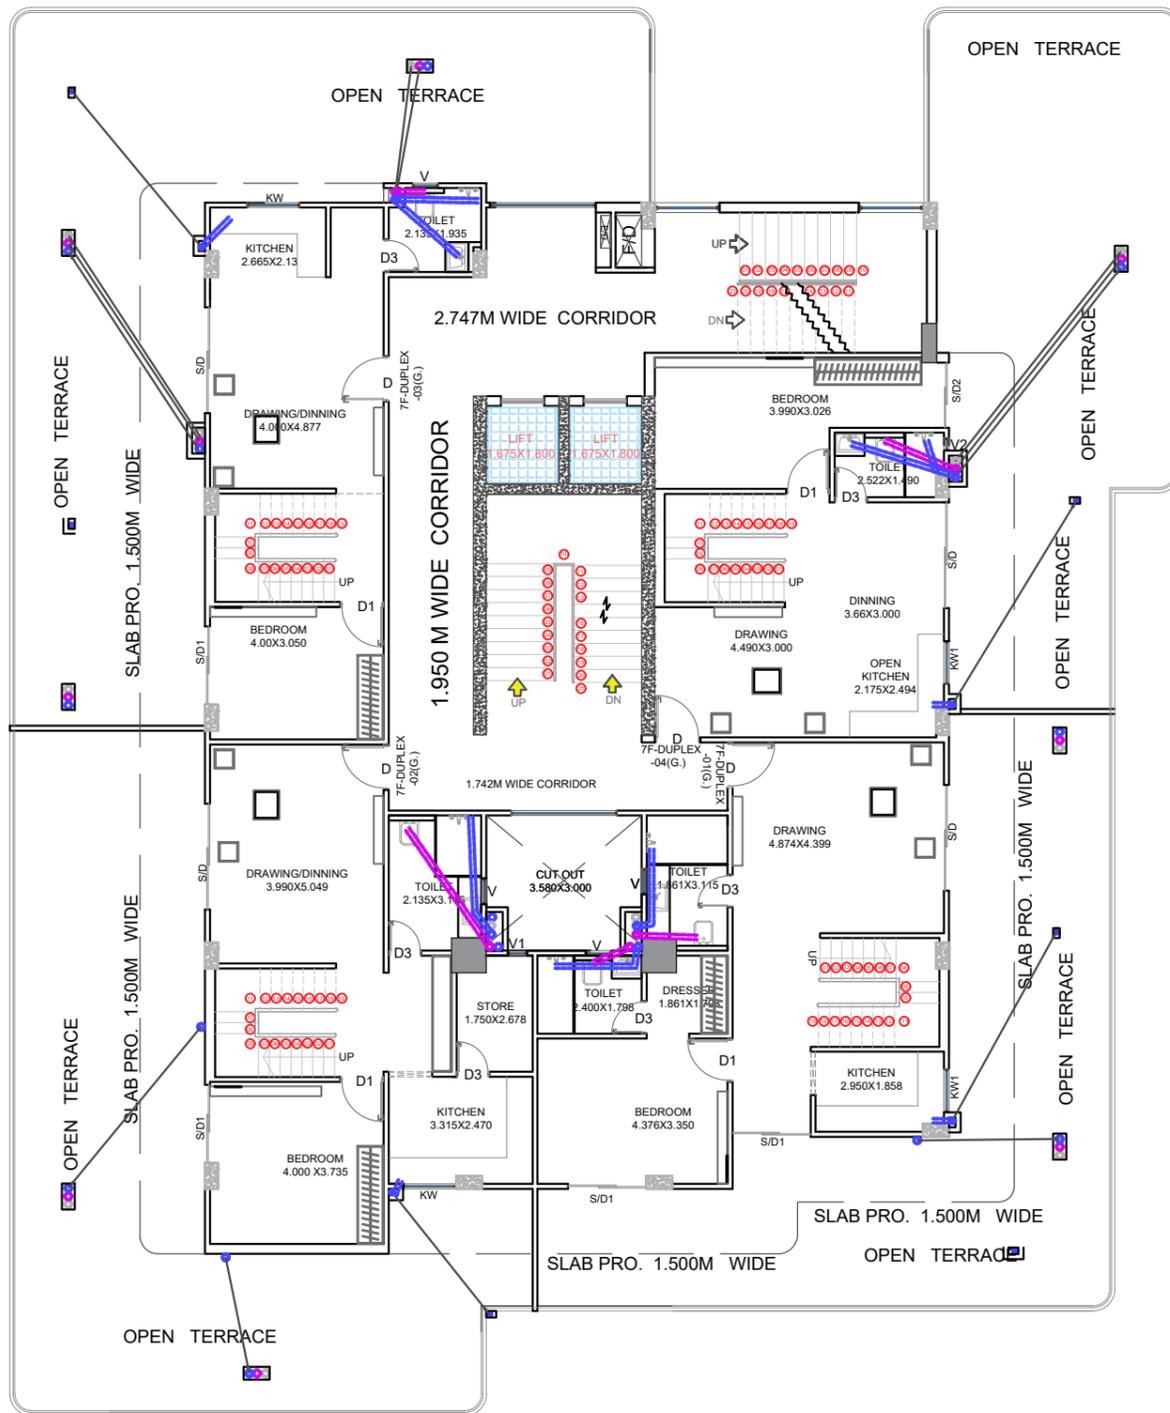

PROJECT
 PROPOSED GROUP HOUSING AT ARAZI NO 3113
 MAUZA-DAREKHU, PARGANA-KASWAR RAJA,
 TAHSIL-RAJA TALAB, DISTT-VARANASI,
 (OWNER-MOMIN TASNEEM, BINYAMIN TASNEEM, AHMAD
 RIZWAN, SAMIN WASEEM, AHMAD REHAN, JIBRAEEL NAVED,
 ZAMIN NADEEM



DRAWING TITLE
 SEVENTH FLOOR
 PLUMBING LAYOUT PLAN

DRAWING STATUS

DATE RIV 09-10-2024

SHEET NO. 8

DRAWN BY

K. LAL

CHECKED BY

ARCHITECT


AR. AJAY SINGH

DEVELOPER




DESIGN CENTRE
 ESTABLISHED - 1995
 MAKE IDEAS HAPPEN

ARCHITECTURE | PROJECT MANAGEMENT | INTERIORS | ENGINEER
 WEB - www.designcentreindia.in
 E-MAIL - ajaysingh@designcentreindia.in
 S. 10/8-3K, P. Maqbool Alam Rd, Khajuri Colony,
 Varanasi - 221002
 PHONE - 9628932134

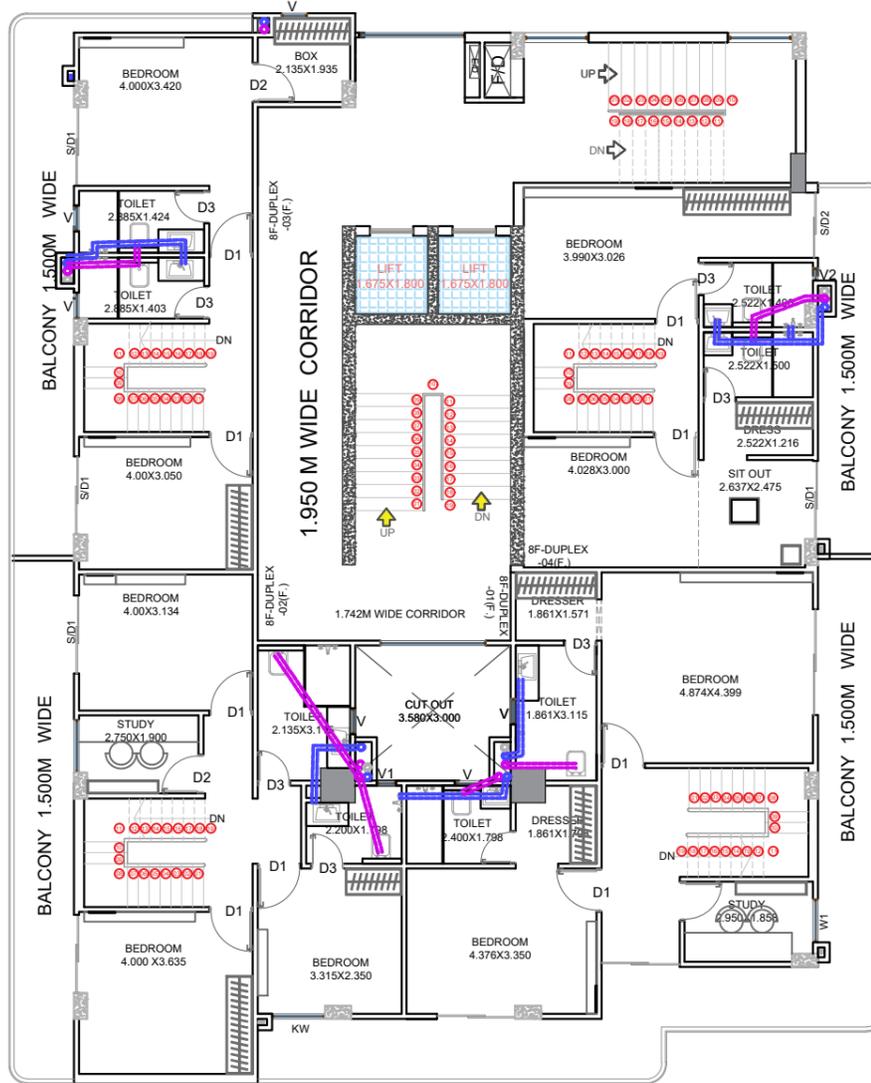

PROJECT
 PROPOSED GROUP HOUSING AT ARAZI NO 3113
 MAUZA-DAREKHU, PARGANA-KASWAR RAJA,
 TAHSIL-RAJA TALAB, DISTT-VARANASI,
 (OWNER-MOMIN TASNEEM, BINYAMIN TASNEEM, AHMAD
 RIZWAN, SAMIN WASEEM, AHMAD REHAN, JIBRAEEL NAVED,
 ZAMIN NADEEM)

 

DRAWING TITLE
 EIGHT & TENTH FLOOR
 PLUMBING LAYOUT PLAN

DRAWING STATUS

DATE RIV 10-10-2024

SHEET NO. 9

DRAWN BY

K. LAL

CHECKED BY

ARCHITECT

AR. AJAY SINGH


DEVELOPER



DESIGN CENTRE
 ESTABLISHED - 1995
 MAKE IDEAS HAPPEN

ARCHITECTURE | PROJECT MANAGEMENT | INTERIORS | ENGINEER

WEB - www.designcentreindia.in
 E-MAIL - ajaysingh@designcentreindia.in
 S. 10/8-3K, P. Maqbool Alam Rd, Khajuri Colony,
 Varanasi - 221002
 PHONE - 9628932134

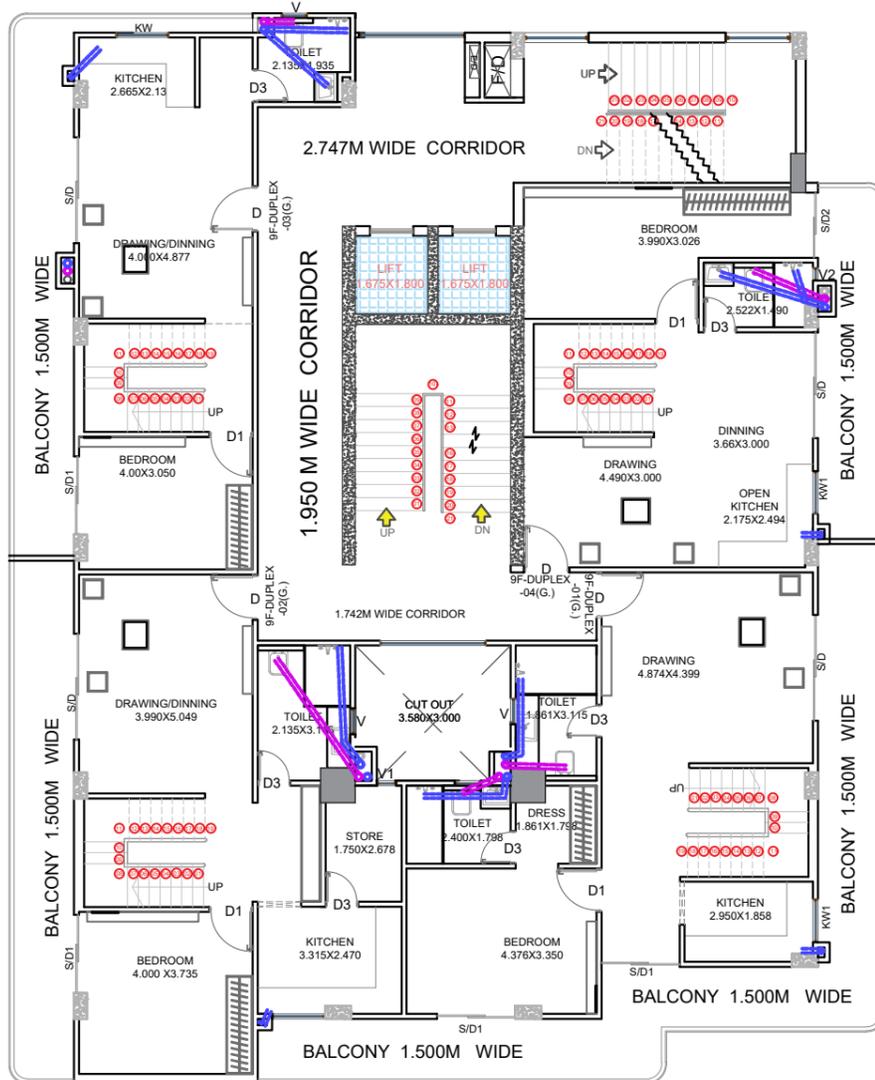

PROJECT
 PROPOSED GROUP HOUSING AT ARAZI NO 3113
 MAUZA-DAREKHU, PARGANA-KASWAR RAJA,
 TAHSIL-RAJA TALAB, DISTT-VARANASI,
 (OWNER-MOMIN TASNEEM, BINYAMIN TASNEEM, AHMAD
 RIZWAN, SAMIN WASEEM, AHMAD REHAN, JIBRAEEL NAVED,
 ZAMIN NADEEM)



DRAWING TITLE
 NINTH FLOOR
 PLUMBING LAYOUT PLAN

DRAWING STATUS

DATE RIV 10-10-2024

SHEET NO. 10

DRAWN BY
 K. LAL

CHECKED BY

ARCHITECT
 AR. AJAY SINGH

DEVELOPER



DESIGN CENTRE
 ESTABLISHED - 1995
 MAKE IDEAS HAPPEN

ARCHITECTURE | PROJECT MANAGEMENT | INTERIORS | ENGINEER
 WEB - www.designcentreindia.in
 E-MAIL - ajaysingh@designcentreindia.in
 S. 10/8-3K, P. Maqbool Alam Rd, Khajuri Colony,
 Varanasi - 221002
 PHONE - 9628932134



PROJECT
 PROPOSED GROUP HOUSING AT ARAZI NO 3113
 MAUZA-DAREKHU, PARGANA-KASWAR RAJA,
 TAHSIL-RAJA TALAB, DISTT-VARANASI,
 (OWNER-MOMIN TASNEEM, BINYAMIN TASNEEM, AHMAD
 RIZWAN, SAMIN WASEEM, AHMAD REHAN, JIBRAEEL NAVED,
 ZAMIN NADEEM)



DRAWING TITLE
 TERRACE FLOOR
 PLUMBING LAYOUT PLAN

DRAWING STATUS

DATE RIV 10-10-2024

SHEET NO. 11

DRAWN BY
 K. LAL

CHECKED BY

ARCHITECT
 AR. AJAY SINGH

DEVELOPER



DESIGN CENTRE
 ESTABLISHED - 1995
 MAKE IDEAS HAPPEN
 ARCHITECTURE | PROJECT MANAGEMENT | INTERIORS | ENGINEER

WEB - www.designcentreindia.in
 E-MAIL - ajaysingh@designcentreindia.in
 S. 10/8-3K, P. Maqbool Alam Rd, Khajuri Colony,
 Varanasi - 221002
 PHONE - 9628932134