


- MAIN SEWER LINE 2500
- SEWER LINE 2000
- SEWER LINE 1500 FROM PLOT TO 2000 SEWER LINE

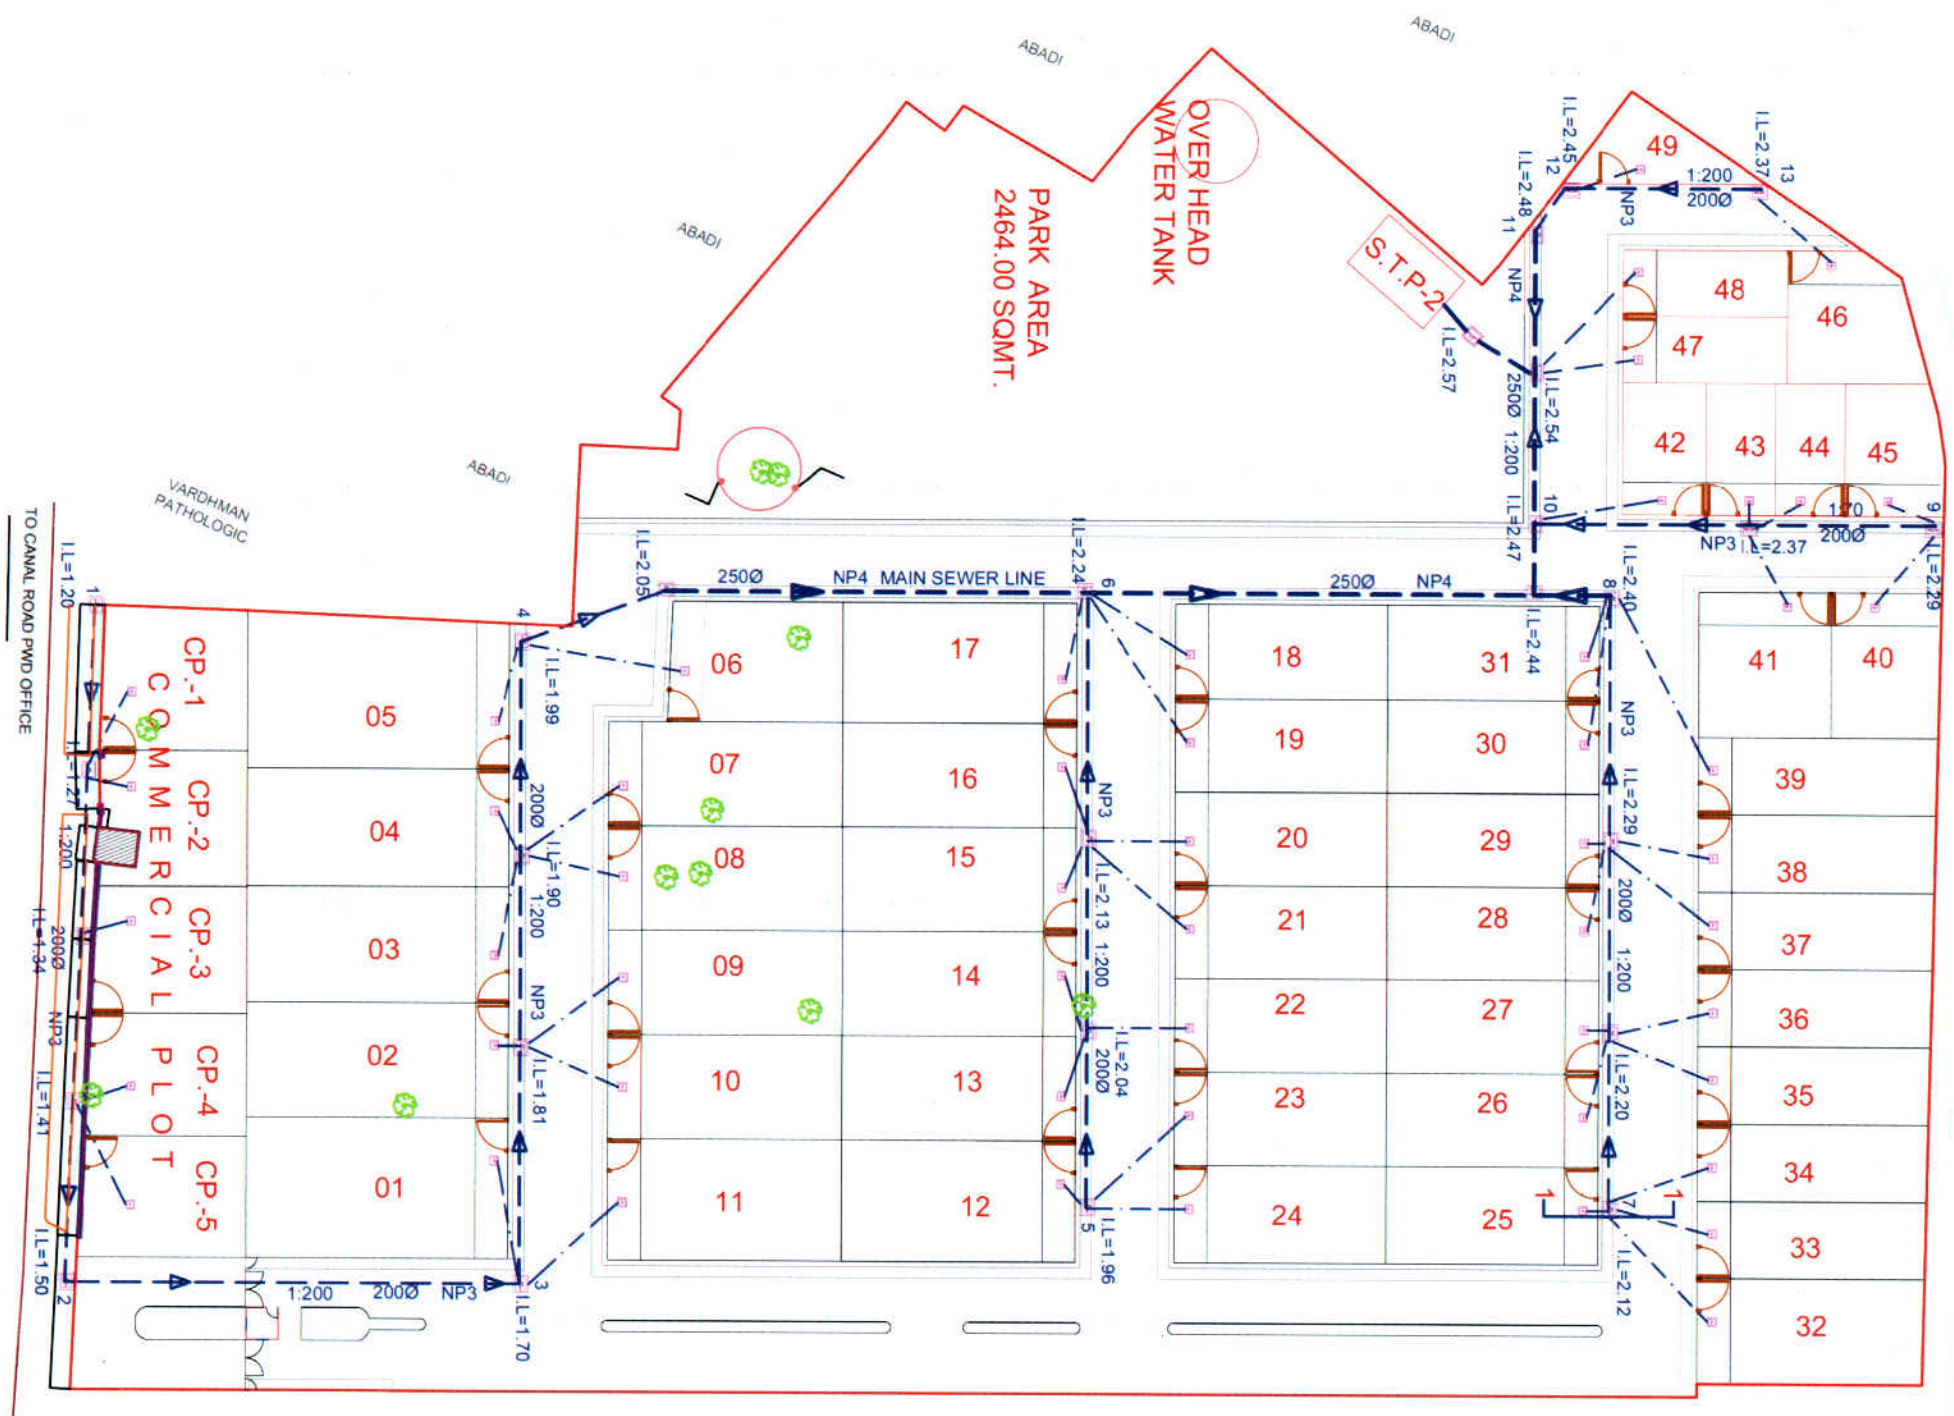

LEFT SIDE SEWER PLAN OPTION-2

Hanuman Reddy

Chary

Neeraj Kumar

PROJECT
PROPOSED SITE PLAN OF PAREKH ENCLAVE AT RATAN KHAND

DRAWING TITLE:-
LEFT SIDE SEWER PLAN

SHEET NO.

DATE

NORTH

ARCHITECT:-

06/07/2022



Dr. Ganesh Sridhar
Siddharth Architects
Regd. No. 0240009