


**BLOCK-B
PART-1B**

**BLOCK-B
PART-2B**

ELEVATION -1B

ELEVATION -2B

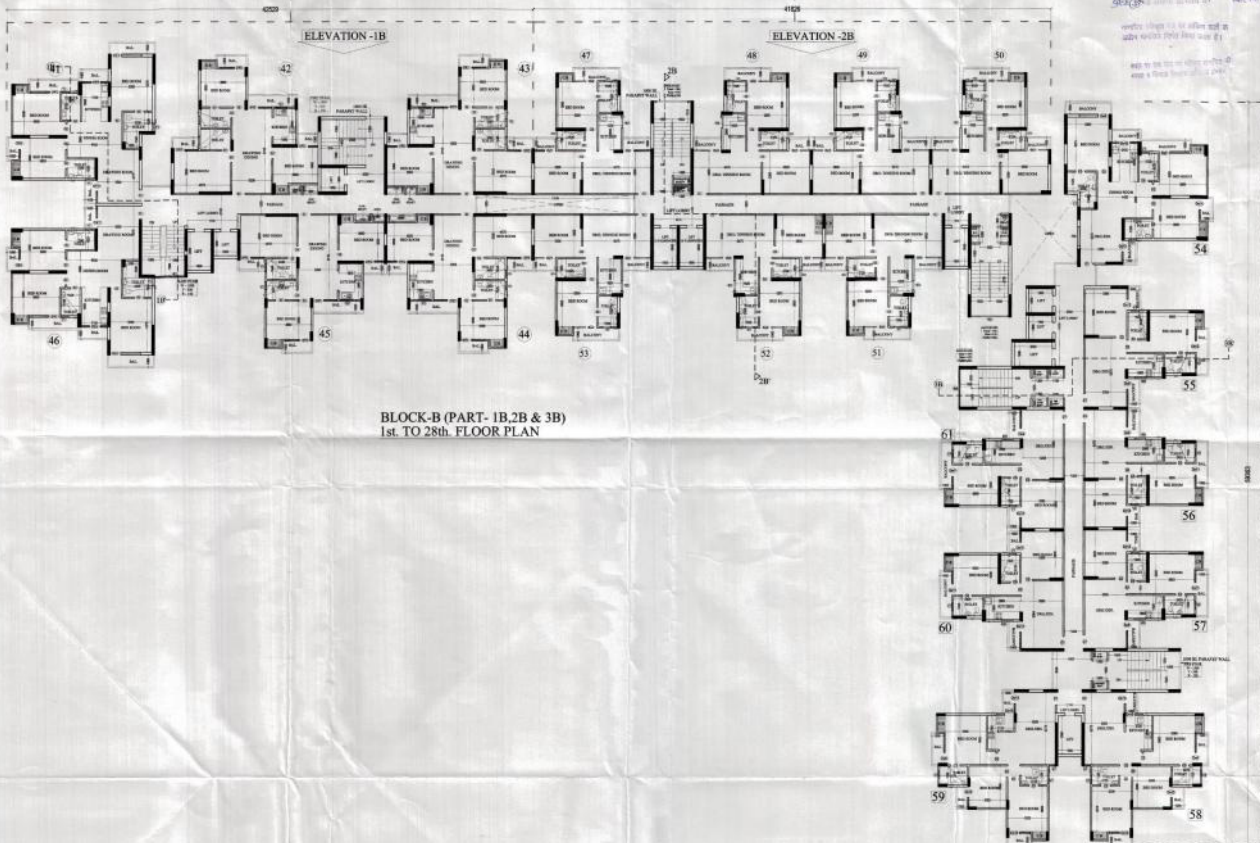

**BLOCK-B (PART- 1B,2B & 3B)
1st. TO 28th. FLOOR PLAN**

**BLOCK-B
PART-3B**

ELEVATION -3B

PROJECT :
RESIDENTIAL GROUP HOUSING
AT POKHET F-1
"LANDSCAPE GOLF LINKS"
(INTEGRATED TOWNSHIP)
VILL - MEBRAULI, GHAZIABAD (D.P.)

BUILDERS & PRINTER :
LANDSCAPE DEVELOPERS PVT. LTD.
C-22, R.D.O RAUNAGAR
GHAZIABAD

DRAWING TITLE : BLOCK-B (PART- 1B,2B & 3B)
1st. TO 28th. FLOOR PLAN

ARCHITECTS :
Space Designers International
Architects Pvt. Ltd.
F/108, UNDAWANA, ANANDAPUR
CHANDIGARH-160002

SCALE : 1/8" = 1'-0"

DATE : 15.11.2017

FOR LANDSCAPE DEVELOPERS PVT. LTD.

ARCHITECTS SIGNATURE

OWNER'S SIGN