

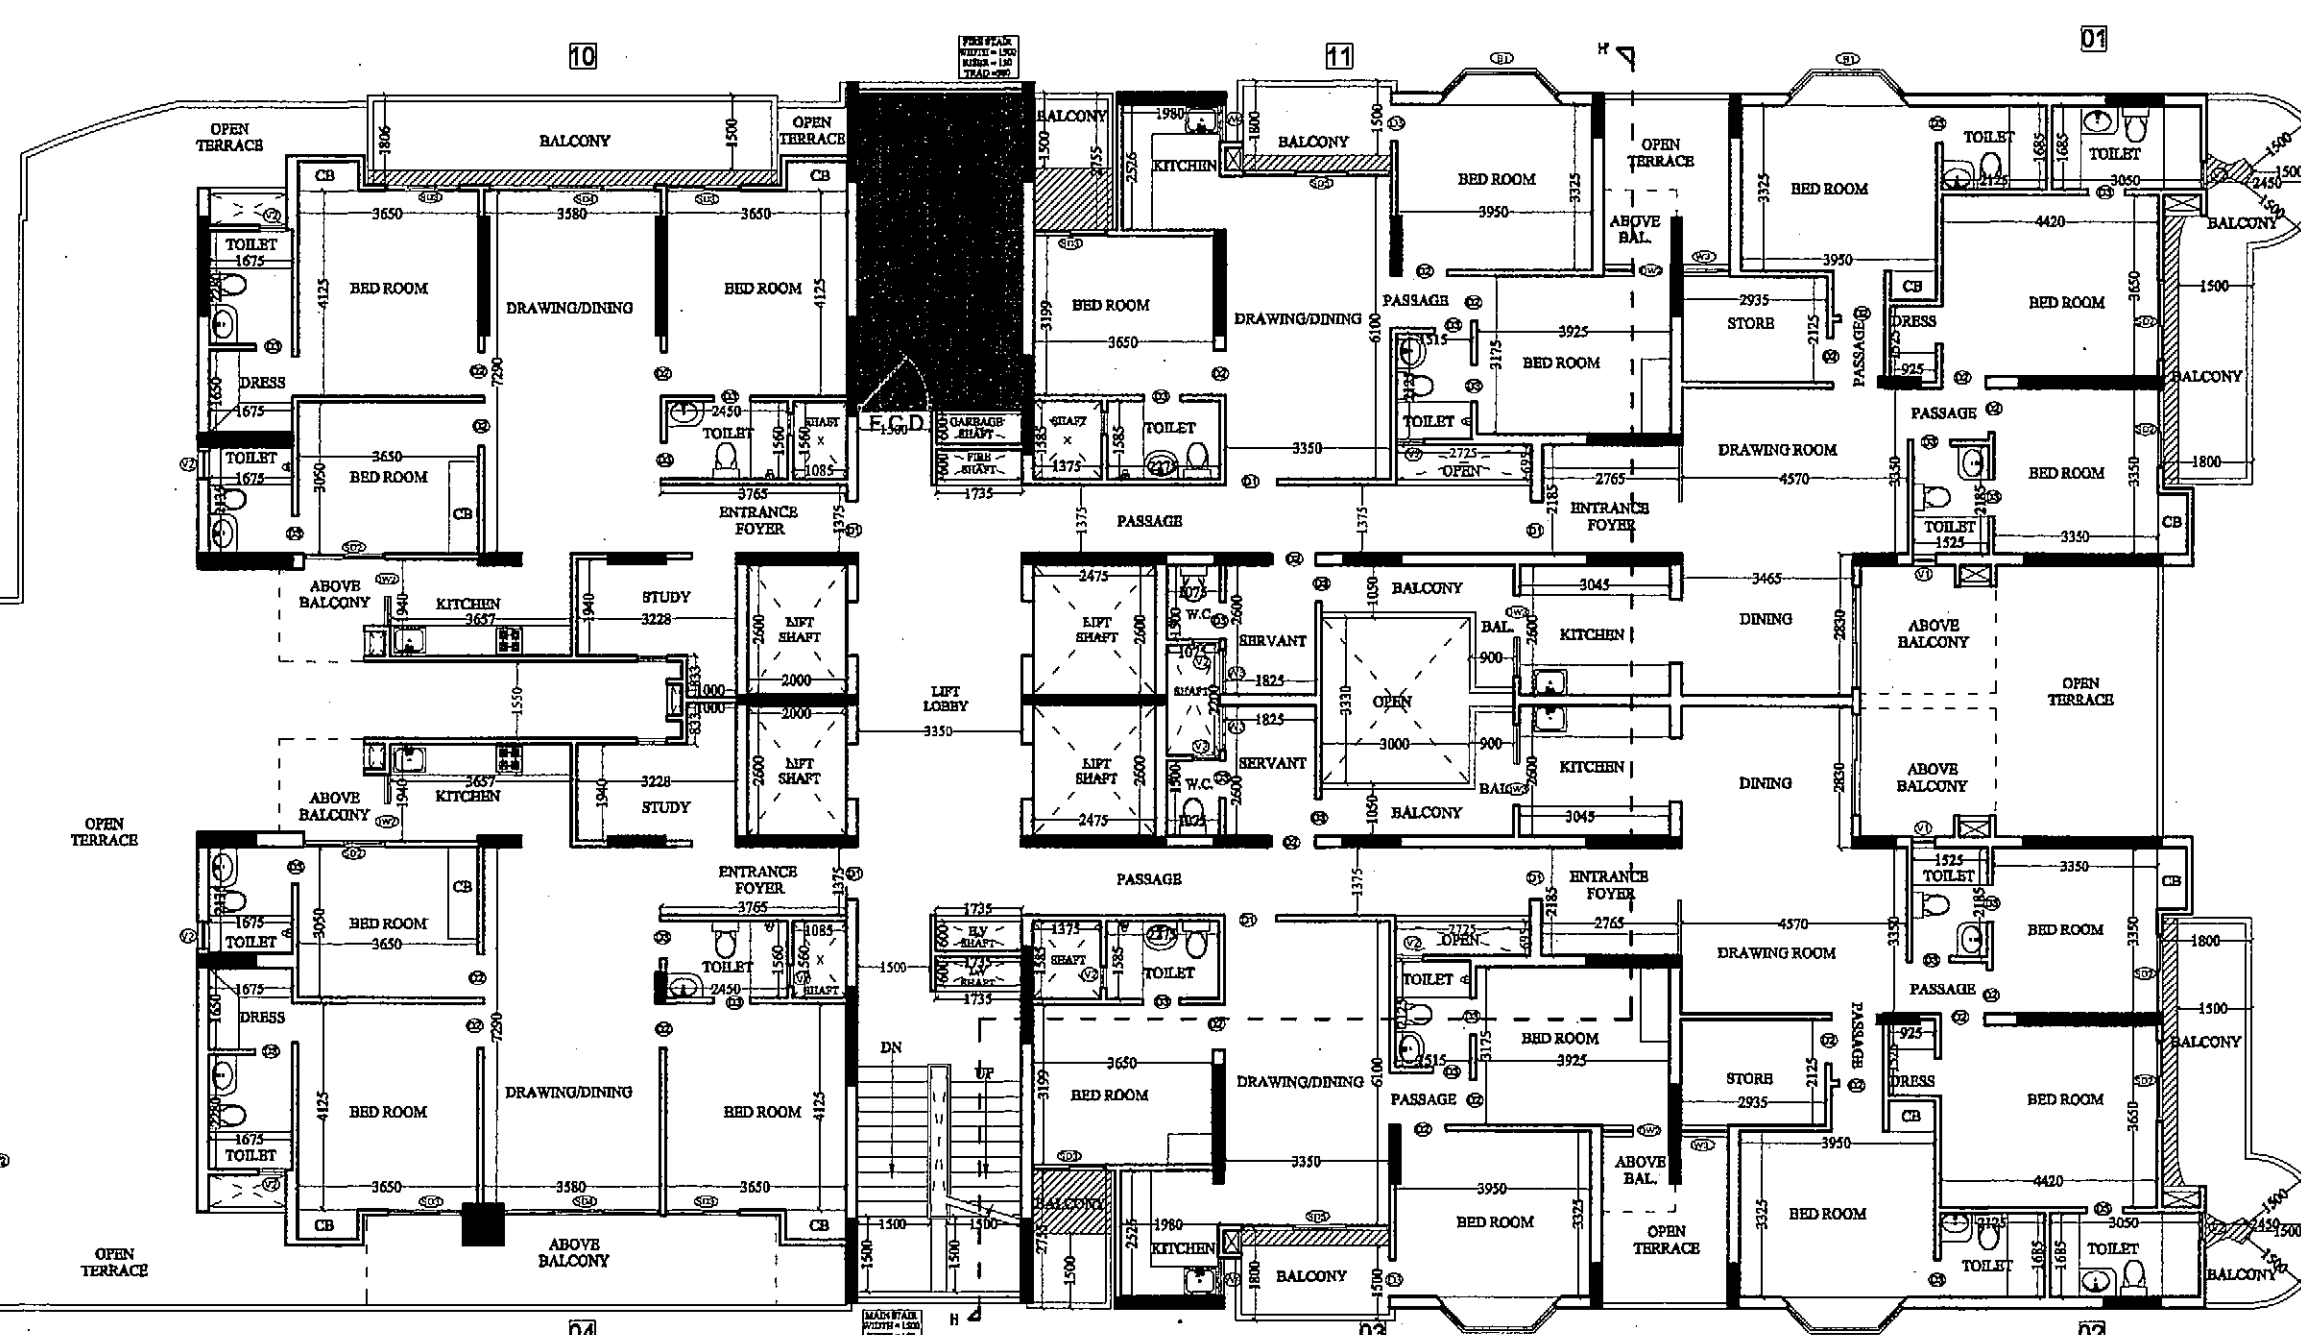
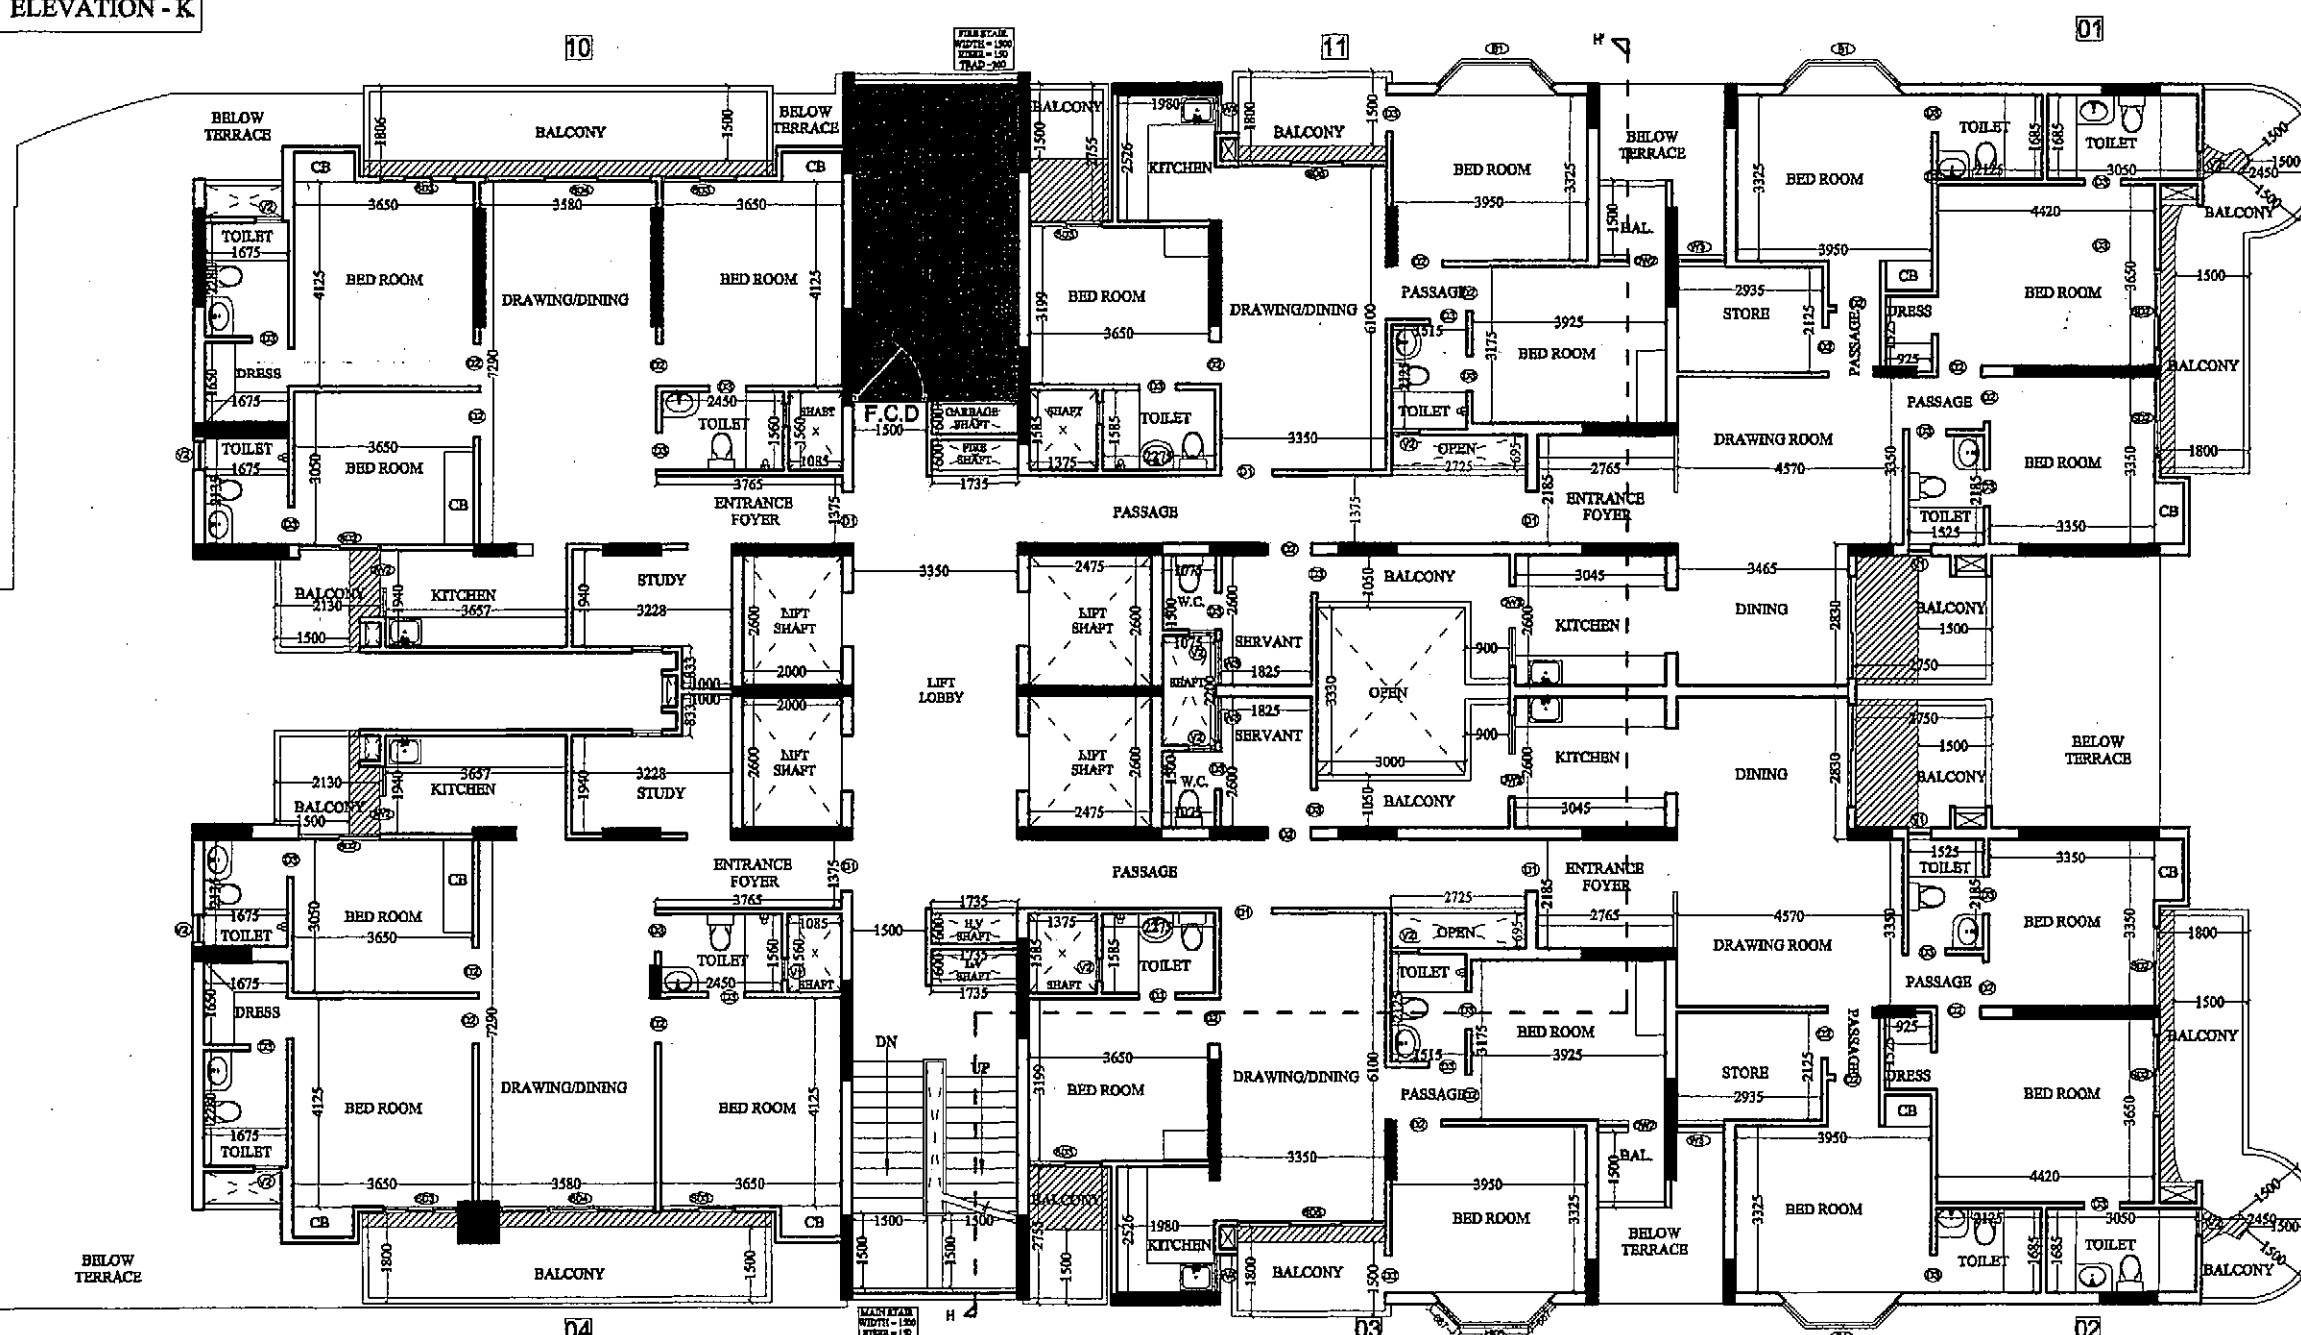


ELEVATION - K.

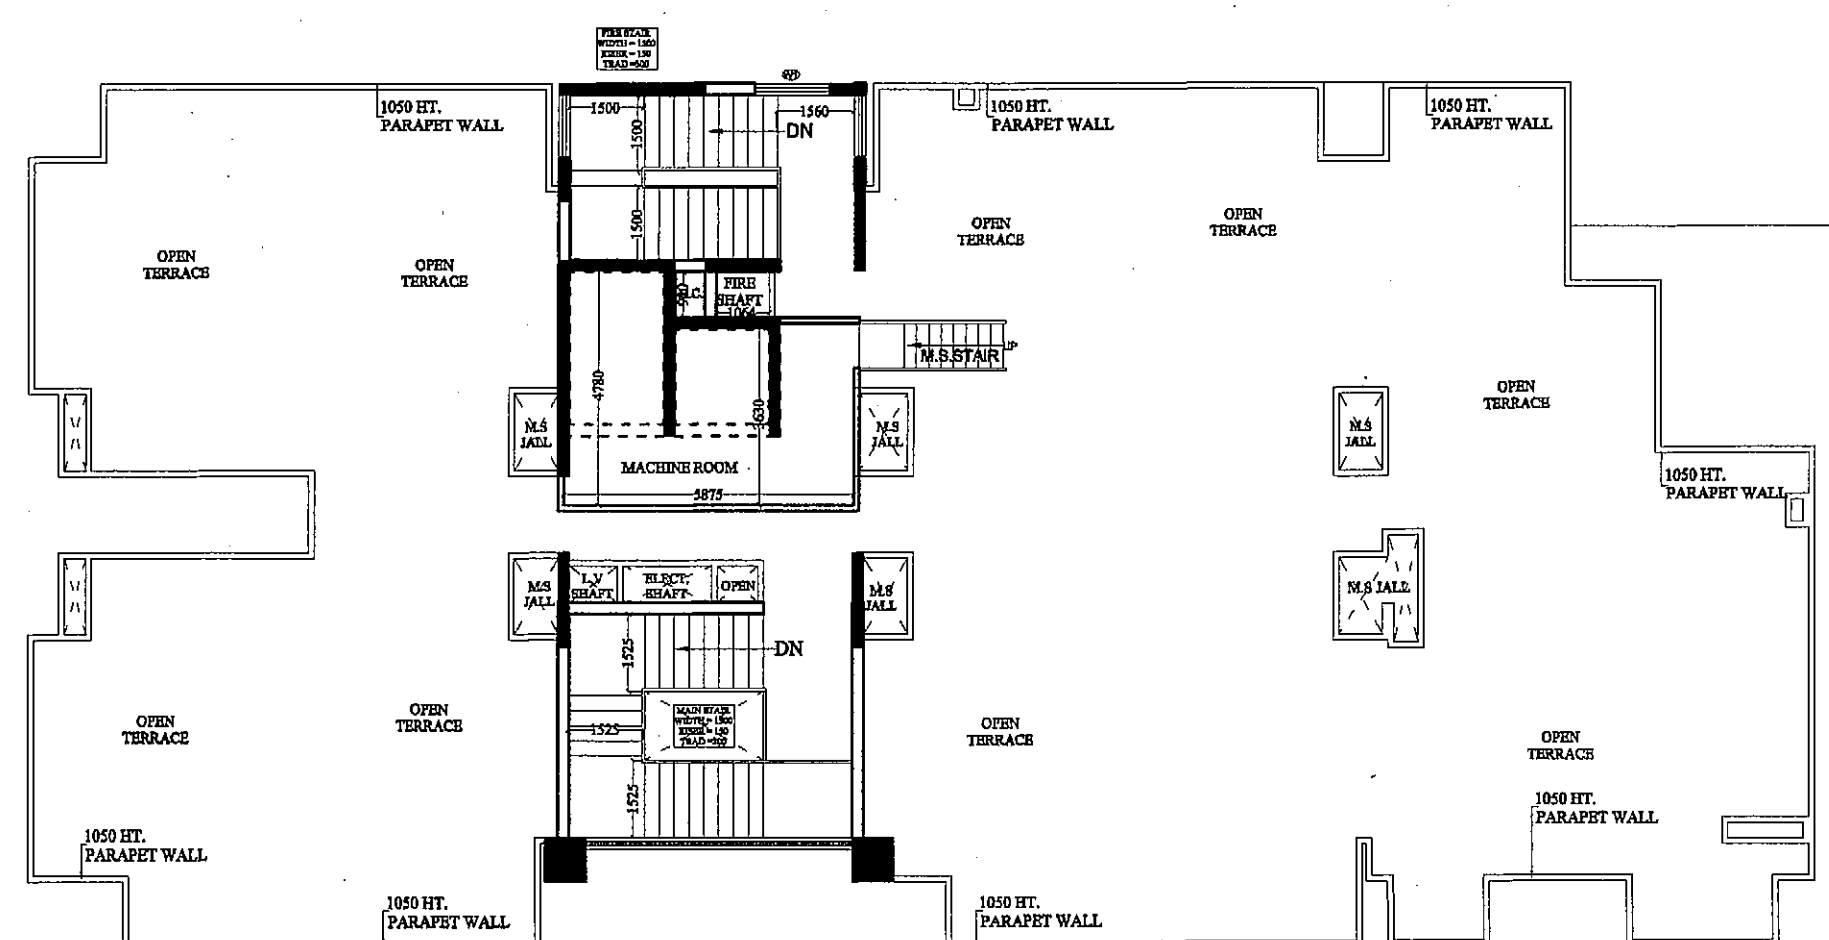

ELEVATION - K

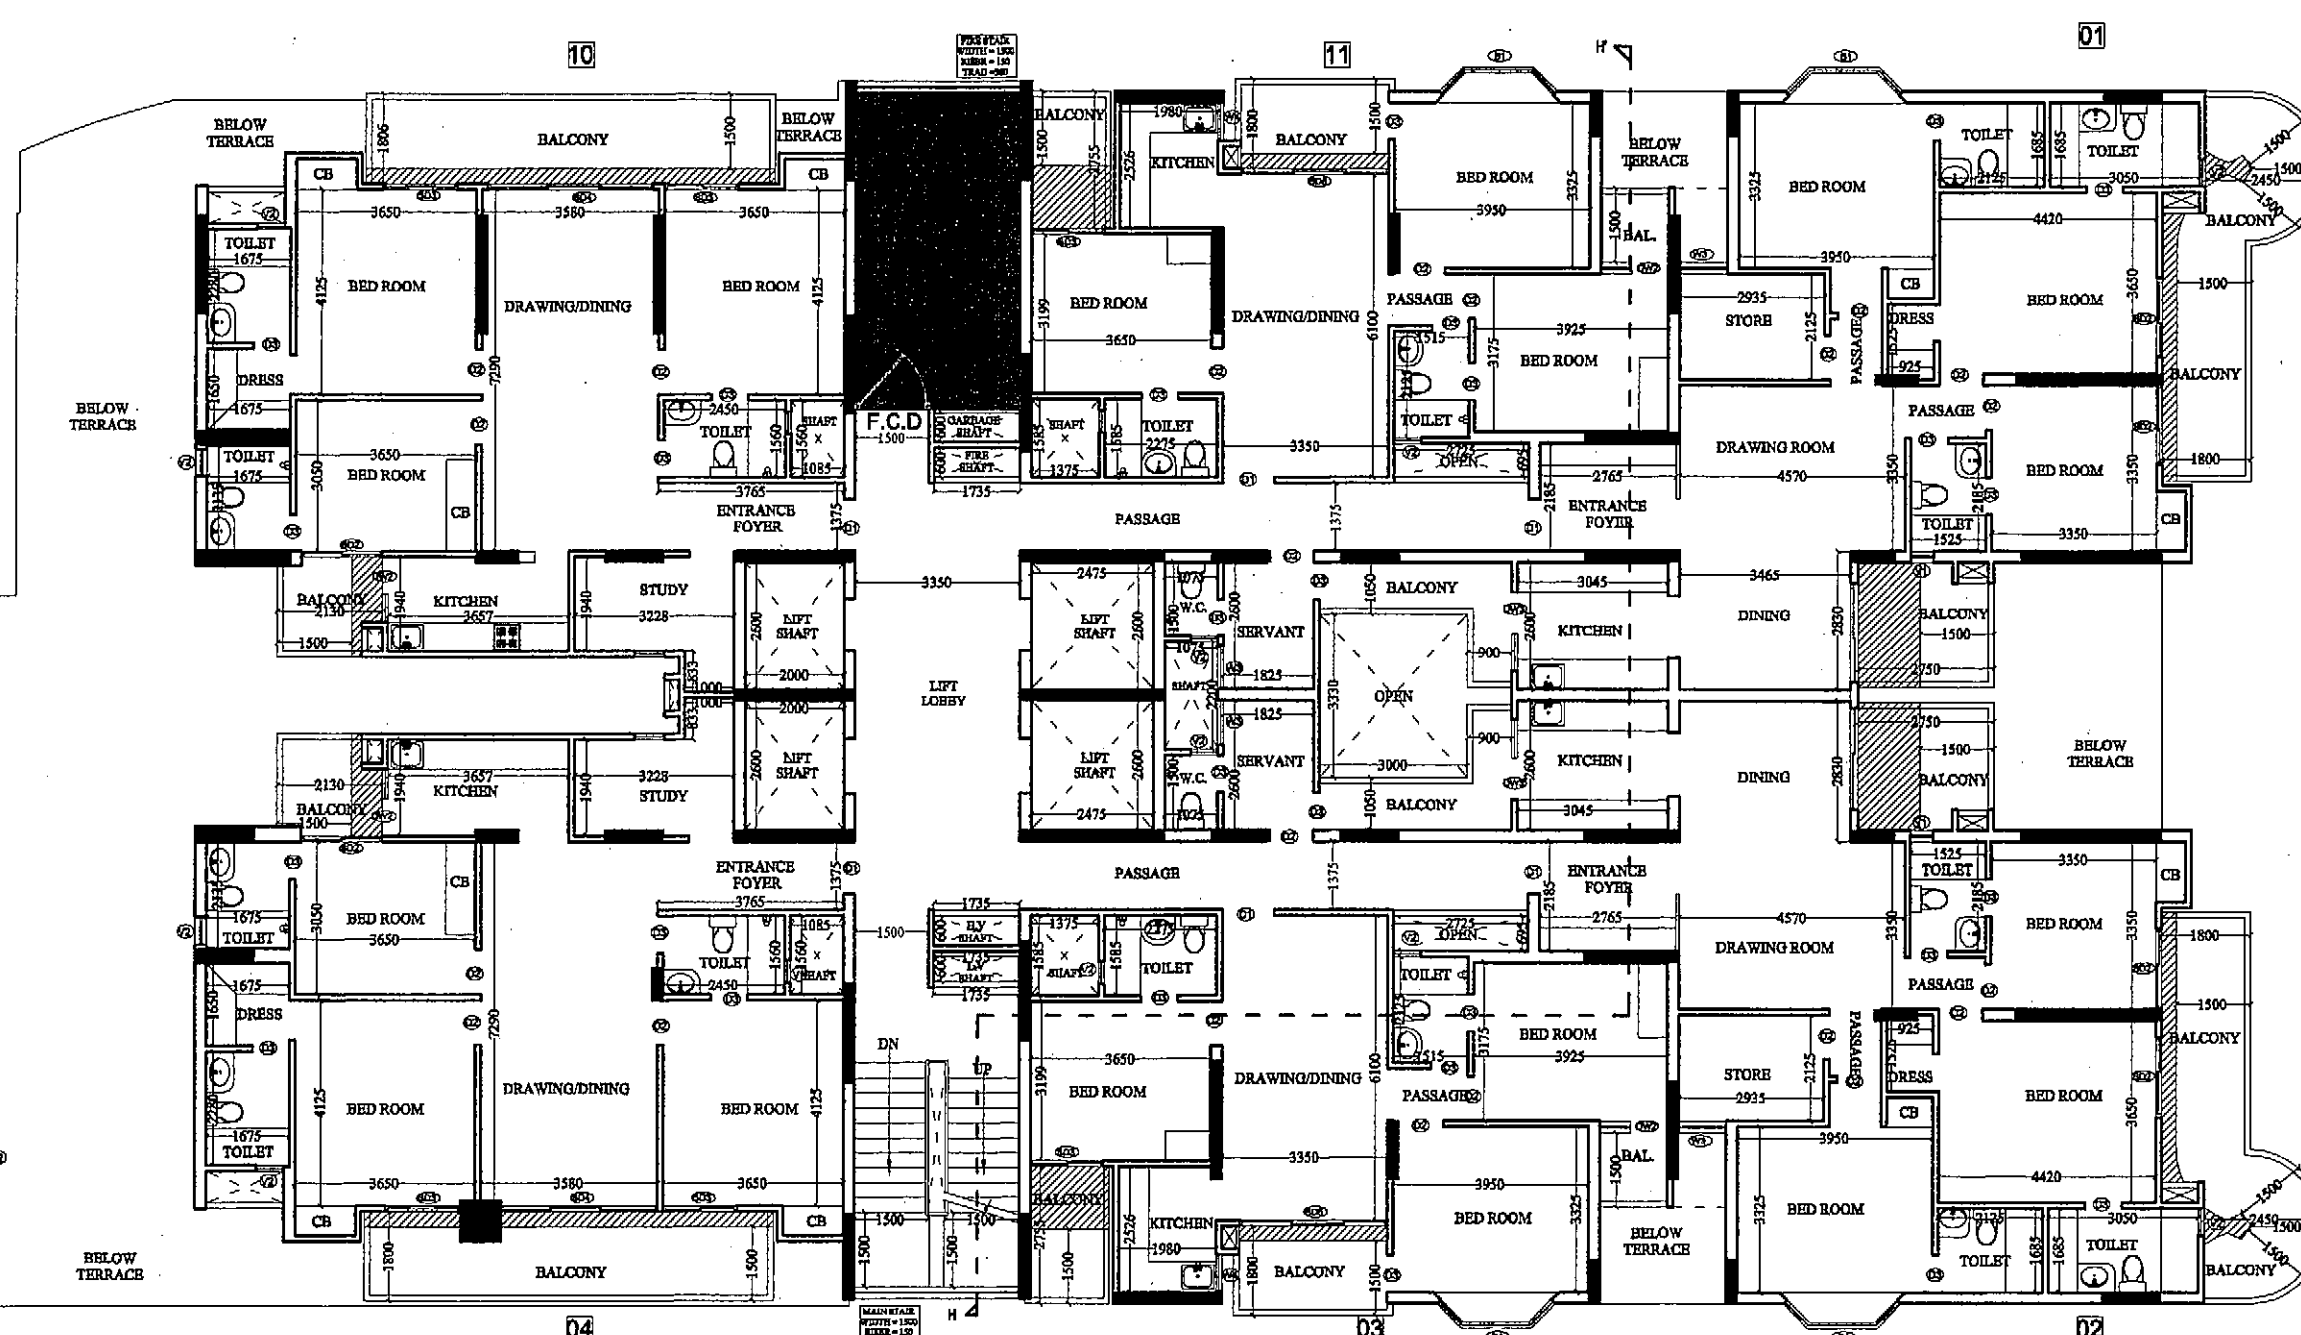

DOOR WINDOW SCHEDULE			
TYPE	SIZE	GLL LVL.	UNITS LV
D1	1050 X 2500		2500
D2	900 X 2100	-----	2100
D3	750 X 2100	-----	2100
SD1	1600 X 2500	-----	2500
SD2	1600 X 2500	-----	2500
SD3	1500 X 2500	-----	2500
SD4	3150 X 2800	-----	2500
SD5	2950 X 2800	-----	2500
DW1	1235 X 2500	1150	2500
DW2	1340 X 2500	460	2500
DW3	1625 X 2500	1150	2500
W1	1500 X 2050	450	2500
W2	1200 X 2050	450	2500
W3	800 X 1350	1150	2500
W4	760 X 1350	1150	2500
B1	2727 X 1600	900	2500
V1	450 X 1000	1500	2500
V2	525 X 1000	1600	2500

[illegible][illegible]

Map for proposed Building is as per S
Laws submitted for approval Please.





PROJECT :-

RESIDENTIAL COMPLEX AT PLOT NO. -
GH-01 B, SEC.-74,NOIDA .(U.P)

BUILDERS & PROMOTER :-


M/s. ANARA INDIA LTD.

(OFF.:-247/26, SECT.- 63, NOIDA (U.P.)

CH. :- 247728, SECT. :- 05, NOIDA (U.F.)

DRAWING TITLE :- TOWER -K

2nd. TO 26th. FLOOR PLAN
TERRACE

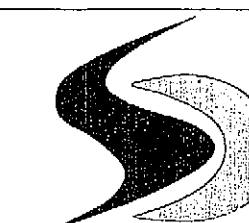


ARCHITECTS :
Space Designers International
 B-34, Sector-67, NOIDA-201301
 PH :91-9711633717, 18, 19, 20
 e-mail : spacedsi@gmail.com, www.spacedsi.com

DRAWN BY :- SANJAY	CHECKED BY VISHAL
-----------------------	----------------------

SCALE	DATED
1:150	

Y :-	SCALE 1:150	DATED :-
------	----------------	-------------------

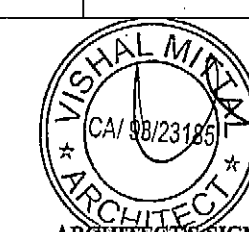

OWNER'S SIGN _____

DRG NO -07