


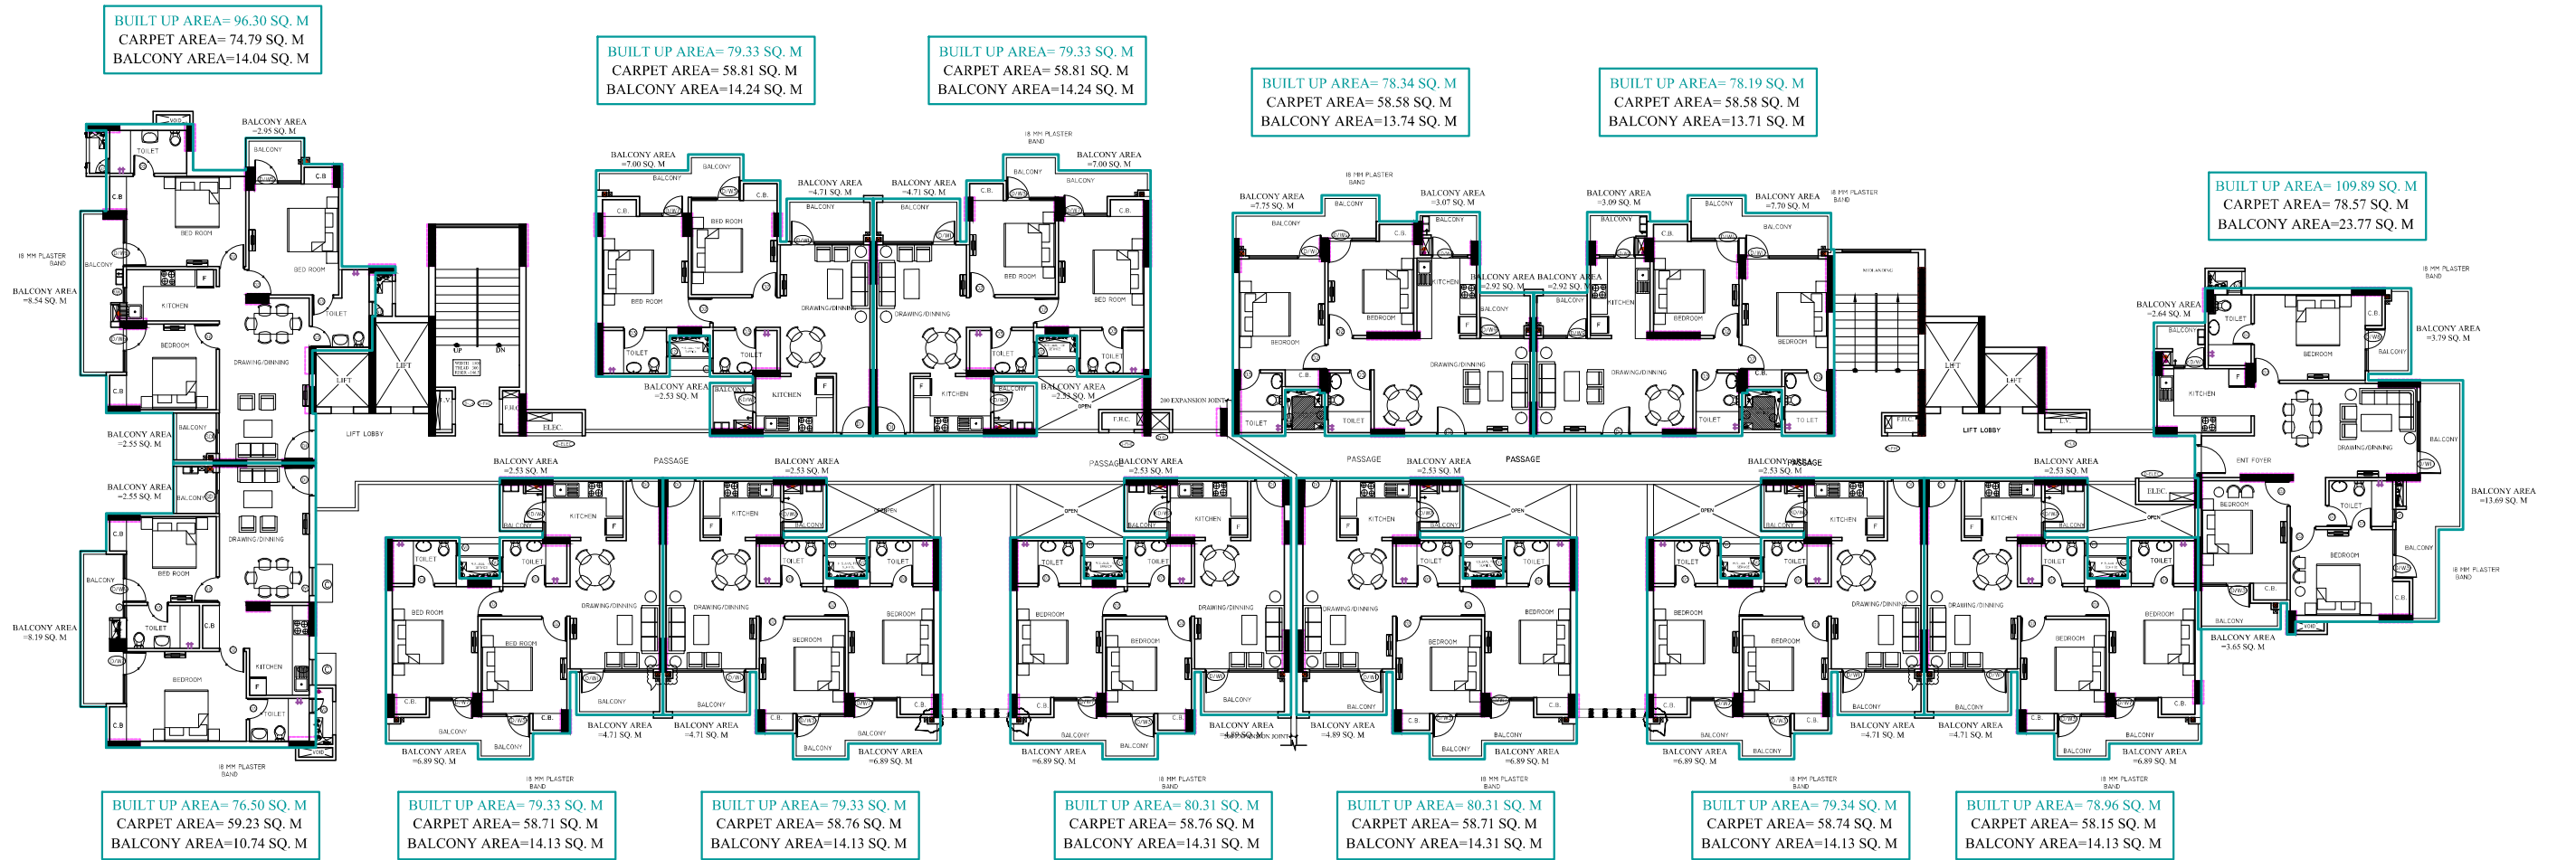

2nd FLOOR PLAN
(BUILDING HEIGHT :- STILT+ 16 STOREY)

03	RO	12-03-13	G.F.C.
COPY	REV.	DATE	DESCRIPTION
PROJECT :-			
PROPOSED GROUP HOUSING "DIVYA ANGEL" GHAZIABAD			
BUILDERS & PROMOTER :-			
DIVYA ANGEL PVT. LTD.			
DRAWING TITLE:			
2ND FLOOR PLAN (BUILDING HEIGHT :- STILT+ 16 STOREY)			
DRAWN BY :- KARAN	CHECKED BY :- BHUPINDER	DATED :- 12-03-13	
SCALE :- N.T.S.	DRG. NO. :- DN-FP-03	JOB. NO. :-	
 Space Designers architects & planners ARCHITECTS : Space Designers International Architects Pvt. Ltd. 5 / 1306, VASUNDHARA, GHAZIABAD PH : 0120-412524, Mob: 9810703599, 9811336251 e-mail: spacesdi@gmail.com, www.spacedi.com			