




9.0 M(30'-0") SECTOR ROAD


P A R K




DRG. TITLE	SCALE	DRG.NO	NORTH 	PROJECT	ARCHITECTS.
GROUND FLOOR PLAN	NTS			DELTA CITY CENTRE AT CS-19, DELTA -I, GREATER NOIDA	
TITLE		DATE			SAR CONSULTANTS J - 119 , GAMMA-II GREATER NOIDA ,UP
PRESENTATION					

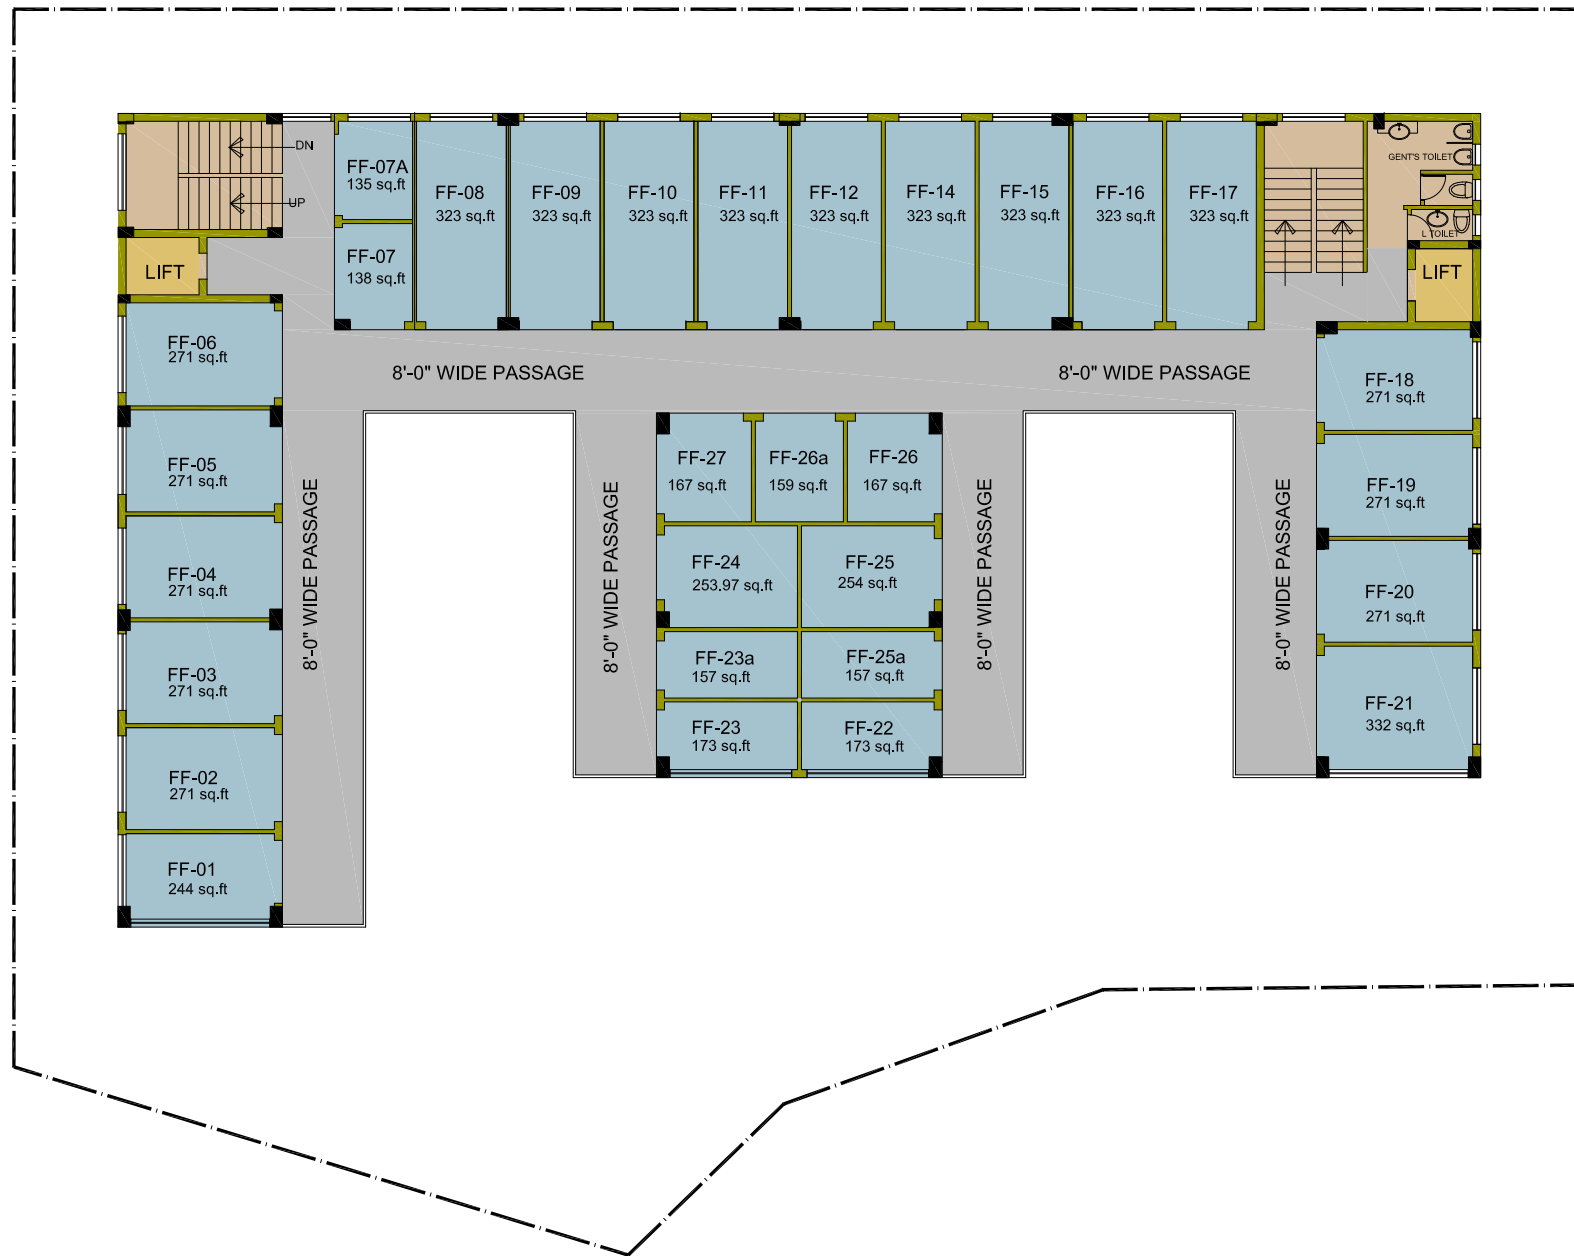

DRG. TITLE	SCALE	DRG.NO	NORTH 	PROJECT	ARCHITECTS.
FIRST FLOOR PLAN	NTS			DELTA CITY CENTRE AT CS-19, DELTA -I, GREATER NOIDA	
TITLE		DATE			SAR CONSULTANTS J - 119 , GAMMA-II GREATER NOIDA , UP
PRESENTATION					

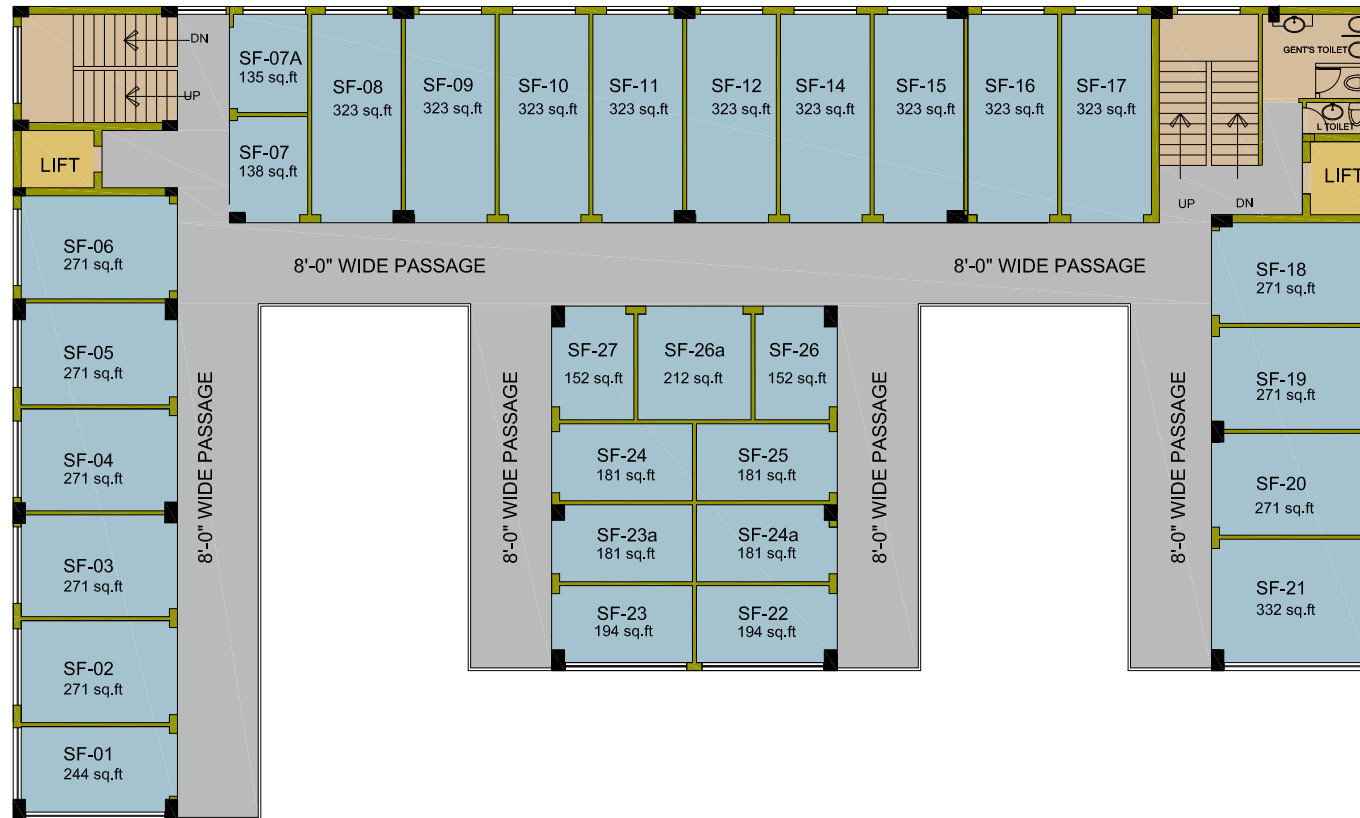

DRG. TITLE SECOND FLOOR PLAN	SCALE NTS	DRG.NO	NORTH 	PROJECT DELTA CITY CENTRE AT CS-19, DELTA -I, GREATER NOIDA	ARCHITECTS. SAR CONSULTANTS J - 119 , GAMMA-II GREATER NOIDA , UP
TITLE PRESENTATION		DATE			

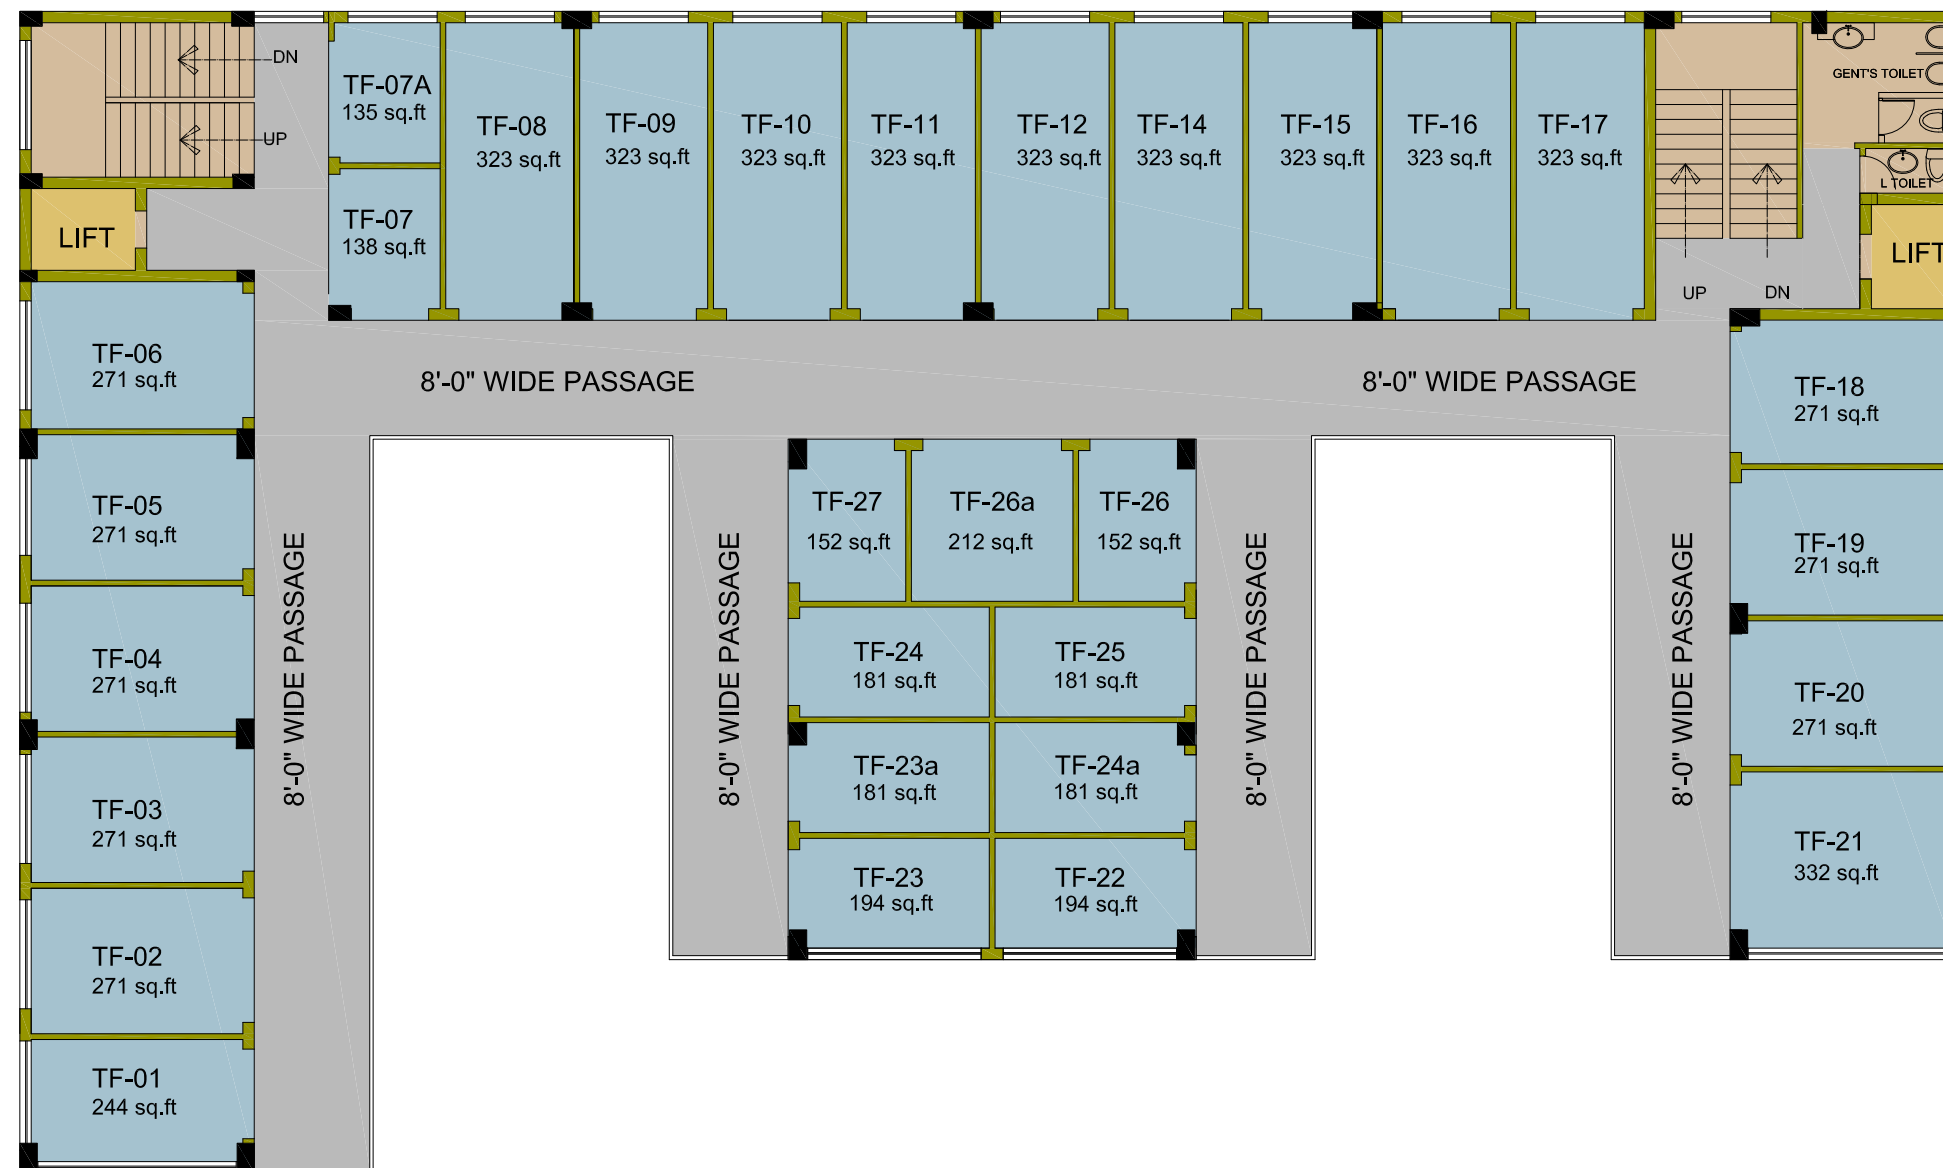

DRG. TITLE	SCALE	DRG.NO	NORTH 	PROJECT <b>DELTA CITY CENTRE</b> AT CS-19, DELTA -I, GREATER NOIDA	ARCHITECTS. SAR CONSULTANTS J - 119 , GAMMA-II GREATER NOIDA ,UP
THIRD FLOOR PLAN	NTS				
TITLE		DATE			
PRESENTATION					