



গঠন ও কাঠামো ইঞ্জিনিয়ার
শ্রী অরুণ কুমার গগৈ
১৯৮৩ সাল ১০ মাস ১০ তারিখ

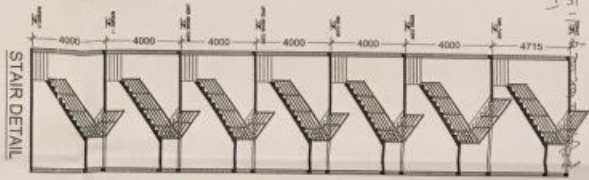


SUPPORTS


MECHANIZED PARKING SECTION DETAIL

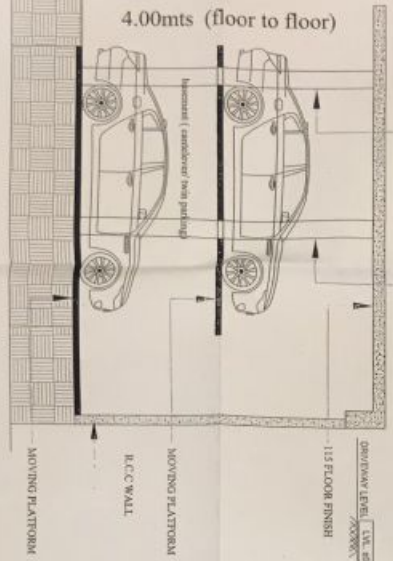


FRONT ELEVATION

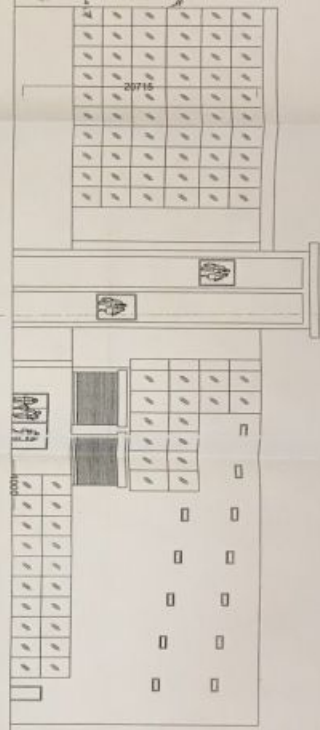

SECTION - CC

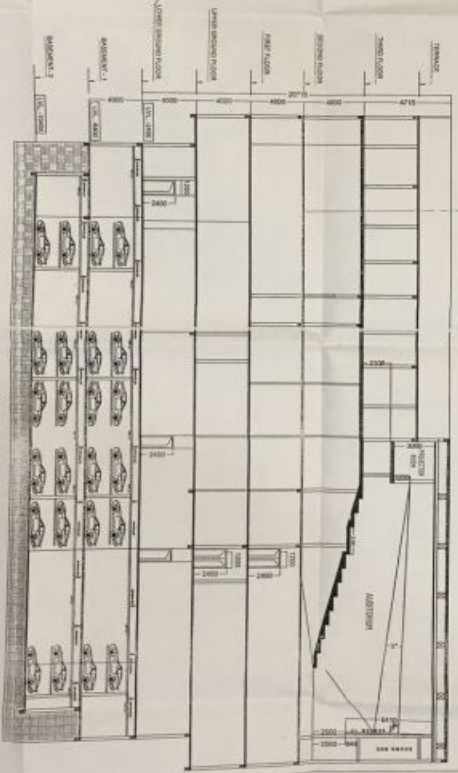

SECTION THROUGH RAMP

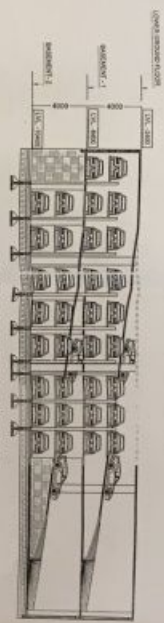

SEAL OF
Ludhiana development authority

SUBMISSION DRG

THIS DRAWING IS THE PROPERTY OF architects
and is issued for the specific project
mentioned therein. THIS IS NOT TO BE
USED FOR THE OTHER PROJECTS UNLESS
EXPRESSLY PERMITTED BY THE ARCHITECT.

Remarks

PROPOSED MALL MULTIPLEX FOR
MR. SHRI R. C. AGARWAL AT
MAHARAJA, LUDHIANA

DEVELOPERS

Drawing Title

Drawn By

Scale


Date

Issued To

Architect: P. H. BHATTACHARYA
architects core
201 agartya nas road centre
vial chauk, gorakhpur

BASEMENT PLAN (2)

FIRE FIGHTING PLAN

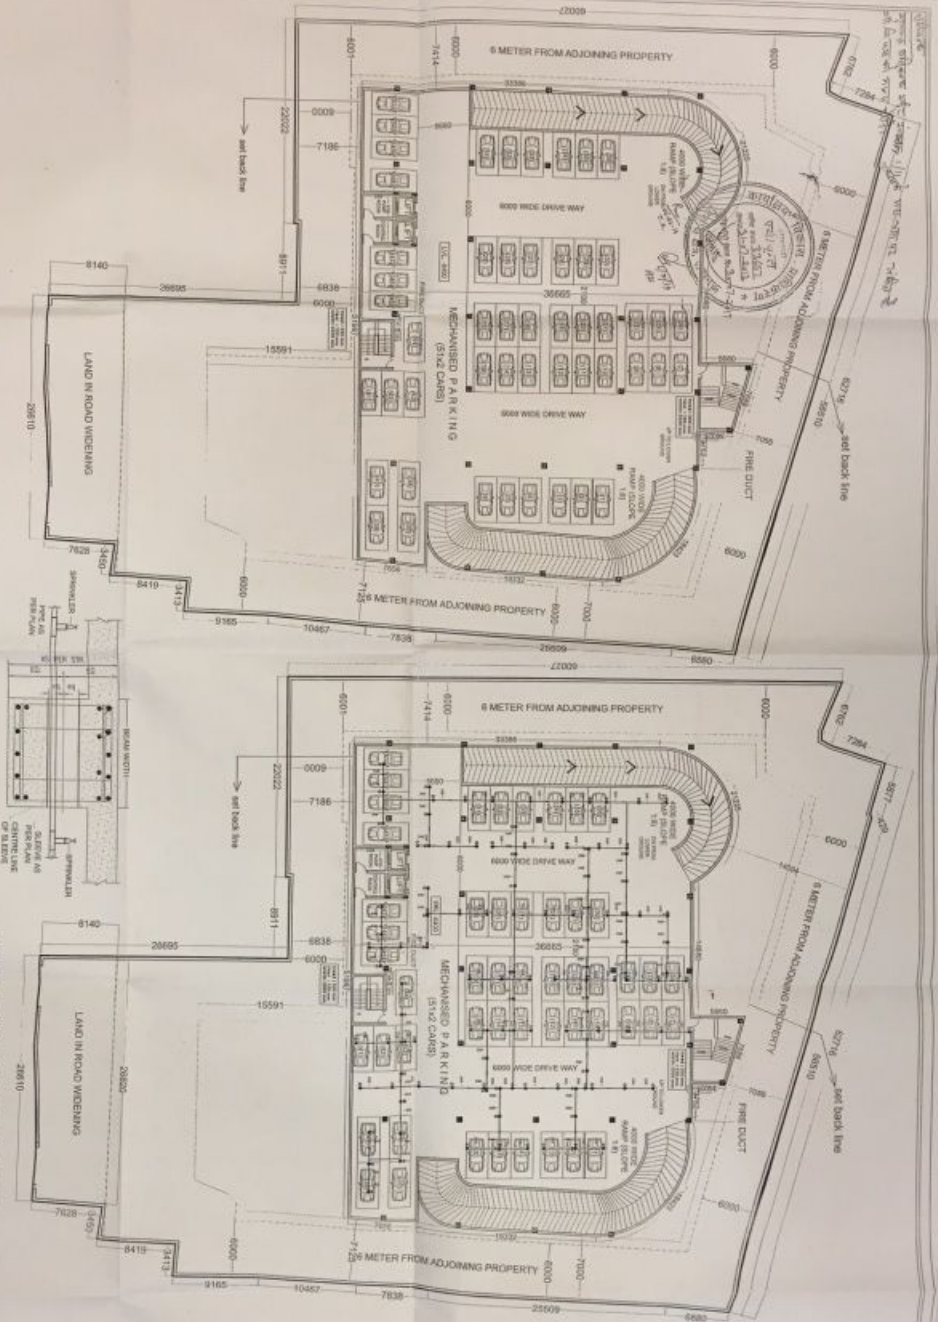

REPLY OF
Landscape development authority

SUBMISSION DRG

THIS DRAWING IS THE PROPERTY OF THE ARCHITECT AND NOT TO BE REPRODUCED OR USED FOR ANY OTHER PROJECTS WITHOUT THE WRITTEN PERMISSION OF THE ARCHITECT.

**PROPOSED MALL MULTIPLEX FOR
MS UMMAO THEATRE THROUGH
MAMAMARAN, LUDHIANA**

Project number: 1

DEVELOPERS:

Signature

Drawing Title

Dwg. No. 3

Scale 1:500

Date

Drawn By

Checked To

architects core
307, 308, 309,1000

architects core
307, 308, 309,1000

[illegible]

gorakhpur