

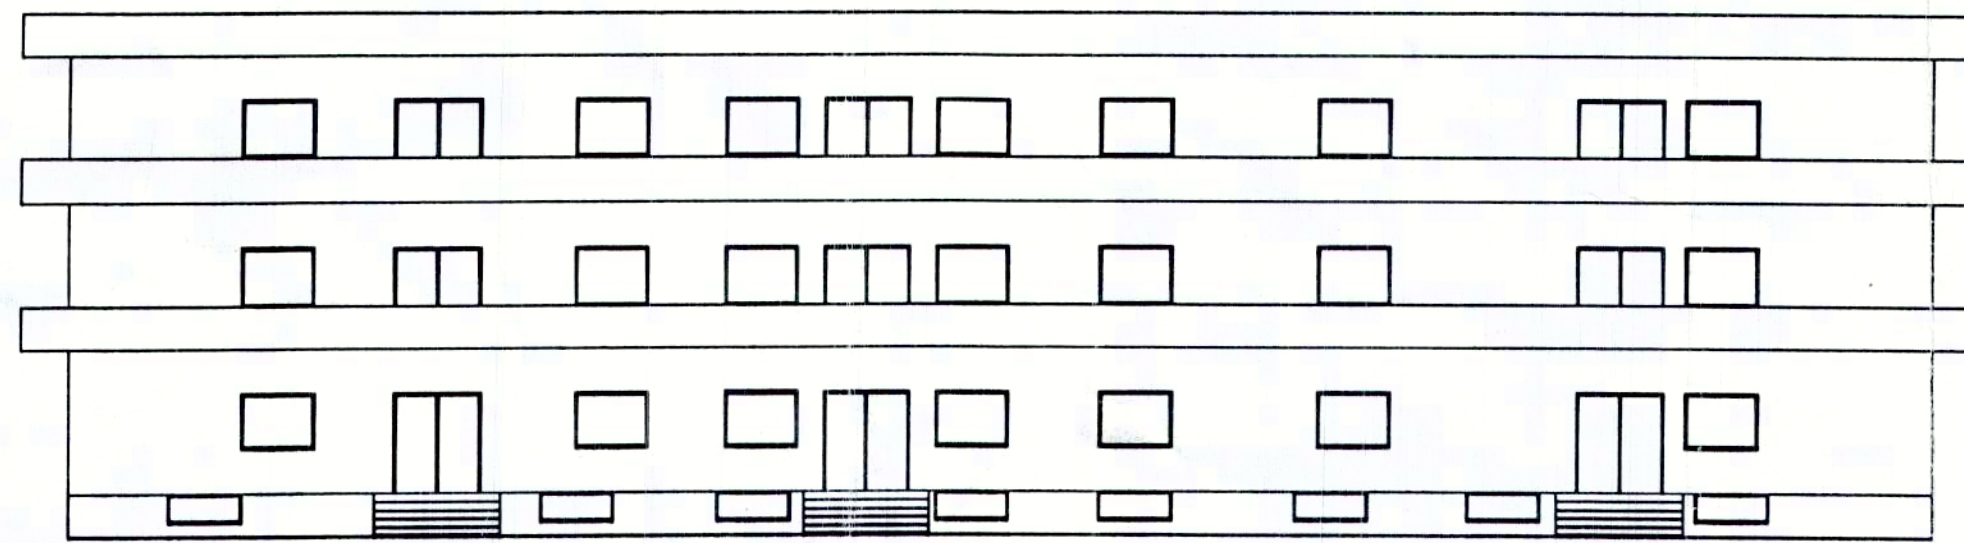
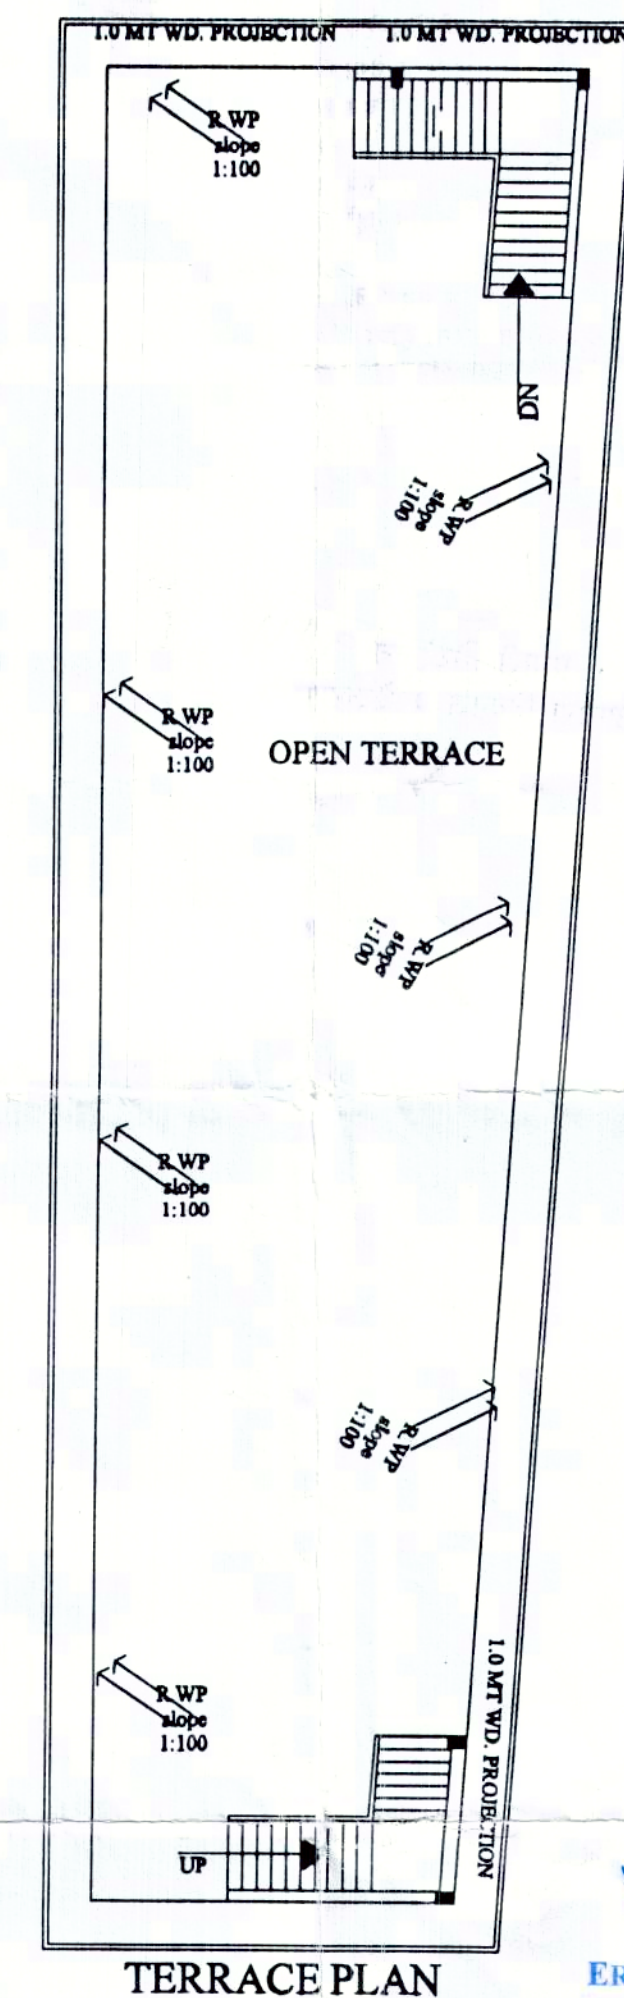
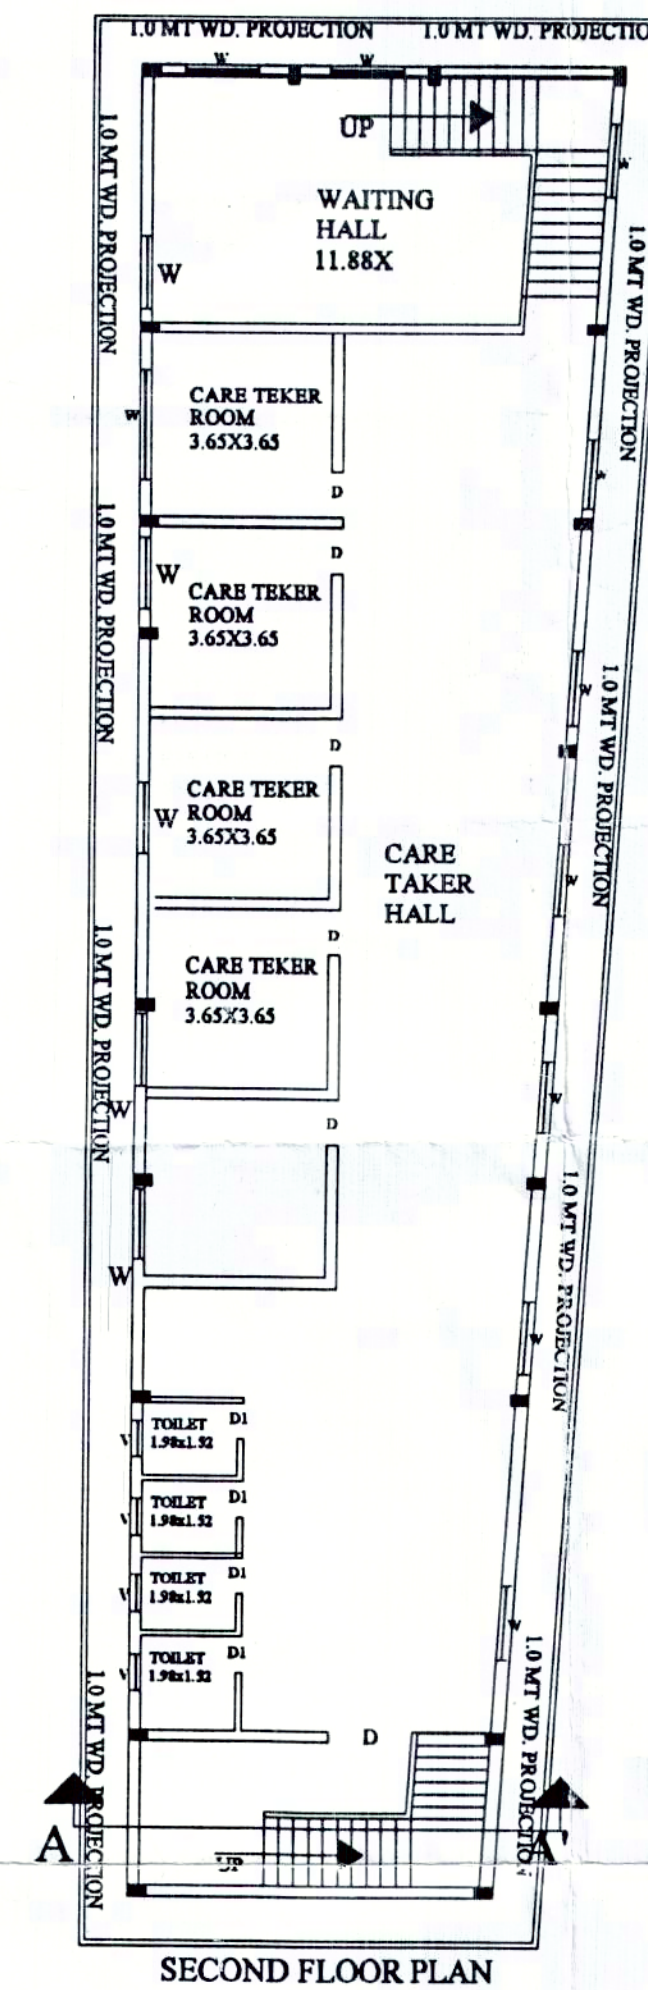
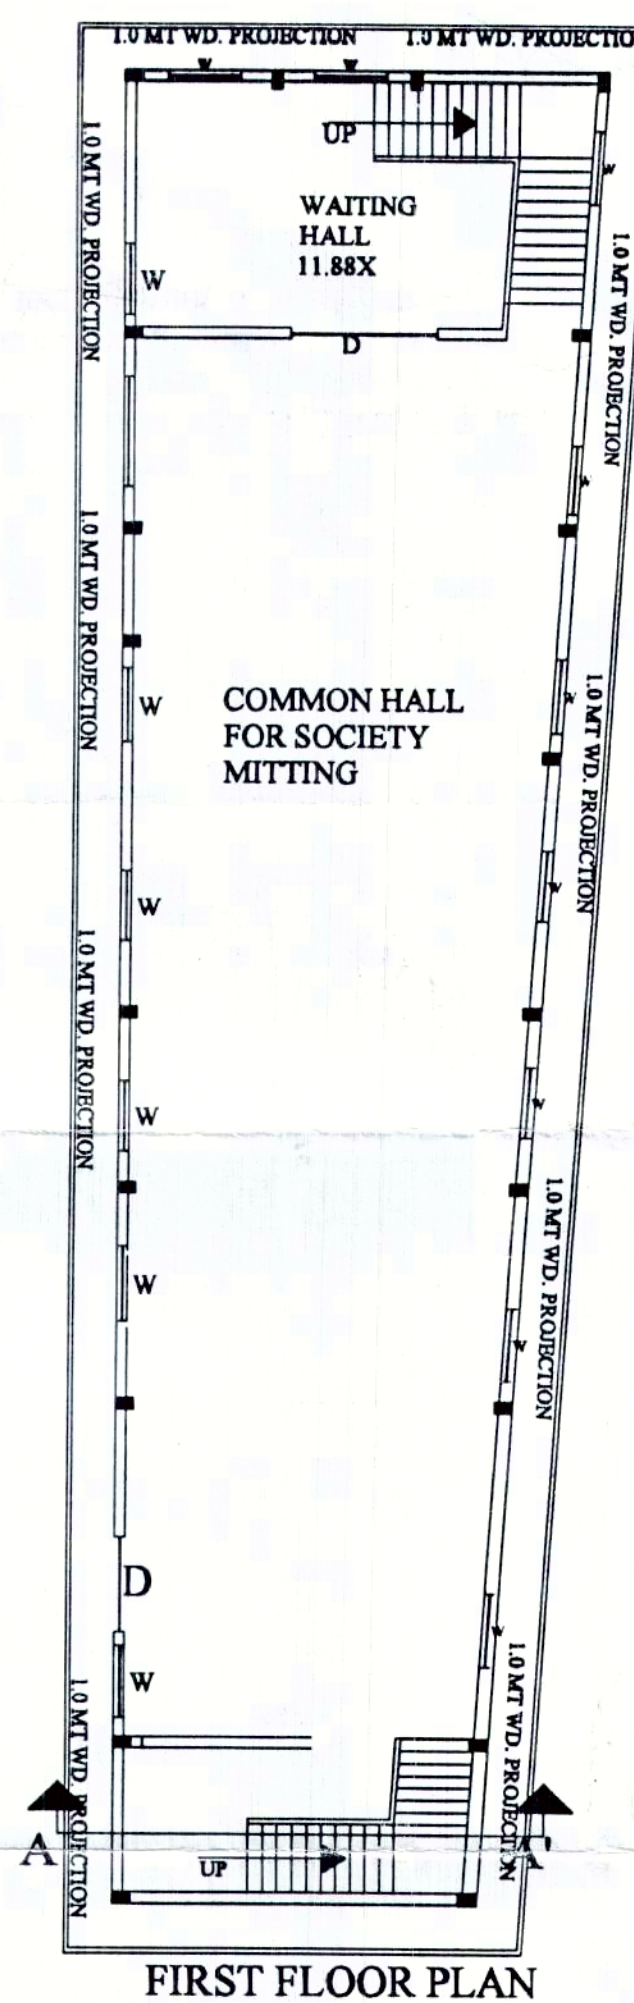
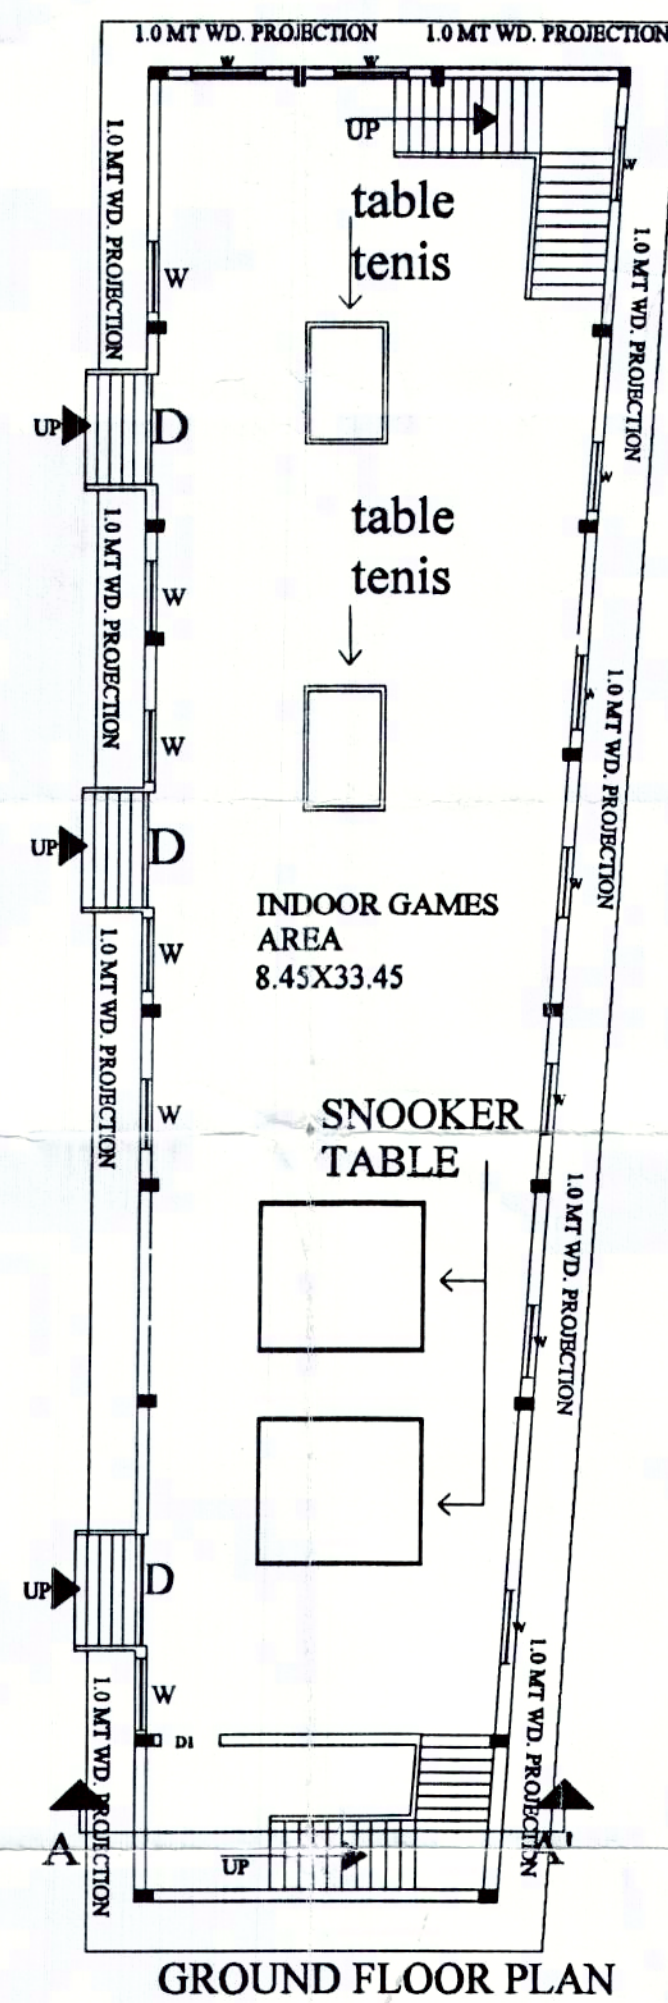
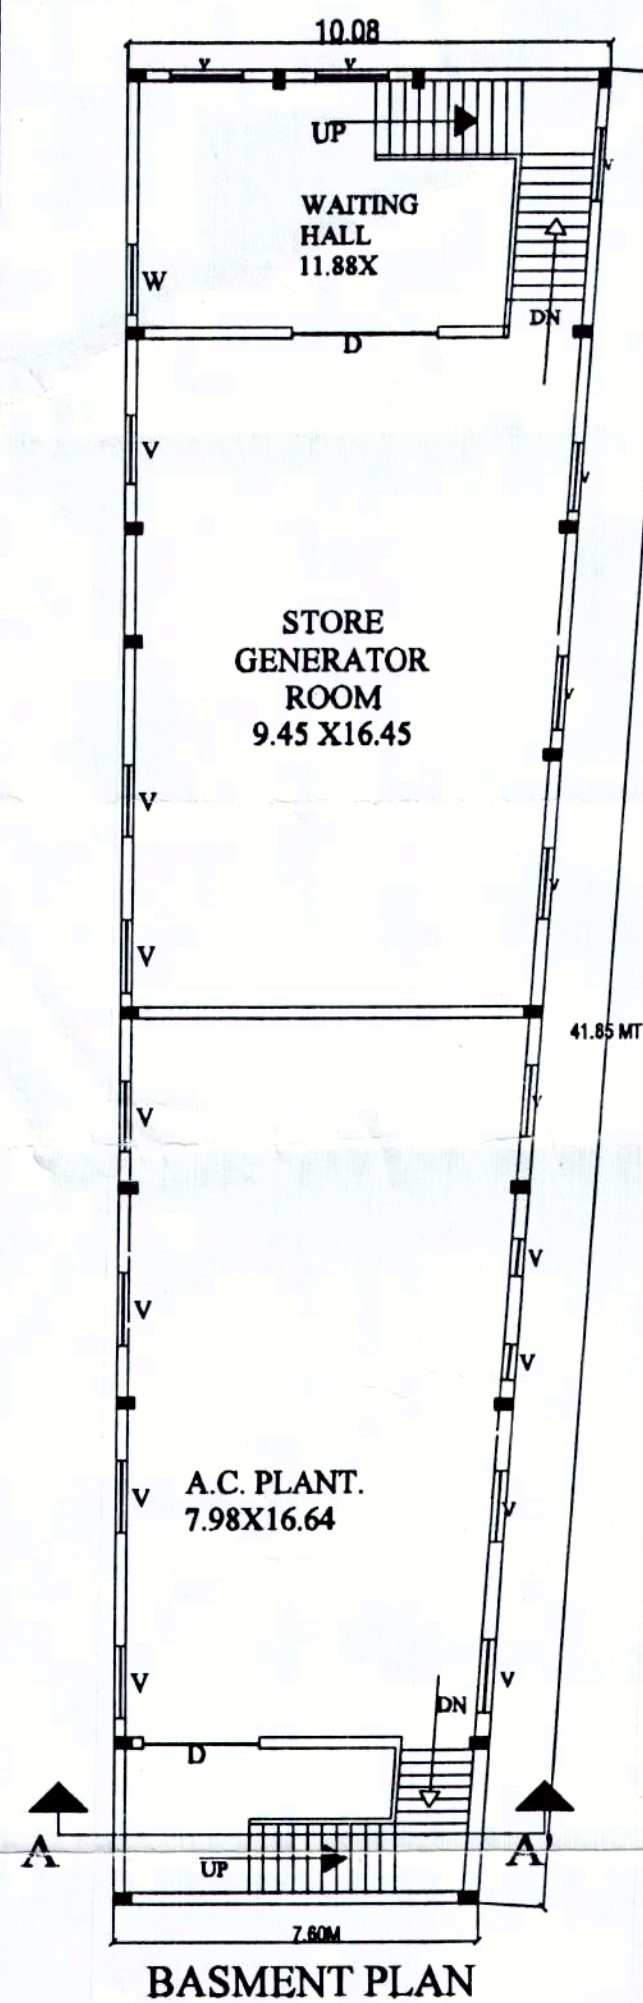


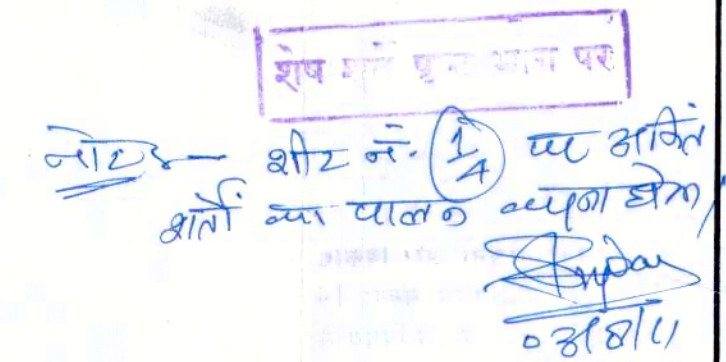

FRONT ELEVATION

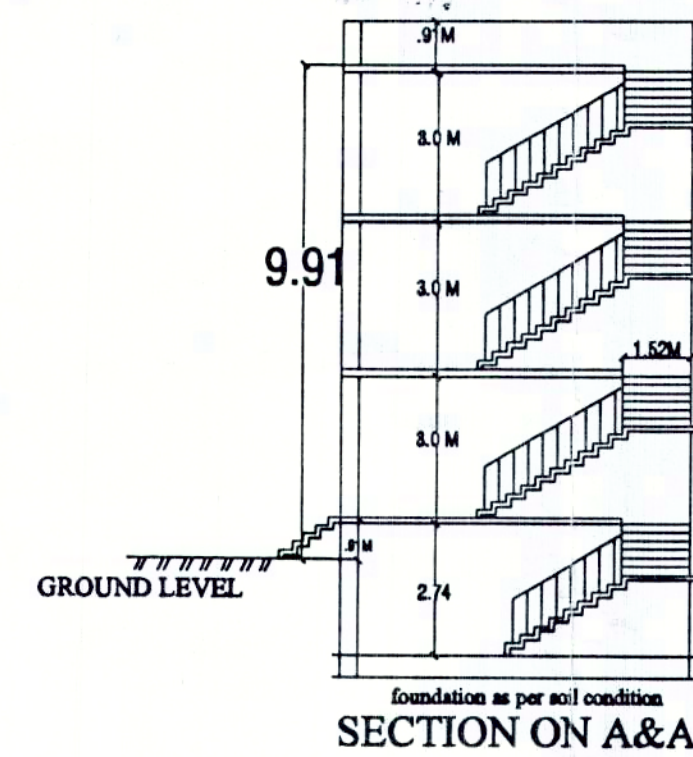

CLUB HOUSE PLAN

GROUND FLOOR COVERED AREA	353.25 SQ MT
BASMENT COVERED AREA	353.25 SQ MT
FIRST FLOOR COVERED AREA	353.25 SQ MT
SECOND FLOOR COVERED AREA	353.25 SQ MT

SCALE 1:150

MODERN HOUSE PLANNER'S

56- JAIPUR HOUSE MARKET AGRA

Er A.K.UPADHYAY
B.TECH (CIVIL)

ER. A. K. PADHIYAY
B.Tech. (Civil)
Structural & Architectural Consultant
Regd. A-549085-6
56, Jainpur House Market, Agra-10