


AREA STATEMENTS


NO.	DESCRIPTION	UNIT	AMOUNT	REMARKS
1	Plot Area	Sq. Meters	10,000.00	
2	Building Footprint Area	Sq. Meters	1,500.00	
3	Open Space Area	Sq. Meters	8,500.00	
4	Landscaping Area	Sq. Meters	500.00	
5	Driveway Area	Sq. Meters	200.00	
6	Paved Area	Sq. Meters	100.00	
7	Water Body Area	Sq. Meters	0.00	
8	Other Area	Sq. Meters	0.00	
9	Total Area	Sq. Meters	10,700.00	

Legend
 1. Building Footprint
 2. Open Space
 3. Landscaping
 4. Driveway
 5. Paved Area
 6. Water Body
 7. Other Area


KEY PLAN

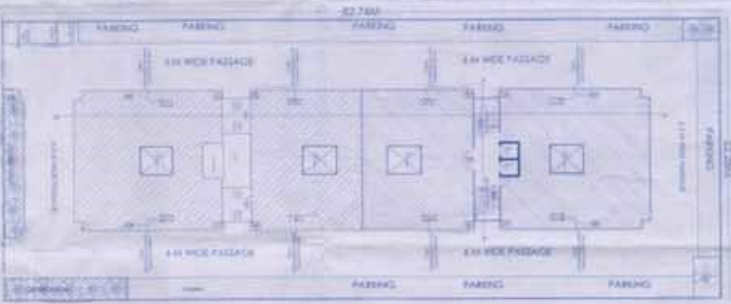


SITE PLAN

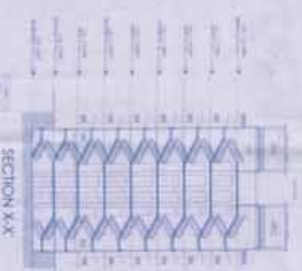


BASEMENT PLAN

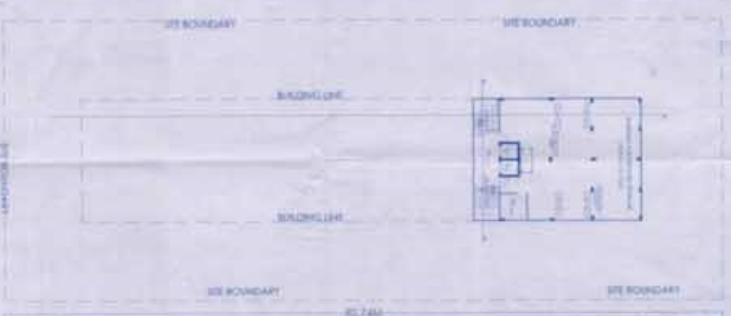

STILT FLOOR PLAN

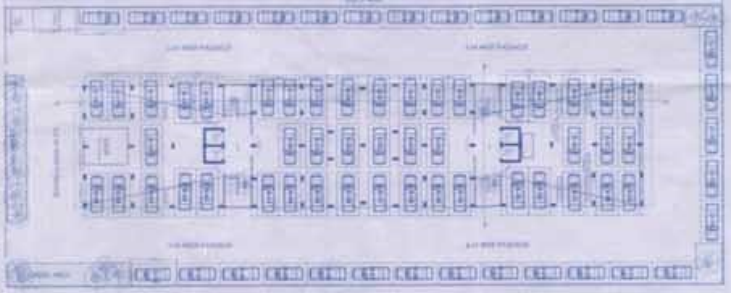

1st FLOOR PLAN

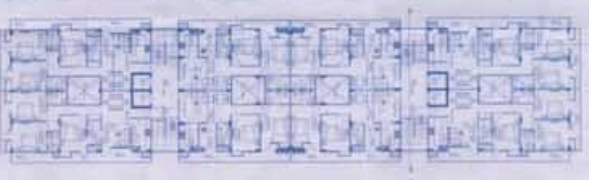

2nd, 3rd, 4th, 5th, 6th FLOOR PLAN



TERRACE FLOOR PLAN



AREA CALCULATION CHART



PROPOSED AFFORDABLE HOUSING AT
 15 A (OLD), 2019 A, NEW SAROJINI
 NAIDU MARG, ALLAHABAD

NOTE: THIS PROPOSAL CONFORMS
 WITH THE STANDARDS OF
 JERPAH 2008 AND
 MAHARAJA 2021

SHEET NO. 1/1
 SCALE 1:200

ARCHITECTS: TAPANA HASSEER & BARCHALPANI

MANISH GUPTA (BARCHALPANI)
 30228 B, NIDHI ROAD, ALLAHABAD


OWNERS: MR. ANAND KUMAR
 FOR SELF AND SISTER
 AND AS ATTORNEY OF MR. SUDHA SINGH

DATE: 06 FEB 2015

EAST ELEVATION



EXISTING SITE PLAN

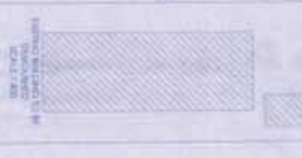

NORTH ELEVATION



WEST ELEVATION



SECTION V-X



SOUTH ELEVATION

