


LANDSCAPE
TREE CALCULATION
NORMS-50 TREES PER HECTARE (10000 SQ M)
2670.84 SQ M = $\frac{10000}{36}$ X 2670.84 = 13.35 ~ 14 TREES
TREES PROVIDED = 15



OPENINGS SCHEDULE
D1: 1.05 M X 2.66M
D2: 0.75M X 2.1M
W1: 1.52M X 2.21M
DW1: 1.00 M X 2.21M
DW2: 3.21 X 2.66M
V: 0.6M X 1.52M

यह स्कीम/निर्माण अनुमति है। पूर्ण प्रमाण-पत्र प्राप्त करने के बाद ही इस परिसर का वास्तविक उपयोग किया जा सकेगा।
सहस्रचक्र/उपसहस्रचक्र-आधारित
समाधान के बिना प्रतिक्रिया
इलाहाबाद

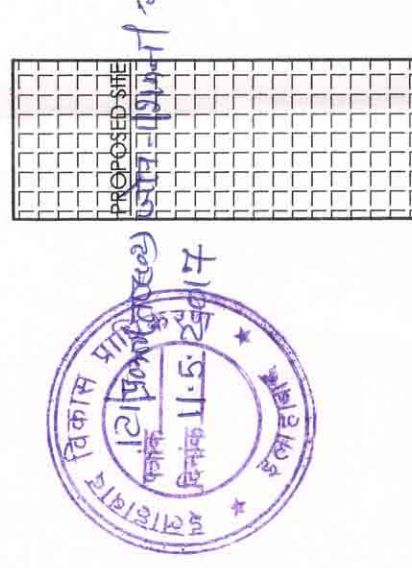

सहस्रचक्र/उपसहस्रचक्र-आधारित
समाधान के बिना प्रतिक्रिया
इलाहाबाद

सहस्रचक्र/उपसहस्रचक्र-आधारित
समाधान के बिना प्रतिक्रिया
इलाहाबाद

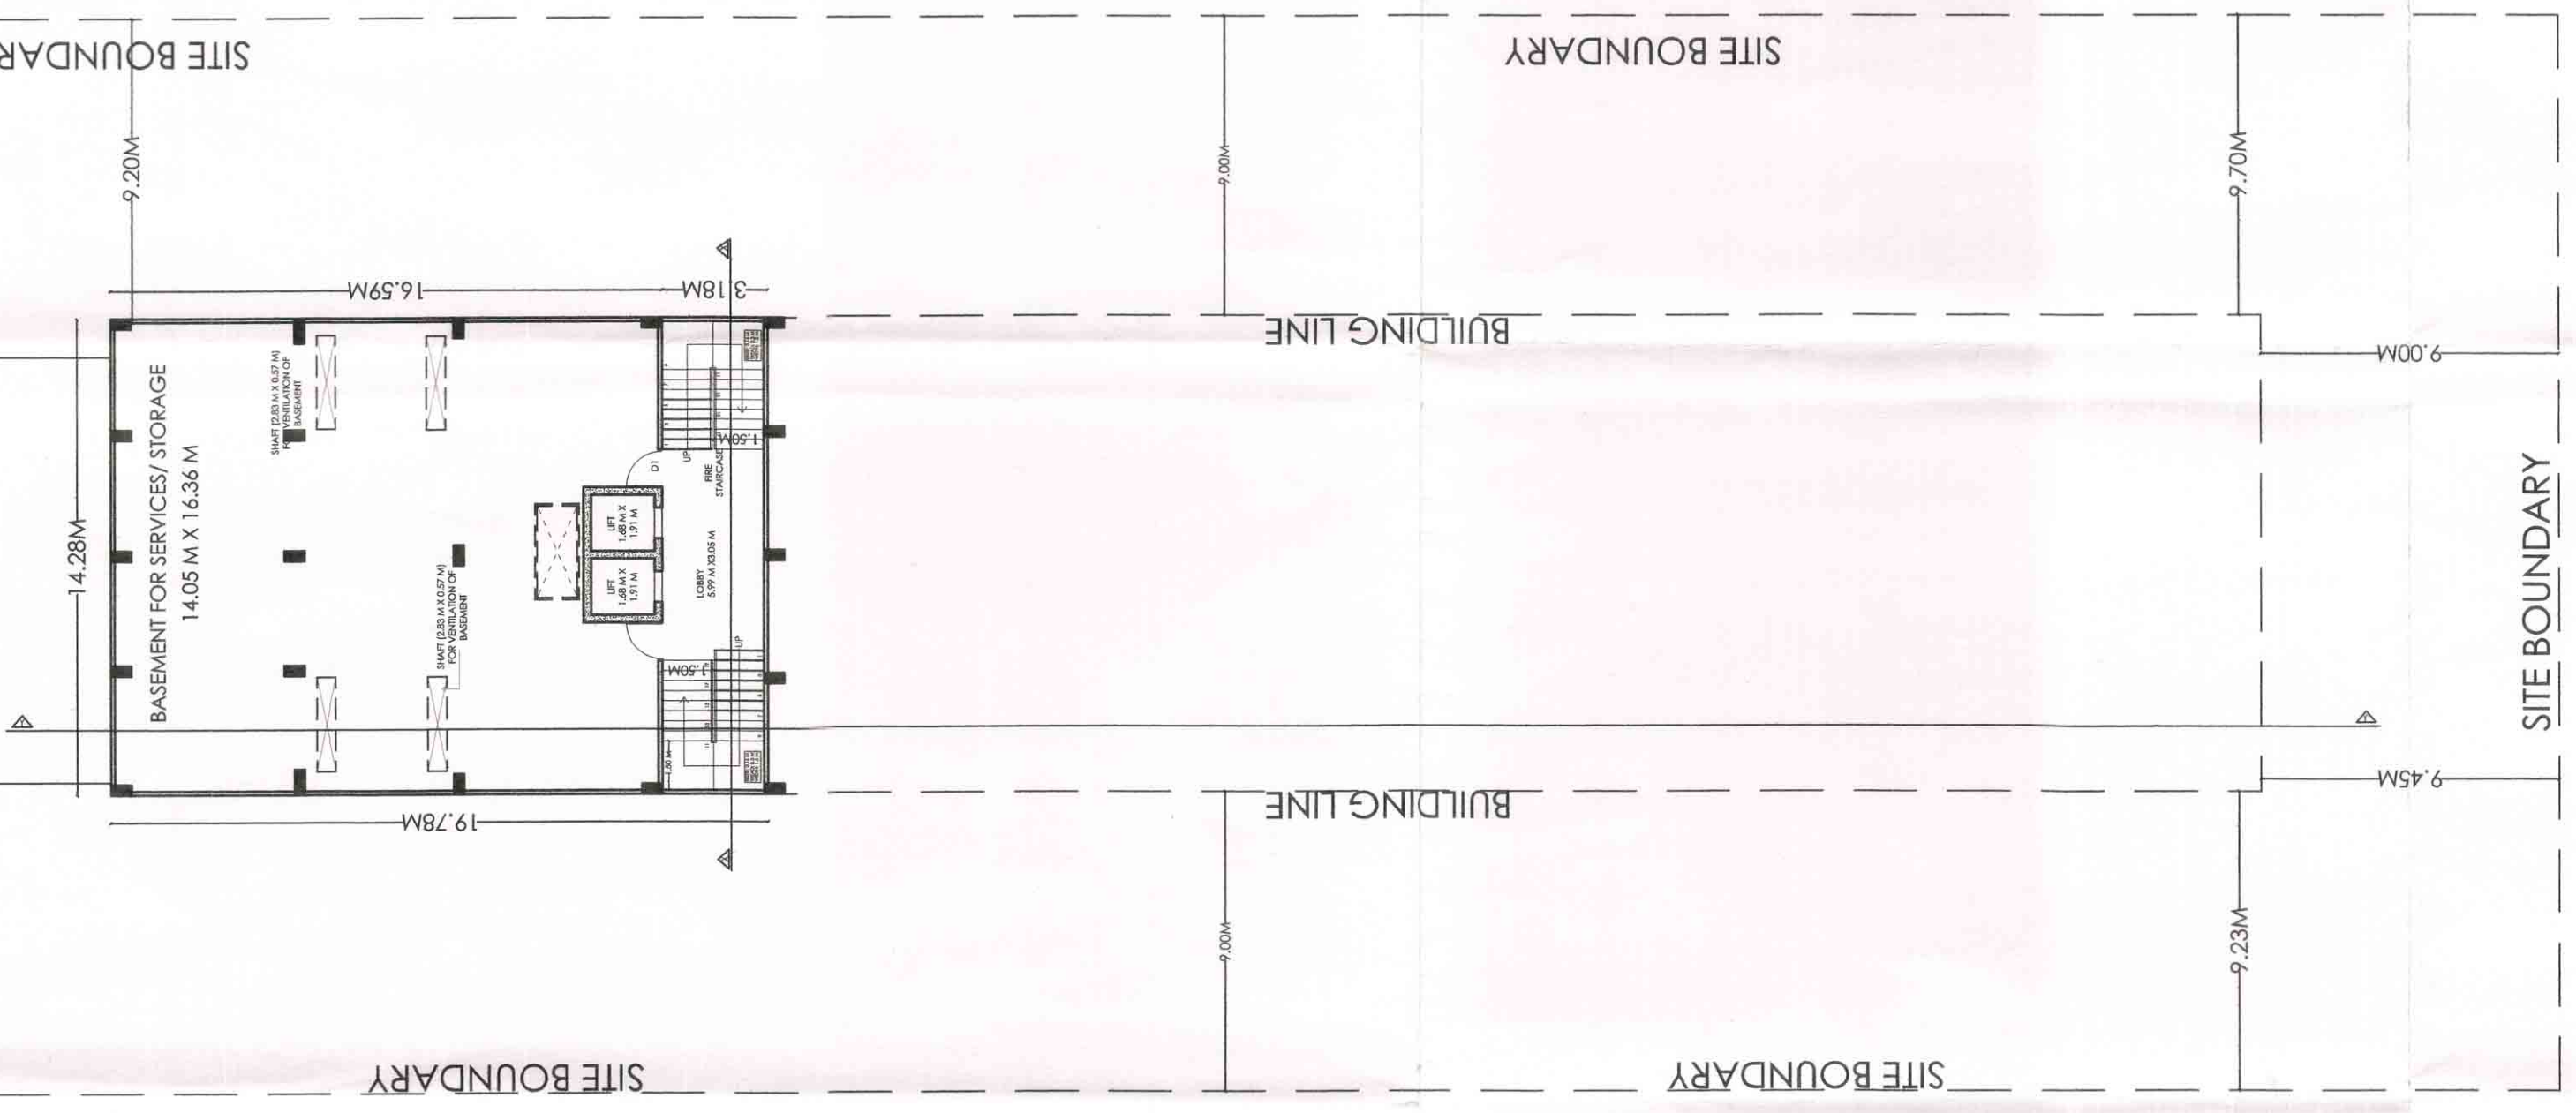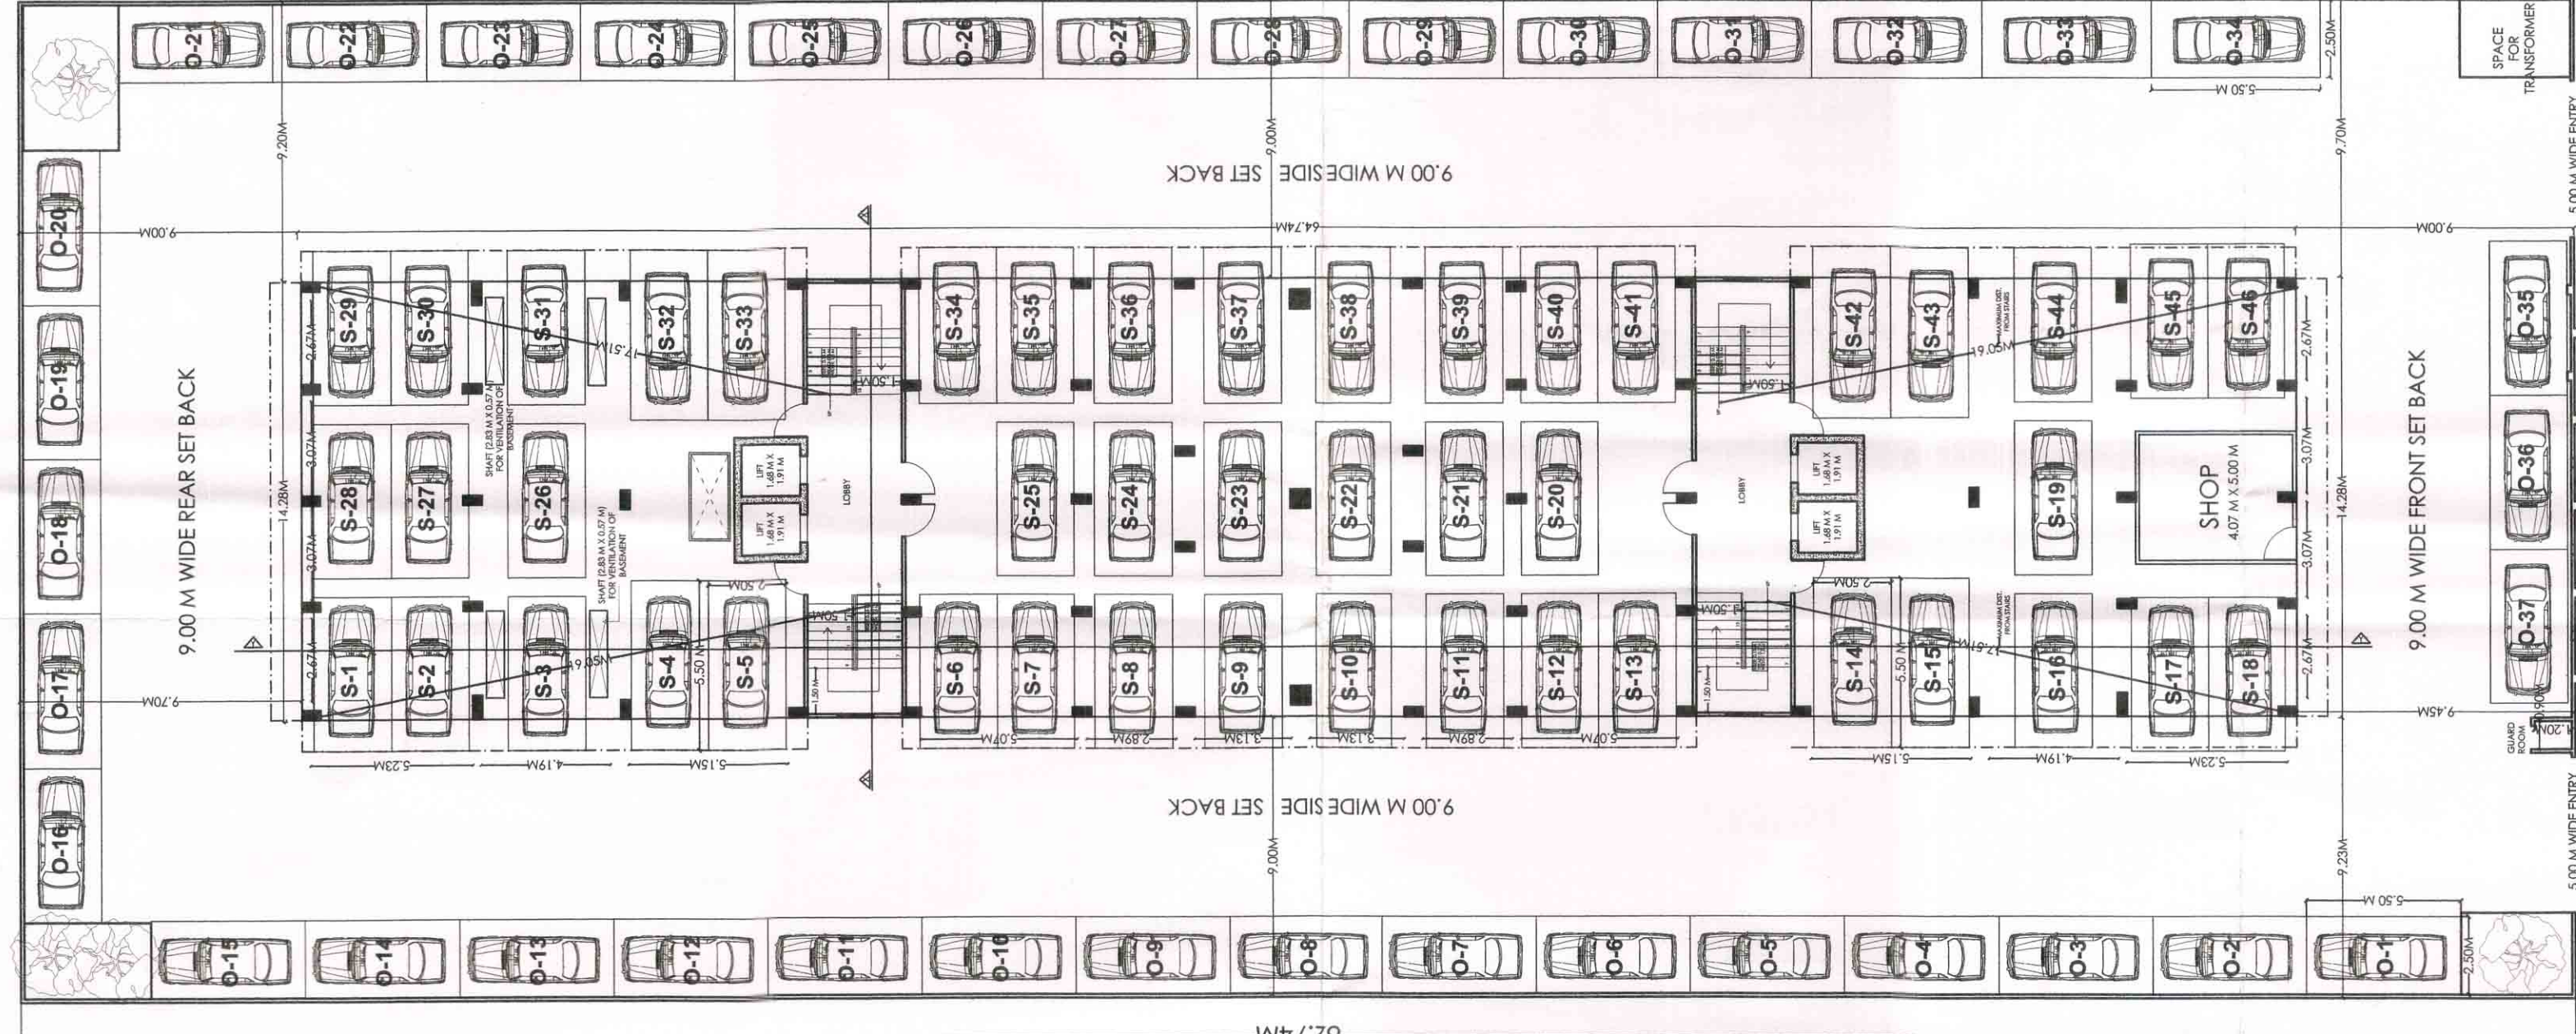

AREA STATEMENTS (Area in square metre)			
1	NET PLOT AREA	2670.84 m ²	6 TOTAL AREA EXISTING ON SITE = 4441.14 m ²
2	PERMISSIBLE F.A.R.	4673.97 m ²	7 SO. COMPOUNDING AREA = 200.27 m ²
3	GROUND COVERAGE	81.17%	8 PERMISSIBLE COVERAGE 45%
3.1	TYPE 1	102.41 x 1.4	8.2 F.A.R. 2.25x1.175
3.2	TYPE 2	74.17 x 1.4	29.44 %
3.3	COMMON AREA	28.07 x 2	56.14
3.4	AREA OF GUARD ROOM	1.6	9.1
3.5	AREA OF SHOP	22.40	9.2
4	ALL FLOOR AREA (in sq. m)	786.46	29.44%
4.1	AREA OF FIRST FLOOR	771.46	9.3
4.2	AREA OF SECOND FLOOR	771.46	9.4
4.3	AREA OF THIRD FLOOR	771.46	9.5
4.4	AREA OF FOURTH FLOOR	771.46	9.6
4.5	AREA OF FIFTH FLOOR	771.46	9.7
4.6	AREA OF SIXTH FLOOR	771.46	9.8
4.7	AREA OF SEVENTH FLOOR	771.46	9.9
4.8	AREA OF EIGHTH FLOOR	771.46	10.0
4.9	AREA OF NINTH FLOOR	771.46	10.1
4.10	TOTAL AREA	6418.74	10.2
5	AREA OF PARKING	233.61	10.3
5.1	AREA OF PARKING FLOOR	924.49	10.4
5.2	AREA OF PARKING FLOOR	924.49	10.5
5.3	AREA OF PARKING FLOOR	924.49	10.6
5.4	AREA OF PARKING FLOOR	924.49	10.7
5.5	AREA OF PARKING FLOOR	924.49	10.8
5.6	AREA OF PARKING FLOOR	924.49	10.9
5.7	AREA OF PARKING FLOOR	924.49	11.0
5.8	AREA OF PARKING FLOOR	924.49	11.1
5.9	AREA OF PARKING FLOOR	924.49	11.2
5.10	AREA OF PARKING FLOOR	924.49	11.3
5.11	AREA OF PARKING FLOOR	924.49	11.4
5.12	AREA OF PARKING FLOOR	924.49	11.5
5.99	AREA OF PARKING FLOOR	924.49	20.2
6	TOTAL AREA	6418.74	20.3

REVISED & COMPOUNDING DRAWING FOR
AFFORDABLE HOUSING AT 15 A (OLD), 20/19A,
NEW SAROJINI NAIDU MARG, ALLAHABAD
NOTE: THIS PROPOSAL CONFIRMS
WITH THE STANDARDS OF
"UPVIDHI 2008" and
"MAHAYOJANA 2021"

SHEET NO:	SCALE:	1:200	N
ARCHITECTS:	TARANA NASEER (B.A.R.C.H.M.P.L.N.) (CA/97/21285) MANISH GUJRAL (B.A.R.C.H.) (CA/97/21380)	52/25 B, MUIR ROAD, ALLAHABAD	
OWNERS:	MR. SHILADITYA SINGH MRS. SHEFALI SINGH FOR SELF MR. SAUMYA SHEEL SINGH AND AS ATTORNEY OF MRS. SUDHA SINGH		
SIGNATURES:	A) OWNERS B) ARCHITECTS:		

SANCTIONED AREA
EXTRA AREA PERMISSIBLE
AREA TO BE COMPOUNDED

STILT FLOOR PLAN
(EXISTING)

1st FLOOR PLAN
(EXISTING)

2nd, 3rd, 4th, 5th,
6th FLOOR PLAN
(EXISTING)

KEY PLAN
(N.T.S.)

ANSAL APARTMENTS

SAROJINI NAIDU MARG

YMCA SCHOOL