




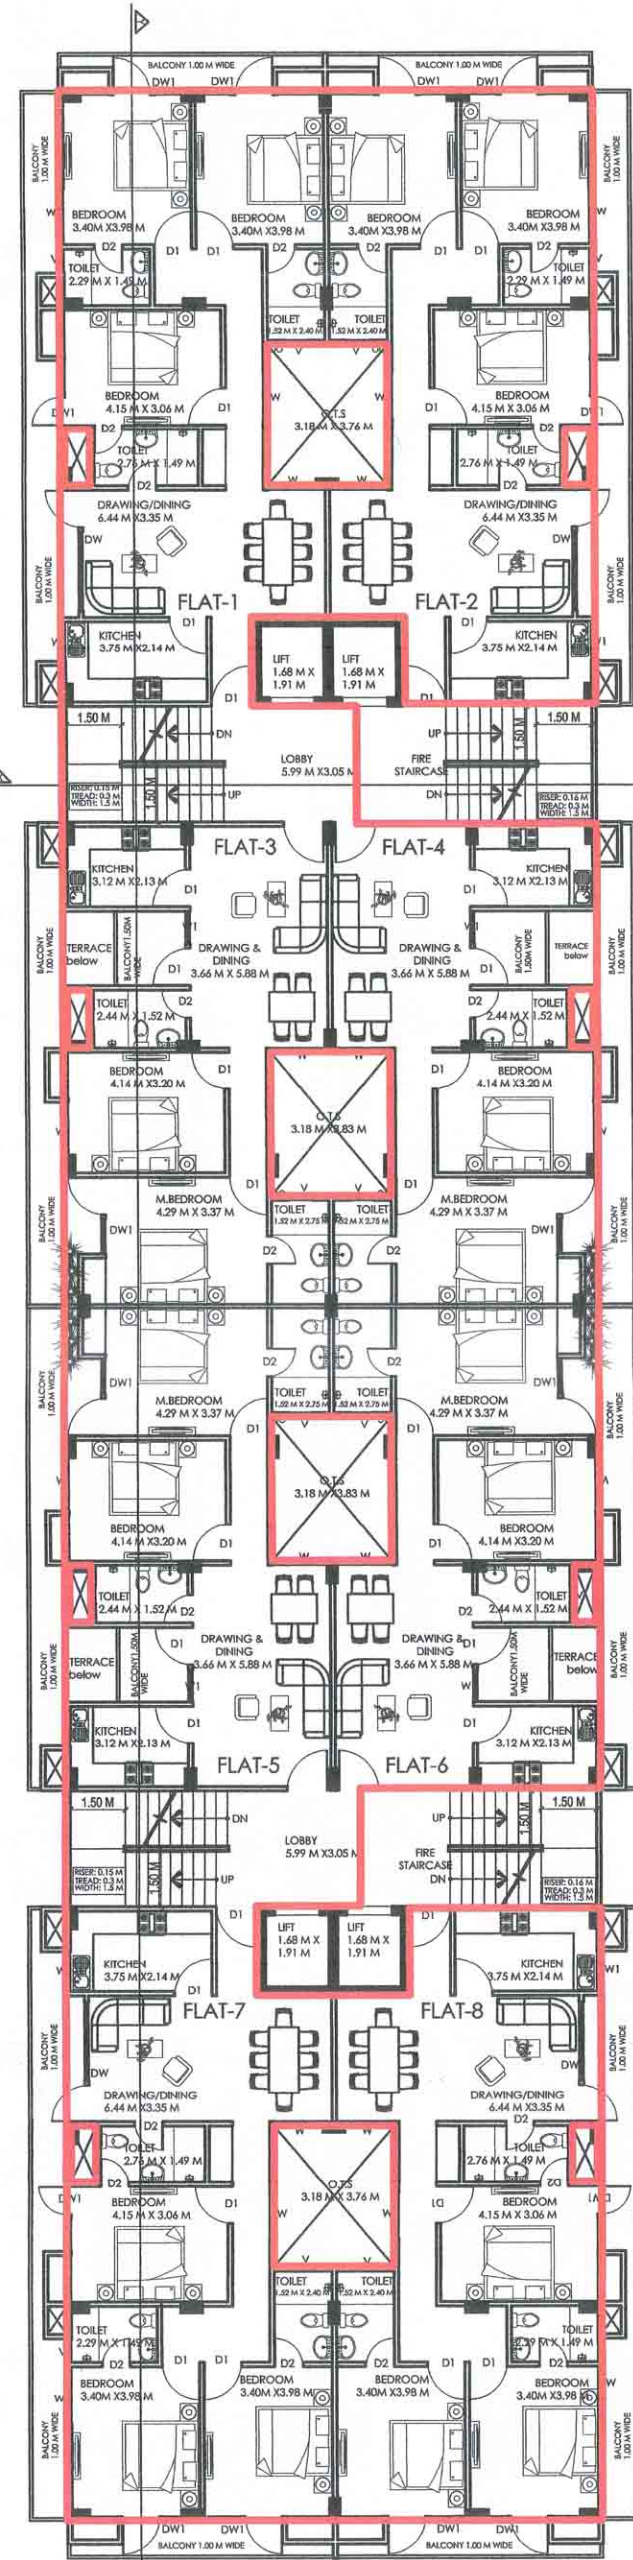

7th FLOOR PLAN
(PROPOSED)

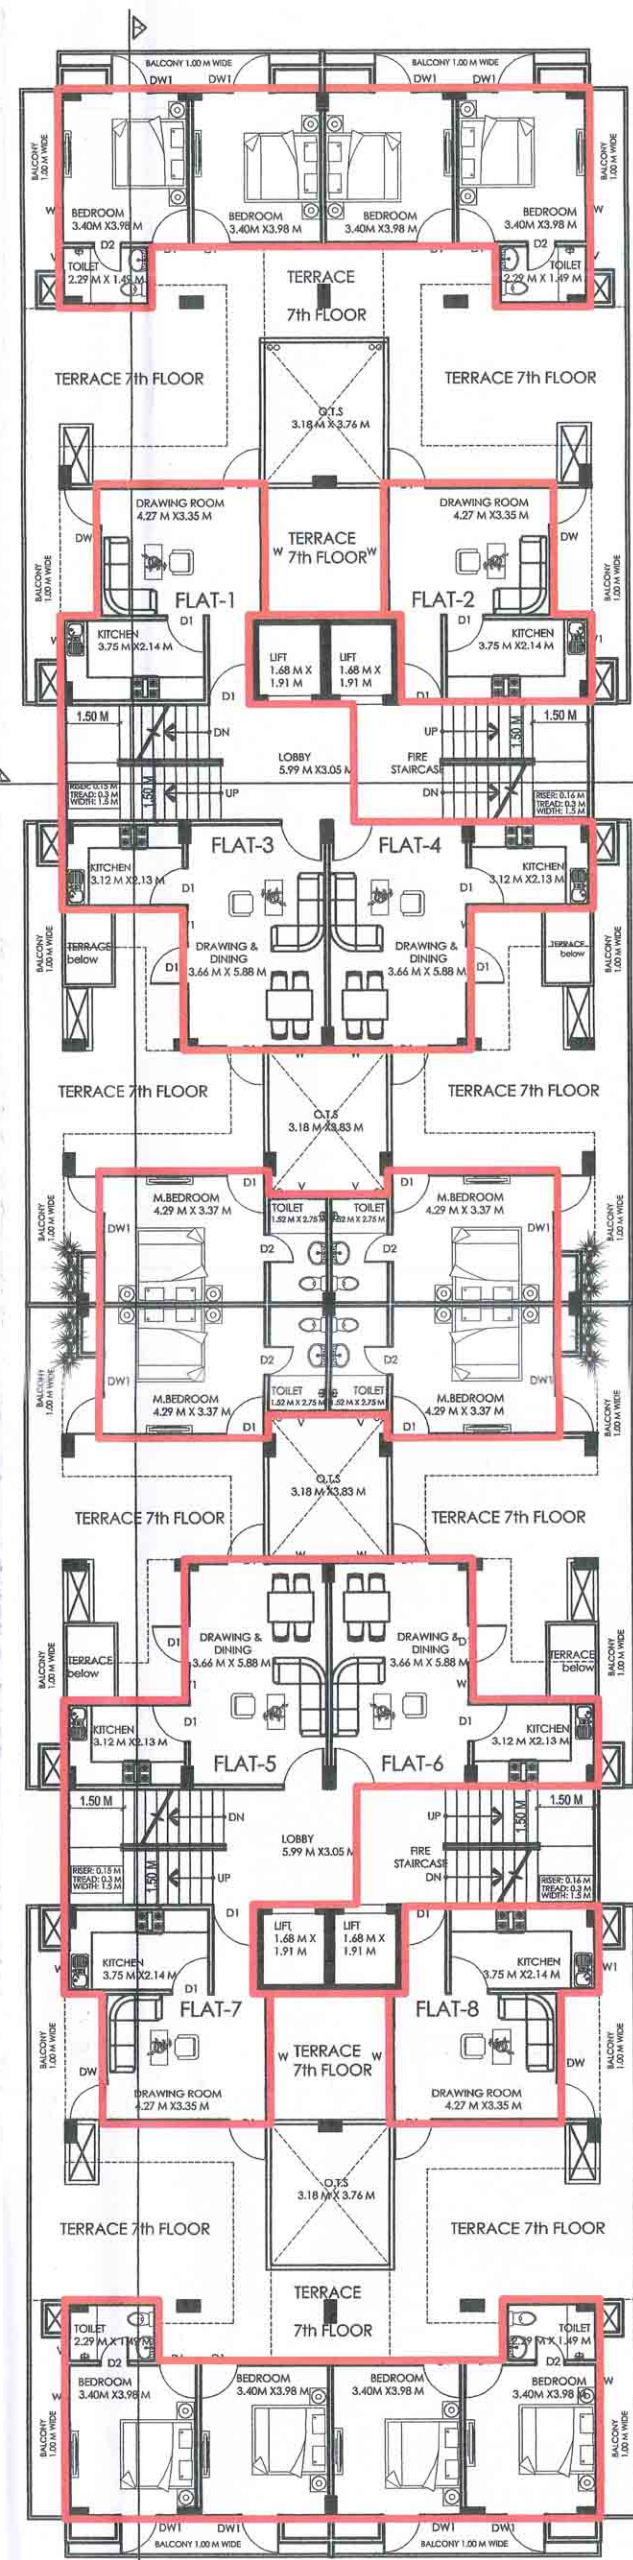

8th FLOOR PLAN
(PROPOSED)

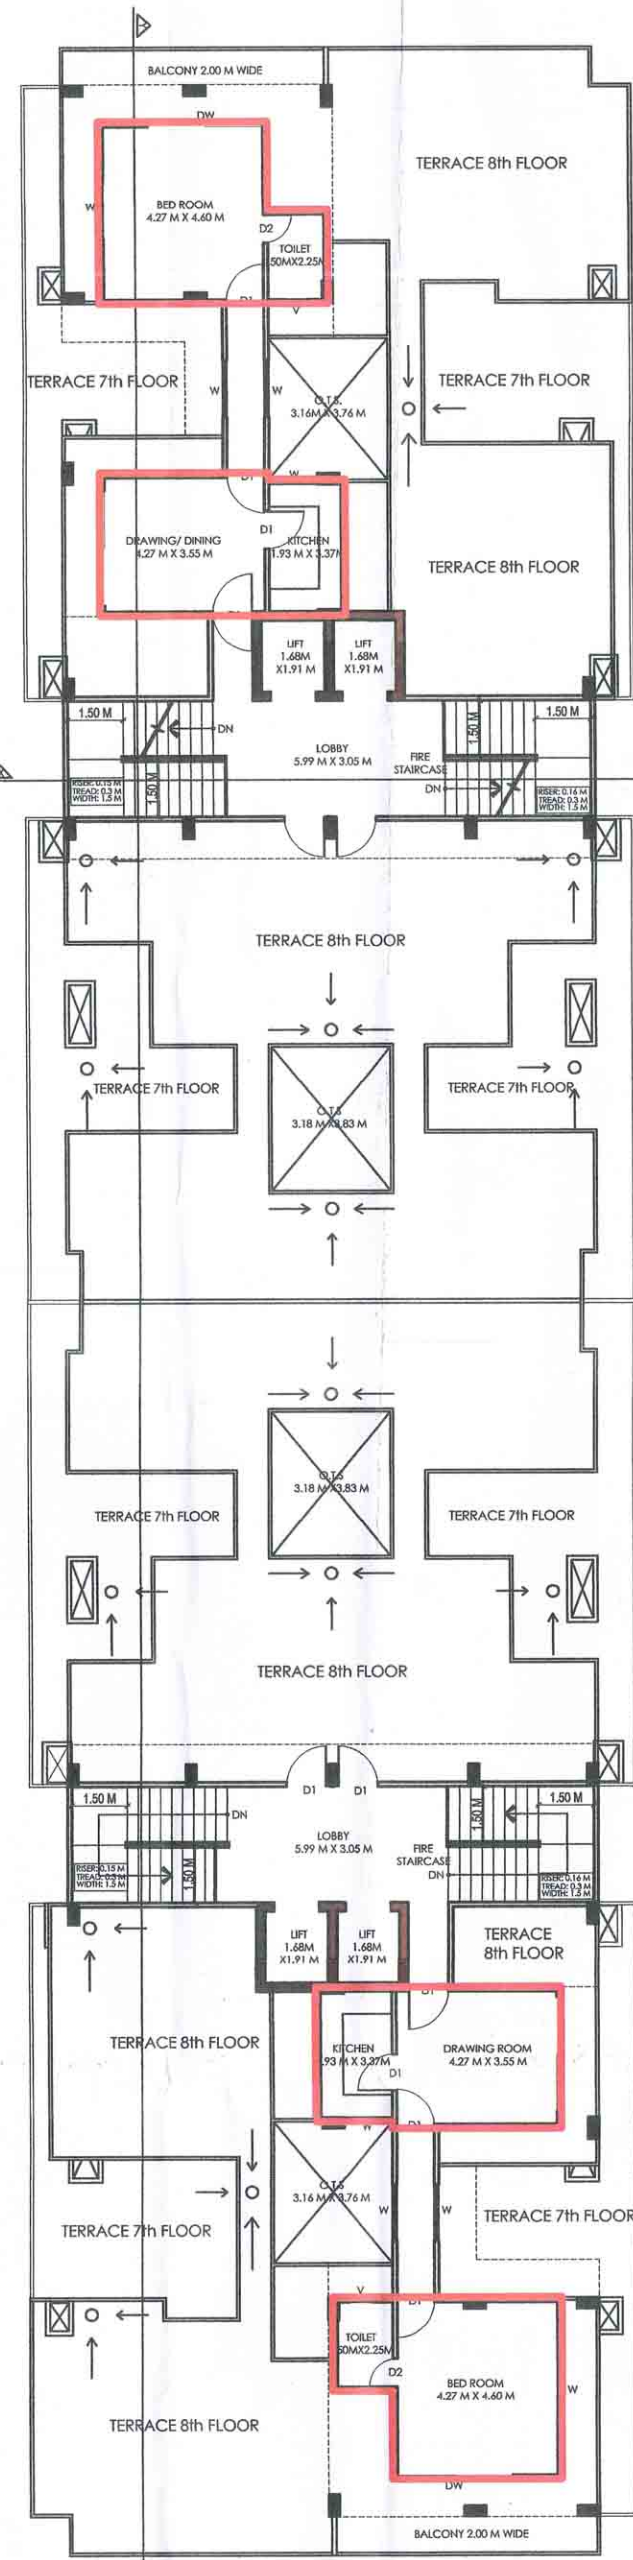

9th FLOOR PLAN
(PROPOSED)

PROPOSED DRAWING FOR PURCHASABLE F.A.R.
FOR AFFORDABLE HOUSING AT 15 A (OLD),
20/19A, NEW SAROJINI NAIDU MARG, ALLAHABAD

NOTE: THIS PROPOSAL CONFIRMS
WITH THE STANDARDS OF
"UPVIDHI 2008" and
"MAHAYOJANA 2021"

SHEET NO: **2/3** SCALE: **1:200**

ARCHITECTS: TARANA NASEER (B.ARCH.M.PLAN)
(CA/97/21285)
MANISH GUJRAL (B.ARCH.)
(CA/97/21380)
52/25 B, MUIR ROAD, ALLAHABAD

OWNERS: MR. SHILADITYA SINGH
MRS. SHEFALI SINGH
FOR SELF MR. SAUMYA SHEEL SINGH
AND AS ATTORNEY OF MRS. SUDHA SINGH

SIGNATURES: A) OWNERS
Shiladitya Singh
B) ARCHITECTS:
Manish Gujral



श्री. ए. सी. र. प्रो. वि. प्रो. वि. प्रो. वि.
अवर अभियंता (वि. प्रो. वि.)
विशेष प्राधिकरण
इलाहाबाद

05/10/16
सहायक अभियंता
विकास प्राधिकरण
इलाहाबाद

यह स्वीकृत/निर्माण अनतिम है। 'पूर्वता प्रमाण-पत्र'
प्राप्त करने के बाद ही इस परिसर का वास्तविक
उपयोग किया जा सकेगा।

05/10/16
सहसचिव/प्र.अ.वि.न.
इलाहाबाद विकास प्राधिकरण
इलाहाबाद



05/10/16
नगर नियोजक इन्विजि.प्रो.
इलाहाबाद



NORTH ELEVATION



SOUTH ELEVATION