
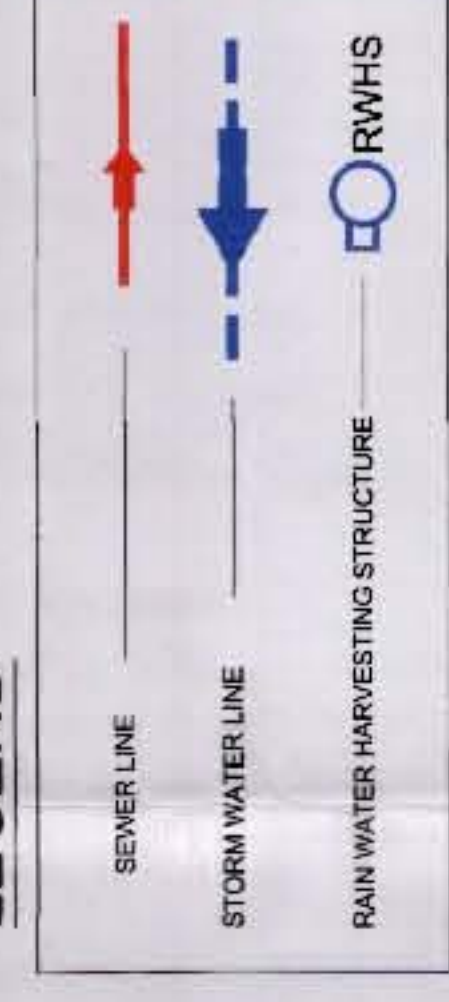
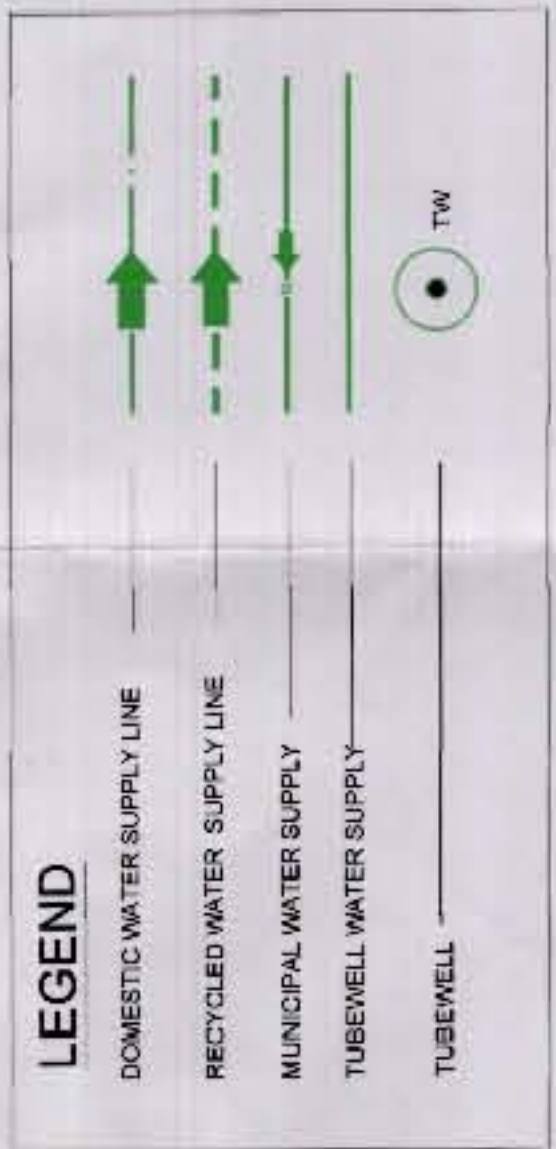
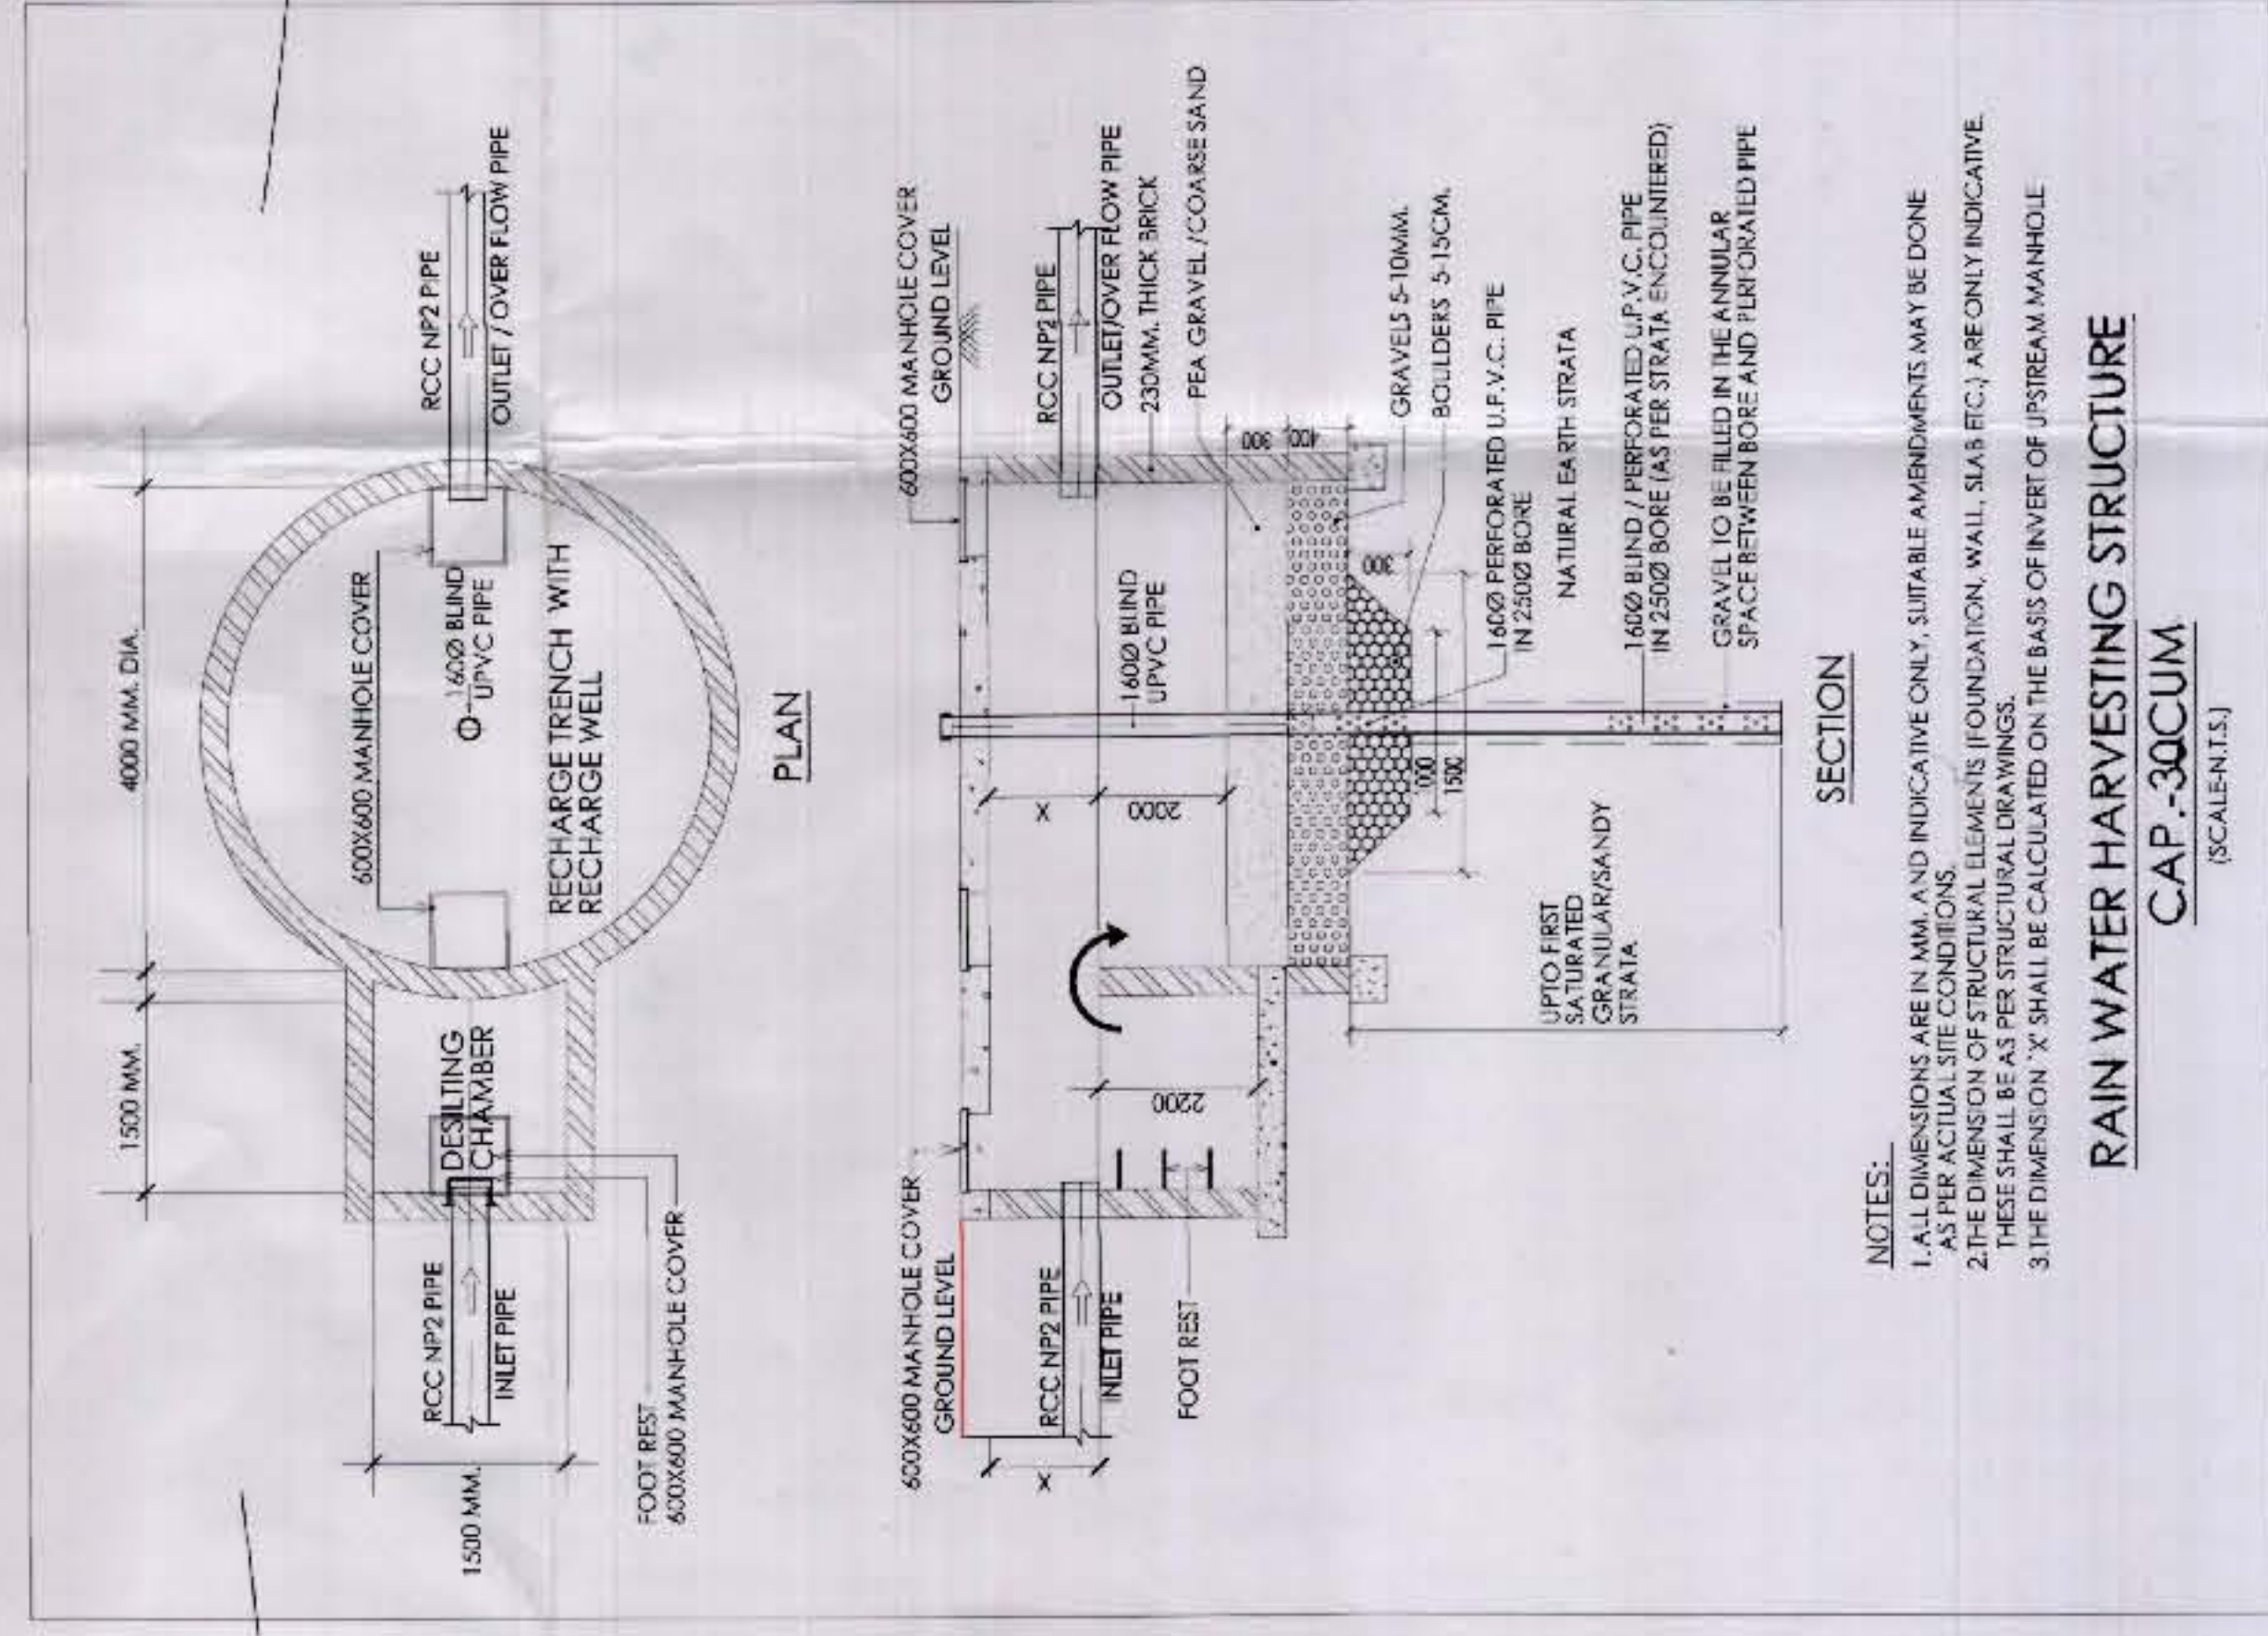
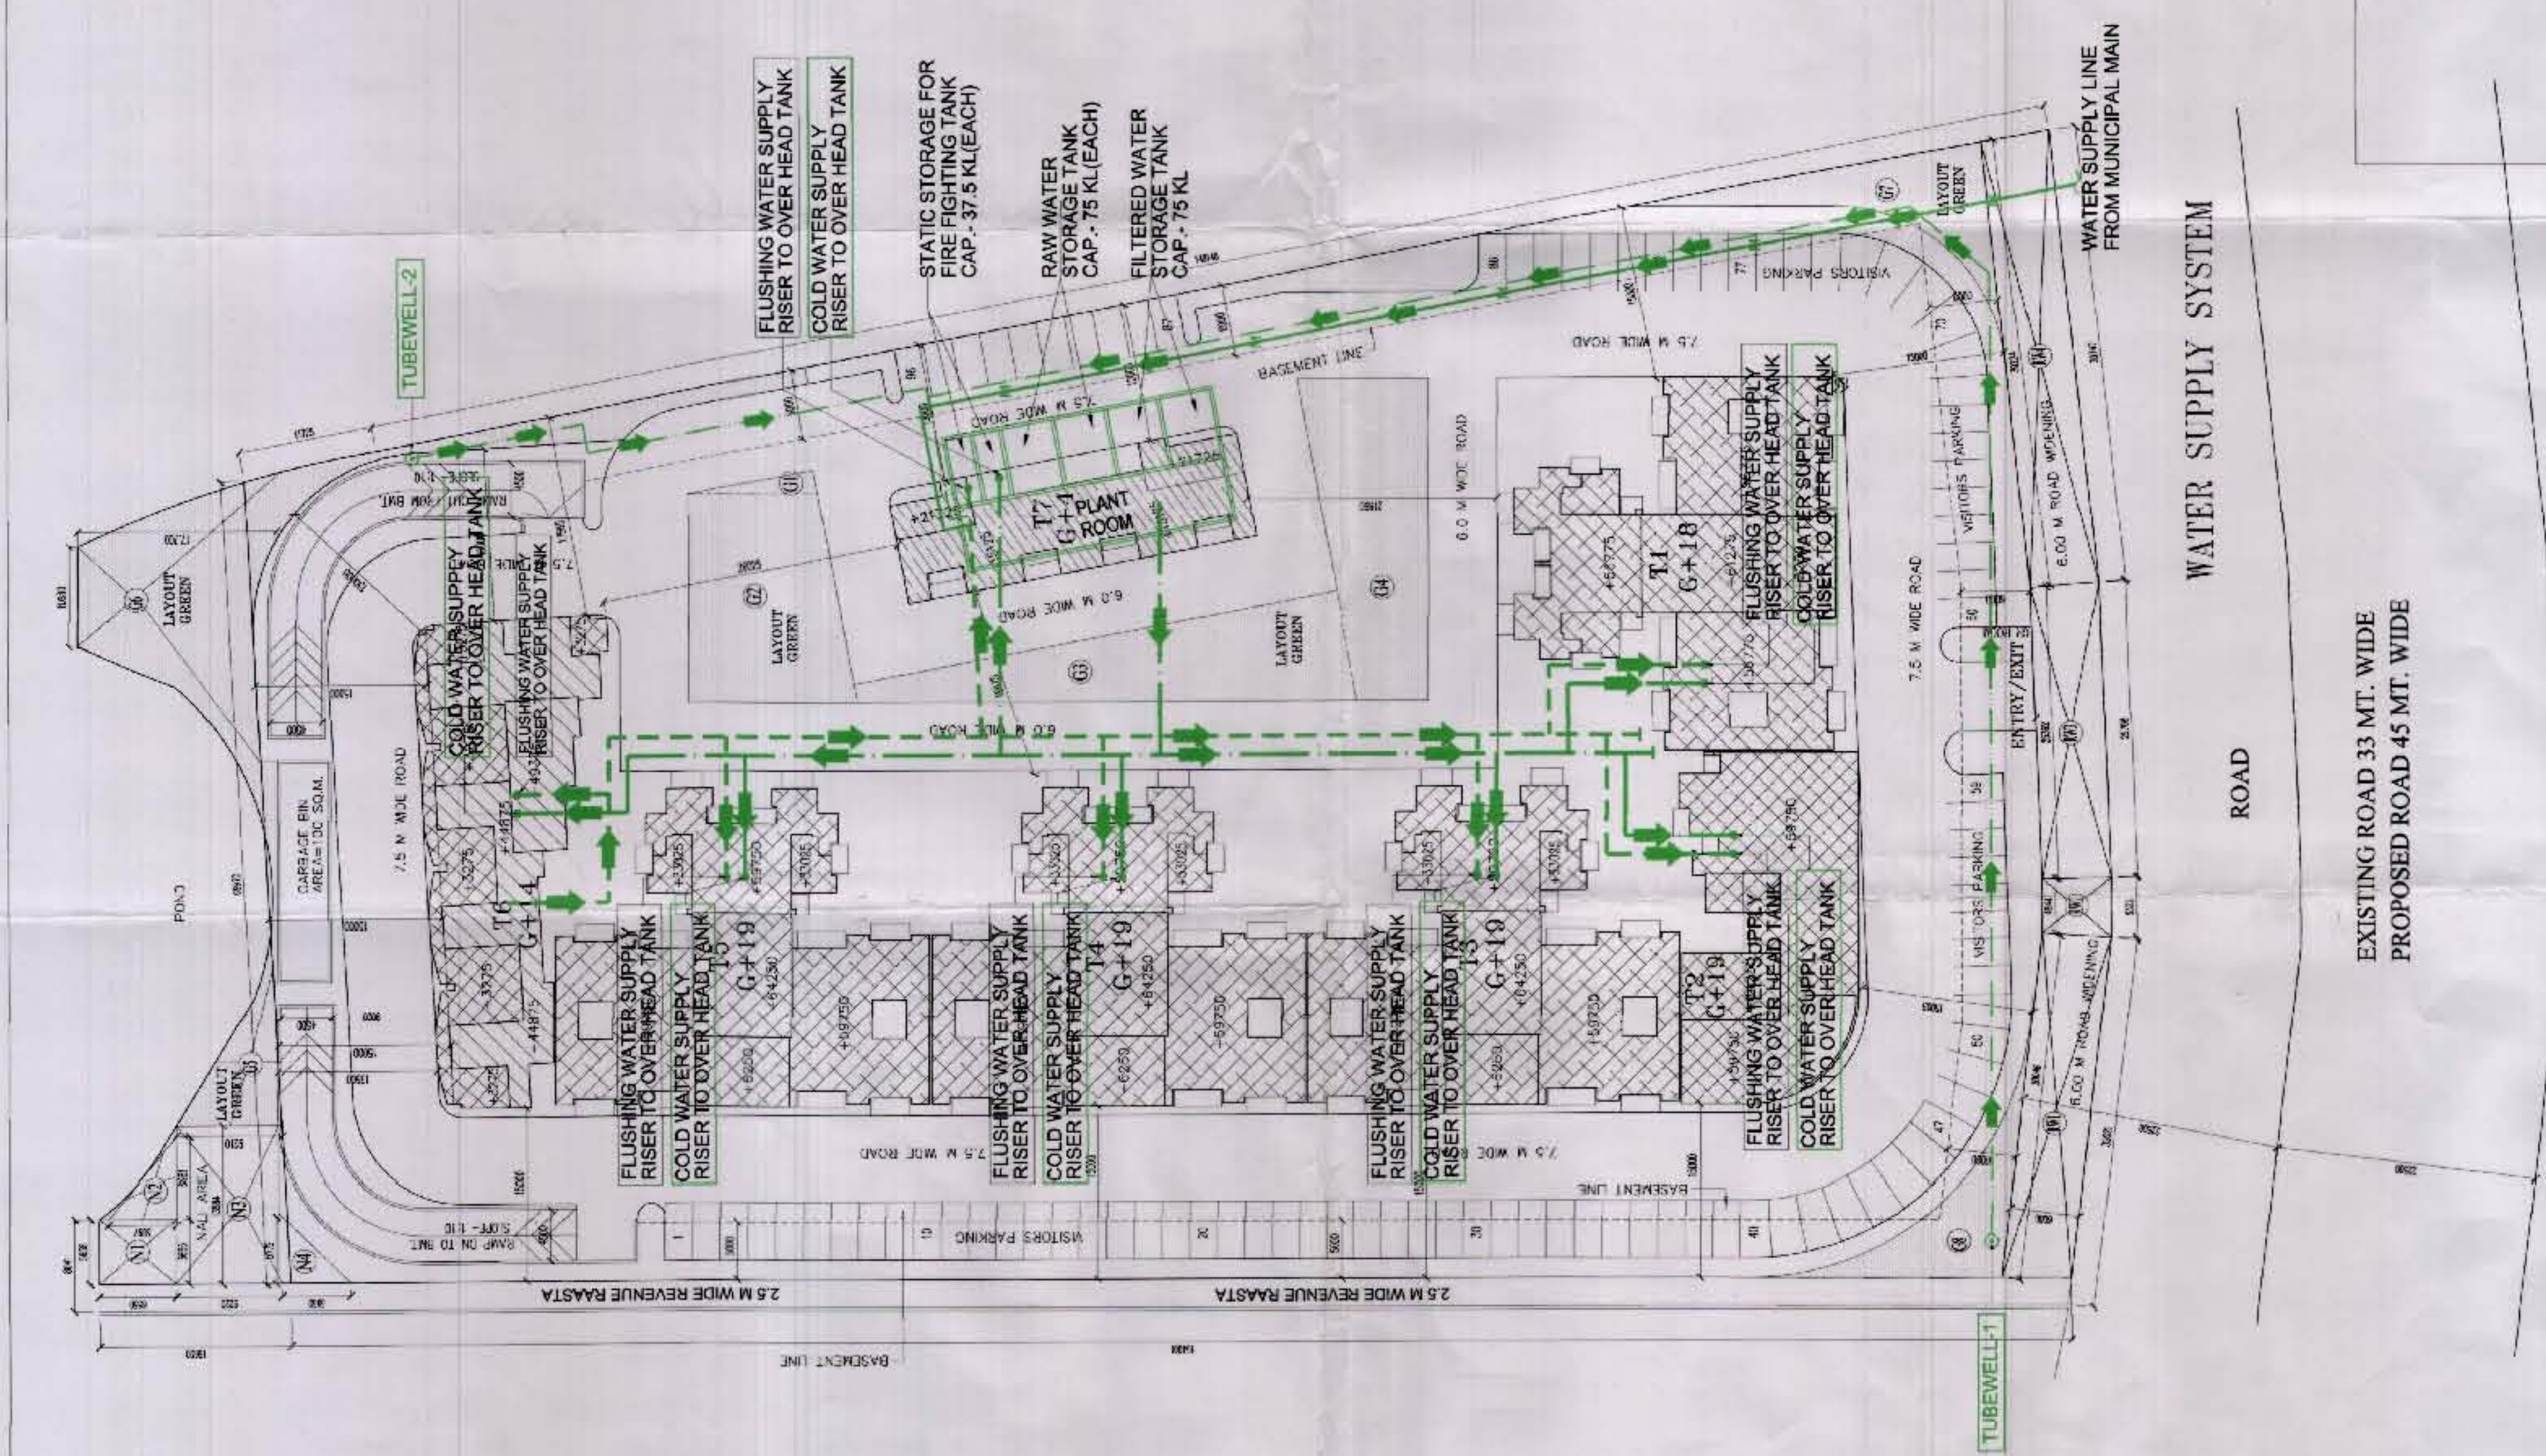
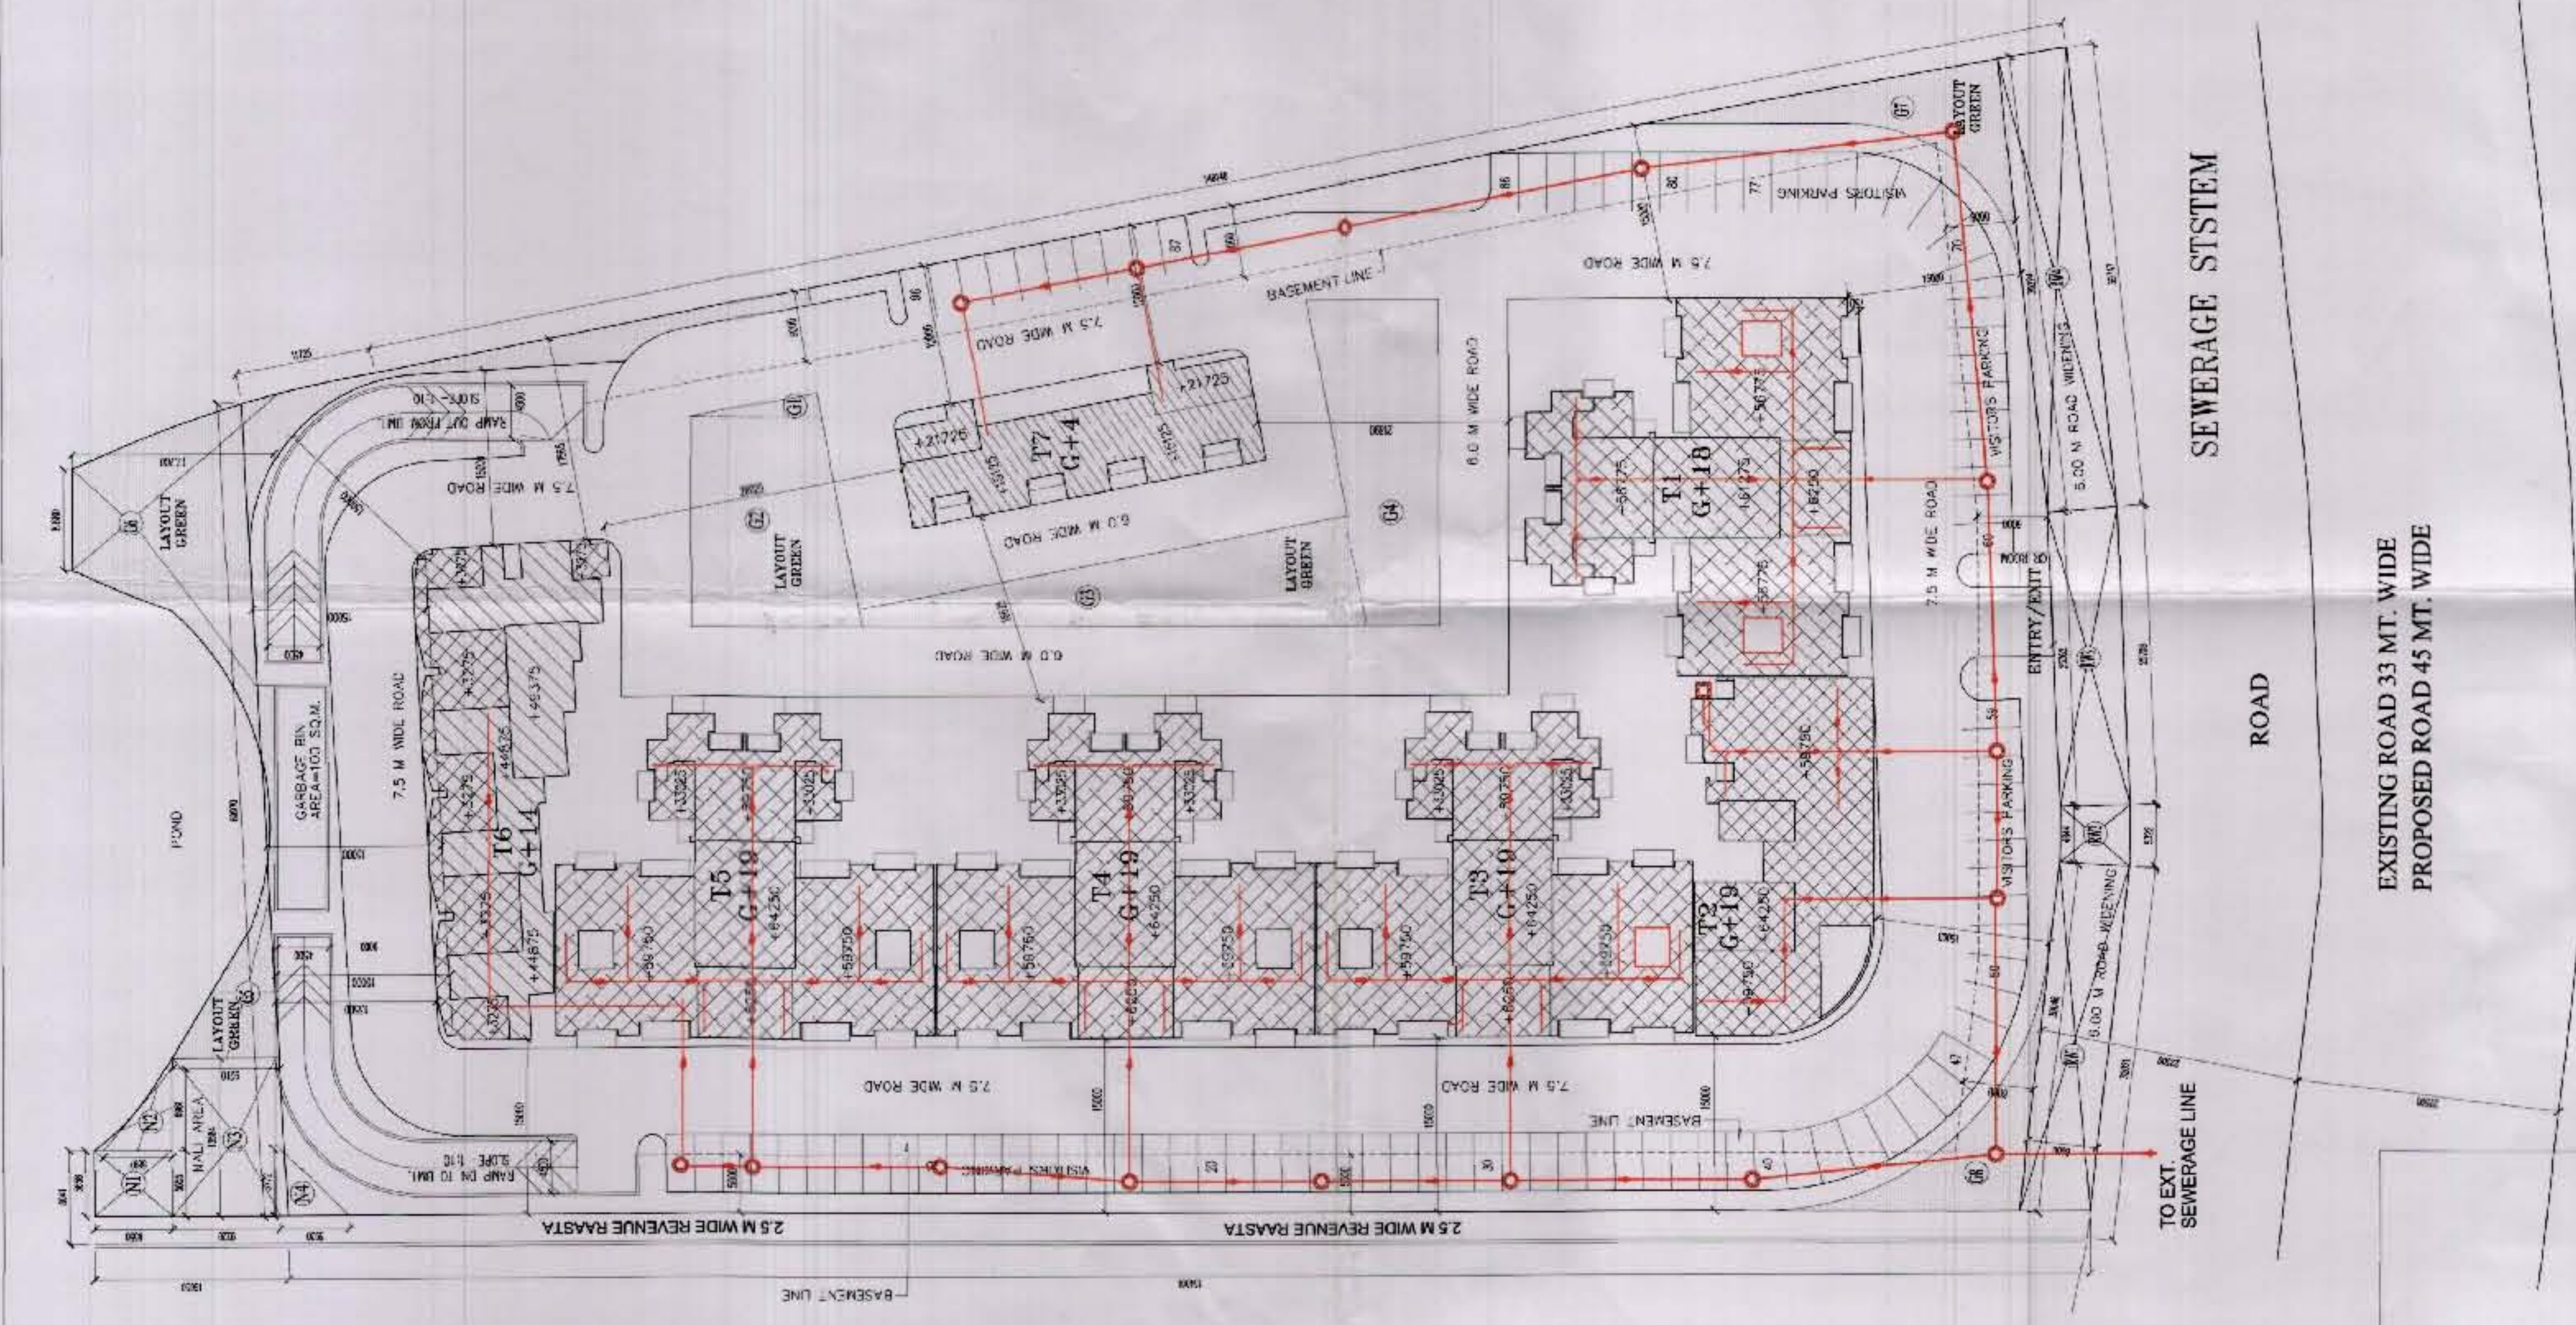


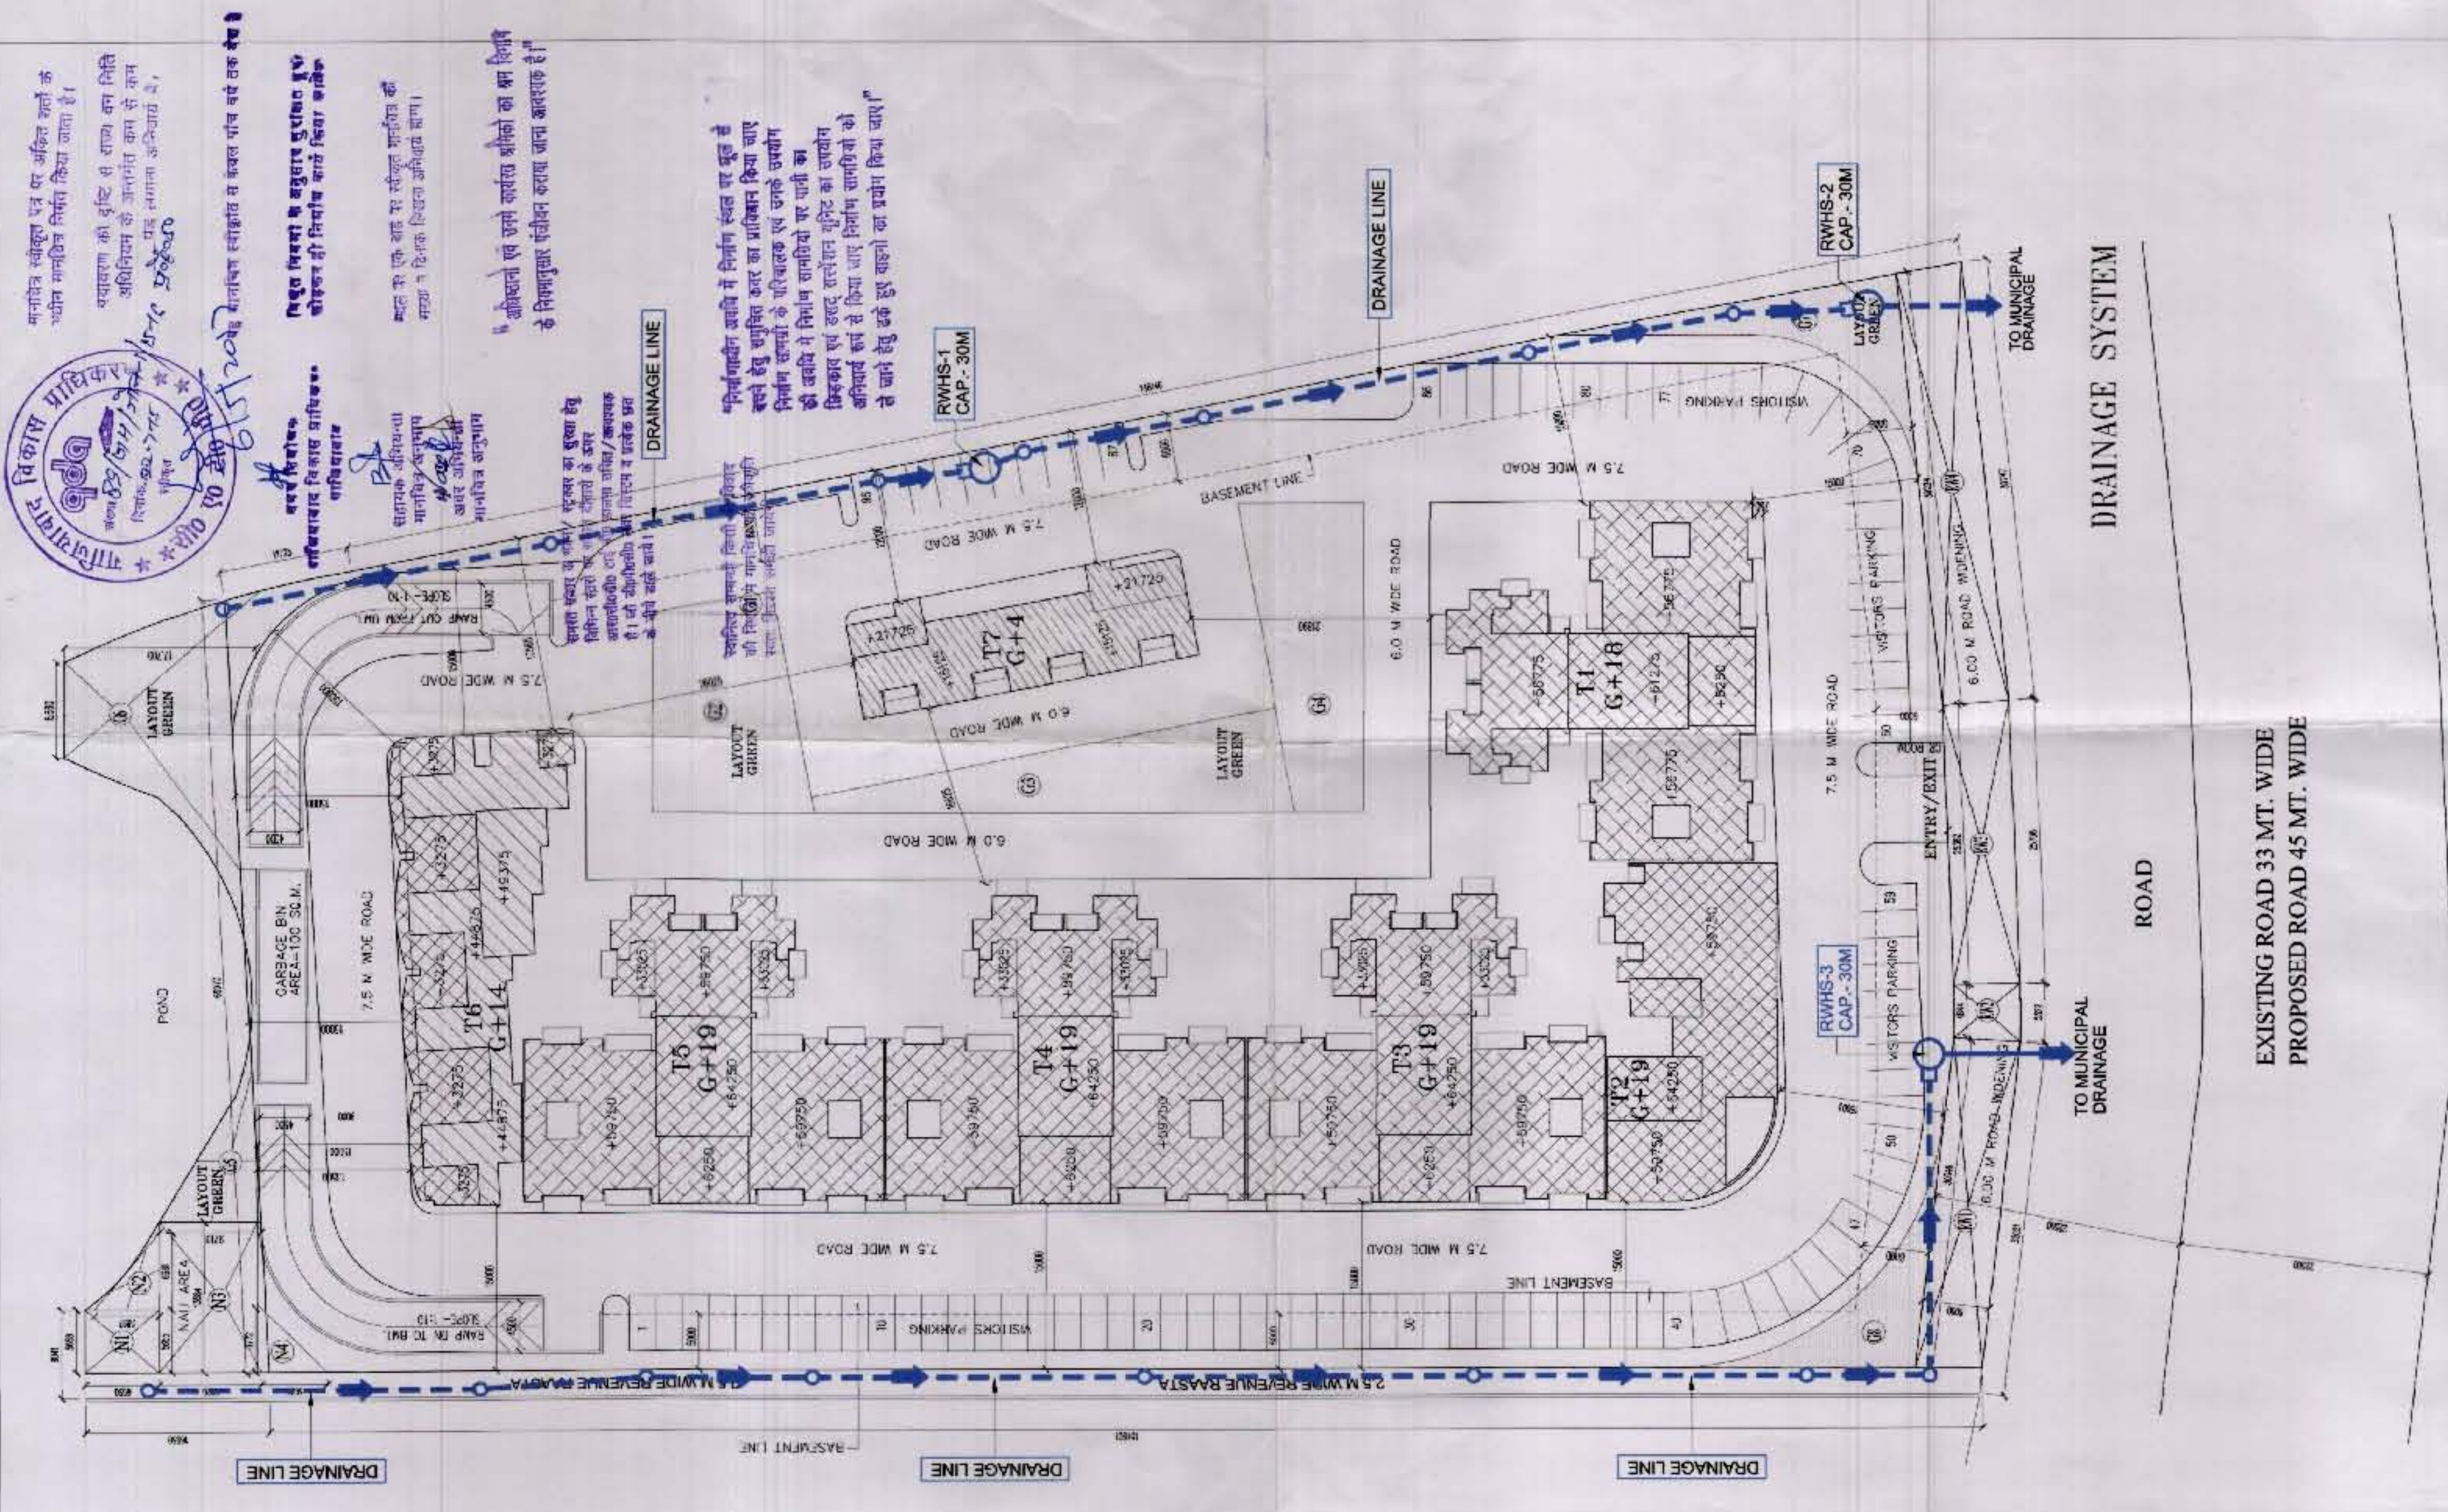

NOTES:

1. ALL DIMENSIONS ARE IN MM, AND INDICATIVE ONLY. SUITABLE AMENDMENTS MAY BE DONE AFTER ACTUAL SITE CONDITIONS.
2. THE DIMENSION OF STRUCTURAL ELEMENTS (FOUNDATION, WALL, SLAB ETC.) ARE ONLY INDICATIVE. THESE SHALL BE AS PER STRUCTURAL DRAWINGS.
3. THE DIMENSION 'X' SHALL BE CALCULATED ON THE BASIS OF INVERT OF PIPESTRAIN MANHOLE.

RAIN WATER HARVESTING STRUCTURE
CAP.-30CUM.
(SCALE T.S.)

CLIENT	ANNIKA PROMOTERS PRIVATE LIMITED	
	PROJECTED	
SHEET TITLE	PROPOSED GROUP HOUSING-SIGNATURE HEIGHTS AT MARIASA NO-377/976/801, VILLAGE NOOR NAGAR PARAGANA- IONI, TEHsil & DISTT-GHAZIABAD (U.P)	
	SITE PLAN SEWERAGE, DRAINAGE & WATER SUPPLY SYSTEM	
SCALE	S.A.	DATE
	1:400	
CHECKED	S.A.	DATE
ARCHITECT		
	REG. NO. 086 GHE-SD-01A	
ARCHITECT	SAHA & ASSOCIATES ARCHITECTS & INT. DESIGNERS 101/102, 103, 104 ANKALAY (C-67) NEW DELHI-110068 TEL. 2626562, 2640411, 2611121, 011 4427565 email :- shapsaha@gmail.com	

ARCHITECT'S SIGN *Bhupendra*
BHUPENDRA KUMAR
ARCHITECT
193078

CLIENT'S SIGN
For ANNIKA PROMOTERS PVT. LTD.
[Signature]
AUTHORISED SIGNATORY

State -

SUBRATA SAHA
Structural Engineer
DESIGN
A-63, 2nd floor, East of Kankar, New Delhi-110028
Tel : 011-26536405, Fax : 011-26536405