


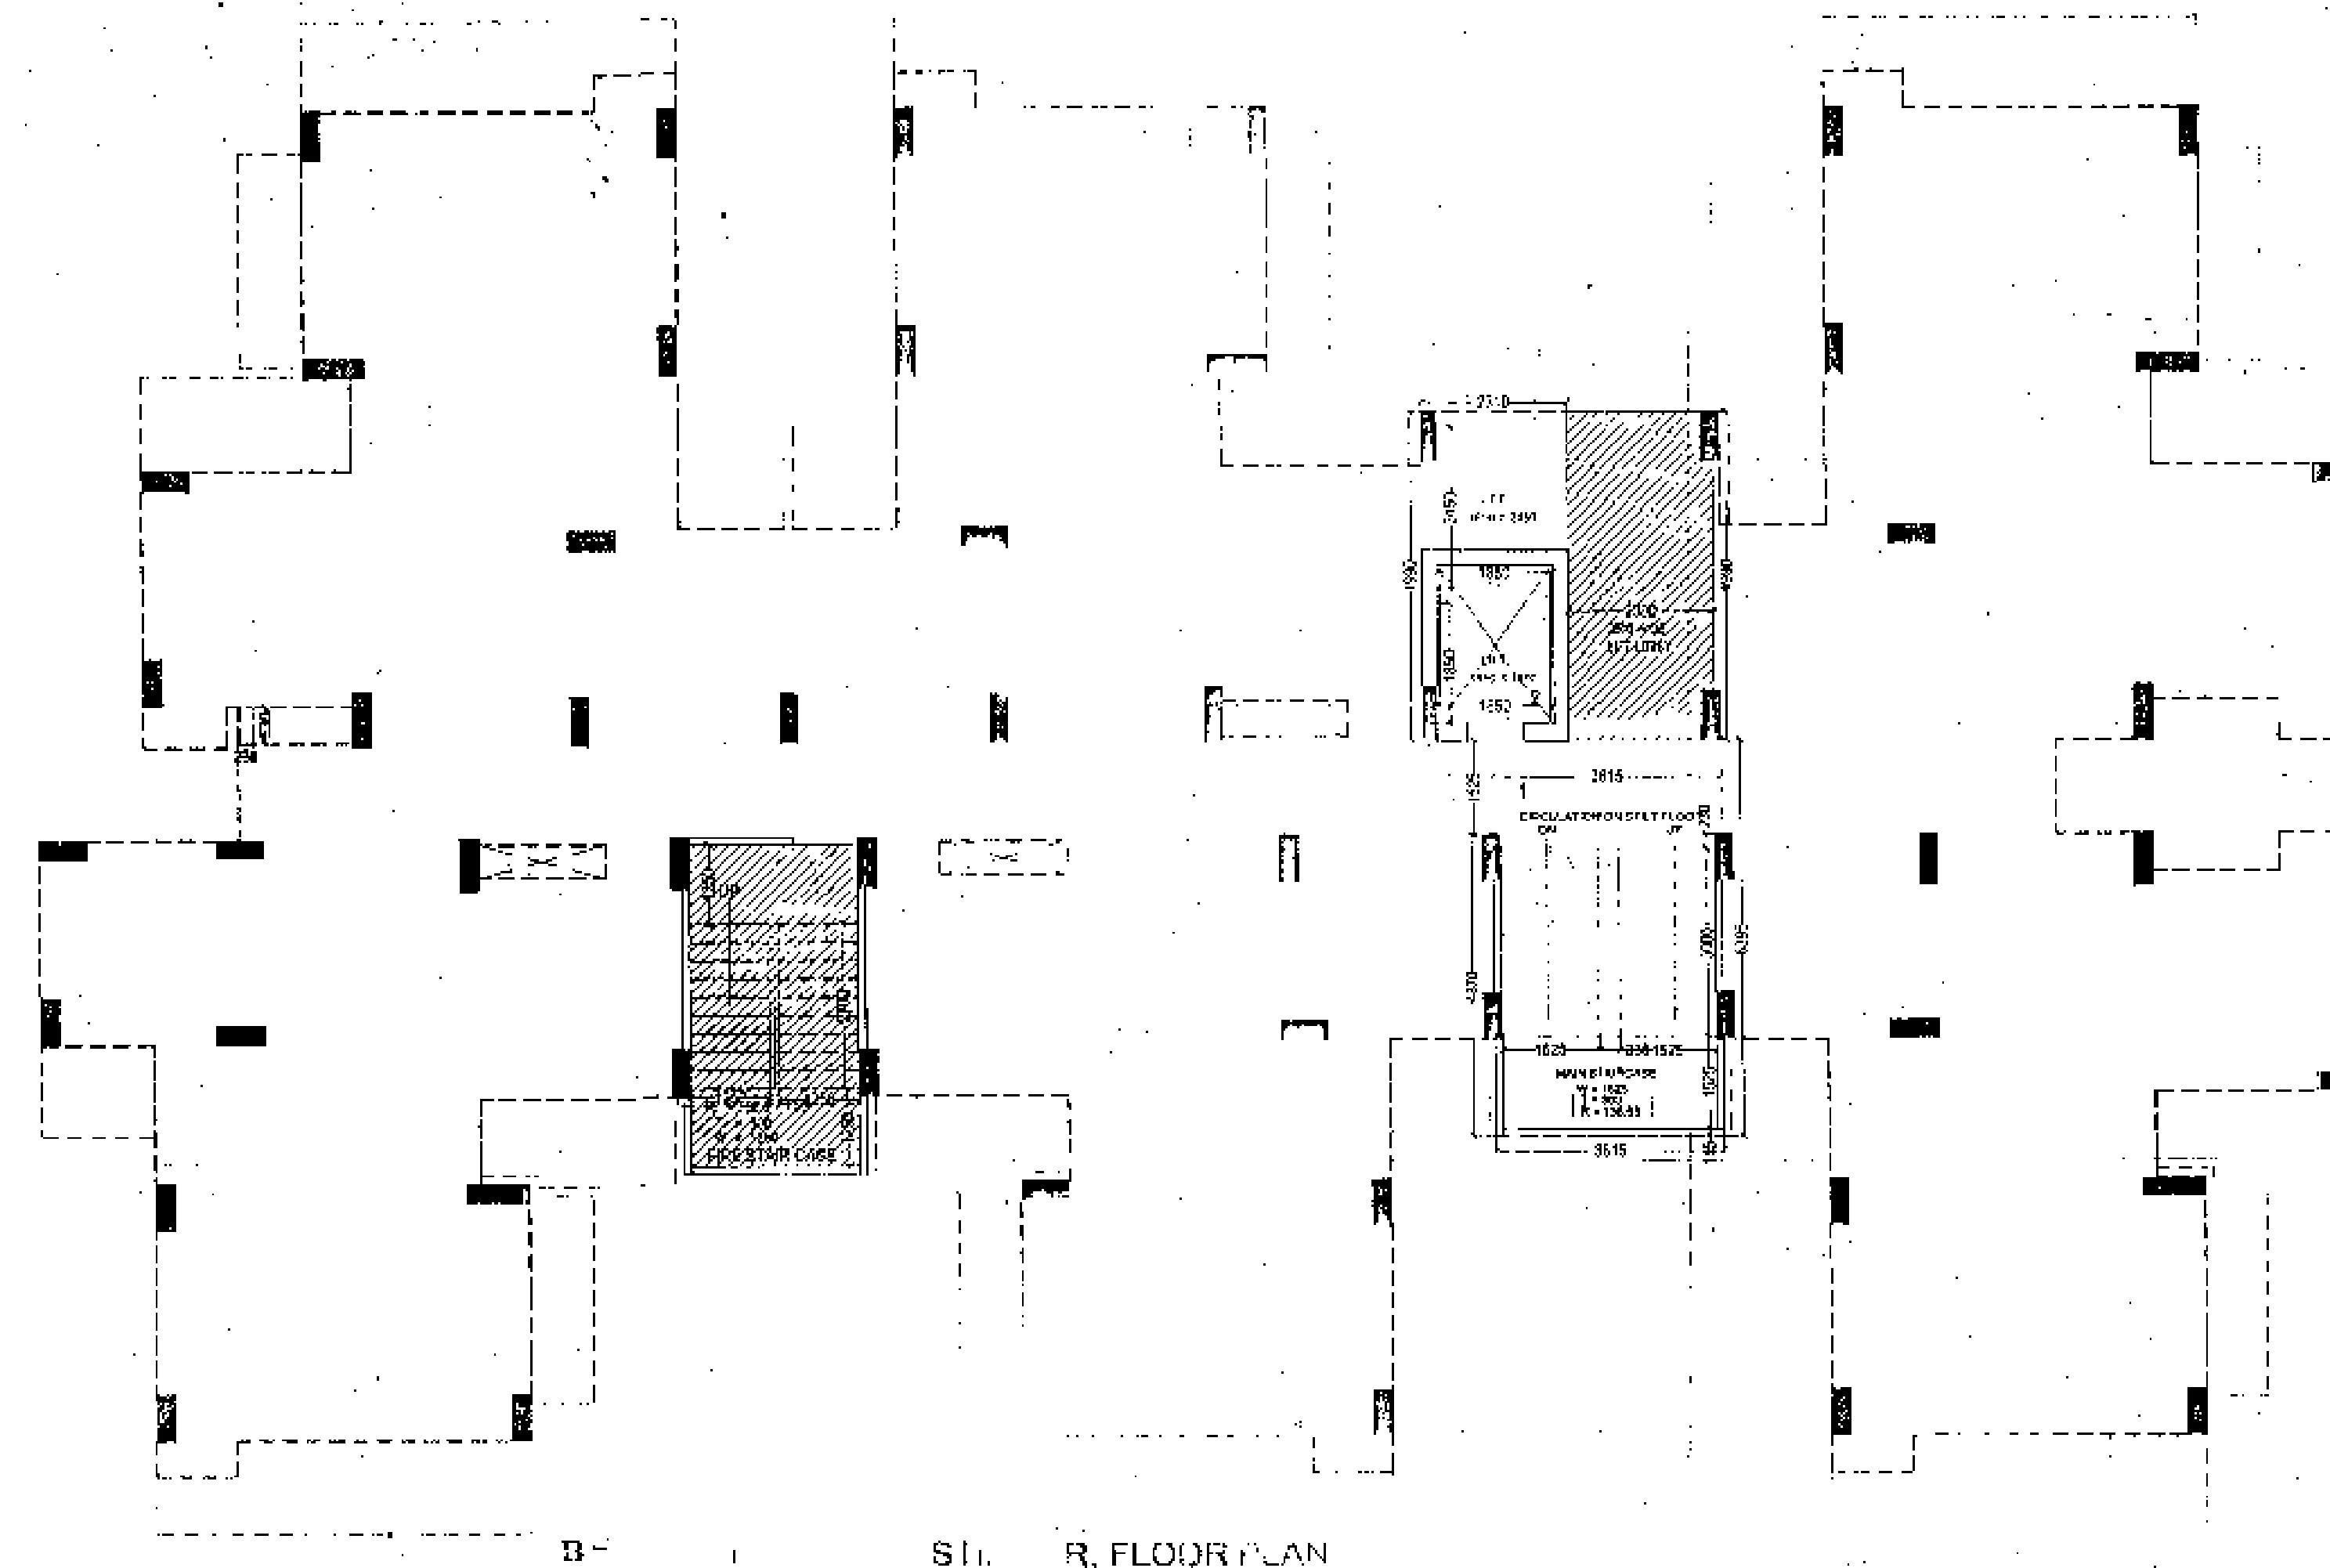

FAR AREA

CIRCULATION AREA ON STILT FLOOR		
ITEM	DIMENSION	AREA (sq.m)
1	3.915 X 6.335	24.817
2	2.314 X 9.83	22.758
TOTAL		47.575


STAIRCASE WELL AREA = 0.335 X 3.0 = 1.005

47.575 + 1.005 = 48.58

TOTAL = 33.64 SQ.M.

15 % FAR CIRCULATION AREA ON STILT FLOOR...

ITEM	DIMENSION	AREA (sq.m)
1	2.304 X 4.990	11.47
TOTAL		11.47

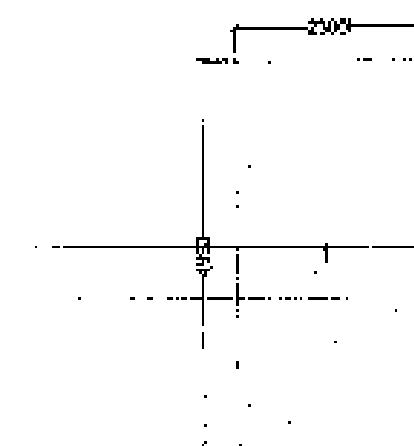


15 % FAR AREA

S.NO	ITEM	AREA (sq.m)
1	STAIRCASE	13.37
2	LOBBY	11.47
TOTAL		24.84

15% FAR MARKED ON FLOOR PLAN

SCHEDULE OF DOORS & WINDOWS


S.NO	TYPE	SIZE	LINTEL	SILL
1	D	1050 X 2100	2100	0 / 00
2	D1	900 X 2100	2100	0 / 00
3	D2	750 X 2100	2100	0 / 00
4	W	1235 X 1650	2550	0 / 00
5	DW1	1230 X 1650	2550	0 / 00
6	DW2	1885 X 1650	2550	0 / 00
7	DW3	1310 X 1650	2550	0 / 00
8	DW4	2150 X 1650	2550	0 / 00
9	V	800 X 1300	2350	0 / 10

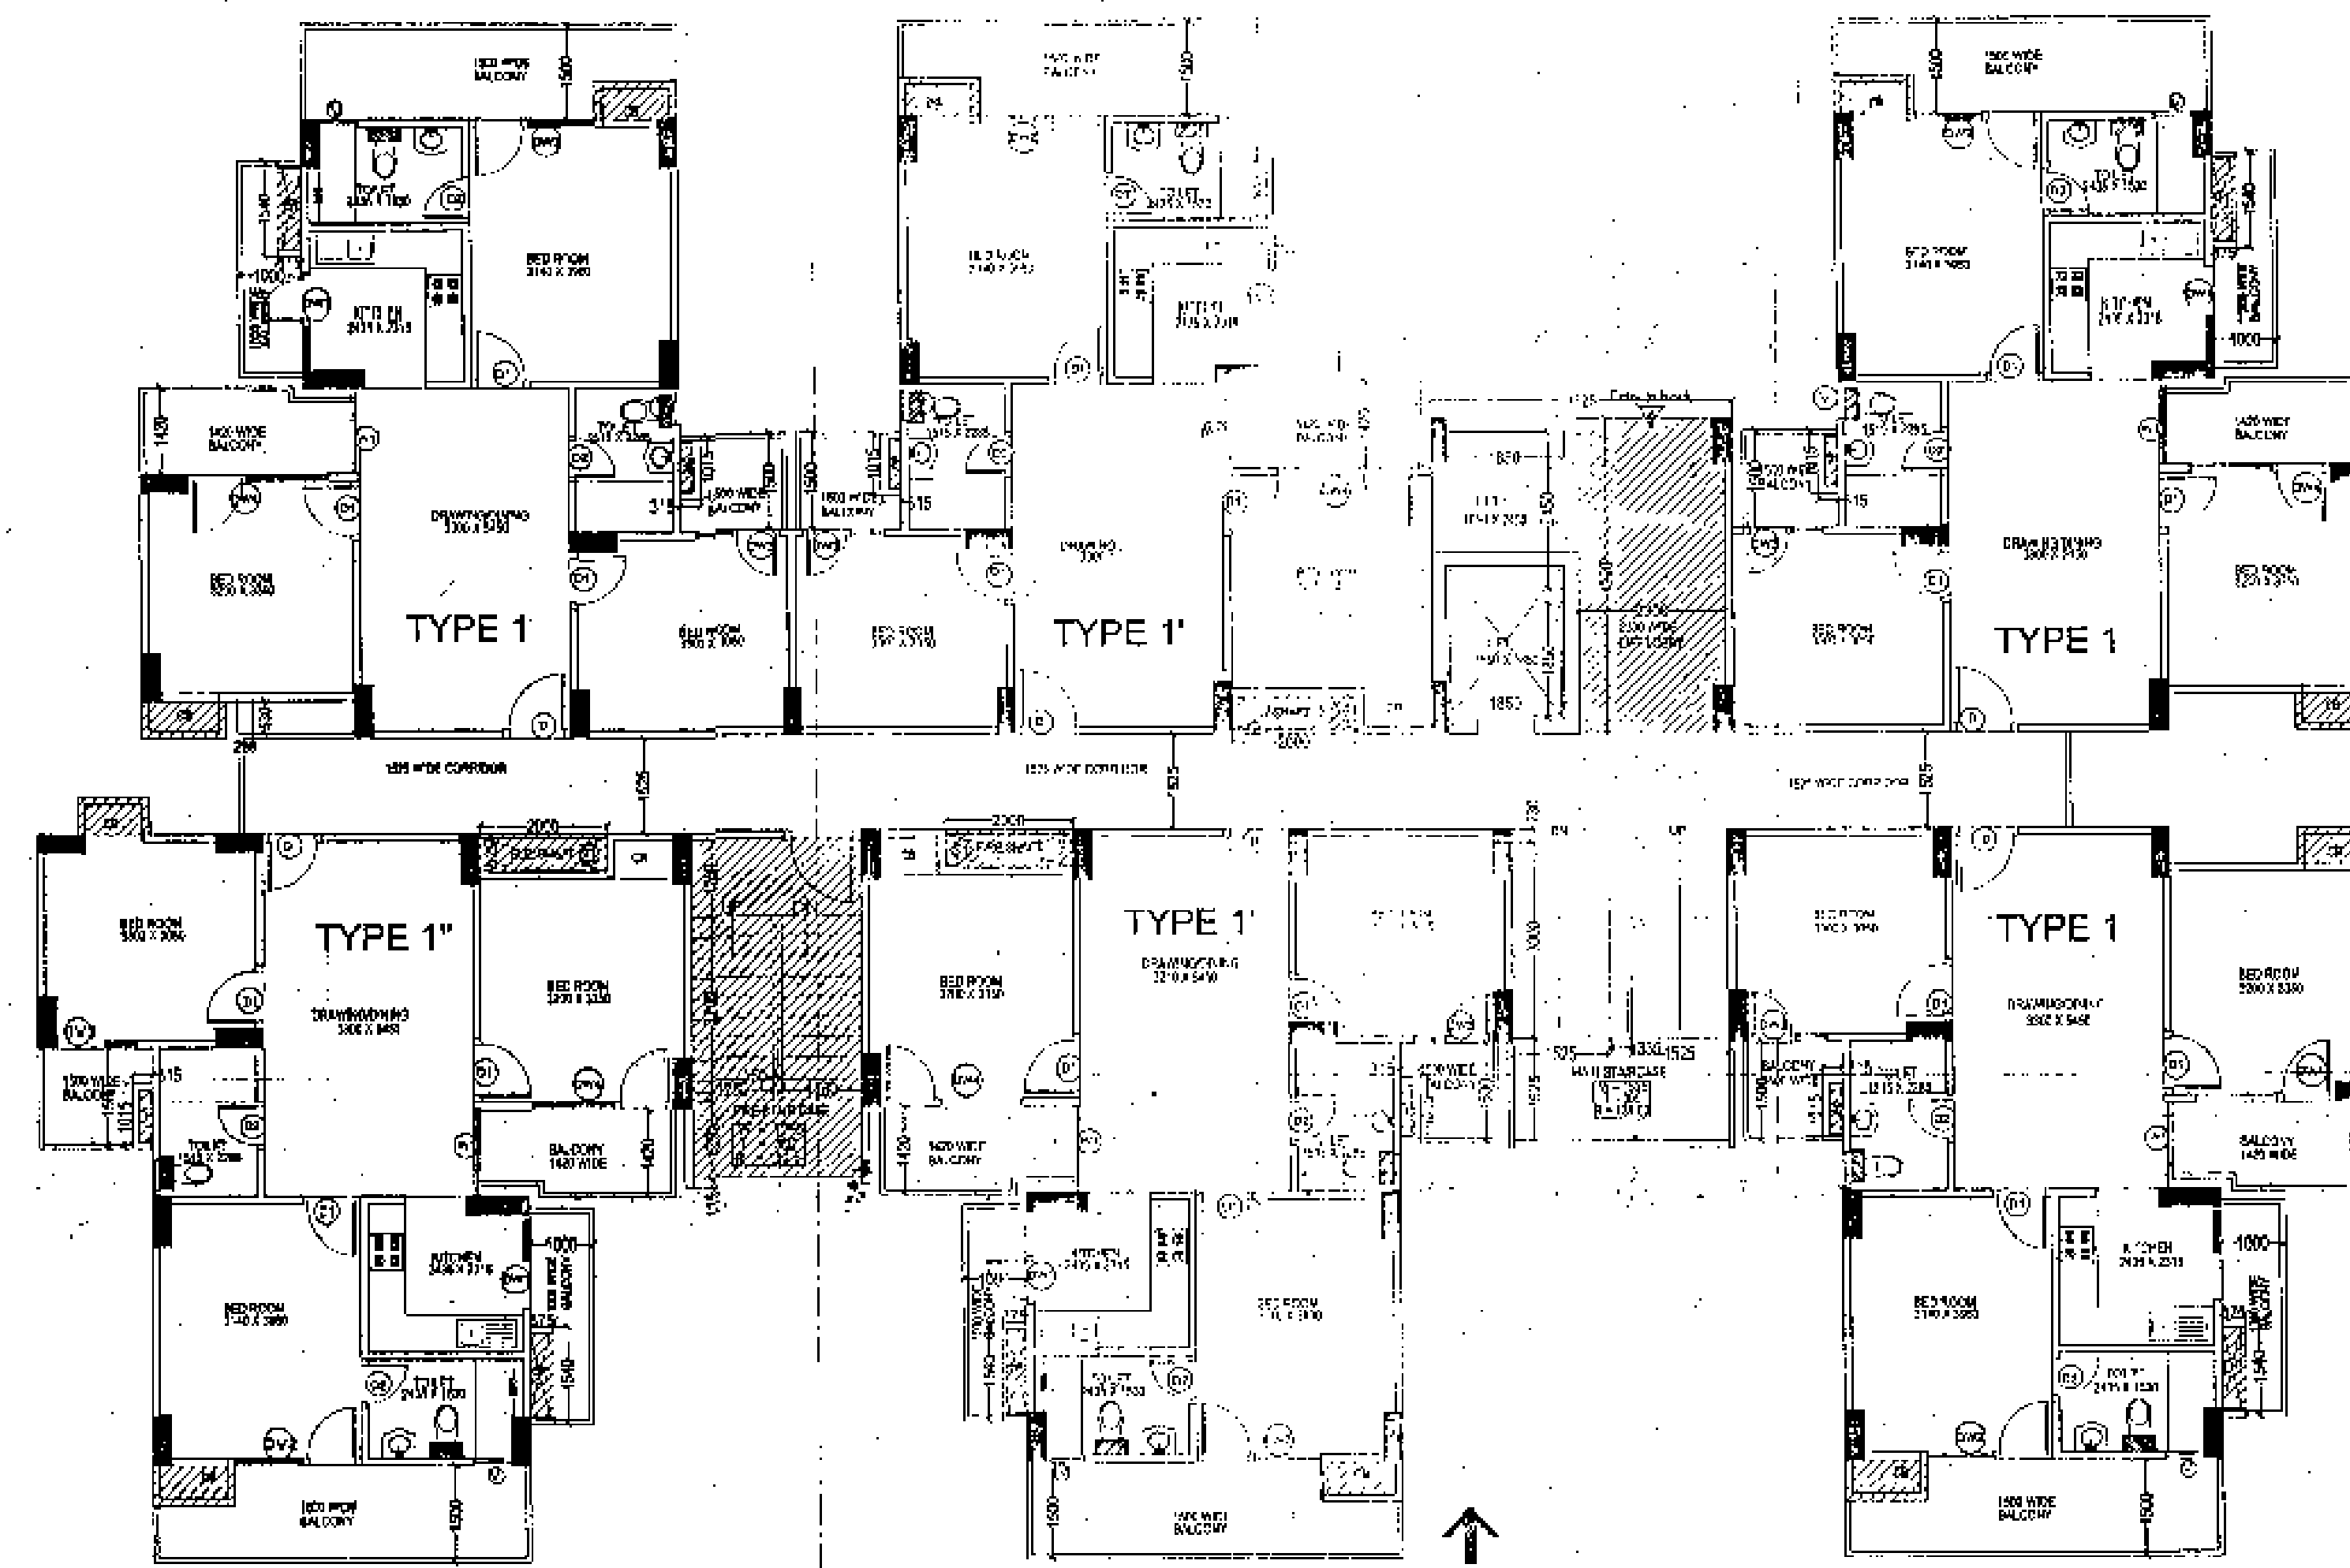

REVISED SUBMISSION DRAWING FOR THE PROPOSED GROUP HOUSING AT PLOT NO. CC-03/GH-03, SECTOR 16C, GREATER NOIDA.

OWNER: M/S. PRITHVEELINK BUILDWELL (P) LTD. THROUGH DIRECTOR-Mr. BHARAT GOYAL


DRAWING TITLE: BLOCK - A FLOOR PLANS

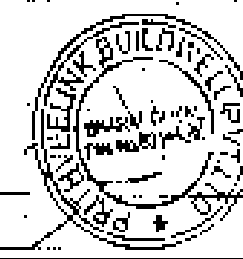

architects - engineers - landscape & interior designers
ANUJ AGARWAL ARCHITECTS P. LTD.
 Office/Res. : A - 244, Kaushambi Ghazalabad.
 (Near Angel Mega Mall)
 Ph: +91 120 6454184, 6454182
 e-mail: arch.anujagarwal@gmail.com


SCALE	N.T.S.	DEALT BY	DATE
DESIGN BY	CHECKED BY	DATE	DATE

ANUJ AGARWAL **SD-08**

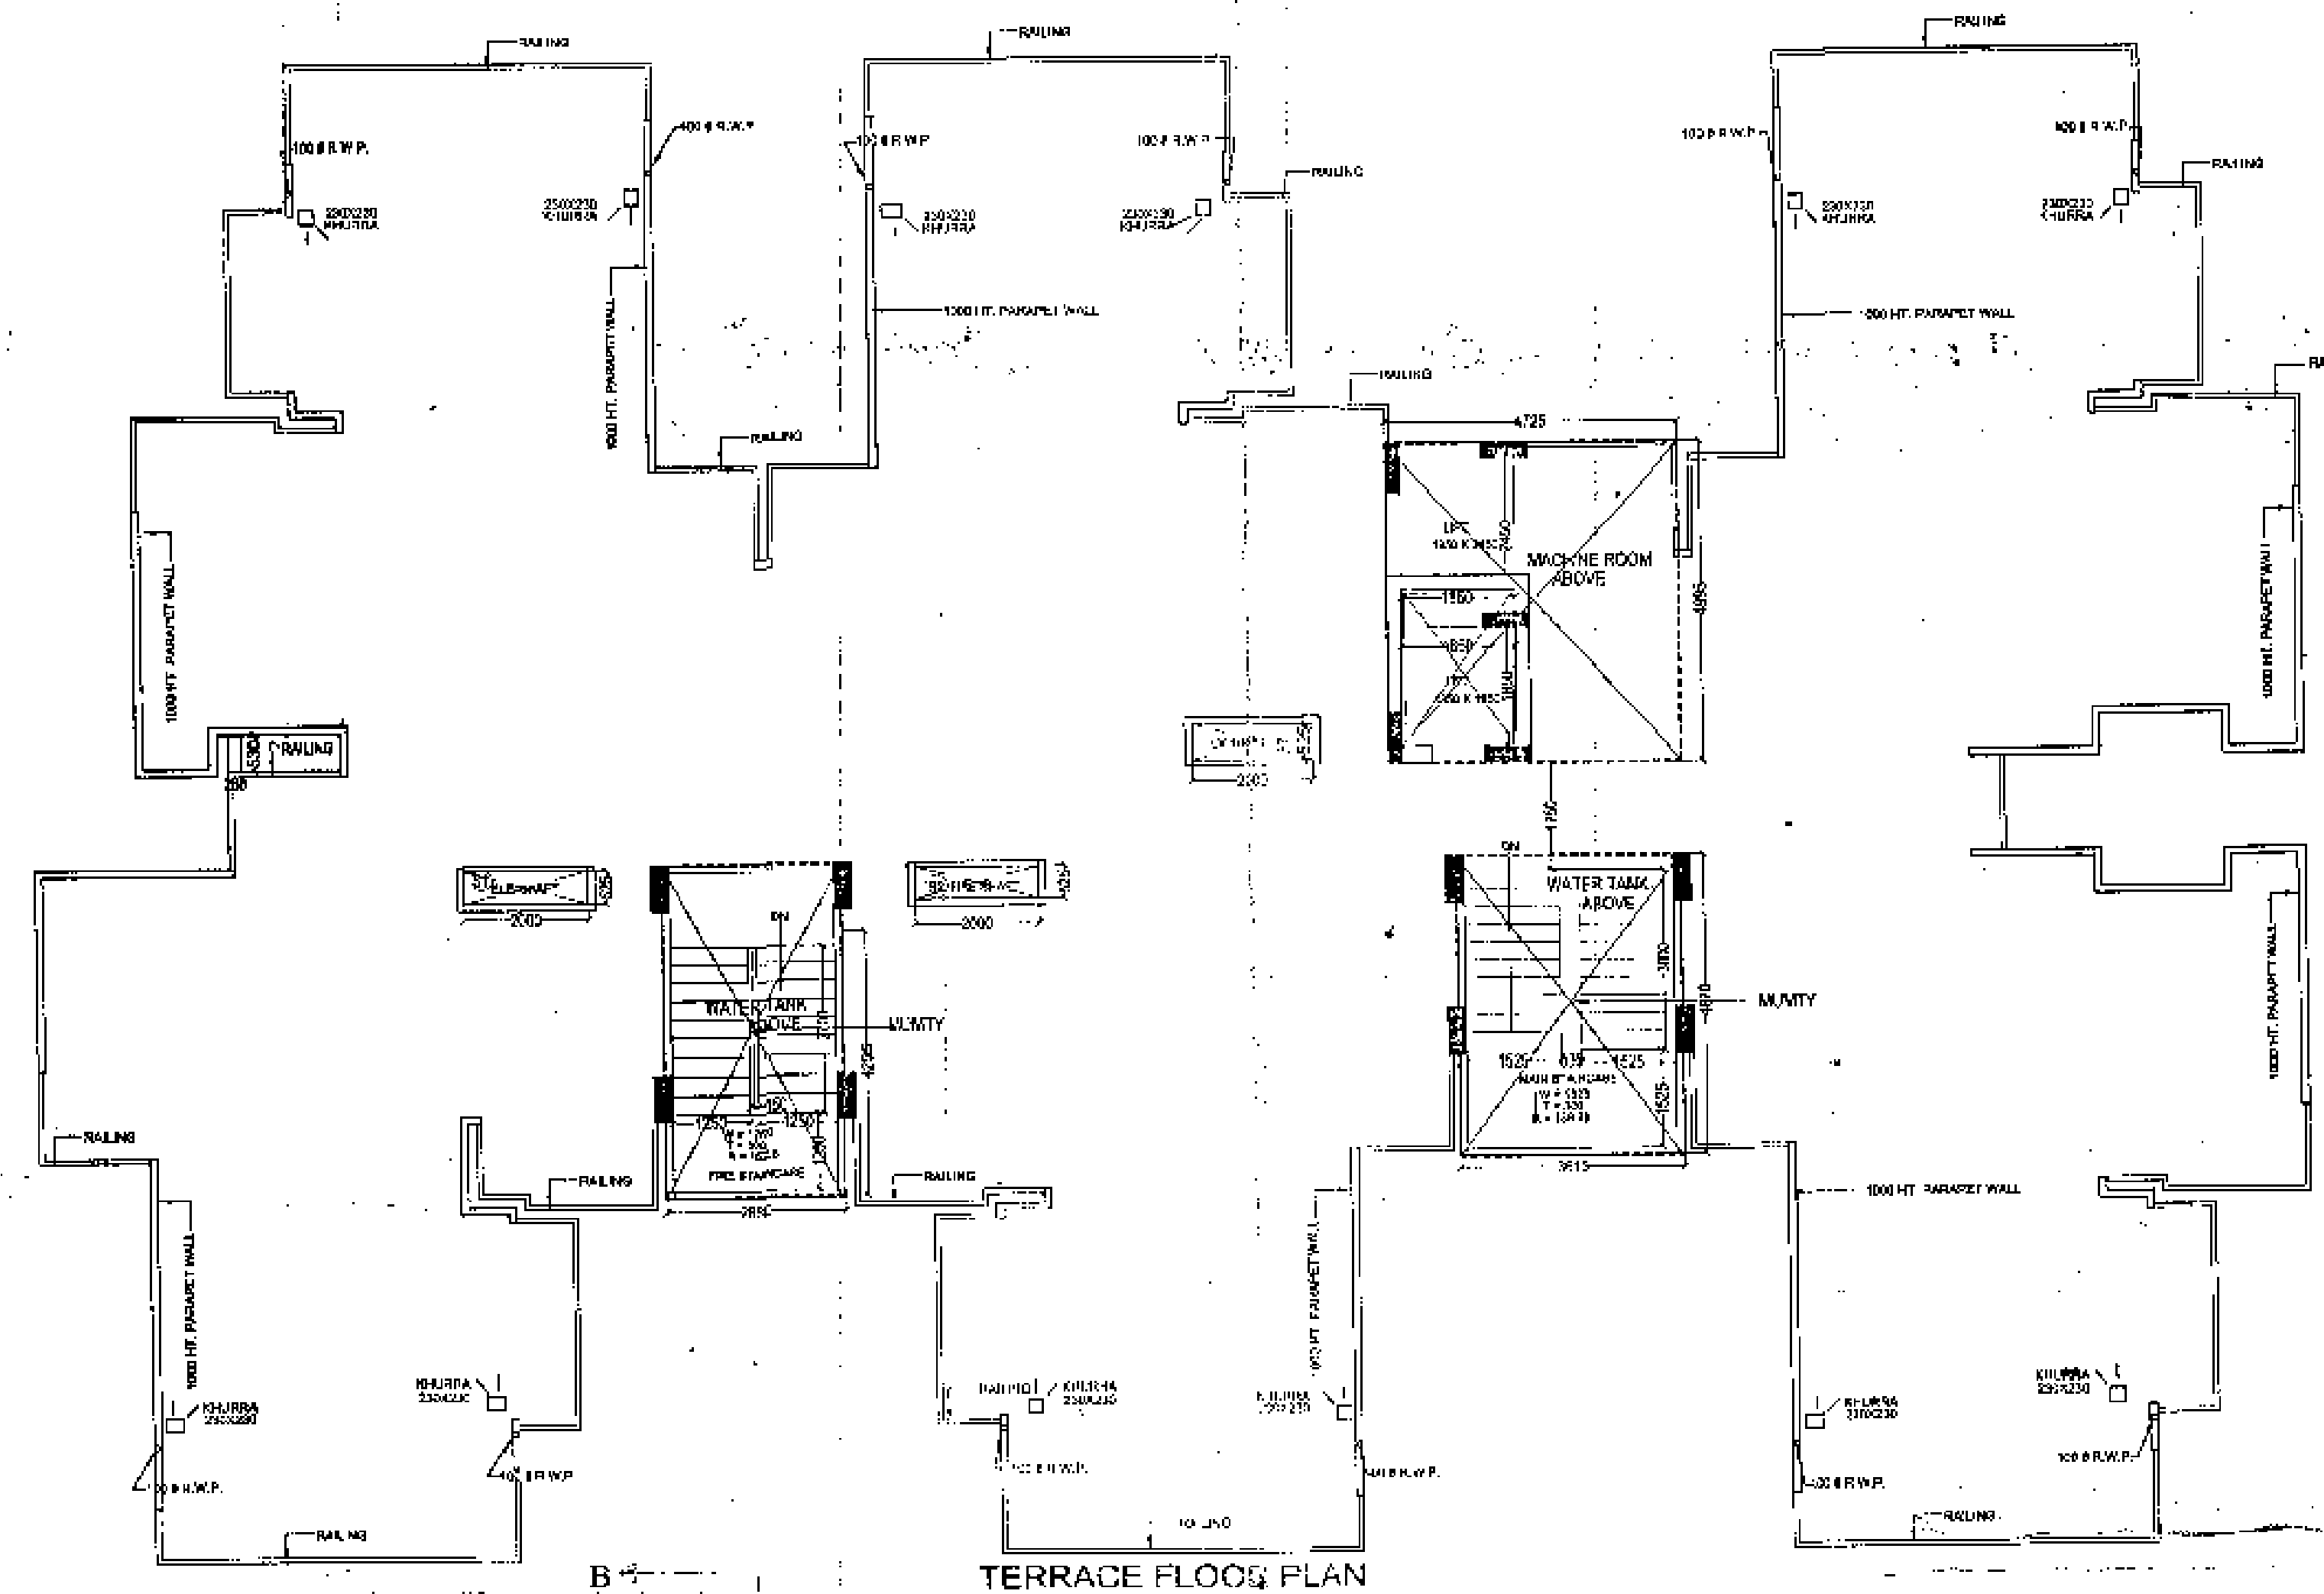


15% FAR MARKED ON FLOOR PLAN
BP-22-08 14/10/2008
Type


SCHEDULE OF DOORS & WINDOWS				
S.NO	TYPE	SIZE	LINTEL	SILL
1	D	1050 X 2100	2100	0/00
2	D1	900 X 2100	2100	0/00
3	D2	750 X 2100	2100	0/00
4	W	1235 X 1650	2550	0/900
5	DW1	1230 X 1850	2550	0/900
6	DW2	1885 X 1650	2550	0/900
7	DW3	1310 X 1650	2550	0/900
8	DW4	2150 X 1650	2550	0/900
9	V	600 X 1500	2550	0/1050

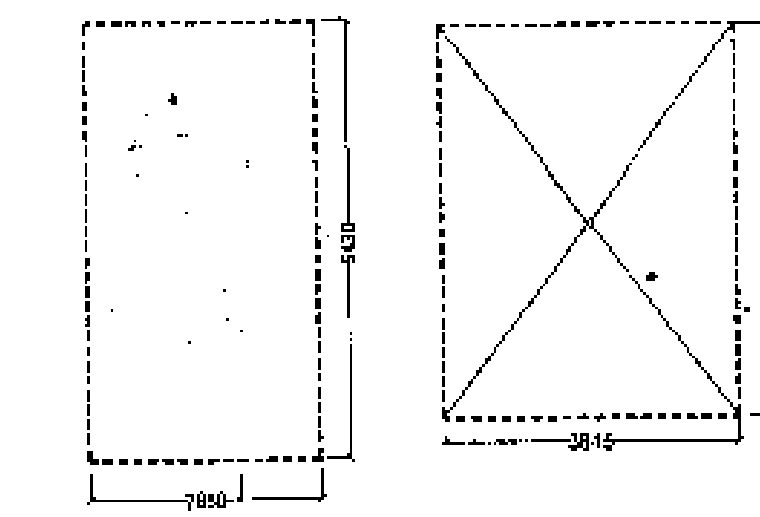

MUNIT AREA DETAIL				
ITEM	WIDTH	LENGTH	NO	AREA (SQ.M)
1	2.88	4.42	1	12.83
2	3.69	4.87	1	17.87
				30.70

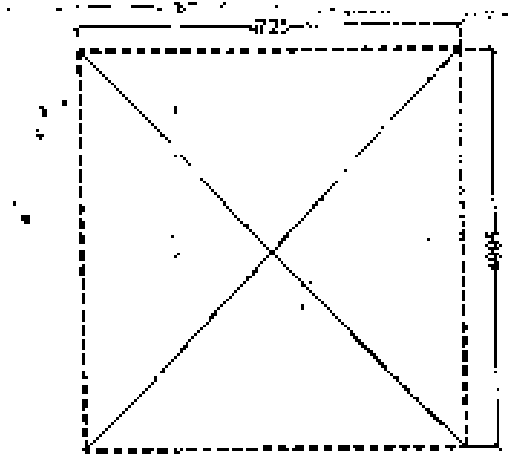


LIFT MACHINE ROOM				
ITEM	WIDTH	LENGTH	NO	AREA (SQ.M)
1	1.38	4.78	1	6.59
				6.59

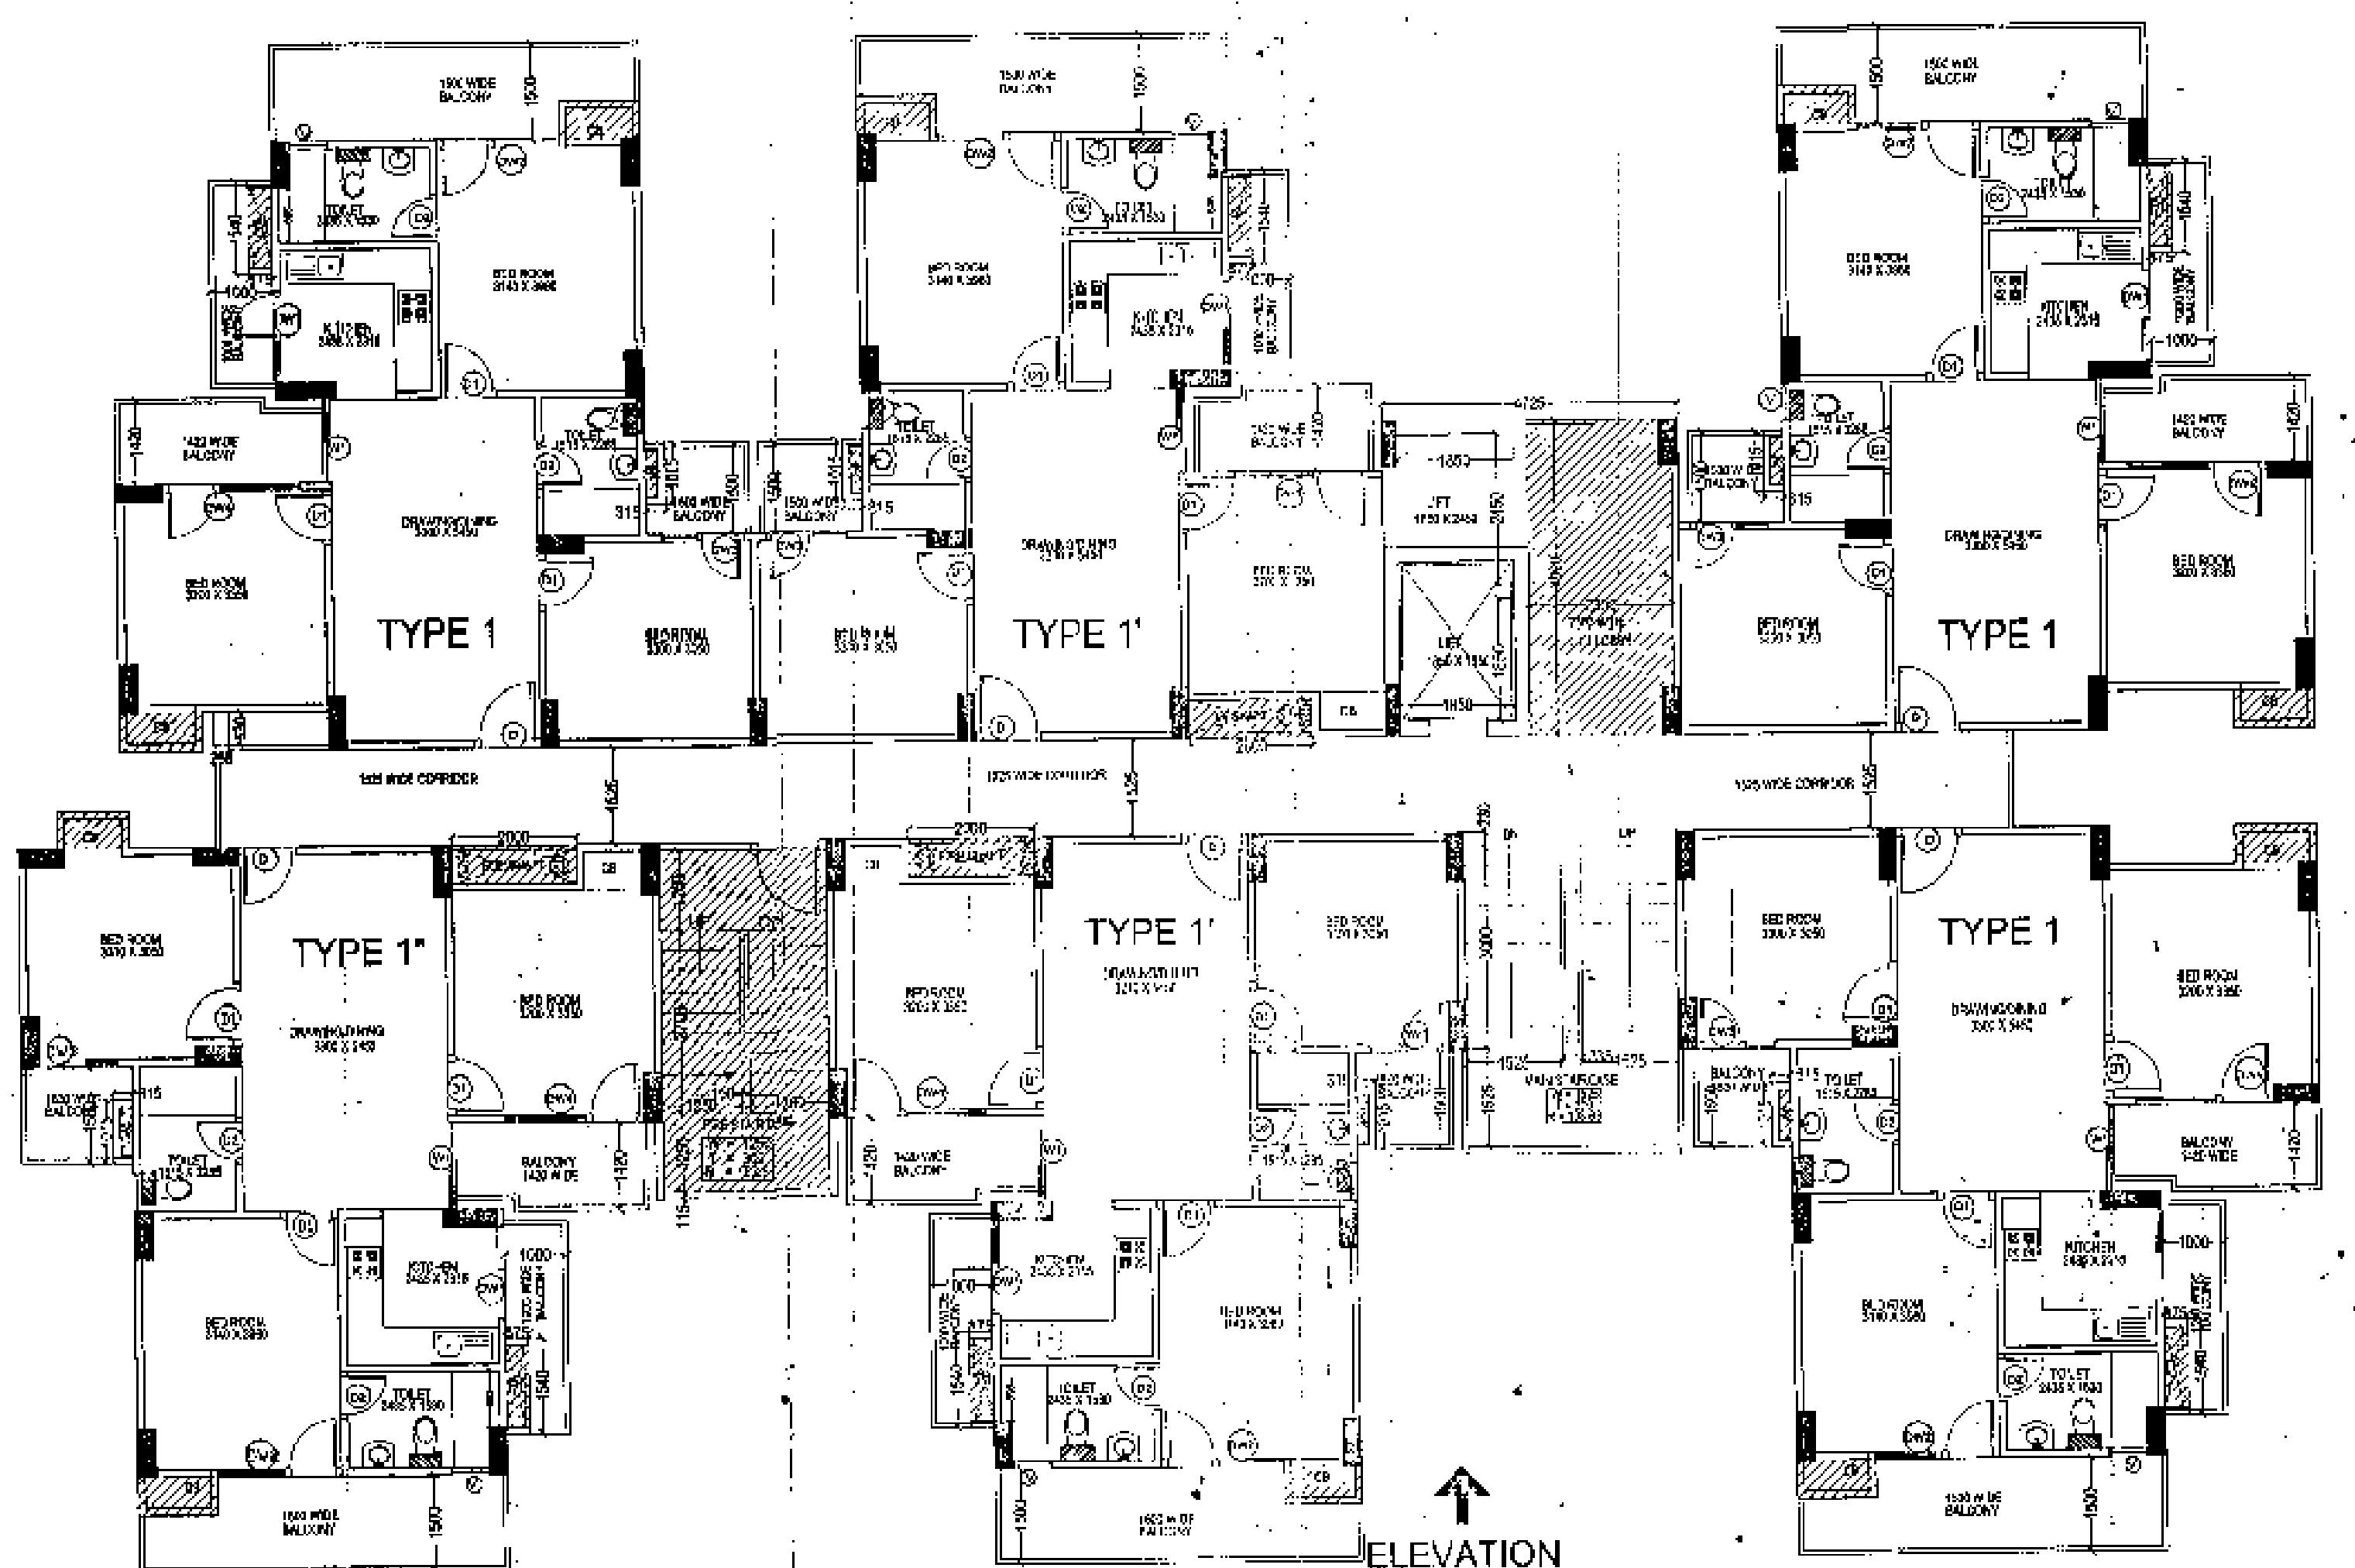

REVISED SUBMISSION DRAWING FOR THE PROPOSAL FOR GROUP HOUSING AT PLOT NO GC-03/GH-03, SECTION 18C GREATER NOIDA.

OWNER:
M/S. PRITHVEELINK BUILDWELL (P) L.T.D.
THROUGH DIRECTOR-Mr. BHARAT GOYAL


DRAWING TITLE: BLOCK - A FLOOR PLANS

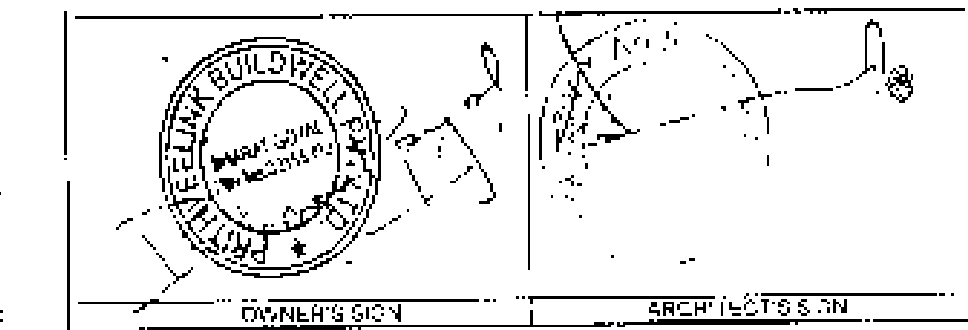

ANUJ AGARWAL ARCHITECTS P. LTD.
architects, engineers, landscape & interior designers
Office/Res. : A - 244, Kaushambi Ghazlabad.
(Near Angel Mega Mall)
Ph: +91 120 6454184, 6454182
e-mail: arch.anujagarwal@gmail.com

SCALE: N.T.S. DESIGNED BY: AR. ANUJ AGARWAL
CHECKED BY: DATE: DRG No. 3D-09

AREA STATEMENT					
S.NO.	FLOORS (S + 18)	NON F.A.R. AREA	15% F.A.R. AREA	F.A.R. AREA	TOTAL AREA
1.	STILT/GR. FLOOR	444.65	24.84	33.64	503.13
2.	1st FLOOR		39.312	495.18	534.492
3.	2nd FLOOR		39.312	495.18	534.492
4.	3rd FLOOR		39.312	495.18	534.492
5.	4th FLOOR		39.312	495.18	534.492
6.	5th FLOOR		39.312	495.18	534.492
7.	6th FLOOR		39.312	495.18	534.492
8.	7th FLOOR		39.312	495.18	534.492
9.	8th FLOOR		39.312	495.18	534.492
10.	9th FLOOR		39.312	495.18	534.492
11.	10th FLOOR		39.312	495.18	534.492
12.	11th FLOOR		39.312	495.18	534.492
13.	12th FLOOR		39.312	495.18	534.492
14.	13th FLOOR		39.312	495.18	534.492
15.	14th FLOOR		39.312	495.18	534.492
16.	15th FLOOR		39.312	495.18	534.492
17.	16th FLOOR		39.312	495.18	534.492
18.	17th FLOOR		39.312	495.18	534.492
19.	18th FLOOR		39.312	495.18	534.492
20.	Machine Room	23.6		23.6	
21.	Mummy	33.23		33.23	
21.	OVER HEAD WATER TANK	33.23		33.23	
	TOTAL AREA	444.65	822.52	8946.98	10214.05

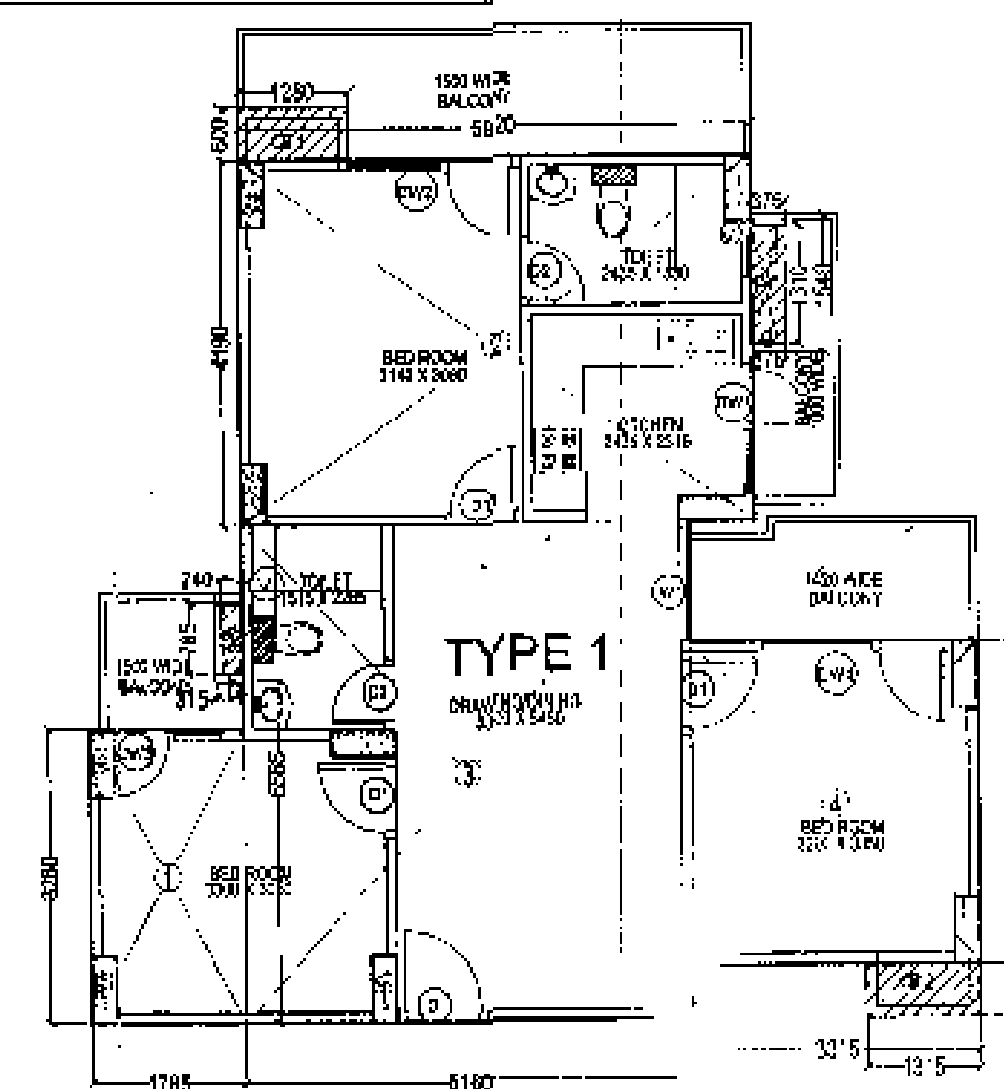

TYPE 1		
S.NO.	DIMENSION	AREA (sq.m)
1.	1.785X3.28	5.85
2.	5.92 X 4.19	24.80
3.	5.18X5.585	28.71
4.	3.315 X3.580	11.86
	TOTAL =	71.22

CUP BOARD AREA IN 15% OF F.A.R. AREA (C-1)


CUP BOARD AREA IN 15% OF F.A.R. AREA (C-1)		
ITEM	AREA (sq.m)	NO.
CB1	1.280X0.600	0.768
CB2	1.315X0.600	0.789
	TOTAL =	1.557

WALLS OF EXTERNAL SERVICE SHAFT

WALLS OF EXTERNAL SERVICE SHAFT		
ITEM	AREA (sq.m)	NO.
a	0.375 X 0.115 X 2	0.08
b	0.315 X 0.115 X 2	0.07
	TOTAL =	0.15

PLUMBING SHAFT AREA IN 15% F.A.R.

PLUMBING SHAFT AREA IN 15% F.A.R.		
S.No.	Dimensions	Area (sq.m)
P1	0.375 X 1.31	0.491
P2	0.24 X 0.785	0.188
	TOTAL =	0.679

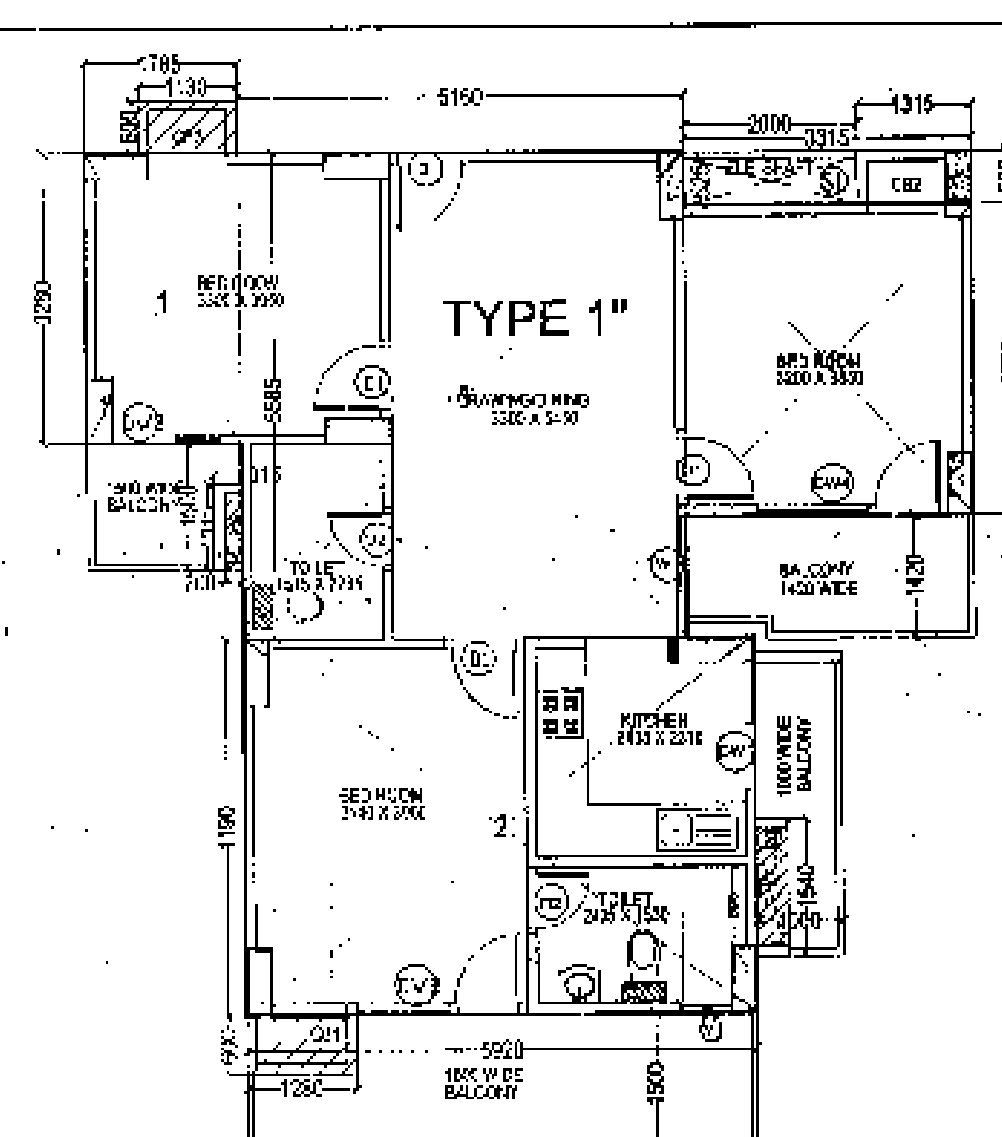


TYPE 1'		
S.NO.	DIMENSION	AREA (sq.m)
1.	1.785X3.28	5.85
2.	5.92 X 4.19	24.80
3.	5.18X5.585	28.71
4.	3.315 X3.580	11.86
	TOTAL =	71.22

CUP BOARD AREA IN 15% OF F.A.R. AREA (C-3) WALLS OF EXTERNAL SERVICE SHAFT


CUP BOARD AREA IN 15% OF F.A.R. AREA (C-3) WALLS OF EXTERNAL SERVICE SHAFT		
ITEM	AREA (sq.m)	NO.
CB1	1.280X0.600	0.768
CB3	1.430X0.600	0.708
	TOTAL =	1.47

PLUMBING SHAFT AREA IN 15% F.A.R.

PLUMBING SHAFT AREA IN 15% F.A.R.		
S.No.	Dimensions	Area (sq.m)
P1	0.375 X 1.31	0.491
P3	0.2 X 0.785	0.157
	TOTAL =	0.648

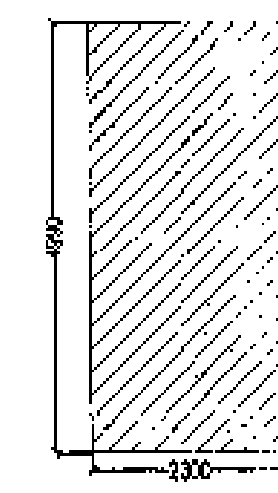

LIFT LOBBY AREA DETAIL (C-1)				
ITEM	WIDTH	LENGTH	NO.	AREA (sq.m)
1	4.99	X	2.00	11.47
	TOTAL			11.47

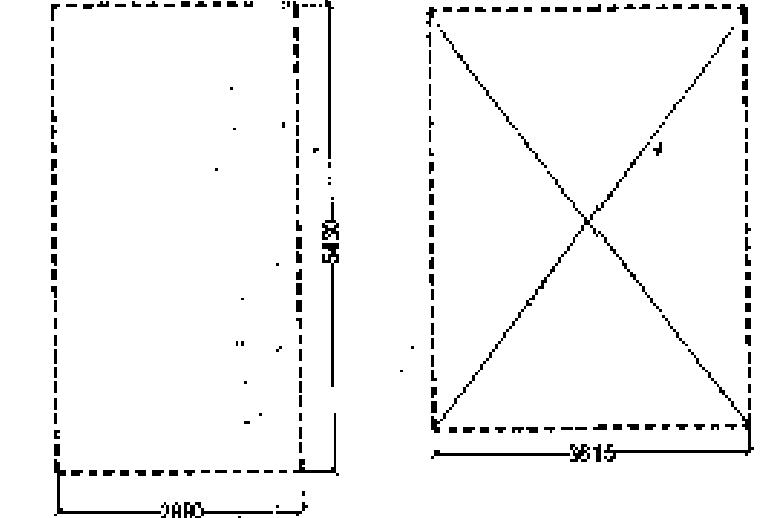


O.H. WATER TANK AREA DETAIL (C-2)				
ITEM	WIDTH	LENGTH	NO.	AREA (sq.m)
1	2.48	X	5.40	13.43
2	3.95	X	4.80	19.06
	TOTAL			32.49

F.A.R. AREA CALCULATIONS

AREA DETAILS FOR STILT GROUND FLOOR (S+18)			
ITEM	AREA	NO.	AREA (sq.m)
FAR AREA			33.64
			33.64

AREA DETAILS FOR TYPE 1, TYPE 1' & C-1, C-3			
ITEM	AREA	NO.	AREA (sq.m)
TYPE 1	71.22	3	213.66
TYPE 1'	71.22	2	142.44
TYPE 1	71.22	1	71.22
CIRCULATION AREA	71.22	1	71.22
EXTENDED BEAMS & COL	0.12	1	0.12
WALLS OF EXTERNAL SERVICE SHAFT	0.24	6	1.44
	TOTAL		503.13

15% F.A.R. AREA DETAILS FOR BLOCK 'A'			
S.No.	ITEM	Area (sq.m)	NO.
1	C.B. AREA	0.768	3
2	FIRE STAIRCASE	13.37	1
3	O.H. WATER TANK	33.23	1
4	LIFT LOBBY	11.47	1
5	SERVICE SHAFT	3.60	1
6	PLUMBING SHAFT	0.68	3
7	LIFT LOBBY ON STAIR	11.47	1
8	PLUMBING SHAFT	0.648	2
9	MUMTY	33.23	1
	TOTAL		10214.05

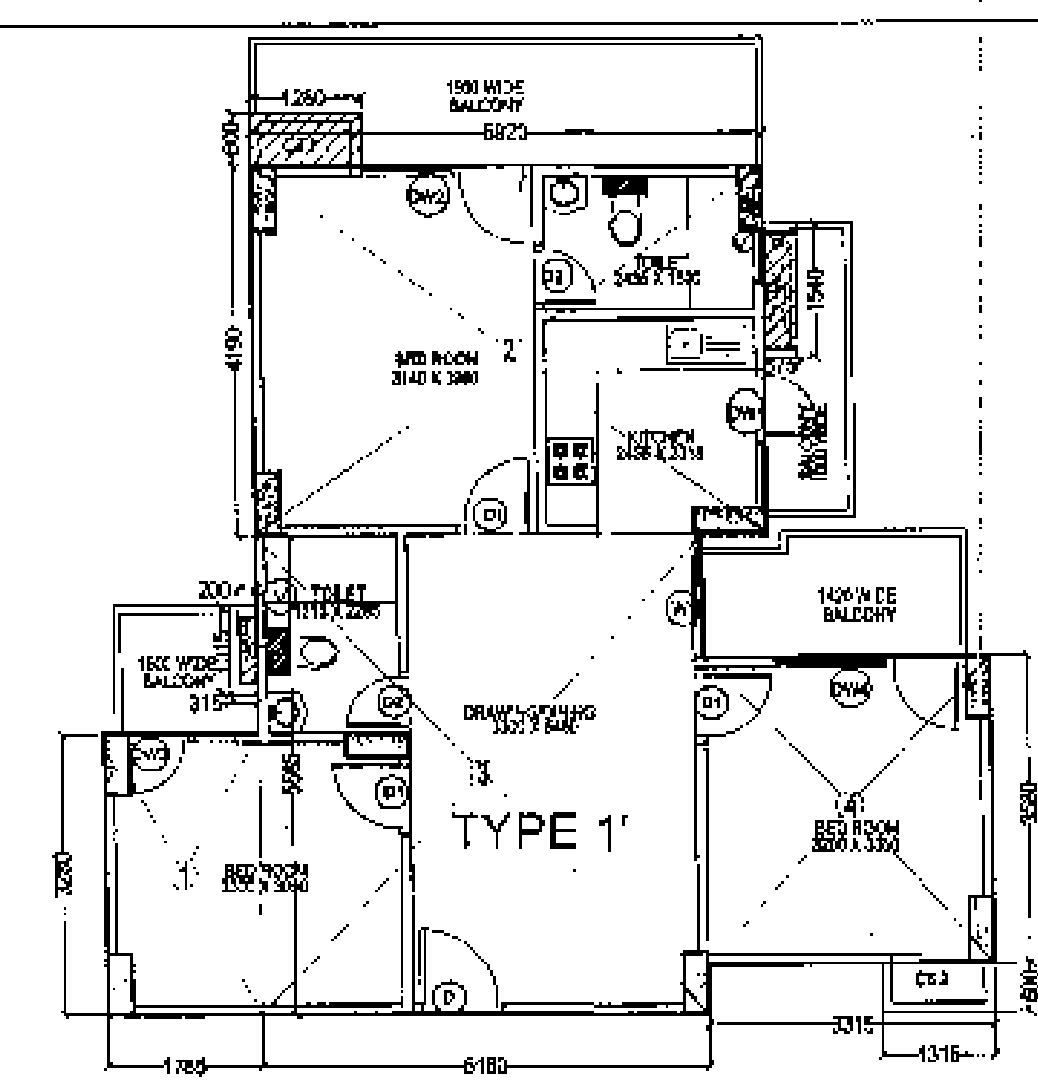

TYPE 1'		
S.NO.	DIMENSION	AREA (sq.m)
1.	1.785X3.28	5.85
2.	5.92 X 4.19	24.80
3.	5.18X5.585	28.71
4.	3.315 X3.580	11.86
	TOTAL =	71.22

CUP BOARD AREA IN 15% OF F.A.R. AREA (C-2)


CUP BOARD AREA IN 15% OF F.A.R. AREA (C-2)		
ITEM	AREA (sq.m)	NO.
CB1	1.280X0.600	0.768
	TOTAL =	0.768

WALLS OF EXTERNAL SERVICE SHAFT

WALLS OF EXTERNAL SERVICE SHAFT		
ITEM	AREA (sq.m)	NO.
a	0.375 X 0.115 X 2	0.08
b	0.315 X 0.115 X 2	0.07
	TOTAL =	0.15

PLUMBING SHAFT AREA IN 15% F.A.R.

PLUMBING SHAFT AREA IN 15% F.A.R.		
S.No.	Dimensions	Area (sq.m)
P1	0.375 X 1.31	0.491
P3	0.2 X 0.785	0.157
	TOTAL =	0.648

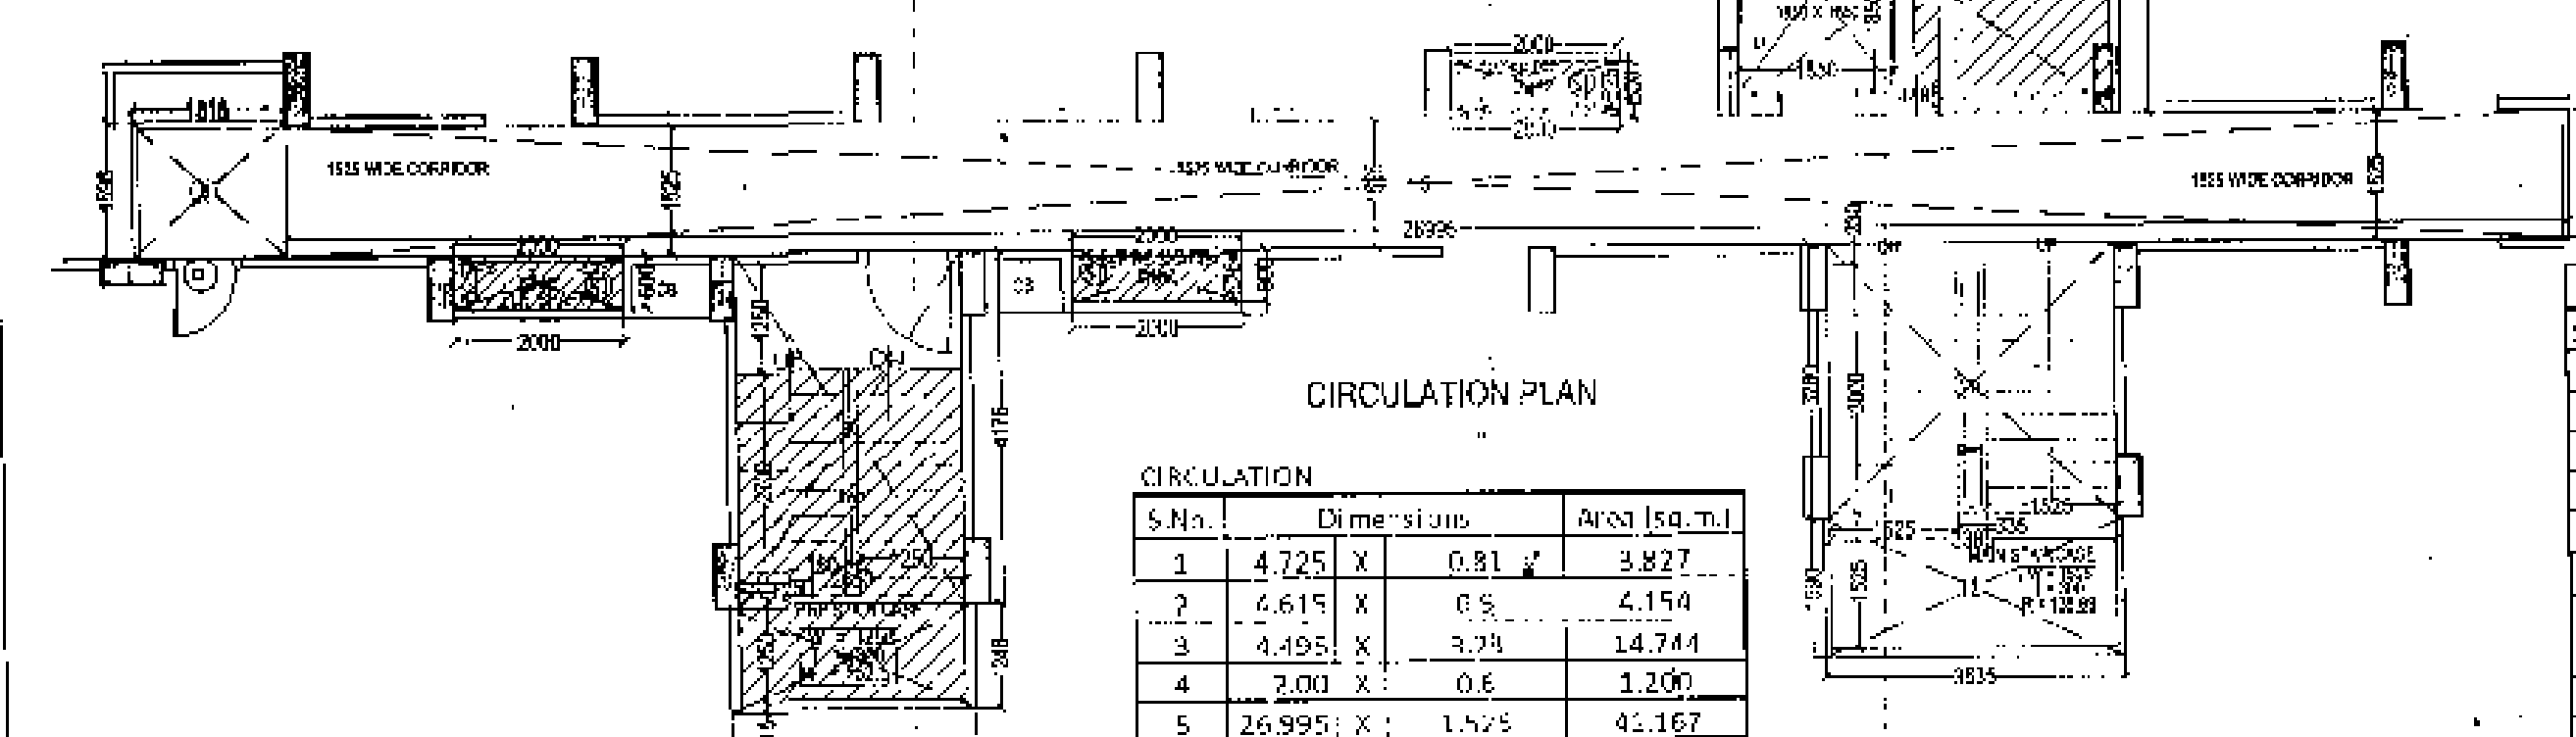

CIRCULATION PLAN

CIRCULATION		
S.No.	Dimensions	Area (sq.m)
1	4.725 X 0.81	3.827
2	6.615 X 0.8	4.154
3	4.495 X 3.29	14.744
4	7.00 X 0.6	1.200
5	26.895 X 1.525	41.167
6	1.815 X 1.385	2.497
7	2.08 X 0.6	1.200
8	2.65 X 4.175	11.051
9	2.88 X 1.25	3.586
10	2.00 X 1.1	1.700
11	3.385 X 3.28	11.133
12	4.535 X 1.53	5.621
	TOTAL =	101.759

LIFT WELL AREA		
ITEM	AREA (sq.m)	NO.
L1	1.85X1.65	3.42
L2	1.85X2.45	4.53
	TOTAL =	7.95

STAIRCASE WELL AREA		
ITEM	AREA (sq.m)	NO.
SW1	3 X 0.335	1.005
SW2	2.7 X 0.15	0.405
	TOTAL =	1.41

CIRCULATION AREA = TOTAL AREA (SERVICE SHAFT + LIFT LOBBY + FIRE STAIRCASE + STAIRCASE WELL)

$$= 101.76 + 3.81 + 11.47 + 13.37 + 1.41 = 131.81 \text{ SQ.M.}$$

SERVICE SHAFT AREA DETAIL (C-5)				
ITEM	WIDTH	LENGTH	NO.	AREA (sq.m)
1	0.58	X	2.00	1.16
	TOTAL			1.16

TOTAL GROUND COVERAGE = (FAR AREA + LIFT WELL AREA + C.B. AREA + FIRE STAIRCASE AREA + LIFT LOBBY AREA)



$$= 495.18 + 7.95 + 8.88 + 10.055 + 12.19 = 532.25 \text{ SQ.M.}$$

15% F.A.R. AREA DETAILS FOR BLOCK 'A'				
S.No.	ITEM	Area (sq.m)	NO.	TOTAL AREA (sq.m)
1	C.B. AREA	0.768	3	21.36
2	FIRE STAIRCASE	13.37	1	13.37
3	O.H. WATER TANK	33.23	1	33.23
4	LIFT LOBBY	11.47	1	11.47
5	SERVICE SHAFT	3.60	1	3.60
6	PLUMBING SHAFT	0.68	3	2.04
7	LIFT LOBBY ON STAIR	11.47	1	11.47
8	PLUMBING SHAFT	0.648	2	1.296
9	MUMTY	33.23	1	33.23
	TOTAL			10214.05

REVISED SUBMISSION DRAWING FOR THE PROPOSED GROUP HOUSING AT PLOT NO. GC-03/GH-03, SECTOR 16C GREATER NOIDA.

OWNER: M/S. PRITHVEELINK BUILDWELL (P) L.T.D. THROUGH DIRECTOR-Mr. BHARAT GOYAL

DRAWING TITLE: BLOCK - A AREA CALCULATION

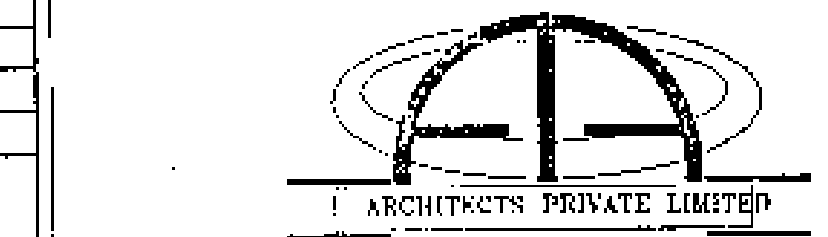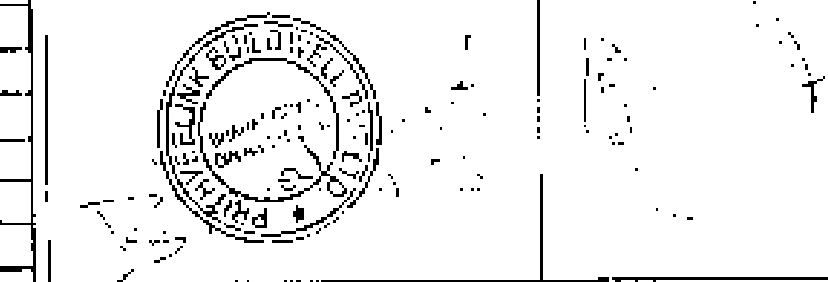

architects, engineers, landscape & interior designers
ANUJ AGARWAL ARCHITECTS P. LTD.
Office/Res : A - 244, Kaushambi Ghaziabad.
(Near Angel Mega Mall)
Ph: 491 120 6454184, 6454182
e-mail: arch.anujagarwal@gmail.com

SCALE	N.T.S.	DATE	DRG. NO.
DATE			
DRG. NO.			

15% FAR MARKED ON FLOOR PLAN

EXTENDED BEAMS AND COLUMNS

FAR AREA		
CIRCULATION AREA ON STILT FLOOR		AREA (sq. m)
ITEM	DIMENSION	AREA
1	3.545 X 6.585	23.34
2	7.07 X 2.31	16.33
TOTAL		39.67
STAIRCASE WELL AREA = 0.3'5 X 3.0 = 0.945		0.945
TOTAL		39.67 - 0.945
		38.725 SQ. M.

15% FAR AREA		
ITEM	DIMENSION	AREA (sq. m)
1	6.59 X 3.05	20.40
TOTAL		20.40

S.NO.	ITEM	AREA (sq. m)
1	FIRE STAIRCASE-1	14.12
2	FIRE STAIRCASE-2	14.14
2	LIFT LOBBY	20.40
TOTAL		48.64

SCHEDULE OF DOORS & WINDOWS

S.NO.	TYPE	SIZE	LINTEL	SILL
1	D	1050 X 2100	2100	0 / 00
2	D1	800 X 2100	2100	0 / 00
3	D2	750 X 2100	2100	0 / 00
4	W	1395 X 1650	2550	0 / 900
5	W1	900 X 1650	2550	0 / 900
6	DW	1715 X 1500	2550	0 / 00
7	DW5	1915 X 1650	2550	0 / 00
8	DW6	1300 X 1650	2550	0 / 00
9	DW7	1035 X 1650	2550	0 / 00
10	DW8	1475 X 1500	2550	0 / 00
11	V	600 X 1500	2550	0 / 00

ELEVATION

SERVICE SHAFT WALLS AND COLUMNS IN FAR

S.NO.	ITEM	NO.	AREA (sq. m)
a	0.375 X 0.115	14	0.50
b	2.4 X 0.115	3	0.82
c	0.455 X 0.115	3	0.17
d	2.1 X 0.115	2	0.48
e	0.61 X 0.3	2	0.36
f	1.2 X 0.115	6	0.82
g	0.715 X 0.3	3	0.64
h	0.715 X 0.115	9	0.74
i	0.45 X 0.115	6	0.31
TOTAL			4.94

FAR AREA OF EXTRA BEAMS AND COLUMN		
S.NO.	ITEM	AREA (sq. m)
1	1.53 X 0.23	0.42
1'	1.5 X 0.23 X 2	0.69
2	0.23 X 1.595 X 2	0.73
3	1.82 X 0.23 X 2	0.84
4	0.05 X 0.23 X 2	0.02
4a	1.55 X 0.23 X 2	0.89
4b	0.75 X 0.3 X 4	0.90
5	5.86 X 0.23	1.34
6	2.10 X 0.23	0.48
7	0.52 X 0.23	0.20
7'	0.52 X 0.30	0.15
8	0.57 X 0.23	0.13
TOTAL		6.79

ESD/001


REVISED SUBMISSION DRAWING FOR THE PROPOSED GROUP HOUSING AT PLOT NO. GC-03/JGH-03, SECTOR 16C GREATER NOIDA.

OWNER

M/S. PRITHVEELINK BUILDWELL (P) LTD.
THROUGH DIRECTOR-MR. BHARAT GOYAL

DRAWING TITLE

BLOCK - B
FLOOR PLANS

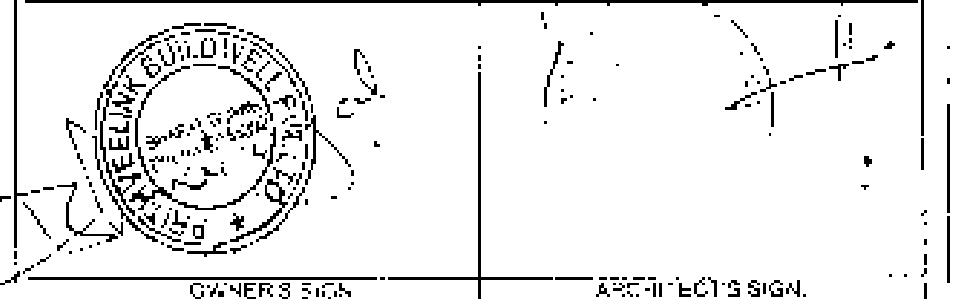


architects, engineers, landscape & interior designers
ANUJ AGARWAL ARCHITECTS P. LTD.
Office/Res.: A - 244, Kaushambi Gheziabad.
(Near Angel Mega Mall)
Ph: +91 120 6454184, 6454182
e-mail: arch.anujagarwal@gmail.com


SCALE: H.T.S. DEALT BY: AR. GUNJAN DATE: DRG. NO.:
CHECKED BY: AR. ANUJ AGARWAL SD-12

STILT/GR. FLOOR PLAN

FIRST FLOOR PLAN

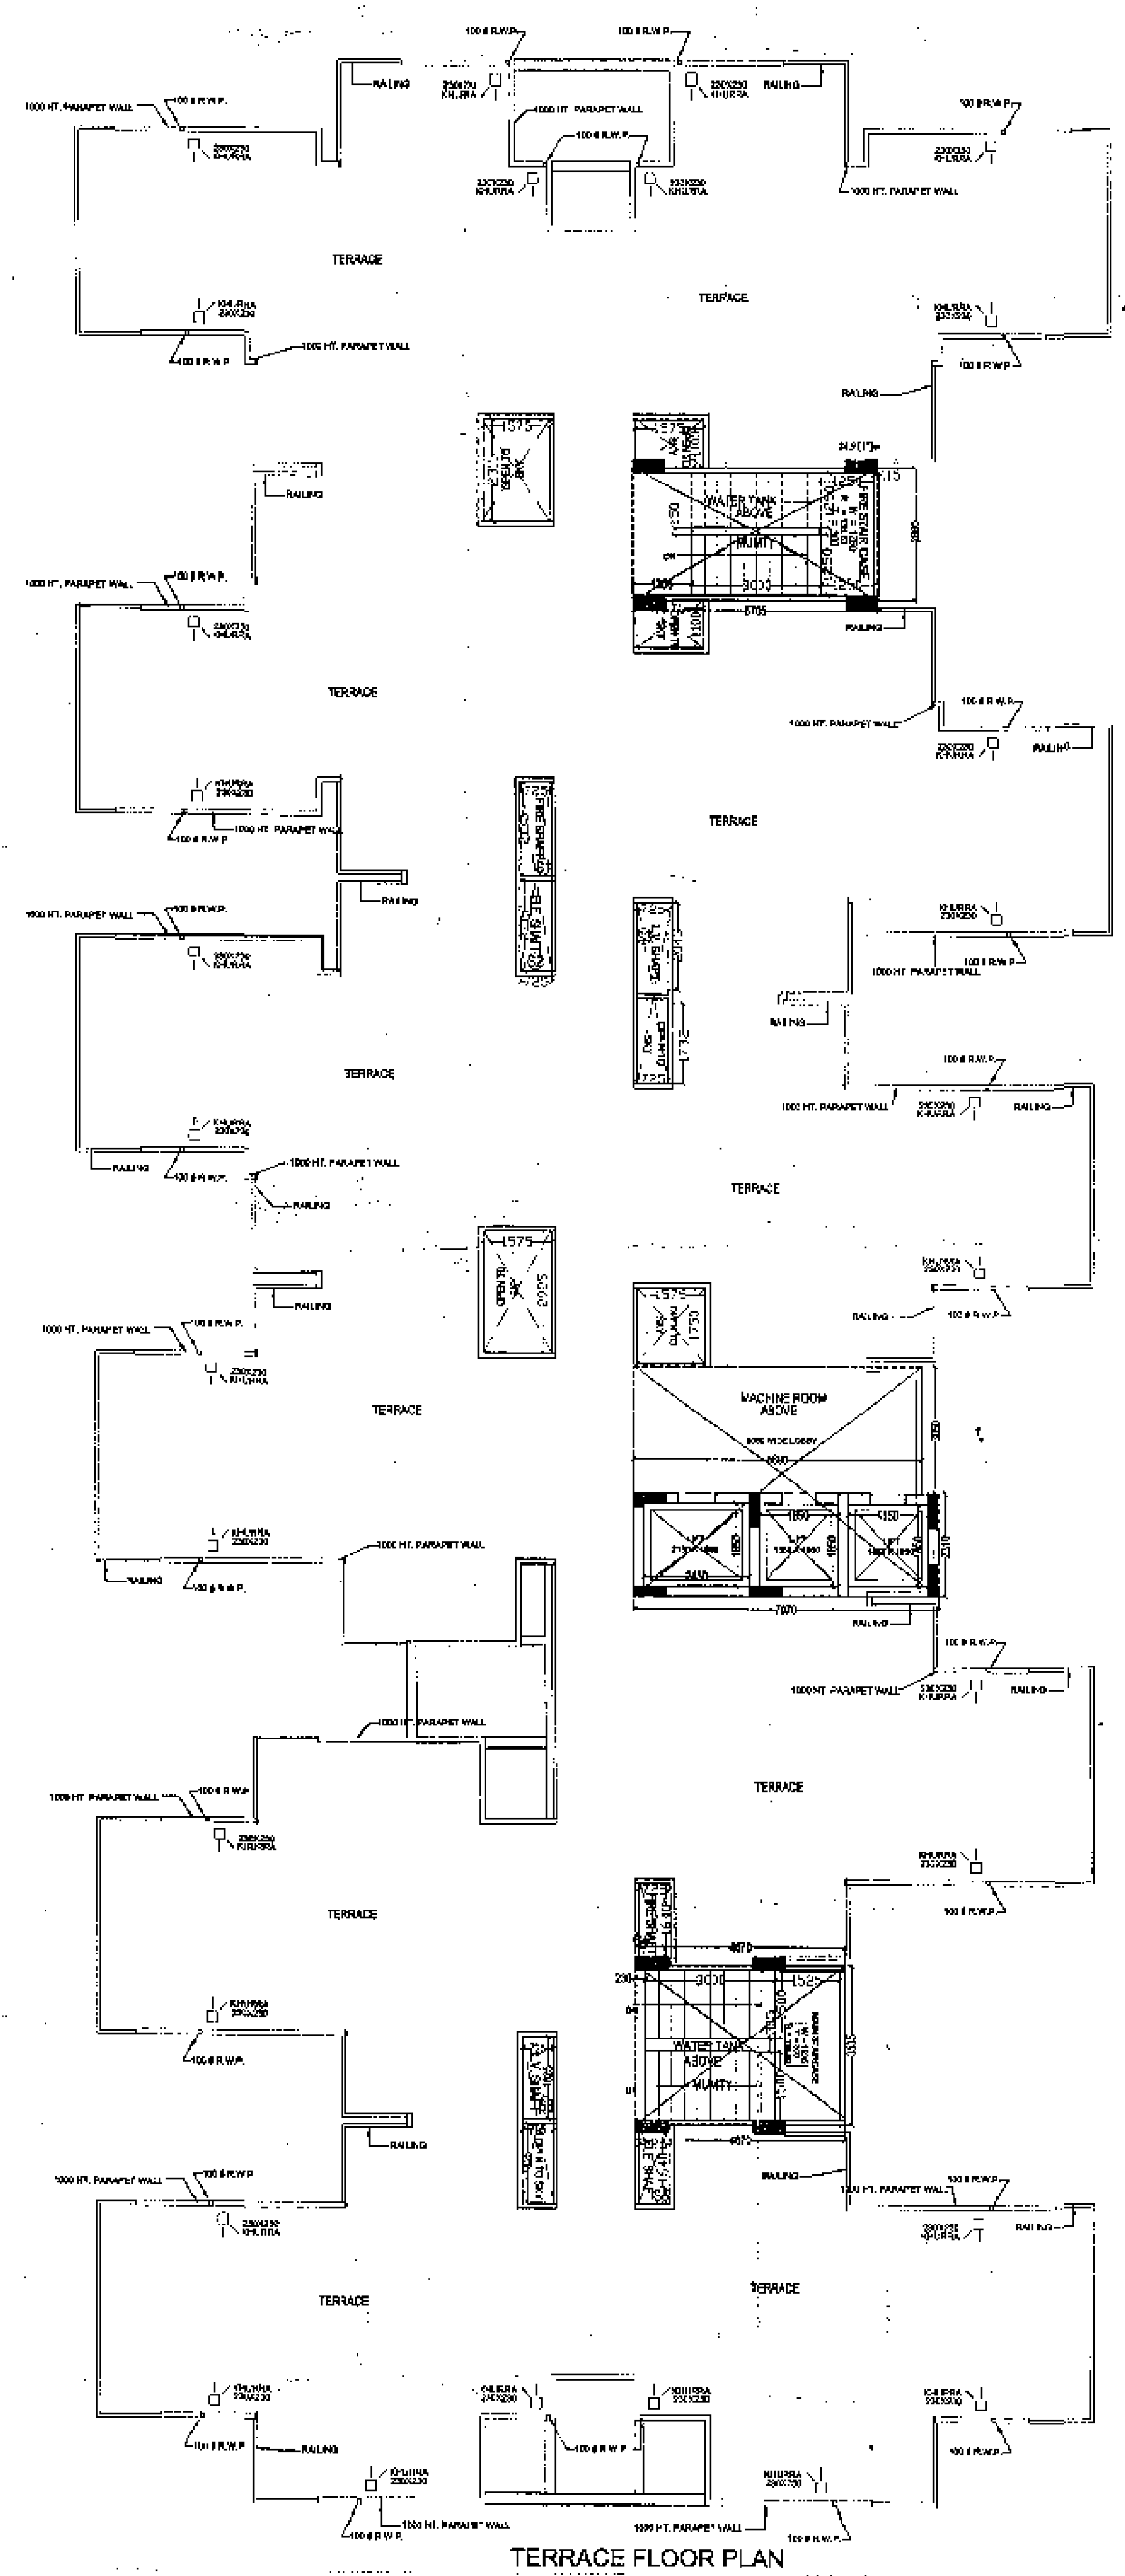

TERRACE FLOOR PLAN

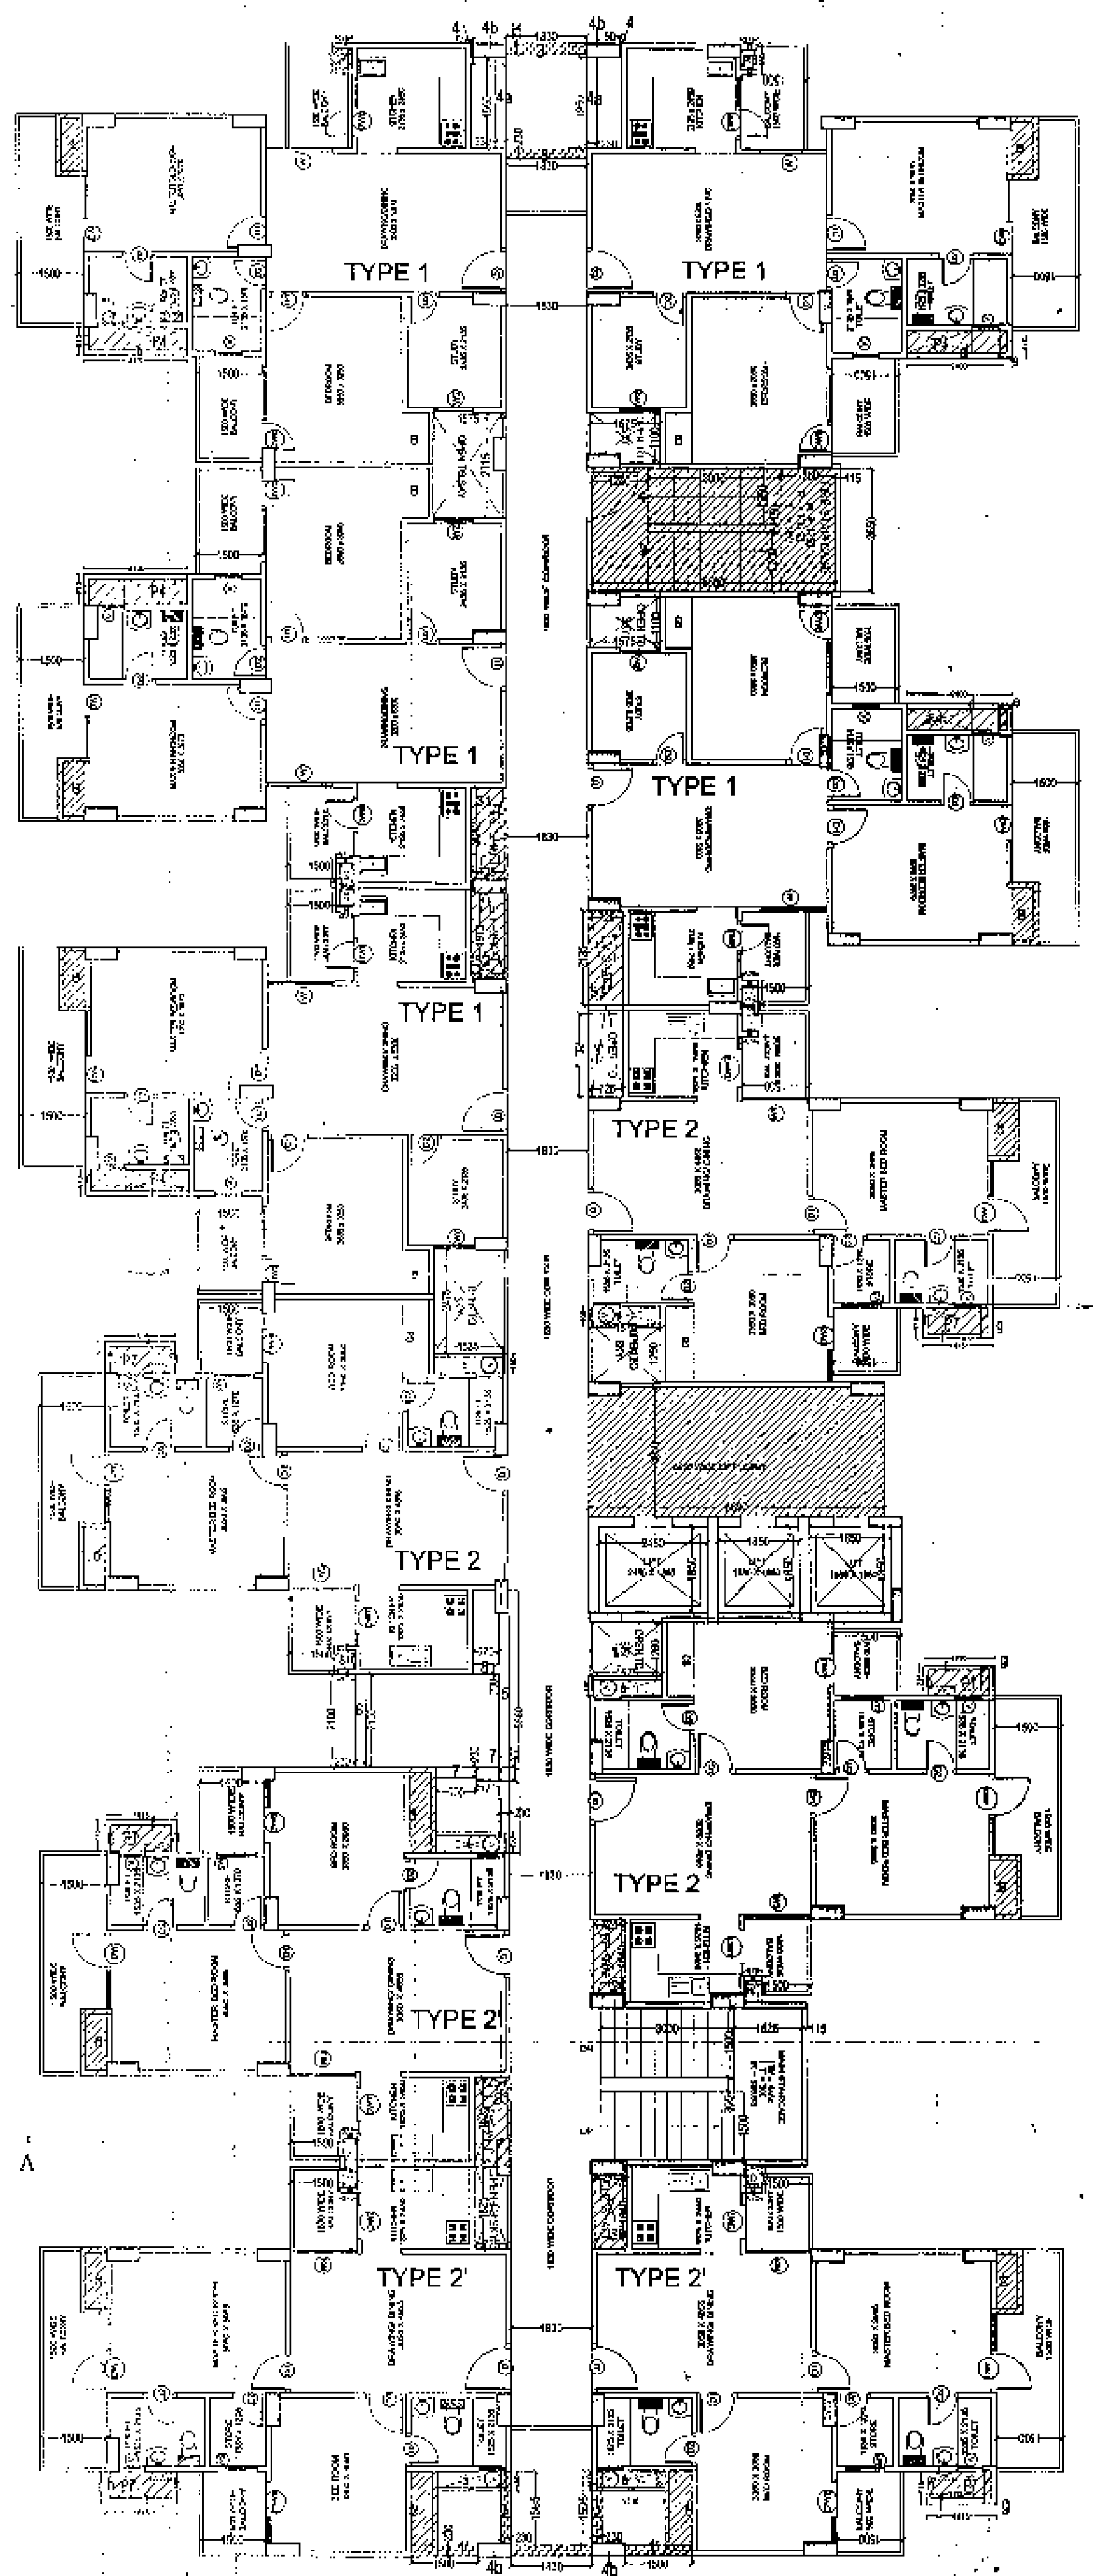

TYPICAL FLOOR PLAN

15% FAR MARKED ON FLOOR PLAN
EXTENDED BEAMS AND COLUMNS

SCHEDULE OF DOORS & WINDOWS				
S.NO	TYPE	SIZE	LINTEL	SILL
1	D	1050 X 2100	2100	0/00
2	D1	900 X 2100	2100	0/00
3	D2	750 X 2100	2100	0/00
4	W	1395 X 1650	2550	0/900
5	W1	900 X 1650	2550	0/900
6	DW	1715 X 1500	2550	0/900
7	DW5	1915 X 1550	2550	0/1050
8	DW6	1300 X 1650	2550	0/900
9	DW7	1035 X 1650	2550	0/900
10	DW8	1475 X 1500	2550	0/1050
11	V	800 X 1500	2550	0/1050

ELEVATION

SERVICE SHAFT WALLS AND COLUMNS IN FAR			
S.NO	ITEM	NO	AREA (sq. ft.)
a	0.375 X 0.115	4	0.62
b	2.4 X 0.115	3	0.62
c	0.495 X 0.115	3	0.17
d	2.1 X 0.115	2	0.48
e	0.61 X 0.3	2	0.38
f	1.2 X 0.115	6	0.82
g	0.715 X 0.3	3	0.64
h	0.715 X 0.115	9	0.74
i	0.45 X 0.115	6	0.31
TOTAL			4.94

FAR AREA OF EXTRA BEAMS AND COLUMN

S.NO	ITEM	AREA (sq. mt.)
1	1.83 X 0.23	0.42
2	1.5 X 0.23 X 2	0.69
3	0.23 X 1.595 X 2	0.73
4	1.83 X 0.23 X 2	0.84
5	0.05 X 0.23 X 2	0.02
6	1.95 X 0.23 X 2	0.89
7	0.75 X 0.9 X 4	0.92
8	5.86 X 0.23	1.34
9	2.18 X 0.23	0.48
10	0.90 X 0.23	0.20
11	0.52 X 0.30	0.15
12	0.67 X 0.23	0.13
TOTAL		6.70

REVISED SUBMISSION DRAWING FOR THE PROPOSED GROUP HOUSING AT PLOT NO. GC-03/GH-03, SECTION 16C GREATER NOIDA.


OWNER: M/S. PRITHVEELINK BUILDWELL (P) LTD. THROUGH DIRECTOR-Mr. BHARAT GOYAL

DRAWING TITLE: BLOCK - B FLOOR PLANS

OWNER'S SIGN ARCHITECT'S SIGN

architects, engineers, landscape & interior designers
ANUJ AGARWAL ARCHITECTS P. LTD.
Office/Res. : A - 244, Kaushambi Ghaziabad.
(Near Angel Mega Mall)
Ph: +91 120 6454184, 6454182
e-mail : arch.anujagarwal@gmail.com

SCALE: N.T.S. DESIGNED BY: ANUJ AGARWAL DATE: 09/01/2019
CHECKED BY: DATE: 09/01/2019
APPROVED BY: DATE: 09/01/2019

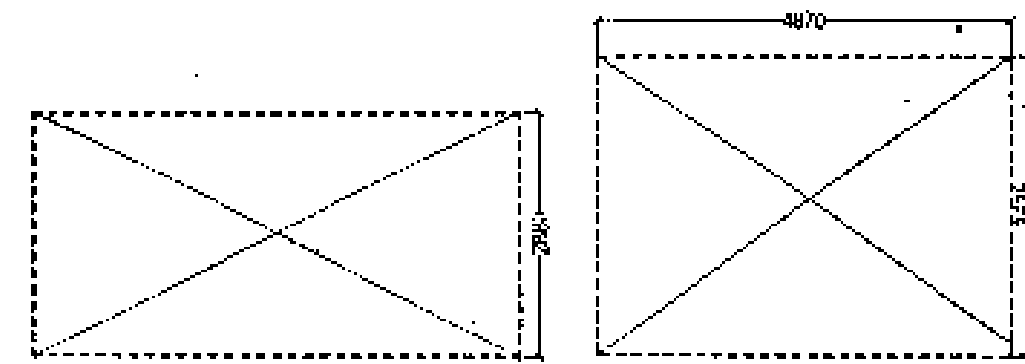


ITEM	WIDTH	LENGTH	NO.	AREA (sq.m)
1	2.85	X	0.705	1.04
2	4.87	X	1	17.31
TOTAL				33.14

S.No.	Dimensions	Area (sq.m)
S1	2.135 X 0.725	1.548
S2	2.135 X 0.725	1.548
S3	2.043 X 0.725	1.481
S4	1.64 X 0.725	1.189
S5	1.825 X 0.725	1.323
S6	1.64 X 0.725	1.189
TOTAL		8.278

S.No.	FLOORS (S + 18)	NON F.A.R. AREA	15% F.A.R. AREA	F.A.R. AREA	TOTAL AREA	UNITS
1.	STILT/GR. FLOOR	714.64	48.64	38.72	802.00	
2.	1st FLOOR		73.72	790.63	864.35	11
3.	2nd FLOOR		73.72	790.63	864.35	11
4.	3rd FLOOR		73.72	790.63	864.35	11
5.	4th FLOOR		73.72	790.63	864.35	11
6.	5th FLOOR		73.72	790.63	864.35	11
7.	6th FLOOR		73.72	790.63	864.35	11
8.	7th FLOOR		73.72	790.63	864.35	11
9.	8th FLOOR		73.72	790.63	864.35	11
10.	9th FLOOR		73.72	790.63	864.35	11
11.	10th FLOOR		73.72	790.63	864.35	11
12.	11th FLOOR		73.72	790.63	864.35	11
13.	12th FLOOR		73.72	790.63	864.35	11
14.	13th FLOOR		73.72	790.63	864.35	11
15.	14th FLOOR		73.72	790.63	864.35	11
16.	15th FLOOR		73.72	790.63	864.35	11
17.	16th FLOOR		73.72	790.63	864.35	11
18.	17th FLOOR		73.72	790.63	864.35	11
19.	18th FLOOR		73.72	790.63	864.35	11
20.	Machine Rooms	36.73			36.73	
21.	Mumty	33.64			33.64	
22.	COVER HEAD WATER TANK	33.64			33.64	
TOTAL AREA		714.64	1479.65	14270.06	16464.35	198

S.No.	ITEM	Area (sq.m)	NO.	FLOORS	TOTAL AREA (sq.m)
1	C.B. AREA				
	C1	0.87	5	18	78.1
	C2	0.858	3	18	46.332
	C3	1.919	1	18	101.416
	TOTAL				225.848
2	FIRE STAIRCASE	14.12	1	19	268.28
3	O.H. WATER TANK	33.64	1	1	33.64
4	LIFT MACHINE ROOM	36.73	1	1	36.73
5	LIFT LOBBY	20.40	1	18	367.2
6	SERVICE SHAFT	8.278	1	18	149.004
7	LIFT LOBBY ON STILT	20.40	1	1	20.40
8	PLUMBING SHAFT AREA				
	TYPE 1	1.294	5	18	116.46
	TYPE 2	1.962	3	18	105.918
	TYPE 2"	1.962	3	18	105.918
	TOTAL				328.356
9	MUMTY	33.64	1	1	33.64
TOTAL 15% F.A.R. AREA					1463.51

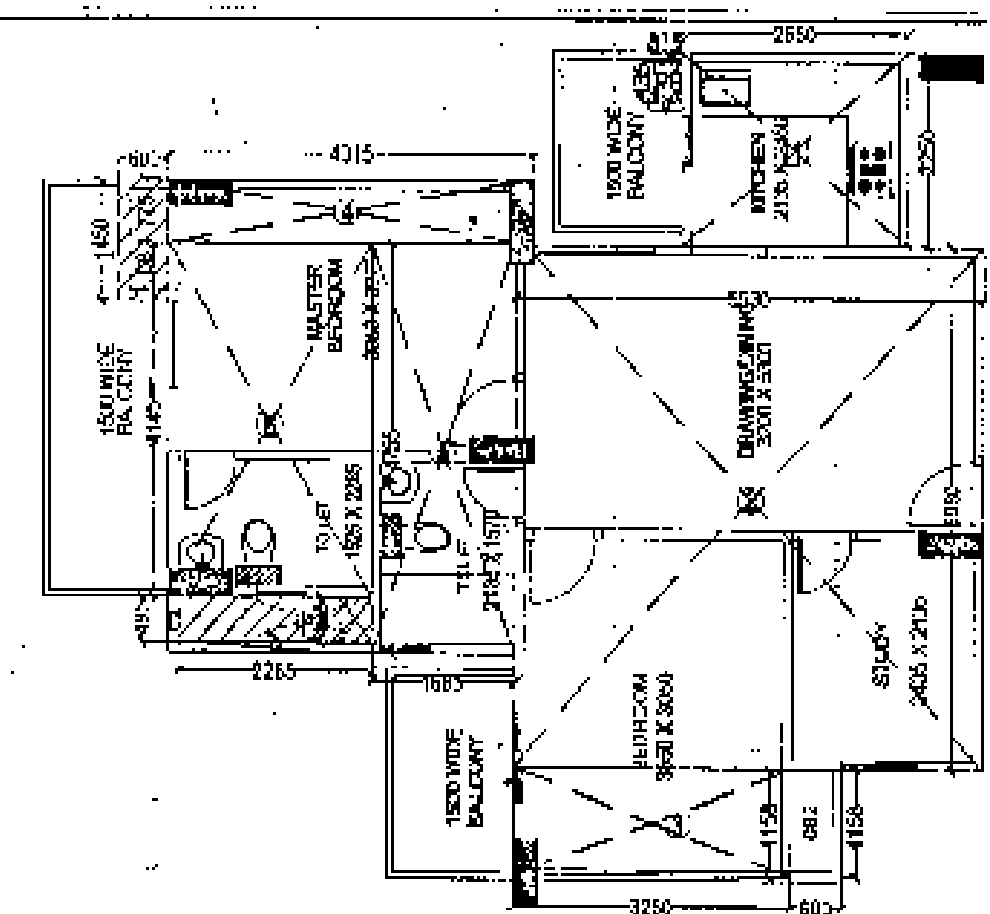


S.No.	Dimensions	Area (sq.m)
1	2.68 X 2.25	6.030
2	5.53 X 5.98	33.069
3	1.158 X 3.28	3.798
4	4.325 X 0.725	3.144
5	4.755 X 1.685	8.012
6	4.245 X 2.4	9.948
CB2	1.158 X 0.6	0.695
TOTAL		64.897

CUP BOARD AREA IN 15% OF F.A.R. AREA (C-1)

S.No.	Dimensions	Area (sq.m)
CB1	0.6 X 1.45	0.870
TOTAL		0.870

S.No.	Dimensions	Area (sq.m)
P4	2.285 X 0.495	1.131
P7	1.383 X 0.6	0.831
TOTAL		1.962

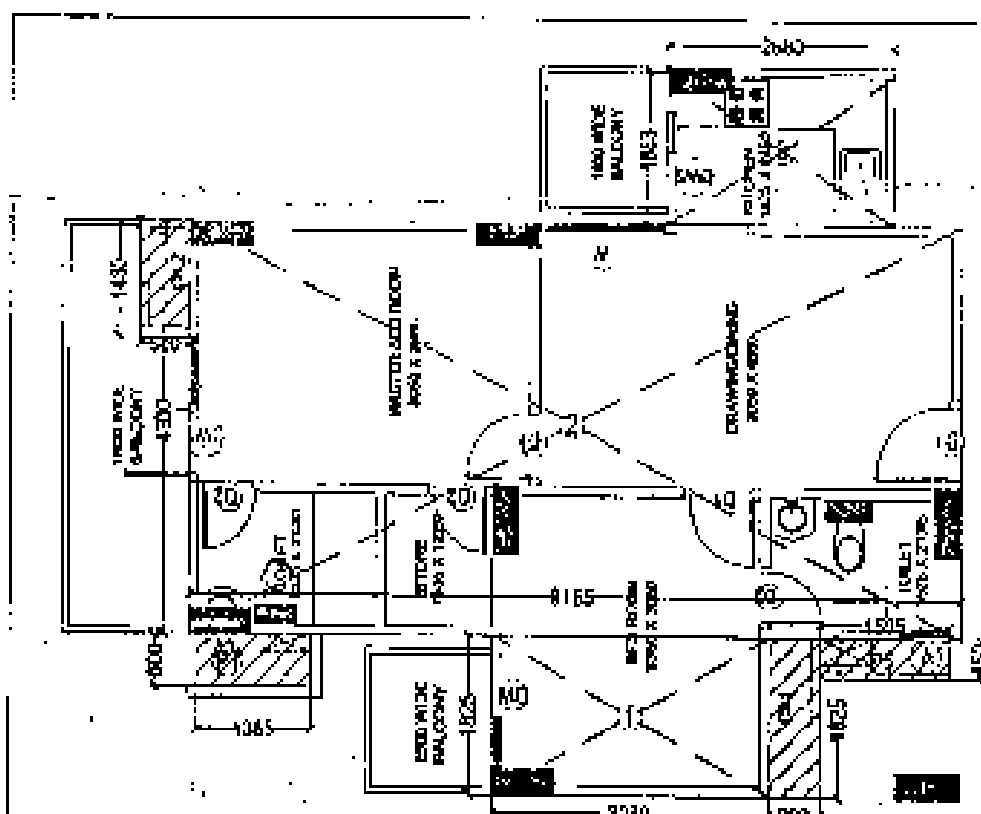


S.No.	Dimensions	Area (sq.m)
1	3.28 X 1.825	5.989
2	9.165 X 4.93	45.183
3	1.893 X 2.68	5.046
TOTAL		56.226

CUP BOARD AREA IN 15% OF F.A.R. AREA (C-2)

S.No.	Dimensions	Area (sq.m)
CB1	0.6 X 1.768	1.061
CB2	0.6 X 1.43	0.858
TOTAL		1.919

S.No.	Dimensions	Area (sq.m)
P4	2.285 X 0.495	1.131
P7	1.383 X 0.6	0.831
TOTAL		1.962


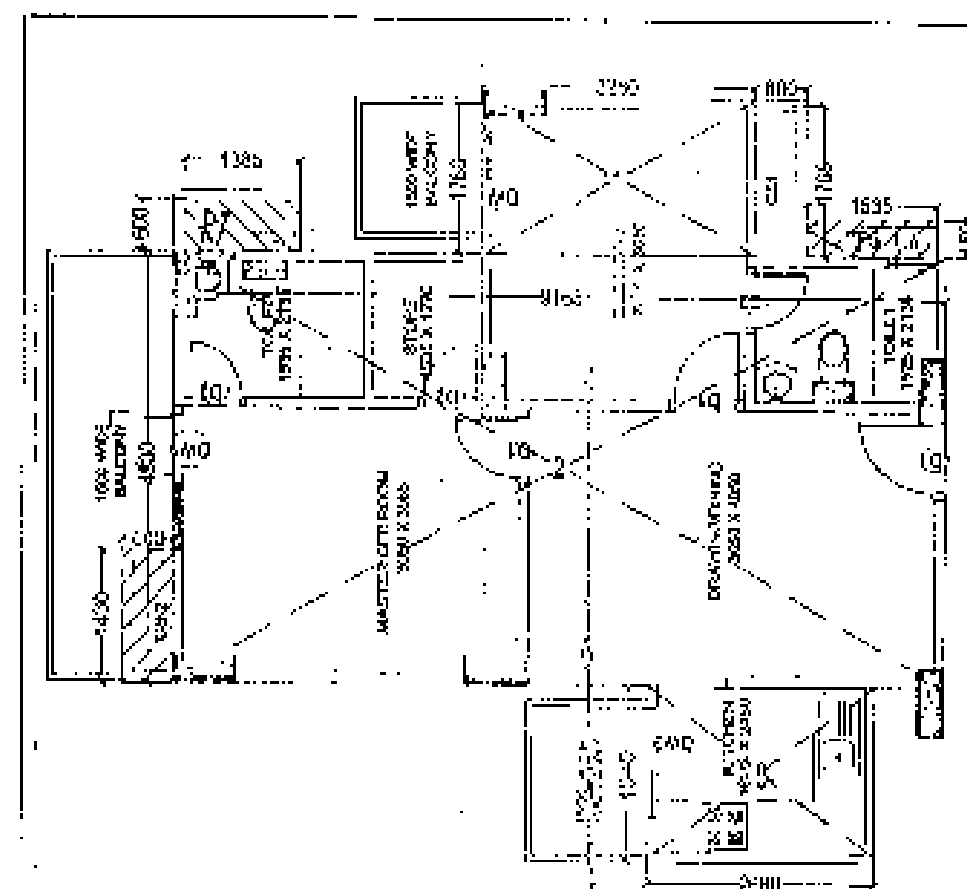


S.No.	Dimensions	Area (sq.m)
1	3.28 X 1.238	4.061
2	9.165 X 4.93	45.183
3	1.94 X 2.68	5.199
CB1	0.6 X 1.768	1.061
TOTAL		57.247


CUP BOARD AREA IN 15% OF F.A.R. AREA (C-2)

S.No.	Dimensions	Area (sq.m)
CB2	0.6 X 1.45	0.870
TOTAL		0.870


S.No.	Dimensions	Area (sq.m)
P4	2.285 X 0.495	1.131
P7	1.383 X 0.6	0.831
TOTAL		1.962

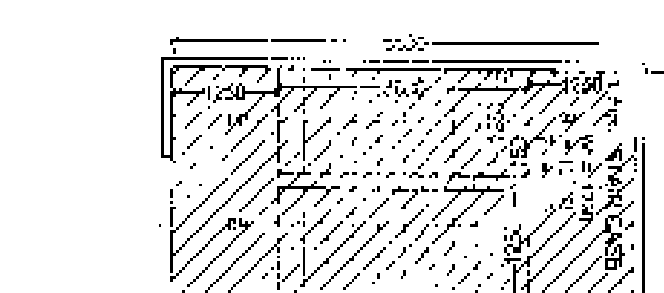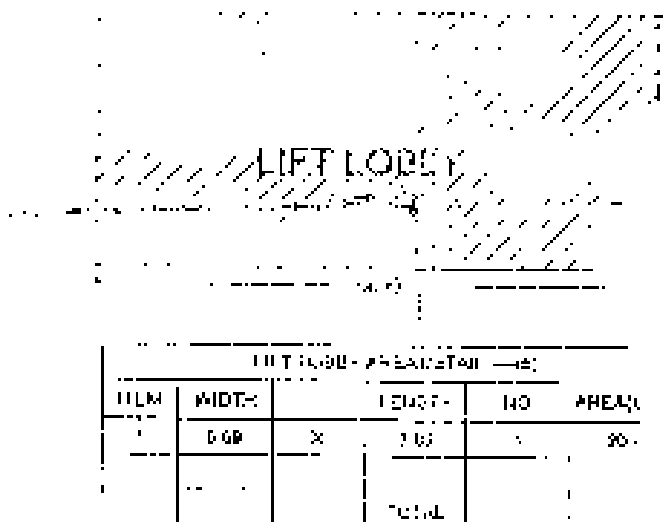

ITEM	WIDTH	LENGTH	NO.	AREA
1	2.68	X	1	14.64
TOTAL				14.64

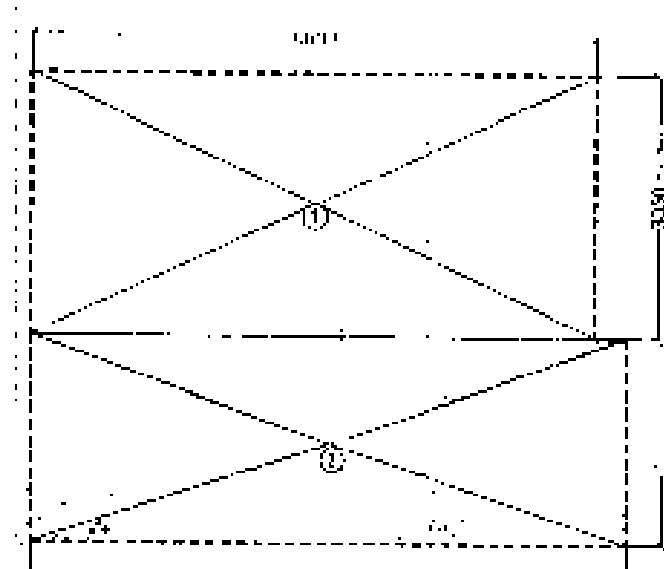

ITEM	WIDTH	LENGTH	NO.	AREA
1	0.6	X	1	0.36
2	0.6	X	1	0.36
TOTAL				0.72

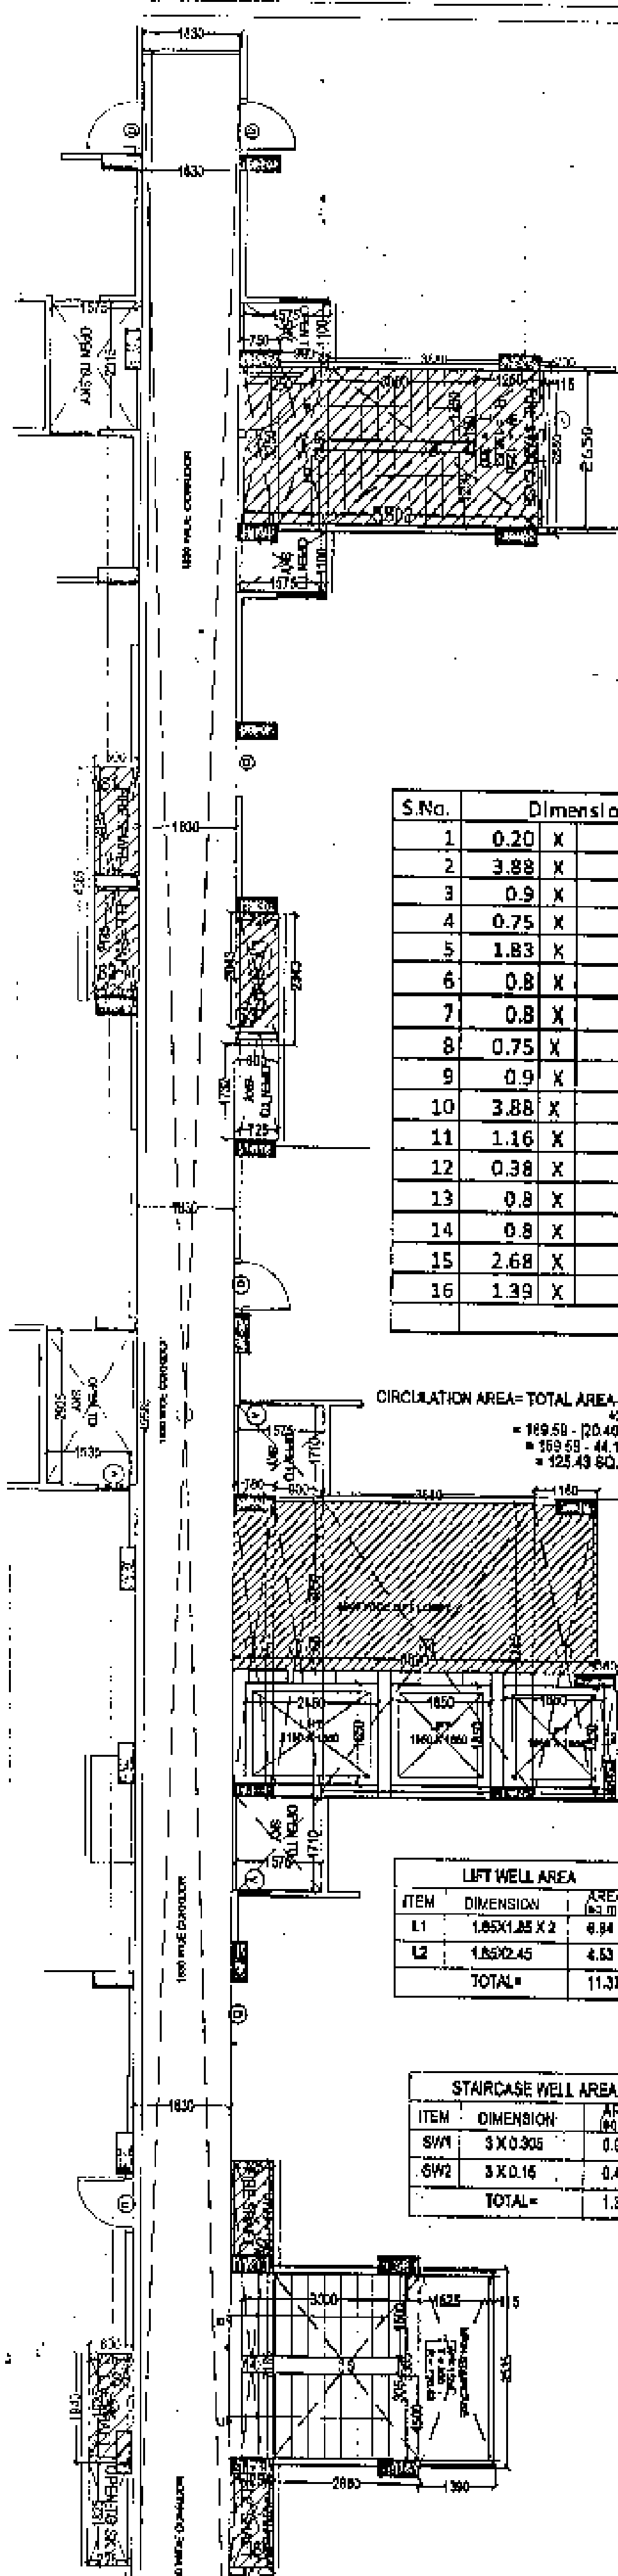

S.No.	Dimensions	Area (sq.m)
1	0.20 X 2.88	0.576
2	3.88 X 2.65	10.282
3	0.9 X 2.88	2.592
4	0.75 X 3.25	2.438
5	1.83 X 49.585	90.741
6	0.8 X 4.385	3.508
7	0.8 X 2.343	1.874
8	0.75 X 5.475	4.106
9	0.9 X 5.36	4.824
10	3.88 X 5.245	20.351
11	1.16 X 5.475	6.351
12	0.38 X 2.31	0.878
13	0.8 X 1.94	1.552
14	0.8 X 7.185	5.748
15	2.68 X 3.305	8.857
16	1.39 X 3.535	4.914
TOTAL		169.50

CIRCULATION AREA = TOTAL AREA (LIFT LOBBY + FIRE STAIRCASE + SERVICE SHAFT + STAIRCASE WELLS)
= 169.50 + 14.12 + 14.12 + 8.278 + 1.365
= 207.383 SQ.M.

ITEM	DIMENSION	AREA
L1	1.85X1.25 X 2	4.64
L2	1.85X0.45	0.33
TOTAL		11.37

ITEM	DIMENSION	AREA
SW1	3 X 0.305	0.915
SW2	3 X 0.16	0.48
TOTAL		1.395

F.A.R. AREA CALCULATIONS

ITEM	AREA	NO.	AREA (SQ.M)
CIRCULATION AREA	30.710	1	30.710
TOTAL			30.710

ITEM	AREA	NO.	AREA (SQ.M)
TYPE 1	44.987	8	324.48
TYPE 2	87.242	3	171.72
TYPE 2'	88.218	8	166.84
CIRCULATION AREA	128.45	1	128.45
EXTENDED BEAMS & COLUMNS	7.00	1	6.79
SERVICE SHAFT WALLS & COL.	4.84	1	4.84
TOTAL			602.00
TYPICAL FLOOR AREA + TOTAL AREA + LIFT WELL AREA			822.00
			11.37
			790.83

S.No.	ITEM	Area (sq.m)	NO.	TOTAL AREA (sq.m)
1	C.B. AREA			
	C1	0.87	5	4.35
	C2	0.858	3	2.574
	C3	1.919	1	5.957
	TOTAL			12.881
2	FIRE STAIRCASE	14.12	1	14.12
3	LIFT LOBBY	20.40	1	20.40
4	SERVICE SHAFT	8.278	1	8.278
5	PLUMBING SHAFT			
	P4	1.131	15	16.965
	P6	0.165	5	0.825
	P7	0.831	8	6.648
	TOTAL			18.742
TOTAL 15% F.A.R. AREA (12.881 + 14.12 + 20.40 + 8.278 + 18.742)				75.423

REVISED SUBMISSION DRAWING FOR THE PROPOSED GROUP HOUSING AT PLOT NO.GC-03/JGH-03, SECTOR 16C GREATER NOIDA.

OWNER: M/S. PRITHVEELINK BUILDWELL (P) LTD. THROUGH DIRECTOR-Mr. BHARAT GOYAL

DRAWING TITLE: BLOCK - B AREA CALCULATION


OWNER'S SIGN: [Signature]
ARCHITECT'S SIGN: [Signature]

ARCHITECTS PRIVATE LIMITED

architects, engineers, landscape & interior designers
ANUJ AGARWAL ARCHITECTS P. LTD.
Office/Res.: A - 244, Kaushambi Ghaziabad.
(Near Angel Mega Mall)
Ph:+91 120 6454184, 6454182
e-mail: anujagarwal@gmail.com

SCALE: N.T.S. DATE: [Date]
DESIGN BY: [Name] CHECKED BY: [Name] DATE: [Date]

TOTAL GROUND COVERAGE = (FAR AREA + LIFT WELL AREA + C.B. AREA + FIRE STAIRCASE AREA + LIFT LOBBY AREA)
= 790.63 + 11.37 + 12.88 + 28.25 + 20.40
= 863.34 SQ.M.

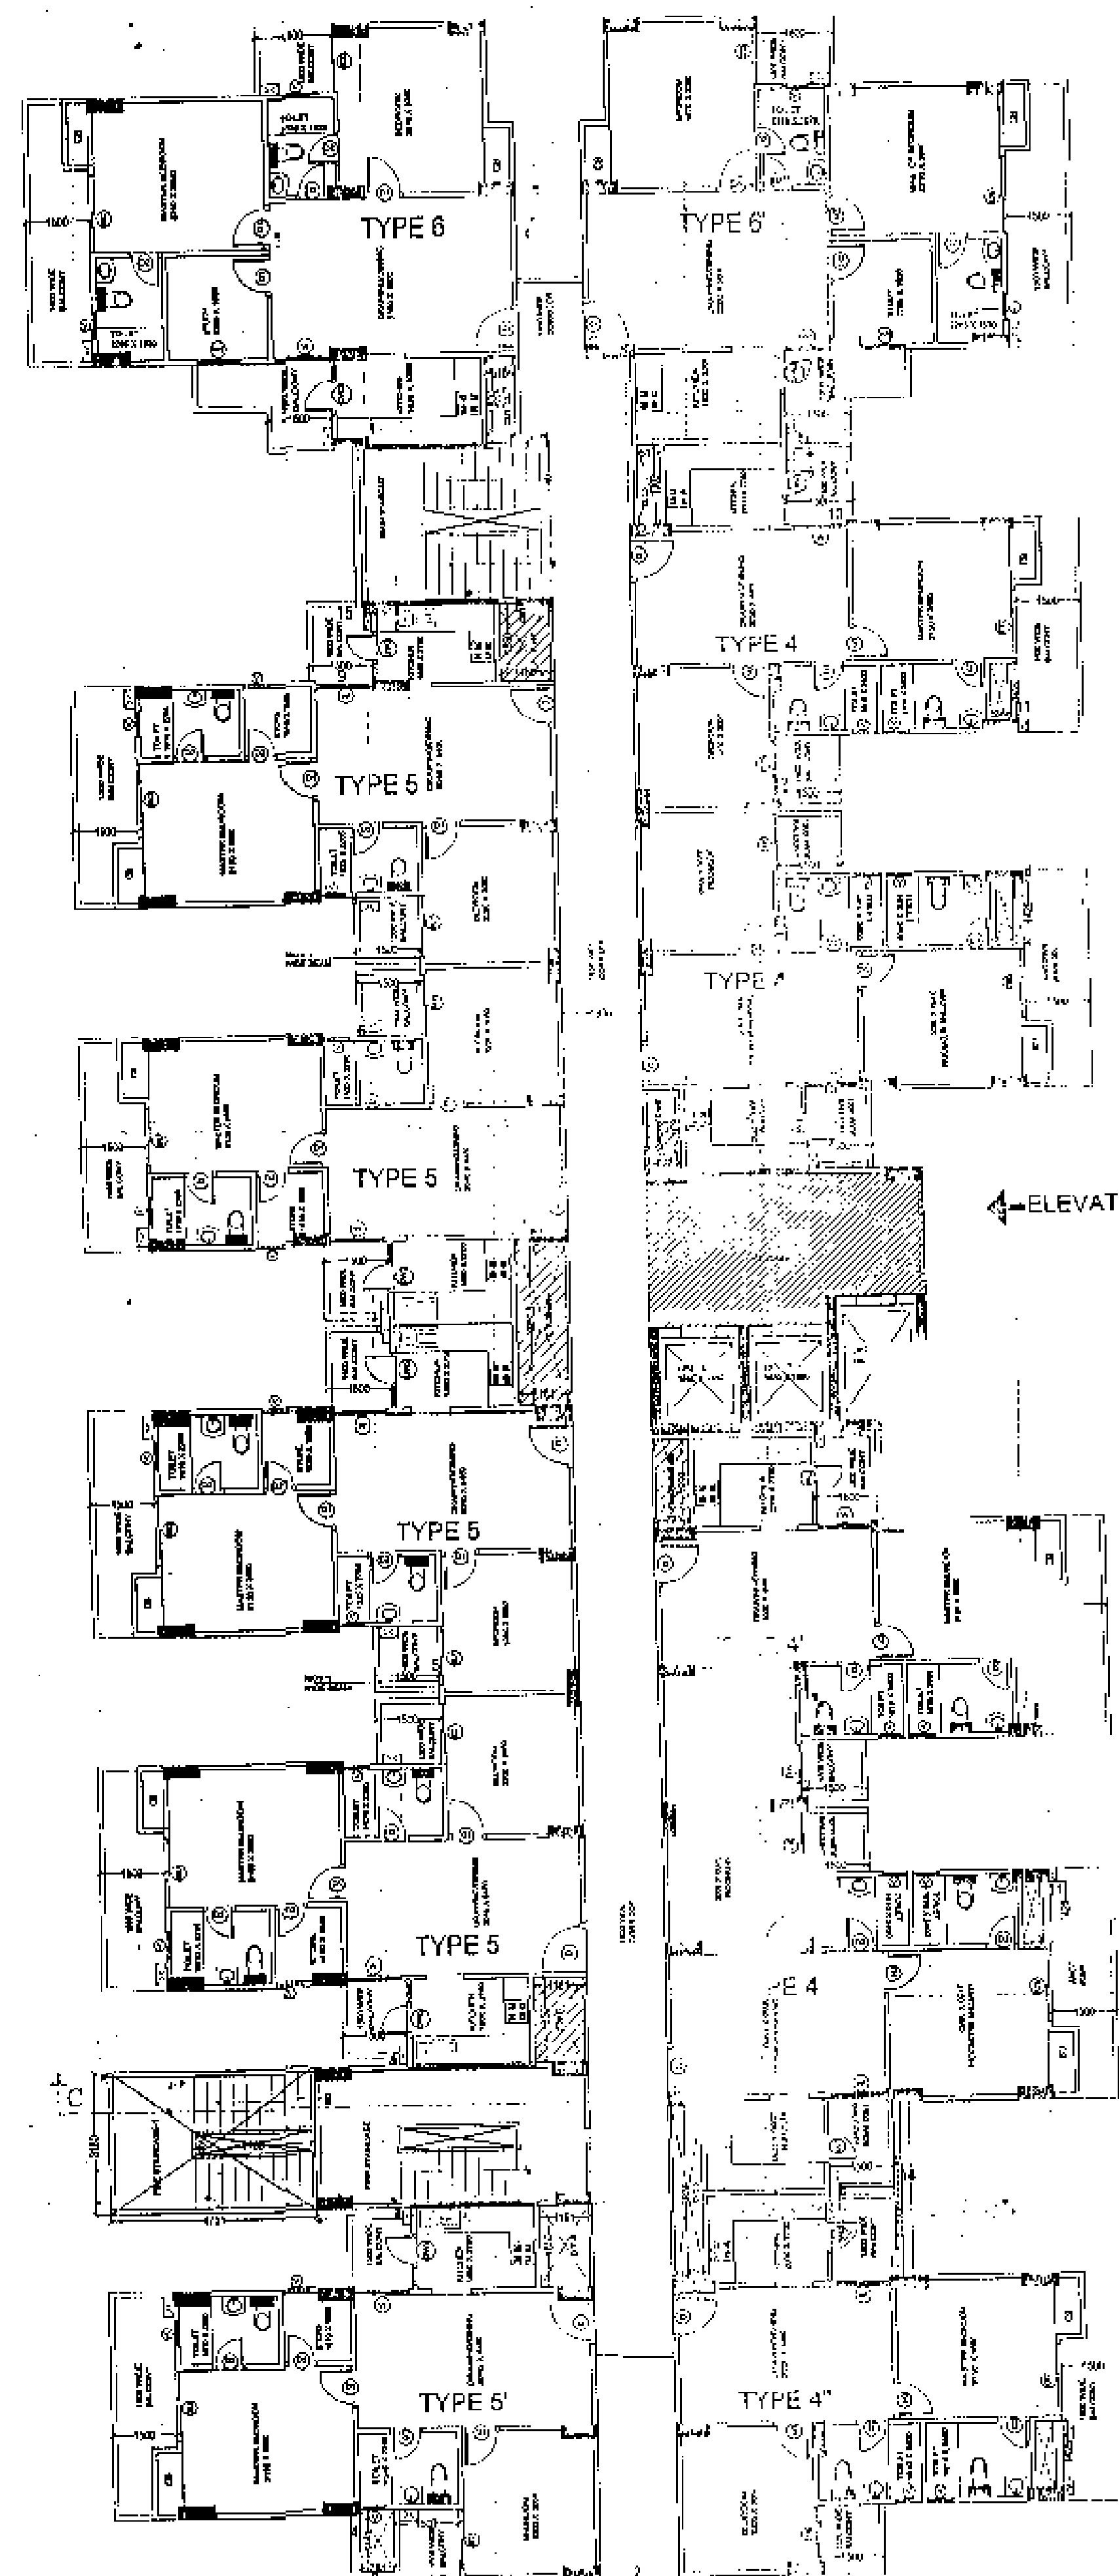

1st FLOOR PLAN


FAR AREA		
CIRCULATION AREA ON STLT FLOOR		
ITEM	DIMENSION	AREA (sq.m.)
A	6.26 X 3.56	22.25
B	4.18 X 2.31	9.60
C	2.31 X 2.81	6.72
TOTAL		38.55
STAIRCASE WELL AREA	2.70 X 0.56 = 1.51	
	38.55 + 1.51	
TOTAL		37.04 SQ.M.

15% FAR LIFT LOBBY ON STLT FLOOR		
S.NO	DIMENSIONS	AREA (sq.m.)
1	3.82 X 3	11.46
2	2.64 X 3	8.08
3	4.35 X 3	2.45
TOTAL		21.99

15% FAR AREA - STLT FLOOR		
S.NO	ITEM	AREA (sq.m.)
1	FIRE STAIRCASE	15.12
2	LIFT LOBBY	21.99
TOTAL		41.16


EXTRA 15% FAR AREA - 1ST FLOOR

S.NO	ITEM	AREA (sq.m.)
1	FIRE STAIRCASE-1	4.75 X 3.18 = 15.12
2	STAIRWELL	2.7 X 4.5 = 12.2
15% FAR AREA = 1-2 =		18.9

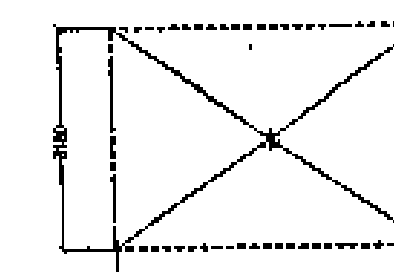

STAIRCASE FOR FIRE STAIRCASE-1

STAIRCASE AREA DETAIL				
ITEM	WIDTH	LENGTH	NO.	AREA (sq.m.)
1	4.75	3.18	1	15.12
2	2.7	4.5	1	12.2
TOTAL				18.92


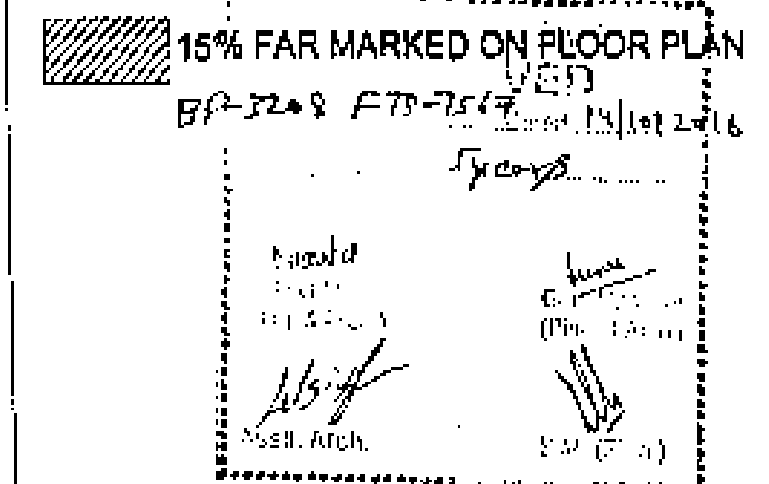


SCHEDULE OF DOORS & WINDOWS				
S.NO	TYPE	SIZE	LINTEL	SILL
1	D	1050 X 2100	2100	0/00
2	D1	900 X 2100	2100	0/00
3	D2	750 X 2100	2100	0/00
4	W	1250 X 1650	2550	0/900
5	W1	1000 X 1650	2550	0/900
6	DW	1665 X 1650	2550	0/900
7	DW1	1400 X 1650	2550	0/900
8	DW2	1665 X 1650	2550	0/900
9	DW3	1115 X 1650	2550	0/900
10	SD	1595 X 2550	2550	0/0
11	SD1	1400 X 2550	2550	0/0
12	SD2	1240 X 2550	2550	0/0
13	V	600 X 1500	2550	0/100

REVISED SUBMISSION DRAWING FOR THE PROPOSED GROUP HOUSING AT PLOT NO.GC-03/JGH-03, SECTOR 16C GREATER NOIDA.


OWNER:
M/S. PRITHVEELINK BUILDWELL (P) LTD.
THROUGH DIRECTOR-Mr. BHARAT GOYAL

DRAWING TITLE:
BLOCK - C
FLOOR PLANS

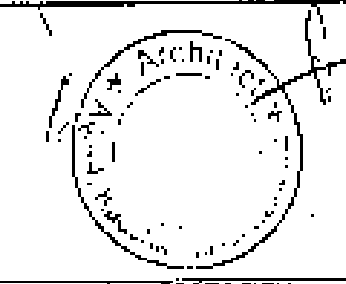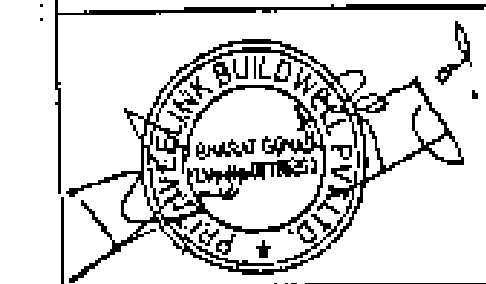

ARCHITECTS PRIVATE LIMITED
architects, engineers, landscape & interior designers
ANUJ AGARWAL ARCHITECTS P. LTD.
Office/Res.: A - 244, Kaushambi Ghaziabad.
(Near Angel Mega Mall)
Ph: +91 120 6454184, 6454182
e-mail: arch.anujagarwal@gmail.com

SCALE: N.T.S. DEALT BY: KAMLESH DATE:
DESIGN BY: CHECKED BY: DRG No: SD-16

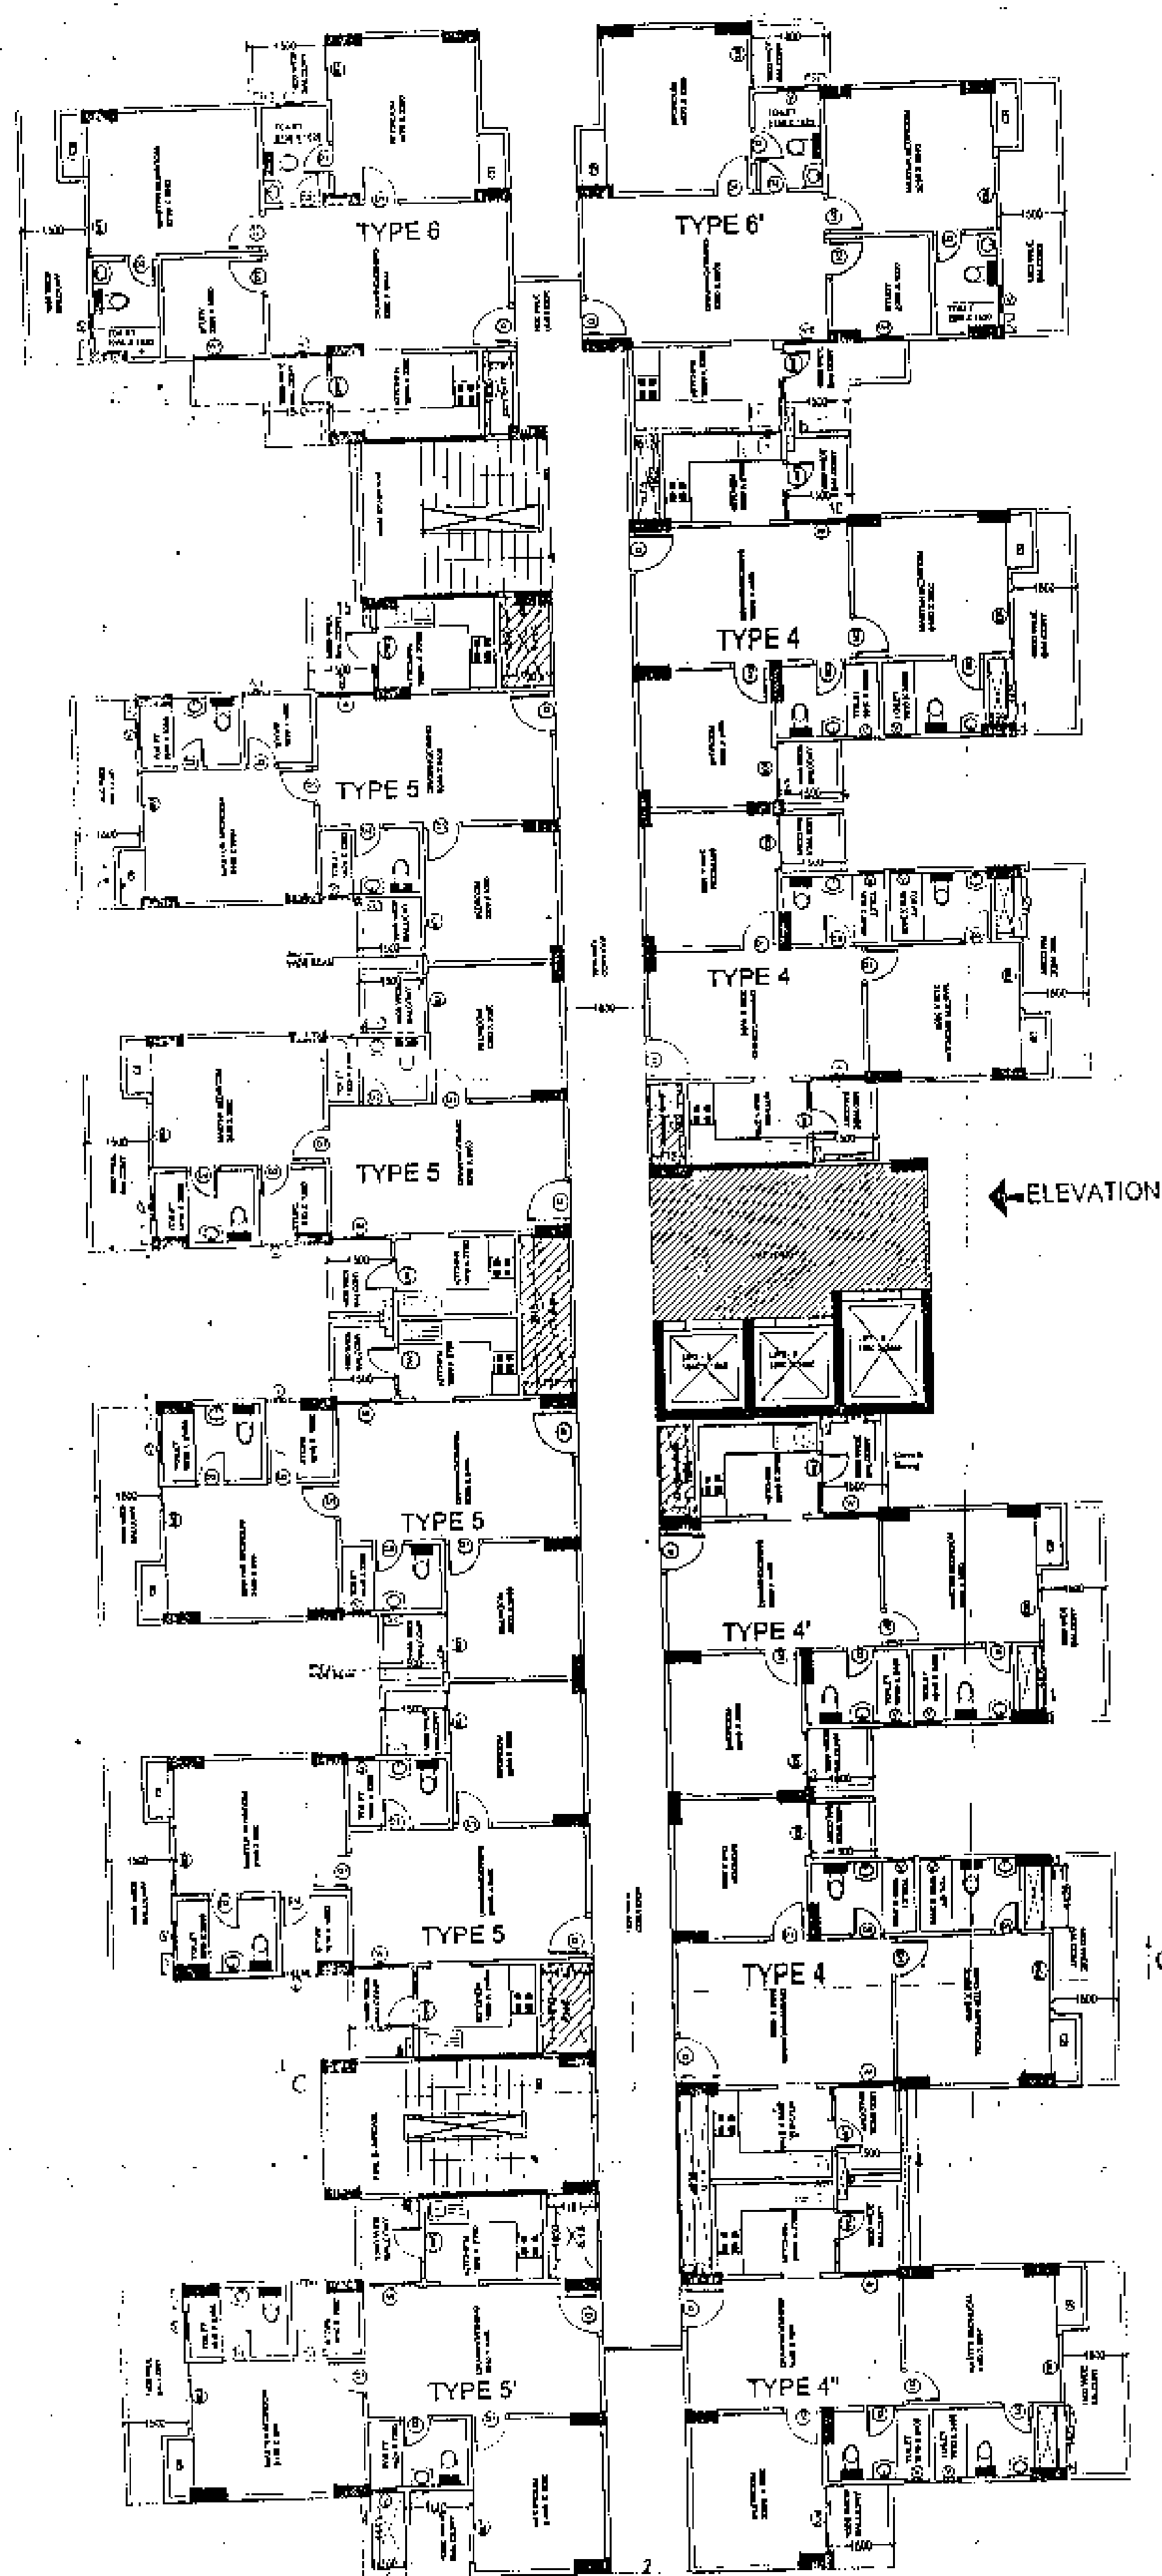

SERVICE SHAFT WALLS and COLUMNS IN FAR

ITEM	NO	AREA
0.26 X 0.11	2	0.05
0.80 X 0.11	3	0.25
0.84 X 0.07	1	0.02
0.83 X 0.30	6	0.94
0.85 X 0.18	3	0.45
TOTAL		2.44

FAR AREA OF EXTERIOR WALLS AND COLUMNS

S.NO	ITEM	AREA
1	1.58 X 0.0	0.42
2	1.83 X 0.2	.42
3	1.01 X 0.23	.23
4	1.57 X 0.23	
5	3.22 X 0.12	
6	2.16 X 0.10	.41
7	3.02 X 0.12	.36
8	2.18 X 0.1	0.21
9	1.30 X 0	1.14
10	1.50 X	1.15
11	AS PER	1.83
12	3.08 X	0.87
13	1.25 X	0.12
14	0.35 X 0.30	0.10
TOTAL		7.20

FAR AREA OF EXTRA BEAMS (alternate floor)


S.NO	ITEM	AREA
14	3.81 X 0.23	0.88
TOTAL		0.88

NO. L. AS PER BEAMS OF 10% ILR RATE
FLOOR WE ASSUME HALF AREA ON EACH
FLOOR = 0.88 X 2 = 1.76

TOTAL FAR AREA OF EXTRA BEAMS AND COLUMNS (each floor)

ITEM	AREA
7.20 + 0.44	7.64
TOTAL	7.64

15% FAR MARKED ON FLOOR PLAN

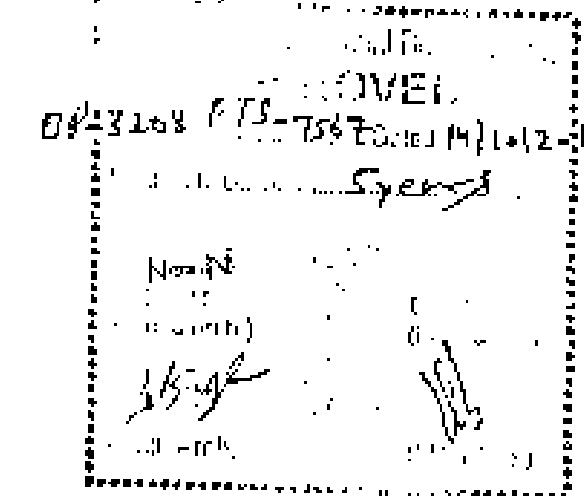


SCHEDULE OF DOORS & WINDOWS

S.NO	TYPE	SIZE	LINTEL	SILL
1	D	1050 X 2100	2100	0/00
2	D1	900 X 2100	2100	0/00
3	D2	750 X 2100	2100	0/00
4	W	1250 X 1650	2550	0/900
5	W1	1000 X 1650	2550	0/900
6	DW	1665 X 1650	2550	0/900
7	DW1	1400 X 1650	2550	0/900
8	DW2	1665 X 1650	2550	0/900
9	DW3	1115 X 1650	2550	0/900
10	SD	1595 X 2550	2550	0/0
11	SD1	1400 X 2550	2550	0/0
12	SD2	1240 X 2550	2550	0/0
13	V	600 X 1500	2550	0/1050

REVISED SUBMISSION DRAWING FOR THE PROPOSED
GROUP HOUSING AT PLOT NO. GC-03/JGH-03, SECTOR
18C GREATER NOIDA.


OWNER:
M/S. PRITHVEELINK BUILDWELL (P) LTD.
THROUGH DIRECTOR-Mr. BHARAT GOYAL

DRAWING TITLE:
BLOCK - C
FLOOR PLANS

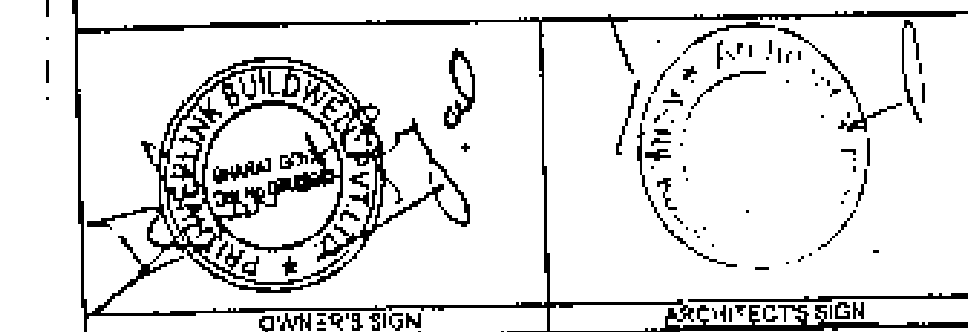

ARCHITECTS PRIVATE LIMITED
architects, engineers, landscape & interior designers
ANUJ AGARWAL ARCHITECTS P. LTD.
Office/Res. : A - 244, Kaushambi Ghaziabad.
(Near Angel Mega Mall)
Ph: +91 120 6454184, 6454182
e-mail: arch.anujagarwal@gmail.com

SCALE: N.T.S. DATE: 10/05/2014
DESIGNED BY: DEALT BY: KAMLESH
CHECKED BY: SD-18A

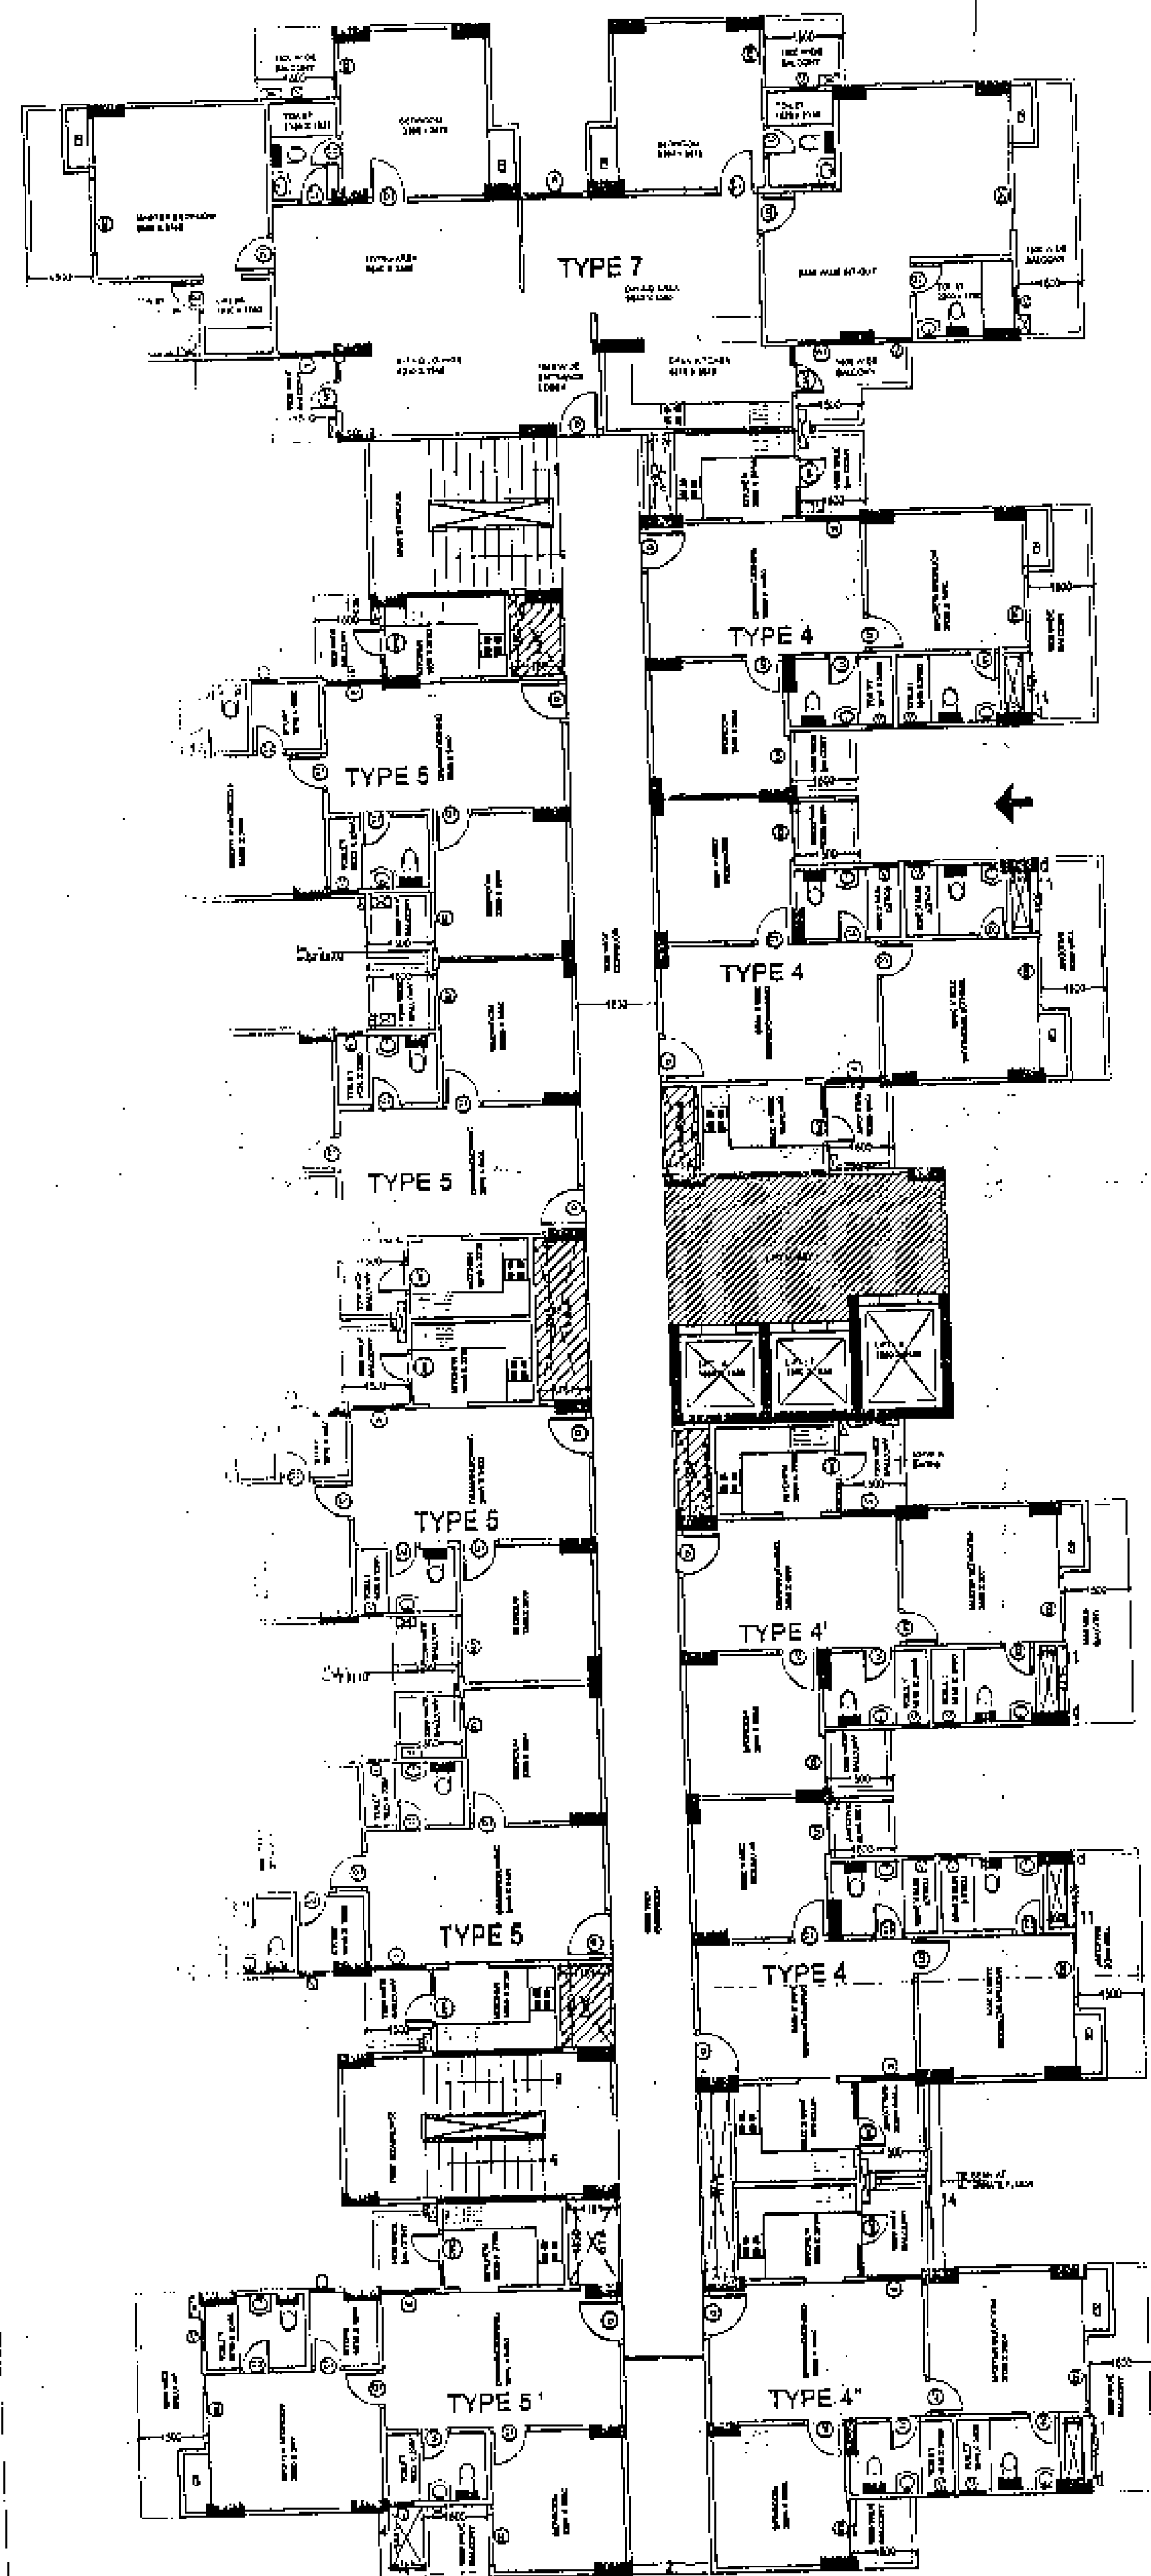

TYPICAL FLOOR PLAN (14th to 18th floor plan)

SERVICE SHAFT WALLS & COLUMNS IN FAR

S.NO.	ITEM	NO.	AREA (sq.mt.)
a	0.28 X 0.11	2	0.35
b	0.80 X 0.11	3	1.23
c	0.84 X 0.07	1	0.05
d	0.63 X 0.30	5	0.94
e	0.88 X 0.16	1	0.15
TOTAL			2.44

FAR AREA OF EXTRA BEAMS AND COLUMN

S.NO.	ITEM	AREA (sq.mt.)
1	1.59 X 0.14	0.22
2	1.83 X 0.23	0.42
3	1.01 X 0.23	0.23
4	1.87 X 0.23	0.38
5	3.22 X 0.12	0.38
6	2.19 X 0.10	0.21
7	3.02 X 0.12	0.36
8	2.18 X 0.10	0.21
9	1.35 X 0.85	1.14
10	1.82 X 0.10	0.18
11	AS PER DETAIL	1.63
12	3.06 X 0.1142	0.35
13	1.28 X 0.10	0.12
14	0.35 X 0.30	0.10
TOTAL		7.20

S.NO.	ITEM	AREA (sq.mt.)
11	1.42 X 0.23	0.32


FAR AREA OF EXTRA BEAMS (alternate floor)

S.NO.	ITEM	AREA (sq.mt.)
14	3.01 X 0.23	0.69
TOTAL		0.69

NOTE: - AS THIS BEAM IS ON ALTERNATE FLOOR WE ASSUME HALF AREA ON EACH FLOOR i.e. $0.69/2 = 0.34$

TOTAL FAR AREA OF EXTRA BEAMS AND COLUMN (each floor)

ITEM	AREA (sq.mt.)
7.20 + 0.44	7.64
TOTAL	7.64

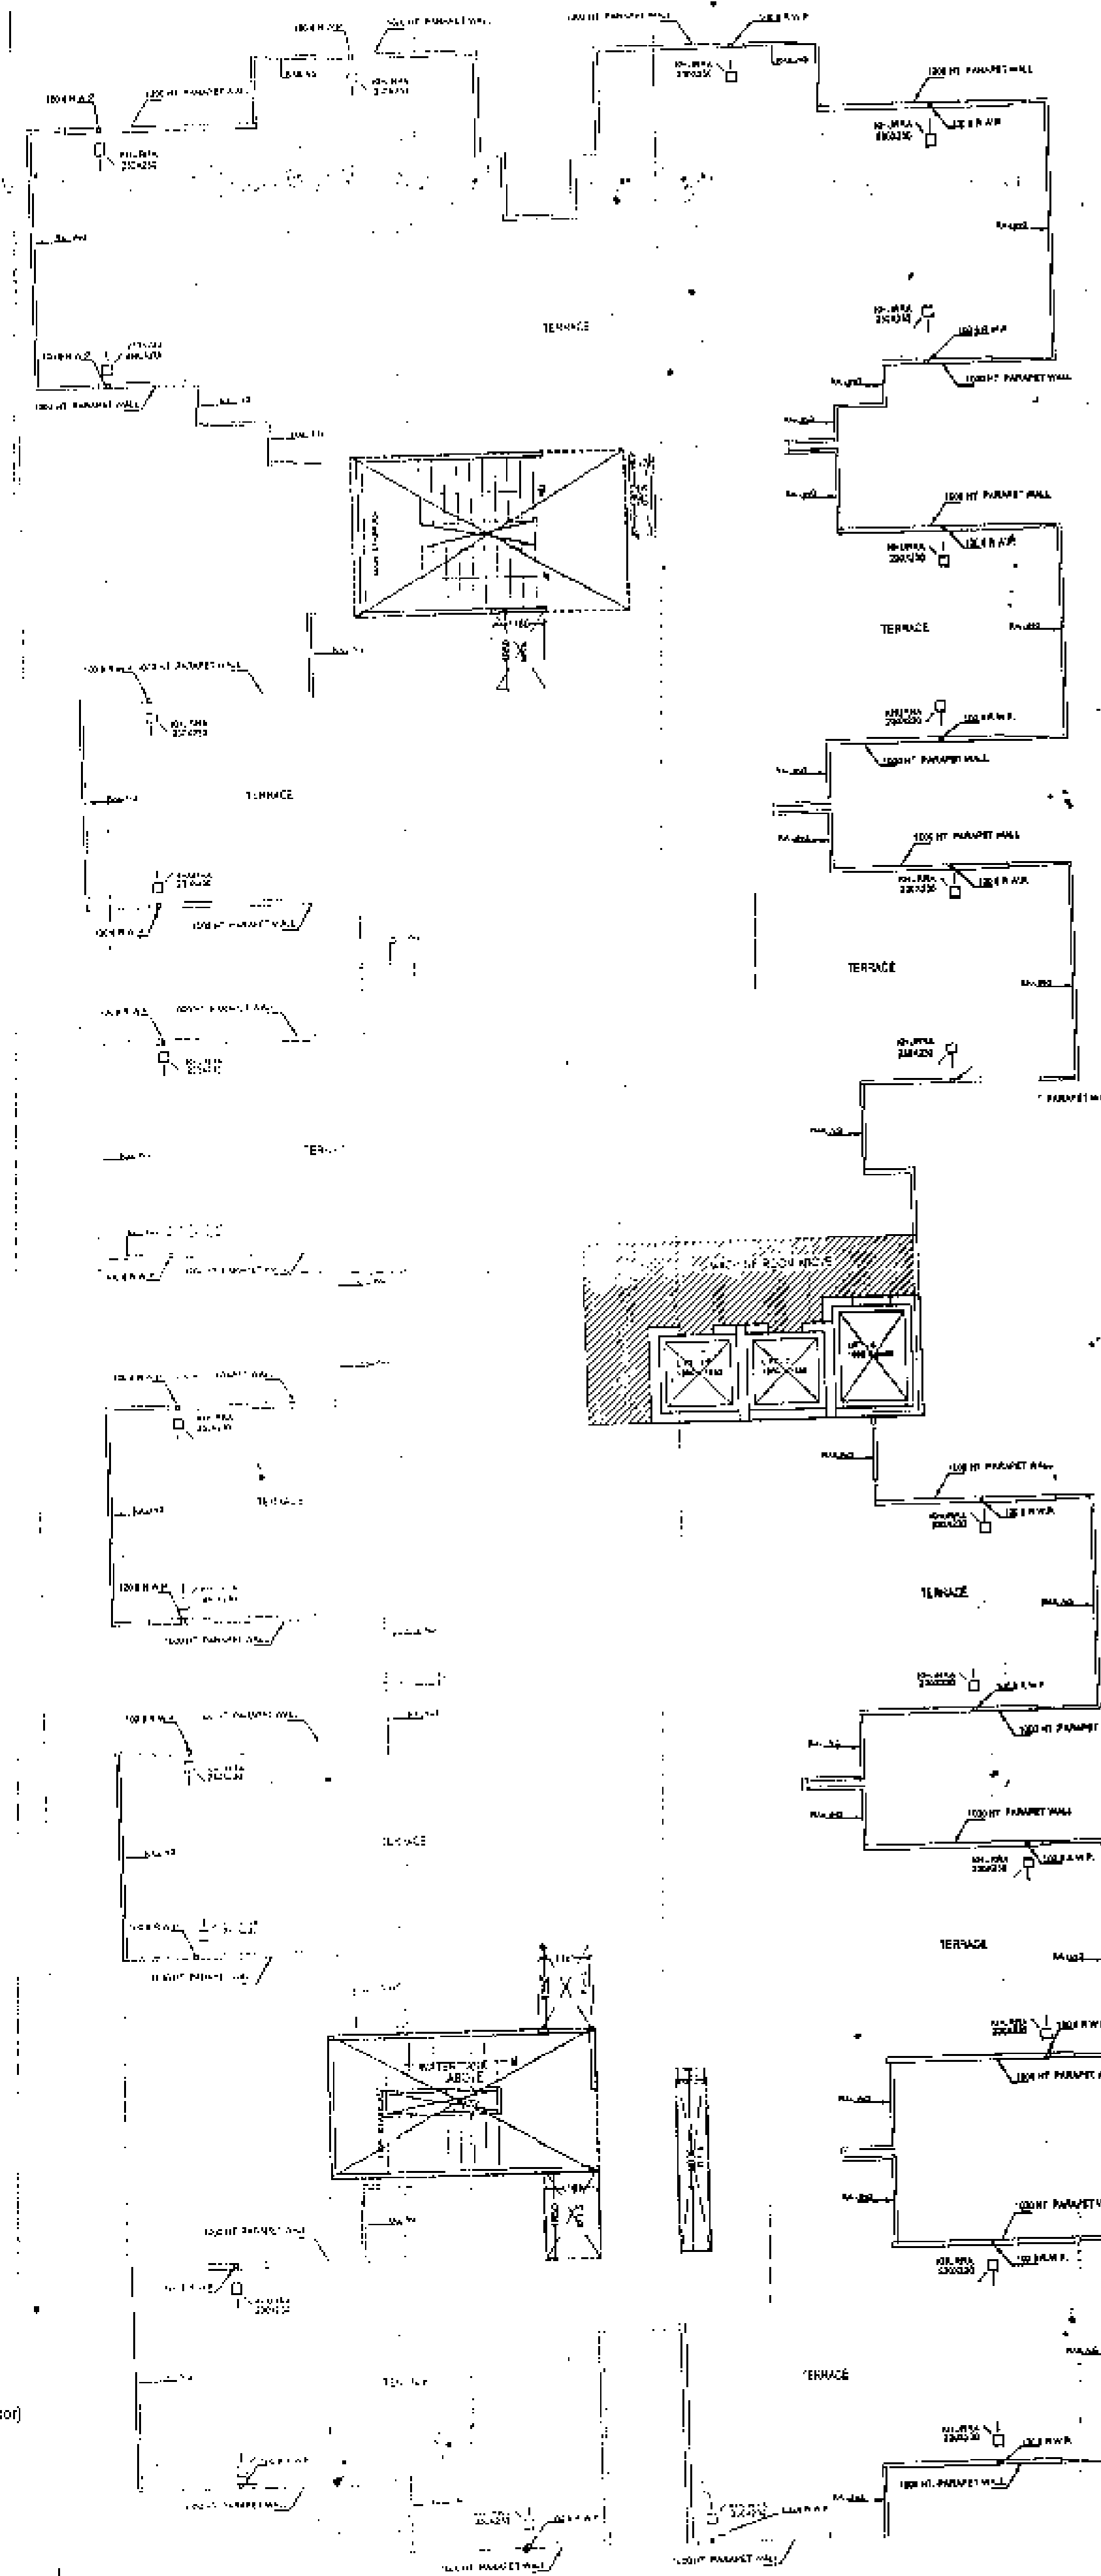

TERRACE FLOOR PLAN

15% FAR MARKED ON FLOOR PLAN

RP 22-8 RD-7567

14/12/2016

16/12/2016



SCHEDULE OF DOORS & WINDOWS

S.NO	TYPE	SIZE	LINTEL	SILL
1	D	1050 X 2100	2100	0/00
2	D1	900 X 2100	2100	0/00
3	D2	750 X 2100	2100	0/00
4	W	1250 X 1650	2550	0/900
5	W1	1000 X 1650	2550	0/900
6	DW	1665 X 1650	2550	0/900
7	DW1	1400 X 1650	2550	0/900
8	DW2	1665 X 1650	2550	0/900
9	DW3	1115 X 1650	2550	0/900
10	SD	1695 X 2550	2550	0/0
11	SD1	1400 X 2550	2550	0/0
12	SD2	1240 X 2550	2550	0/0
13	V	600 X 1600	2550	0/1000

REVISED SUBMISSION DRAWING FOR THE PROPOSED GROUP HOUSING AT PLOT NO.GC-03/JGH-03, SECTOR 16C GREATER NOIDA.


OWNER: M/S. PRITHVEELINK BUILDWELL (P) LTD. THROUGH DIRECTOR-Mr. BHARAT GOYAL

DRAWING TITLE: BLOCK - C FLOOR PLANS

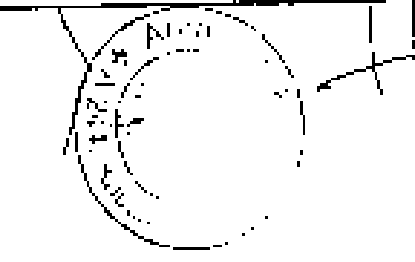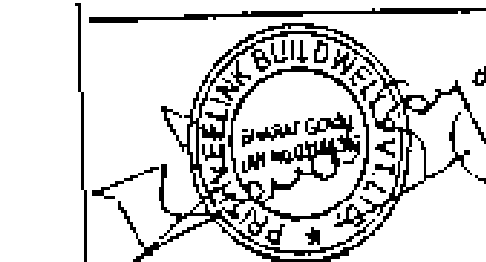

ARCHITECTS PRIVATE LIMITED
architects, engineers, landscape & interior designers
ANUJ AGARWAL ARCHITECTS P. LTD.
Office/Res.: A - 244, Kaushambi Ghazalabad.
(Near Angel Mega Mall)
Ph:+91 120 6454184, 6454182
e-mail: arch.anujagarwal@gmail.com

SCALE: N.T.S. DESIGNED BY: IDEALITY KAMLESH
CHECKED BY: DATE: 16/12/2016
SD-17

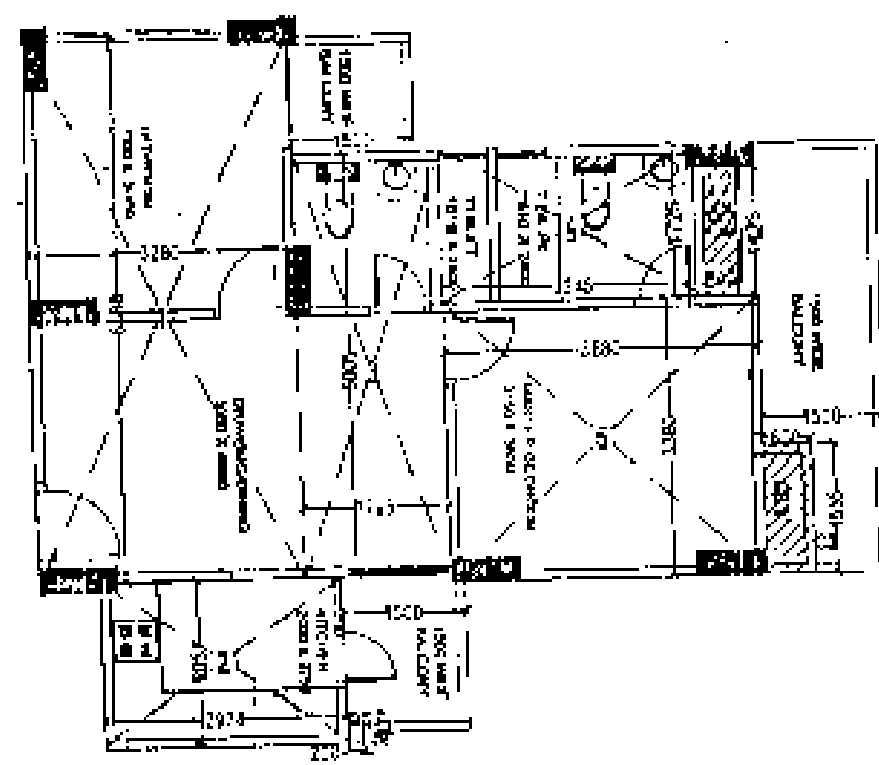


TYPE 4

S.NO	DIMENSIONS	NO	AREA(sq.mt.)
1	3.28 X 6.33	1	20.87
2	2.97 X 2.11	2	6.27
3	1.79 X 5	1	8.95
4	3.24 X 1.72	1	5.57
5	3.88 X 3.38	1	13.11
TOTAL			

CUP BOARD AREA IN 15% OF F.A.R. AREA

S.NO	DIMENSIONS	NO	AREA(sq.mt.)
1	0.6 X 1.55	1	0.93
TOTAL			

S.NO	DIMENSIONS	NO	AREA(sq.mt.)
1	0.2 X 0.4	1	0.08
2	0.2 X 0.4	1	0.08
TOTAL			

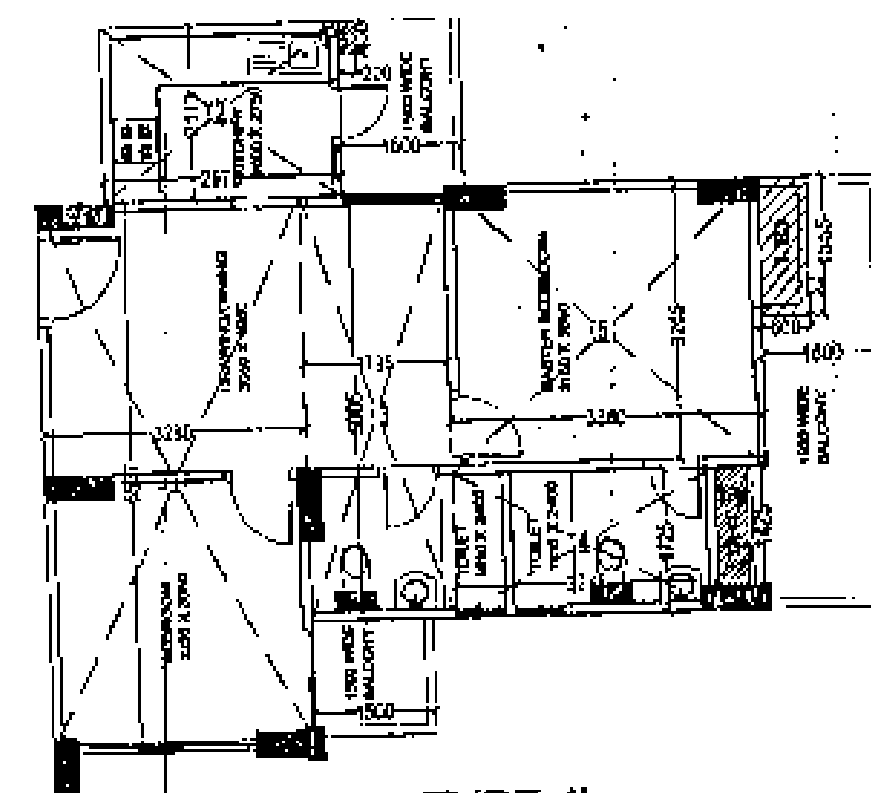


TYPE 4

S.NO	DIMENSIONS	NO	AREA(sq.mt.)
1	3.28 X 6.33	1	20.87
2	2.97 X 2.11	2	6.27
3	1.79 X 5	1	8.95
4	3.24 X 1.72	1	5.57
5	3.88 X 3.38	1	13.11
TOTAL			

CUP BOARD AREA IN 15% OF F.A.R. AREA

S.NO	DIMENSIONS	NO	AREA(sq.mt.)
1	0.6 X 1.55	1	0.93
TOTAL			

S.NO	DIMENSIONS	NO	AREA(sq.mt.)
1	0.2 X 0.4	1	0.08
2	0.2 X 0.4	1	0.08
TOTAL			

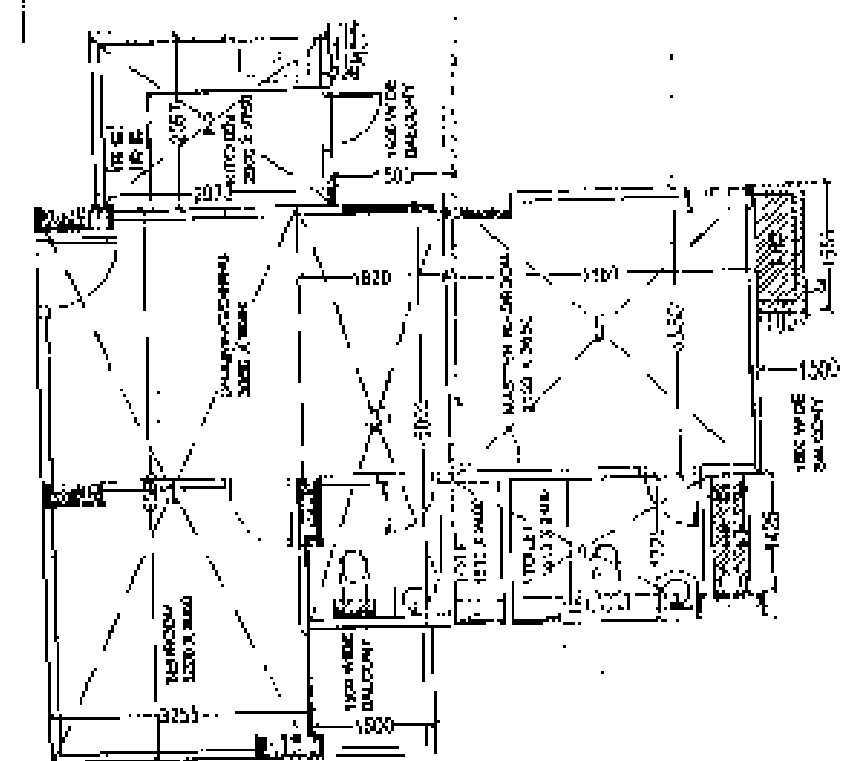


TYPE 4

S.NO	DIMENSIONS	NO	AREA(sq.mt.)
1	1.25 X 6.33	1	21.42
2	2.97 X 2.05	2	6.09
3	1.82 X 5	1	9.10
4	3.24 X 1.72	1	5.57
5	3.88 X 3.38	1	13.11
TOTAL			

CUP BOARD AREA IN 15% OF F.A.R. AREA

S.NO	DIMENSIONS	NO	AREA(sq.mt.)
1	0.6 X 1.55	1	0.93
TOTAL			

S.NO	DIMENSIONS	NO	AREA(sq.mt.)
1	0.2 X 0.4	1	0.08
2	0.2 X 0.4	1	0.08
TOTAL			

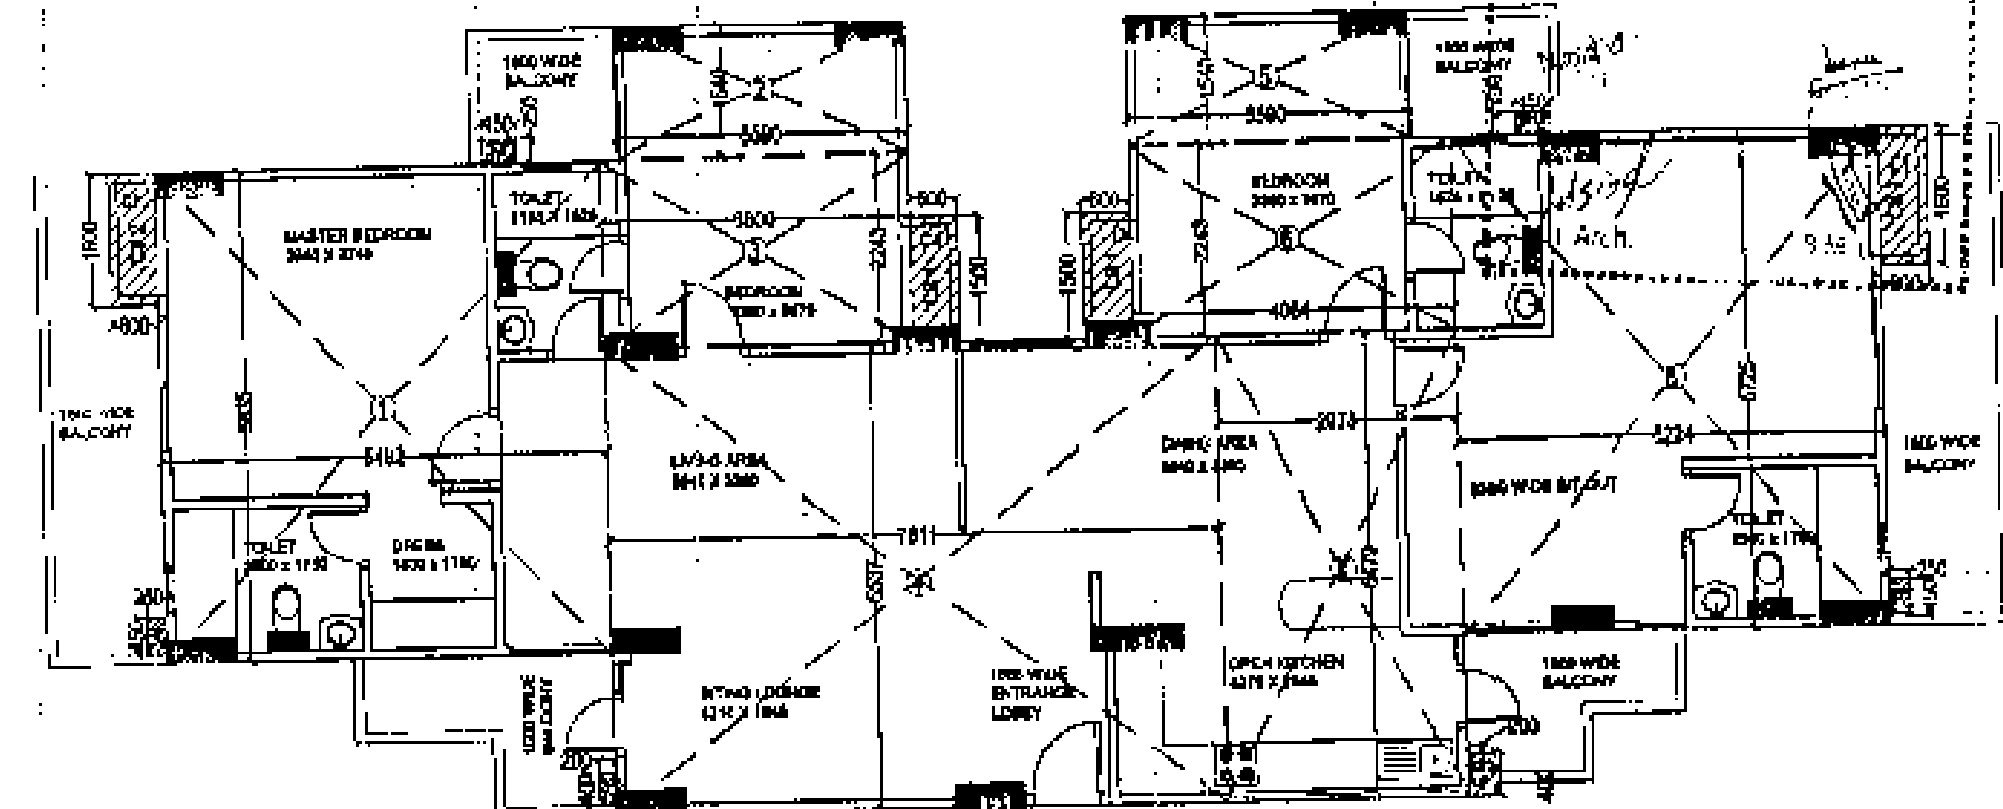


TYPE 7

S.NO	DIMENSIONS	NO	AREA(sq.mt.)
1	5.45 X 5.83	1	32.01
2	3.59 X 1.54	1	5.53
3	3.8 X 2.24	1	8.51
4	7.61 X 5.53	1	42.08
5	3.59 X 1.54	1	5.53
6	4.06 X 2.24	1	9.09
7	2.97 X 5.47	1	16.25
8	5.22 X 5.72	1	29.86
TOTAL			

CUP BOARD AREA IN 15% OF F.A.R. AREA

S.NO	DIMENSIONS	NO	AREA(sq.mt.)
1	0.6 X 1.55	1	0.93
2	0.6 X 1.55	1	0.93
TOTAL			

S.NO	DIMENSIONS	NO	AREA(sq.mt.)
1	0.25 X 0.45	2	0.23
2	0.45 X 0.25	2	0.23
3	0.2 X 0.4	2	0.16
TOTAL			

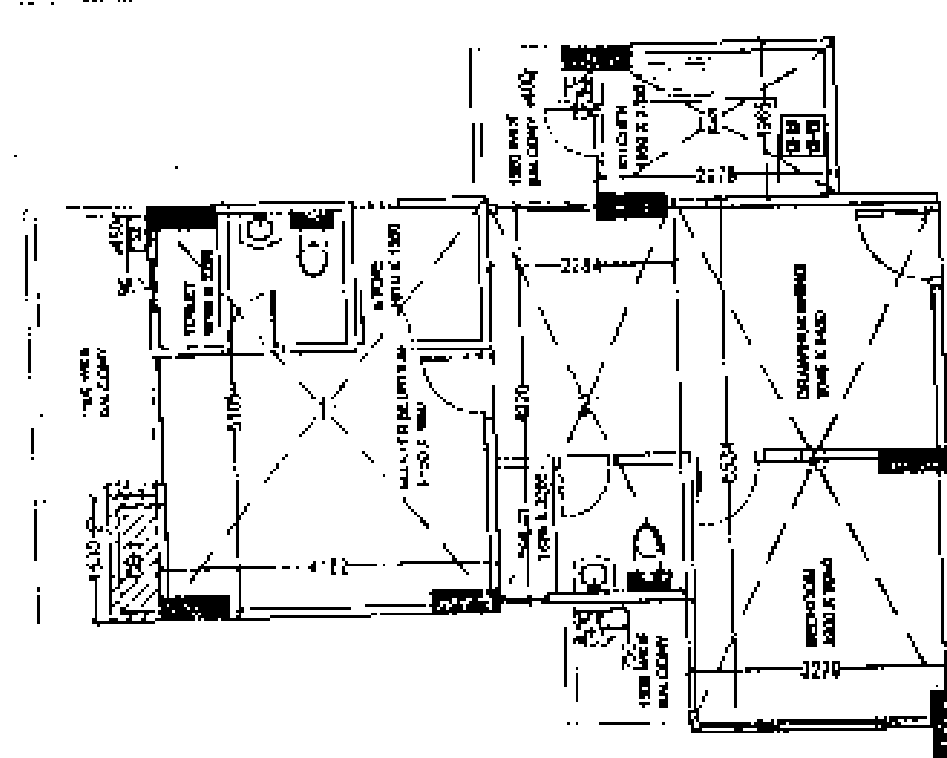


TYPE 5

S.NO	DIMENSIONS	NO	AREA(sq.mt.)
1	4.18 X 5.1	1	21.32
2	2.28 X 4.92	1	11.22
3	2.97 X 1.9	1	5.64
4	5.27 X 6.53	1	21.35
TOTAL			

CUP BOARD AREA IN 15% OF F.A.R. AREA

S.NO	DIMENSIONS	NO	AREA(sq.mt.)
1	0.6 X 1.55	1	0.93
TOTAL			

S.NO	DIMENSIONS	NO	AREA(sq.mt.)
1	0.25 X 0.75	1	0.19
2	0.7 X 0.4	1	0.28
3	0.25 X 0.45	1	0.11
TOTAL			

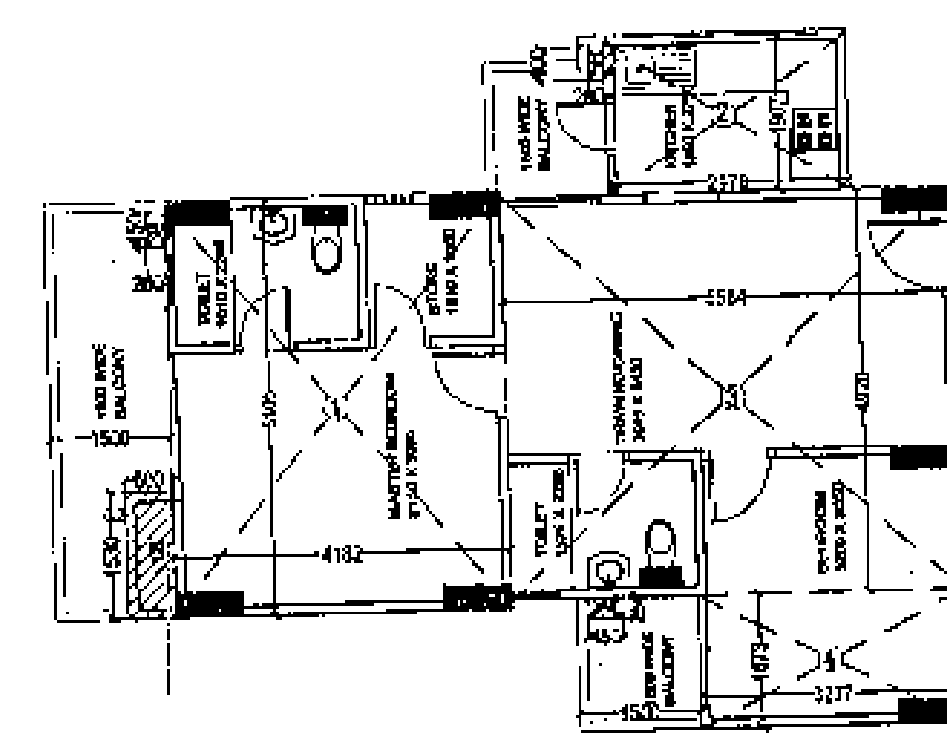


TYPE 5

S.NO	DIMENSIONS	NO	AREA(sq.mt.)
1	4.18 X 5.1	1	21.32
2	2.97 X 1.9	1	5.64
3	5.58 X 4.92	1	27.45
4	3.27 X 1.67	1	5.46
TOTAL			

CUP BOARD AREA IN 15% OF F.A.R. AREA

S.NO	DIMENSIONS	NO	AREA(sq.mt.)
1	0.6 X 1.55	1	0.93
TOTAL			

S.NO	DIMENSIONS	NO	AREA(sq.mt.)
1	0.45 X 0.25	1	0.11
2	0.2 X 0.4	1	0.08
3	0.25 X 0.45	1	0.11
TOTAL			

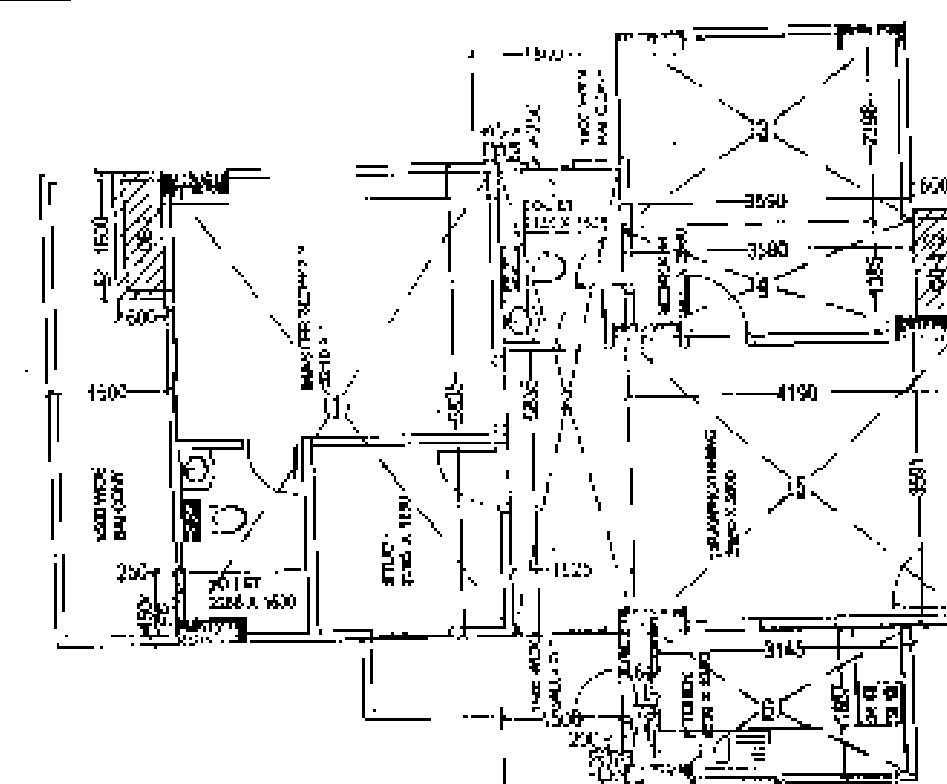


TYPE 6

S.NO	DIMENSIONS	NO	AREA(sq.mt.)
1	4.17 X 5.83	1	24.31
2	1.52 X 5.83	1	8.86
3	1.25 X 2.39	1	8.58
4	3.54 X 1.38	1	4.95
5	1.19 X 5.59	1	15.04
6	3.14 X 1.88	1	5.90
7	0.46 X 1.94	1	0.89
TOTAL			

CUP BOARD AREA IN 15% OF F.A.R. AREA

S.NO	DIMENSIONS	NO	AREA(sq.mt.)
1	0.6 X 1.55	1	0.93
TOTAL			

S.NO	DIMENSIONS	NO	AREA(sq.mt.)
1	0.4 X 0.4	1	0.16
2	0.4 X 0.4	1	0.16
3	0.4 X 0.4	1	0.16
TOTAL			

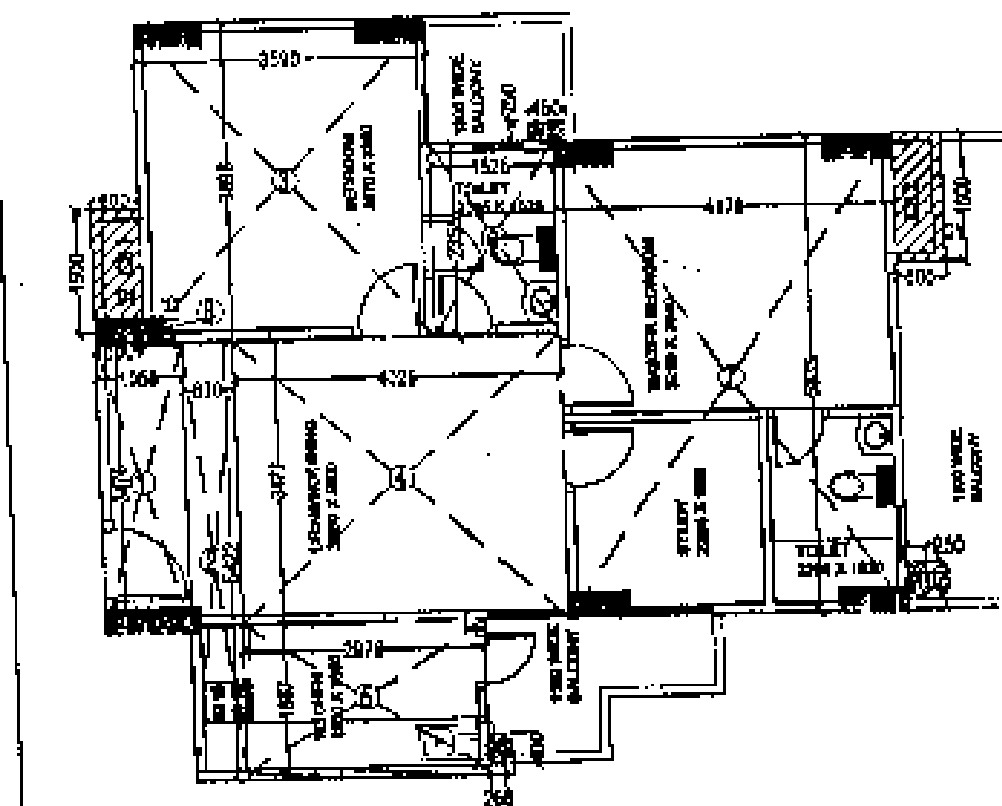

TYPE 6

S.NO	DIMENSIONS	NO	AREA(sq.mt.)
1	1.05 X 3.47	1	3.64
2	0.63 X 5.42	1	3.41
3	3.59 X 3.89	1	13.97
4	4.02 X 3.47	1	13.95
5	2.97 X 1.88	1	5.58
6	1.52 X 2.35	1	3.57
7	4.17 X 5.83	1	24.31
8	0.6 X 0.15	1	0.09
TOTAL			

CUP BOARD AREA IN 15% OF F.A.R. AREA


S.NO	DIMENSIONS	NO	AREA(sq.mt.)
1	0.6 X 1.55	1	0.93
TOTAL			

S.NO	DIMENSIONS	NO	AREA(sq.mt.)
1	0.25 X 0.45	1	0.11
2	0.45 X 0.25	1	0.11
3	0.2 X 0.4	1	0.08
TOTAL			

REVISED SUBMISSION DRAWING FOR THE PROPOSED GROUP HOUSING AT PLOT NO.GC-03/JGH-03, SECTOR 16C GREATER NOIDA.


OWNER: M/S. PRITHVEELINK BUILDWELL (P) LTD. THROUGH DIRECTOR-Mr. BHARAT GOYAL

DRAWING TITLE: BLOCK - C AREA CALCULATION

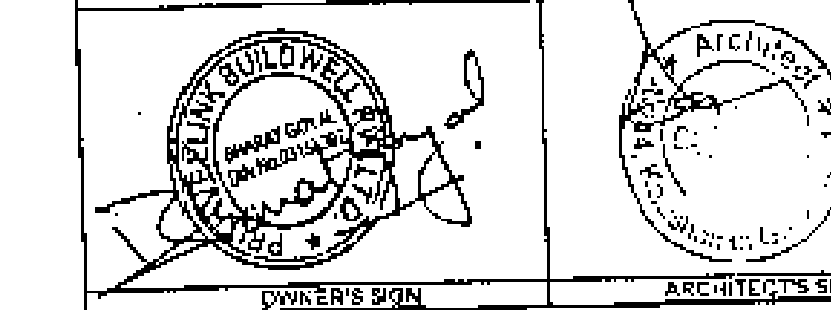

ARCHITECTS: ENGINEERS, LANDSCAPE & INTERIOR DESIGNERS
ANUJ AGARWAL ARCHITECTS P. LTD.
Office/Res. : A - 244, Kaushambi Ghaziabad.
(Near Angel Mega Mall)
Ph: +91 120 8454184, 6454182
e-mail: arch.anujagarwal@gmail.com

SCALE: N.T.S. DESIGNED BY: AR. ANUMEHA
CHECKED BY: AR. ANUMEHA
DATE: DRG No: SD-18

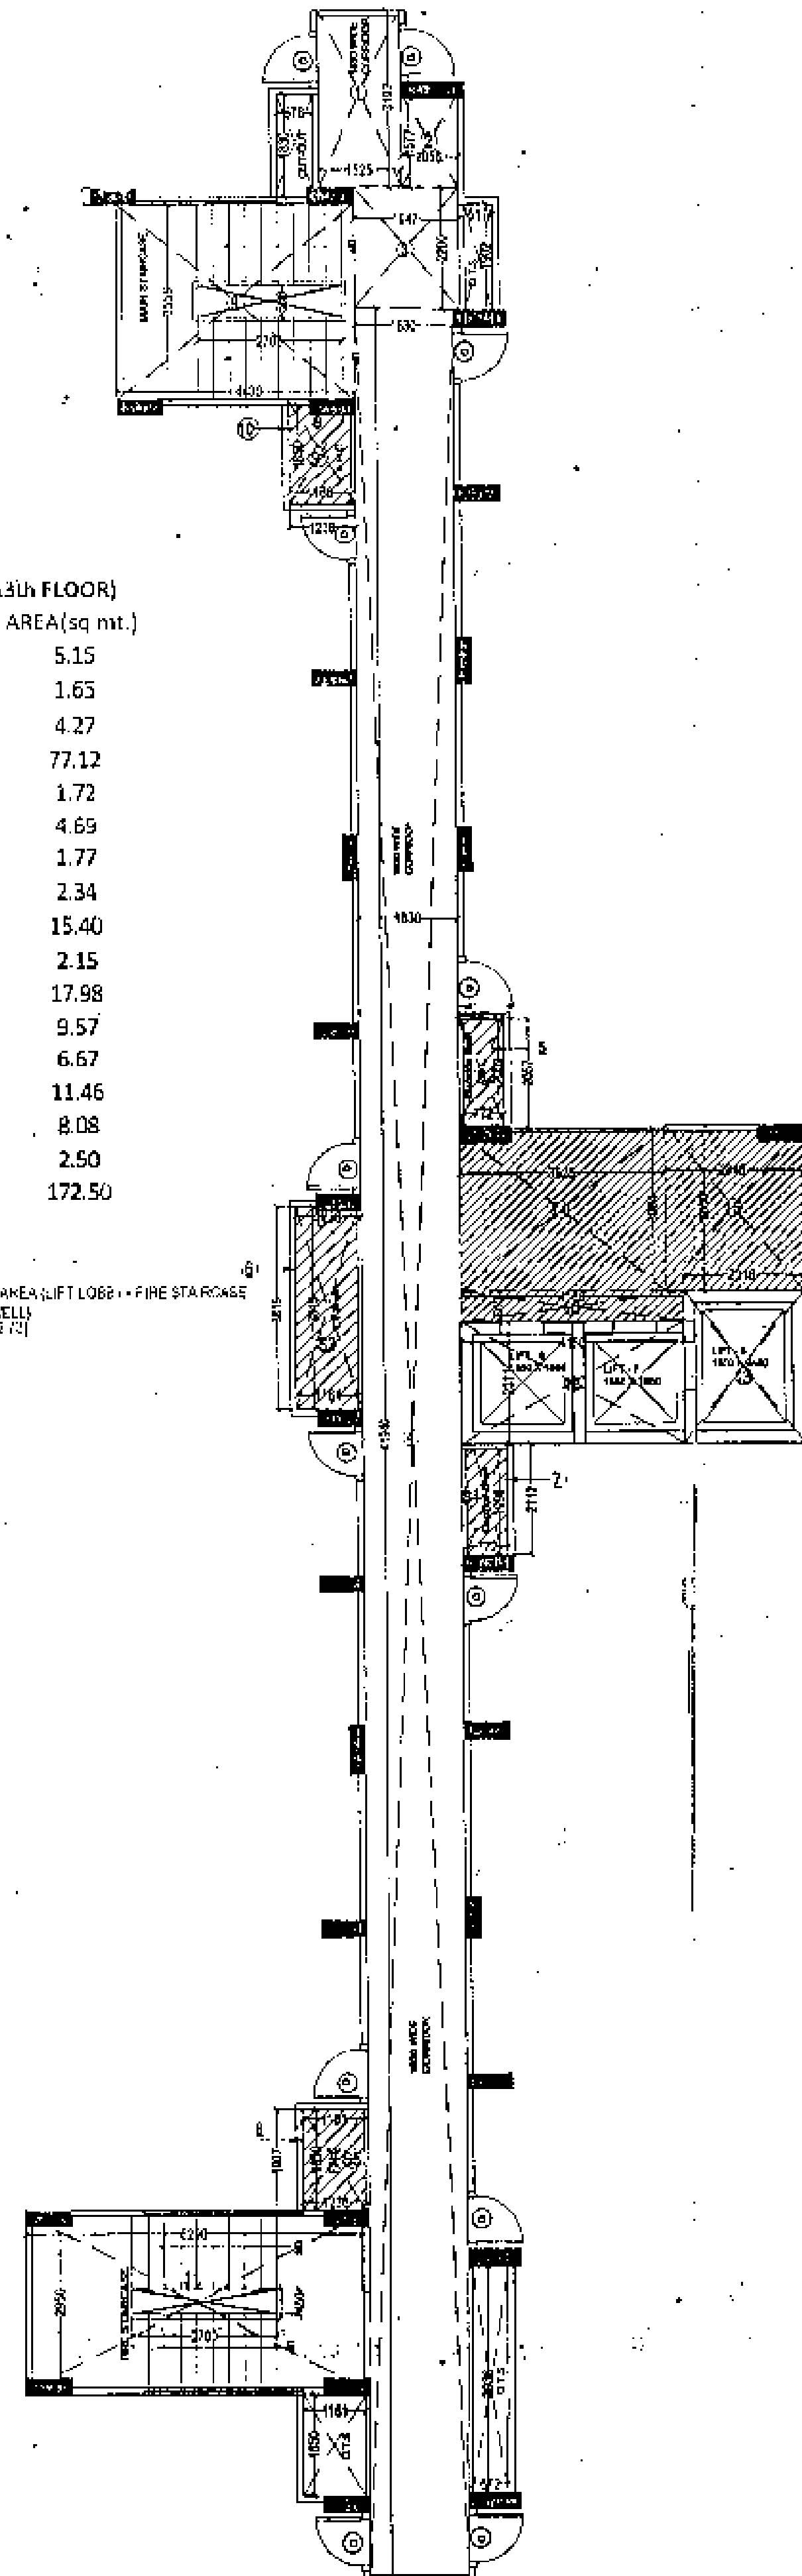


CIRCULATION AREA (1st to 13th FLOOR)

S.NO	DIMENSIONS	AREA(sq mt.)
1	1.52 X 3.39	5.15
2	1.06 X 1.57	1.65
3	1.94 X 2.2	4.27
4	1.83 X 42.14	77.12
5	0.84 X 2.05	1.72
6	1.23 X 3.81	4.69
7	0.84 X 2.11	1.77
8	1.23 X 1.9	2.34
9	4.4 X 3.5	15.40
10	1.16 X 1.85	2.15
11	6.2 X 2.9	17.98
12	4.16 X 2.3	9.57
13	2.3 X 2.9	6.67
14	3.82 X 3	11.46
15	2.64 X 3.06	8.08
16	4.16 X 0.6	2.50
TOTAL		172.50

13th to 14th FLOOR LVL = TOTAL AREA LIFT LOBBY + FIRE STAIRCASE
 + SERVICE SHAFT + STAIRCASE WELL
 = 12.85 + 11.55 + 19.17 + 12.85 + 2.73
 = 58.15 SQ.M.

SERVICE SHAFT AREA - TYPICAL FLOOR

S.NO	DIMENSIONS	AREA(sq mt.)
51	1.23 X 1.9	2.34
52	0.84 X 2.05	1.72
53	1.23 X 3.81	4.69
54	0.84 X 2.11	1.77
55	1.23 X 1.9	2.34
TOTAL		12.85

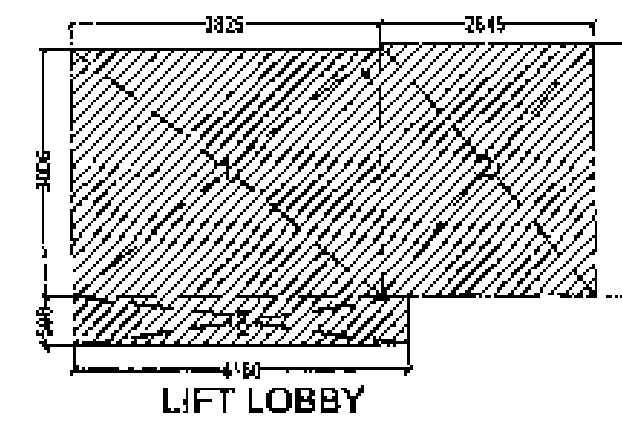


LIFT LOBBY AREA

S.NO	DIMENSIONS	AREA(sq mt.)
1	3.82 X 3	11.46
2	2.64 X 3.06	8.08
3	4.16 X 0.6	2.50
TOTAL		22.04

LIFT WELL AREA

S.NO	DIMENSIONS	NO.	AREA(sq mt.)
1	1.45 X 1.85	2	5.35
2	1.45 X 2.45	1	3.55
TOTAL			8.90

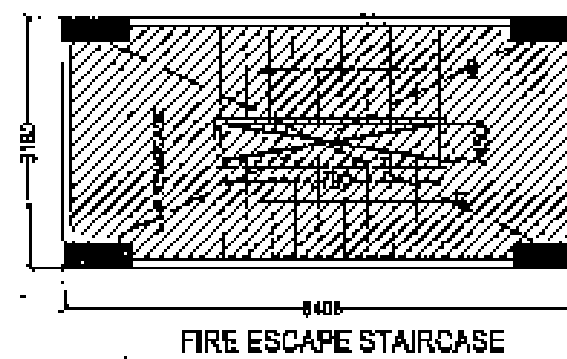

FIRE ESCAPE STAIRCASE AREA DETAIL

REV	WIDTH	LENGTH	NO.	AREA(SQ.M)
1	0.41	9.18	1	3.76
TOTAL				3.76

FIRE STAIRCASE AREA + TOTAL AREA - STAIRCASE WELL AREA
 3.76 - 2.70 X 2.45 = 10.17

STAIR CASE WELL AREA

S.NO	DIMENSIONS	AREA(sq mt.)
1	2.7 X 0.56	1.51
2	2.7 X 0.45	1.22
TOTAL		2.73

CIRCULATION PLAN AT TYPICAL FLOOR (14th to 18th FLOOR LVL)

AREA STATEMENT

S.NO.	FLOORS (S + 18)	NON F.A.R. AREA	15% F.A.R. AREA	F.A.R. AREA	TOTAL AREA	UNITS
1.	STILT/GR. FLOOR	759.26	41.16	37.04	836.46	
2.	1st FLOOR		86.15	825.08	893.26	12
3.	2nd FLOOR		72.25	825.08	893.26	12
4.	3rd FLOOR		72.25	825.08	893.26	12
5.	4th FLOOR		72.25	825.08	893.26	12
6.	5th FLOOR		72.25	825.08	893.26	12
7.	6th FLOOR		72.25	825.08	893.26	12
8.	7th FLOOR		72.25	825.08	893.26	12
9.	8th FLOOR		72.25	825.08	893.26	12
10.	9th FLOOR		72.25	825.08	893.26	12
11.	10th FLOOR		72.25	825.08	893.26	12
12.	11th FLOOR		72.25	825.08	893.26	12
13.	12th FLOOR		72.25	825.08	893.26	12
14.	13th FLOOR		72.25	825.08	893.26	12
15.	14th FLOOR		72.25	830.13	901.31	11
16.	15th FLOOR		72.25	830.13	901.31	11
17.	16th FLOOR		72.25	830.13	901.31	11
18.	17th FLOOR		72.25	830.13	901.31	11
19.	18th FLOOR		72.25	830.13	901.31	11
20.	Machine Room		35.12		35.12	
21.	Mummy		60.07		44.95	
22.	COVER HEAD WATER TANK		44.95		44.95	
TOTAL AREA		1496.9	14913.73	16380.43	211	

TOTAL GROUND COVERAGE = (FAR AREA + LIFT WELL AREA + FIRE STAIRCASE AREA + LIFT LOBBY AREA)
 = 825.08 + 11.38 + 12.82 + 19.17 + 21.99
 = 890.46 SQ.M.

CIRCULATION AREA (14th to 18th FLOOR)

S.NO	DIMENSIONS	AREA(sq mt.)
3	1.94 X 2.2	4.27
4	1.83 X 42.14	77.12
5	0.84 X 2.05	1.72
6	1.23 X 3.81	4.69
7	0.84 X 2.11	1.77
8	1.23 X 1.9	2.34
9	4.4 X 3.5	15.40
10	1.16 X 1.85	2.15
11	6.2 X 2.9	17.98
12	4.16 X 2.3	9.57
13	2.3 X 2.9	6.67
14	3.82 X 3	11.46
15	2.64 X 3.06	8.08
16	4.16 X 0.6	2.50
TOTAL		165.70

CIRCULATION AREA AT (14th to 18th) FLOOR LVL = TOTAL AREA LIFT LOBBY + FIRE STAIRCASE
 + SERVICE SHAFT + STAIRCASE WELL
 = 165.7 - (21.99 + 19.17 + 12.85 + 2.73)
 = 119.76 SQ.M.

15% F.A.R. AREA DETAIL FOR BLOCK C

S.NO	ITEM	AREA (sq mt.)	NO.	FLOORS	TOTAL AREA (sq mt.)
1	C.B. AREA	0.96	2	18	34.56
		0.91	5	18	81.9
		0.93	5	18	83.7
		0.9	2	18	32.4
	TOTAL				232.56
2	FIRE STAIR CASE	19.17	1	19	364.23
3	FIRE STAIR CASE AT 1st floor	13.9	1	1	13.9
4	D.H. WATER TANK	44.95	1	1	44.95
5	LIFT MACHINE ROOM	35.12	1	1	35.12
6	LIFT LOBBY	21.99	1	18	395.82
7	SERVICE SHAFT	12.85	1	18	231.3
8	LIFT LOBBY ON STILT	21.99	1	1	21.99
9	PLUMBING SHAFT AREA				
	TYPE - 4, 4' OR TYPE - 4"	0.63	5	18	56.7
	TYPE - 5 OR TYPE - 5"	0.31	5	18	27.9
	TYPE - 6 OR TYPE - 6"	0.31	2	18	6.06
	TYPE - 7	0.62	1	5	3.1
	TOTAL				95.76
10	MUMTY	60.07	1	1	60.07
TOTAL 15% FAR AREA (1+2+3+4+5+6+7+8+9+10)					1495.7

F.A.R. AREA CALCULATIONS

AREA DETAILS FOR TYPICAL FLOOR (F.A.R.)

ITEM	AREA	NO.	AREA (SQ.M)
CIRCULATION AREA	37.94	1	37.94
EXTENDING BEAMS & COLUMNS	7.61	1	7.61
SERVICE SHAFT WALLS & COL.	2.41	1	2.41
TOTAL			47.96

AREA DETAILS FOR TYPICAL FLOOR (F.A.R.)

AREA DETAILS FOR TYPICAL FLOOR (F.A.R.)

BLOCK 'C'

ITEM	AREA	NO.	AREA (SQ.M)
TYPE 4	85.00	3	165.00
TYPE 4'	55.32	1	55.32
TYPE 4''	55.32	1	55.32
TYPE 5	55.32	1	55.32
TYPE 5'	55.32	1	55.32
TYPE 5''	55.32	1	55.32
TYPE 6	55.32	1	55.32
TYPE 6'	55.32	1	55.32
TYPE 6''	55.32	1	55.32
CIRCULATION AREA	115.77	1	115.77
EXTENDING BEAMS & COLUMNS	7.61	1	7.61
SERVICE SHAFT WALLS & COL.	2.41	1	2.41
TOTAL			436.44

FLOOR AREA = TOTAL AREA - LIFT WELL AREA

436.44 - 11.58

424.86

AREA DETAILS FOR TYPICAL FLOOR (F.A.R.)

BLOCK 'D'

ITEM	AREA	NO.	AREA (SQ.M)
TYPE 4	85.00	2	170.00
TYPE 4'	55.32	1	55.32
TYPE 4''	55.32	1	55.32
TYPE 5	55.32	1	55.32
TYPE 5'	55.32	1	55.32
TYPE 5''	55.32	1	55.32
CIRCULATION AREA	104.86	1	104.86
EXTENDING BEAMS & COLUMNS	7.61	1	7.61
SERVICE SHAFT WALLS & COL.	2.41	1	2.41
TOTAL			441.93

FLOOR AREA = TOTAL AREA - LIFT WELL AREA

441.93 - 11.58

430.35